



**Claren Architecture + Design, Inc.**  
AA26002865  
6400 CONGRESS AVE, SUITE 2150  
BOCA RATON, FL 33487  
561.961.4884  
www.clarenarchitecture.com

Office/ Retail Building for:  
**BlueKey Equity Partners**  
Port St. Lucie, FL 34953

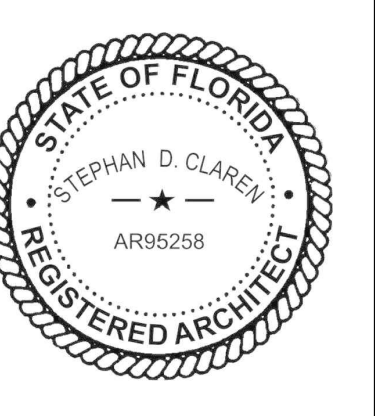


PROJECT #	21-058
DATE	10-29-2021
REV #	DATE
△	
△	
△	
△	
△	
SHEET #	

**A-1**

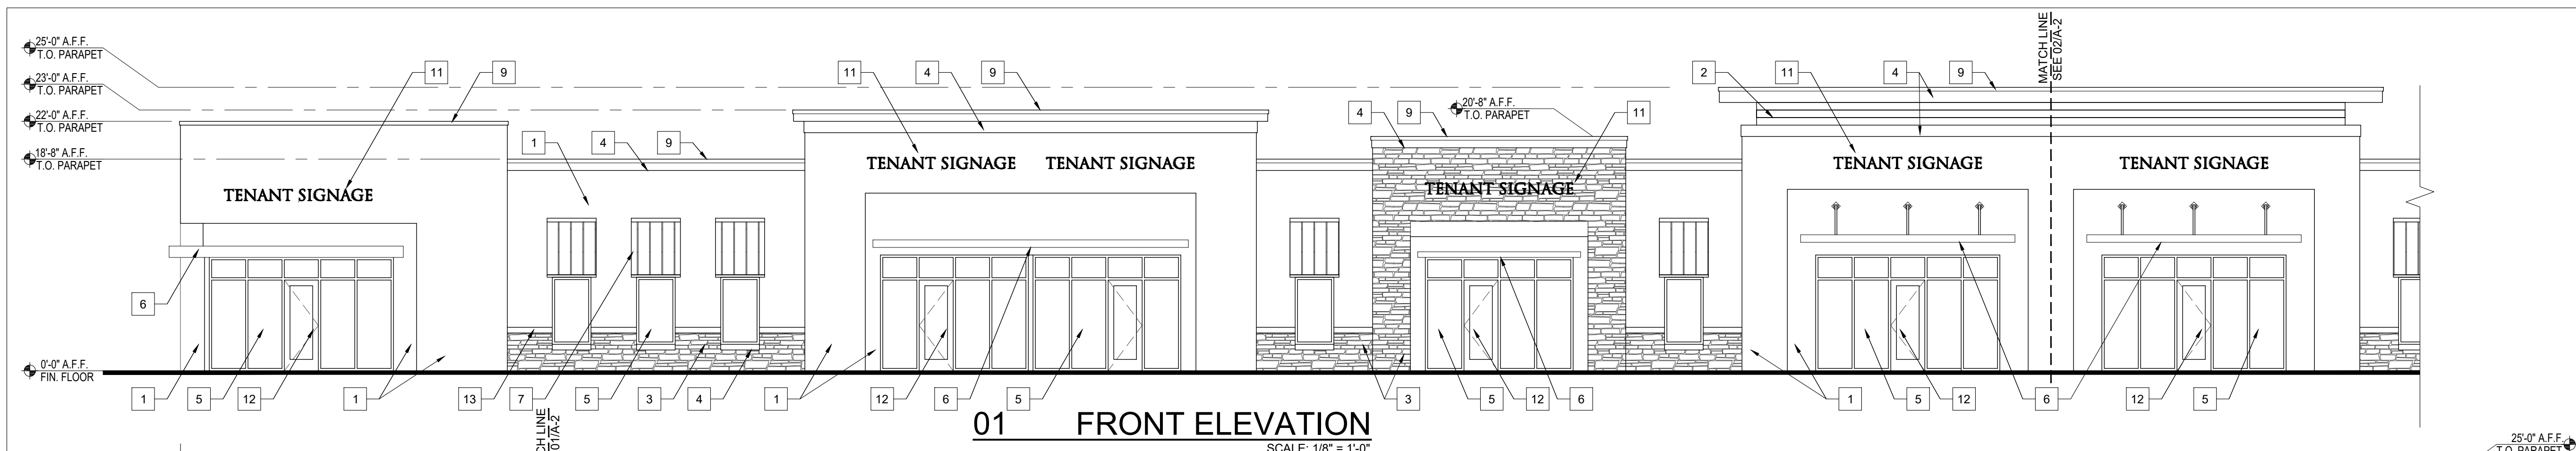


MATERIAL LEGEND	
1	SMOOTH STUCCO FINISH
2	SMOOTH STUCCO FINISH W/ REVEALS
3	STONE FINISH
4	RAISED STUCCO BAND
5	IMPACT RATED ALUM. STOREFRONT SYSTEM
6	ALUMINUM CANOPY
7	STANDING SEAM METAL AWNING
8	ROOF ACCESS LADDER
9	ALUMINUM COPING
10	STUCCO CONTROL "J" JOINT
11	FUTURE SIGNAGE UNDER SEPARATE PERMIT TO COMPLY W/ CITY SIGN PROGRAM
12	IMPACT RATED HOLLOW METAL DOOR
13	EIFS BAND
14	ALUMINUM DOWNSPOUT
15	OVERFLOW SCUPPER

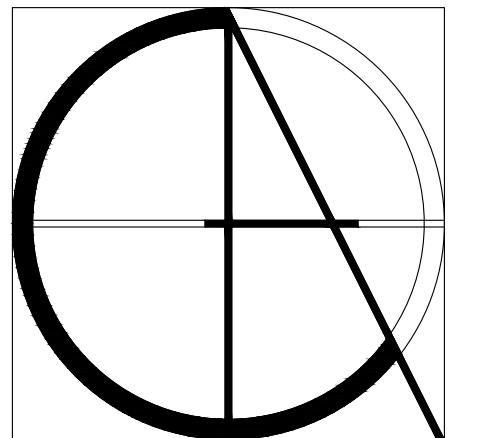

Claren Architecture + Design, Inc.  
 AA26002665  
 6400 CONGRESS AVE, SUITE 2150  
 BOCA RATON, FL 33487  
 561.961.4884  
 www.clarenarchitecture.com

Office/ Retail Building for:  
**BlueKey Equity Partners**  
 Port St. Lucie, FL 34953

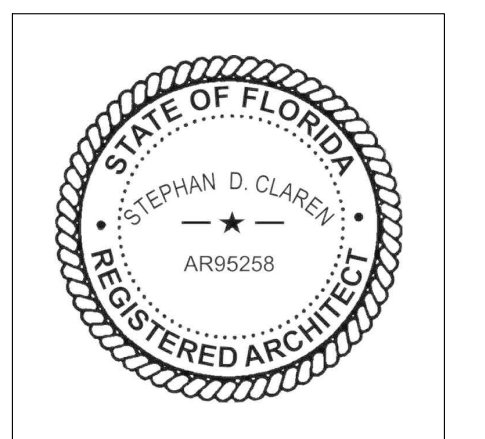

PROJECT #	21-058
DATE	10-28-2021
REV #	DATE
SHEET #	A-2
COPYRIGHT	2021

