

SPECIES AND SIZE shall conform to those indicated on the drawings. Nomenclature shall conform to STANDARDIZED PLANT NAMES, current edition. All nursery stock shall be in accordance with Florida Grades and Standards for Nursery Plants, latest edition published by the Florida Department of Agriculture and Consumer Services. All plants not otherwise specified as being Florida Grade or Specimen, shall be Florida Grade Number 1 or better as determined by the Florida Division of Plant Industry. Specimen means an exceptionally heavy, symmetrical, tightly knit plant, so trained or favored in its development that first appearance is unquestionable and outstandingly superior in form, number of branches, compactness and symmetry.

GENERAL REQUIREMENTS

CONTAINER GROWN STOCK

MEASUREMENTS

Palms: Clear Trunk (C.T.) shall be measured from the ground at the time of installation to the point where the mature aged trunk joins the immature or green portion of the trunk or the head.

SOIL

COMMERCIAL FERTILIZER

The two fertilizers will be applied at the following rates:

"Florida East Coast Palm Special" will be applied to all palms at installation at a rate of 1/2 lb. per inch of trunk caliper unless otherwise specified.

MULCH

SUBSTITUTIONS

Diagram illustrating the components and specifications for a tree installation:

- NO PRUNING SHALL BE DONE PRIOR TO INSTALLATION AND APPROVAL BY LANDSCAPE ARCHITECT.
- REINFORCED RUBBER HOSE NO WIRE SHALL BE EXPOSED TO TREE TRUNK.
- BRIGHT COLORED SURVEYORS TAPE AT JOINT OF EACH SUPPORT.
- 3-1/2 GAUGE GALVANIZED GUT WIRE.
- INSTALL AT NURSERY GRADE OR SLIGHTLY HIGHER REMOVE ALL SUCKER GROWTH.
- 3" DEPTH MINIMUM MULCH. SEE SPECIFICATIONS.
- 4" HT. SAUCER AROUND PLANTING HOLE. TO BE REMOVED AFTER FIRST PLANTING SEASON.
- FINISHED GRADE.
- 10 REBAR OR EQUAL, 24" LONG, TOP TO BE 3" BELOW GRADE.
- LEAVE MOUND OF UNDISTURBED SOIL TO PREVENT SETTLING.

Diagram illustrating tree maintenance instructions:

- NO PRUNING SHALL BE DONE PRIOR TO INSTALLATION AND APPROVAL BY LANDSCAPE ARCHITECT.
- REINFORCED RUBBER HOSE NO LINE SHALL BE EXPOSED TO TREE TRUNK.
- BRIGHT COLORED PARAVISION TAPE AT MIDPOINT OF EACH BRANCH.
- 3"-Ø GAUGE GALVANIZED UPR LINE.
- 3" FINISH MULCH SEE SPECIFICATIONS.
- 4"Ø GAUGER AROUND PLANTING HOLE TO BE REMOVED AFTER FIRST GROWING SEASON.
- FINISHED GRADE.
- 6 REBAR (OR EQUAL) 18" LONG TOP TO BE 3" BELOW GRADE.
- LEAVE POUND OF UNDISTURBED SOIL TO PREVENT SETTLING.


FOR TREES 6'-14'HT.
NOTES:
SEE SPECIFICATIONS FOR BACKFILL MIXTURES AND FERTILIZATION.
BRACING - SPECIAL SITE CONDITIONS MAY REQUIRE MODIFICATION TO BRACING
TECHNIQUE. LANDSCAPE CONTRACTOR WILL ADEQUATELY BRACE (OR WIRE) ALL
TREES TO PREVENT EXCESSIVE MOVEMENT AND MAINTAIN A VERTICAL POSITION.

* SEE SPECIFICATIONS FOR BACKFILL MIXTURE AND FERTILIZATION



Map of the study area showing the location of the site. The map includes Range Line Road, Tradition Parkway, Discovery Way, Riverland Blvd, Gatlin Blvd, Village Parkway, I-95, and Becker Road. A shaded area labeled 'SITE' is located on Discovery Way, west of Riverland Blvd. A north arrow is shown in the upper right corner.

N.T.S.

SEC.20 TWP. 37S RGE. 39E

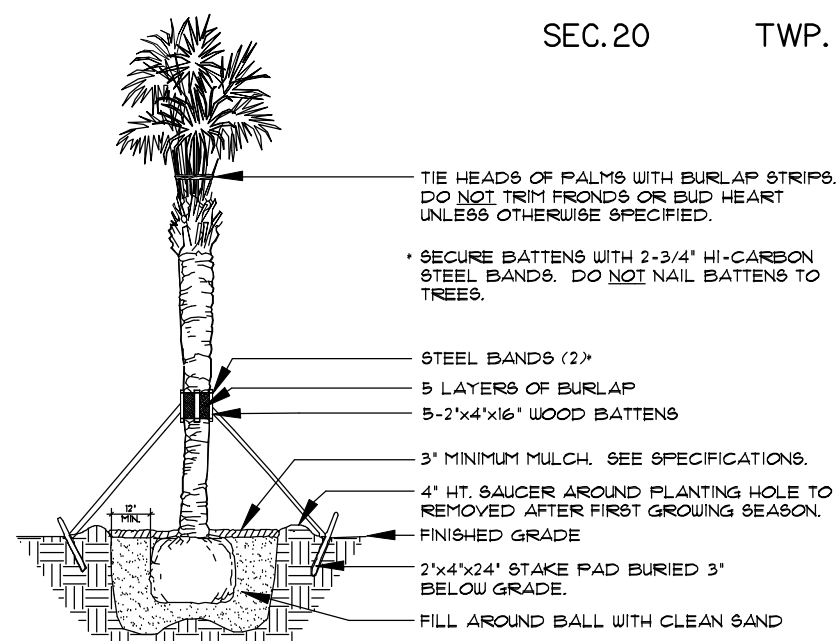

* SEE SPECIFICATIONS FOR BACKFILL MIXTURE AND FERTILIZATION

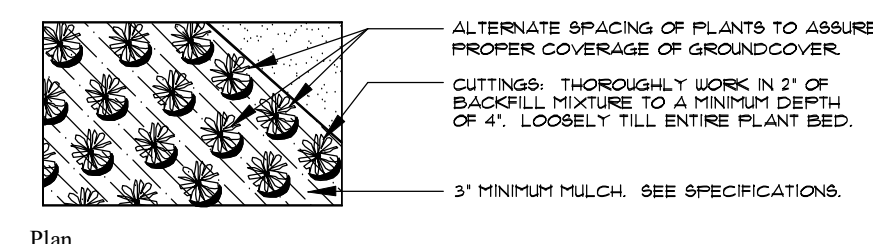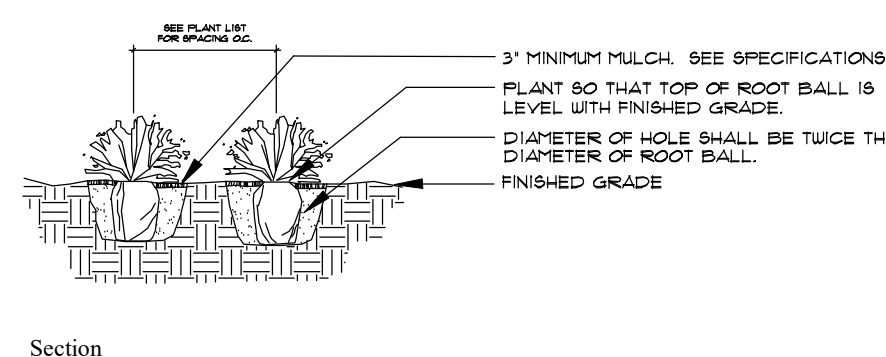

* SEE SPECIFICATIONS FOR BACKFILL MIXTURE AND FERTILIZATION

LANDSCAPE ARCHITECTURE
PLANNING • GRAPHICS

License #LC-000029



SHEET

SHEET

P8-1

MATCH LINE SHEET 3

MATCH LINE SHEET 7

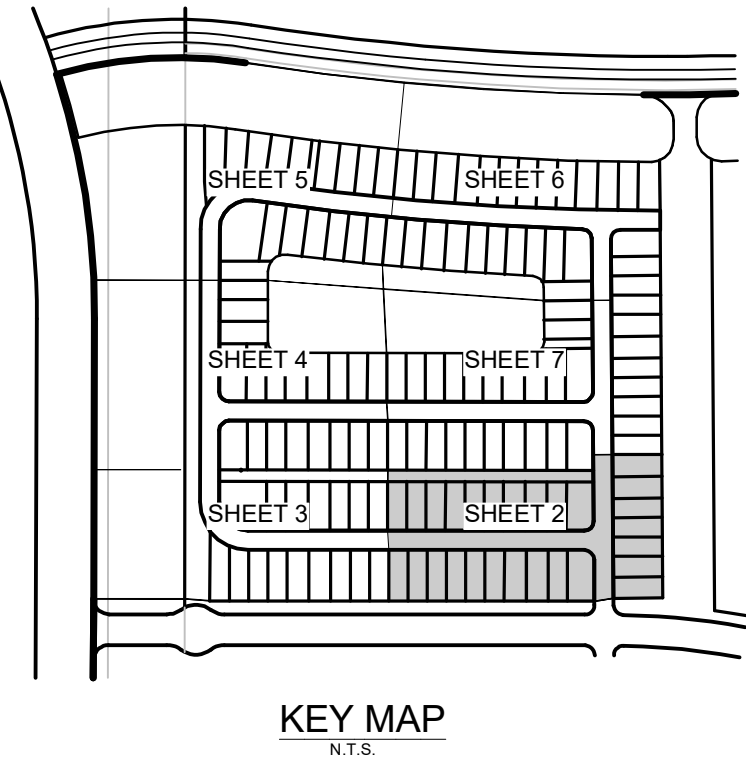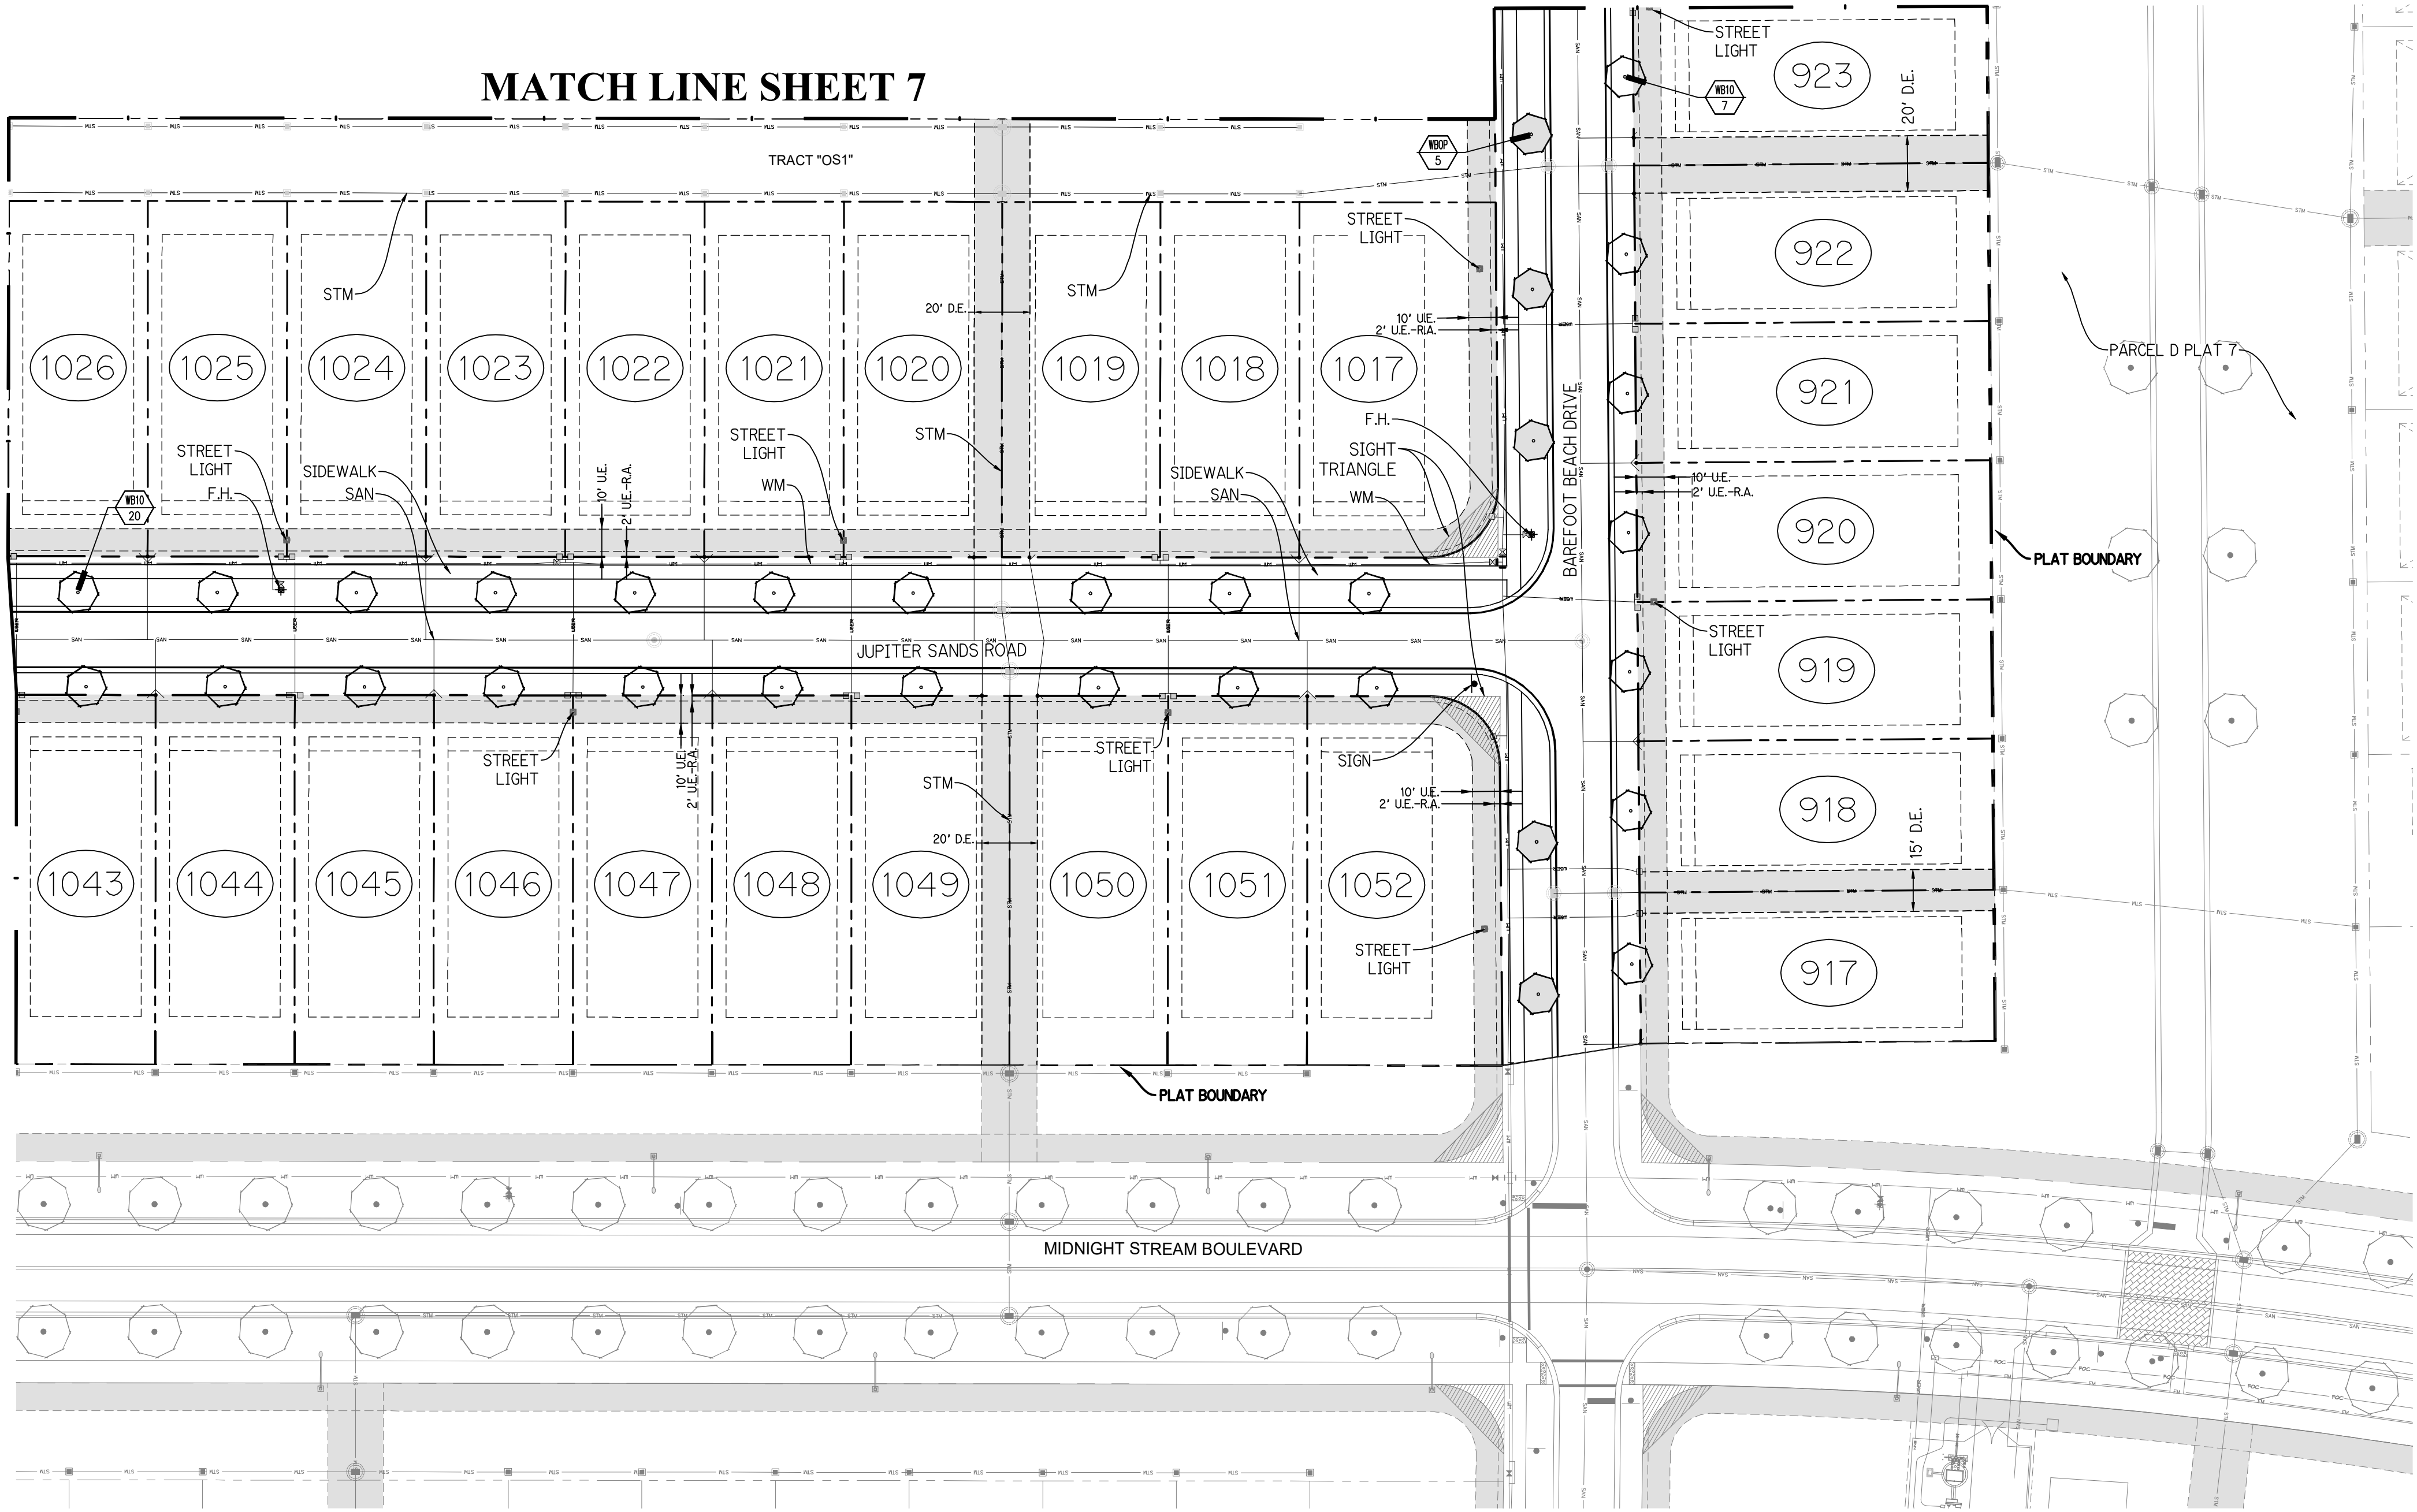

Plant List (Sheet P8-2 Only)



SYMBOL	QTY	NAME	SPECIFICATIONS
WBOP	21	Wodyetia bifurcata / Foxtail Palm	10' ct., 4" min. cal. crown shaft, straight trunk, full head, unscarred trunk, intact fronds
WBOP	5	Optional Additional Street Tree - Wodyetia bifurcata / Foxtail Palm	10' ct., 4" min. cal. crown shaft, straight trunk, full head, unscarred trunk, intact fronds

NOTE:
ALL PLANT MATERIAL SHALL MEET OR EXCEED SIZE AND CONTAINER SPECIFICATIONS IN PLANT LIST. PLANT MATERIALS NOT MEETING SPECIFICATIONS WILL BE REJECTED. CONTRACTOR TO COORDINATE AVAILABILITY ISSUES WITH OWNER PRIOR TO COMMENCING WORK.

* DENOTES NATIVE SPECIES

Symbols Legend

D.E.	DRAINAGE EASEMENT	O.E.	OVERHANG EASEMENT
L.M.E.	LAKE MAINTENANCE EASEMENT	G.E.	GRADING EASEMENT
L.M.A.E.	LAKE MAINTENANCE ACCESS EASEMENT	P.S.L.	PORT ST. LUCIE
R.O.W.	RIGHT OF WAY	L.E.	LANDSCAPE EASEMENT
U.E.	UTILITY EASEMENT	D.S.E.	DRAINAGE SWALE EASEMENT
U.E.-R.A.	UTILITY EASEMENT - RESTRICTED AREA (SEE "U.E." PLAT DEDICATION)	O.S.	OPEN SPACE
STM	STORM SEWER LINE WITH MANHOLE	SSM	SEED & MULCH
SSM	STORM SEWER LINE WITH CATCH BASIN	SDN	SIGN
SAN	SANITARY SEWER LINE WITH MANHOLE	LOT	LOT NUMBER
WM	WATER MAIN	HYD	FIRE HYDRANT
W.S.V.	WATER SVC. TO LOT WITH METER		
W.M.	WATER MAIN		
S.S.V.	SANITARY SVC. TO LOT WITH CLEANSOUT		

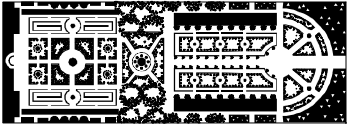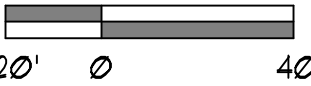

PARKER-YANNETTE
design group, inc.

LANDSCAPE ARCHITECTURE
PLANNING • GRAPHICS

4425 Military Trail
Suite 202
Jupiter, Florida 33458

Telephone: (561) 747-5069
Fax: (561) 747-2041
Email: mail@pydg.com

License #LC-0000297

RIVERLAND - PARCEL 'D' - PLAT 8


Developer: Riverland Associates III, LLLP

PORT ST. LUCIE, FLORIDA

PLANTING PLAN

DATE: 5/21/24
DRAWN BY: AJO/TY
JOB NO.: 22-067
SCALE: 1" = 40'-0"
FILENAME: RLD 8TP

REVISIONS:
8/9/24 City comments
9/24/24 Utility updates
11/8/24 City comments

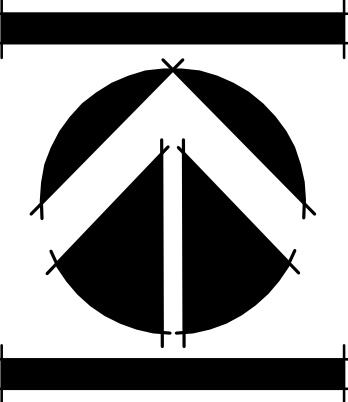

SHEET:




25 Military Trail
Suite 202
Jupiter, Florida 33458

License #LC-0000297



MATCH LINE SHEET 2

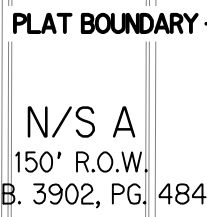

NOTE:
ALL PLANT MATERIAL SHALL MEET OR EXCEED SIZE AND CONTAINER SPECIFICATIONS IN PLANT LIST. PLANT MATERIALS NOT MEETING SPECIFICATIONS WILL BE REJECTED. CONTRACTOR TO COORDINATE AVAILABILITY ISSUES WITH OWNER PRIOR TO COMMENCING WORK.

PSL PROJECT NO. P24-075

P8-3




25 Military Trail
Suite 202
Jupiter, Florida 33458

License #LC-0000297



NOTE:
ALL PLANT MATERIAL SHALL MEET OR EXCEED SIZE AND CONTAINER SPECIFICATIONS IN PLANT LIST. PLANT MATERIALS NOT MEETING SPECIFICATIONS WILL BE REJECTED. CONTRACTOR TO COORDINATE AVAILABILITY ISSUES WITH OWNER PRIOR TO COMMENCING WORK.

P8-4

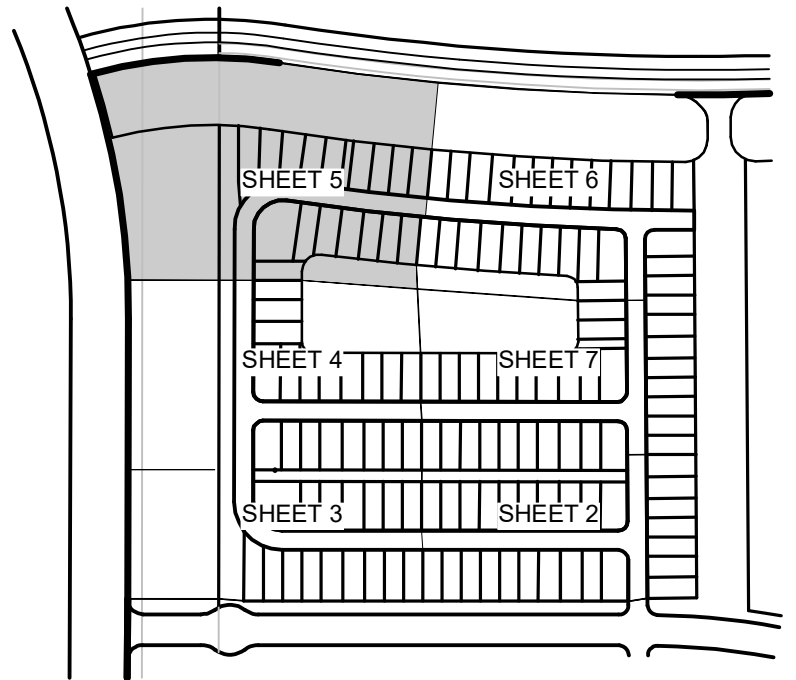

KEY MAP
N.T.S.



Developer: Kiveland Associates III, LLC
PORT ST. LUCIE, FLORIDA

PLANTING PLAN

DATE: 5.21.24
DRAWN BY: AJO/TY
JOB NO.: 22-067
SCALE: 1" = 40'-0"
FILENAME: RLD STP


REVISIONS:

3.24	City comments
4.24	Utility Updates
5.24	City comments

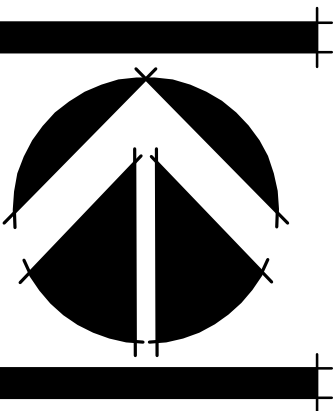

FEET:

08-5

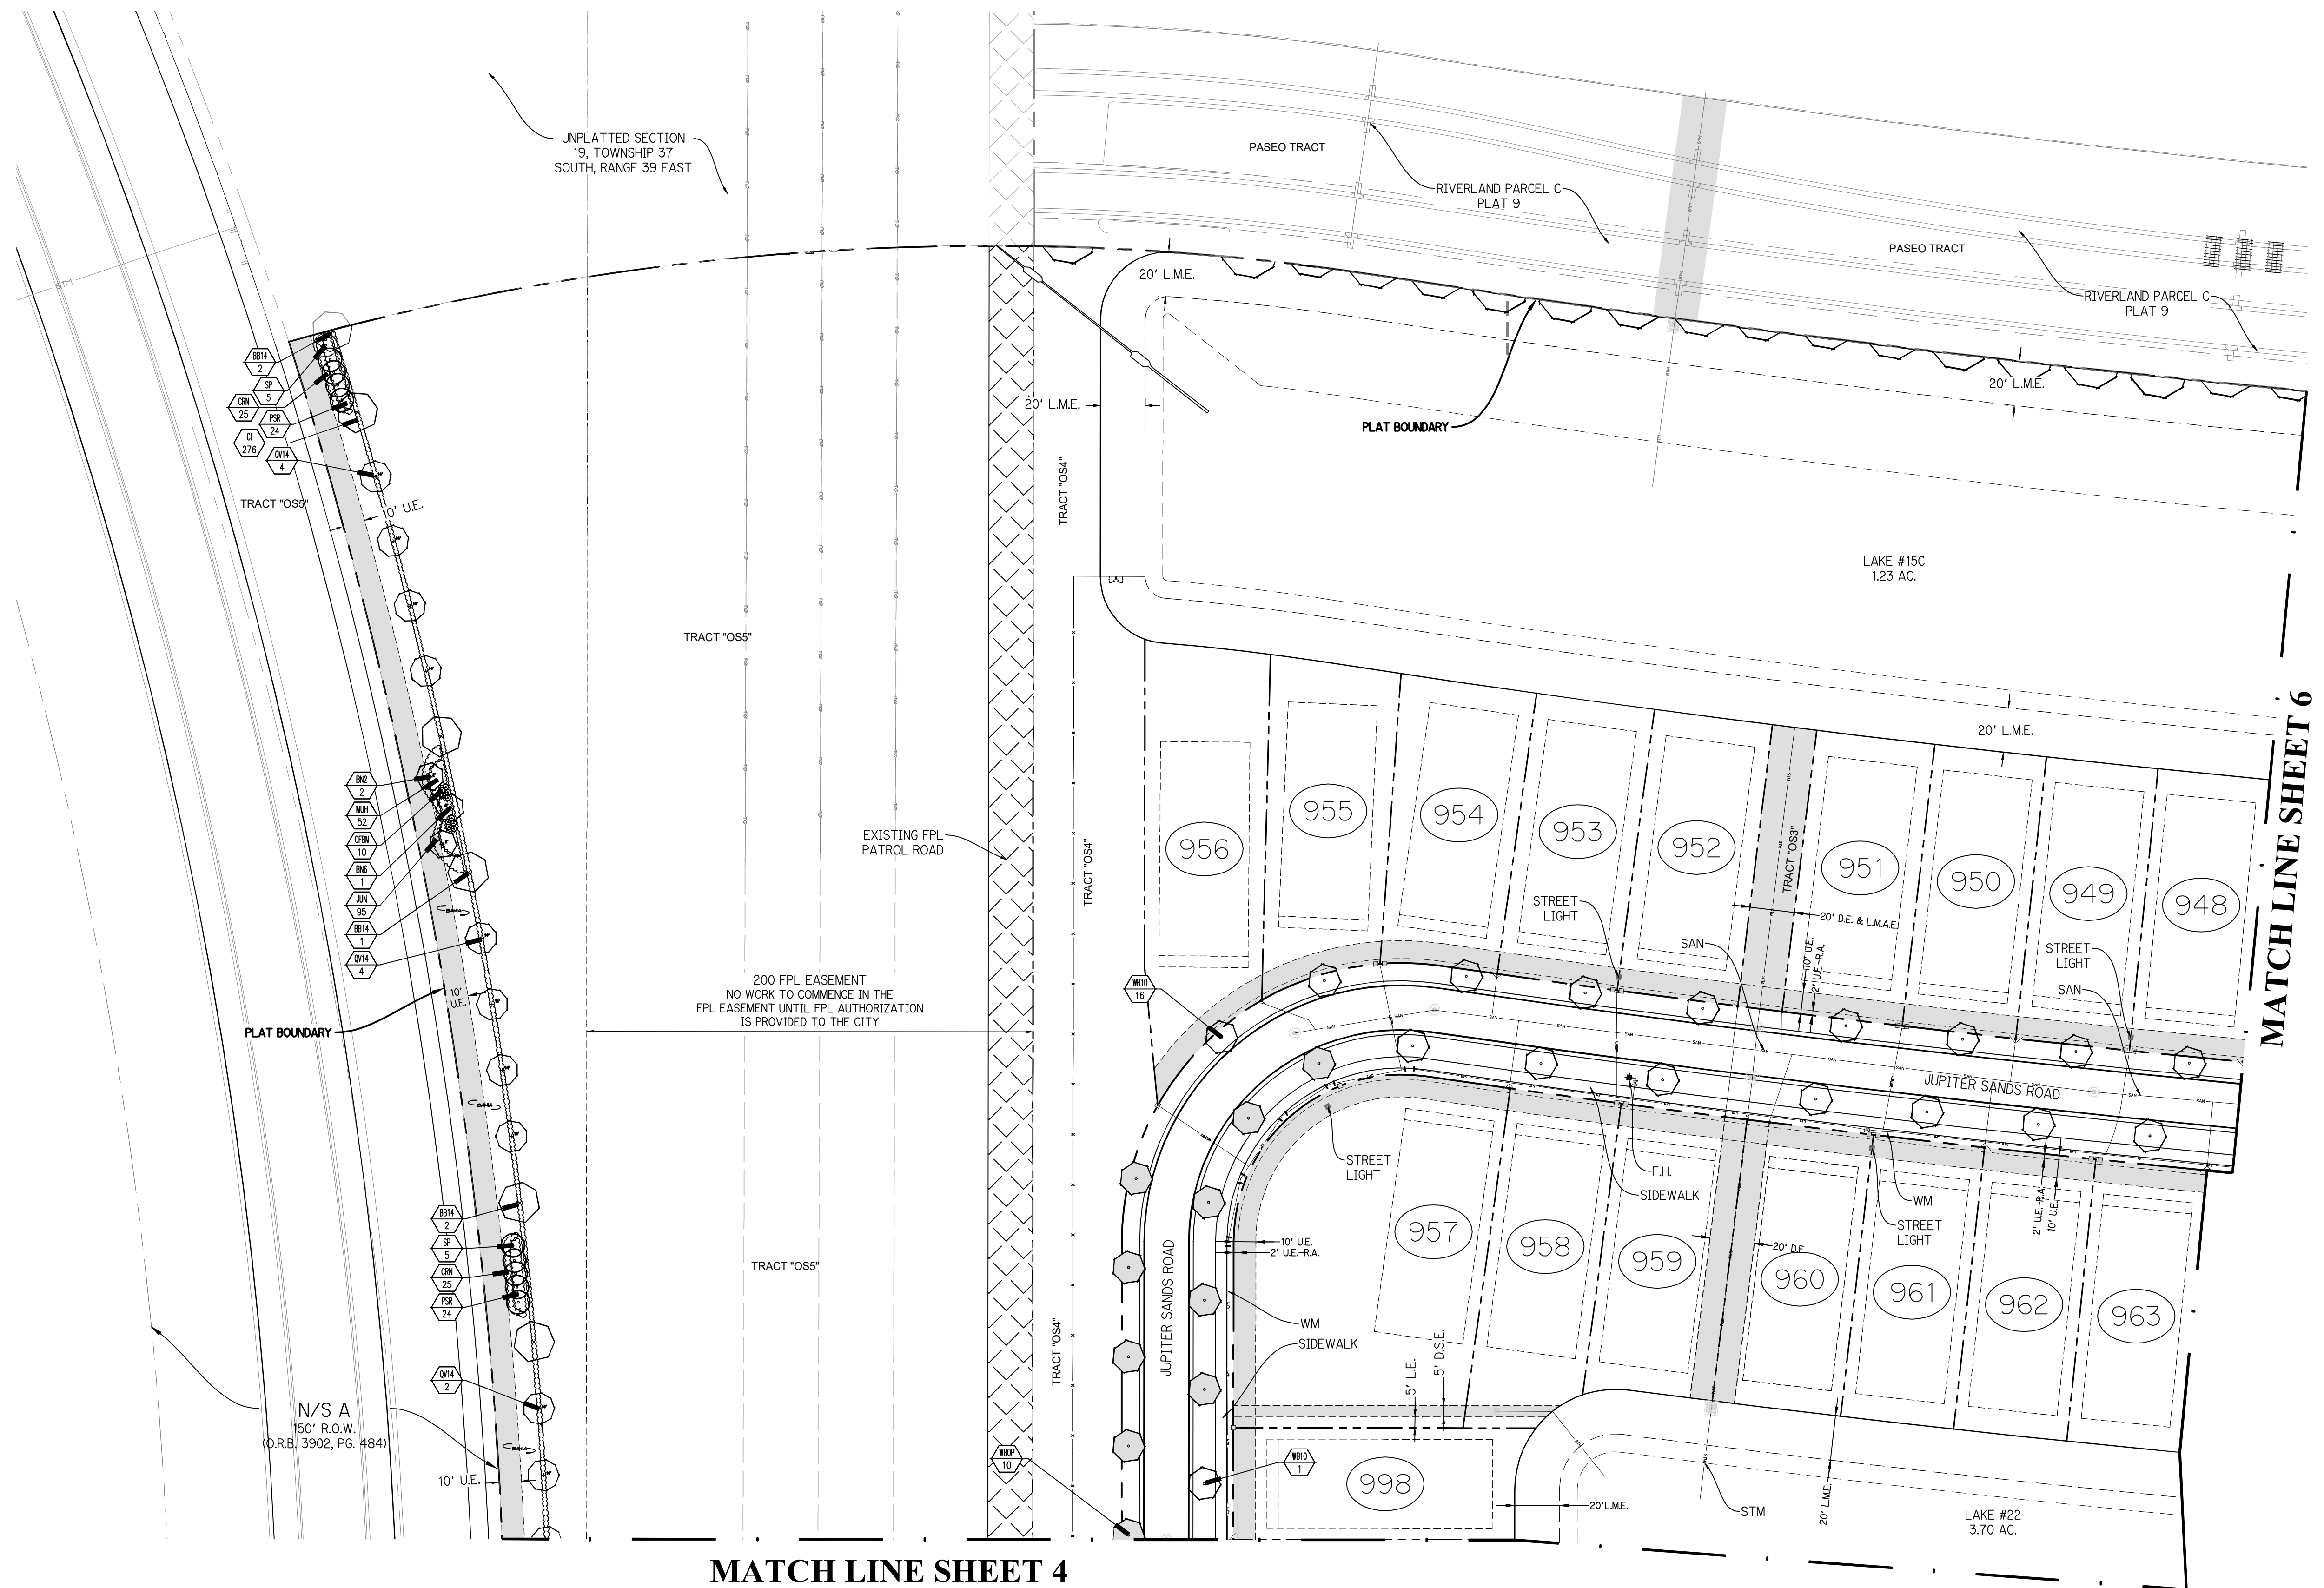

MATCH LINE SHEET 4

Plant List (Sheet P8-5 Only)

TREE	QTY	NAME	REMARKS

NOTE:
ALL PLANT MATERIAL SHALL MEET OR EXCEED SIZE AND CONTAINER SPECIFICATIONS IN PLANT LIST. PLANT MATERIALS NOT MEETING SPECIFICATIONS WILL BE REJECTED. CONTRACTOR TO COORDINATE AVAILABILITY ISSUES WITH OWNER PRIOR TO COMMENCING WORK.

* DENOTES NATIVE SPECIES


Symbols Legend

WM	WATER MAIN		
			FIRE HYDRANT
	WATER SVC. TO LOT WITH WATER M.M.		
	SANITARY SVC. TO LOT WITH CLEAOUT		



PSLUSD #5268H

PSL PROJECT NO. P24-075

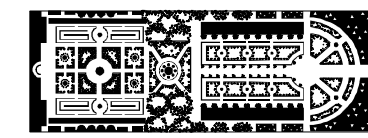


PARKER-YANNETTE
design group, inc.

LANDSCAPE ARCHITECTURE
PLANNING • GRAPHICS

4425 Military Trail
Suite 202
Jupiter, Florida 33458

Telephone: (561) 747-5069
Fax: (561) 747-2041
Email: mail@pydg.com

License #LC-0000297

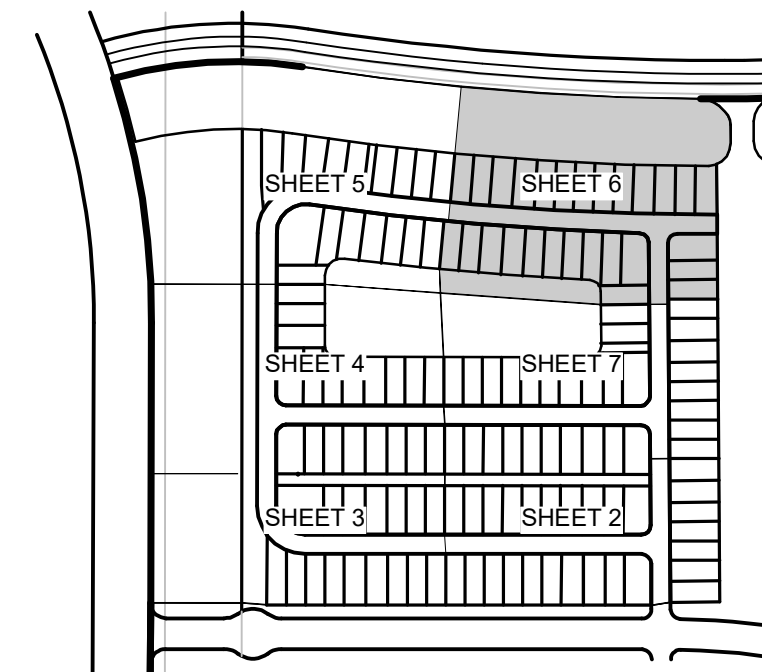

KEY MAP
N.T.S.


RIVERLAND - PARCEL 'D' - PLAT 8

Developer: Riverland Associates III, LLLP
PORT ST. LUCIE, FLORIDA

PLANTING PLAN


DATE: 5/21/24
DRAWN BY: AJO/ITY
JOB NO.: 22-067
SCALE: 1" = 40'-0"
FILENAME: RLD 8TP

REVISIONS:
8/9/24 City comments
9/24/24 Utility updates
11/8/24 City comments

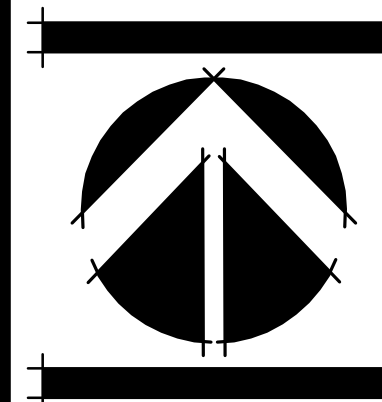

SHEET:

P8-6

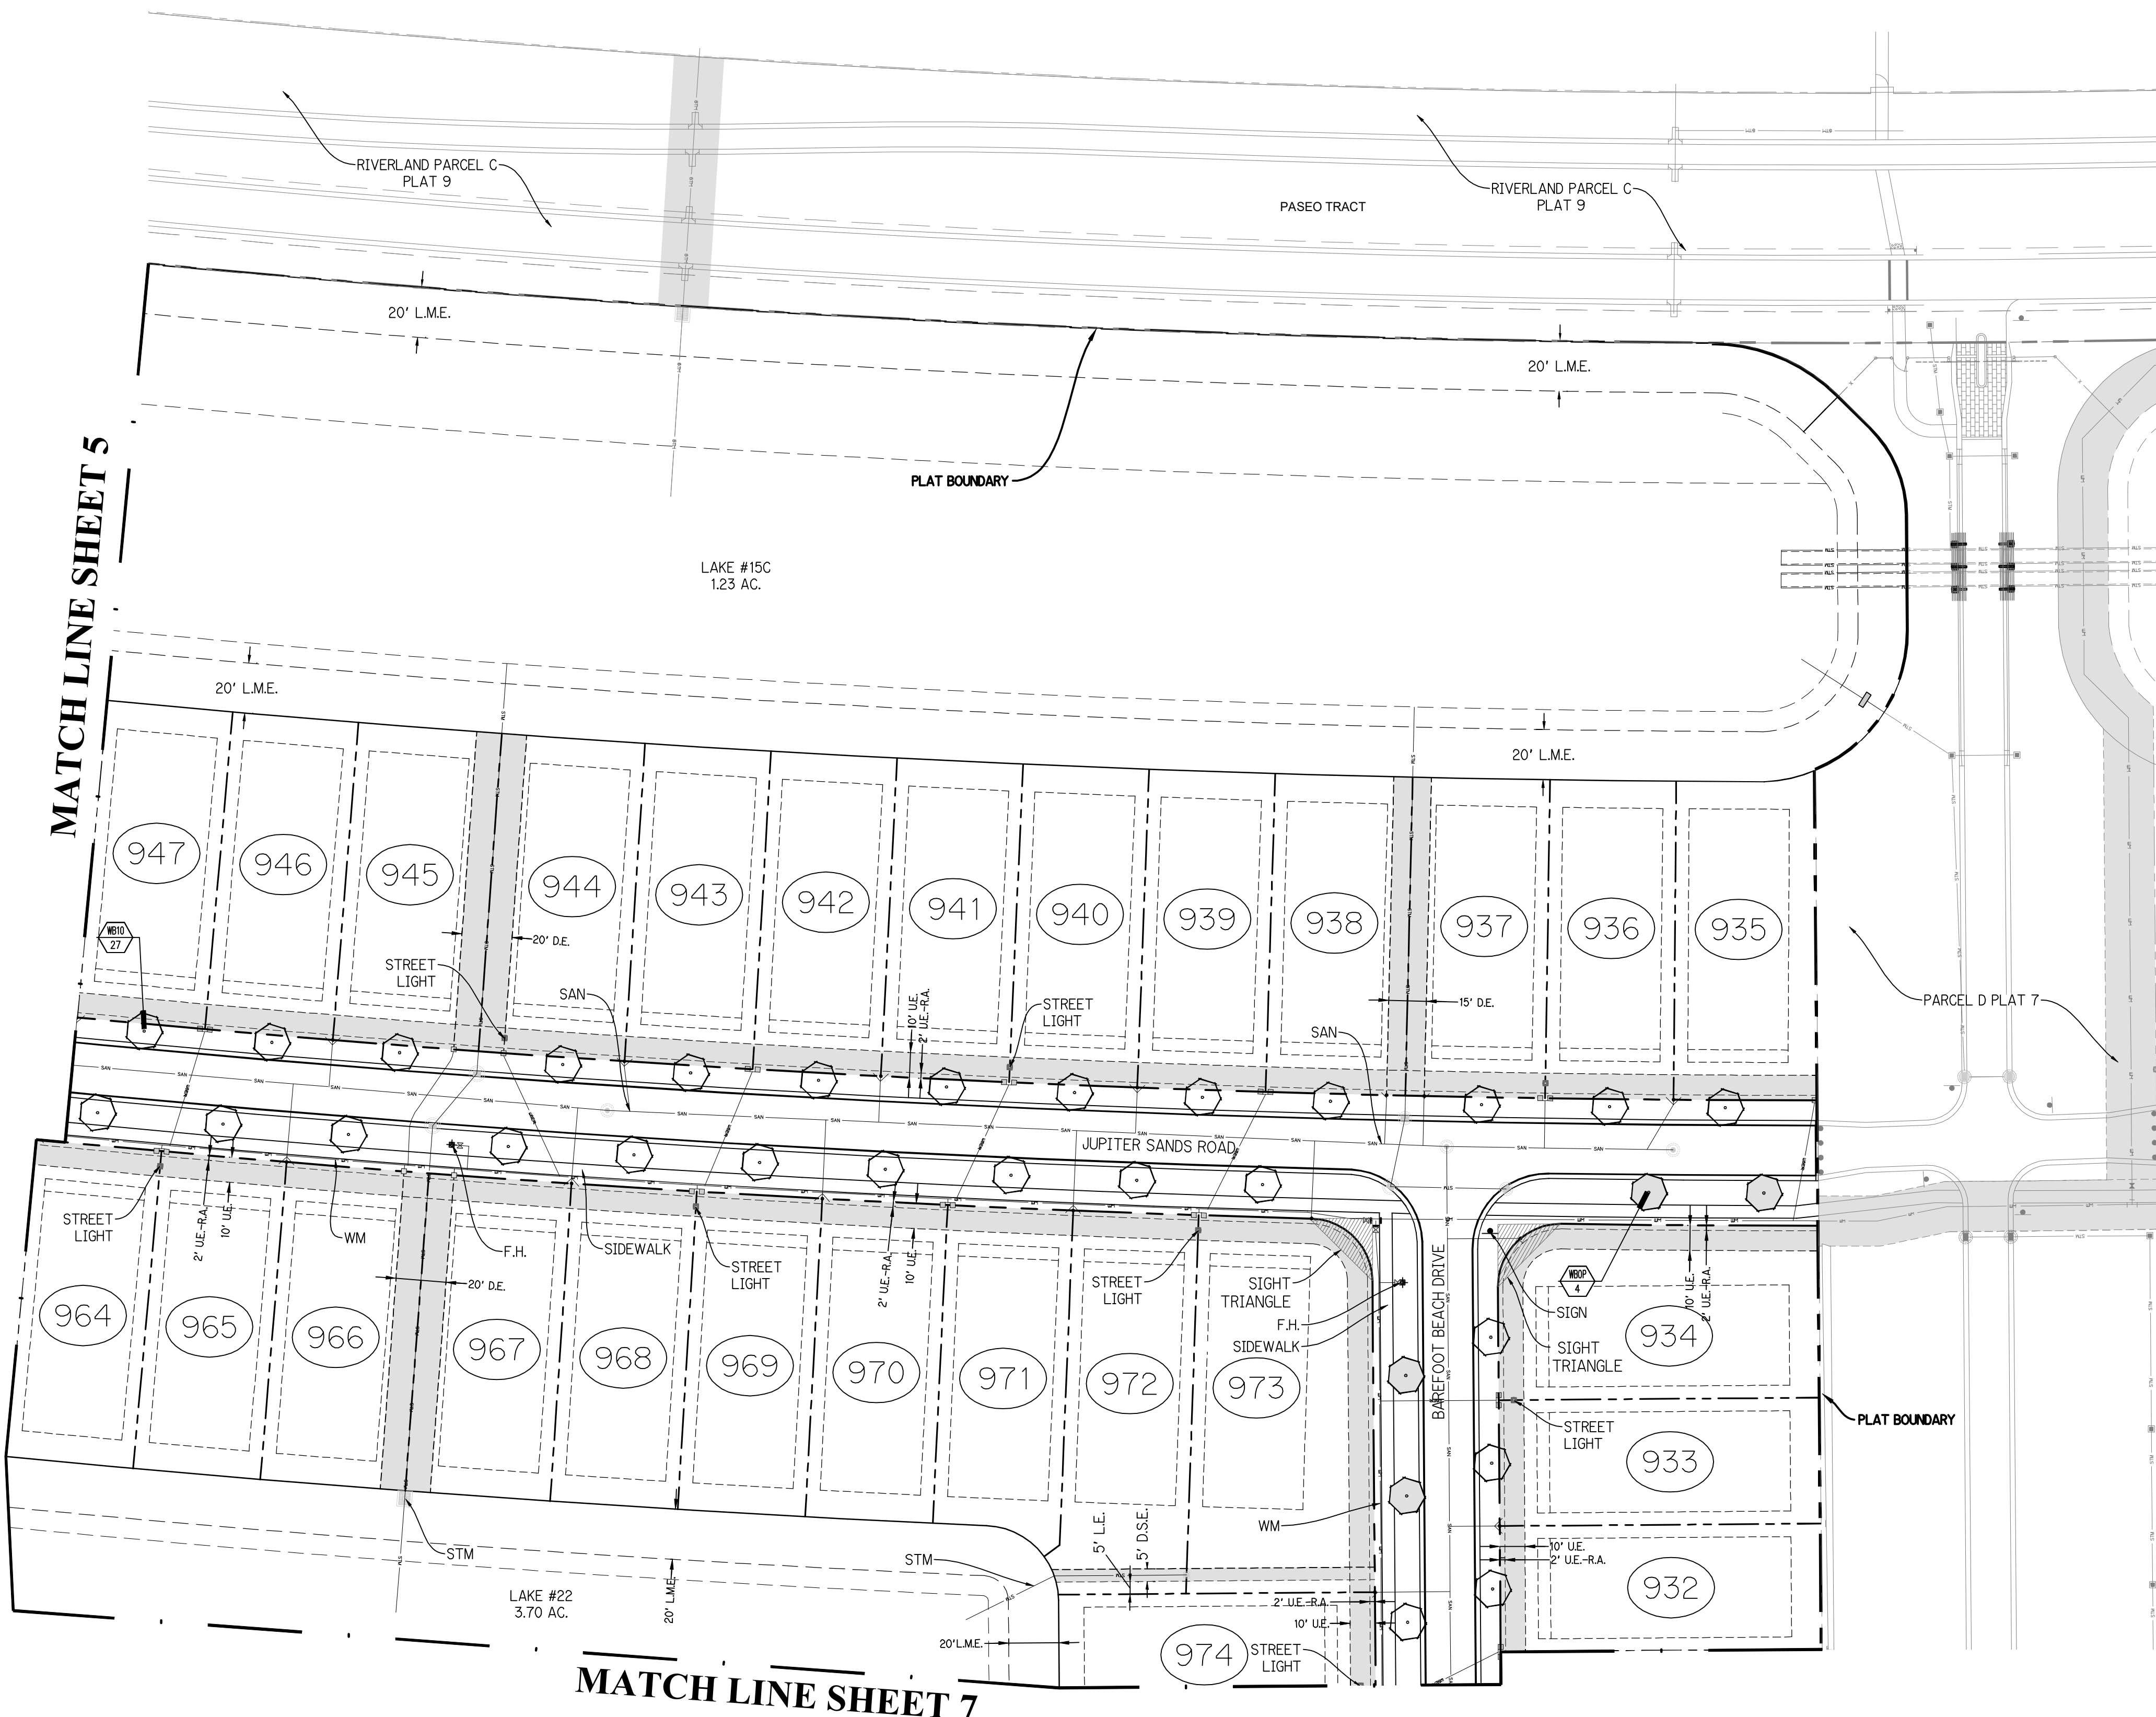

Plant List (Sheet P8-6 Only)


SYM.	QTY.	NAME	SPECIFICATIONS
PALM 27	27	Wodyetia bifurcata / Foxtail Palm	10' c.t., 4" min. cal. crown shaft, straight trunk, full head, unscarred trunk, intact fronds
UEOP 4	4	Optional Additional Street Tree - Wodyetia bifurcata / Foxtail Palm	10' c.t., 4" min. cal. crown shaft, straight trunk, full head, unscarred trunk, intact fronds

NOTE:
ALL PLANT MATERIAL SHALL MEET OR EXCEED SIZE AND CONTAINER SPECIFICATIONS IN PLANT LIST. PLANT MATERIALS NOT MEETING SPECIFICATIONS WILL BE REJECTED. CONTRACTOR TO COORDINATE AVAILABILITY ISSUES WITH OWNER PRIOR TO COMMENCING WORK.

* DENOTES NATIVE SPECIES


Symbols Legend

D.E.	DRAINAGE EASEMENT	O.E.	OVERHANG EASEMENT
L.M.E.	LAKE MAINTENANCE EASEMENT	G.E.	GRADING EASEMENT
L.M.A.E.	LAKE MAINTENANCE ACCESS EASEMENT	P.S.L.	PORT ST. LUCIE
R.O.W.	RIGHT OF WAY	L.E.	LANDSCAPE EASEMENT
U.E.	UTILITY EASEMENT	D.S.E.	DRAINAGE SWALE EASEMENT
U.E.-R.A.	UTILITY EASEMENT - RESTRICTED AREA (SEE "U.E." PLAT DEDICATION)	O.S.	OPEN SPACE
STM	STORM SEWER LINE WITH MANHOLE	SSM	SEED & MULCH
SSM	STORM SEWER LINE WITH CATCH BASIN	SDN	SDN
SSA	SANITARY SEWER LINE WITH MANHOLE	LOT	LOT NUMBER
WM	WATER MAIN	HYD	FIRE HYDRANT
W.M.	WATER SVC. TO LOT WITH METER		
S.S.V.	SANITARY SVC. TO LOT WITH CLEANOUT		

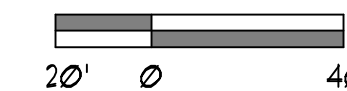

P8LUSD #5268H

P8L PROJECT NO. P24-075

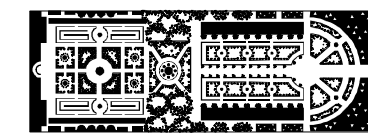


PARKER-YANNETTE
design group, inc.

LANDSCAPE ARCHITECTURE
PLANNING • GRAPHICS


4425 Military Trail
Suite 202
Jupiter, Florida 33458

Telephone: (561) 747-5069
Fax: (561) 747-2041
Email: mail@pydg.com

License #LC-0000297

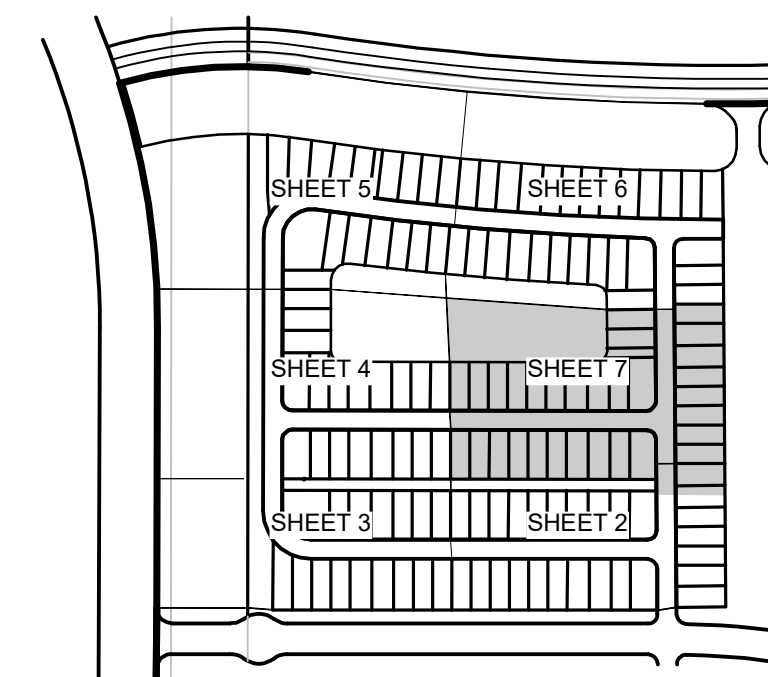

KEY MAP
N.T.S.

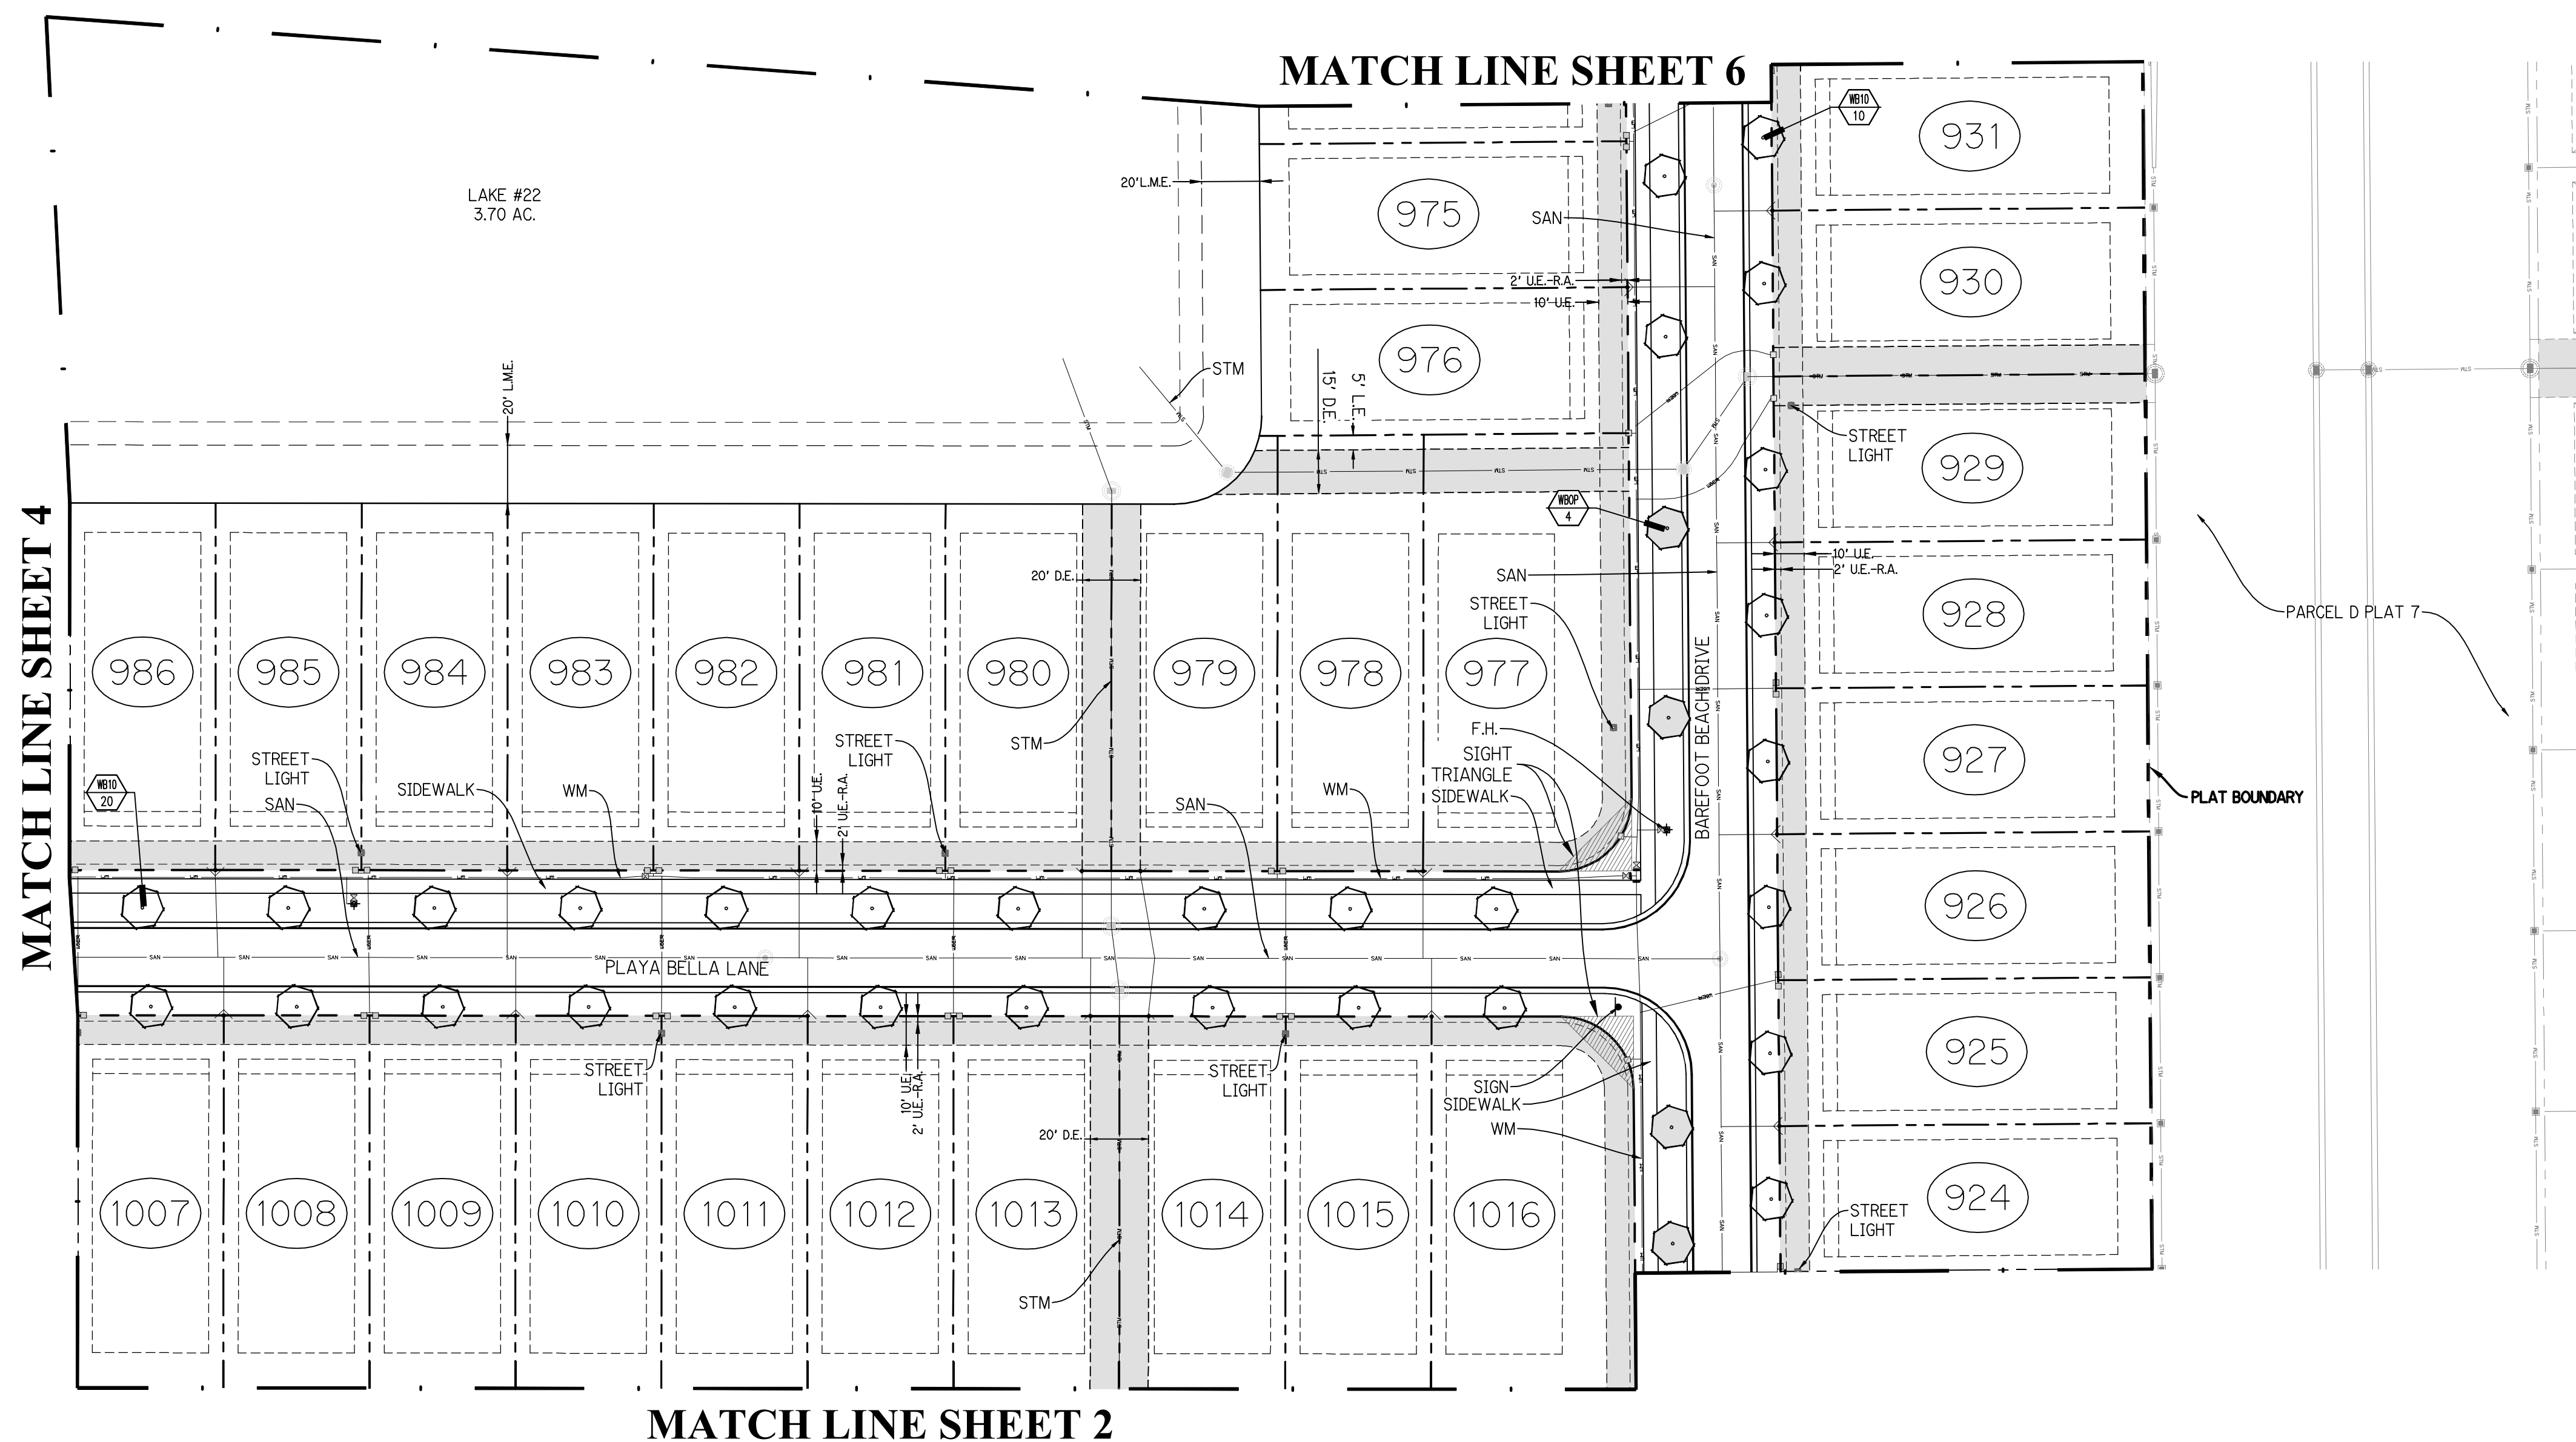

Plant List (Sheet P8-7 Only)


SYMBOL	QTY	NAME	SPECIFICATIONS
WB10	30	Wodyetia bifurcata / Foxtail Palm	10' ct., 4" min. cal. crown shaft, straight trunk, full head, unscarred trunk, intact fronds
WBOP	4	Optional Additional Street Tree - Wodyetia bifurcata / Foxtail Palm	10' ct., 4" min. cal. crown shaft, straight trunk, full head, unscarred trunk, intact fronds

NOTE:
ALL PLANT MATERIAL SHALL MEET OR EXCEED SIZE AND CONTAINER SPECIFICATIONS IN PLANT LIST. PLANT MATERIALS NOT MEETING SPECIFICATIONS WILL BE REJECTED. CONTRACTOR TO COORDINATE AVAILABILITY ISSUES WITH OWNER PRIOR TO COMMENCING WORK.

* DENOTES NATIVE SPECIES

Symbols Legend

D.E.	DRAINAGE EASEMENT	O.E.	OVERHANG EASEMENT
L.M.E.	LAKE MAINTENANCE EASEMENT	G.E.	GRADING EASEMENT
L.M.A.E.	LAKE MAINTENANCE ACCESS EASEMENT	P.S.L.	PORT ST. LUCIE
R.O.W.	RIGHT OF WAY	L.E.	LANDSCAPE EASEMENT
U.E.	UTILITY EASEMENT	D.S.E.	DRAINAGE SWALE EASEMENT
U.E.-R.A.	UTILITY EASEMENT - RESTRICTED AREA	O.S.	OPEN SPACE
SEE "U.E." PLAT DEDICATION		S.M.	SEED & MULCH
STM	STORM SEWER LINE WITH MANHOLE	SDN	SIGN
STM	STORM SEWER LINE WITH CATCH BASIN	LOT	LOT NUMBER
SSN	SANITARY SEWER LINE WITH MANHOLE	HYD	FIRE HYDRANT
W.M.	WATER MAIN		
W.S.V.	WATER SVC. TO LOT WITH METER		
W.M.	WATER SVC. TO LOT WITH GLEANDOUT		

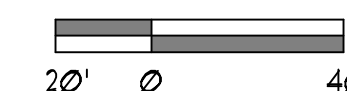


P8LUSD #5268H

P8L PROJECT NO. P24-075

RIVERLAND - PARCEL 'D' - PLAT 8
Developer: Riverland Associates III, LLLP
PORT ST. LUCIE, FLORIDA
PLANTING PLAN

DATE: 5/21/24
DRAWN BY: AJO/TY
JOB NO.: 22-067
SCALE: 1" = 40'-0"
FILENAME: RLD 8TP

REVISIONS:
8/9/24 City comments
9/24/24 Utility updates
11/8/24 City comments

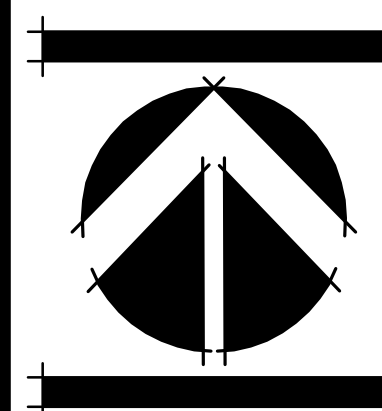

SHEET:

P8-7