
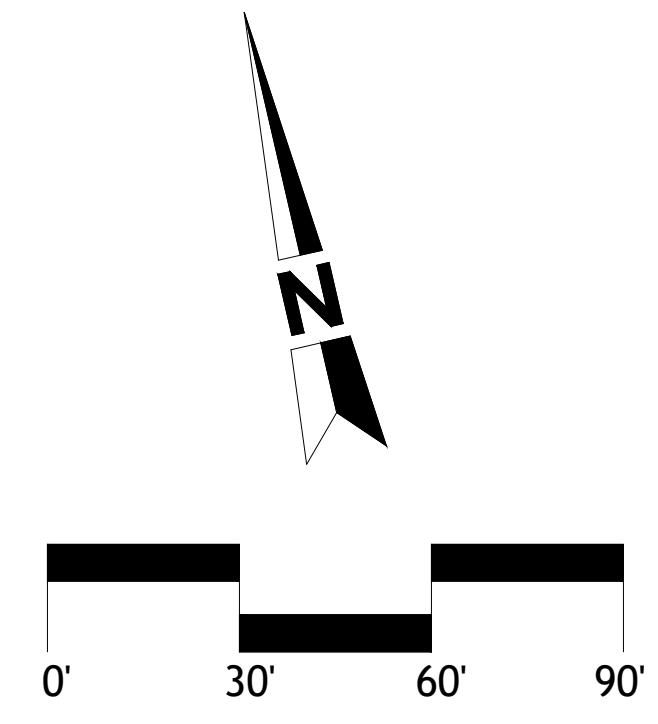


02/19/2024 3:02:15 pm \\G:\HOMES.COM\Network\DATA\Architecture\Landscapes\Riverland\Parcel D\LANDSCAPE\Rec Site\VP Rec Site - LS.dwg

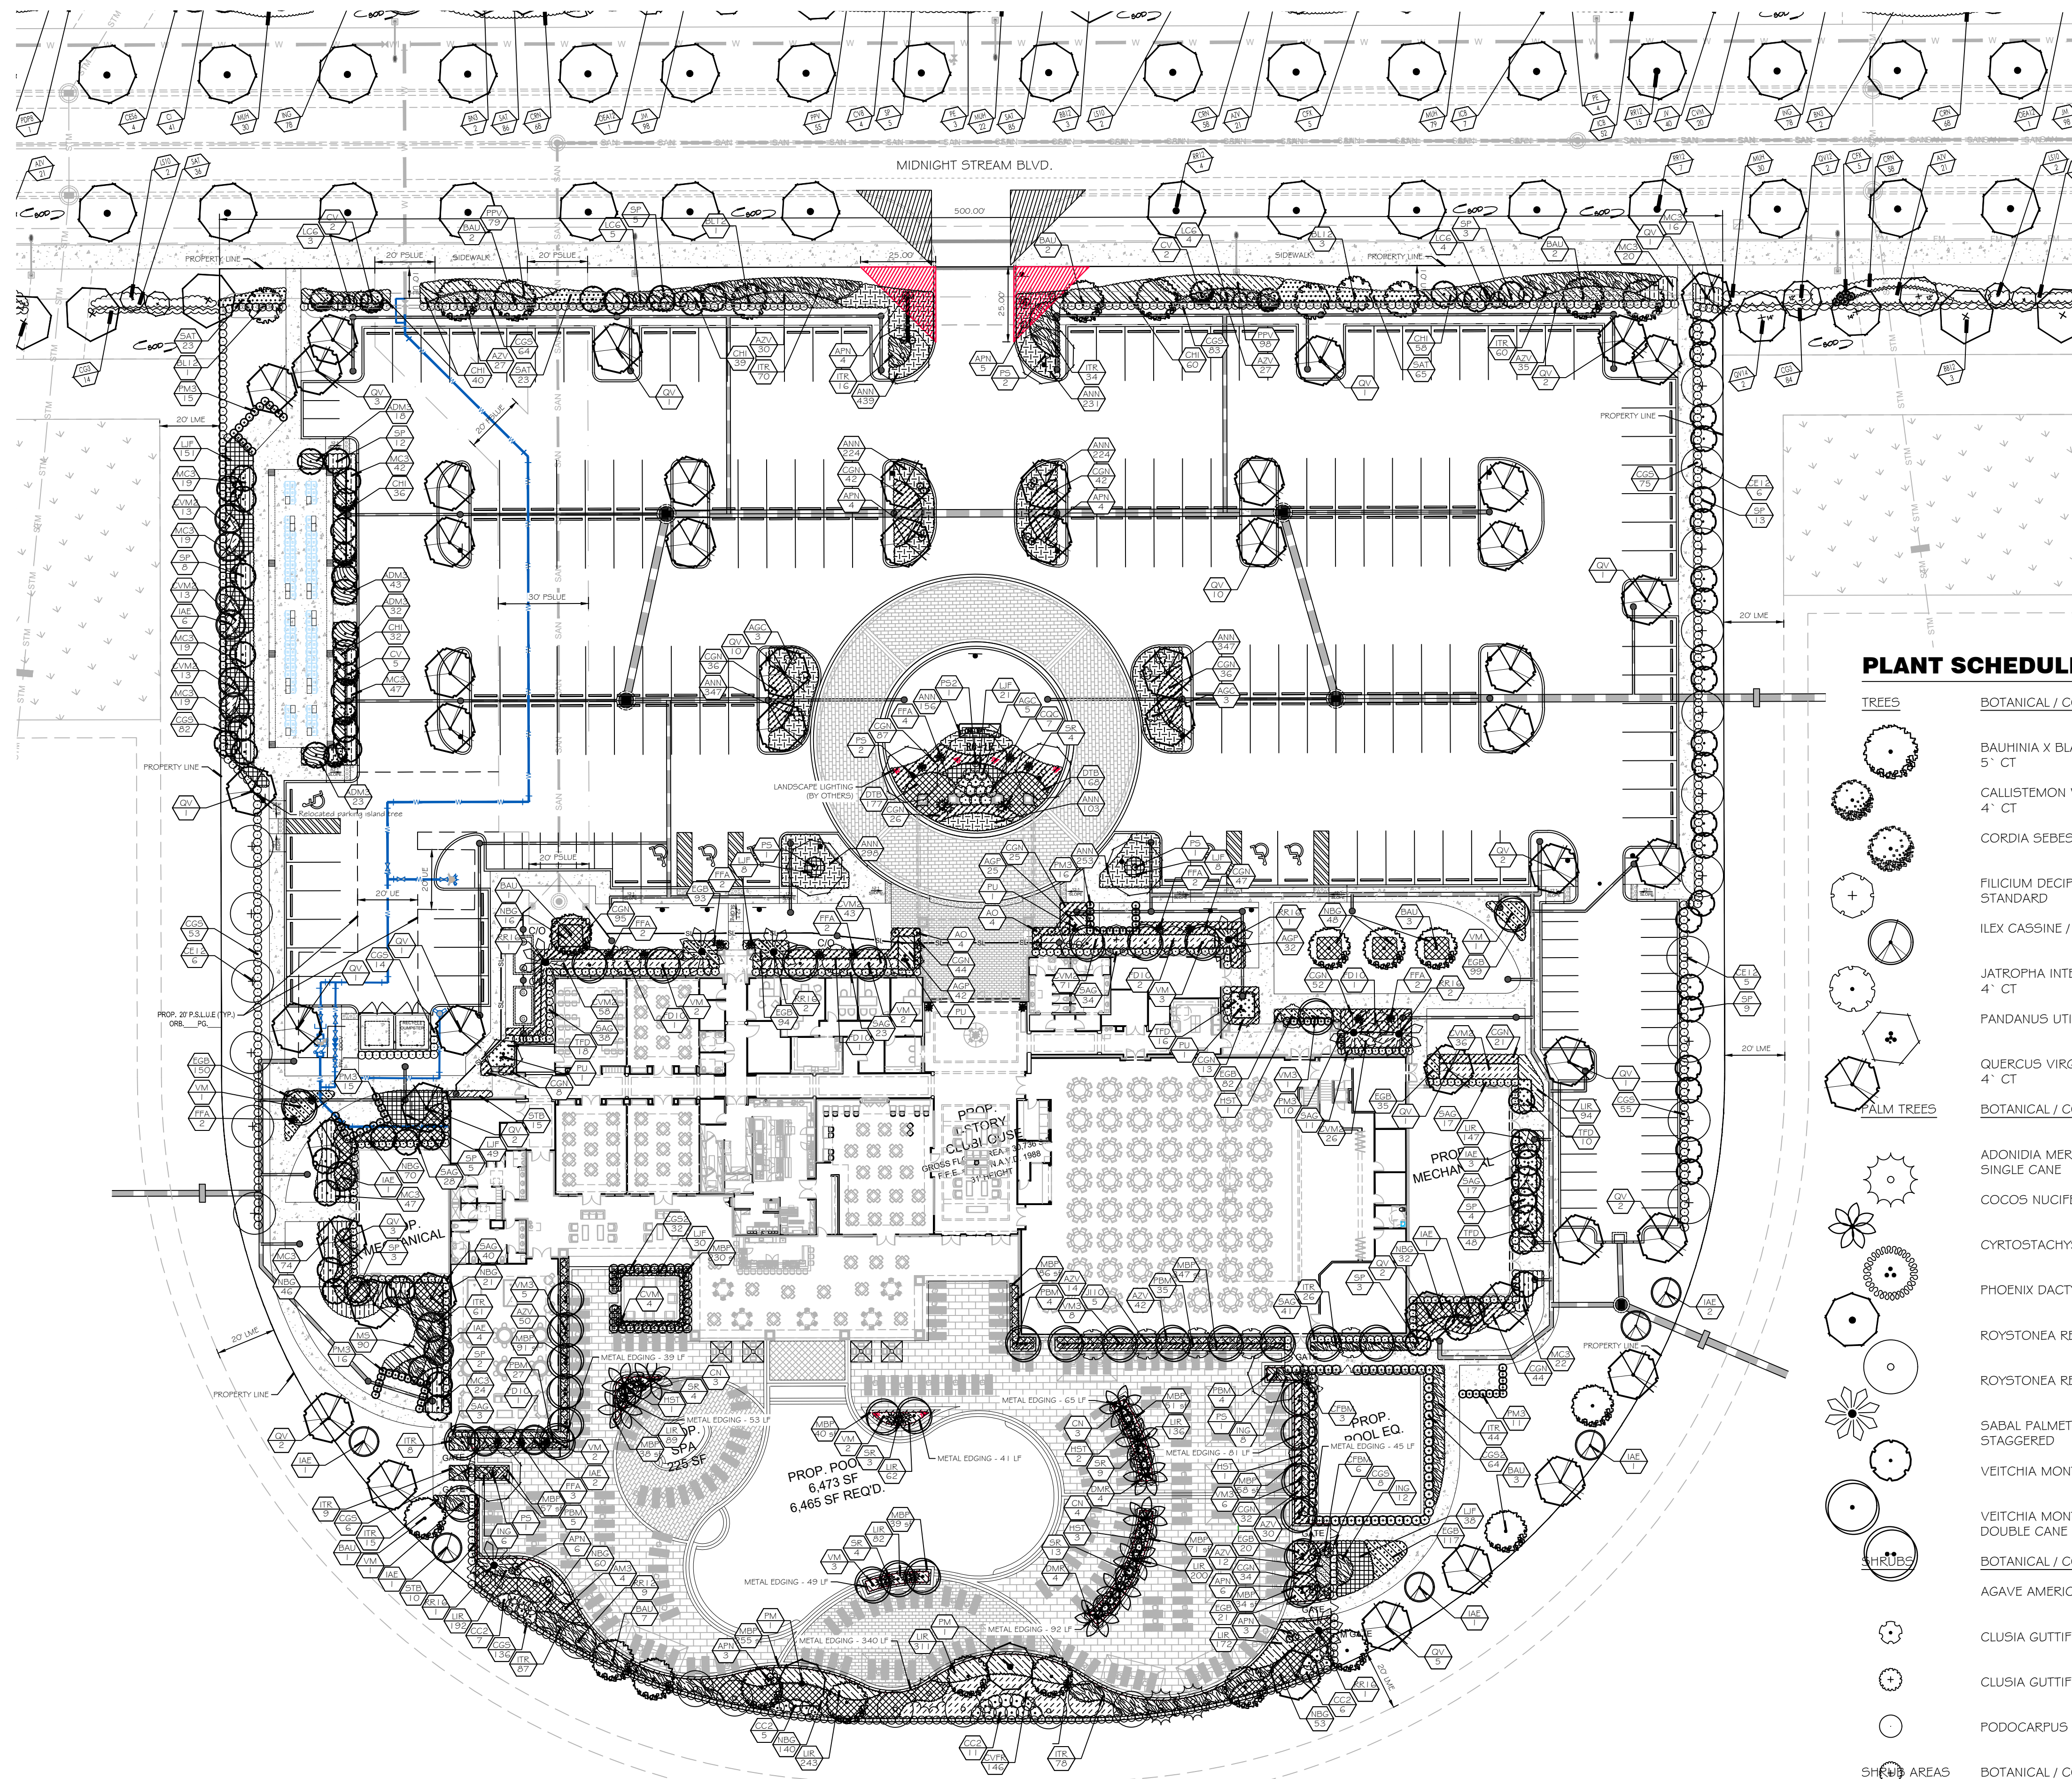

PLANT SCHEDULE

TREES	BOTANICAL / COMMON NAME	CONT	CAL	SIZE	QTY	
	BAUHINIA X BLAKEANA / HONG KONG ORCHID TREE 5' CT	3*CAL	12' HT X 6' SPR		10	
	CALLISTEMON VIMINALIS / WEEPING BOTTLE BRUSH 4' CT	2*CAL	10' HT X 5' SPR		5	
	CORDIA SEBESTENA / ORANGE GEIGER TREE	-	8' HT X 6' SPR	NATIVE	8	
	FILICUM DECIPIENS / JAPANESE FERN TREE STANDARD	-	10' HT		5	
	ILEX CASSINE / DAHOON HOLLY	-	14' HT X 7' SPR		28	
	JATROPHA INTEGERRIMA STANDARD / JATROPHA 4' CT	2*CAL	10' HT X 5' SPR		9	
	PANDANUS UTILIS / SCREW PINE	-	12' HT.		3	
	QUERCUS VIRGINIANA / SOUTHERN LIVE OAK 4' CT	4*CAL	14' HT X 7' SPR	NATIVE	67	
PALM TREES	BOTANICAL / COMMON NAME	CONT	CAL	SIZE	QTY	
	ADONIDIA MERRILLI / CHRISTMAS PALM SINGLE CANE	-	15' OAH		10	
	COCOS NUCIFERA 'GREEN MALAYAN' / COCONUT PALM	-	6'-8' CLR WOOD		13	
	CYRTOSTACHYS RENDA / SEALING WAX PALM	-	10' OAH		1	
	PHOENIX DACTYLIFERA 'MEDJOOOL' / DATE PALM	-	16' C.T.		9	
	ROYSTONIA REGIA / FLORIDA ROYAL PALM	12' GW	22" DBH		26	
	ROYSTONIA REGIA / FLORIDA ROYAL PALM	16' GW	22" DBH		6	
	SABAL PALMETTO / CABBAGE PALMETTO STAGGERED	-	14' - 18' OAH	NATIVE	41	
	VEITCHIA MONTGOMERYANA / MONTGOMERY PALM	-	16' CT		11	
	VEITCHIA MONTGOMERYANA / MONTGOMERY PALM DOUBLE CANE	-	16' CT		21	
SHRUBS	BOTANICAL / COMMON NAME	SIZE	FIELD2	FIELD3	QTY	
	AGAVE AMERICANA / CENTURY PLANT	-	48" OA		5	
	CLUSIA GUTTIFERA / SMALL-LEAF CLUSIA	15 GAL	48" OA		64	
	CLUSIA GUTTIFERA / SMALL-LEAF CLUSIA	7 GAL	24" HT X 24" SPR		231	
	PODOCARPUS MACROPHYLLUS / PODOCARPUS	7 GAL	24" HT X 24" SPR		33	
SHRUB AREAS	BOTANICAL / COMMON NAME	CONT	FIELD2	FIELD3	SPACING	QTY
	DICHORISANDRA THYRSIFLORA / BLUE GINGER FULL	3 GAL	18" X 30"		12" o.c.	2

RIVERLAND ASSOCIATES II, LLLP
 1600 SAWGRASS CORPORATE PKWY
 SUITE 400
 SUNRISE, FLORIDA 33323

1600 Sawgrass Corporate
 Parkway, Suite 400
 Sunrise, FL 33323
 (P) - 954.753.1730
 FL Cert. of Authorization
 No.27459

Project:
VALENCIA PARC
 Port St Lucie, FL

Sheet title:
**RECREATION SITE
 LANDSCAPE**

Date:
 2024.02.12

Designed/Drawn by:
 JLK

Revisions:

Sheet number:
L.RS.X

Seal:

City of PSL Project No. P23-229
 PLSUSD File No. 5268A-1

Landscape Architect:
 Jason L Keese
 RLA #6667398