

DEL WEBB AT TRADITION PLAT NO. 5A


BEING A REPLAT OF TRACT L6, DEL WEBB AT TRADITION PLAT NO. 3, AS RECORDED IN PLAT 90, PAGES 24 THROUGH 31, TRACT L20, DEL WEBB AT TRADITION PLAT NO. 4, AS RECORDED IN PLAT 93, PAGES 7 THROUGH 13 AND PARCEL 27C, SOUTHERN GROVE PLAT NO. 13, AS RECORDED IN PLAT BOOK 75, PAGES 10 THROUGH 19, ALL OF THE PUBLIC RECORDS OF ST. LUCIE COUNTY, FLORIDA
 LYING IN SECTION 27, TOWNSHIP 37 SOUTH, RANGE 39 EAST, CITY OF PORT ST. LUCIE, ST. LUCIE COUNTY, FLORIDA

PLAT BOOK _____

PAGE _____

SHEET 1 OF 10

THIS INSTRUMENT PREPARED BY
 DAVID P. LINDLEY
 OF
CAULFIELD & WHEELER, INC.
 SURVEYORS – ENGINEERS – PLANNERS
 7900 GLADES ROAD, SUITE 100
 BOCA RATON, FLORIDA 33434 – (561)392-1991
 CERTIFICATE OF AUTHORIZATION NO. LB3591

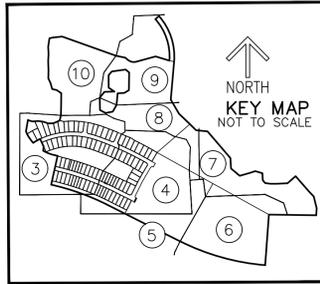

LEGAL DESCRIPTION:

TRACT L6, DEL WEBB AT TRADITION PLAT NO. 3, AS RECORDED IN PLAT 90, PAGES 24 THROUGH 31, TRACT L20, DEL WEBB AT TRADITION PLAT NO. 4, AS RECORDED IN PLAT 93, PAGES 7 THROUGH 13 AND PARCEL 27C, SOUTHERN GROVE PLAT NO. 13, AS RECORDED IN PLAT BOOK 75, PAGES 10 THROUGH 19, ALL OF THE PUBLIC RECORDS OF ST. LUCIE COUNTY, FLORIDA.

LYING IN SECTION 27, TOWNSHIP 37 SOUTH, RANGE 39 EAST, CITY OF PORT ST. LUCIE, ST. LUCIE COUNTY, FLORIDA

CONTAINING 4,794,664 SQUARE FEET/110.0703 ACRES MORE OR LESS.

CERTIFICATE OF OWNERSHIP & DEDICATION:

IN WITNESS WHEREOF, MICHIGAN LIMITED LIABILITY COMPANY HAS CAUSED THESE PRESENTS TO BE SIGNED BY ITS DIVISION VICE PRESIDENT, THIS _____ DAY OF _____, 2021.

PULTE HOME COMPANY, LLC, A MICHIGAN LIMITED LIABILITY COMPANY
 BY: _____
 PATRICK GONZALEZ
 DIVISION VICE PRESIDENT

WITNESS: _____
 PRINT NAME

WITNESS: _____
 PRINT NAME

ACKNOWLEDGMENT:

STATE OF FLORIDA
 COUNTY OF PALM BEACH

THE FOREGOING INSTRUMENT WAS ACKNOWLEDGED BEFORE ME BY MEANS OF [] PHYSICAL PRESENCE OR [] ONLINE NOTARIZATION THIS _____ DAY OF _____, 2021, BY PATRICK GONZALEZ, AS DIVISION VICE PRESIDENT, ON BEHALF OF THE PULTE HOME COMPANY, A MICHIGAN LIMITED LIABILITY COMPANY. HE IS EITHER [] PERSONALLY KNOWN TO ME OR [] HAS PRODUCED _____ AS IDENTIFICATION.

WITNESS MY HAND AND OFFICIAL SEAL IN THE COUNTY AND STATE LAST AFORESAID THIS _____ DAY OF _____, 2021.

COMMISSION NO. & EXPIRATION DATE _____ NOTARY PUBLIC, STATE OF FLORIDA


PRINT NAME: _____

CERTIFICATE OF OWNERSHIP & DEDICATION:

STATE OF FLORIDA
 COUNTY OF ST. LUCIE

PULTE HOME COMPANY, LLC, A MICHIGAN LIMITED LIABILITY COMPANY; OWNER OF THE LAND DESCRIBED AND PLATTED HEREIN AS DEL WEBB AT TRADITION PLAT NO. 5A, BEING IN ST. LUCIE COUNTY, FLORIDA, HAVE CAUSED SAID LANDS TO BE SURVEYED AND PLATTED AS SHOWN HEREON AND HEREBY DEDICATES AS FOLLOWS:

- THE WATER MANAGEMENT TRACT (W1) SHOWN OR DESCRIBED ON THIS PLAT IS DEDICATED TO THE SOUTHERN GROVE COMMUNITY DEVELOPMENT DISTRICT NO. 5, A COMMUNITY DEVELOPMENT DISTRICT ESTABLISHED IN ACCORDANCE WITH CHAPTER 190, FLORIDA STATUTES ("DISTRICT NO. 5"), ACTING BY AND UNDER DELEGATED AUTHORITY FROM, AND RECEIVING SUCH DEDICATION FOR THE USE AND BENEFICIAL OWNERSHIP OF, THE SOUTHERN GROVE COMMUNITY DEVELOPMENT DISTRICT NO. 4, A COMMUNITY DEVELOPMENT DISTRICT ESTABLISHED IN ACCORDANCE WITH CHAPTER 190, FLORIDA STATUTES ("DISTRICT NO. 4"), IN ACCORDANCE WITH THE SECOND AMENDED AND RESTATED DISTRICT INTERLOCAL AGREEMENT DATED AS OF JULY 9, 2013, AND RECORDED AT OFFICIAL RECORDS BOOK 3539, PAGES 672-713, OF THE PUBLIC RECORDS OF ST. LUCIE COUNTY, FLORIDA ("DISTRICT INTERLOCAL AGREEMENT"), ITS SUCCESSORS AND ASSIGNS, FOR THE PURPOSE OF PROVIDING DRAINAGE, AND SURFACE WATER MANAGEMENT. A WATER MANAGEMENT EASEMENT (WME) SHOWN ON THIS PLAT, AND THE WATER MANAGEMENT EASEMENTS AND WATER MANAGEMENT ACCESS EASEMENTS AND IRRIGATION EASEMENT (IOE) TOGETHER WITH AN INGRESS AND EGRESS EASEMENT OVER THE LAKE MAINTENANCE EASEMENTS AND A IRRIGATION EASEMENT OVER THE WATER MANAGEMENT TRACTS IS HEREBY DEDICATED TO TRADITION COMMUNITY DEVELOPMENT DISTRICT NO. 1, A COMMUNITY DEVELOPMENT DISTRICT ESTABLISHED IN ACCORDANCE WITH CHAPTER 190, FLORIDA STATUTES, ITS SUCCESSORS AND ASSIGNS FOR THE RIGHT TO DRAW WATER FROM, AND DISCHARGE WATER TO SAID WATER MANAGEMENT TRACTS.
- THE ROAD RIGHT-OF-WAY TRACT R, AS SHOWN HEREON, IS HEREBY DEDICATED TO THE DEL WEBB AT TRADITION HOMEOWNERS ASSOCIATION OF ST. LUCIE COUNTY, INC., A FLORIDA NOT FOR PROFIT CORPORATION, ITS SUCCESSORS AND ASSIGNS, AS PRIVATE ROAD RIGHTS-OF-WAY FOR THE PURPOSE OF PROVIDING ACCESS AND DRAINAGE INSTALLATION, AND ARE THE MAINTENANCE OBLIGATION OF SAID DEL WEBB AT TRADITION HOMEOWNERS ASSOCIATION OF ST. LUCIE COUNTY, INC., A FLORIDA NOT FOR PROFIT CORPORATION, ITS SUCCESSORS AND ASSIGNS. ALL STREETS OR ROADS DESIGNATED HEREON AS PRIVATE STREETS OR ROADS ARE HEREBY SPECIFICALLY SET ASIDE FOR THE USE OF THE ADJOINING PROPERTY OWNERS ONLY, AND IN NO WAY CONSTITUTE A DEDICATION TO THE GENERAL PUBLIC OR THE CITY OF PORT ST. LUCIE; IT BEING SPECIFICALLY UNDERSTOOD THAT NO OBLIGATION IS IMPOSED ON THE CITY NOR SHALL ANY REQUEST BE ENTERTAINED BY THE CITY TO MAINTAIN OR IMPROVE THE PRIVATE STREETS OR ROADS. AN EASEMENT OVER AND UNDER SAID PRIVATE ROAD RIGHTS-OF-WAY IS ALSO DEDICATED IN FAVOR OF THE CITY OF PORT ST. LUCIE, ITS SUCCESSORS AND/OR ASSIGNS, FOR ACCESS TO, AND INSTALLATION AND MAINTENANCE OF, PUBLIC UTILITY FACILITIES, INCLUDING BUT NOT LIMITED TO WATER AND WASTEWATER LINES AND APPURTENANT FACILITIES. THE CITY OF PORT ST. LUCIE SHALL NOT BE RESPONSIBLE FOR THE CITY OF PORT ST. LUCIE SERVICE AND EMERGENCY VEHICLES. THE CITY OF PORT ST. LUCIE SHALL NOT BE RESPONSIBLE FOR ANY MAINTENANCE OBLIGATIONS FOR SAID EASEMENT AREA EXCEPT AS SHALL RELATE TO THE SERVICING OF SUCH PUBLIC UTILITIES BY THE CITY OF PORT ST. LUCIE. A NON-EXCLUSIVE INGRESS, EGRESS, DRAINAGE, AND UTILITY EASEMENT OVER ALL ROADS, ROADWAYS, AND ROAD RIGHTS-OF-WAY SHOWN OR DESCRIBED ON THIS PLAT IS DEDICATED TO DISTRICT NO. 5, ACTING BY AND UNDER DELEGATED AUTHORITY FROM, AND RECEIVING SUCH DEDICATION FOR THE USE AND BENEFICIAL OWNERSHIP OF, DISTRICT NO. 4, IN ACCORDANCE WITH THE DISTRICT INTERLOCAL AGREEMENT, ITS SUCCESSORS AND ASSIGNS.
- AN INGRESS AND EGRESS EASEMENT IS HEREBY DEDICATED OVER TRACT R TO TRADITION COMMUNITY DEVELOPMENT DISTRICT NO. 1, A COMMUNITY DEVELOPMENT DISTRICT ESTABLISHED IN ACCORDANCE WITH CHAPTER 190, FLORIDA STATUTES, ITS SUCCESSORS AND ASSIGNS. IT BEING SPECIFICALLY UNDERSTOOD THAT NO OBLIGATION IS IMPOSED ON THE DISTRICT NOR SHALL ANY REQUEST BE ENTERTAINED BY THE DISTRICT TO MAINTAIN OR IMPROVE THE PRIVATE STREETS OR ROADS UNDERLYING SAID EASEMENT.
- ALL PLATTED UTILITY EASEMENTS (UE) SHALL PROVIDE THAT SUCH EASEMENTS SHALL ALSO BE EASEMENTS FOR THE CONSTRUCTION, INSTALLATION, MAINTENANCE, AND OPERATION OF CABLE TELEVISION SERVICES; PROVIDED, HOWEVER, NO SUCH CONSTRUCTION, INSTALLATION, MAINTENANCE, AND OPERATION OF CABLE TELEVISION SERVICES SHALL INTERFERE WITH THE FACILITIES AND SERVICES OF AN ELECTRIC, TELEPHONE, GAS, OR OTHER PUBLIC UTILITY. IN THE EVENT A CABLE TELEVISION COMPANY DAMAGES THE FACILITIES OF A PUBLIC UTILITY, IT SHALL BE SOLELY RESPONSIBLE FOR THE DAMAGES. THIS SECTION SHALL NOT APPLY TO THOSE PRIVATE EASEMENTS GRANTED TO OR OBTAINED BY A PARTICULAR ELECTRIC, TELEPHONE, GAS, OR OTHER PUBLIC UTILITY. SUCH CONSTRUCTION, INSTALLATION, MAINTENANCE, AND OPERATION SHALL COMPLY WITH THE NATIONAL ELECTRICAL SAFETY CODE AS ADOPTED BY THE FLORIDA PUBLIC SERVICE COMMISSION. UTILITY EASEMENTS ARE ALSO DEDICATED IN FAVOR OF THE CITY OF PORT ST. LUCIE, FLORIDA, ITS SUCCESSORS AND/OR ASSIGNS, FOR ACCESS TO, INSTALLATION AND MAINTENANCE OF PUBLIC UTILITIES AND FACILITIES INCLUDING, BUT NOT LIMITED TO, WATER AND WASTEWATER LINES AND APPURTENANT FACILITIES. THE CITY OF PORT ST. LUCIE, FLORIDA, SHALL NOT BE RESPONSIBLE FOR ANY MAINTENANCE OBLIGATIONS FOR SAID EASEMENT EXCEPT AS SHALL RELATE TO THE SERVICING OF SUCH PUBLIC UTILITIES BY THE CITY OF PORT ST. LUCIE, FLORIDA.
- THE DRAINAGE EASEMENTS (DE) AS SHOWN HEREON, ARE HEREBY DEDICATED TO THE DEL WEBB AT TRADITION HOMEOWNERS ASSOCIATION OF ST. LUCIE COUNTY, INC., A FLORIDA NOT FOR PROFIT CORPORATION, ITS SUCCESSORS AND ASSIGNS, AS PRIVATE DRAINAGE EASEMENTS FOR THE PURPOSE OF ACCESS TO AND THE INSTALLATION OF DRAINAGE FACILITIES, AND THEY ARE THE MAINTENANCE RESPONSIBILITIES OF SAID DEL WEBB AT TRADITION HOMEOWNERS ASSOCIATION OF ST. LUCIE COUNTY, INC.
- THE OPEN SPACE TRACTS (L1, L2 AND L3) AS SHOWN HEREON, ARE HEREBY DEDICATED TO THE DEL WEBB AT TRADITION HOMEOWNERS ASSOCIATION OF ST. LUCIE COUNTY, INC., A FLORIDA NOT FOR PROFIT CORPORATION, ITS SUCCESSORS AND ASSIGNS, FOR OPEN SPACE PURPOSES INCLUDING DRAINAGE, AND THEY ARE THE MAINTENANCE RESPONSIBILITIES OF SAID DEL WEBB AT TRADITION HOMEOWNERS ASSOCIATION OF ST. LUCIE COUNTY, INC.
- THE LAKE MAINTENANCE EASEMENTS (LME) AS SHOWN HEREON, ARE HEREBY DEDICATED TO THE DEL WEBB AT TRADITION HOMEOWNERS ASSOCIATION OF ST. LUCIE COUNTY, INC., A FLORIDA NOT FOR PROFIT CORPORATION, ITS SUCCESSORS AND ASSIGNS, AS LAKE MAINTENANCE EASEMENT FOR THE PURPOSE OF ACCESS TO AND THE MAINTENANCE OF THE WATER MANAGEMENT TRACTS, AND THEY ARE THE MAINTENANCE RESPONSIBILITIES OF SAID DEL WEBB AT TRADITION HOMEOWNERS ASSOCIATION OF ST. LUCIE COUNTY, INC.
- THE ACCESS EASEMENT, WATER MANAGEMENT ACCESS EASEMENTS AND WATER MANAGEMENT EASEMENTS SHOWN OR DESCRIBED ON THIS PLAT ARE DEDICATED TO THE SOUTHERN GROVE COMMUNITY DEVELOPMENT DISTRICT NO. 5, A COMMUNITY DEVELOPMENT DISTRICT ESTABLISHED IN ACCORDANCE WITH CHAPTER 190, FLORIDA STATUTES ("DISTRICT NO. 5"), ACTING BY AND UNDER DELEGATED AUTHORITY FROM, AND RECEIVING SUCH DEDICATION FOR THE USE AND BENEFICIAL OWNERSHIP OF, THE SOUTHERN GROVE COMMUNITY DEVELOPMENT DISTRICT NO. 4, A COMMUNITY DEVELOPMENT DISTRICT ESTABLISHED IN ACCORDANCE WITH CHAPTER 190, FLORIDA STATUTES ("DISTRICT NO. 4"), IN ACCORDANCE WITH THE SECOND AMENDED AND RESTATED DISTRICT INTERLOCAL AGREEMENT DATED AS OF JULY 9, 2013, AND RECORDED AT OFFICIAL RECORDS BOOK 3539, PAGES 672-713, OF THE PUBLIC RECORDS OF ST. LUCIE COUNTY, FLORIDA ("DISTRICT INTERLOCAL AGREEMENT"), ITS SUCCESSORS AND ASSIGNS.
- THE PRIVATE UTILITY EASEMENTS (PSLUE) SHOWN HEREON ARE HEREBY DEDICATED IN FAVOR OF THE CITY OF PORT ST. LUCIE, FLORIDA, ITS SUCCESSORS AND/OR ASSIGNS, FOR ACCESS TO, AND INSTALLATION AND MAINTENANCE OF, PUBLIC UTILITY FACILITIES, INCLUDING BUT NOT LIMITED TO WATER AND WASTE WATER LINES AND APPURTENANT FACILITIES. THE CITY OF PORT ST. LUCIE SHALL NOT BE RESPONSIBLE FOR ANY MAINTENANCE OBLIGATIONS FOR SAID EASEMENTS EXCEPT AS SHALL RELATE TO THE SERVICING OF SUCH PUBLIC UTILITIES BY THE CITY OF PORT ST. LUCIE. THERE SHALL BE NO OTHER PUBLIC OR PRIVATE UTILITY FACILITIES INSTALLED IN, ON, OVER, UNDER OR ACROSS THE EASEMENT AREAS WITHOUT THE CITY'S WRITTEN PERMISSION. THE CITY, ITS SUCCESSORS OR ASSIGNS, SHALL HAVE THE RIGHT TO REQUIRE THE REMOVAL OF ANY IMPROVEMENTS, WHICH ARE CONSTRUCTED IN VIOLATION OF THE CONDITIONS SET FORTH ABOVE. IF VIOLATING IMPROVEMENTS ARE NOT REMOVED UPON REQUEST, THE CITY, ITS SUCCESSORS OR ASSIGNS, DESIGNERS OR CONTRACTORS WILL REMOVE SAID IMPROVEMENTS WITHOUT LIABILITY OR RESPONSIBILITY THEREFOR OR COST TO THE CITY. THE CITY OF PORT ST. LUCIE SHALL NOT BE RESPONSIBLE FOR ANY MAINTENANCE OBLIGATIONS FOR SAID EASEMENTS EXCEPT AS SHALL RELATE TO THE SERVICING OF SUCH PUBLIC UTILITIES BY THE CITY OF PORT ST. LUCIE.
- A FLOWAGE EASEMENT IS HEREBY DEDICATED TO THE CITY OF PORT ST. LUCIE, ITS SUCCESSORS AND ASSIGNS, FOR STORM WATER MANAGEMENT AND STORMWATER FLOWAGE OVER TRACT W1, AND THE WATER MANAGEMENT EASEMENTS AND WATER MANAGEMENT ACCESS EASEMENTS. THE CITY OF PORT ST. LUCIE SHALL HAVE THE RIGHT, BUT NOT THE OBLIGATION, TO CONSTRUCT AND MAINTAIN ANY PORTION OF THE DRAINAGE SYSTEM WITHIN THESE TRACTS AND EASEMENTS WHICH IS ASSOCIATED WITH DRAINAGE FROM CITY RIGHT-OF-WAY.
- THE IRRIGATION EASEMENTS (IOE) AS SHOWN HEREON ARE HEREBY DEDICATED TO THE TRADITION COMMUNITY DEVELOPMENT DISTRICT NO. 1, ITS SUCCESSORS AND/OR ASSIGNS, FOR THE PURPOSES OF CONSTRUCTION, OPERATION, MAINTENANCE, IMPROVING OR REPLACING OF ONE OR MORE IRRIGATION/REUSE AND/OR UTILITY TRANSMISSION OR DISTRIBUTION LINES, AND ALL NORMAL APPURTENANCES THERETO, INCLUDING THE NECESSARY RIGHTS OF INGRESS AND EGRESS FOR THE PURPOSES OF PROVIDING IRRIGATION/REUSE AND/OR UTILITY SERVICES PROVIDED THAT SUCH RIGHTS OF INGRESS AND EGRESS SHALL BE EXERCISED IN A REASONABLE MANNER IN ACCORDANCE WITH THE STANDARD PRACTICES IN THE INDUSTRY, TOGETHER WITH THE RIGHT AND PRIVILEGE TO INSPECT, ALTER, REMOVE OR RELOCATE SUCH LINES, FACILITIES AND APPURTENANCES THERETO WITHIN THE EASEMENT HEREIN GRANTED, WITH ALL RIGHTS AND PRIVILEGES NECESSARY OR CONVENIENT FOR THE FULL USE AND ENJOYMENT THEREOF FOR THE ABOVE-STATED PURPOSES. THE CITY OF PORT ST. LUCIE, FLORIDA ("CITY") SHALL BE ALLOWED TO CROSS THE IRRIGATION EASEMENTS WITH (A) CITY TELECOMMUNICATION LINES WHICH SERVE SOLELY THE CITY'S FACILITIES AND (B) CITY MUNICIPAL UTILITY LINES.
- PARCELS A, B, C AND D ARE RESERVED FOR PULTE HOME COMPANY, LLC, A MICHIGAN LIMITED LIABILITY COMPANY, THEIR SUCCESSORS AND ASSIGNS.
- AN EMERGENCY INGRESS/EGRESS EASEMENT IS HEREBY GRANTED TO THE CITY OF PORT ST. LUCIE FOR EMERGENCY VEHICLE ACCESS OVER AND ACROSS ROAD RIGHT-OF-WAY TRACT R, ACCESS EASEMENTS, WATER MANAGEMENT ACCESS EASEMENTS AND WATER MANAGEMENT EASEMENTS AS SHOWN OR DESCRIBED ON THIS PLAT AND SHALL BE THE MAINTENANCE RESPONSIBILITIES OF SAID DEL WEBB AT TRADITION HOMEOWNERS ASSOCIATION OF ST. LUCIE COUNTY, INC., A FLORIDA NOT FOR PROFIT CORPORATION, ITS SUCCESSORS AND ASSIGNS, WITHOUT RECOURSE TO THE CITY OF PORT ST. LUCIE, FLORIDA. THE CITY OF PORT ST. LUCIE SHALL RETAIN THE RIGHT BUT NOT THE OBLIGATION TO MAINTAIN SAID EASEMENT IN THE EVENT THAT THE DEL WEBB AT TRADITION HOMEOWNERS ASSOCIATION FAILS TO MAINTAIN SAID EMERGENCY INGRESS/EGRESS EASEMENT.

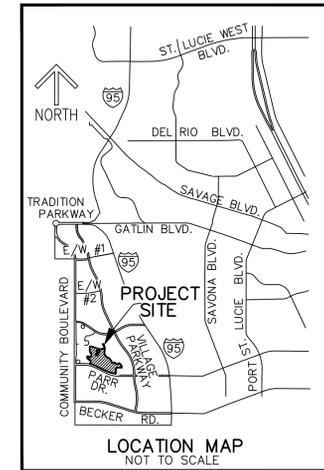

CLERK'S RECORDING CERTIFICATE:

STATE OF FLORIDA
 COUNTY OF ST. LUCIE

I, MICHELLE R. MILLER, CLERK OF THE CIRCUIT COURT OF ST. LUCIE COUNTY, FLORIDA, DO HEREBY CERTIFY THAT THIS PLAT HAS BEEN EXAMINED, AND THAT IT COMPLIES IN FORM WITH ALL THE REQUIREMENTS OF THE LAWS OF FLORIDA PERTAINING TO MAPS AND PLATS, AND THAT THIS PLAT HAS BEEN FILED FOR RECORD IN PLAT BOOK _____, PAGE(S) _____ OF THE PUBLIC RECORDS OF ST. LUCIE COUNTY, FLORIDA, THIS _____ DAY OF _____, 2021.

MICHELLE R. MILLER
 CLERK OF THE CIRCUIT COURT
 ST. LUCIE COUNTY, FLORIDA

SURVEYOR'S NOTES:

- BEARINGS SHOWN HEREON ARE RELATIVE TO THE EAST LINE OF PARCEL 27C, SOUTHERN GROVE PLAT NO. 13, AS RECORDED IN PLAT BOOK 75, PAGES 10 THROUGH 19, ALL OF THE PUBLIC RECORDS OF ST. LUCIE COUNTY, FLORIDA, HAVING A BEARING OF N.041°3'26"E.
- ALL LINES INTERSECTING CIRCULAR CURVES ARE RADIAL UNLESS NOTED. (N/R) DENOTES NON-RADIAL.
- NOTICE: THIS PLAT, AS RECORDED IN ITS GRAPHIC FORM, IS THE OFFICIAL DEPICTION OF THE SUBDIVIDED LANDS DESCRIBED HEREIN AND WILL IN NO CIRCUMSTANCES BE SUPPLANTED IN AUTHORITY BY ANY OTHER GRAPHIC OR DIGITAL FORM OF THE PLAT.
- NOTICE: THERE MAY BE ADDITIONAL RESTRICTIONS THAT ARE NOT RECORDED ON THIS PLAT THAT MAY BE FOUND IN THE PUBLIC RECORDS OF ST. LUCIE COUNTY.
- NOTE: THIS PLAT HAS BEEN REVIEWED FOR CONFORMITY TO CHAPTER 177, PART 1 FLORIDA STATUTES BY A PROFESSIONAL SURVEYOR AND MAPPER EMPLOYED BY OR UNDER CONTRACT WITH THE CITY OF PORT ST. LUCIE.


SURVEYOR'S CERTIFICATE:

STATE OF FLORIDA
 COUNTY OF ST. LUCIE

THIS IS TO CERTIFY THAT THE PLAT AS SHOWN HEREON IS A TRUE AND CORRECT REPRESENTATION OF A SURVEY MADE UNDER MY RESPONSIBLE DIRECTION AND SUPERVISION AND THAT SAID SURVEY IS ACCURATE TO THE BEST OF MY KNOWLEDGE AND BELIEF AND THAT PERMANENT REFERENCE MONUMENTS (P.R.M.'S) HAVE BEEN SET AND THAT PERMANENT CONTROL POINTS (P.C.P.'S) AND LOT CORNERS WILL BE SET UNDER THE GUARANTEES POSTED WITH THE CITY COUNCIL OF PORT ST. LUCIE FOR THE REQUIRED IMPROVEMENTS, AND FURTHER, THAT THE SURVEY DATA COMPLIES WITH ALL OF THE REQUIREMENTS OF CHAPTER 177, FLORIDA STATUTES, AS AMENDED, AND IN ACCORDANCE WITH THE SURVEYING STANDARDS CONTAINED WITHIN CHAPTER 5J-17, FLORIDA ADMINISTRATIVE CODE, SET FORTH BY THE FLORIDA BOARD OF SURVEYORS AND MAPPERS PURSUANT TO SECTION 472.027, FLORIDA STATUTES, AND ORDINANCES OF THE CITY OF PORT ST. LUCIE, FLORIDA. THIS _____ DAY OF _____, 2021.

DAVID P. LINDLEY
 PROFESSIONAL LAND SURVEYOR
 FLORIDA REGISTRATION NO. 5005

PREPARED IN THE OFFICE OF:
 CAULFIELD & WHEELER, INC.
 7900 GLADES ROAD SUITE 100
 BOCA RATON, FLORIDA 33434
 CERTIFICATION NO. LB 3591

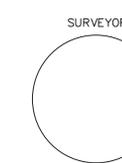

CITY OF PORT ST. LUCIE
 PROJECT NO. P21-016
 PSLUSD # 5212D

THIS INSTRUMENT PREPARED BY
DAVID P. LINDLEY
OF
CAULFIELD & WHEELER, INC.
SURVEYORS – ENGINEERS – PLANNERS
7900 GLADES ROAD, SUITE 100
BOCA RATON, FLORIDA 33434 – (561)392-1991
CERTIFICATE OF AUTHORIZATION NO. LB3591

DEL WEBB AT TRADITION PLAT NO. 5A

BEING A REPLAT OF TRACT L6, DEL WEBB AT TRADITION PLAT NO. 3, AS RECORDED IN PLAT 90,
PAGES 24 THROUGH 31, TRACT L20, DEL WEBB AT TRADITION PLAT NO. 4, AS RECORDED IN PLAT 93,
PAGES 7 THROUGH 13 AND PARCEL 27C, SOUTHERN GROVE PLAT NO. 13, AS RECORDED IN PLAT BOOK 75, PAGES 10 THROUGH 19,
ALL OF THE PUBLIC RECORDS OF ST. LUCIE COUNTY, FLORIDA
LYING IN SECTION 27, TOWNSHIP 37 SOUTH, RANGE 39 EAST, CITY OF PORT ST. LUCIE, ST. LUCIE COUNTY, FLORIDA

PLAT BOOK _____

PAGE _____

SHEET 2 OF 10

ACCEPTANCE OF DEDICATIONS AND RESERVATIONS:

STATE OF FLORIDA)
COUNTY OF PALM BEACH)

THE DEL WEBB AT TRADITION HOMEOWNERS ASSOCIATION OF ST. LUCIE COUNTY, INC., A FLORIDA CORPORATION NOT FOR PROFIT, HEREBY ACCEPTS THE DEDICATIONS OR RESERVATIONS AND OTHER OBLIGATIONS TO SAID ASSOCIATION AS STATED AND SHOWN HEREON, AND HEREBY ACCEPTS ITS MAINTENANCE OBLIGATIONS FOR SAME AS STATED HEREON, DATED THIS _____ DAY OF _____, 2021.

THE DEL WEBB AT TRADITION
HOMEOWNERS ASSOCIATION OF ST. LUCIE COUNTY, INC.
A FLORIDA CORPORATION NOT FOR PROFIT

WITNESS: _____
PRINT NAME

BY: _____
DAVID KANAREK
PRESIDENT

WITNESS: _____
PRINT NAME

ACKNOWLEDGMENT:

STATE OF FLORIDA
COUNTY OF ST. LUCIE

THE FOREGOING INSTRUMENT WAS ACKNOWLEDGED BEFORE ME BY MEANS OF [] PHYSICAL PRESENCE OR [] ONLINE NOTARIZATION THIS _____ DAY OF _____, 2021, BY DAVID KANAREK, AS PRESIDENT ON BEHALF OF THE DEL WEBB AT TRADITION HOMEOWNERS ASSOCIATION OF ST. LUCIE COUNTY, INC.. HE IS EITHER [] PERSONALLY KNOWN TO ME OR [] HAS PRODUCED _____ AS IDENTIFICATION.

WITNESS MY HAND AND OFFICIAL SEAL IN THE COUNTY AND STATE LAST AFORESAID THIS _____ DAY OF _____, 2021.

COMMISSION NO. &
EXPIRATION DATE

NOTARY PUBLIC, STATE OF FLORIDA

PRINT NAME: _____

ACCEPTANCE OF DEDICATION:

THE SOUTHERN GROVE COMMUNITY DEVELOPMENT DISTRICT NO. 5, A COMMUNITY DEVELOPMENT DISTRICT ESTABLISHED IN ACCORDANCE WITH CHAPTER 190, FLORIDA STATUTES ("DISTRICT NO. 5"), ACTING FOR ITSELF AND ON BEHALF OF EACH OF THE OTHER "DISTRICTS" AS DEFINED IN THE SECOND AMENDED AND RESTATED DISTRICT INTERLOCAL AGREEMENT DATED AS OF JULY 9, 2013, AND RECORDED AT OFFICIAL RECORDS BOOK 3539, PAGES 672-713, OF THE PUBLIC RECORDS OF ST. LUCIE COUNTY, FLORIDA, HEREBY ACCEPTS THE DEDICATIONS OF WATER MANAGEMENT TRACTS, WATER MANAGEMENT ACCESS EASEMENTS, WATER MANAGEMENT EASEMENTS AND ACCESS EASEMENTS, SET FORTH UPON THE WITHIN PLAT AND SPECIFICALLY DEDICATED TO DISTRICT NO. 5, PROVIDED, HOWEVER, THAT ACCEPTANCE OF SUCH DEDICATIONS AND OF THE OBLIGATION TO OPERATE AND MAINTAIN SUCH FACILITIES IS EXPRESSLY CONDITIONED UPON (I) COMPLETION OF CONSTRUCTION OF ALL WATER MANAGEMENT SYSTEM IMPROVEMENTS FOR THE PHASE OF SUCH SYSTEM IN WHICH THE DEDICATED TRACTS AND EASEMENTS ARE LOCATED IN STRICT COMPLIANCE WITH BOTH THE APPROVED PLANS FOR, AND THE REQUIREMENTS OF ALL REGULATORY AUTHORITIES EXERCISING JURISDICTION OVER, SUCH IMPROVEMENTS, AND (II) COMPLIANCE WITH ALL SURFACE WATER MANAGEMENT SYSTEM TURNOVER REQUIREMENTS RELATING TO SUCH FACILITIES, AS SET FORTH IN THE POLICIES AND PROCEDURES MANUAL FOR THE DISTRICTS. DISTRICT NO. 5 DOES NOT ACCEPT ANY OTHER RIGHT-OF-WAY, EASEMENT, TRACT, OR OTHER INTEREST IN REAL ESTATE OTHERWISE DEDICATED TO THE PUBLIC. THE RECORDING IN THE OFFICE OF THE COUNTY CLERK OF ST. LUCIE COUNTY, FLORIDA, OF THE WITHIN PLAT SHALL TERMINATE, WITH RESPECT TO THE LANDS EMBRACED BY SUCH PLAT, ALL OBLIGATIONS OF DEDICATION, BUT NOT THE OBLIGATION OF COMPLETION, SET FORTH IN THAT CERTAIN AGREEMENT TO DEDICATE AND COMPLETE PUBLIC INFRASTRUCTURE, DATED AS OF DECEMBER 17, 2014, AND RECORDED IN OFFICIAL RECORDS BOOK 3700, PAGE 1922, OF THE PUBLIC RECORDS OF ST. LUCIE COUNTY, FLORIDA.

DATED THIS _____ DAY OF _____, 2021

CHAIRMAN: _____

SECRETARY: _____

WITNESS: _____
PRINT NAME

WITNESS: _____
PRINT NAME

ACKNOWLEDGMENT:

STATE OF FLORIDA
COUNTY OF ST. LUCIE

THE FOREGOING INSTRUMENT WAS ACKNOWLEDGED BEFORE ME BY MEANS OF [] PHYSICAL PRESENCE OR [] ONLINE NOTARIZATION THIS _____ DAY OF _____, 2021, BY _____ CHAIRMAN AND _____ SECRETARY ON BEHALF OF THE THE SOUTHERN GROVE COMMUNITY DEVELOPMENT DISTRICT NO. 5. THEY ARE EITHER [] PERSONALLY KNOWN TO ME OR [] HAS PRODUCED _____ AS IDENTIFICATION.

WITNESS MY HAND AND OFFICIAL SEAL IN THE COUNTY AND STATE LAST AFORESAID THIS _____ DAY OF _____, 2021.

COMMISSION NO. &
EXPIRATION DATE

NOTARY PUBLIC, STATE OF FLORIDA

PRINT NAME: _____

ACCEPTANCE OF DEDICATION:

TRADITION COMMUNITY DEVELOPMENT DISTRICT NO. 1, A COMMUNITY DEVELOPMENT DISTRICT ESTABLISHED IN ACCORDANCE WITH CHAPTER 190, FLORIDA STATUTES, HEREBY ACCEPTS THE DEDICATIONS OF INGRESS AND EGRESS OF TRACT R, IRRIGATION EASEMENTS (IQE), SET FORTH UPON THE WITHIN PLAT AND SPECIFICALLY DEDICATED TO SUCH DISTRICT.

DATED THIS _____ DAY OF _____, 2021

CHAIRMAN: _____

SECRETARY: _____

WITNESS: _____
PRINT NAME

WITNESS: _____
PRINT NAME

ACKNOWLEDGMENT:

STATE OF FLORIDA
COUNTY OF ST. LUCIE

THE FOREGOING INSTRUMENT WAS ACKNOWLEDGED BEFORE ME BY MEANS OF [] PHYSICAL PRESENCE OR [] ONLINE NOTARIZATION THIS _____ DAY OF _____, 2021, BY _____ CHAIRMAN AND _____ SECRETARY ON BEHALF OF THE THE SOUTHERN GROVE COMMUNITY DEVELOPMENT DISTRICT NO. 1. THEY ARE EITHER [] PERSONALLY KNOWN TO ME OR [] HAS PRODUCED _____ AS IDENTIFICATION.

WITNESS MY HAND AND OFFICIAL SEAL IN THE COUNTY AND STATE LAST AFORESAID THIS _____ DAY OF _____, 2021.

COMMISSION NO. &
EXPIRATION DATE

NOTARY PUBLIC, STATE OF FLORIDA

PRINT NAME: _____

TITLE CERTIFICATION:

STATE OF FLORIDA)
COUNTY OF PALM BEACH)

- THE UNDERSIGNED, STEVEN R. PARSON, A DULY LICENSED ATTORNEY IN THE STATE OF FLORIDA, DOES HEREBY CERTIFY THAT, AS OF THE _____ DAY OF _____, 2021:
- THE RECORD TITLE TO THE LAND AS DESCRIBED AND SHOWN HEREON IS IN THE NAME OF PULTE HOME COMPANY, LLC, THE ENTITY EXECUTING THE DEDICATION.
- THERE ARE NO MORTGAGE OF RECORD, ENCUMBERING THE LAND DESCRIBED HEREIN.
- PURSUANT TO FLORIDA STATUTE 197.192, ALL TAXES HAVE BEEN PAID THROUGH THE YEAR 2019.
- ALL ASSESSMENTS CURRENTLY DUE AND PAYABLE AGAINST SAID LAND HAVE BEEN SATISFIED.
- THERE ARE ENCUMBRANCES OF RECORD BUT THOSE ENCUMBRANCES DO NOT PROHIBIT THE CREATION OF THE SUBDIVISION DEPICTED BY THIS PLAT.

DATED THIS _____ DAY OF _____, 2021

STEVEN R. PARSON, PARTNER
FLORIDA BAR NO. 351903
SHUTTS & BOWEN LLP
525 OKEECHOBEE BLVD., SUITE 1100
WEST PALM BEACH, FL 33401

APPROVAL OF CITY:

STATE OF FLORIDA
CITY OF PORT ST. LUCIE

IT IS HEREBY CERTIFIED THAT THIS PLAT OF DEL WEBB AT TRADITION PLAT NO. 5A, HAS BEEN OFFICIALLY APPROVED, INCLUDING THE RELEASE OF ALL PRIOR DEDICATIONS (AS SHOWN ON THE PLAT OF DEL WEBB AT TRADITION PLAT NO. 5A APPLICABLE TO THE LANDS BEING PLATTED HEREIN AND ALL DEDICATIONS HEREIN ARE ACCEPTED FOR RECORD BY THE CITY COUNCIL OF THE CITY OF PORT ST. LUCIE, FLORIDA, THIS _____ DAY OF _____, 2021.


ATTEST:

CITY OF PORT ST. LUCIE

KAREN A. PHILLIPS, CITY CLERK

GREGORY J. ORAVEC, MAYOR

CITY OF
PORT ST. LUCIE

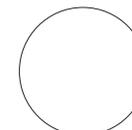

THIS INSTRUMENT PREPARED BY
DAVID P. LINDLEY

OF
CAULFIELD & WHEELER, INC.

SURVEYORS - ENGINEERS - PLANNERS
7900 GLADES ROAD, SUITE 100
BOCA RATON, FLORIDA 33434 - (561)392-1991
CERTIFICATE OF AUTHORIZATION NO. LB3591



DEL WEBB AT TRADITION PLAT NO. 5A

BEING A REPLAT OF TRACT L6, DEL WEBB AT TRADITION PLAT NO. 3, AS RECORDED IN PLAT 90,
PAGES 24 THROUGH 31, TRACT L20, DEL WEBB AT TRADITION PLAT NO. 4, AS RECORDED IN PLAT 93,
PAGES 7 THROUGH 13 AND PARCEL 27C, SOUTHERN GROVE PLAT NO. 13, AS RECORDED IN PLAT BOOK 75, PAGES 10 THROUGH 19,
ALL OF THE PUBLIC RECORDS OF ST. LUCIE COUNTY, FLORIDA
LYING IN SECTION 27, TOWNSHIP 37 SOUTH, RANGE 39 EAST, CITY OF PORT ST. LUCIE, ST. LUCIE COUNTY, FLORIDA


PLAT BOOK _____

PAGE _____

SHEET 3 OF 10

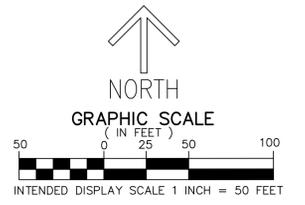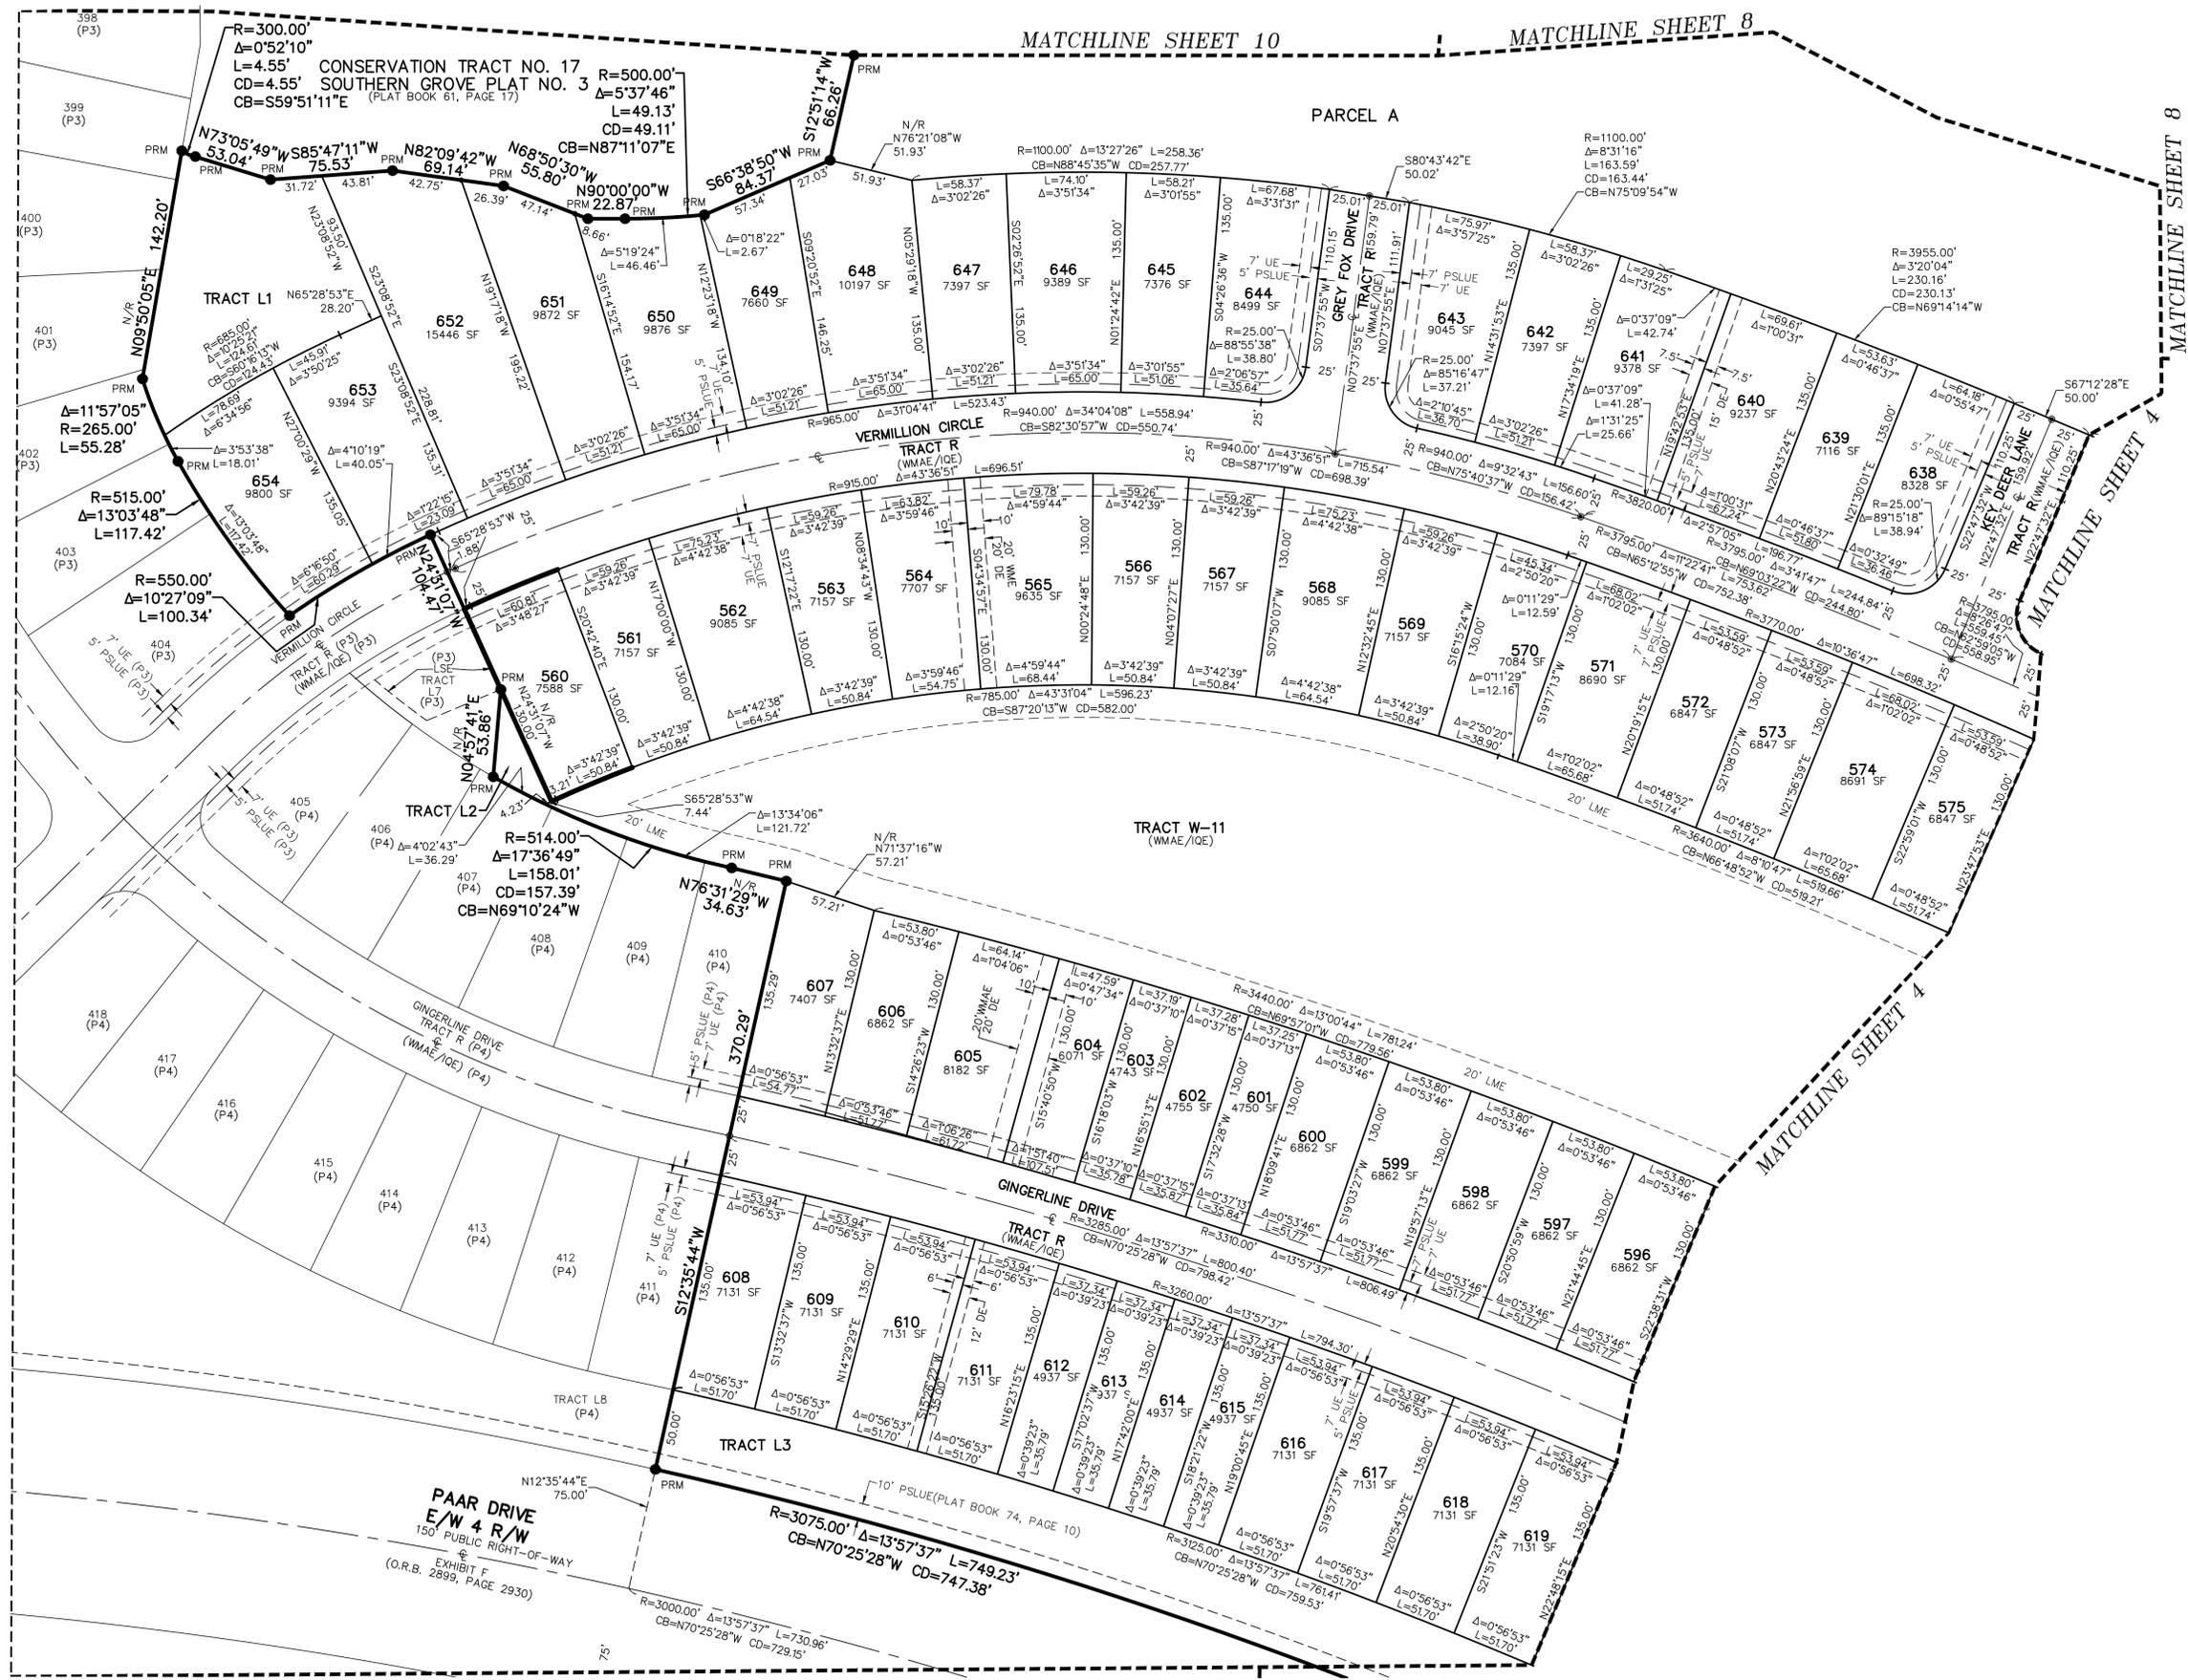

- LEGEND/ABBREVIATIONS**
- CL - CENTERLINE
 - Δ - DELTA (CENTRAL ANGLE)
 - CB - CHORD BEARING
 - CD - CHORD DISTANCE
 - DE - DRAINAGE EASEMENT
 - IOE - IRRIGATION QUALITY EASEMENT
 - L - ARC LENGTH
 - LB - LICENSED BUSINESS
 - LE - LANDSCAPE EASEMENT
 - LME - LAKE MAINTENANCE EASEMENT
 - LSE - LIFT STATION EASEMENT
 - O.R.B. - OFFICIAL RECORD BOOK
 - (P2) - DENOTES DEL WEBB AT TRADITION PLAT NO. 2
 - (P3) - DENOTES DEL WEBB AT TRADITION PLAT NO. 3
 - (P4) - DENOTES DEL WEBB AT TRADITION PLAT NO. 4
 - PUE - DENOTES PRIVATE UTILITY EASEMENT
 - PER PLAT BOOK 75, PAGE 4
 - PSLUE - DENOTES PRIVATE UTILITY EASEMENT
 - R - RADIUS
 - R/W - RIGHT-OF-WAY
 - SF - SQUARE FEET
 - (NR) - INDICATES NON-RADIAL LINE
 - UE - UTILITY EASEMENT
 - WMAE - WATER MANAGEMENT ACCESS EASEMENT
 - WME - WATER MANAGEMENT EASEMENT
 - - PERMANENT REFERENCE MONUMENT
 - SET 5/8" IRON ROD WITH CAP STAMPED "C&W PRM LB3591"
 - ⊙ - DENOTES PERMANENT CONTROL POINT

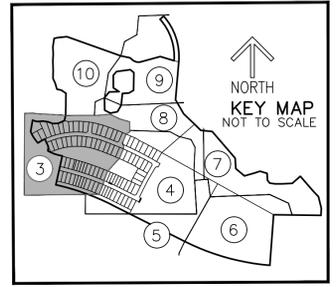

CITY OF PORT ST. LUCIE
PROJECT NO. P21-016
PSLUSD # 5212D

THIS INSTRUMENT PREPARED BY
DAVID P. LINDLEY

OF
CAULFIELD & WHEELER, INC.

SURVEYORS - ENGINEERS - PLANNERS
7900 GLADES ROAD, SUITE 100
BOCA RATON, FLORIDA 33434 - (561)392-1991
CERTIFICATE OF AUTHORIZATION NO. LB3591



DEL WEBB AT TRADITION PLAT NO. 5A

BEING A REPLAT OF TRACT L6, DEL WEBB AT TRADITION PLAT NO. 3, AS RECORDED IN PLAT 90,
PAGES 24 THROUGH 31, TRACT L20, DEL WEBB AT TRADITION PLAT NO. 4, AS RECORDED IN PLAT 93,
PAGES 7 THROUGH 13 AND PARCEL 27C, SOUTHERN GROVE PLAT NO. 13, AS RECORDED IN PLAT BOOK 75, PAGES 10 THROUGH 19,
ALL OF THE PUBLIC RECORDS OF ST. LUCIE COUNTY, FLORIDA
LYING IN SECTION 27, TOWNSHIP 37 SOUTH, RANGE 39 EAST, CITY OF PORT ST. LUCIE, ST. LUCIE COUNTY, FLORIDA

PLAT BOOK _____

PAGE _____

SHEET 4 OF 10

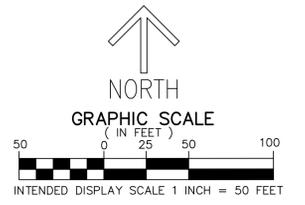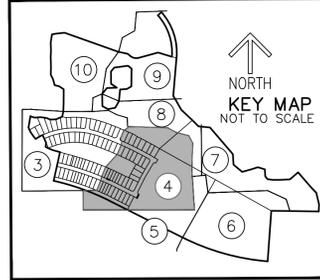

- LEGEND/ABBREVIATIONS**
- CL - CENTERLINE
 - Δ - DELTA (CENTRAL ANGLE)
 - CB - CHORD BEARING
 - CD - CHORD DISTANCE
 - DE - DRAINAGE EASEMENT
 - IOE - IRRIGATION QUALITY EASEMENT
 - L - ARC LENGTH
 - LB - LICENSED BUSINESS
 - LE - LANDSCAPE EASEMENT
 - LME - LAKE MAINTENANCE EASEMENT
 - LSE - LIFT STATION EASEMENT
 - O.R.B. - OFFICIAL RECORD BOOK
 - (P2) - DENOTES DEL WEBB AT TRADITION PLAT NO. 2
 - (P3) - DENOTES DEL WEBB AT TRADITION PLAT NO. 3
 - (P4) - DENOTES DEL WEBB AT TRADITION PLAT NO. 4
 - PUE - DENOTES PRIVATE UTILITY EASEMENT
 - PER PLAT BOOK 75, PAGE 4
 - PSLUE - DENOTES PRIVATE UTILITY EASEMENT
 - R - RADIUS
 - R/W - RIGHT-OF-WAY
 - SF - SQUARE FEET
 - (NR) - INDICATES NON-RADIAL LINE
 - UE - UTILITY EASEMENT
 - WMAE - WATER MANAGEMENT ACCESS EASEMENT
 - WME - WATER MANAGEMENT EASEMENT
 - PRM - PERMANENT REFERENCE MONUMENT
 - SET 5/8" IRON ROD WITH CAP
 - STAMPED "C&W PRM LB3591"
 - - DENOTES PERMANENT CONTROL POINT



THIS INSTRUMENT PREPARED BY
DAVID P. LINDLEY

OF
CAULFIELD & WHEELER, INC.

SURVEYORS - ENGINEERS - PLANNERS
7900 GLADES ROAD, SUITE 100
BOCA RATON, FLORIDA 33434 - (561)392-1991
CERTIFICATE OF AUTHORIZATION NO. LB3591



DEL WEBB AT TRADITION PLAT NO. 5A

BEING A REPLAT OF TRACT L6, DEL WEBB AT TRADITION PLAT NO. 3, AS RECORDED IN PLAT 90,
PAGES 24 THROUGH 31, TRACT L20, DEL WEBB AT TRADITION PLAT NO. 4, AS RECORDED IN PLAT 93,
PAGES 7 THROUGH 13 AND PARCEL 27C, SOUTHERN GROVE PLAT NO. 13, AS RECORDED IN PLAT BOOK 75, PAGES 10 THROUGH 19,
ALL OF THE PUBLIC RECORDS OF ST. LUCIE COUNTY, FLORIDA
LYING IN SECTION 27, TOWNSHIP 37 SOUTH, RANGE 39 EAST, CITY OF PORT ST. LUCIE, ST. LUCIE COUNTY, FLORIDA

PLAT BOOK _____



PAGE _____

SHEET 5 OF 10

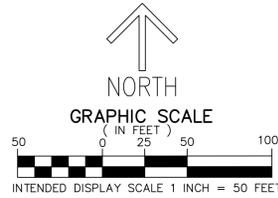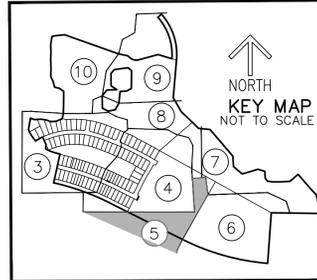

LEGEND/ABBREVIATIONS

- CL - CENTERLINE
- Δ - DELTA (CENTRAL ANGLE)
- CB - CHORD BEARING
- CD - CHORD DISTANCE
- DE - DRAINAGE EASEMENT
- IQE - IRRIGATION QUALITY EASEMENT
- L - ARC LENGTH
- LB - LICENSED BUSINESS
- LE - LANDSCAPE EASEMENT
- LME - LAKE MAINTENANCE EASEMENT
- LSE - LIFT STATION EASEMENT
- O.R.B. - OFFICIAL RECORD BOOK
- (P2) - DENOTES DEL WEBB AT TRADITION PLAT NO. 2 PLAT BOOK 83, PAGES 1-12
- (P3) - DENOTES DEL WEBB AT TRADITION PLAT NO. 3 PLAT BOOK 90, PAGES 24 THROUGH 31
- (P4) - DENOTES DEL WEBB AT TRADITION PLAT NO. 4 PLAT BOOK 93, PAGES 7-13
- PUE - DENOTES PRIVATE UTILITY EASEMENT PER PLAT BOOK 75, PAGE 4
- PSLUE - DENOTES PRIVATE UTILITY EASEMENT
- R - RADIUS
- R/W - RIGHT-OF-WAY
- SF - SQUARE FEET
- (NR) - INDICATES NON-RADIAL LINE
- UE - UTILITY EASEMENT
- WMAE - WATER MANAGEMENT ACCESS EASEMENT
- WME - WATER MANAGEMENT EASEMENT
- PRM - PERMANENT REFERENCE MONUMENT SET 5/8" IRON ROD WITH CAP STAMPED "C&W PRM LB3591"
- ⊙ - DENOTES PERMANENT CONTROL POINT

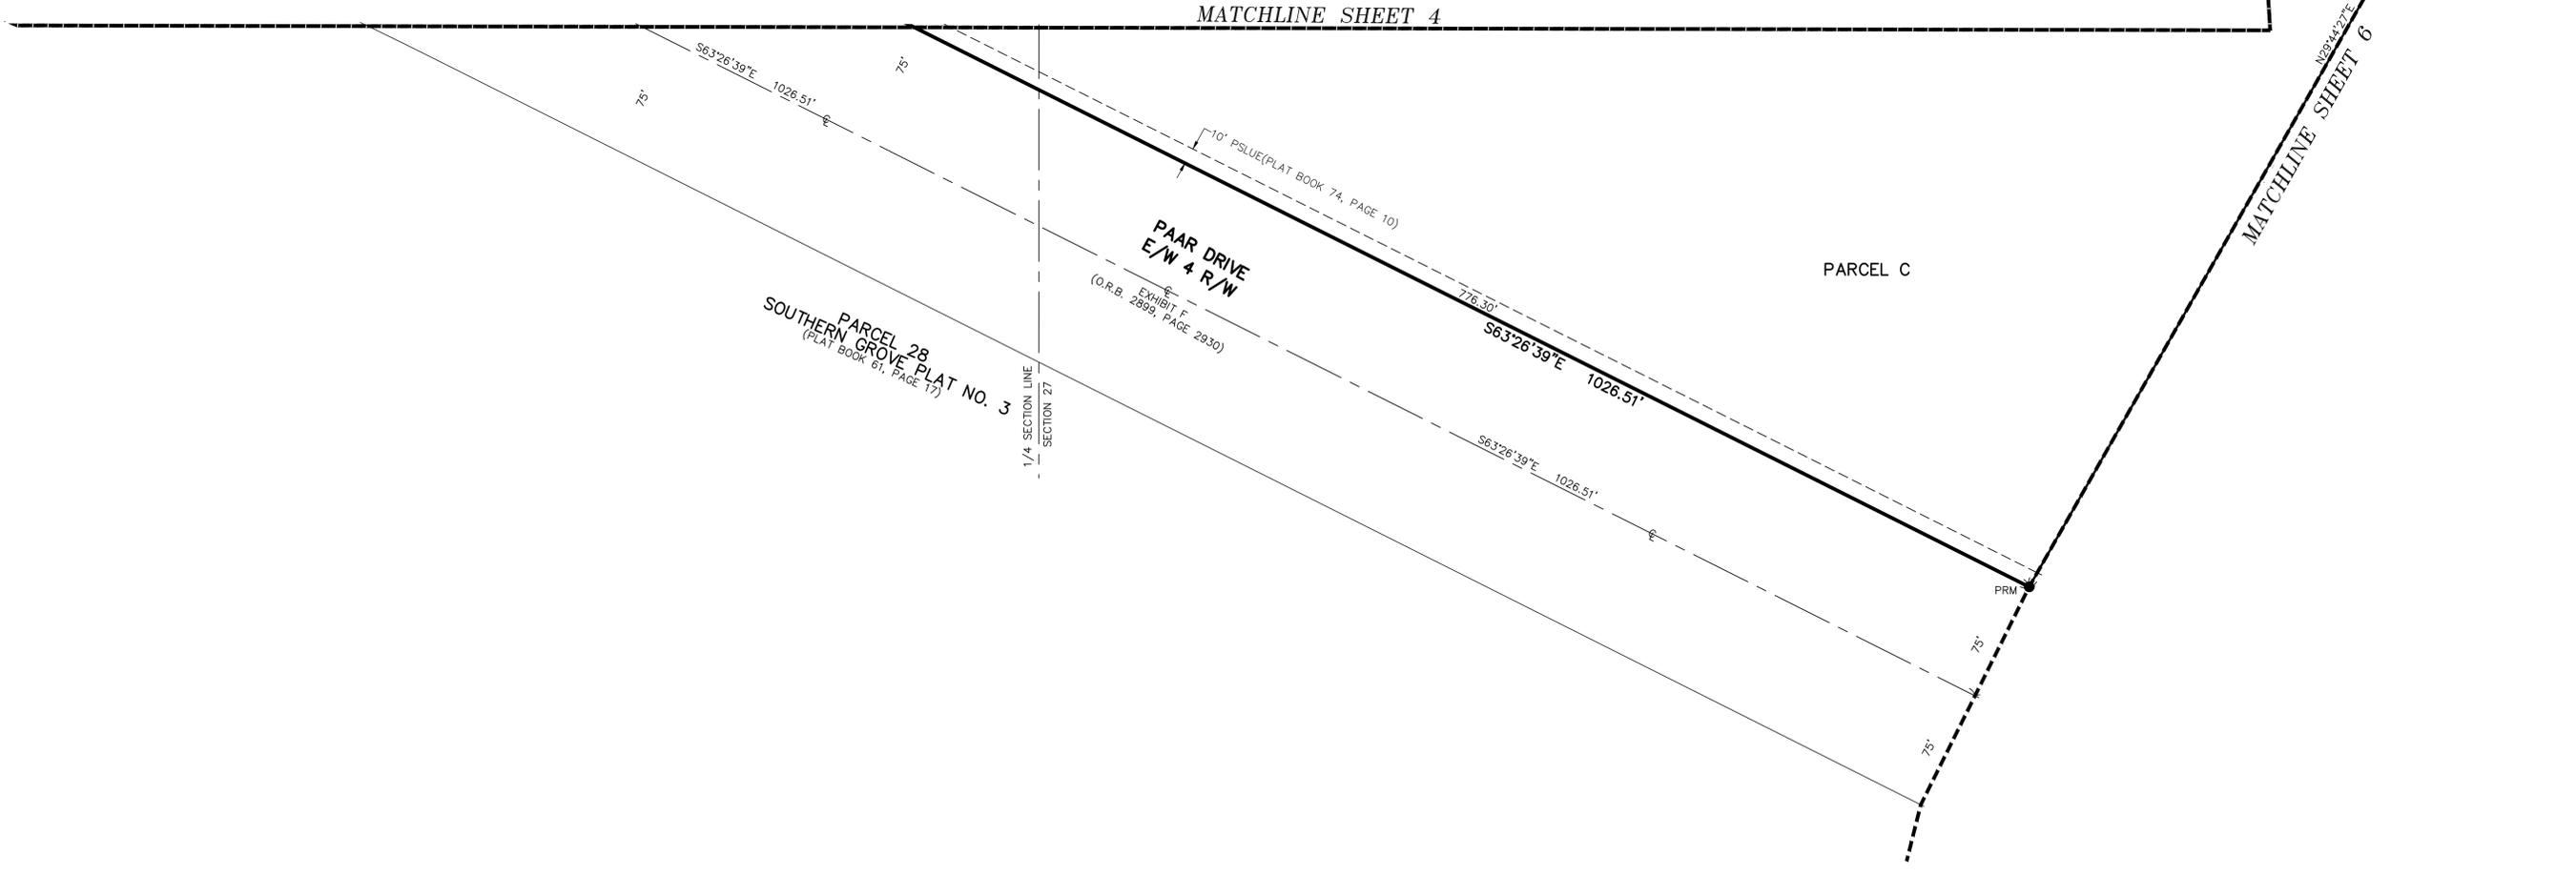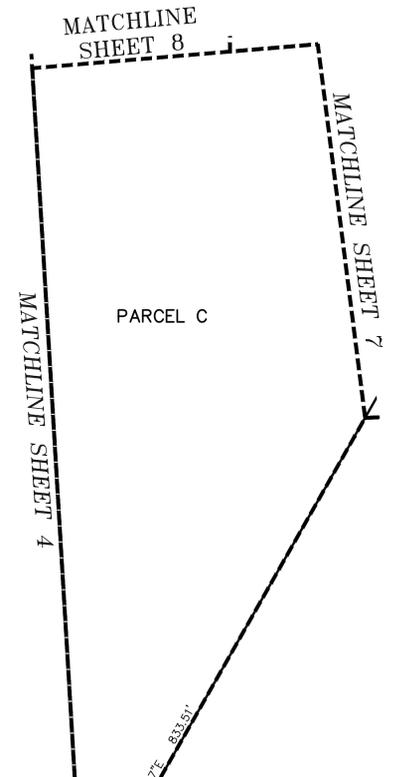

THIS INSTRUMENT PREPARED BY
DAVID P. LINDLEY

OF
CAULFIELD & WHEELER, INC.

SURVEYORS - ENGINEERS - PLANNERS
7900 GLADES ROAD, SUITE 100
BOCA RATON, FLORIDA 33434 - (561)392-1991
CERTIFICATE OF AUTHORIZATION NO. LB3591




DEL WEBB AT TRADITION PLAT NO. 5A

BEING A REPLAT OF TRACT L6, DEL WEBB AT TRADITION PLAT NO. 3, AS RECORDED IN PLAT 90,
PAGES 24 THROUGH 31, TRACT L20, DEL WEBB AT TRADITION PLAT NO. 4, AS RECORDED IN PLAT 93,
PAGES 7 THROUGH 13 AND PARCEL 27C, SOUTHERN GROVE PLAT NO. 13, AS RECORDED IN PLAT BOOK 75, PAGES 10 THROUGH 19,
ALL OF THE PUBLIC RECORDS OF ST. LUCIE COUNTY, FLORIDA
LYING IN SECTION 27, TOWNSHIP 37 SOUTH, RANGE 39 EAST, CITY OF PORT ST. LUCIE, ST. LUCIE COUNTY, FLORIDA

PLAT BOOK _____

PAGE _____

SHEET 6 OF 10

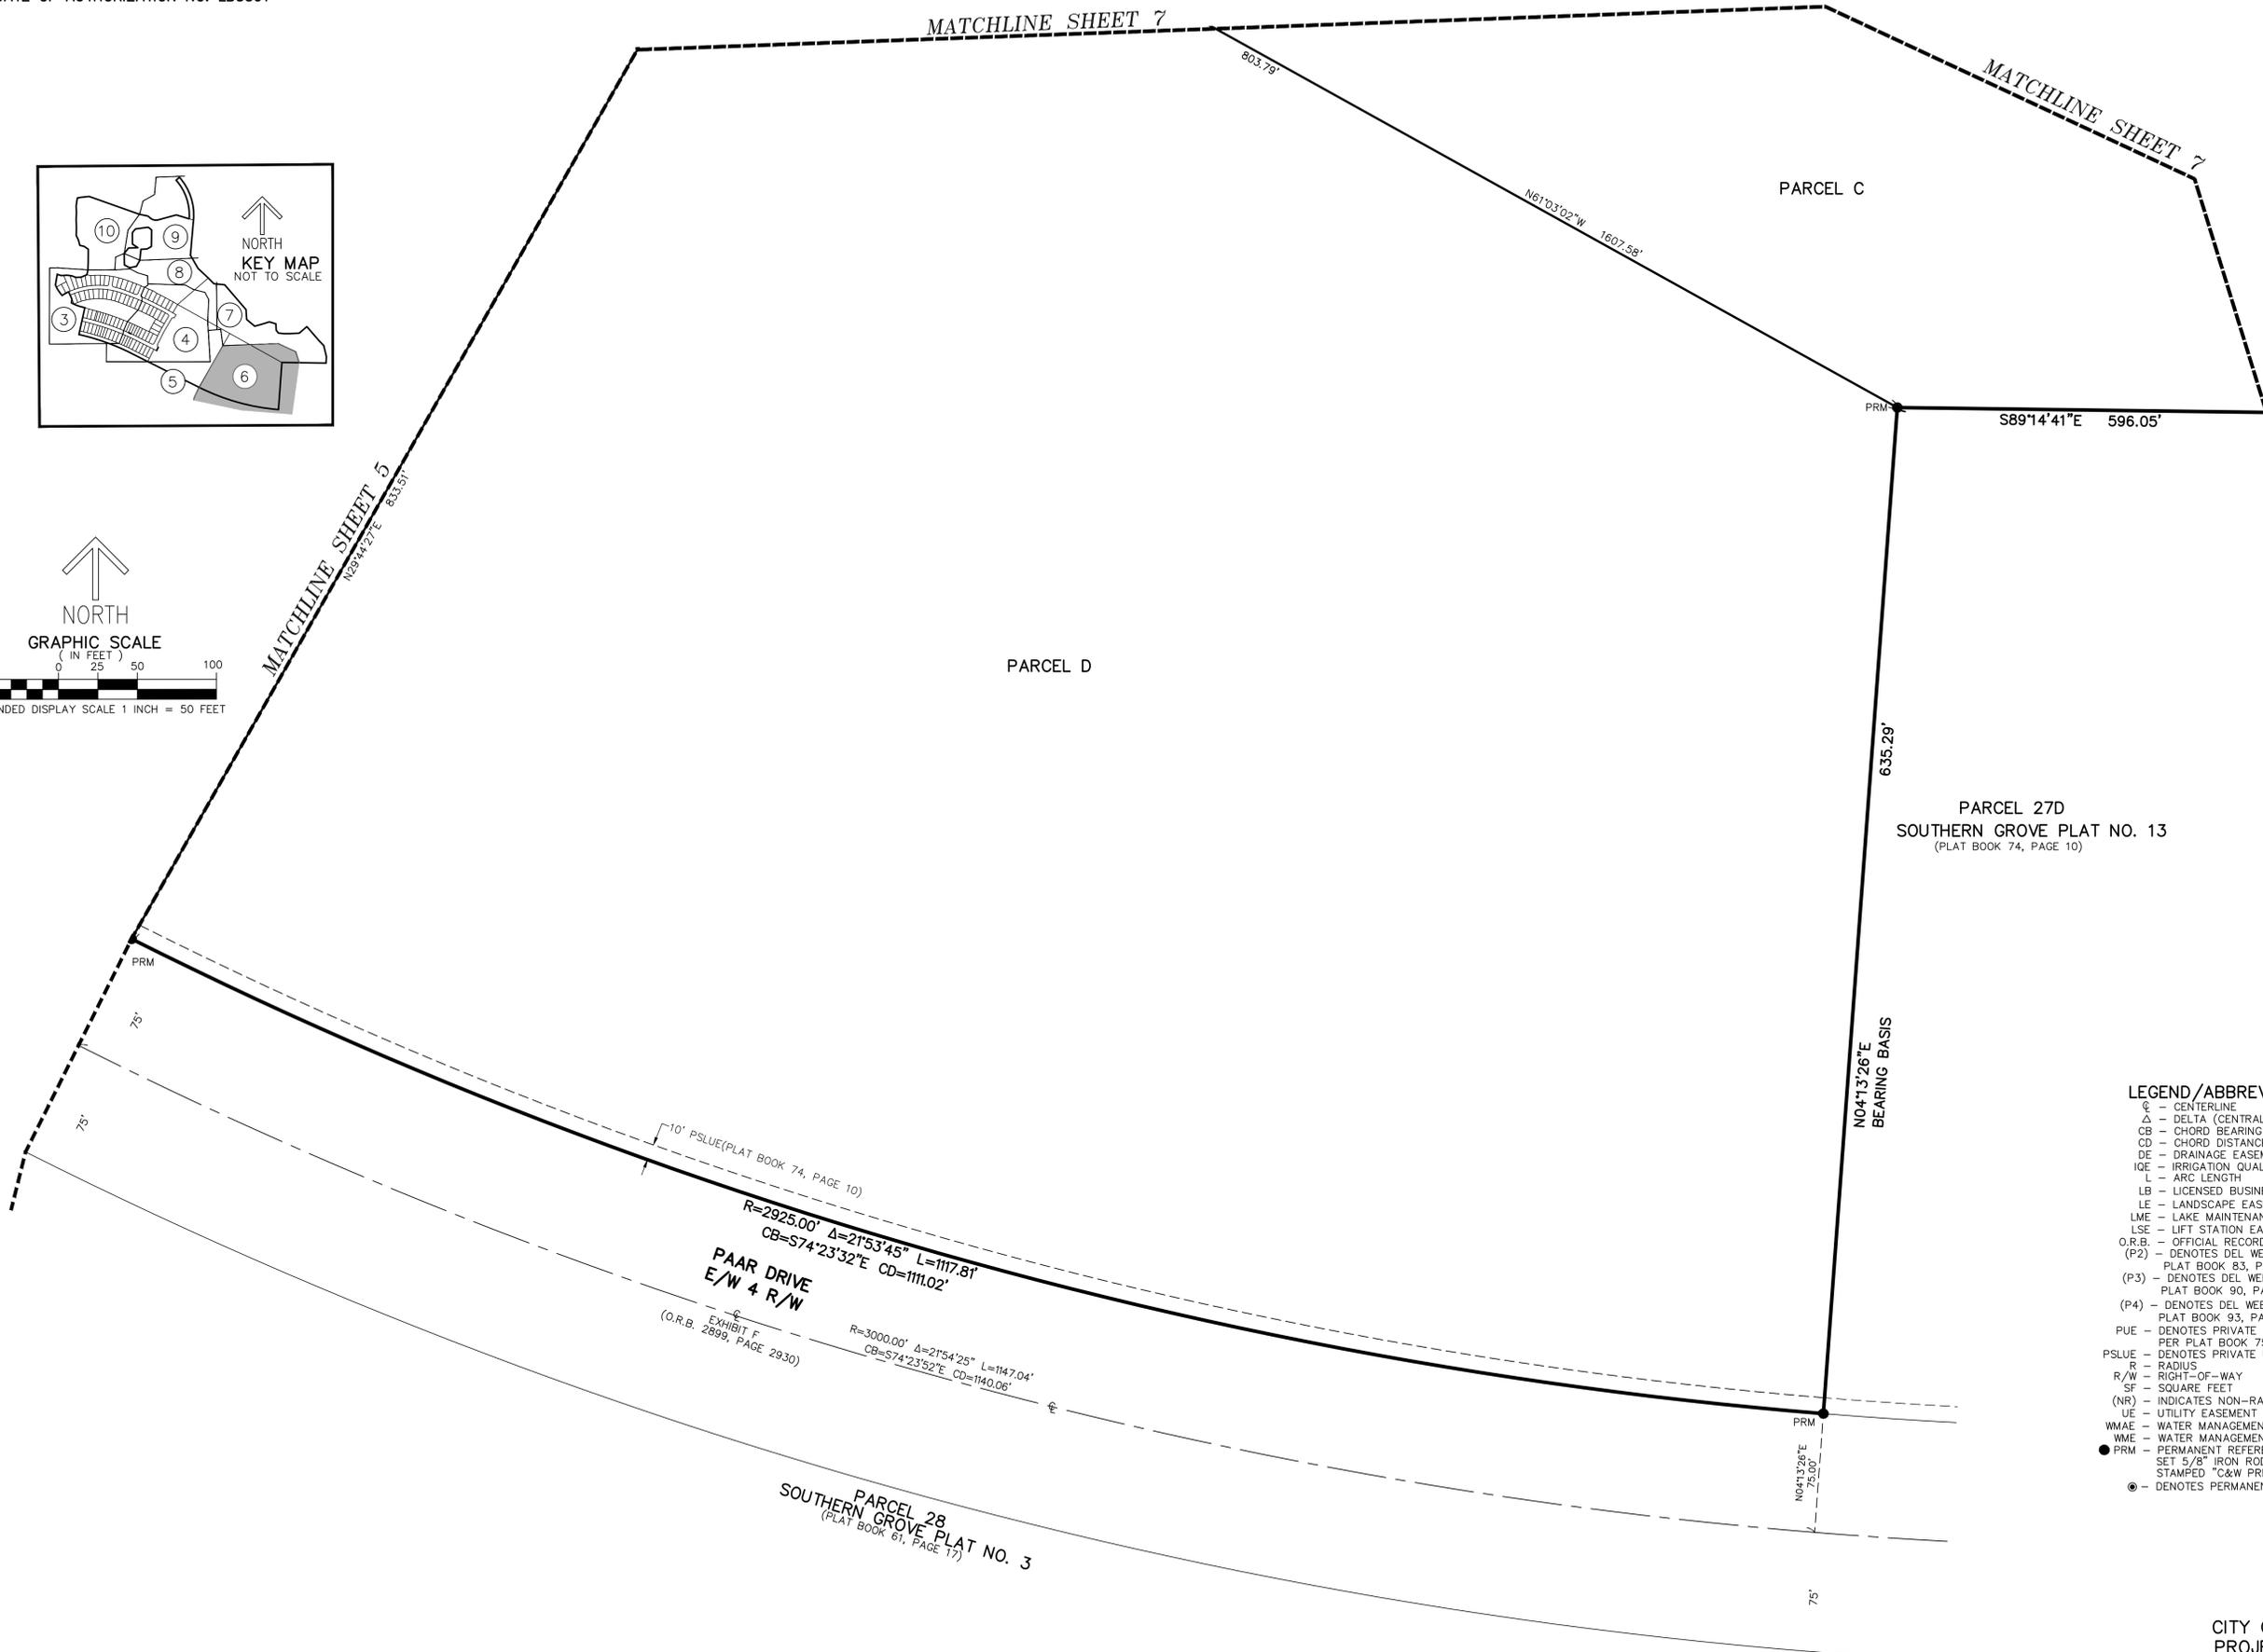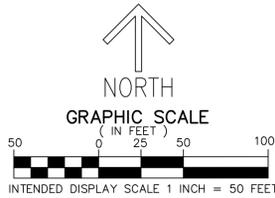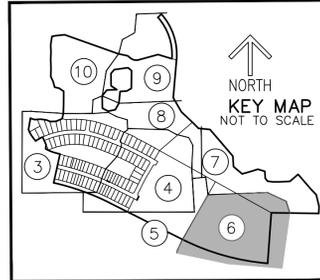



- LEGEND / ABBREVIATIONS**
- ⊕ - CENTERLINE
 - Δ - DELTA (CENTRAL ANGLE)
 - CB - CHORD BEARING
 - CD - CHORD DISTANCE
 - DE - DRAINAGE EASEMENT
 - IQE - IRRIGATION QUALITY EASEMENT
 - L - ARC LENGTH
 - LB - LICENSED BUSINESS
 - LE - LANDSCAPE EASEMENT
 - LME - LAKE MAINTENANCE EASEMENT
 - LSE - LIFT STATION EASEMENT
 - LSE - LIFT STATION EASEMENT
 - O.R.B. - OFFICIAL RECORD BOOK
 - (P2) - DENOTES DEL WEBB AT TRADITION PLAT NO. 2 PLAT BOOK 83, PAGES 1-12
 - (P3) - DENOTES DEL WEBB AT TRADITION PLAT NO. 3 PLAT BOOK 90, PAGES 24 THROUGH 31
 - (P4) - DENOTES DEL WEBB AT TRADITION PLAT NO. 4 PLAT BOOK 93, PAGES 7-13
 - PUE - DENOTES PRIVATE UTILITY EASEMENT PER PLAT BOOK 75, PAGE 4
 - PSLUE - DENOTES PRIVATE UTILITY EASEMENT
 - R - RADIUS
 - R/W - RIGHT-OF-WAY
 - SF - SQUARE FEET
 - (NR) - INDICATES NON-RADIAL LINE
 - UE - UTILITY EASEMENT
 - WMAE - WATER MANAGEMENT ACCESS EASEMENT
 - WME - WATER MANAGEMENT EASEMENT
 - PRM - PERMANENT REFERENCE MONUMENT SET 5/8" IRON ROD WITH CAP STAMPED "C&W PRM LB3591"
 - ⊙ - DENOTES PERMANENT CONTROL POINT

DEL WEBB AT TRADITION PLAT NO. 5A

BEING A REPLAT OF TRACT L6, DEL WEBB AT TRADITION PLAT NO. 3, AS RECORDED IN PLAT 90,
 PAGES 24 THROUGH 31, TRACT L20, DEL WEBB AT TRADITION PLAT NO. 4, AS RECORDED IN PLAT 93,
 PAGES 7 THROUGH 13 AND PARCEL 27C, SOUTHERN GROVE PLAT NO. 13, AS RECORDED IN PLAT BOOK 75, PAGES 10 THROUGH 19,
 ALL OF THE PUBLIC RECORDS OF ST. LUCIE COUNTY, FLORIDA
 LYING IN SECTION 27, TOWNSHIP 37 SOUTH, RANGE 39 EAST, CITY OF PORT ST. LUCIE, ST. LUCIE COUNTY, FLORIDA

THIS INSTRUMENT PREPARED BY
 DAVID P. LINDLEY

OF
CAULFIELD & WHEELER, INC.
 SURVEYORS - ENGINEERS - PLANNERS
 7900 GLADES ROAD, SUITE 100
 BOCA RATON, FLORIDA 33434 - (561)392-1991
 CERTIFICATE OF AUTHORIZATION NO. LB3591

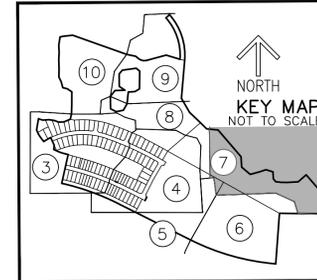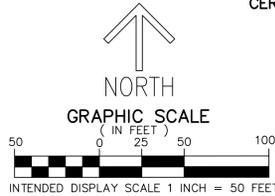

CONSERVATION TRACT NO. 16
 SOUTHERN GROVE PLAT NO. 3
 (PLAT BOOK 61, PAGE 17)

CONSERVATION TRACT NO. 16
 SOUTHERN GROVE PLAT NO. 3
 (PLAT BOOK 61, PAGE 17)

CONSERVATION TRACT NO. 16
 SOUTHERN GROVE PLAT NO. 3
 (PLAT BOOK 61, PAGE 17)

PARCEL 27D
 SOUTHERN GROVE PLAT NO. 13
 (PLAT BOOK 74, PAGE 10)

CITY OF PORT ST. LUCIE
 PROJECT NO. P21-016
 PSLUSD # 5212D

LEGEND/ABBREVIATIONS

- CL - CENTERLINE
- Δ - DELTA (CENTRAL ANGLE)
- CB - CHORD BEARING
- CD - CHORD DISTANCE
- DE - DRAINAGE EASEMENT
- IQE - IRRIGATION QUALITY EASEMENT
- L - ARC LENGTH
- LB - LICENSED BUSINESS
- LE - LANDSCAPE EASEMENT
- LME - LAKE MAINTENANCE EASEMENT
- LSE - LIFT STATION EASEMENT
- O.R.B. - OFFICIAL RECORD BOOK
- (P2) - DENOTES DEL WEBB AT TRADITION PLAT NO. 2
 PLAT BOOK 83, PAGES 1-12
- (P3) - DENOTES DEL WEBB AT TRADITION PLAT NO. 3
 PLAT BOOK 90, PAGES 24 THROUGH 31
- (P4) - DENOTES DEL WEBB AT TRADITION PLAT NO. 4
 PLAT BOOK 93, PAGES 7-13
- PUE - DENOTES PRIVATE UTILITY EASEMENT
 PER PLAT BOOK 75, PAGE 4
- PSLUE - DENOTES PRIVATE UTILITY EASEMENT
- R - RADIUS
- R/W - RIGHT-OF-WAY
- SF - SQUARE FEET
- (NR) - INDICATES NON-RADIAL LINE
- UE - UTILITY EASEMENT
- WMAE - WATER MANAGEMENT ACCESS EASEMENT
- WME - WATER MANAGEMENT EASEMENT
- PRM - PERMANENT REFERENCE MONUMENT
 SET 5/8" IRON ROD WITH CAP
 STAMPED "C&W PRM LB3591"
- ⊙ - DENOTES PERMANENT CONTROL POINT

MATCHLINE SHEET 8

MATCHLINE SHEET 5

MATCHLINE SHEET 6

PARCEL C

PARCEL D

PARCEL C

PARCEL 27D
 SOUTHERN GROVE
 PLAT NO. 13
 (PLAT BOOK 74, PAGE 10)

PRM
 S84°26'49"E
 145.14'

S40°44'43"E

441.53'

PRM

S03°28'43"E
 130.97'

PRM

S50°03'38"E
 142.15'

PRM

N74°09'34"E
 129.53'

PRM

N72°08'44"E
 75.58'

PRM

S73°27'51"E
 92.82'

PRM

S02°40'38"E
 87.29'

PRM

S39°03'12"E
 146.96'

PRM

S82°52'56"E
 67.71'

PRM

S89°51'19"E
 84.03'

PRM

N87°13'00"E
 131.36'

PRM

N48°56'20"E
 135.03'

PRM

PRM

S41°03'40"E
 252.58'

PRM

S43°51'18"E
 50.15'

PRM

S13°44'05"E
 151.78'

PRM

N03°14'21"E
 87.14'

PRM

S89°14'41"E
 596.05'

DEL WEBB AT TRADITION PLAT NO. 5A




BEING A REPLAT OF TRACT L6, DEL WEBB AT TRADITION PLAT NO. 3, AS RECORDED IN PLAT 90,
 PAGES 24 THROUGH 31, TRACT L20, DEL WEBB AT TRADITION PLAT NO. 4, AS RECORDED IN PLAT 93,
 PAGES 7 THROUGH 13 AND PARCEL 27C, SOUTHERN GROVE PLAT NO. 13, AS RECORDED IN PLAT BOOK 75, PAGES 10 THROUGH 19,
 ALL OF THE PUBLIC RECORDS OF ST. LUCIE COUNTY, FLORIDA
 LYING IN SECTION 27, TOWNSHIP 37 SOUTH, RANGE 39 EAST, CITY OF PORT ST. LUCIE, ST. LUCIE COUNTY, FLORIDA

PLAT BOOK _____

PAGE _____

SHEET 8 OF 10

THIS INSTRUMENT PREPARED BY
 DAVID P. LINDLEY
 OF
CAULFIELD & WHEELER, INC.
 SURVEYORS - ENGINEERS - PLANNERS
 7900 GLADES ROAD, SUITE 100
 BOCA RATON, FLORIDA 33434 - (561)392-1991
 CERTIFICATE OF AUTHORIZATION NO. LB3591

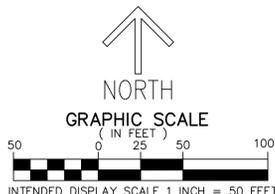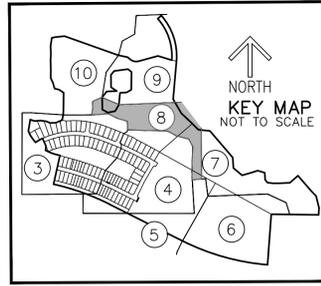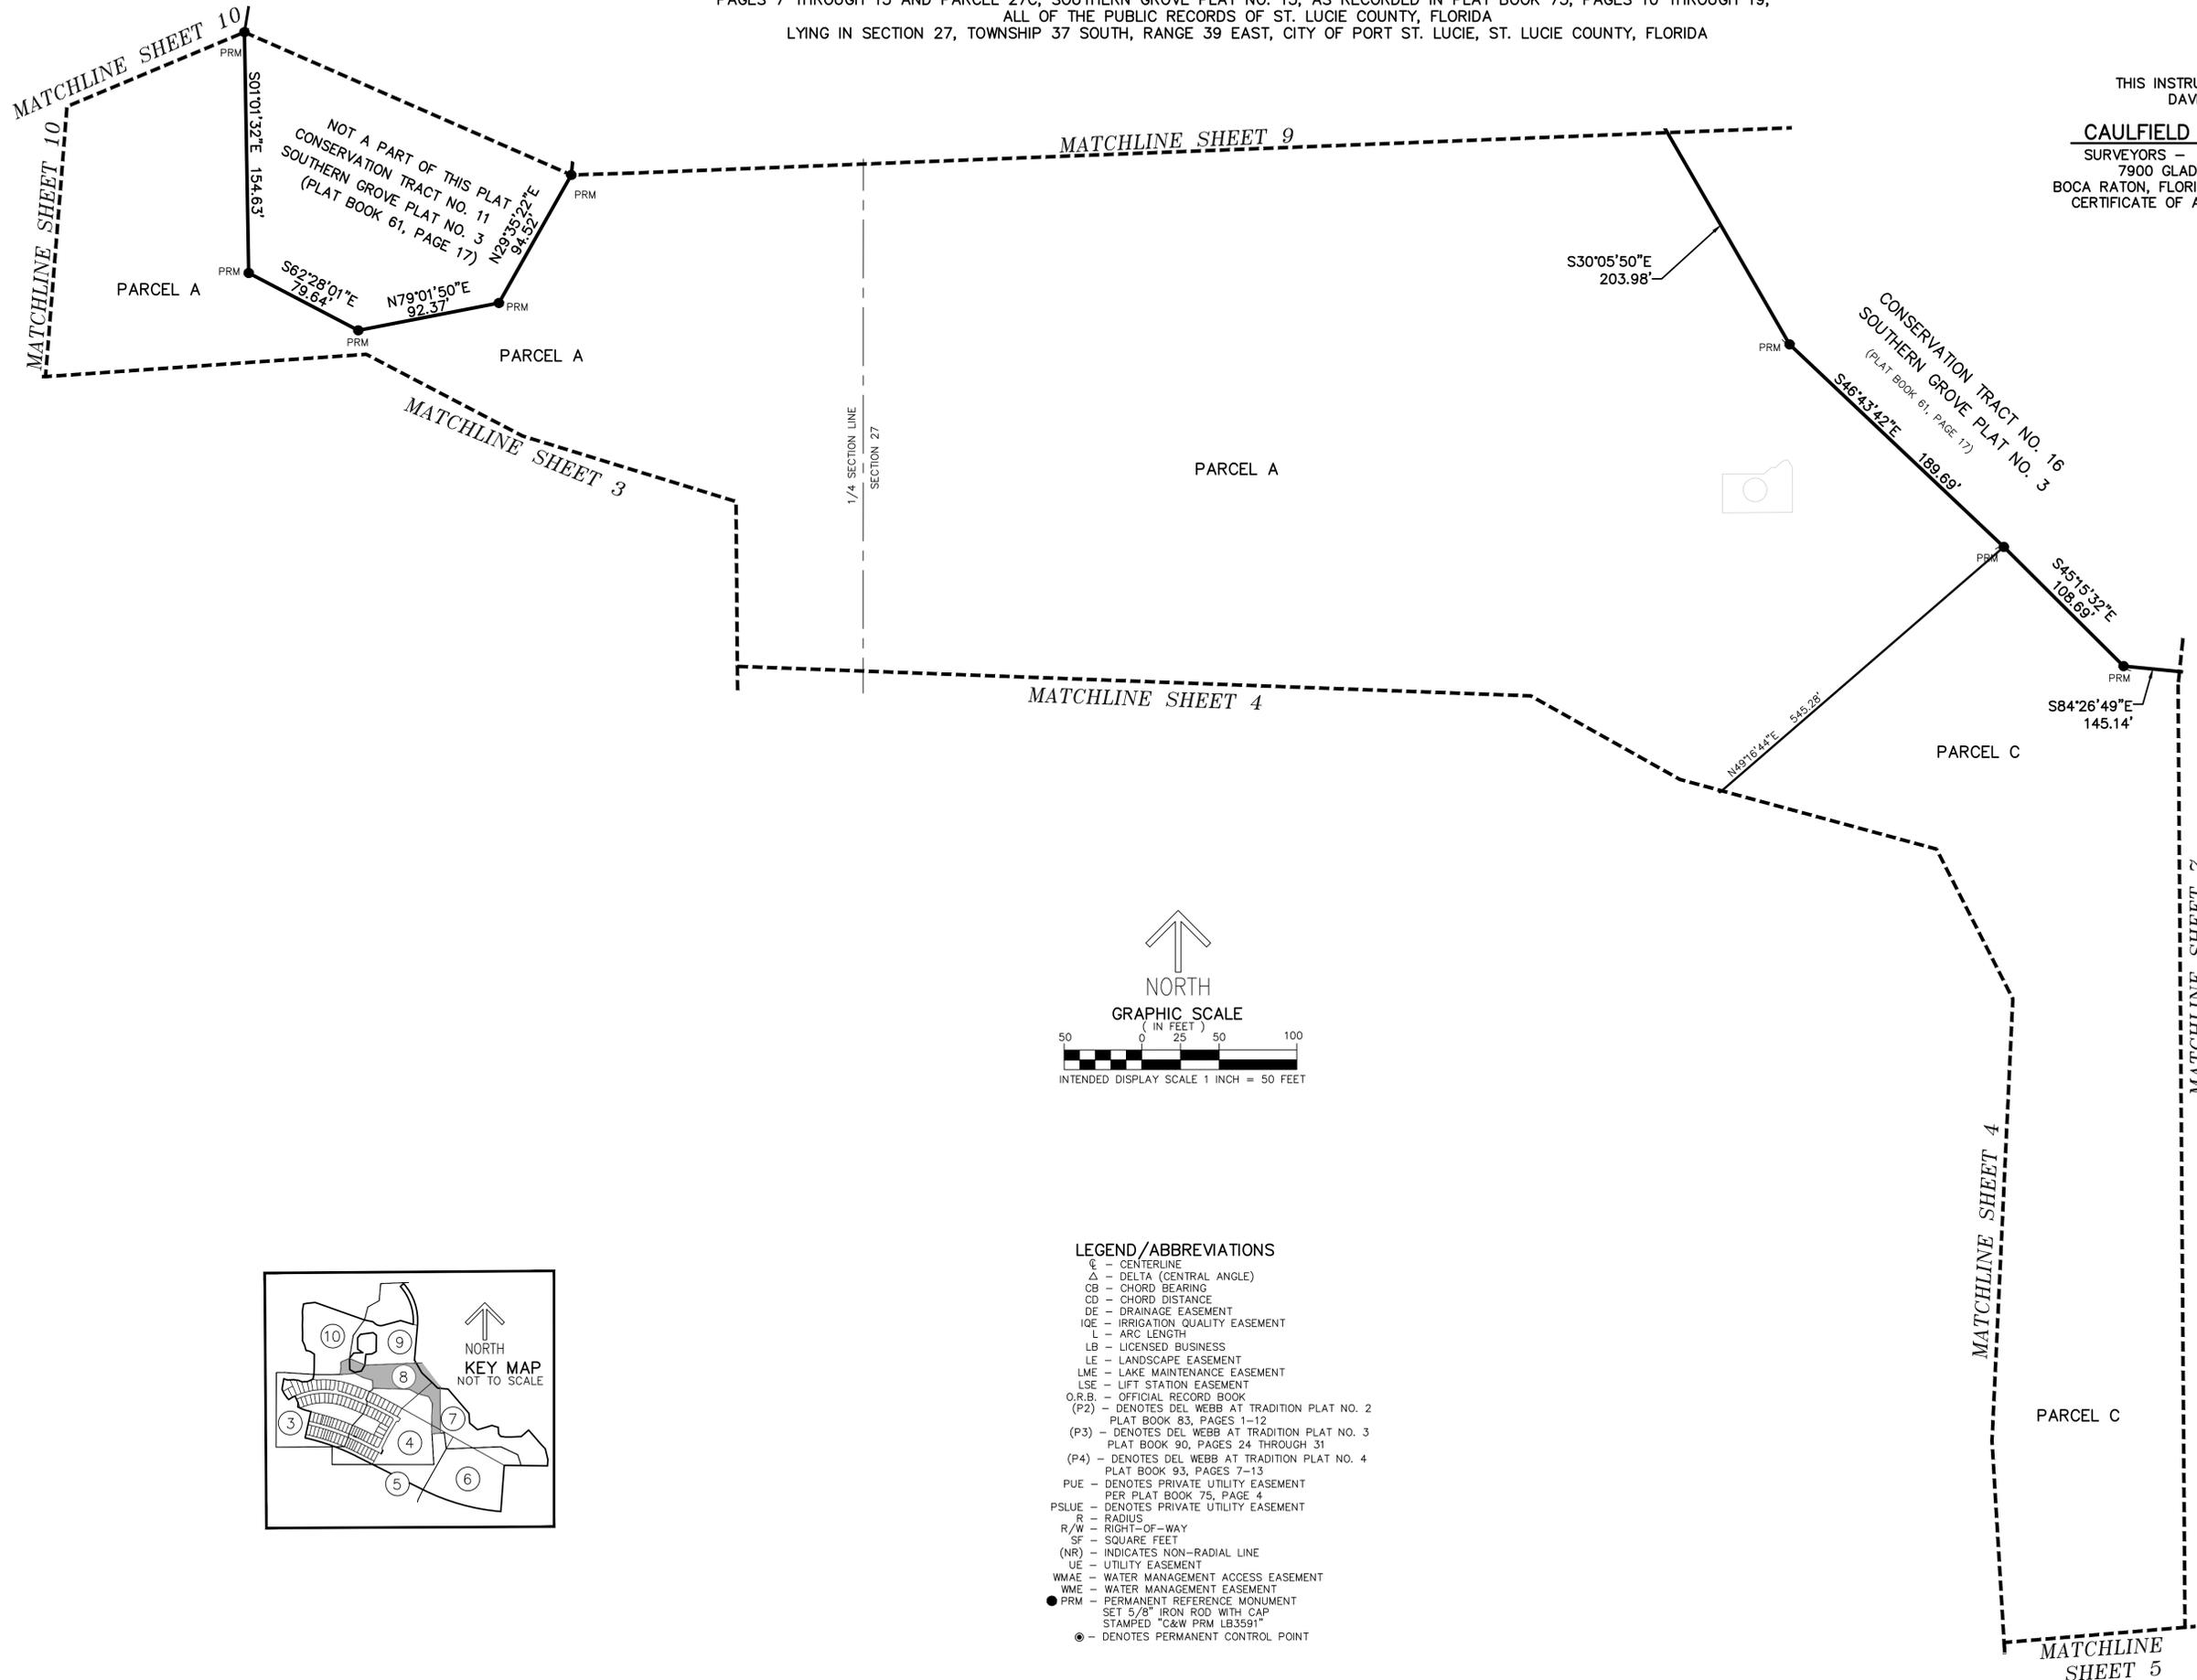



- LEGEND/ABBREVIATIONS**
- CL - CENTERLINE
 - Δ - DELTA (CENTRAL ANGLE)
 - CB - CHORD BEARING
 - CD - CHORD DISTANCE
 - DE - DRAINAGE EASEMENT
 - IQE - IRRIGATION QUALITY EASEMENT
 - L - ARC LENGTH
 - LB - LICENSED BUSINESS
 - LE - LANDSCAPE EASEMENT
 - LME - LAKE MAINTENANCE EASEMENT
 - LSE - LIFT STATION EASEMENT
 - O.R.B. - OFFICIAL RECORD BOOK
 - (P2) - DENOTES DEL WEBB AT TRADITION PLAT NO. 2 PLAT BOOK 83, PAGES 1-12
 - (P3) - DENOTES DEL WEBB AT TRADITION PLAT NO. 3 PLAT BOOK 90, PAGES 24 THROUGH 31
 - (P4) - DENOTES DEL WEBB AT TRADITION PLAT NO. 4 PLAT BOOK 93, PAGES 7-13
 - PUE - DENOTES PRIVATE UTILITY EASEMENT PER PLAT BOOK 75, PAGE 4
 - PSLUE - DENOTES PRIVATE UTILITY EASEMENT
 - R - RADIUS
 - R/W - RIGHT-OF-WAY
 - SF - SQUARE FEET
 - (NR) - INDICATES NON-RADIAL LINE
 - UE - UTILITY EASEMENT
 - WMAE - WATER MANAGEMENT ACCESS EASEMENT
 - WME - WATER MANAGEMENT EASEMENT
 - PRM - PERMANENT REFERENCE MONUMENT SET 5/8\" IRON ROD WITH CAP STAMPED \"C&W PRM LB3591\"
 - ⊙ - DENOTES PERMANENT CONTROL POINT

CITY OF PORT ST. LUCIE
 PROJECT NO. P21-016
 PSLUSD # 5212D

DEL WEBB AT TRADITION PLAT NO. 5A


BEING A REPLAT OF TRACT L6, DEL WEBB AT TRADITION PLAT NO. 3, AS RECORDED IN PLAT 90,
 PAGES 24 THROUGH 31, TRACT L20, DEL WEBB AT TRADITION PLAT NO. 4, AS RECORDED IN PLAT 93,
 PAGES 7 THROUGH 13 AND PARCEL 27C, SOUTHERN GROVE PLAT NO. 13, AS RECORDED IN PLAT BOOK 75, PAGES 10 THROUGH 19,
 ALL OF THE PUBLIC RECORDS OF ST. LUCIE COUNTY, FLORIDA
 LYING IN SECTION 27, TOWNSHIP 37 SOUTH, RANGE 39 EAST, CITY OF PORT ST. LUCIE, ST. LUCIE COUNTY, FLORIDA

THIS INSTRUMENT PREPARED BY
 DAVID P. LINDLEY
 OF
CAULFIELD & WHEELER, INC.
 SURVEYORS - ENGINEERS - PLANNERS
 7900 GLADES ROAD, SUITE 100
 BOCA RATON, FLORIDA 33434 - (561)392-1991
 CERTIFICATE OF AUTHORIZATION NO. LB3591

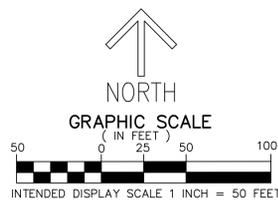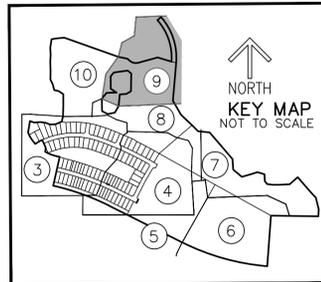

LEGEND/ABBREVIATIONS

- CL - CENTERLINE
- Δ - DELTA (CENTRAL ANGLE)
- CB - CHORD BEARING
- CD - CHORD DISTANCE
- DE - DRAINAGE EASEMENT
- IQE - IRRIGATION QUALITY EASEMENT
- L - ARC LENGTH
- LB - LICENSED BUSINESS
- LE - LANDSCAPE EASEMENT
- LME - LAKE MAINTENANCE EASEMENT
- LSE - LIFT STATION EASEMENT
- O.R.B. - OFFICIAL RECORD BOOK
- (P2) - DENOTES DEL WEBB AT TRADITION PLAT NO. 2 PLAT BOOK 93, PAGES 1-12
- (P3) - DENOTES DEL WEBB AT TRADITION PLAT NO. 3 PLAT BOOK 90, PAGES 24 THROUGH 31
- (P4) - DENOTES DEL WEBB AT TRADITION PLAT NO. 4 PLAT BOOK 93, PAGES 7-13
- PUE - DENOTES PRIVATE UTILITY EASEMENT PER PLAT BOOK 75, PAGE 4
- PSLUE - DENOTES PRIVATE UTILITY EASEMENT
- R - RADIUS
- R/W - RIGHT-OF-WAY
- SF - SQUARE FEET
- (NR) - INDICATES NON-RADIAL LINE
- UE - UTILITY EASEMENT
- WMAE - WATER MANAGEMENT ACCESS EASEMENT
- WME - WATER MANAGEMENT EASEMENT
- PRM - PERMANENT REFERENCE MONUMENT SET 5/8" IRON ROD WITH CAP STAMPED "C&W PRM LB3591"
- - DENOTES PERMANENT CONTROL POINT

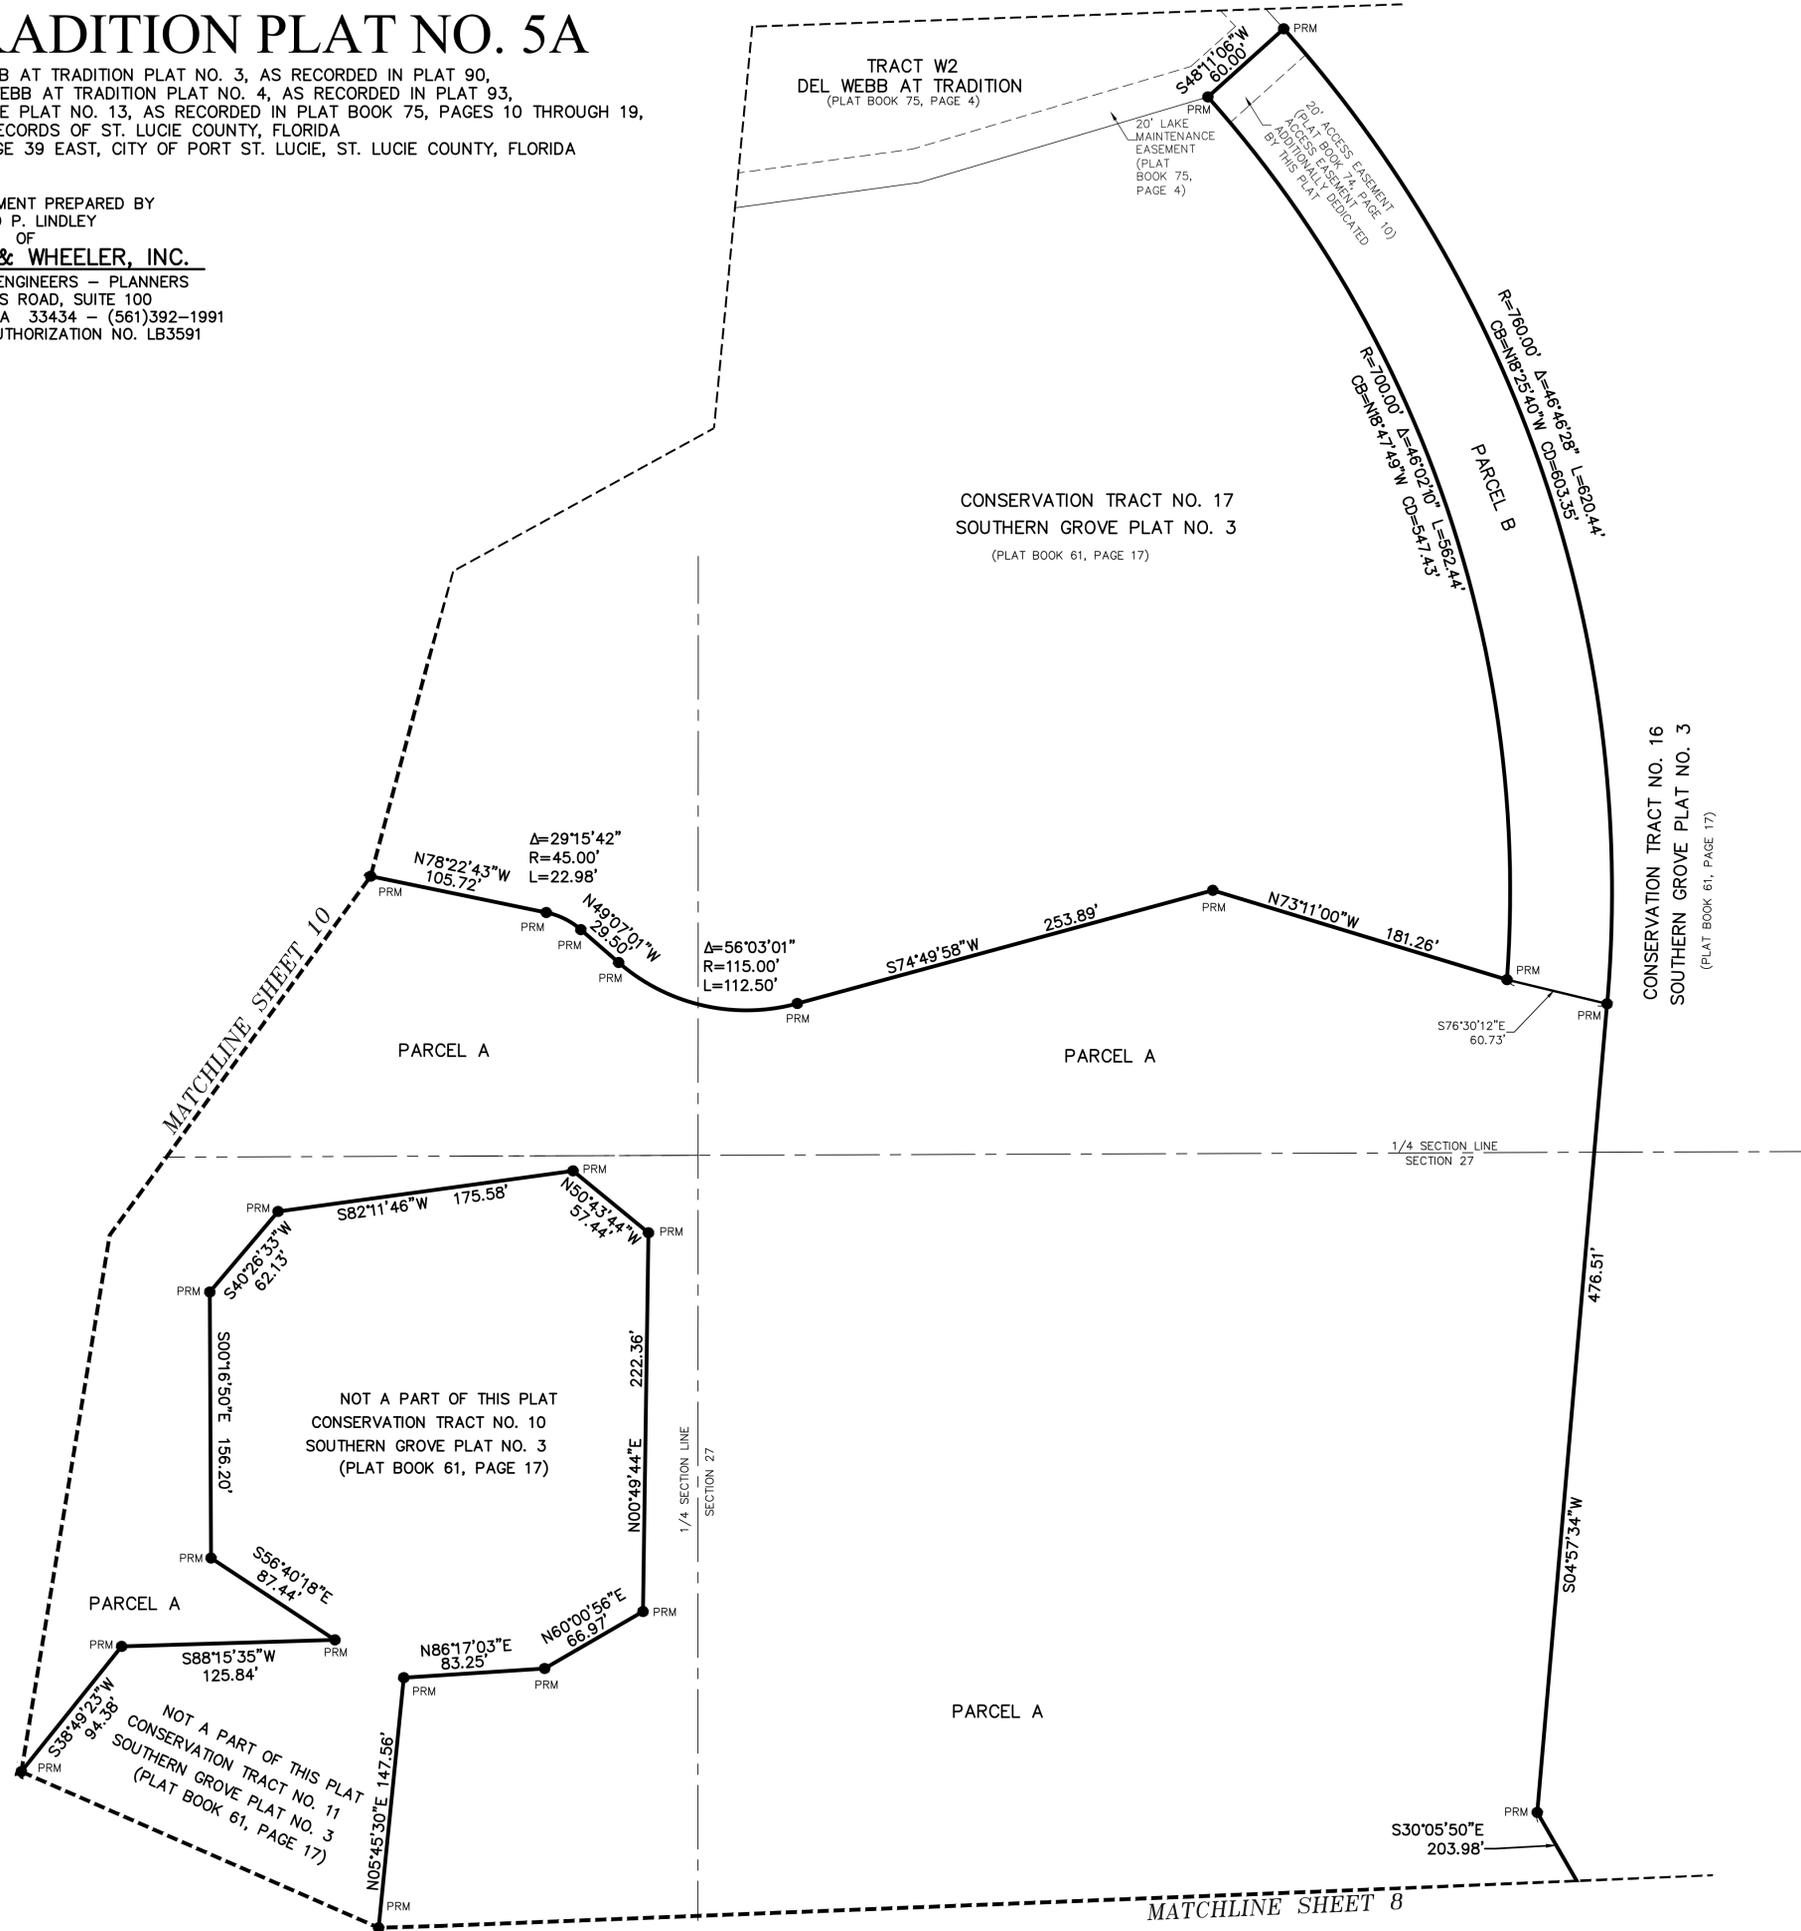


DEL WEBB AT TRADITION PLAT NO. 5A

BEING A REPLAT OF TRACT L6, DEL WEBB AT TRADITION PLAT NO. 3, AS RECORDED IN PLAT 90,
 PAGES 24 THROUGH 31, TRACT L20, DEL WEBB AT TRADITION PLAT NO. 4, AS RECORDED IN PLAT 93,
 PAGES 7 THROUGH 13 AND PARCEL 27C, SOUTHERN GROVE PLAT NO. 13, AS RECORDED IN PLAT BOOK 75, PAGES 10 THROUGH 19,
 ALL OF THE PUBLIC RECORDS OF ST. LUCIE COUNTY, FLORIDA
 LYING IN SECTION 27, TOWNSHIP 37 SOUTH, RANGE 39 EAST, CITY OF PORT ST. LUCIE, ST. LUCIE COUNTY, FLORIDA

PLAT BOOK _____
 PAGE _____


SHEET 10 OF 10

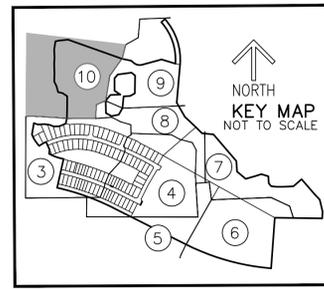

CONSERVATION TRACT NO. 17
 SOUTHERN GROVE PLAT NO. 3
 (PLAT BOOK 61, PAGE 17)


CONSERVATION TRACT NO. 17
 SOUTHERN GROVE PLAT NO. 3
 (PLAT BOOK 61, PAGE 17)

THIS INSTRUMENT PREPARED BY
 DAVID P. LINDLEY
 OF
CAULFIELD & WHEELER, INC.
 SURVEYORS - ENGINEERS - PLANNERS
 7900 GLADES ROAD, SUITE 100
 BOCA RATON, FLORIDA 33434 - (561)392-1991
 CERTIFICATE OF AUTHORIZATION NO. LB3591

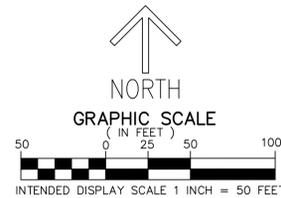

CONSERVATION TRACT NO. 17
 SOUTHERN GROVE PLAT NO. 3
 (PLAT BOOK 61, PAGE 17)

PARCEL A

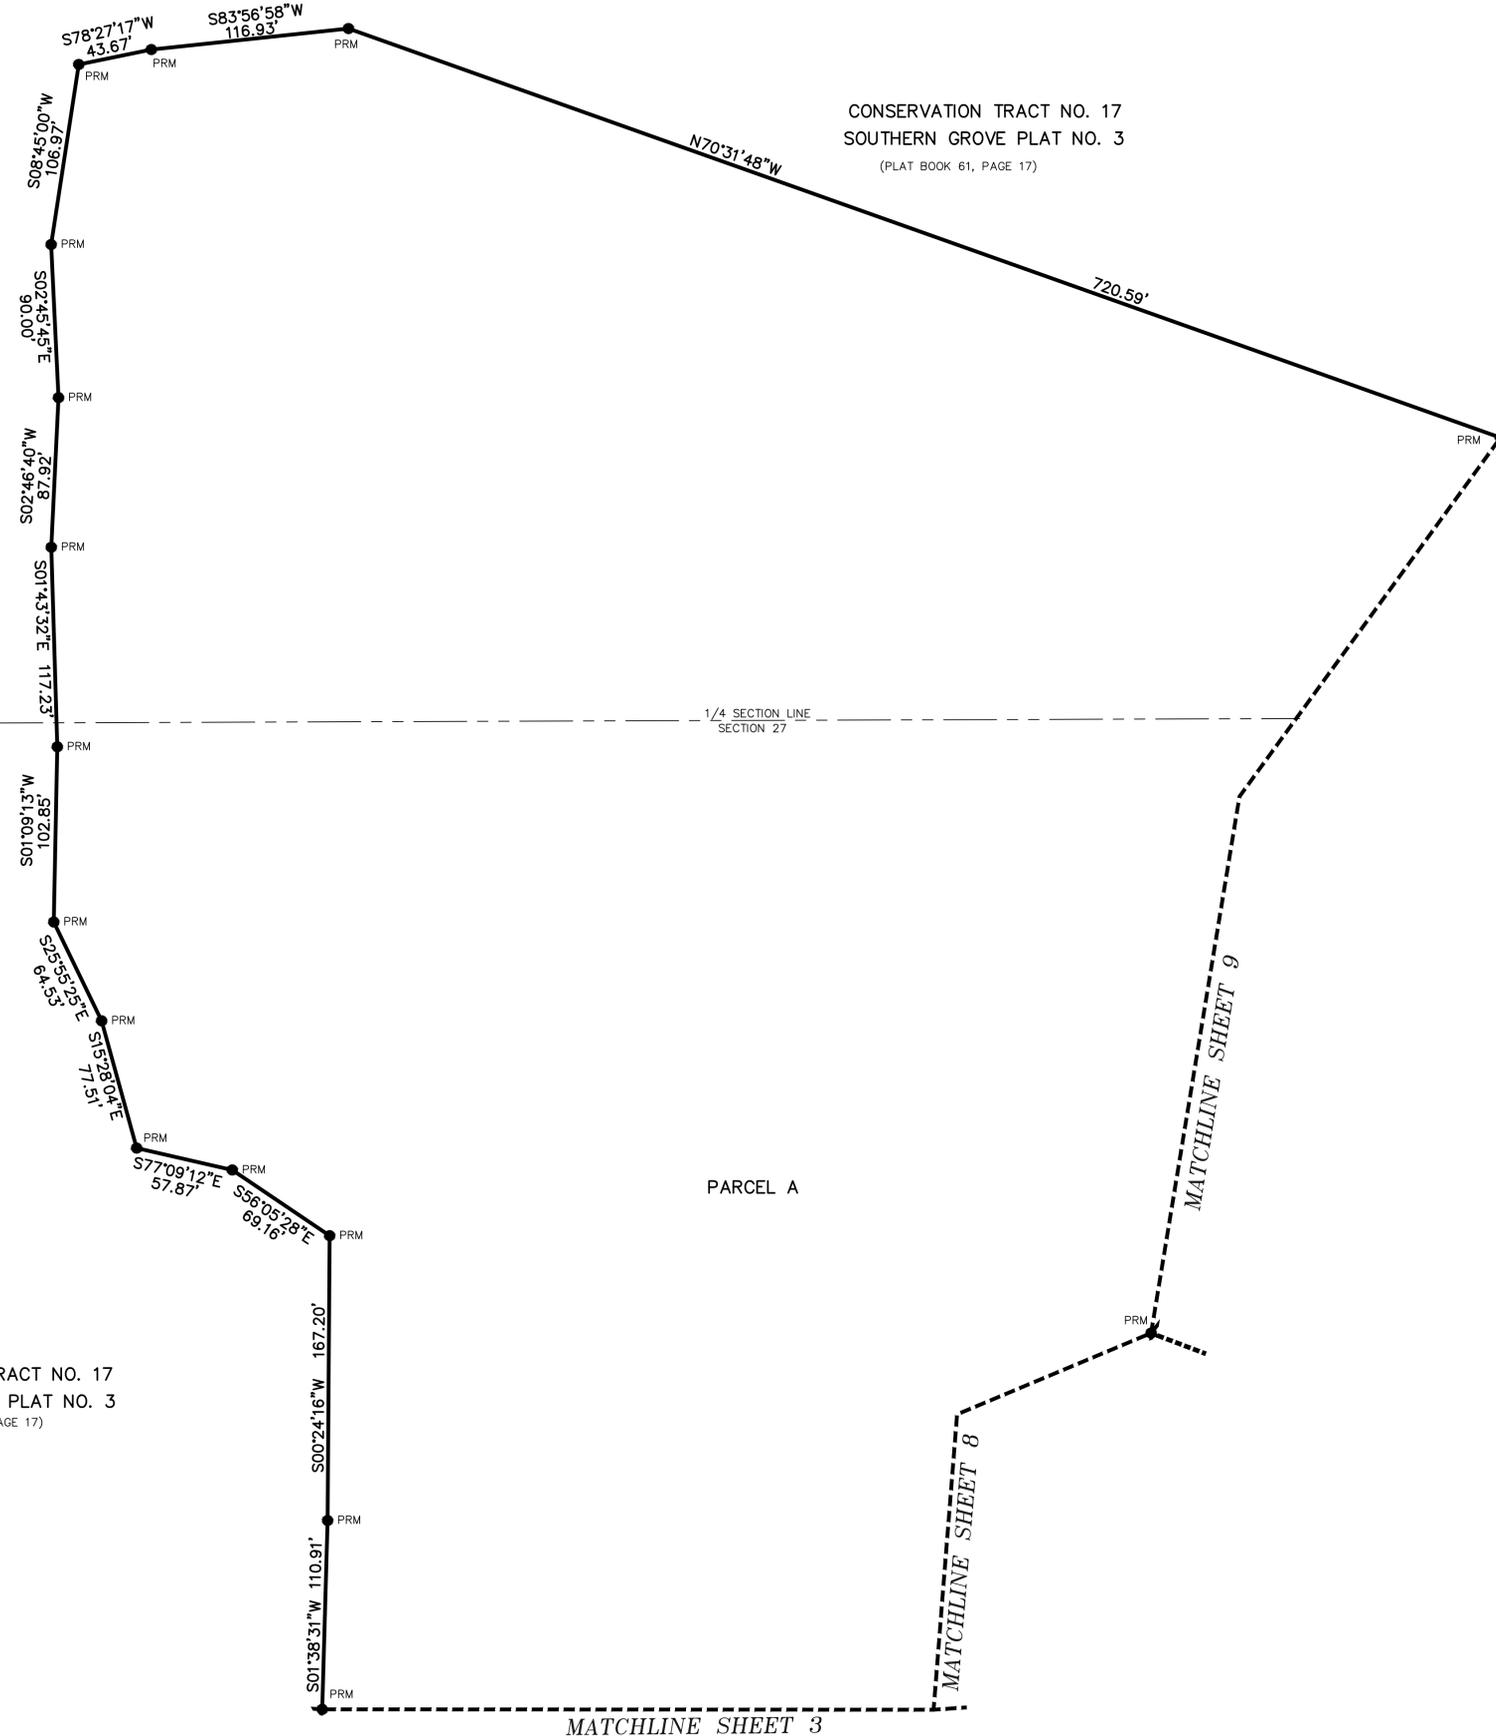

- LEGEND/ABBREVIATIONS**
- CL - CENTERLINE
 - Δ - DELTA (CENTRAL ANGLE)
 - CB - CHORD BEARING
 - CD - CHORD DISTANCE
 - DE - DRAINAGE EASEMENT
 - IQE - IRRIGATION QUALITY EASEMENT
 - L - ARC LENGTH
 - LB - LICENSED BUSINESS
 - LE - LANDSCAPE EASEMENT
 - LME - LAKE MAINTENANCE EASEMENT
 - LSE - LIFT STATION EASEMENT
 - O.R.B. - OFFICIAL RECORD BOOK
 - (P2) - DENOTES DEL WEBB AT TRADITION PLAT NO. 2 PLAT BOOK 83, PAGES 1-12
 - (P3) - DENOTES DEL WEBB AT TRADITION PLAT NO. 3 PLAT BOOK 90, PAGES 24 THROUGH 31
 - (P4) - DENOTES DEL WEBB AT TRADITION PLAT NO. 4 PLAT BOOK 93, PAGES 7-13
 - PUE - DENOTES PRIVATE UTILITY EASEMENT PER PLAT BOOK 75, PAGE 4
 - PSLUE - DENOTES PRIVATE UTILITY EASEMENT
 - R - RADIUS
 - R/W - RIGHT-OF-WAY
 - SF - SQUARE FEET
 - (NR) - INDICATES NON-RADIAL LINE
 - UE - UTILITY EASEMENT
 - WMAE - WATER MANAGEMENT ACCESS EASEMENT
 - WME - WATER MANAGEMENT EASEMENT
 - PRM - PERMANENT REFERENCE MONUMENT SET 5/8" IRON ROD WITH CAP STAMPED "C&W PRM LB3591"
 - ⊙ - DENOTES PERMANENT CONTROL POINT