

This instrument prepared by, and after recording, return to:

Tyrone T. Bongard, Esq.
Gunster, Yoakley & Stewart, P.A.
777 S. Flagler Drive, Suite 500
West Palm Beach, FL 33401

NOTE TO CLERK: THIS CONVEYANCE IS EXEMPT FROM STATE DOCUMENTARY STAMP TAX BASED ON THE CASE OF CRESCENT MIAMI CENTER, LLC v. FLORIDA DEPARTMENT OF REVENUE, 903 So.2d 913 (FLA 2005).

SPECIAL WARRANTY DEED

THIS SPECIAL WARRANTY DEED is made and given as of the 24TH day of March, 2021, by **VERANO DEVELOPMENT LLC**, a Delaware limited liability company, having an address of 105 NE 1st Street, Delray Beach, Florida 33444 (the "Grantor"), to and in favor of **DK CENTRAL PARK LLC**, a Florida limited liability company, having an address of 105 NE 1st Street, Delray Beach, Florida 33444 (the "Grantee").

[Whenever used herein the terms "Grantor" and "Grantee" include the parties to this instrument, together with their respective successors and assigns.]

WITNESSETH, that Grantor, for and in consideration of Ten and No/100 (\$10.00) Dollars and other good and valuable consideration, the receipt and sufficiency of which is hereby acknowledged, has granted, bargained and sold, and by these presents does hereby grant, bargain and sell, to Grantee and its successors and assigns, forever, the following described land lying, being, and situate in St. Lucie County, Florida (the "Property"), to wit:

See Exhibit "A" attached hereto and made a part hereof.

SUBJECT TO: taxes and assessments for the year 2021 and subsequent years not yet due or payable; all laws, ordinances, regulations, restrictions, prohibitions and other requirements imposed by governmental authority, including, but not limited to, all applicable building, zoning, land use and environmental ordinances and regulations; and conditions, restrictions, limitations, easements and other matters of record, if any, but this reference shall not operate to reimpose any of the same.

TOGETHER WITH all the tenements, hereditaments and appurtenances thereto belonging or in anywise appertaining.

TO HAVE AND TO HOLD unto Grantee in fee simple forever.

AND Grantor hereby covenants with Grantee that Grantor is lawfully seized of the Property in fee simple; that Grantor has good right and lawful authority to sell and convey the Property to Grantee; that Grantor specially warrants the title to the Property subject to the foregoing matters and will defend the same against the lawful claims of all persons claiming by, through or under Grantor but no others.

[Signature Page Follows]

IN WITNESS WHEREOF, Grantor has signed these presents the day and year first above written.

WITNESSES

GRANTOR

VERANO DEVELOPMENT LLC, a Delaware limited liability company

By: The Kolter Group LLC, a Florida limited liability company, its Manager

Witness signature
[Signature]
JOHN CSAPU
Print Name

By: [Signature]
Name: RYAN MOSHER
Title: Manager

Witness signature
[Signature]
Denise Yanes
Print Name

STATE OF FLORIDA

COUNTY OF PALM BEACH

The foregoing instrument was acknowledged before me by means of physical presence or online notarization, this 24 day of March, 2021, by Ryan Mosher, as Manager of The Kolter Group LLC, a Florida limited liability company, which is Manager of VERANO DEVELOPMENT LLC, a Delaware limited liability company, on behalf of said company, and who is personally known to me, or has produced _____ as identification.

[Signature]
Notary Public - State of Florida
Print Name: Denise Yanes

(Seal)



EXHIBIT "A"

DESCRIPTION:

A PARCEL OF LAND LYING IN A PORTION OF SECTIONS 4 AND 5, TOWNSHIP 37 SOUTH, RANGE 39 EAST AND SECTIONS 32 AND 33, TOWNSHIP 36 SOUTH, RANGE 39 EAST, ST. LUCIE COUNTY, FLORIDA, IN THE CITY OF PORT ST. LUCIE, FLORIDA AND BEING MORE PARTICULARLY DESCRIBED AS FOLLOWS:

COMMENCE AT THE INTERSECTION OF THE SOUTHWESTERLY RIGHT-OF-WAY LINE OF THE SOUTH FLORIDA WATER MANAGEMENT DISTRICT CANAL NUMBER C-24, AS SHOWN ON THE RIGHT-OF-WAY MAP FOR SAID CANAL NUMBER C-24, CHECKED DATED 11/25/58 AND REVISED ON 2/23/59 AND THE SOUTHEASTERLY RIGHT-OF-WAY LINE OF THE FLORIDA EAST COAST RAILWAY COMPANY "FORT PIERCE CUT-OFF" TRACK AS SHOWN ON RIGHT-OF-WAY MAPS, PAGES V.3d/6 AND V.3d/7, DATED FEBRUARY 1, 1950 WITH "TRACK CORRECT" REVISION DATED 4/28/67; THENCE S.44°46'01"W., ALONG SAID SOUTHEASTERLY RIGHT-OF-WAY LINE OF THE FLORIDA EAST COAST RAILWAY, A DISTANCE OF 4810.96 FEET; THENCE S.45°13'59" E., A DISTANCE OF 5903.19 FEET TO A NON-TANGENT INTERSECTION WITH A CURVE CONCAVE TO THE SOUTH WITH A RADIUS OF 1885.20 FEET, AND A RADIAL BEARING OF S.06°14'12" E. AT SAID INTERSECTION, SAID INTERSECTION ALSO BEING THE **POINT OF BEGINNING**; THENCE EASTERLY, ALONG THE ARC OF SAID CURVE THROUGH A CENTRAL ANGLE OF 04°24'36", A DISTANCE OF 145.10 FEET TO A NON-TANGENT INTERSECTION WITH A CURVE CONCAVE TO THE SOUTH WITH A RADIUS OF 2930.00 FEET, AND A RADIAL BEARING OF S.02°24'18" E. AT SAID INTERSECTION; THENCE EASTERLY, ALONG THE ARC OF SAID CURVE THROUGH A CENTRAL ANGLE OF 20°39'45", A DISTANCE OF 1056.64 FEET TO A NON-TANGENT INTERSECTION; THENCE S.71°11'28" E., A DISTANCE OF 839.28 FEET; THENCE S.18°48'32" W., A DISTANCE OF 50.00 FEET; THENCE S.71°11'28" E., A DISTANCE OF 20.40 FEET TO A POINT OF CURVATURE OF A CURVE CONCAVE TO THE SOUTHWEST, WITH A RADIUS OF 2280.00 FEET; THENCE SOUTHEASTERLY, ALONG THE ARC OF SAID CURVE THROUGH A CENTRAL ANGLE OF 32°27'37", A DISTANCE OF 1291.71 FEET TO A POINT OF TANGENCY; THENCE S.38°43'51" E., A DISTANCE OF 362.67 FEET TO A POINT OF CURVATURE OF A CURVE CONCAVE TO THE NORTHEAST, WITH A RADIUS OF 1620.00 FEET; THENCE SOUTHEASTERLY, ALONG THE ARC OF SAID CURVE THROUGH A CENTRAL ANGLE OF 21°06'06", A DISTANCE OF 596.64 FEET TO A POINT OF REVERSE CURVATURE OF A CURVE CONCAVE TO THE SOUTHWEST, WITH A RADIUS OF 380.00 FEET; THENCE SOUTHEASTERLY, ALONG THE ARC OF SAID CURVE THROUGH A CENTRAL ANGLE OF 55°12'12", A DISTANCE OF 366.12 FEET TO A POINT OF TANGENCY; THENCE S.04°37'46" E., A DISTANCE OF 115.59 FEET; THENCE S.76°11'52" W., A DISTANCE OF 119.74 FEET; THENCE N.86°26'39" W., A DISTANCE OF 259.29 FEET TO A POINT OF CURVATURE OF A CURVE CONCAVE TO THE SOUTH, WITH A RADIUS OF 1575.00 FEET; THENCE WESTERLY, ALONG THE ARC OF SAID CURVE THROUGH A CENTRAL ANGLE OF 19°32'55", A DISTANCE OF 537.37 FEET TO A POINT OF TANGENCY; THENCE S.74°00'26" W., A DISTANCE OF 4444.37 FEET TO A POINT OF CURVATURE OF A CURVE CONCAVE TO THE NORTH, WITH A RADIUS OF 22918.00 FEET; THENCE WESTERLY, ALONG THE ARC OF SAID CURVE THROUGH A CENTRAL ANGLE OF 00°41'57", A DISTANCE OF 279.63 FEET TO A NON-TANGENT INTERSECTION; THENCE N.15°59'34" W., A DISTANCE OF 1409.94 FEET TO A POINT OF CURVATURE OF A CURVE CONCAVE TO THE EAST, WITH A RADIUS OF 1500.00 FEET; THENCE NORTHERLY, ALONG THE ARC OF SAID CURVE THROUGH A CENTRAL ANGLE OF 17°36'44", A DISTANCE OF 461.09 FEET TO A POINT OF TANGENCY; THENCE N.01°37'10" E., A DISTANCE OF 429.02 FEET TO A POINT OF CURVATURE OF A CURVE CONCAVE TO THE SOUTHEAST, WITH A RADIUS OF 1381.00 FEET; THENCE NORTHEASTERLY, ALONG THE ARC OF SAID CURVE THROUGH A CENTRAL ANGLE OF 83°01'29", A DISTANCE OF 2001.15 FEET TO A POINT OF TANGENCY; THENCE N.84°38'39" E., A DISTANCE OF 733.31 FEET TO THE **POINT OF BEGINNING**.

CONTAINING: 13,949,567 SQUARE FEET OR 320.238 ACRES, MORE OR LESS.

CDD 3 SKETCH AND DESCRIPTION



REVISIONS			
No.	Date	Description	Dwn.

Prepared For: **COTLEUR AND HEARING**
Last Date of Field Survey: N/A

SURVEYOR'S CERTIFICATE

This certifies that this sketch and description was made under my supervision and meets the Standards of Practice set forth by the Florida Board of Professional Surveyors & Mappers in Chapter 5J-17.050, Florida Administrative Code, pursuant to Section 472.027, Florida Statutes.

Gary Rager
Digitally signed by Gary Rager
 DN: cn=G, o=Florida, ou=GeoPoint Surveying, Inc., email=Gary@geopointsurvey.com, c=US
 Rager, email=Gary@geopointsurvey.com
 Date: 2021.02.22 16:24:19 -0500

Gary A. Rager
 FLORIDA PROFESSIONAL SURVEYOR & MAPPER NO. **LS4828**

NOT VALID WITHOUT THE SIGNATURE AND THE ORIGINAL
 RAISED SEAL OF A FLORIDA LICENSED SURVEYOR AND MAPPER

GeoPoint


Surveying, Inc.

4152 W. Blue Heron Blvd. Phone: (561) 444-2720
 Suite 105 www.geopointsurvey.com
 Riviera Beach, FL 33404 Licensed Business Number: LB 7768

Drawn: SWM	Date: 2/17/21	Data File: ~~~~
Check: GAR	P.C.: ~~~~	Field Book: ~~~~

Sections: 4 & 5 Twn. 37S Rng. 39E 132 & 33 Twn. 36S Rng. 39E Job #: S&D_CDD3

DWG NAME: W:\VERANO\SURVEY\CDD BOUNDARY REVISIONS\S & D_CDD BOUNDARIES\S&D_CDD3.DWG PLOTTED BY: SERGIO MACHADO ON: 2/22/2021 3:31 PM LAST SAVED BY: SERGIO ON: 2/22/2021 3:30 PM

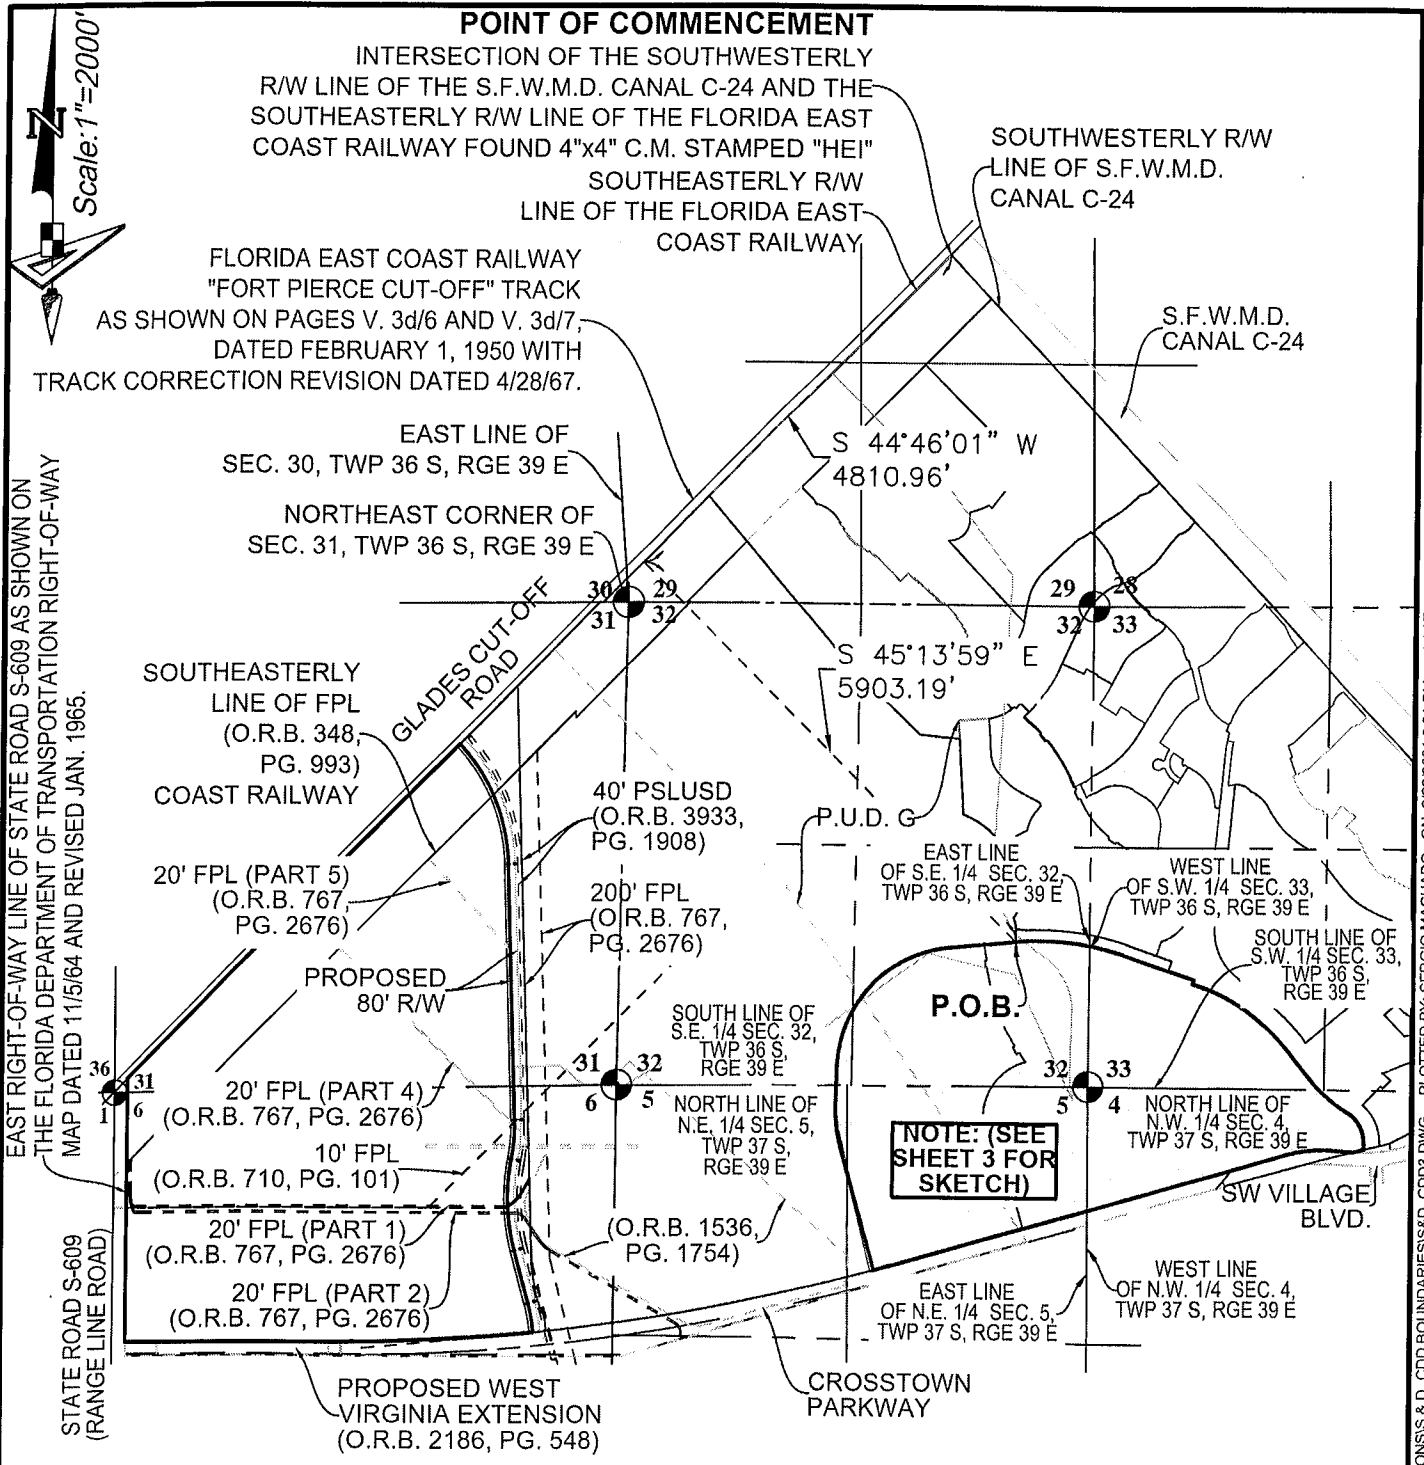

**CDD 3
SKETCH AND DESCRIPTION**

REVISIONS			
No.	Date	Description	Dwn.

Prepared For: **COTLEUR AND HEARING**
 Last Date of Field Survey: **N/A**



4152 W. Blue Heron Blvd. Suite 105
 Riviera Beach, FL 33404
 Phone: (561) 444-2720
 www.geopointsurvey.com
 Licensed Business Number LB 7768


Drawn: SWM	Date: 2/17/21	Data File: ~~~~
Check: GAR	P.C.: ~~~~	Field Book: ~~~~

Sheet No. 2 of 3 Sheets

NOT VALID WITHOUT THE SIGNATURE AND THE ORIGINAL RAISED SEAL OF A FLORIDA LICENSED SURVEYOR AND MAPPER

Sections: 4 & 5 Twn. 37S Rng. 39E / 32 & 33 Twn. 36S Rng. 39E Job #: S&D_CDD3

DWG NAME: W:\VERANO\SURVEY\CDD BOUNDARY REVISIONS\S & D_CDD BOUNDARIES\S&D_CDD3.DWG PLOTTED BY: SERGIO MACHADO ON: 2/22/2021 3:31 PM LAST SAVED BY: SERGIOM ON: 2/22/2021 3:30 PM

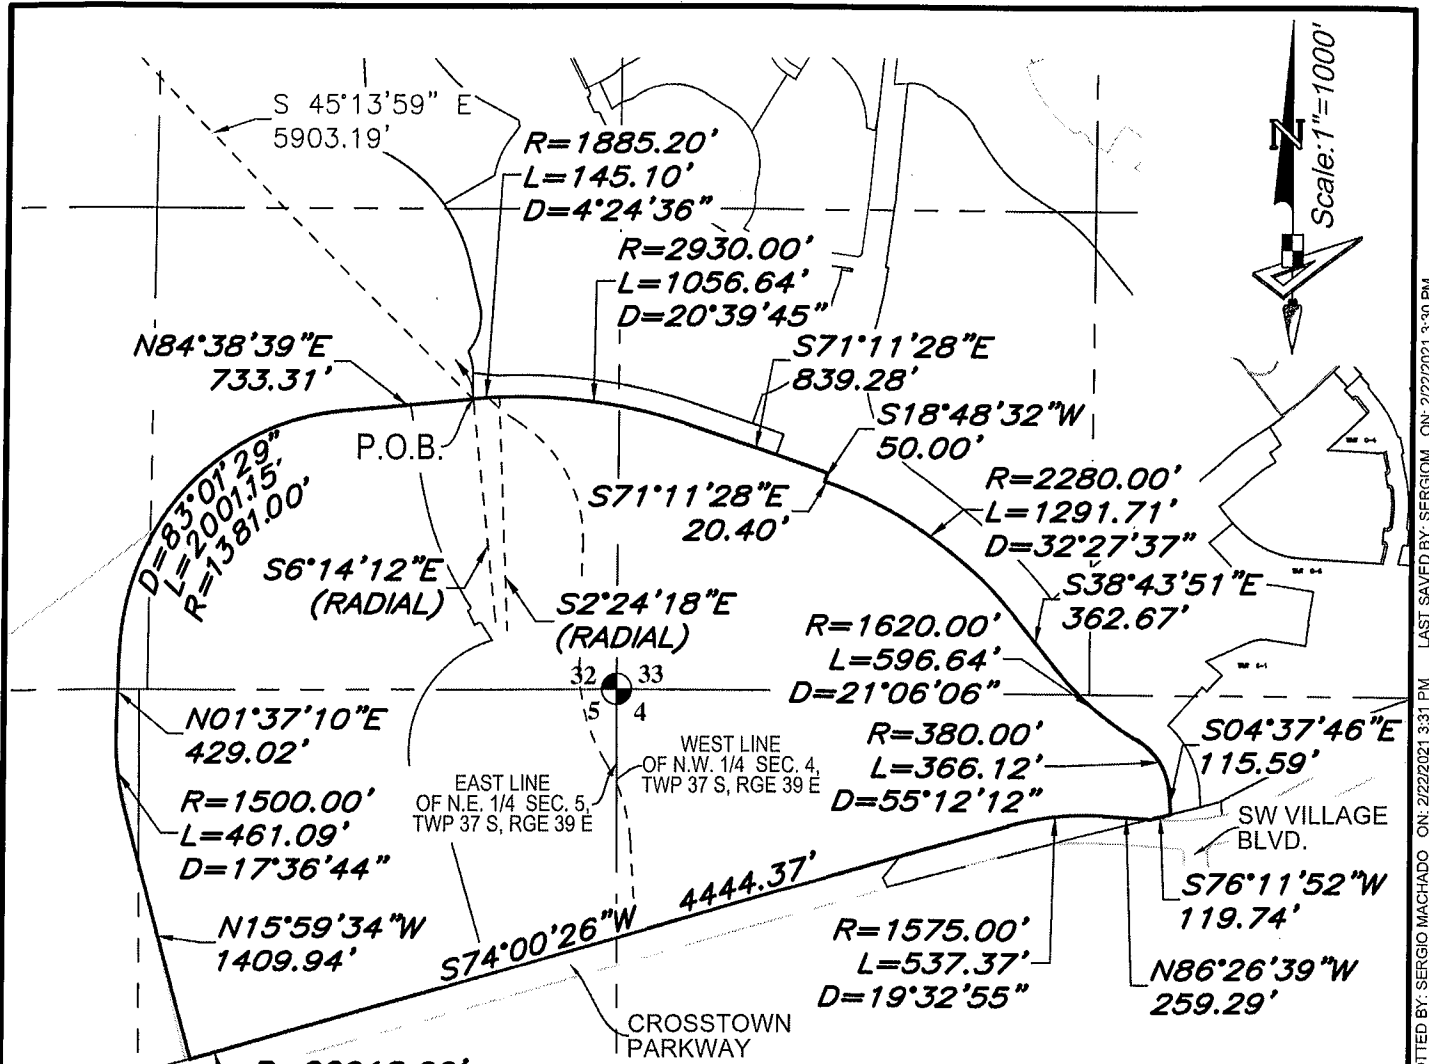

LEGEND

- P.O.B. -- Point of Beginning
- O.S.T. -- Open Space Tract
- O.R.B. -- Official Records Book
- PG(s). -- Page(s)
- R/W -- Right-of-Way
- R -- Radius
- L -- Arc Length
- D -- Delta-Central Angle
- P.U.D. -- Planned Unit Development
- PSLUSD -- Port St. Lucie Utility Services Department
- FPL -- Florida Power & Light
- Sec. - Twn. - Rng. -- Section-Township-Range
- S.F.W.M.D. -- South Florida Water Management District
- 30 29 31 32 -- Section Corner

**CDD 3
SKETCH AND DESCRIPTION**

REVISIONS			
No.	Date	Description	Dwn.

Prepared For: COTLEUR AND HEARING
 Last Date of Field Survey: N/A



4152 W. Blue Heron Blvd. Suite 105
 Riviera Beach, FL 33404
 Phone: (561) 444-2720
 www.geopointsurvey.com
 Licensed Business Number LB 7768

Drawn: SWM	Date: 2/17/21	Data File: ~~~~
Check: GAR	P.C.: ~~~~	Field Book: ~~~~

Sheet No. 3 of 3 Sheets

NOT VALID WITHOUT THE SIGNATURE AND THE ORIGINAL RAISED SEAL OF A FLORIDA LICENSED SURVEYOR AND MAPPER

Sections: 4 & 5 Twn. 37S Rng. 39E / 32 & 33 Twn. 36S Rng. 39E Job #: S&D_CDD3

DWG NAME: W\VERANO\SURVEY\CDD BOUNDARY REVISIONS & D_CDD BOUNDARIES\S&D_CDD3.DWG PLOTTED BY: SERGIO MACHADO ON: 2/22/2021 3:31 PM LAST SAVED BY: SERGIOM ON: 2/22/2021 3:30 PM