

LEGAL DESCRIPTION AND CERTIFICATION

LOT 3, BLOCK 15, FIRST REPLAT IN PORT ST. LUCIE INDUSTRIAL PARK UNIT ONE, ACCORDING TO THE PLAT THEREOF, RECORDED IN PLAT BOOK 23, PAGES 6 AND 6A THROUGH 6D OF THE PUBLIC RECORDS OF ST. LUCIE COUNTY, FLORIDA.

Community Number: 120287 Panel: 0291 Suffix: K F.I.R.M. Date: Flood Zone: X Field Work: 5/5/2025

Certified To:
DEL TORO LAW

Property Address:
8896 SOUTH U.S. HIGHWAY 1
PORT ST. LUCIE, FL 34952

Survey Number: 688242





 

 





 
 
Client File Number:

ABBREVIATION DESCRIPTION:

A.E.	ANCHOR EASEMENT	F.F. EL.	FINISH FLOOR ELEVATION
A/C	AIR CONDITIONER	F.I.P.	FOUND IRON PIPE
B.M.	BENCH MARK	F.I.R.	FOUND IRON ROD
B.R.	BEARING REFERENCE	F.P.K.	FOUND PARKER-KALON NAIL
(C)	CALCULATED	(L)	LENGTH
?	CENTRAL / DELTA ANGLE	L.A.E.	LIMITED ACCESS EASEMENT
CH	CHORD	L.M.E.	LAKE MAINTENANCE EASEMENT
(D)	DEED / DESCRIPTION	(M)	MEASURED / FIELD VERIFIED
D.E.	DRAINAGE EASEMENT	M.H.	MANHOLE
D.H.	DRILL HOLE	N&D	NAIL & DISK
D.W.	DRIVEWAY	N.R.	NOT RADIAL
E.O.W.	EDGE OF WATER	N.T.S.	NOT TO SCALE
F.C.M.	FOUND CONCRETE MONUMENT	O.H.L.	OVERHEAD UTILITY LINES

O.R.B.	OFFICIAL RECORDS BOOK
(P)	PLAT
P.B.	PLAT BOOK
P.C.	POINT OF CURVATURE
P.C.C.	POINT OF COMPOUND CURVE
P.O.B.	POINT OF BEGINNING
P.O.C.	POINT OF COMMENCEMENT
P.R.C.	POINT OF REVERSE CURVE
P.T.	POINT OF TANGENCY
R/W	RIGHT-OF-WAY
(R)	RADIAL / RADIUS
S.I.R.	SET IRON ROD
T.O.B.	TOP OF BANK
U.E.	UTILITY EASEMENT

SYMBOL DESCRIPTIONS:

	= CATCH BASIN		= MISC. FENCE
	= CENTERLINE ROAD		= PROPERTY CORNER
	= COVERED AREA		= UTILITY BOX
	= EXISTING ELEVATION		= UTILITY POLE
	= HYDRANT		= WATER METER
	= MANHOLE		= WELL
	= METAL FENCE		= WOOD FENCE



SURVEYORS CERTIFICATE

I HEREBY CERTIFY THAT THIS BOUNDARY SURVEY IS A TRUE AND CORRECT REPRESENTATION OF A SURVEY PREPARED UNDER MY DIRECTION.
NOT VALID WITHOUT AN AUTHENTICATED ELECTRONIC SIGNATURE AND AUTHENTICATED ELECTRONIC SEAL, OR A RAISED EMBOSSED SEAL AND SIGNATURE.

(SIGNED)

DAVID G CUTLER
PROFESSIONAL SURVEYOR AND MAPPER #5593

PRINTING INSTRUCTIONS:

WHEN PRINTING BE SURE TO SELECT "ACTUAL SIZE"
TO ENSURE PROPER SCALING. DO NOT USE "FIT"

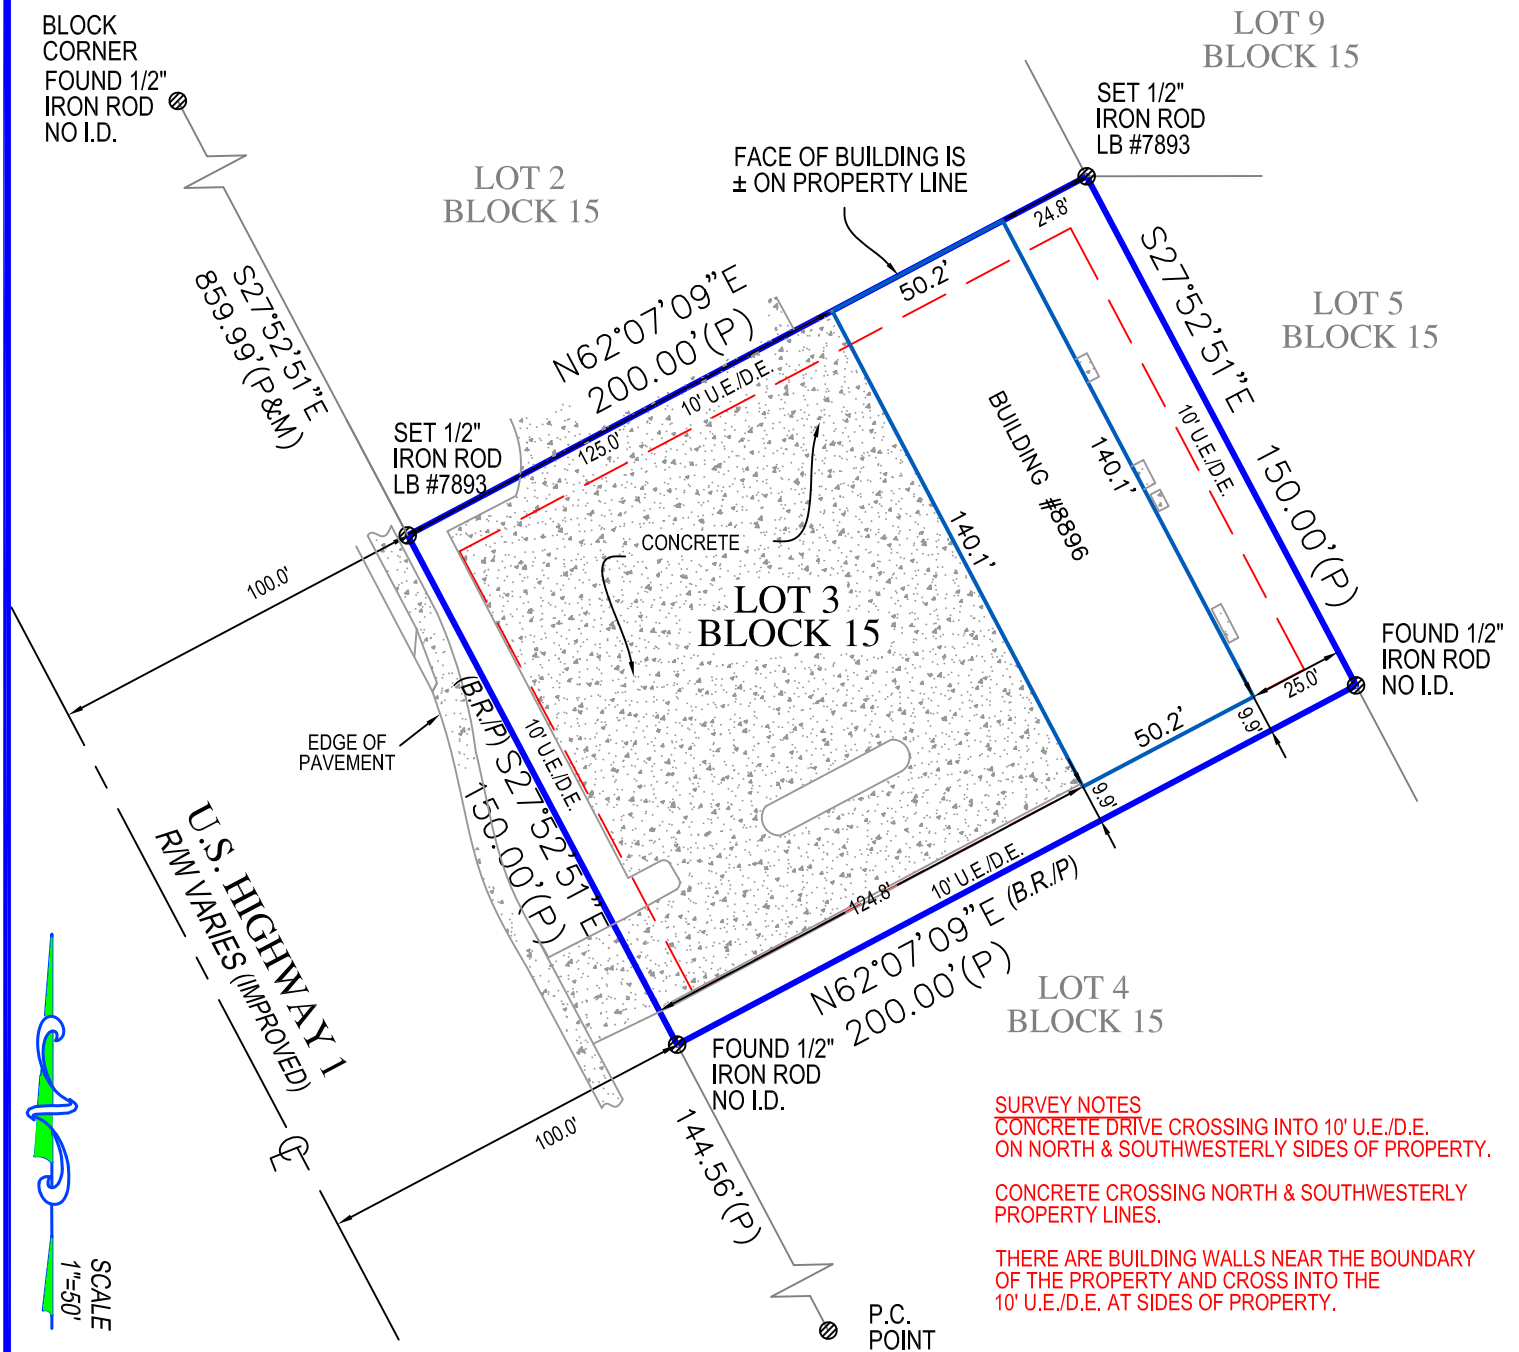
PAGE 1 OF 2 PAGES
(NOT COMPLETE WITHOUT PAGE 2)



SERVING FLORIDA

6250 N. MILITARY TRAIL, SUITE 102
WEST PALM BEACH, FL 33407
PHONE (561) 640-4800
STATEWIDE PHONE (800) 226-4807
STATEWIDE FACSIMILE (800) 741-0576
WEBSITE: <http://targetsurveying.net>

BOUNDARY SURVEY



PAGE 2 OF 2 PAGES
(NOT COMPLETE WITHOUT PAGE 1)

SURVEY NUMBER:
688242

GENERAL NOTES:

- 1) LEGAL DESCRIPTION PROVIDED BY OTHERS
- 2) THE LANDS SHOWN HEREON WERE NOT ABSTRACTED FOR EASEMENTS OR OTHER RECORDED ENCUMBRANCES NOT SHOWN ON THE PLAT.
- 3) UNDERGROUND PORTIONS OF FOOTINGS, FOUNDATIONS OR OTHER IMPROVEMENTS WERE NOT LOCATED.
- 4) WALL TIES ARE TO THE FACE OF THE WALL AND ARE NOT TO BE USED TO RECONSTRUCT BOUNDARY LINES.
- 5) ONLY VISIBLE ENCROACHMENTS LOCATED.
- 6) DIMENSIONS SHOWN ARE PLAT AND MEASURED UNLESS OTHERWISE SHOWN.
- 7) FENCE OWNERSHIP NOT DETERMINED.
- 8) ELEVATIONS INDICATED HEREON ARE IN FEET AND DECIMALS REFERENCED TO N.A.V.D. 1988
- 9) THIS SURVEY HAS BEEN COMPLETED FOR A MORTGAGE TRANSACTION, ITS SCOPE IS LIMITED TO THE DETERMINATION OF TITLE DEFICIENCIES, NO DESIGN OR CONSTRUCTION SHALL BE BASED UPON THIS SURVEY WITHOUT APPROVAL FROM TARGET SURVEYING PRIOR TO SUCH USE. TARGET SURVEYING ASSUMES NO RESPONSIBILITIES FOR ERRORS RESULTING FROM FAILURE TO ADHERE TO THIS CLAUSE.
- 10) IN SOME INSTANCES, GRAPHIC REPRESENTATIONS HAVE BEEN EXAGGERATED TO MORE CLEARLY ILLUSTRATE RELATIONSHIPS BETWEEN PHYSICAL IMPROVEMENTS AND/OR LOT LINES. IN ALL CASES, DIMENSIONS SHALL CONTROL THE LOCATION OF THE IMPROVEMENTS OVER SCALED POSITIONS.



SERVING FLORIDA

6250 N. MILITARY TRAIL, SUITE 102
 WEST PALM BEACH, FL 33407
 PHONE (561) 640-4800
 STATEWIDE PHONE (800) 226-4807
 STATEWIDE FACSIMILE (800) 741-0576
 WEBSITE: <http://targetsurveying.net>