



COMMON AREA 1

SCALE 1"=30'-0"

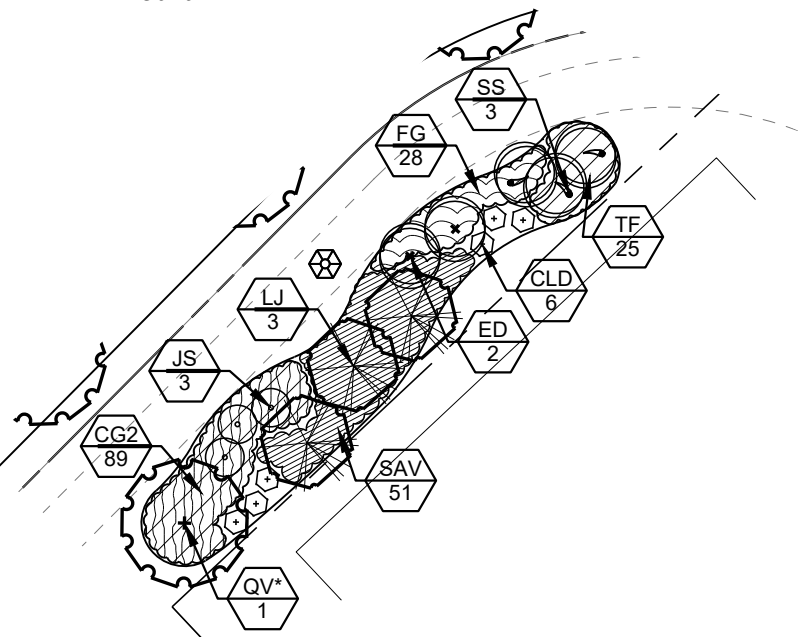


COMMON AREA 2

SCALE 1"=30'-0"

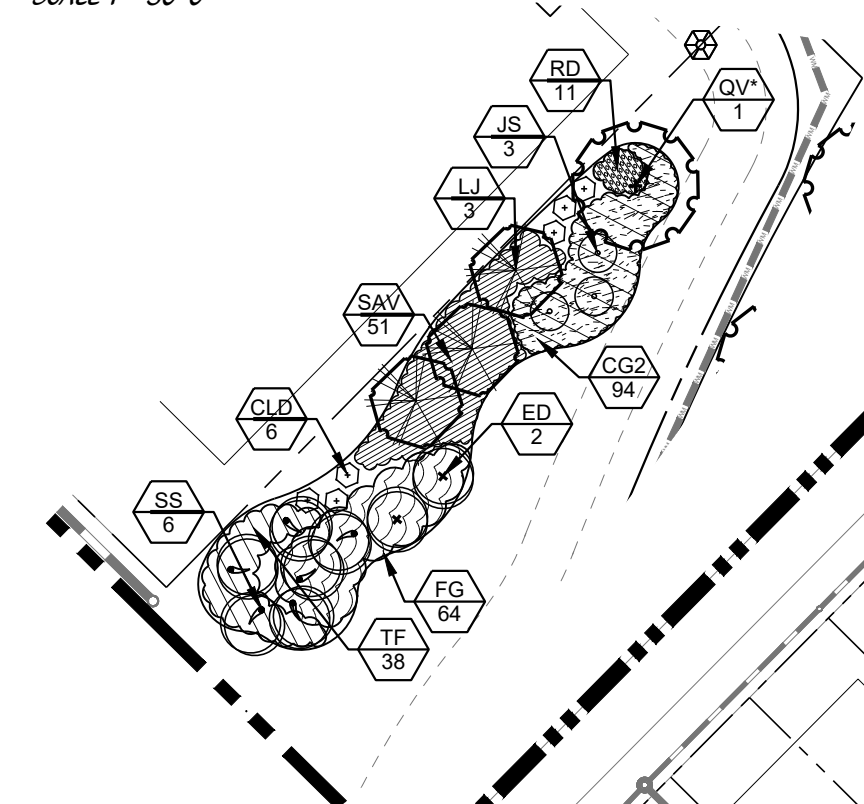


COMMON AREA 3

SCALE 1"=30'-0"

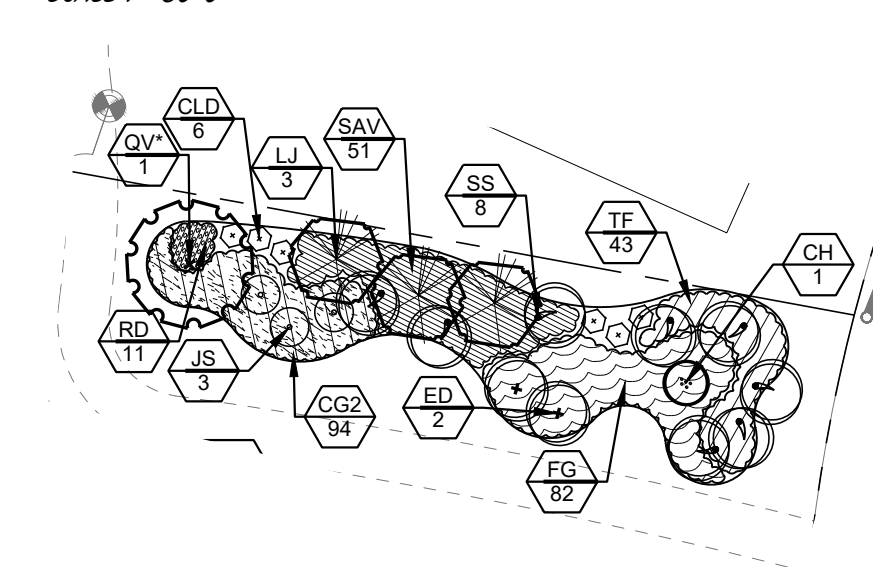


LIFT STATION COMMON AREA

SCALE 1"=30'-0"

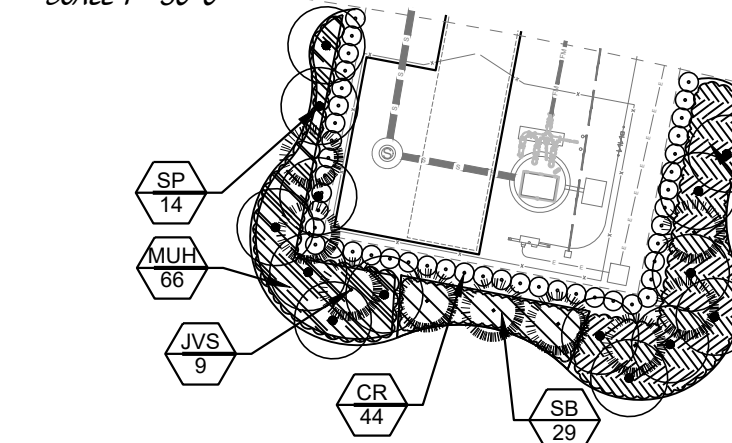


MEDIAN 1

SCALE 1"=30'-0"

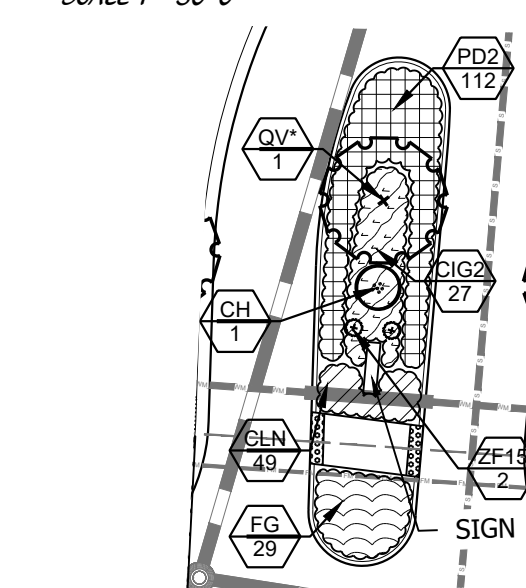


KEY MAP

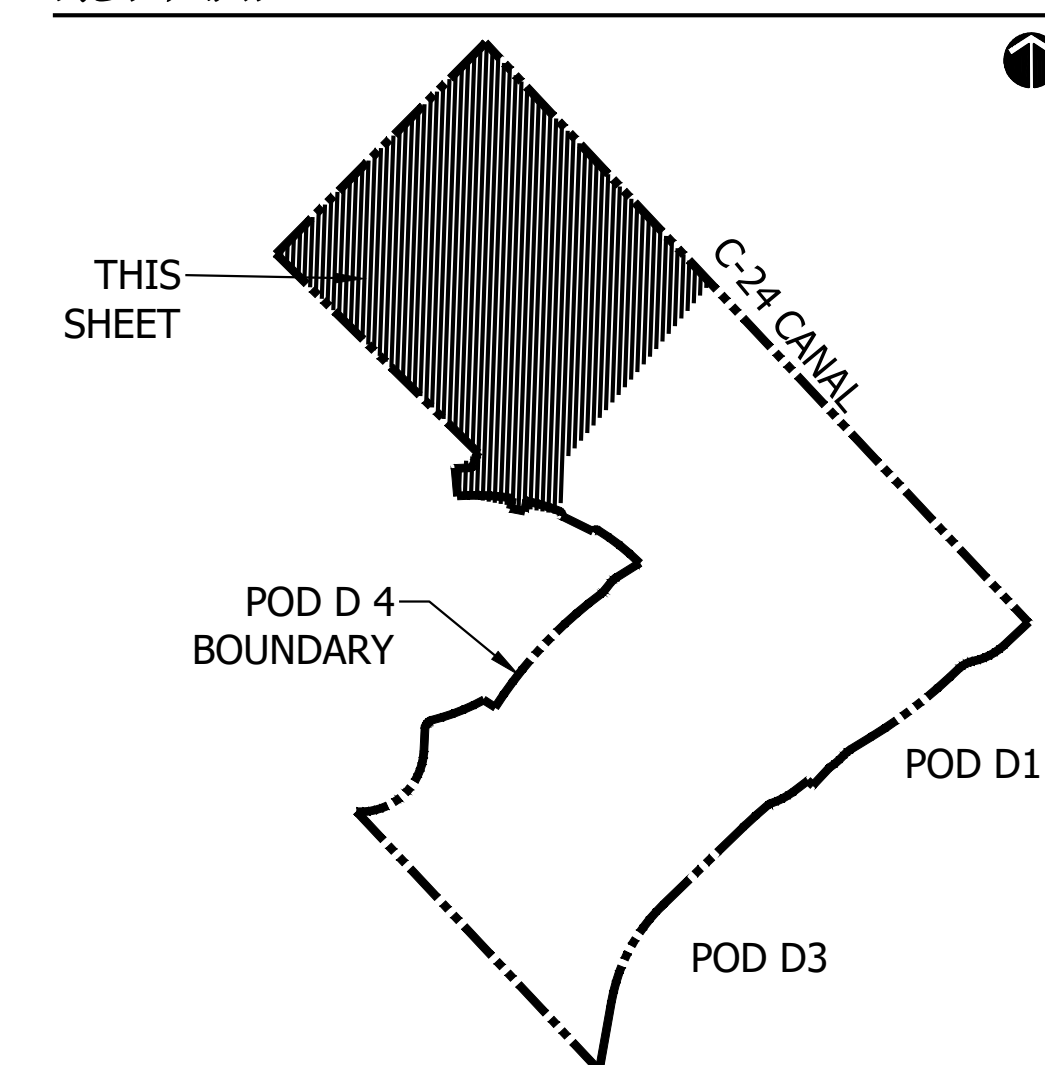


PSLUD # 11-652-33C
PSL PROJ# 22-212
POD D PLAT 4

FINAL LANDSCAPE PLAN

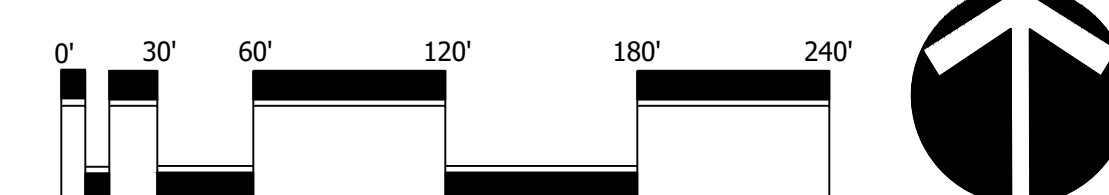

Scale: 1" = 60'-0"

North

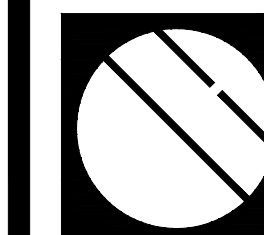

Cotleur & Hearing

Landscape Architects
Land Planners
Environmental Consultants

1934 Commerce Lane
Suite 1
Jupiter, Florida 33458
561.747.6336 · Fax 747.1377
www.cotleurhearing.com
Lic# LC-C000239


VERANO SOUTH
Kolter Homes
Port St. Lucie, Florida

DESIGNED	DTS
DRAWN	LAH
DATE	07-05-22
REVISIONS	08-15-22


SHEET 1 OF 6

© COTLEUR & HEARING, INC.
These drawings are the property of the architect and are not to be used for extensions or on other projects except by agreement in writing with the architect. Immediately report any discrepancies to the architect.


MEDIAN 2
SCALE 1"=30'-0"

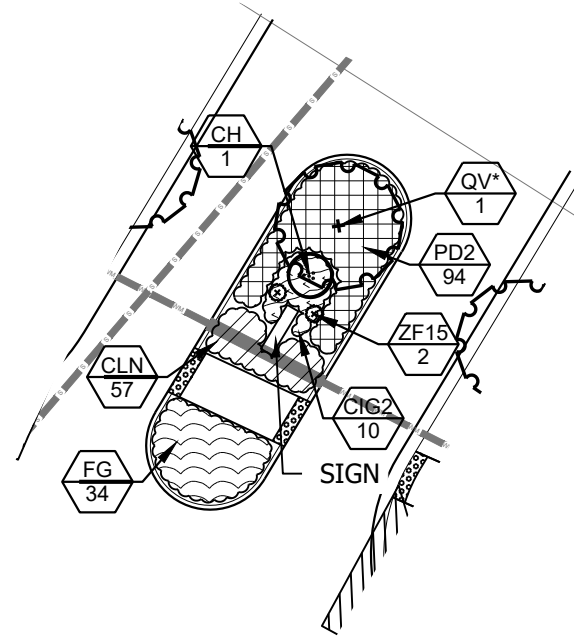

MEDIAN 3
SCALE 1"=30'-0"

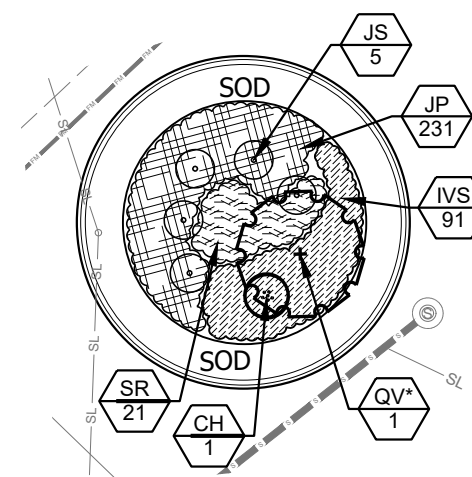


COMMON AREA 4
SCALE 1"=30'-0"

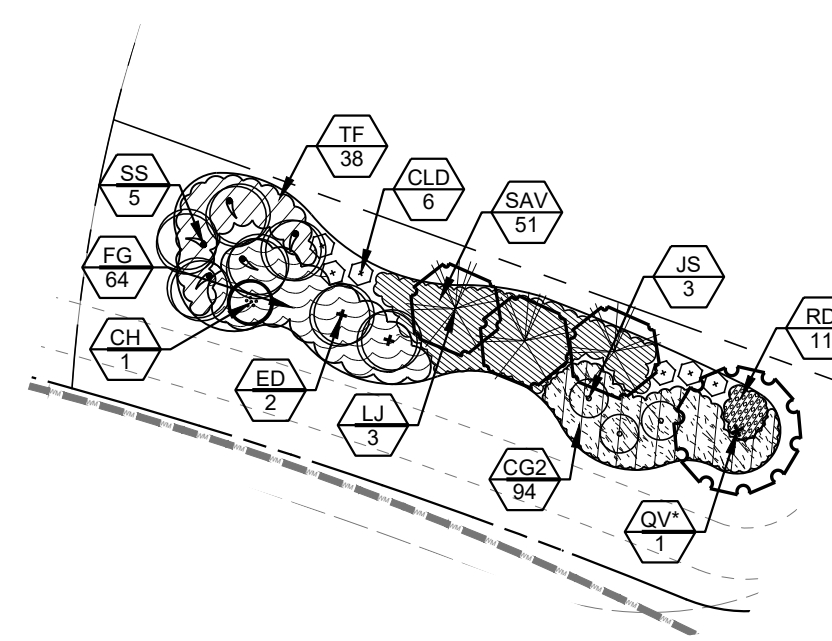


COMMON AREA 5
SCALE 1"=30'-0"




COMMON AREA 6
SCALE 1"=30'-0"

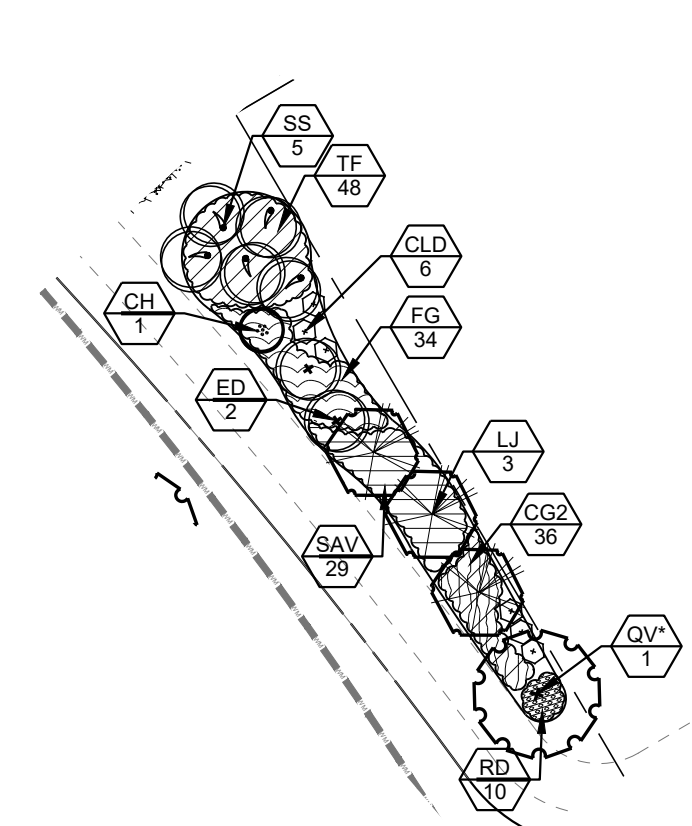


COMMON AREA 7
SCALE 1"=30'-0"

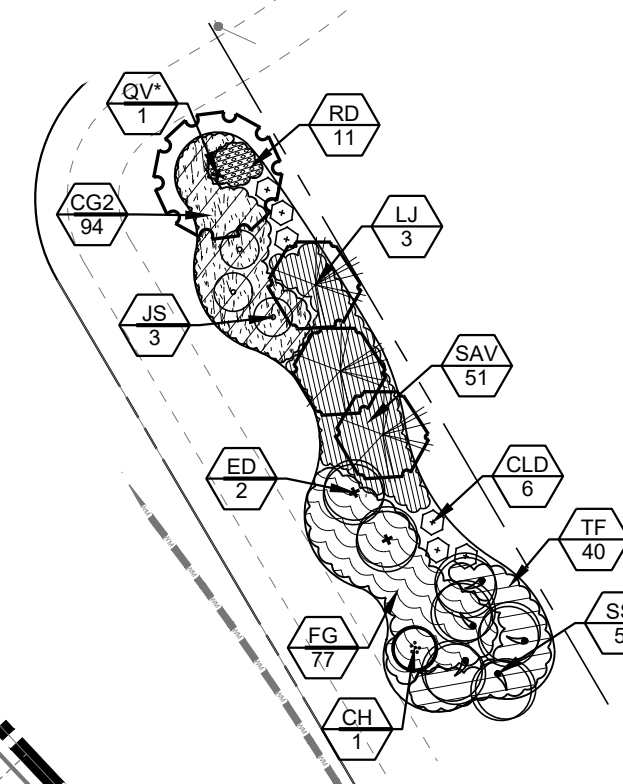


COMMON AREA 10
SCALE 1"=30'-0"

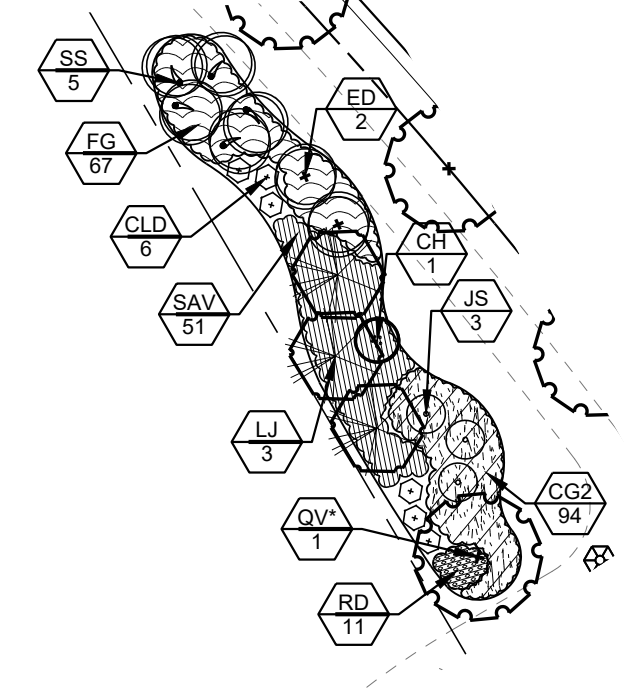


COMMON AREA 11
SCALE 1"=30'-0"

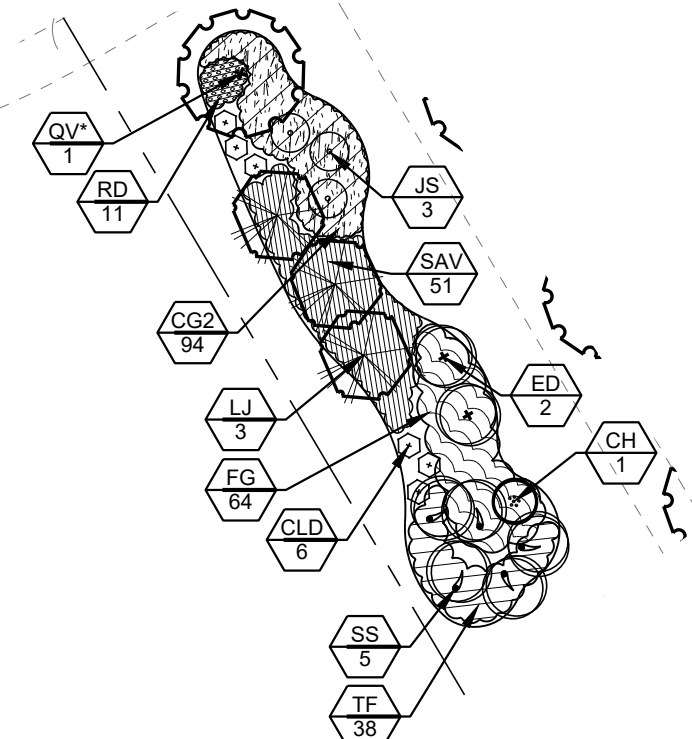


KEY MAP

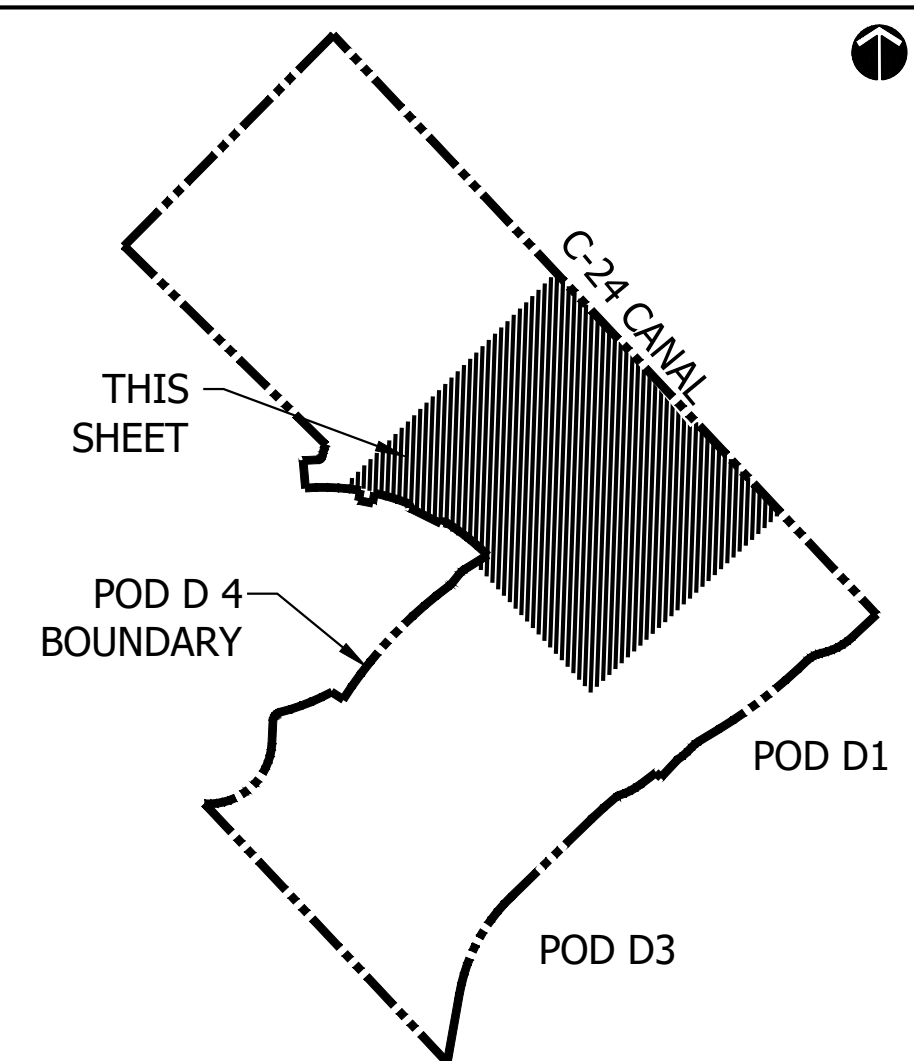


MEDIAN 4
SCALE 1"=30'-0"

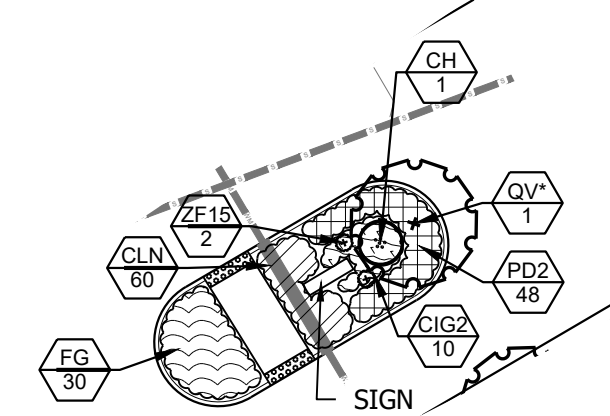

MEDIAN 5
SCALE 1"=30'-0"

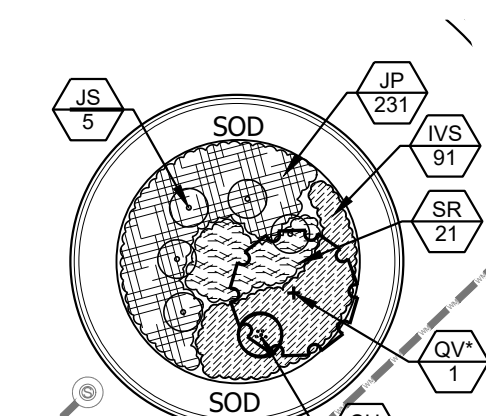


MEDIAN 8
SCALE 1"=30'-0"

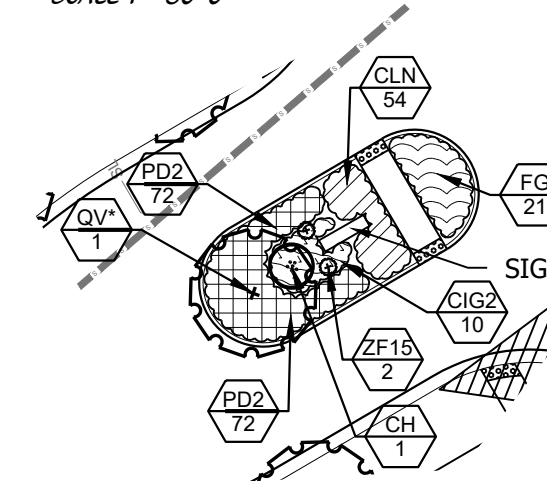


PSLUD # 11-652-33C
PSL PROJ# 22-212
POD D PLAT 4


FINAL LANDSCAPE PLAN

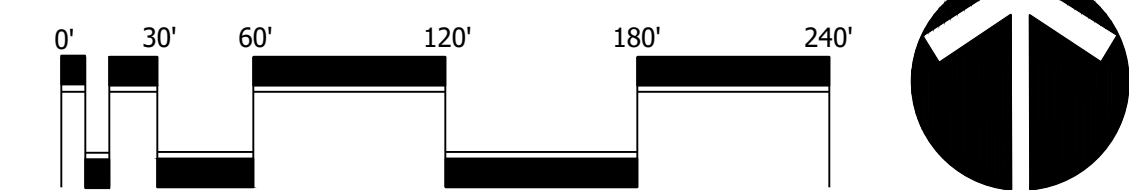

Scale: 1" = 60'-0"

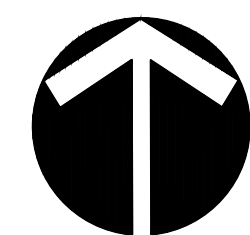

North

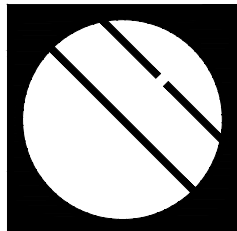

Cotleur & Hearing

Landscape Architects
Land Planners
Environmental Consultants

1934 Commerce Lane
Suite 1
Jupiter, Florida 33458
561.747.6336 • Fax 747.1377
www.cotleurhearing.com
Lic# LC-C000239

VERANO SOUTH

Kolter Homes
Port St. Lucie, Florida


DESIGNED _____ DTS
DRAWN _____ LAH
DATE _____ 07-05-22
REVISIONS _____ 08-15-22

SHEET 2 OF 6

© COTLEUR & HEARING, INC.
These drawings are the property of the architect and are
not to be used for extensions or on other projects except
by agreement in writing with the architect. Immediately
report any discrepancies to the architect.


MEDIAN 6

SCALE 1"=30'-0"

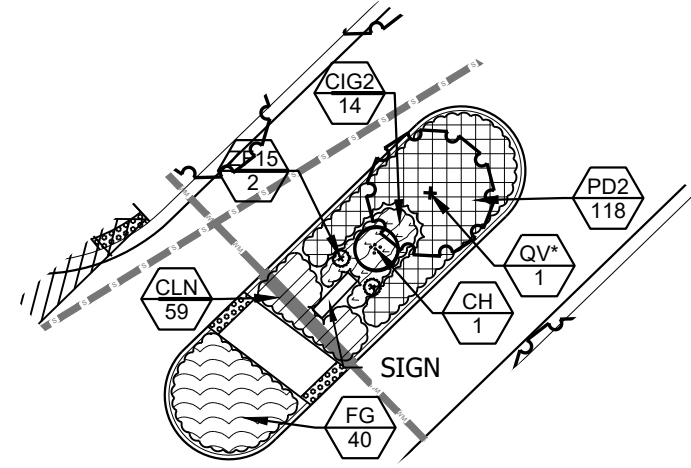


MEDIAN 7

SCALE 1"=30'-0"

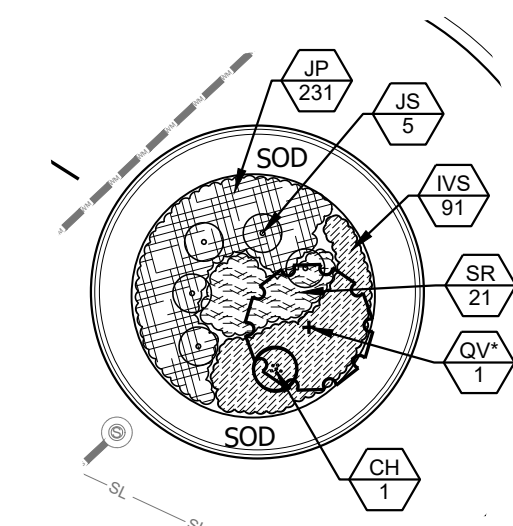


MEDIAN 9

SCALE 1"=30'-0"

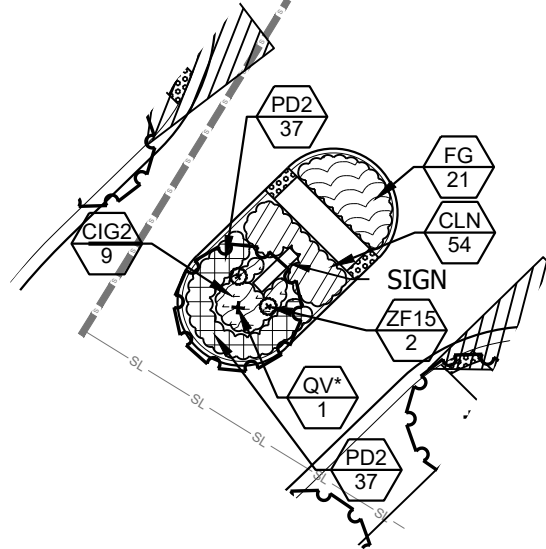


COMMON AREA 8

SCALE 1"=30'-0"

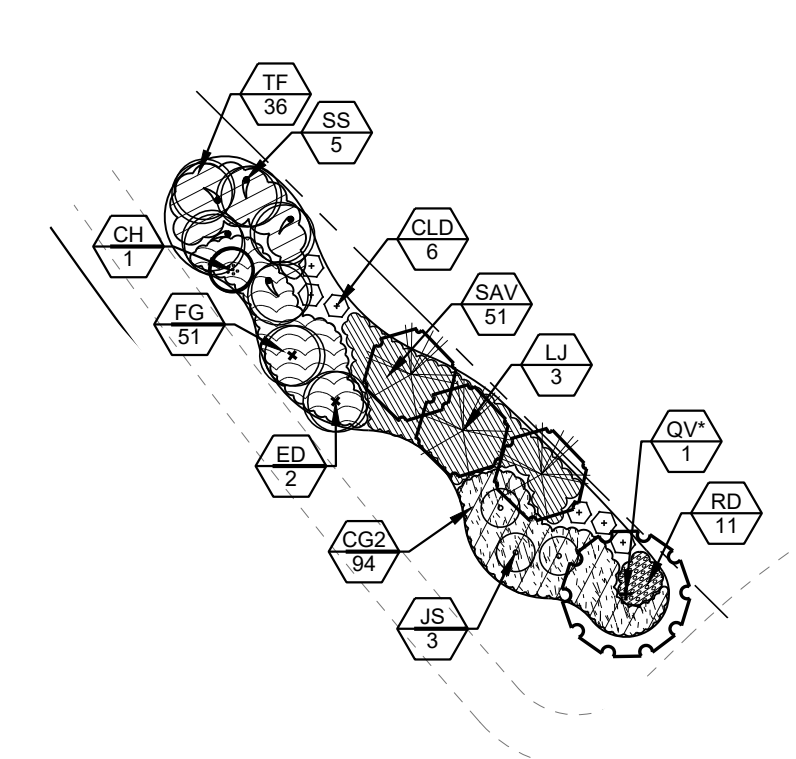


COMMON AREA 9

SCALE 1"=30'-0"

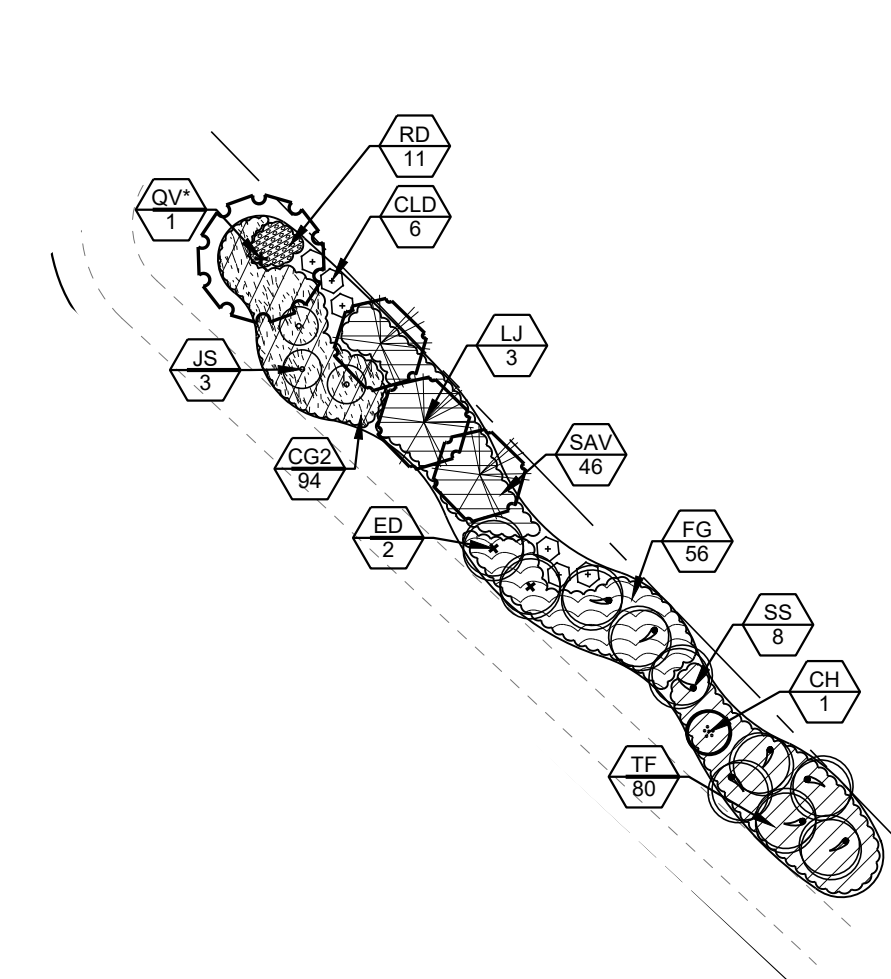


COMMON AREA 12

SCALE 1"=30'-0"

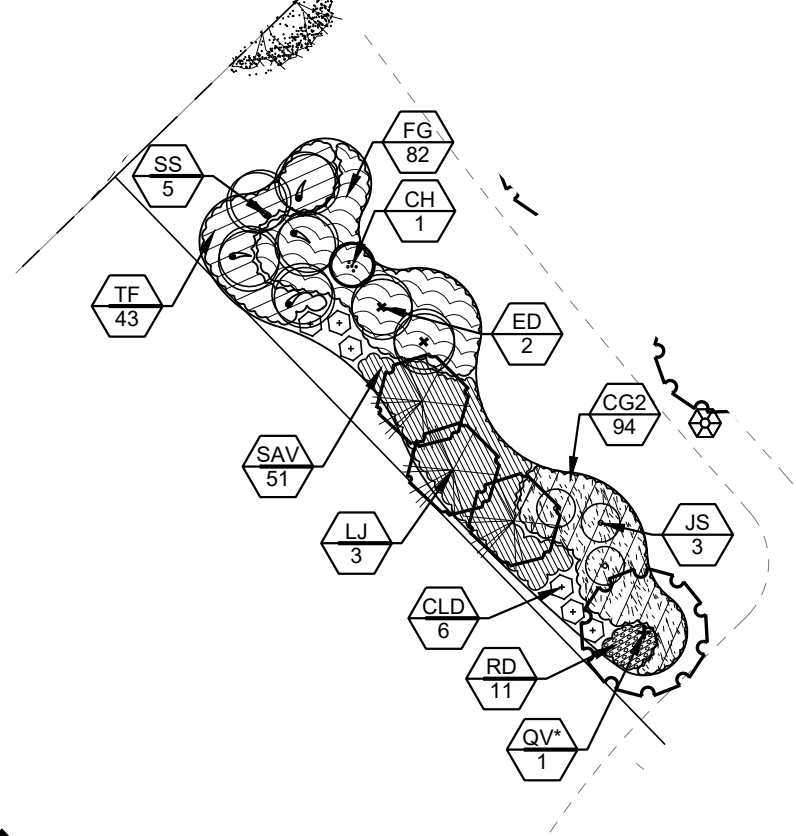


COMMON AREA 13

SCALE 1"=30'-0"

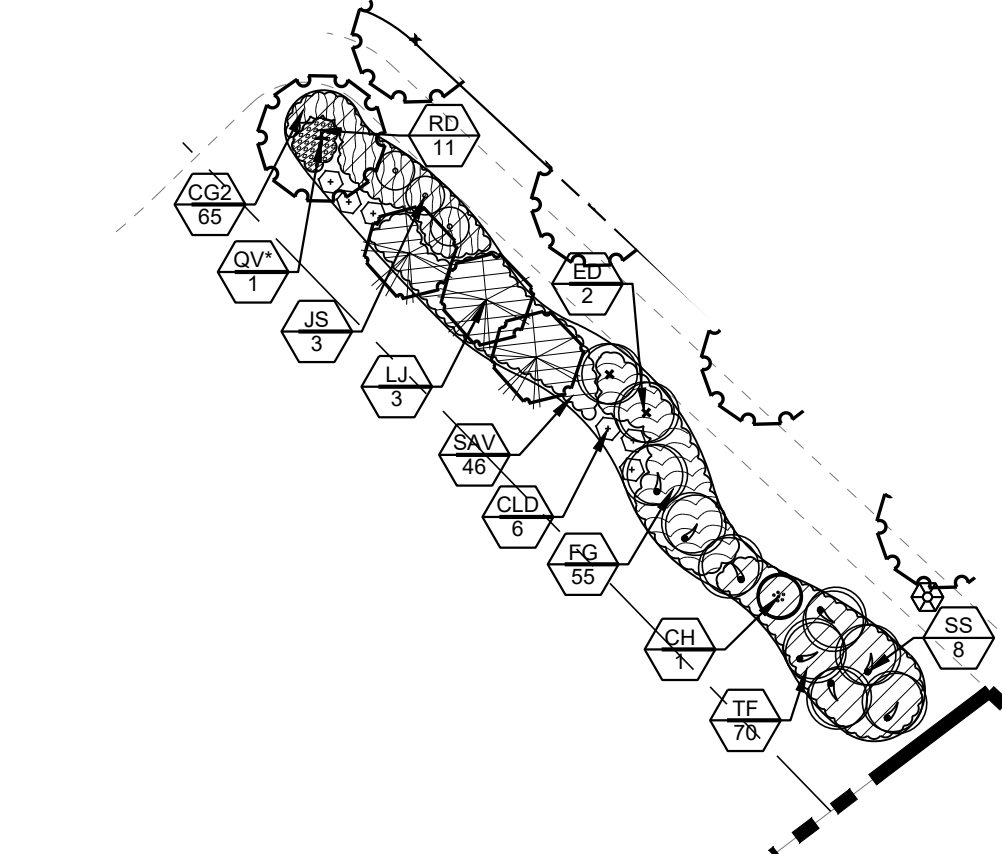


KEY MAP

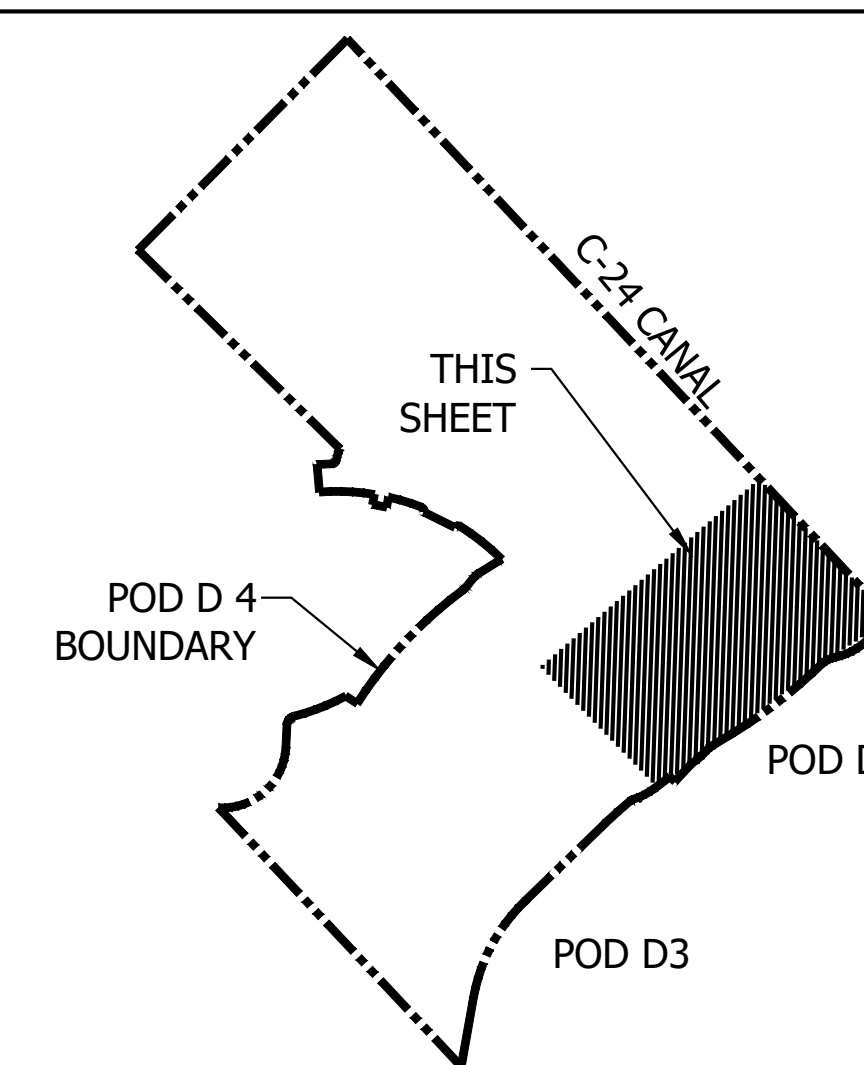


PSLUD # 11-652-33C
PSL PROJ# 22-212
POD D PLAT 4

FINAL LANDSCAPE PLAN

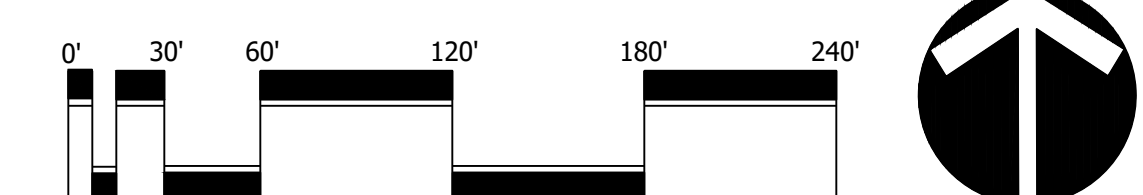

Scale: 1" = 60'-0"

North

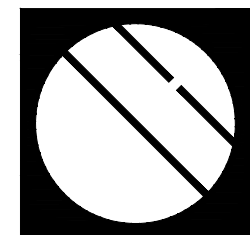

Cotleur & Hearing

Landscape Architects
Land Planners
Environmental Consultants

1934 Commerce Lane
Suite 1
Jupiter, Florida 33458
561.747.6336 : Fax 747.1377
www.cotleurhearing.com
Lic# LC-C000239



VERANO SOUTH

Kolter Homes
Port St. Lucie, Florida


DESIGNED _____ DTS
DRAWN _____ LAH
DATE _____ 07-05-22
REVISIONS _____ 08-15-22

SHEET 3 OF 6

© COTLEUR & HEARING, INC.
These drawings are the property of the architect and are not to be used for extensions or on other projects except by agreement in writing with the architect. Immediately report any discrepancies to the architect.

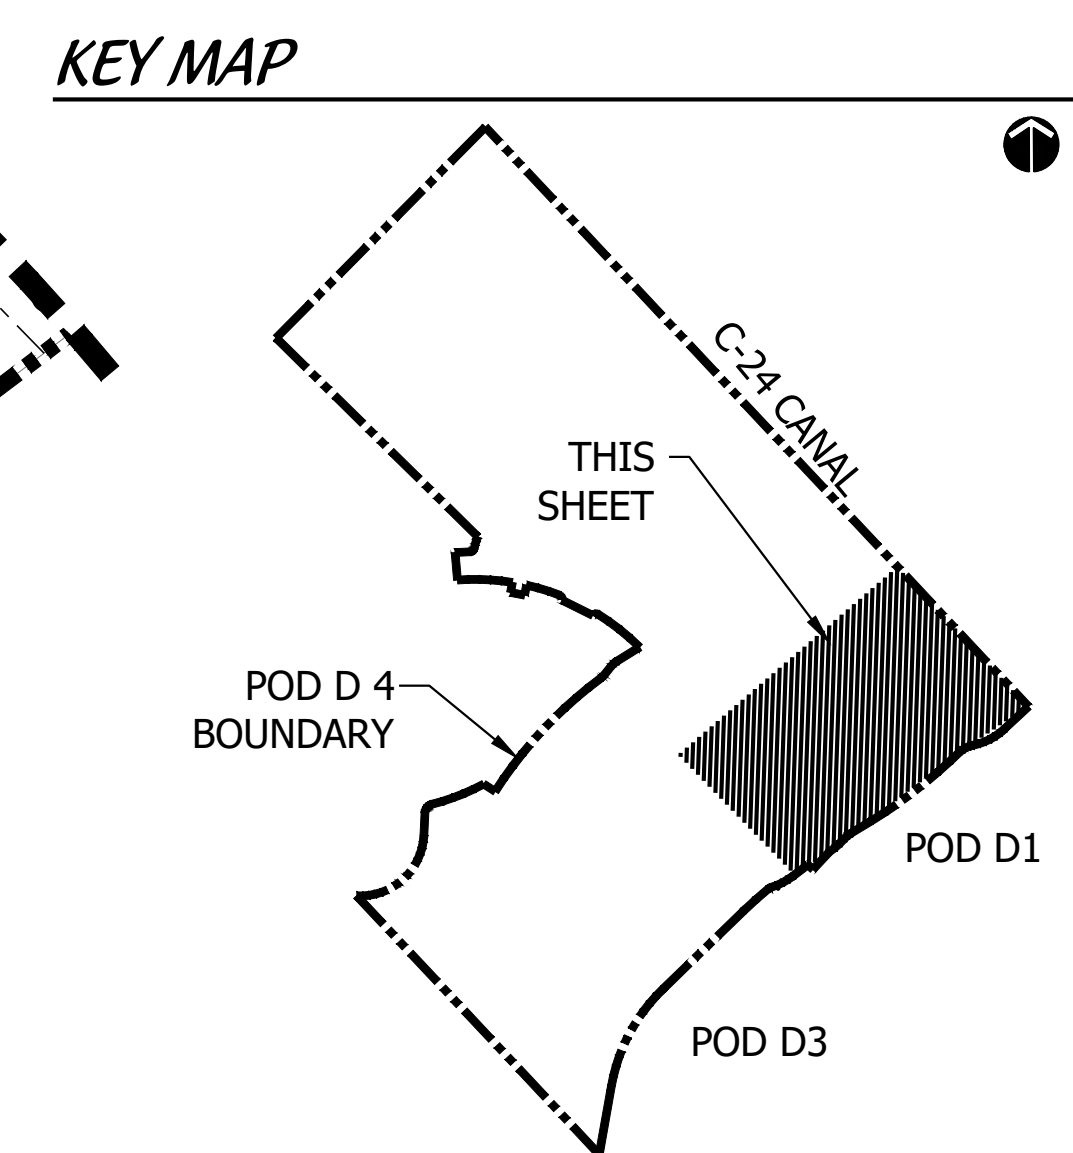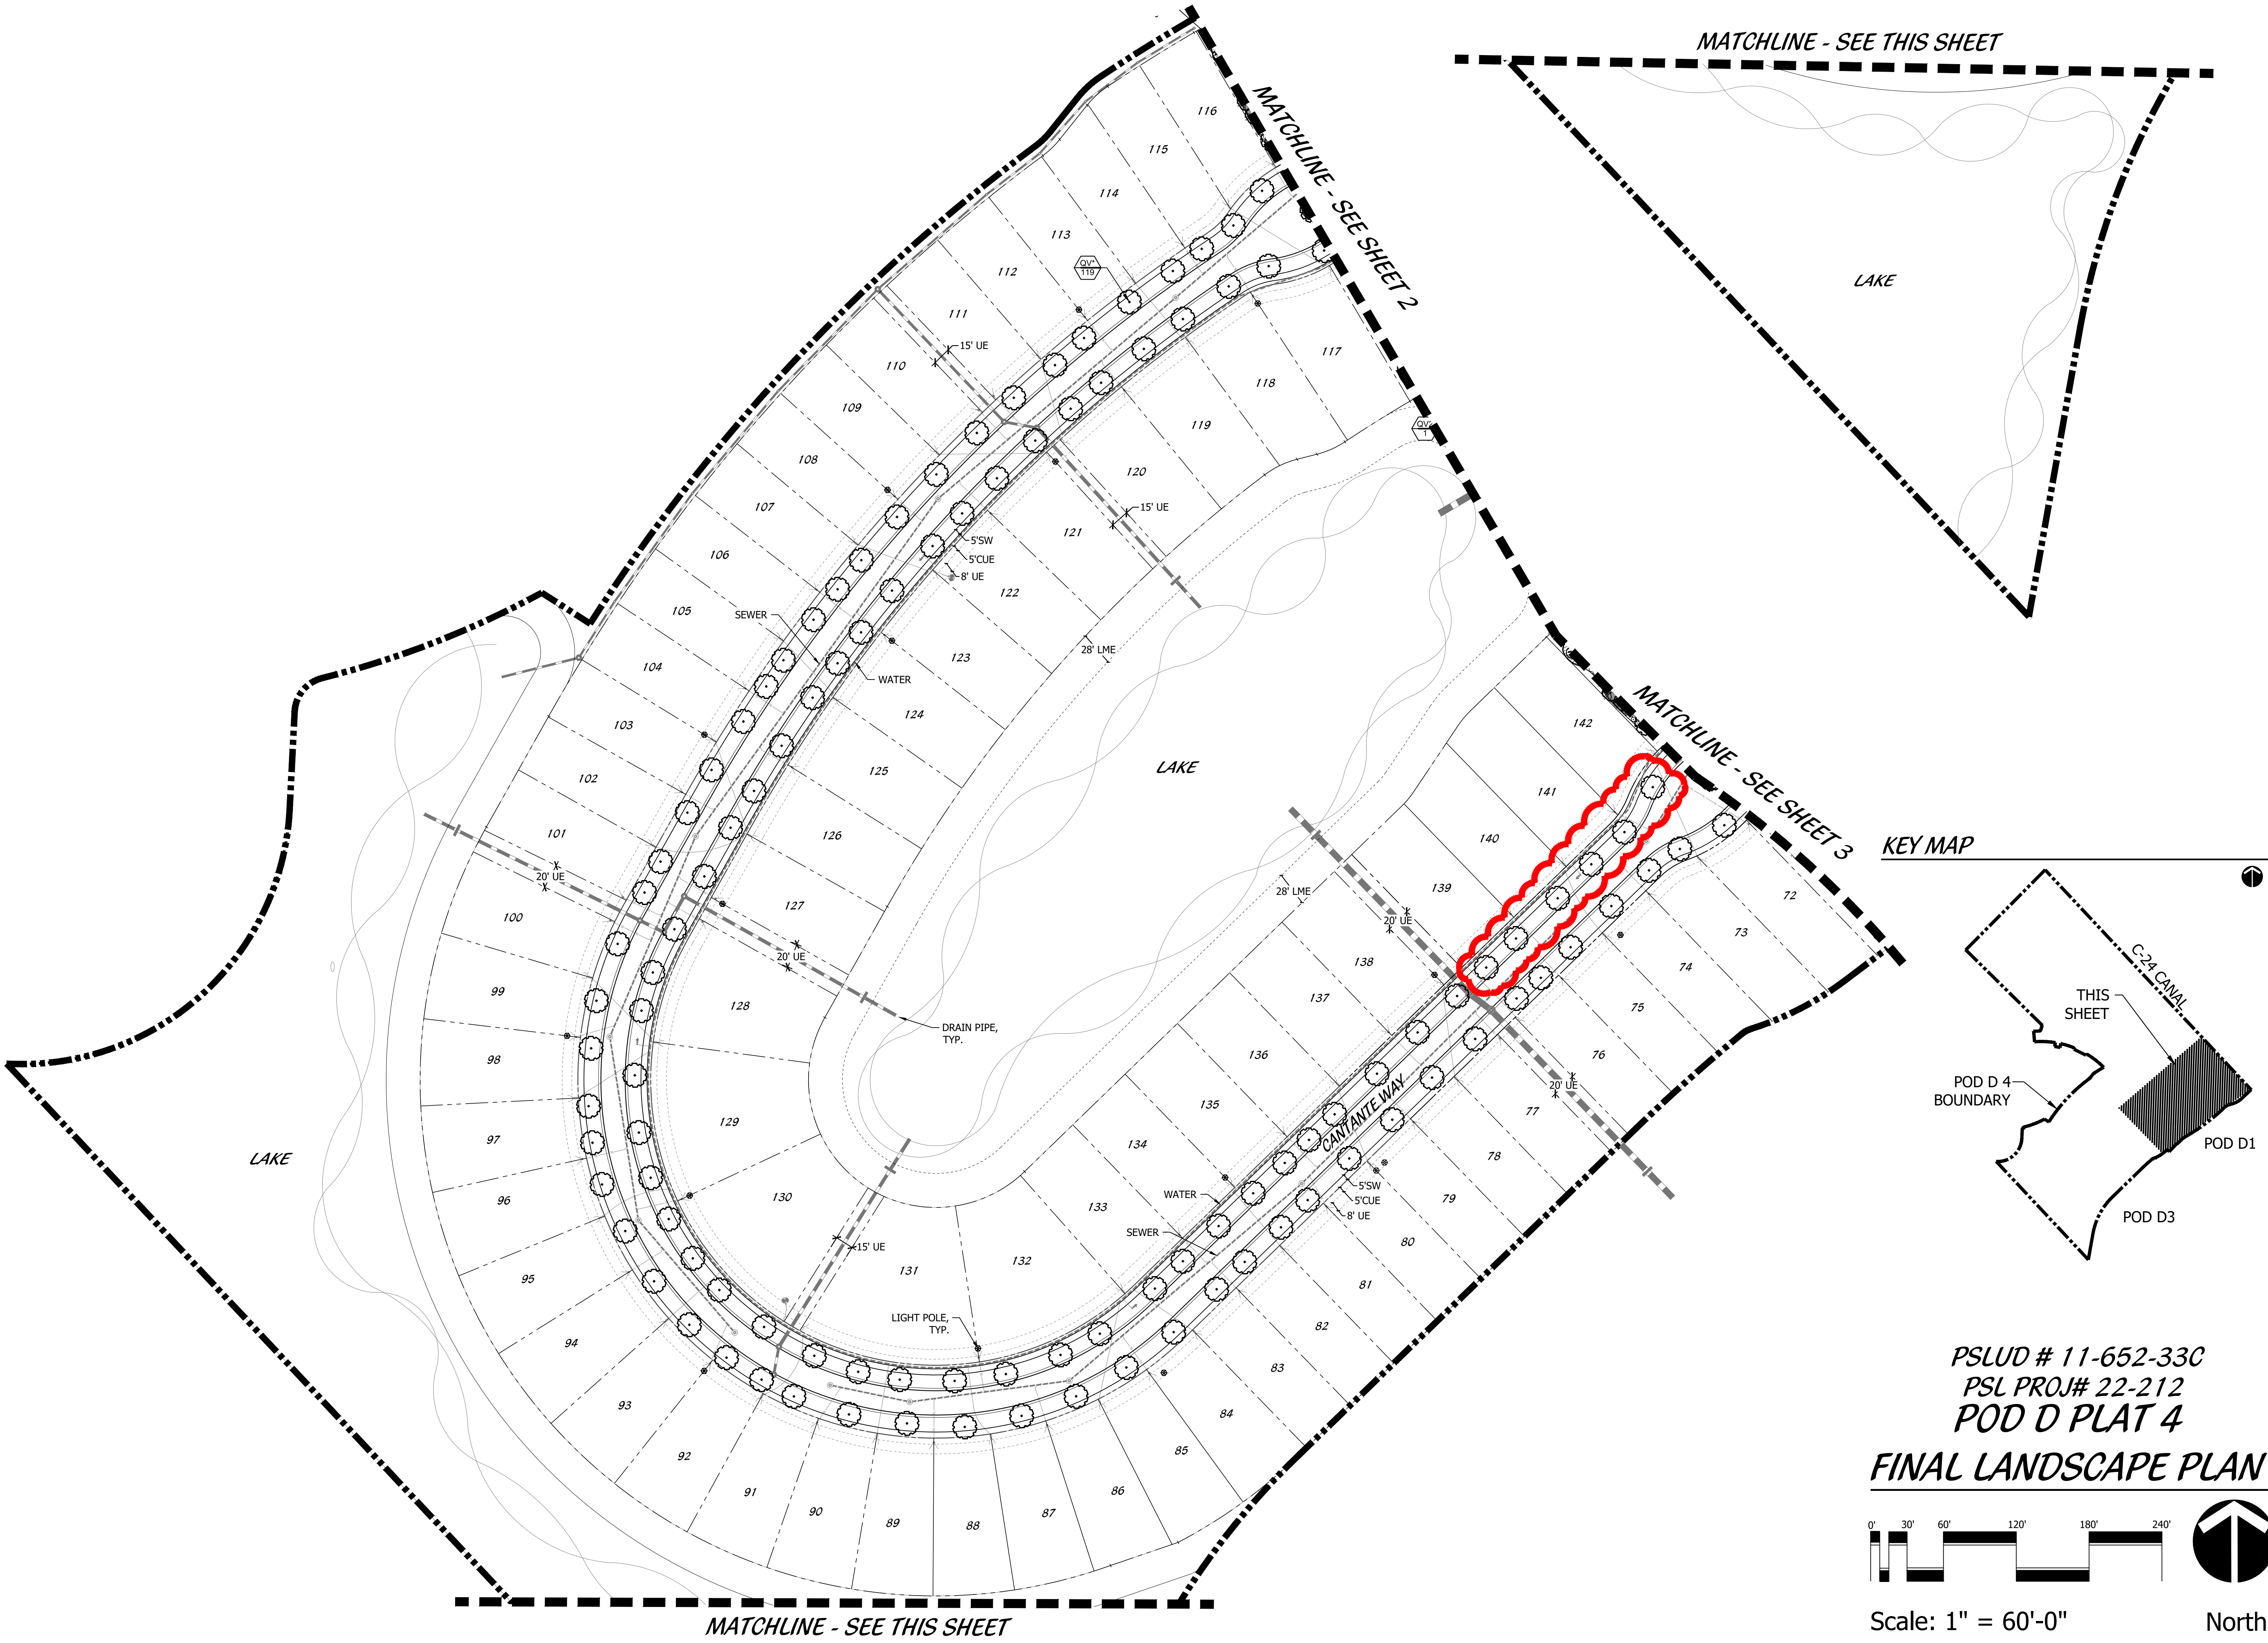



PSLUD # 11-652-33C
 PSL PROJ# 22-212
 POD D PLAT 4
FINAL LANDSCAPE PLAN

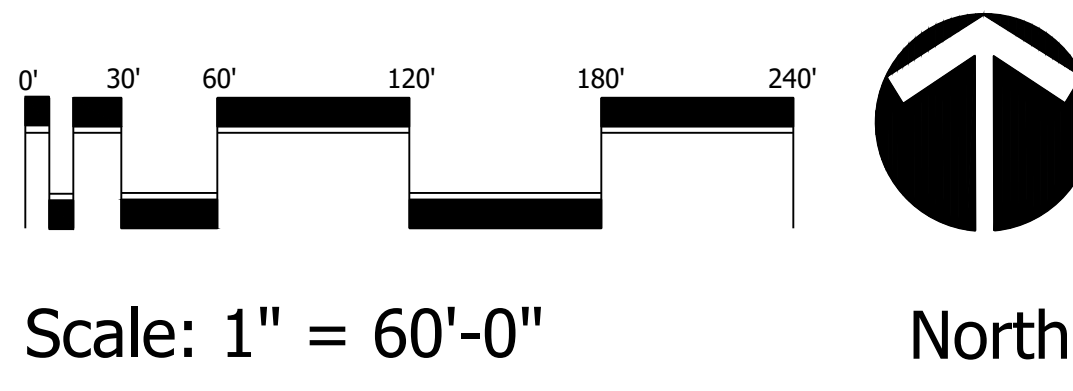


Cotleur & Hearing
 Landscape Architects
 Land Planners
 Environmental Consultants
 1934 Commerce Lane
 Suite 1
 Jupiter, Florida 33458
 561.747.6336 : Fax 747.1377
 www.cotleurhearing.com
 Lic# LC-C000239

VERANO SOUTH
 Kolter Homes
 Port St. Lucie, Florida

DESIGNED	DTS
DRAWN	LAH
DATE	07-05-22
REVISIONS	08-15-22

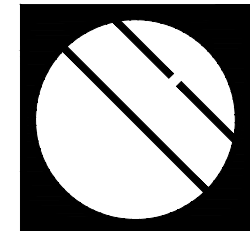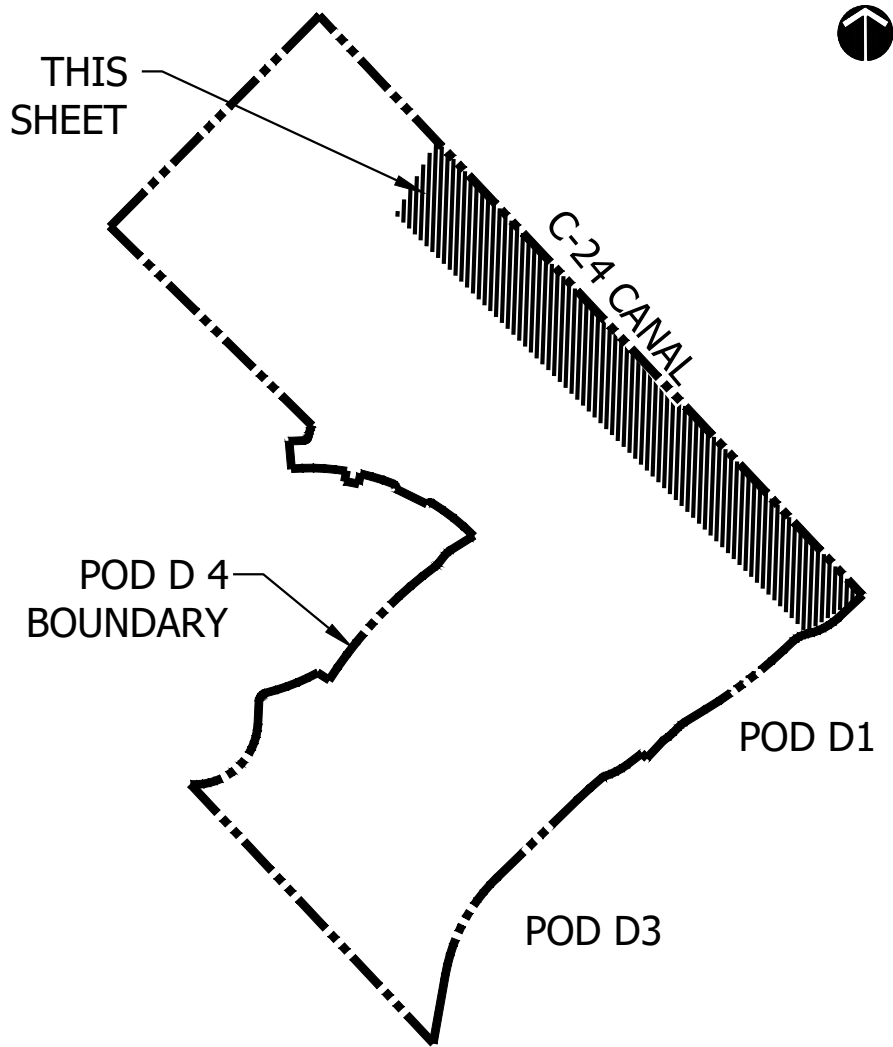

Cotleur & Hearing

Landscape Architects
Land Planners
Environmental Consultants
1934 Commerce Lane
Suite 1
Jupiter, Florida 33458
561.747.6336 · Fax 747.1377
www.cotleurhearing.com
Lic# LC-C000239


VERANO SOUTH
Kolter Homes
Port St. Lucie, Florida

DESIGNED _____ DTS
DRAWN _____ LAH
DATE 07-05-22
REVISIONS 08-15-22

SHEET 5 OF 6
© COTLEUR & HEARING, INC.
These drawings are the property of the architect and are not to be used for extensions or on other projects except by agreement in writing with the architect. Immediately report any discrepancies to the architect.



TYPICAL DRIVEWAY LAYOUTS

N.T.S.

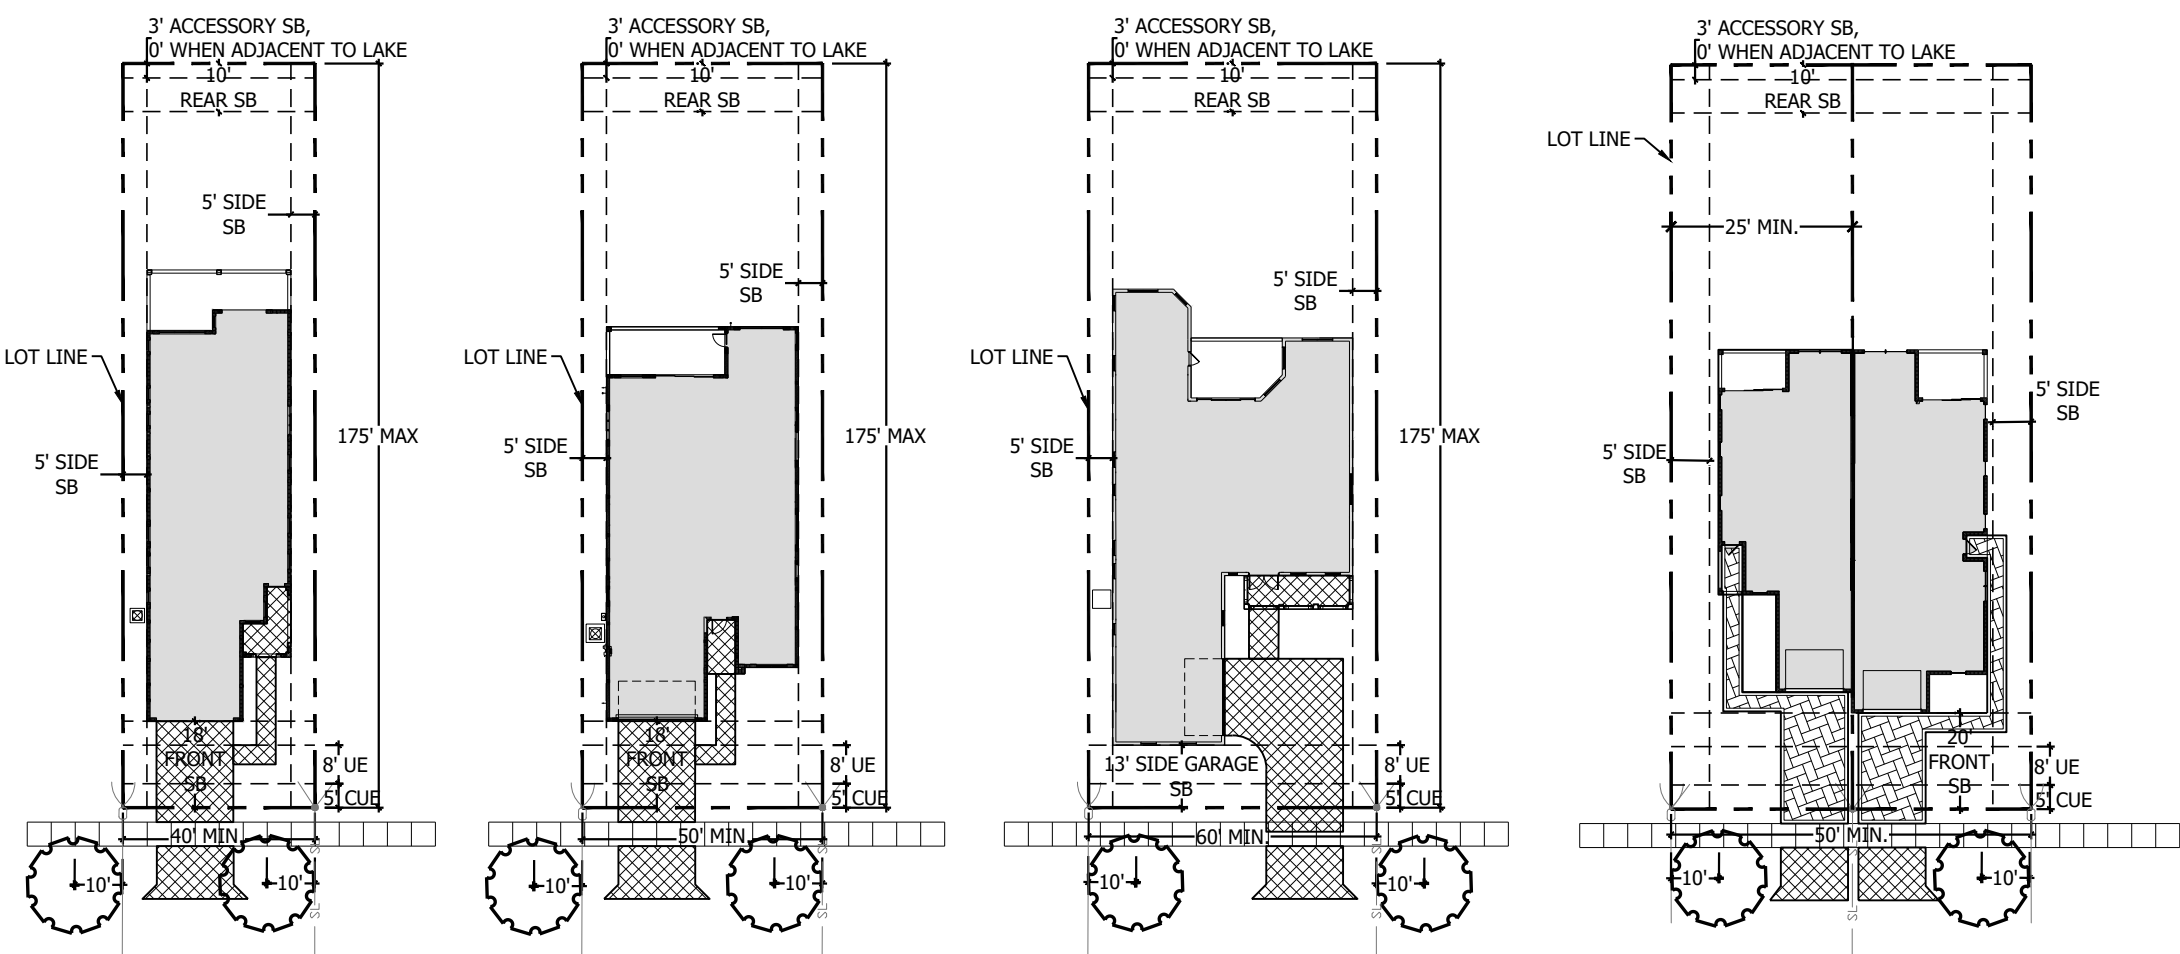

PSLUD # 11-652-33C
PSL PROJ# 22-212
POD D PLAT 4

FINAL LANDSCAPE PLAN

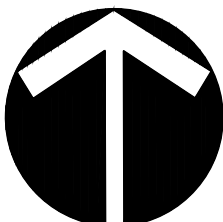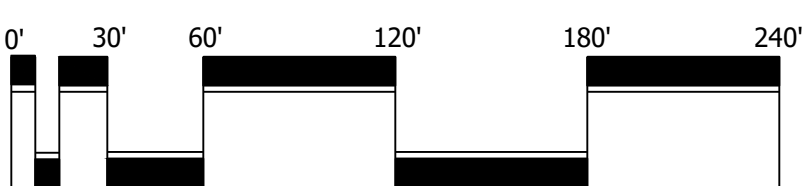

Scale: 1" = 60'-0"

North

