

BOUNDARY SURVEY

LEGAL DESCRIPTION:
(Supplied by Client)

LOT 18 IN BLOCK 2655 OF PORT ST. LUCIE SECTION THIRTY NINE, ACCORDING TO THE PLAT THEREOF AS RECORDED IN PLAT BOOK 15, PAGE 30, PAGES 30A THROUGH 30NN, OF THE PUBLIC RECORDS OF ST. LUCIE COUNTY, FLORIDA.


ABBREVIATIONS:

SET = SET 5/8" IRON REBAR WITH YELLOW CAP MARKED "PSM5543"
 FD = FOUND 5/8 IRON REBAR
 R/W = RIGHT OF WAY
 (M) = MEASURED
 (P) = PLATTED
 (C) = CALCULATED
 R = RADIUS OF CURVE
 L = LENGTH OF CURVE
 D= DELTA OF CURVE
 FFE = FINISHED FLOOR ELEVATION
 OH-OH-OH- = OVERHEAD WIRES
 X-X-X- = CHAINLINK FENCE
 □-□-□- = PLASTIC FENCE
 O-O-O- = WOOD FENCE
 CONC. = CONCRETE
 C.P. = CONCRETE PAD
 Cov. = COVERED


 WATER METER
 POWER POLE
 ELECTRIC BOX

SURVEYORS NOTES:

1. UNLESS OTHERWISE NOTED ONLY PLATTED EASEMENTS ARE SHOWN HEREON.
2. ALL LOT DIMENSIONS SHOWN ARE PER PLAT UNLESS OTHERWISE SHOWN.
3. NO UNDERGROUND UTILITIES OR IMPROVEMENTS WERE LOCATED UNLESS OTHERWISE SHOWN.
4. THIS SITE LIES WITHIN FLOOD INSURANCE RATE MAP ZONE X MAP# 12111C0289 K DATED: 2-19-20.
5. FLOOD ZONE SHOWN HEREON IS AN INTERPRETATION BY THE SURVEYOR AND IS PROVIDED AS A COURTESY. THE FLOOD ZONE SHOULD BE VERIFIED BY A DETERMINATION AGENCY.+
6. BEARINGS SHOWN HEREON ARE BASED ON THE SOUTH LINE OF LOT 6 AS BEING N14°24'02"E ACCORDING TO THE PLAT DESCRIBED HEREON.
7. P.U.D.E. DENOTES PUBLIC UTILITIES AND DRAINAGE EASEMENT, U.E. DENOTES UTILITY EASEMENT.
8. THE ACCURACY OF THIS SURVEY IS PREMISED ON THE EXPECTED USE OF THE SURVEY. THE EXPECTED USE/PURPOSE OF THIS SURVEY IS HOME CONSTRUCTION. ACCURACY=1 FOOT IN 7.500 FEET OR BETTER.
9. ADDITIONS OR DELETIONS TO THIS SURVEY MAP BY ANYONE OTHER THAN THE SIGNING SURVEYOR IS PROHIBITED WITHOUT WRITTEN CONSENT.

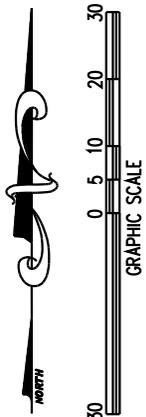

ALL ELEVATIONS SHOWN HEREON ARE BASED ON NORTH AMERICAN VERTICAL DATUM OF 1988 (N.A.V.D.'88)

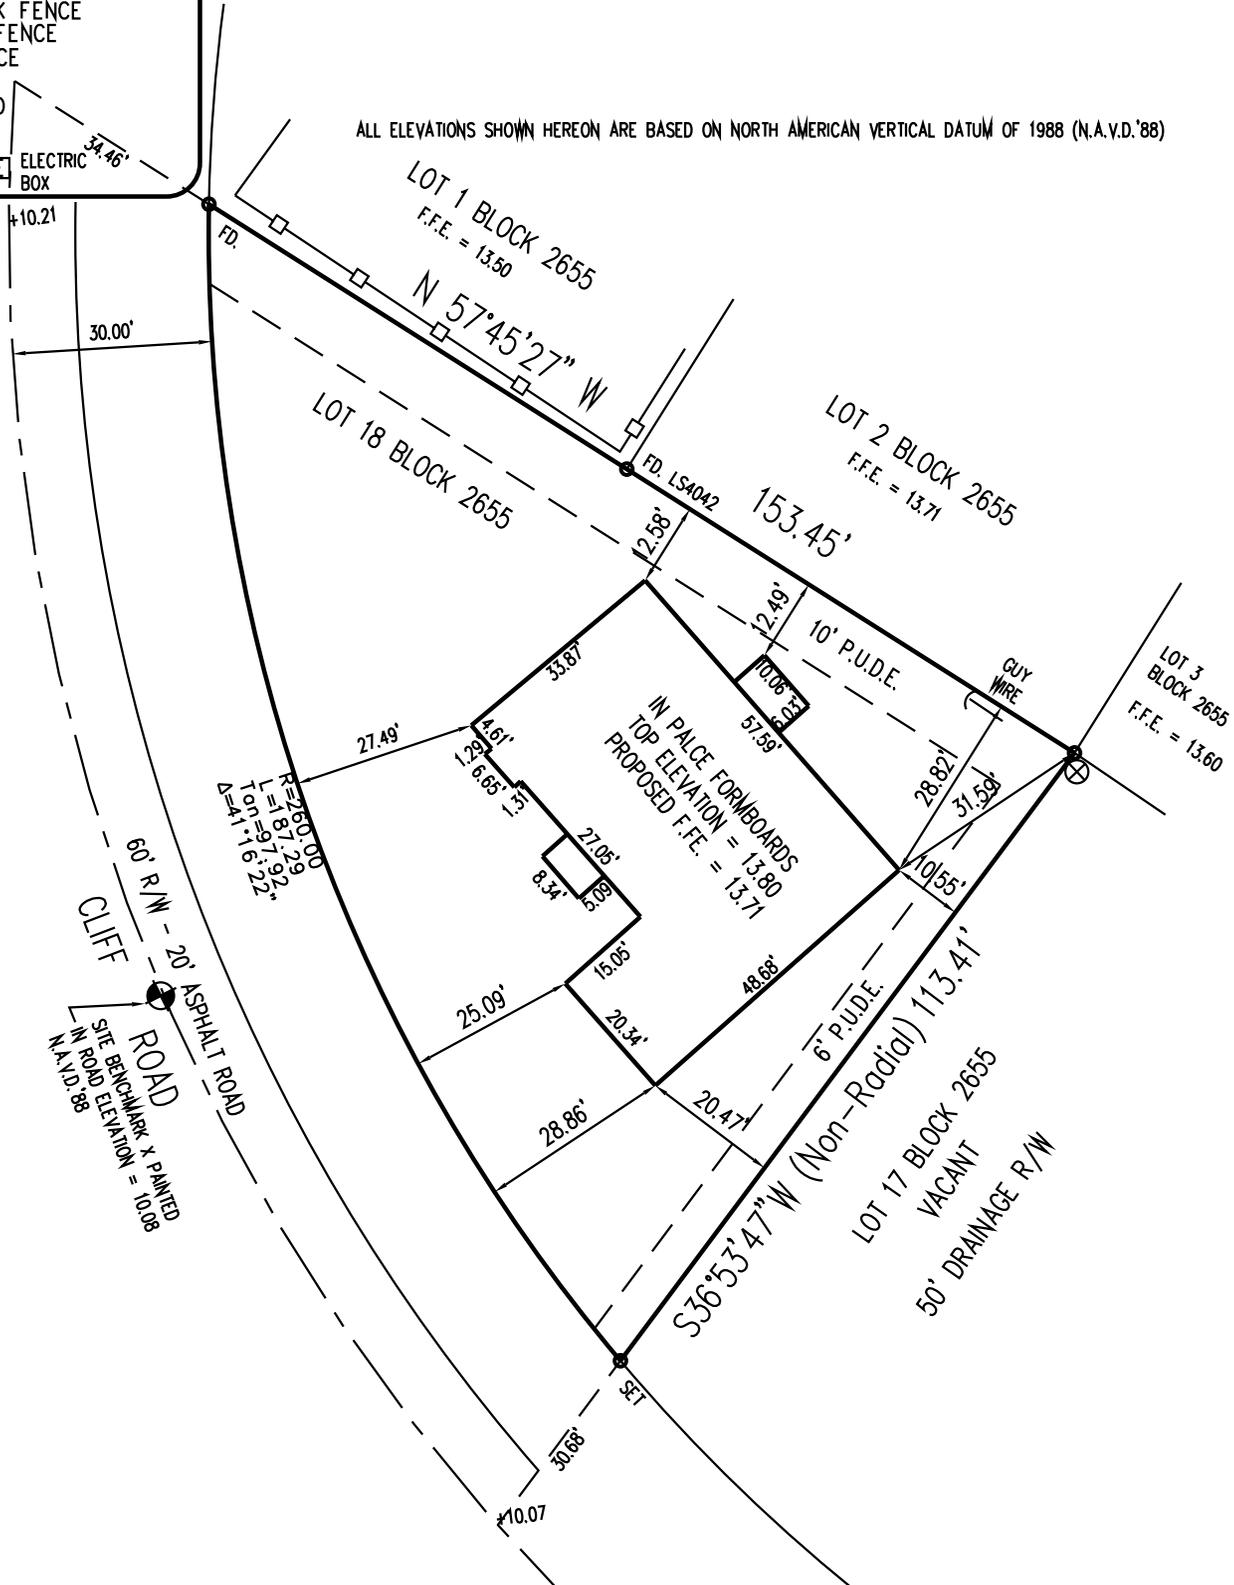

520 SE CLIFF ROAD	
SCALE: 1"=30'	Atlantic Land Designs of the Treasure Coast, LB7468 754 NE Jensen Beach Blvd. Jensen Beach, FL 34957 Mailing Address: P.O. Box 1421 Jensen Beach, FL 34958 ALD5543@gmail.com (772) 398-4290
DATE: 4/20/23	
DRAWN: JC	
2023-0268	
DATE: 5/12/23	REVISIONS
	FORMBOARD SURVEY
LAST FIELD DATE: 5/12/23	

Certified to: Bela Vista Contractors, Inc.
(954) 815-2700
BP# 23-18675

I hereby certify that the survey shown hereon is true and correct and is based on actual measurements taken in the field.

DocuSigned by:
James Cesiro
A1338D8A59FD4C1...



NOT VALID WITHOUT AN AUTHENTICATED ELECTRONIC SIGNATURE AND AUTHENTICATED ELECTRONIC SEAL