






FRONT ELEVATION

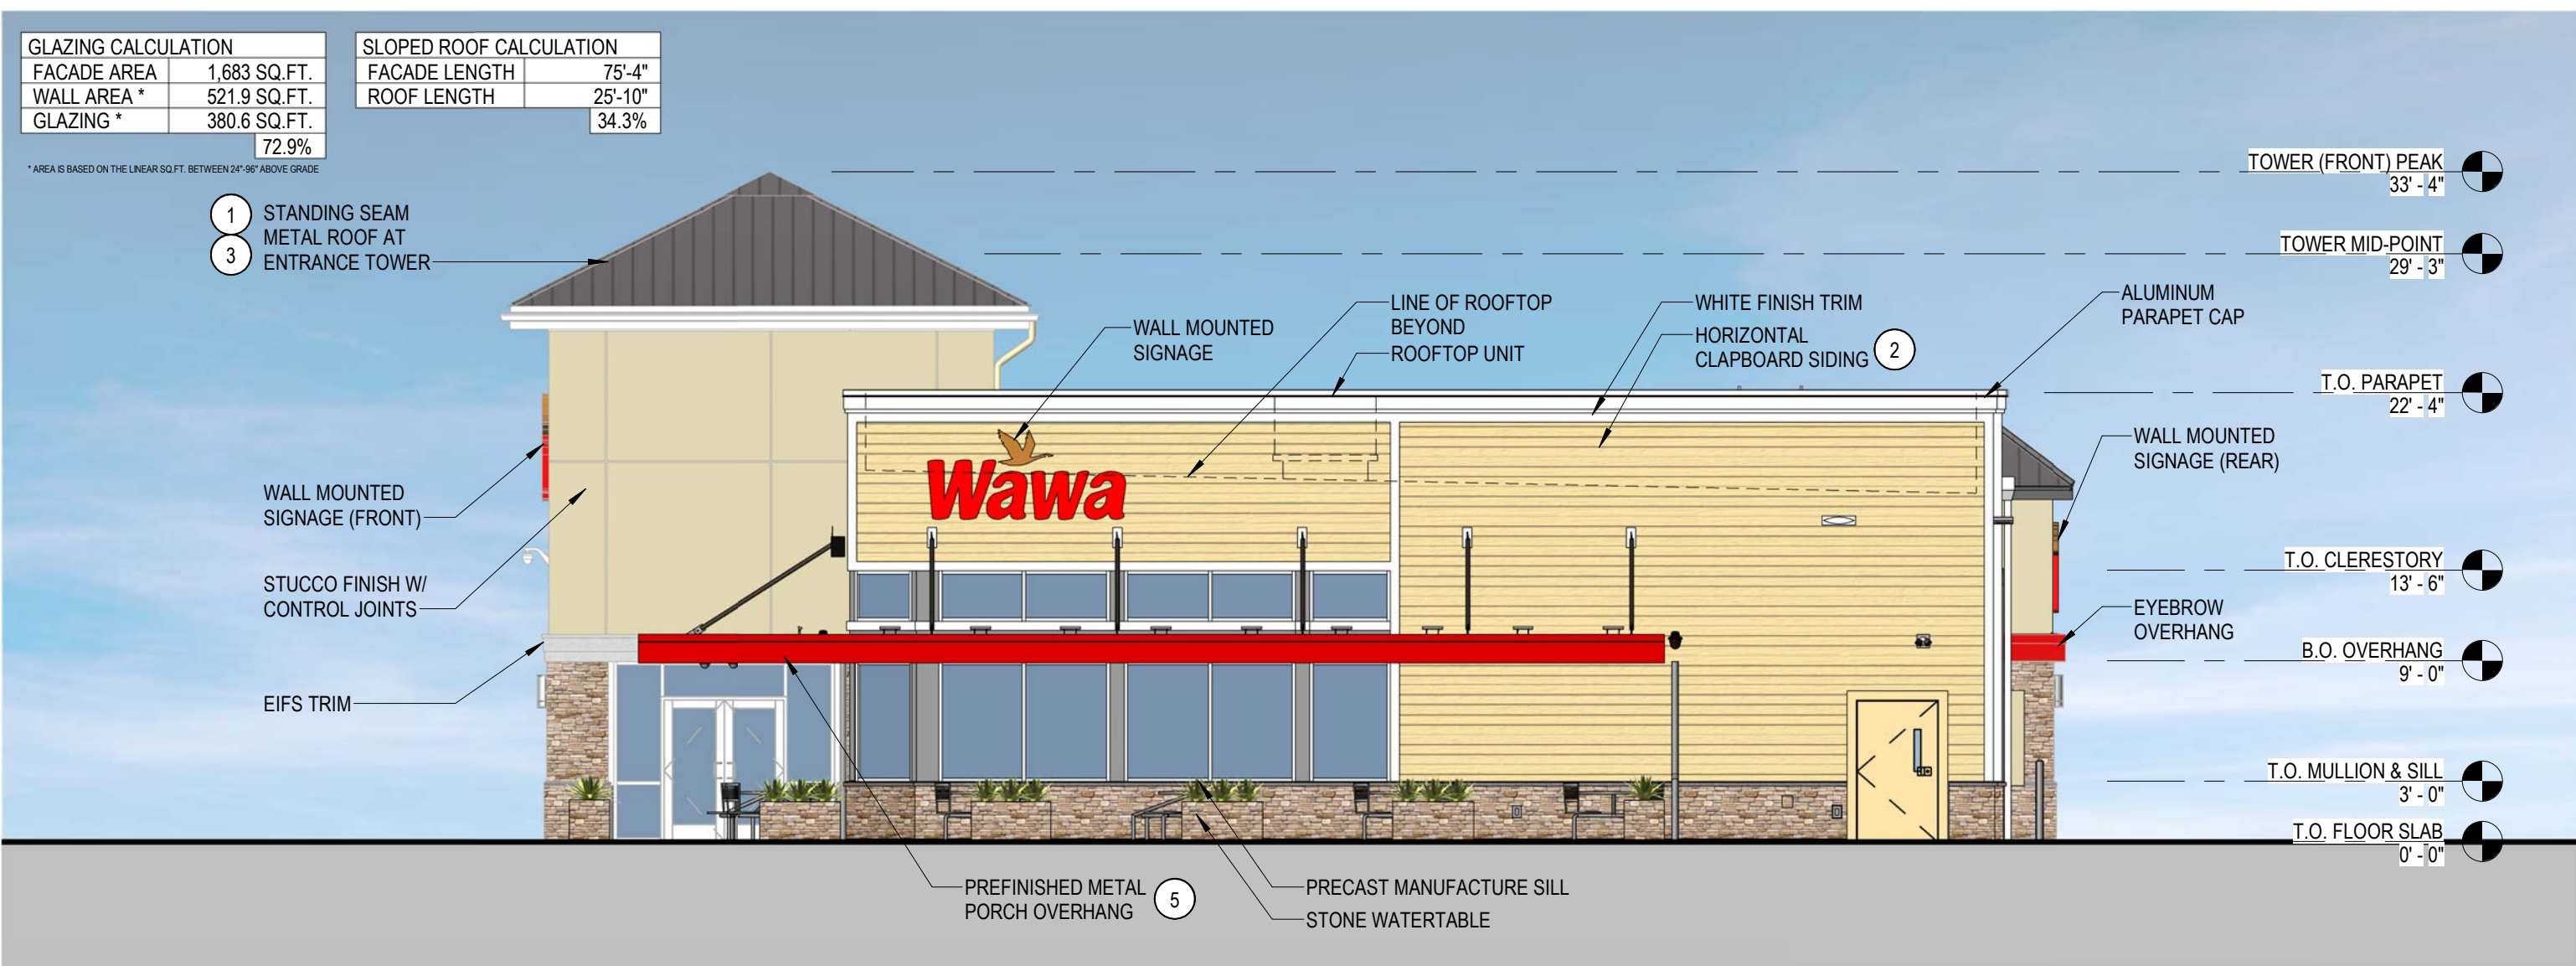


RIGHT (PORT ST. LUCIE BLVD) ELEVATION

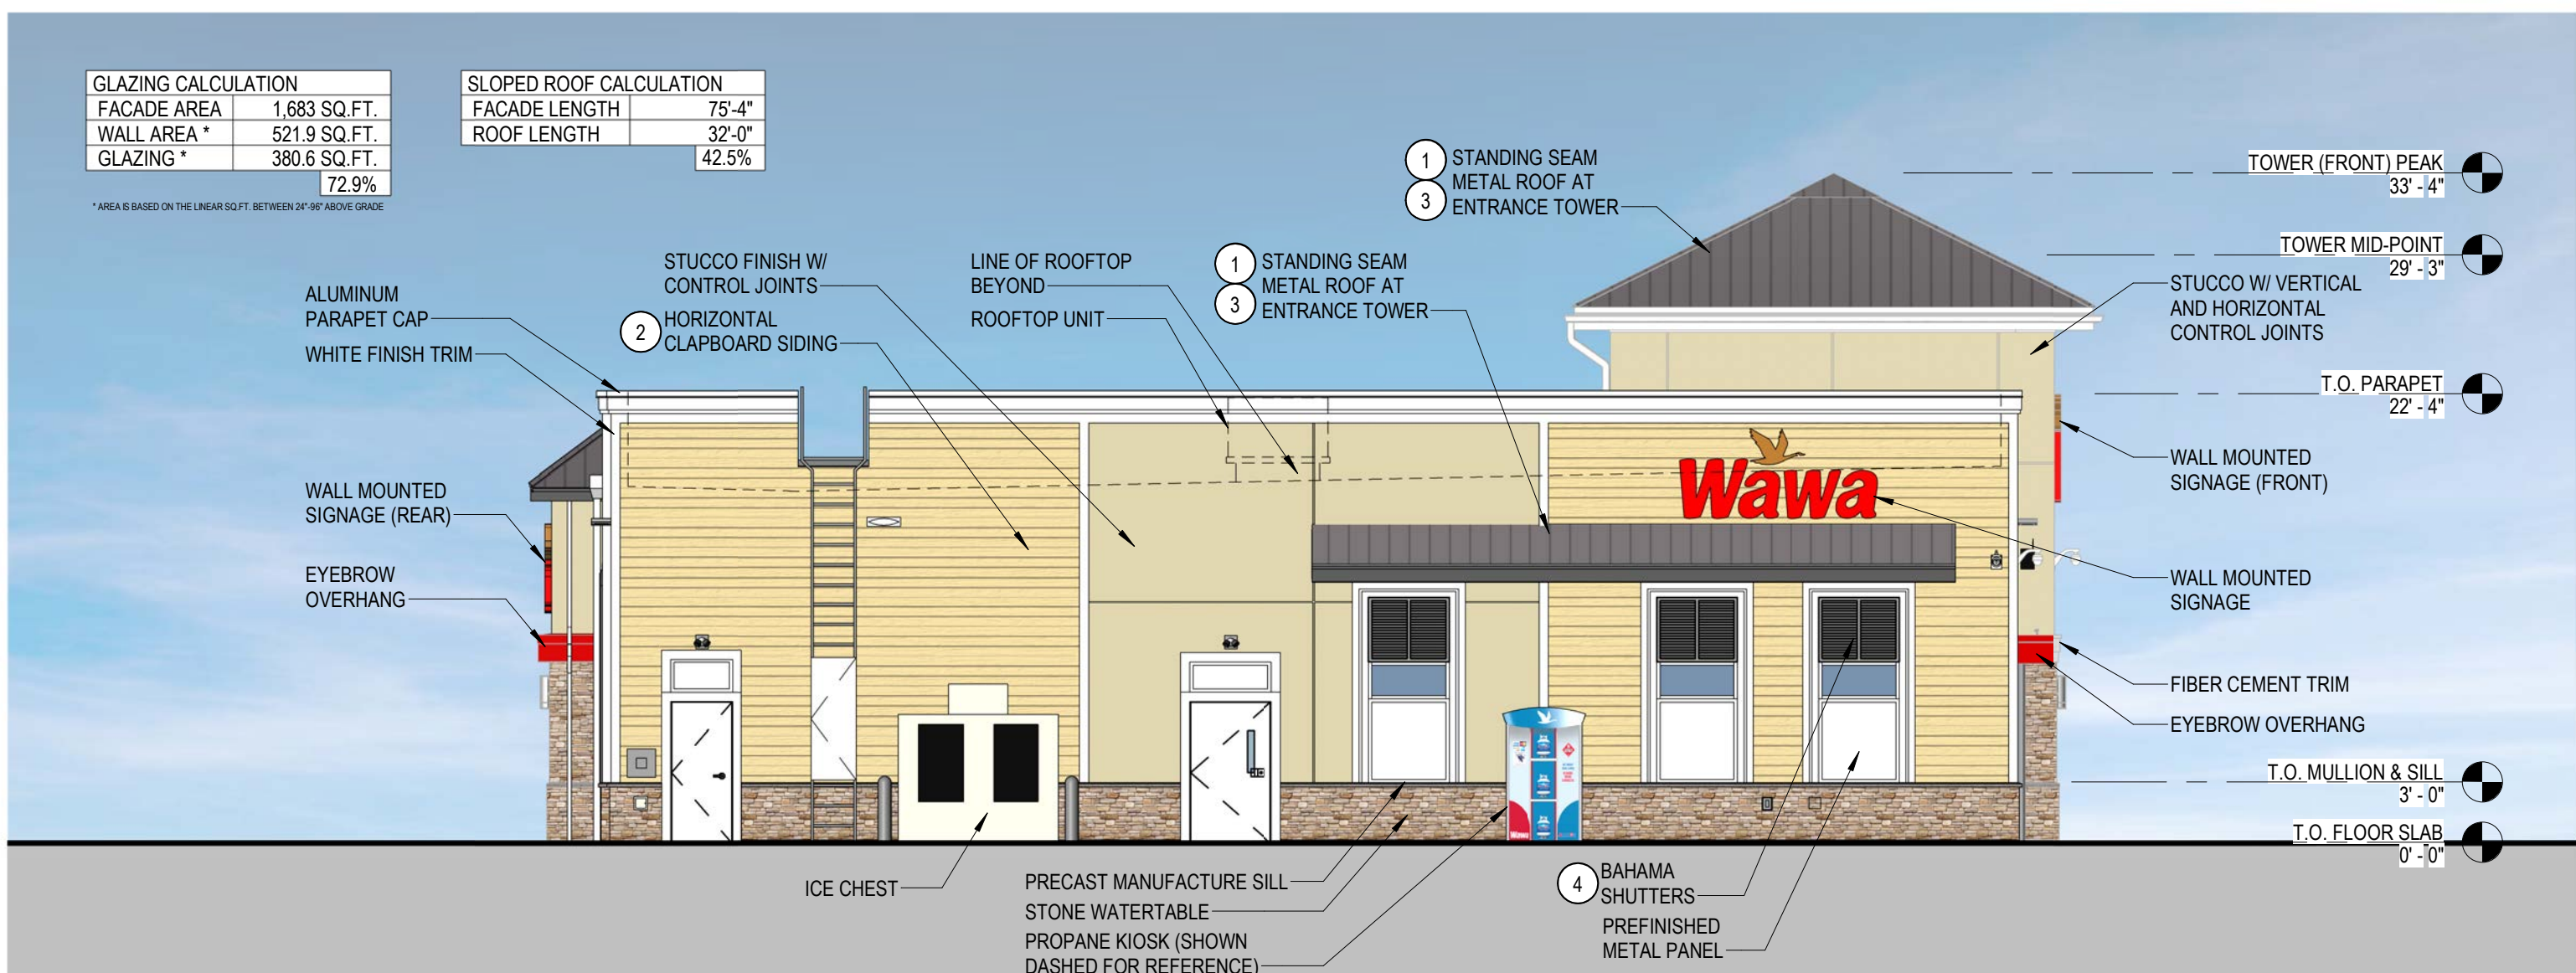

LEFT ELEVATION

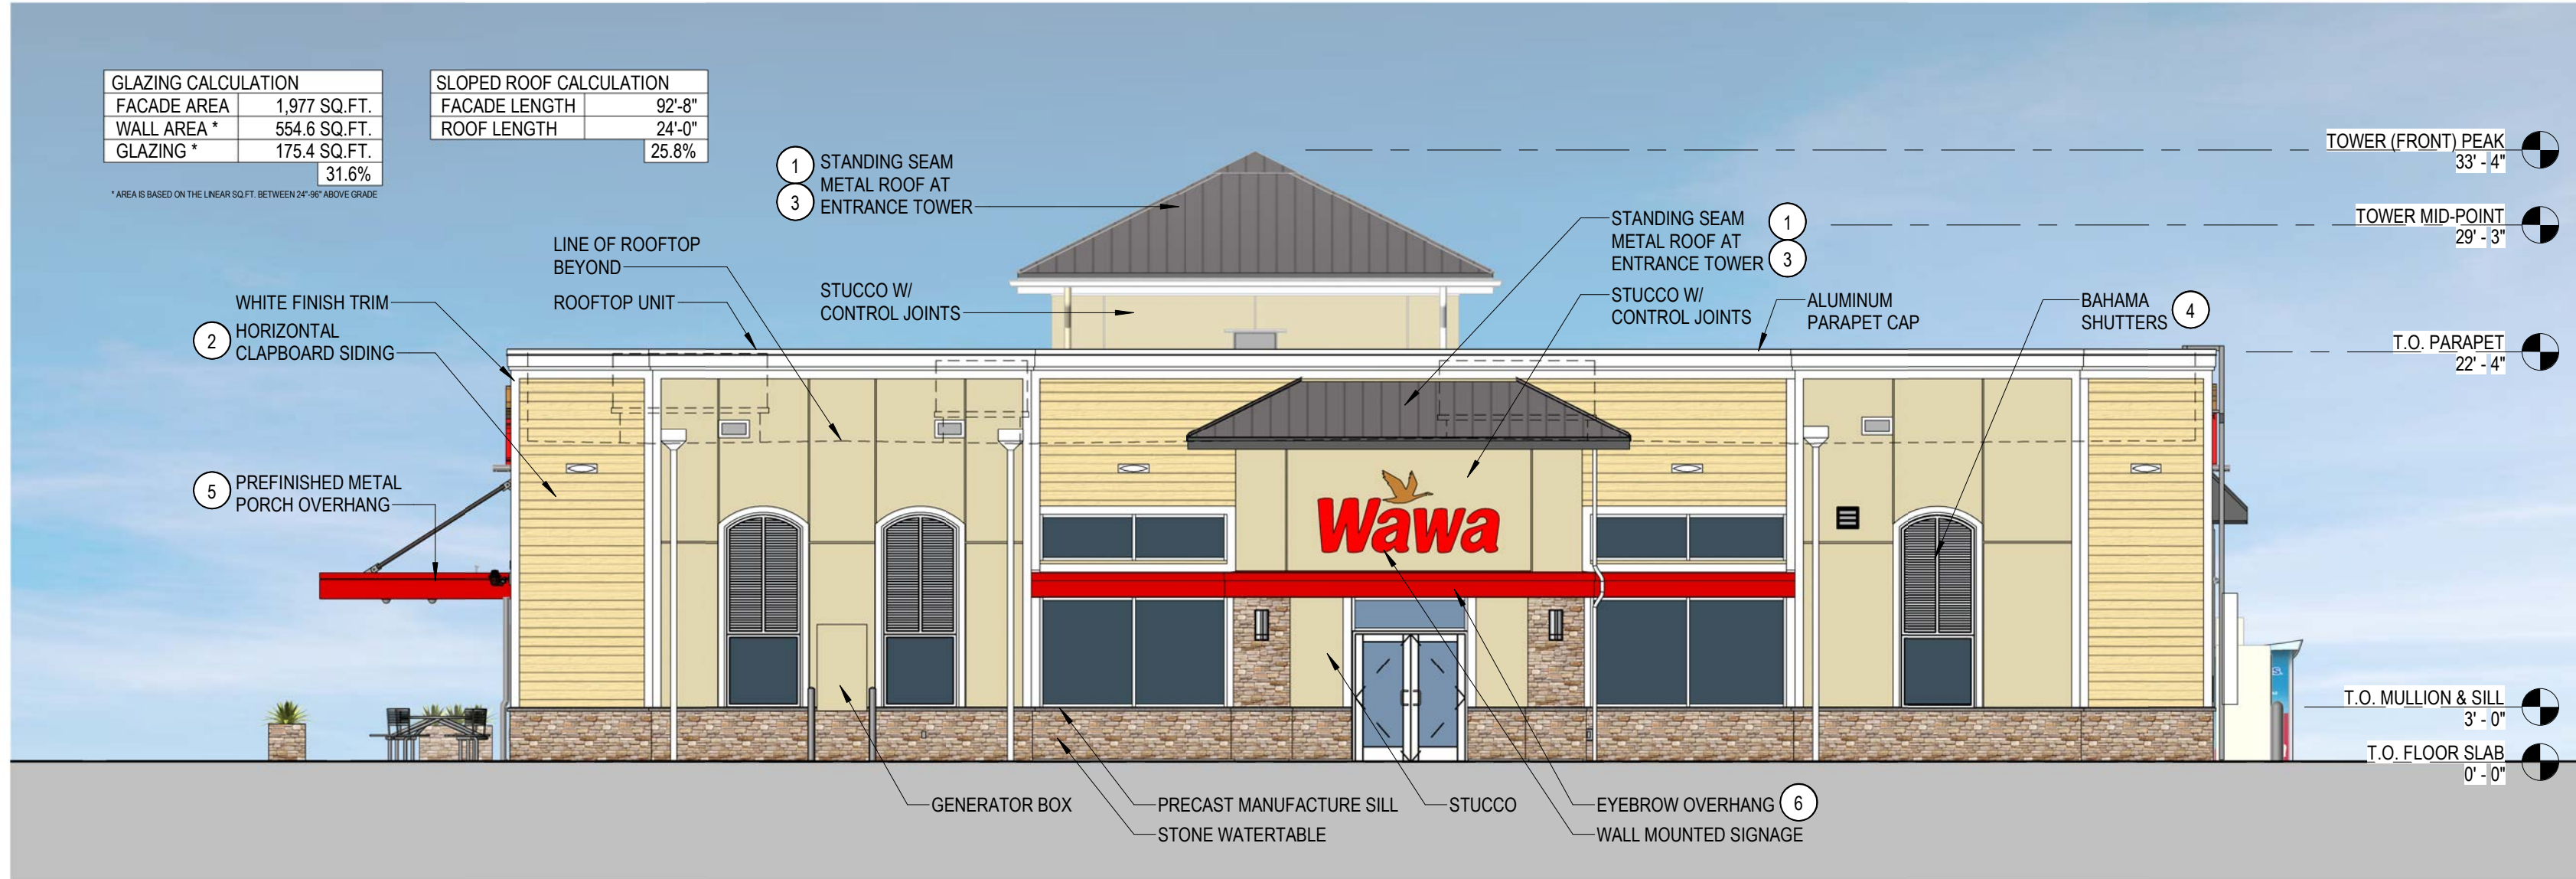


REAR (BECKER ROAD) ELEVATION

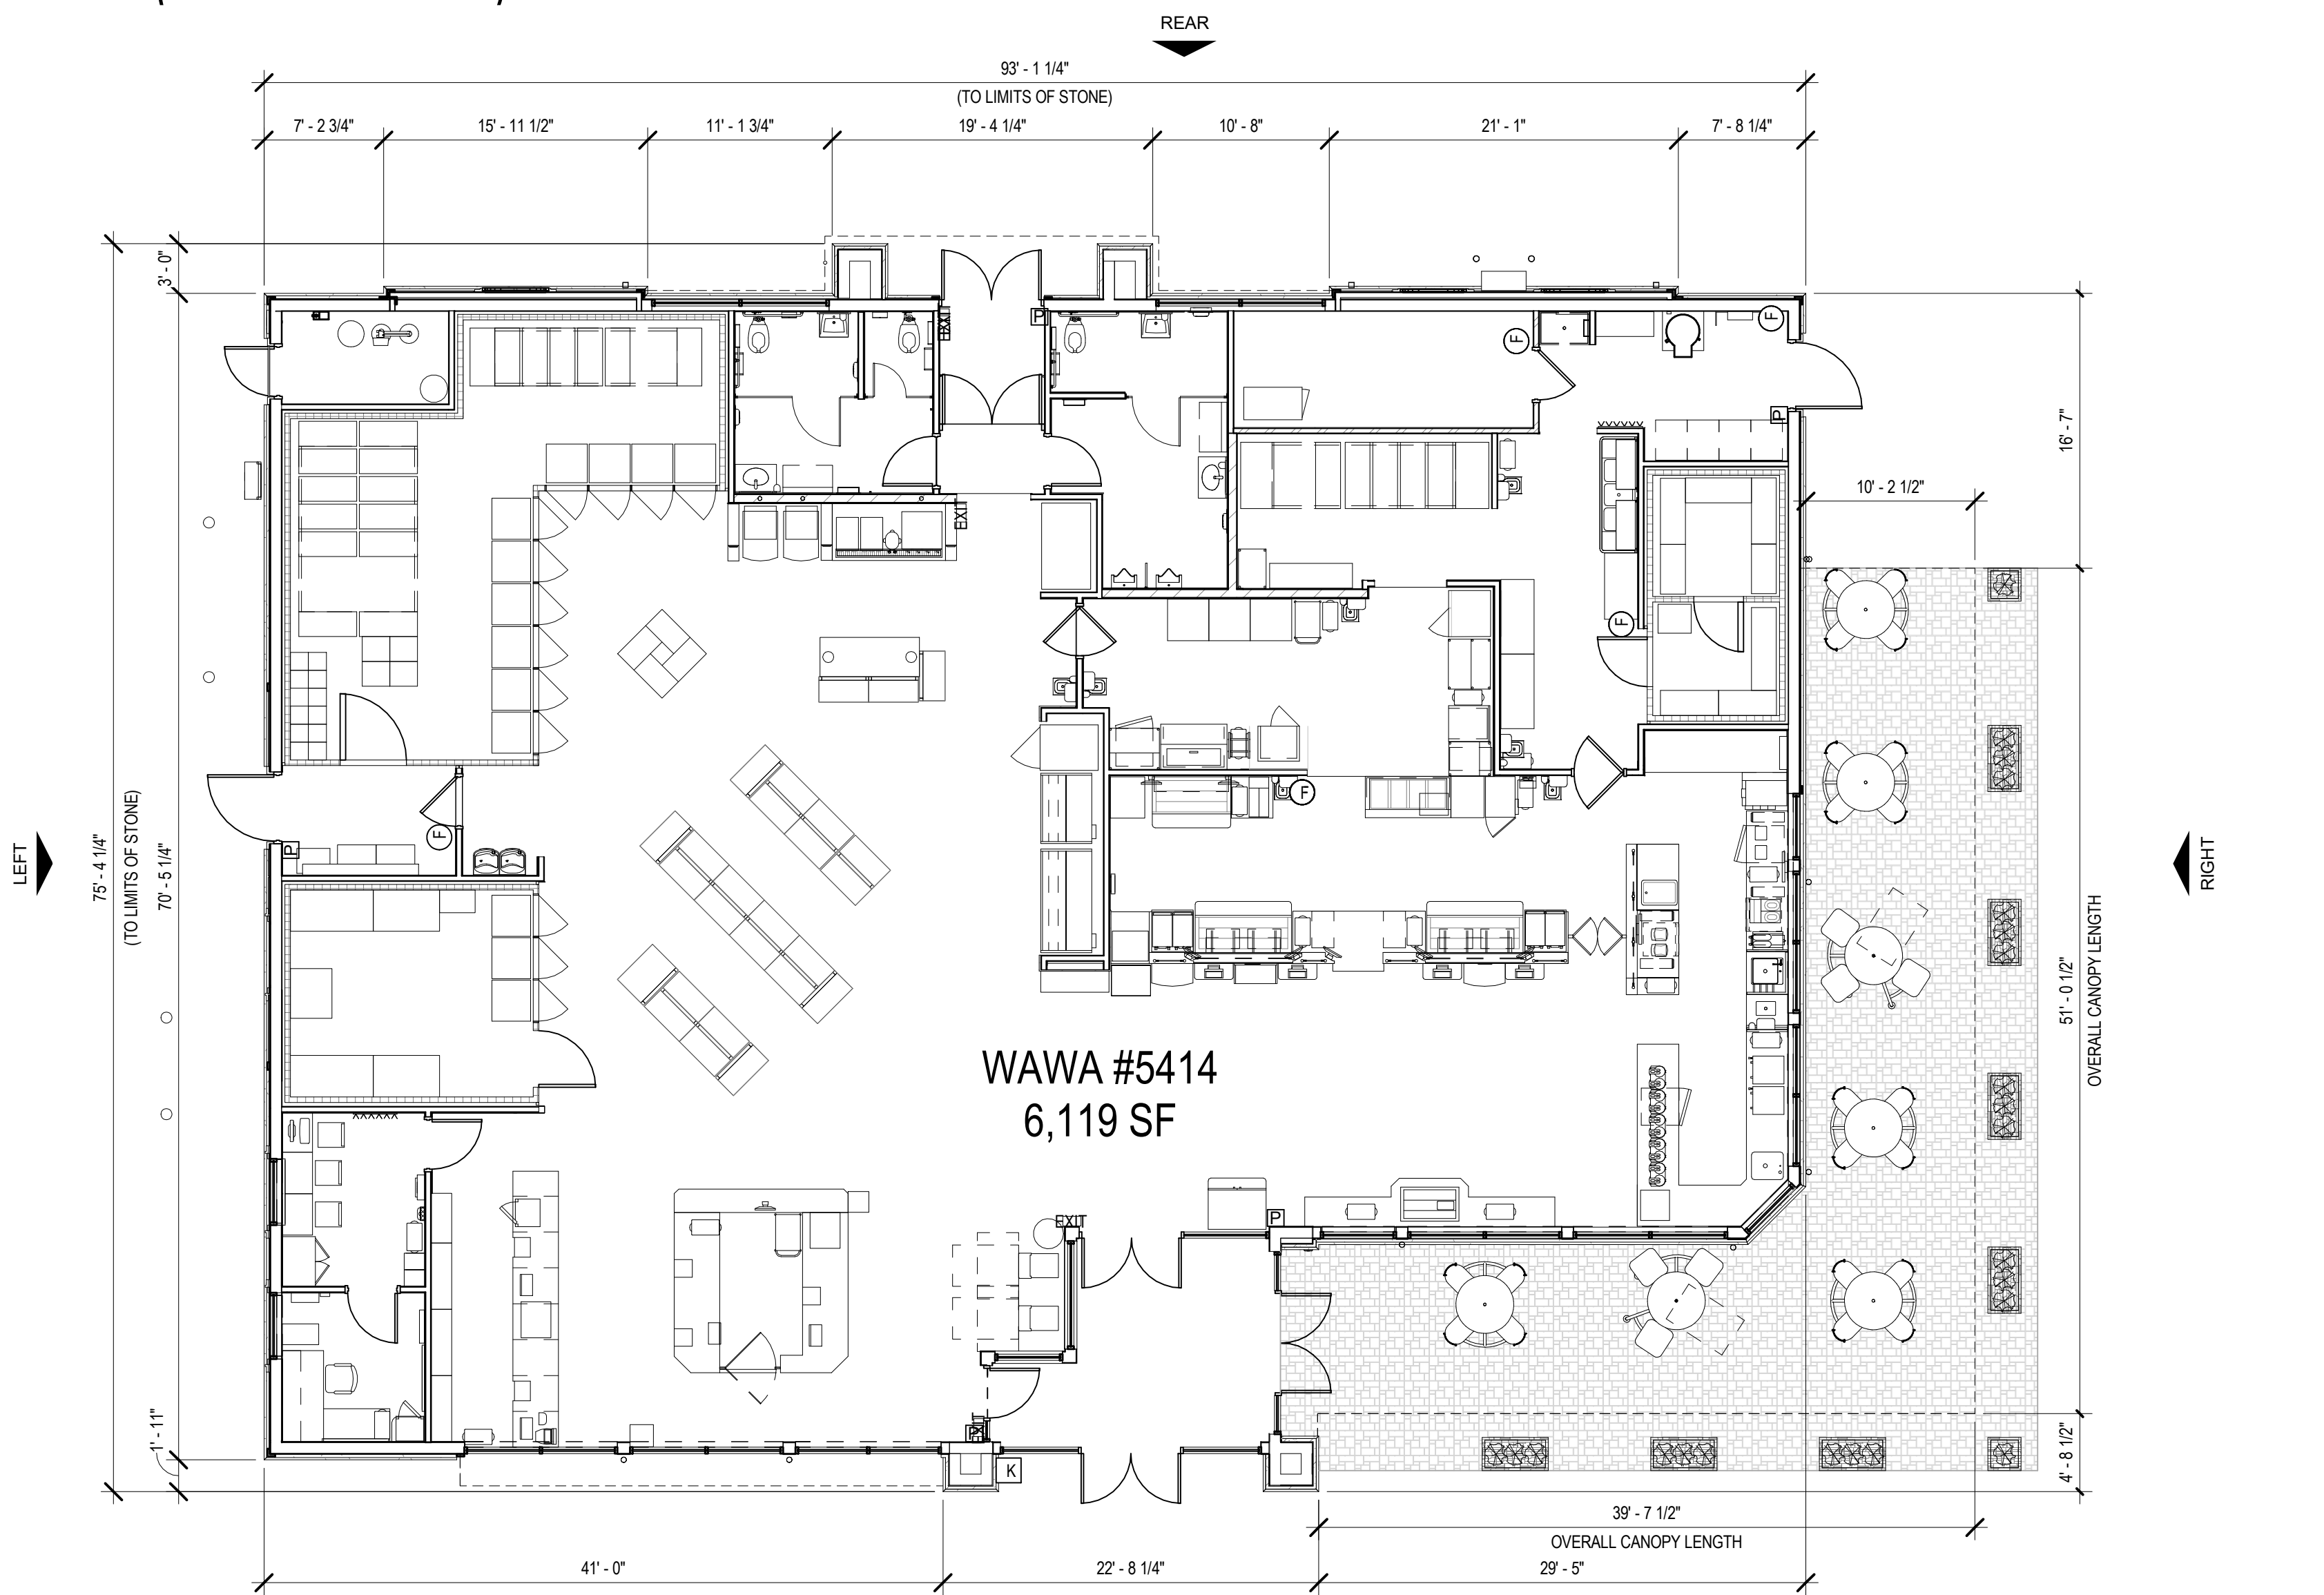


FLOOR PLAN

METAL DOOR BENJAMIN MOORE WHITE DIAMOND BM 2121-60	METAL OVERHANG ATAS INTERNATIONAL BRITE RED #17	FIBER CEMENT TRIM (WHITE)	FIBER CEMENT SIDING (CREAM)
STUCCO SENERGY MERINGUE #3085	ICE STORAGE BENJAMIN MOORE OC-1	METAL ROOF ATAS INTERNATIONAL SLATE GRAY	EXTERIOR STONE CULTURED STONE SOUTHWEST BLEND

ARCHITECTURAL ELEMENTS (PORT ST. LUCIE CITYWIDE DESIGN STANDARDS)		
#	DESCRIPTION	CITYWIDE DESIGN STANDARDS
1	STANDING SEAM METAL ROOF.	NO. 1 PER TABLE 10.1
2	HORIZONTAL WOOD SIDING. MUST COVER AT LEAST 5% OF THE FRONT OF BUILDING FACE AREA.	NO. 3 PER TABLE 10.1
3	TOWER / CLOCK TOWER / BELL TOWER - (MIN 2:1, HEIGHT:WIDTH).	NO. 5 PER TABLE 10.1
4	BAHAMA SHUTTERS.	NO. 6 PER TABLE 10.1
5	PORCH / PORTICO.	NO. 10 PER TABLE 10.1
6	CANOPY / AWNING.	NO. 18 PER TABLE 10.1

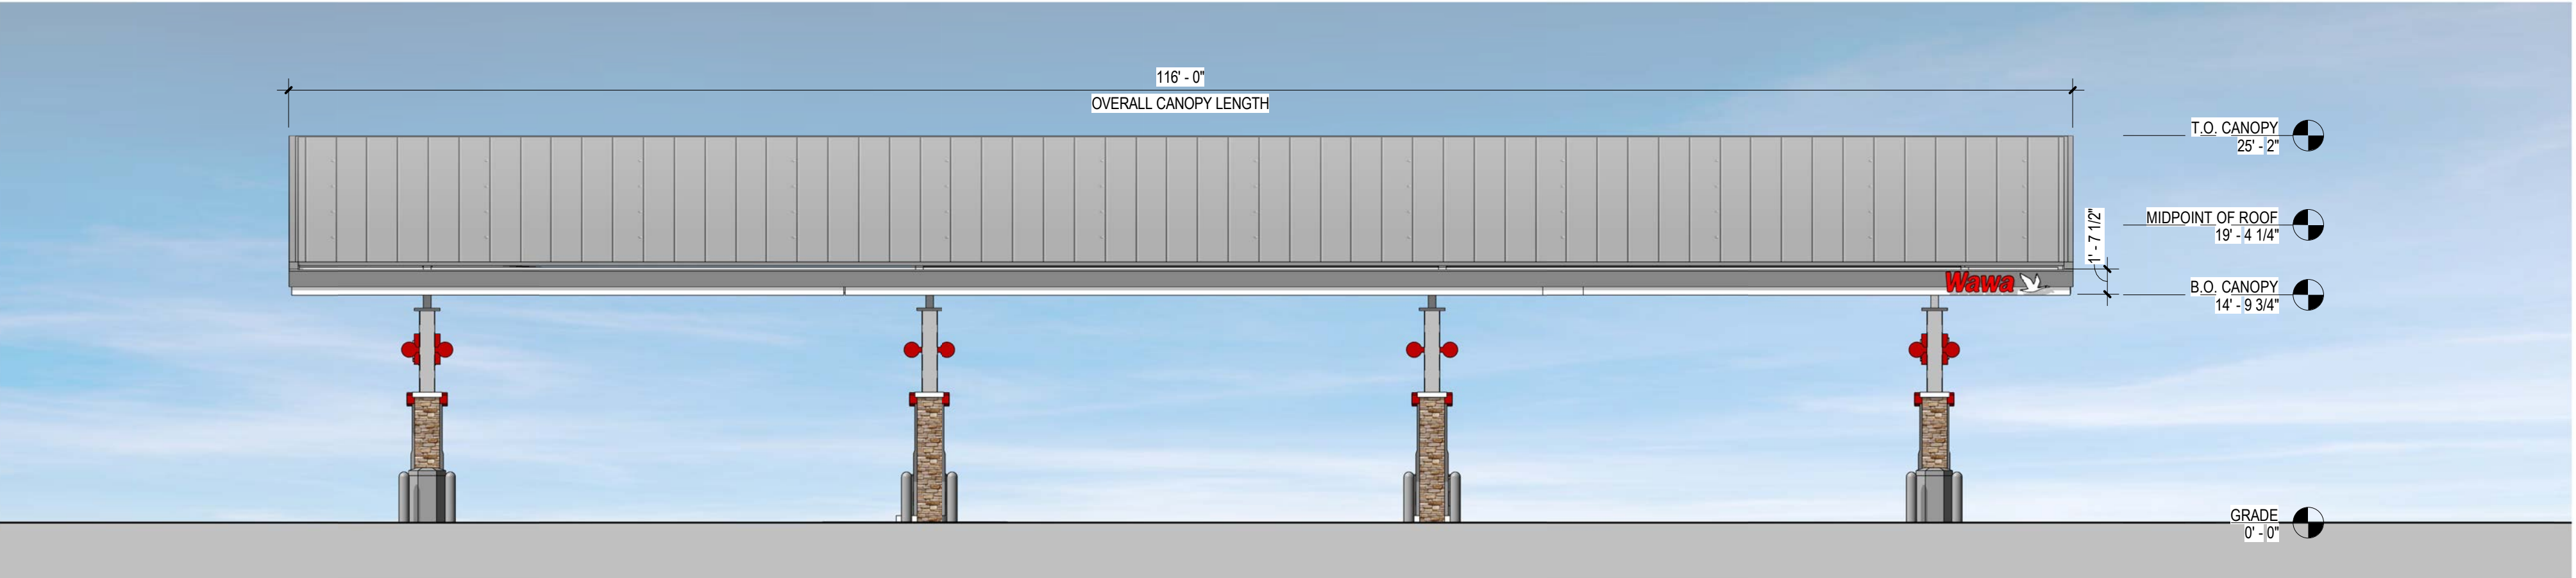


CANOPY SIDE ELEVATION

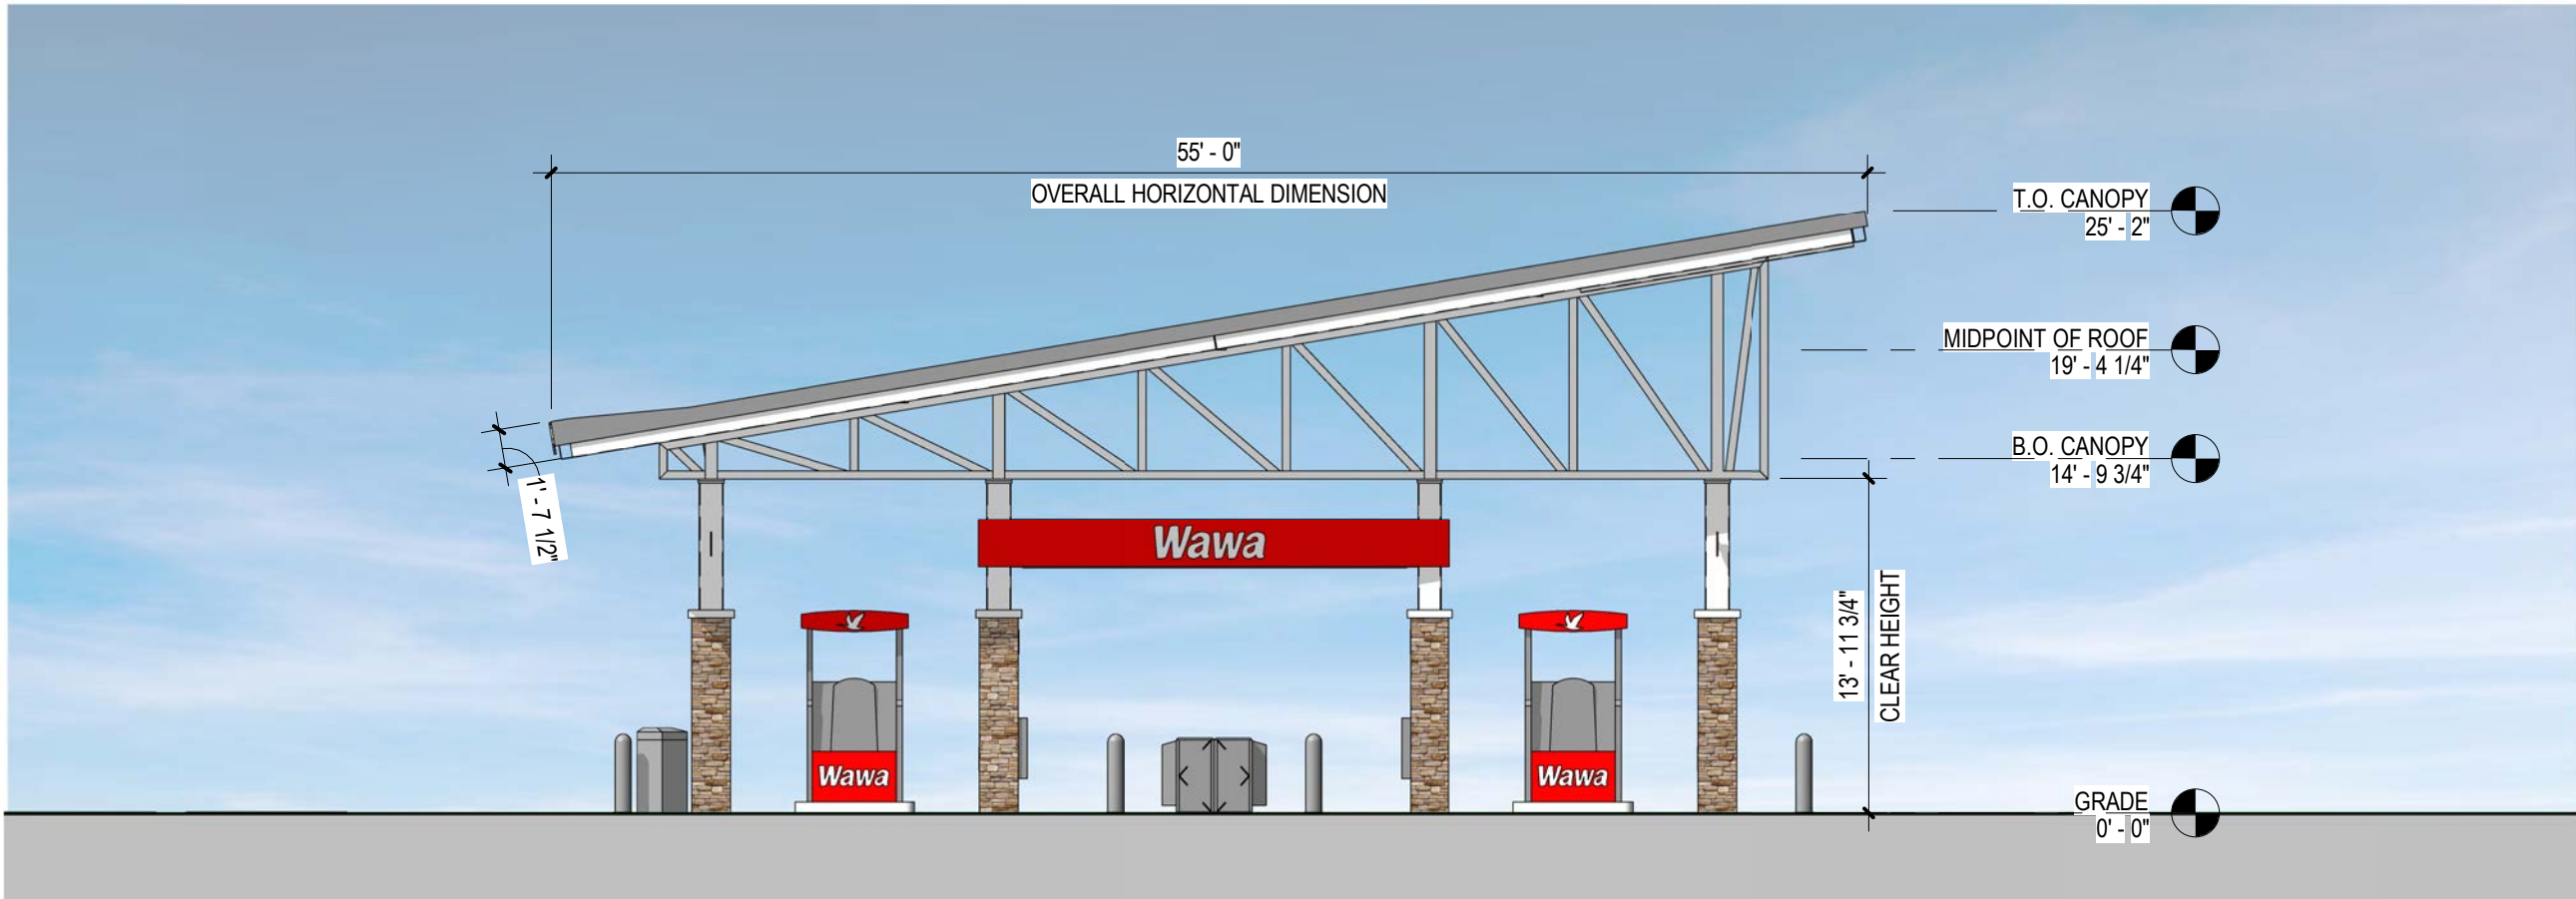


CANOPY END ELEVATION




CANOPY PERSPECTIVE VIEW

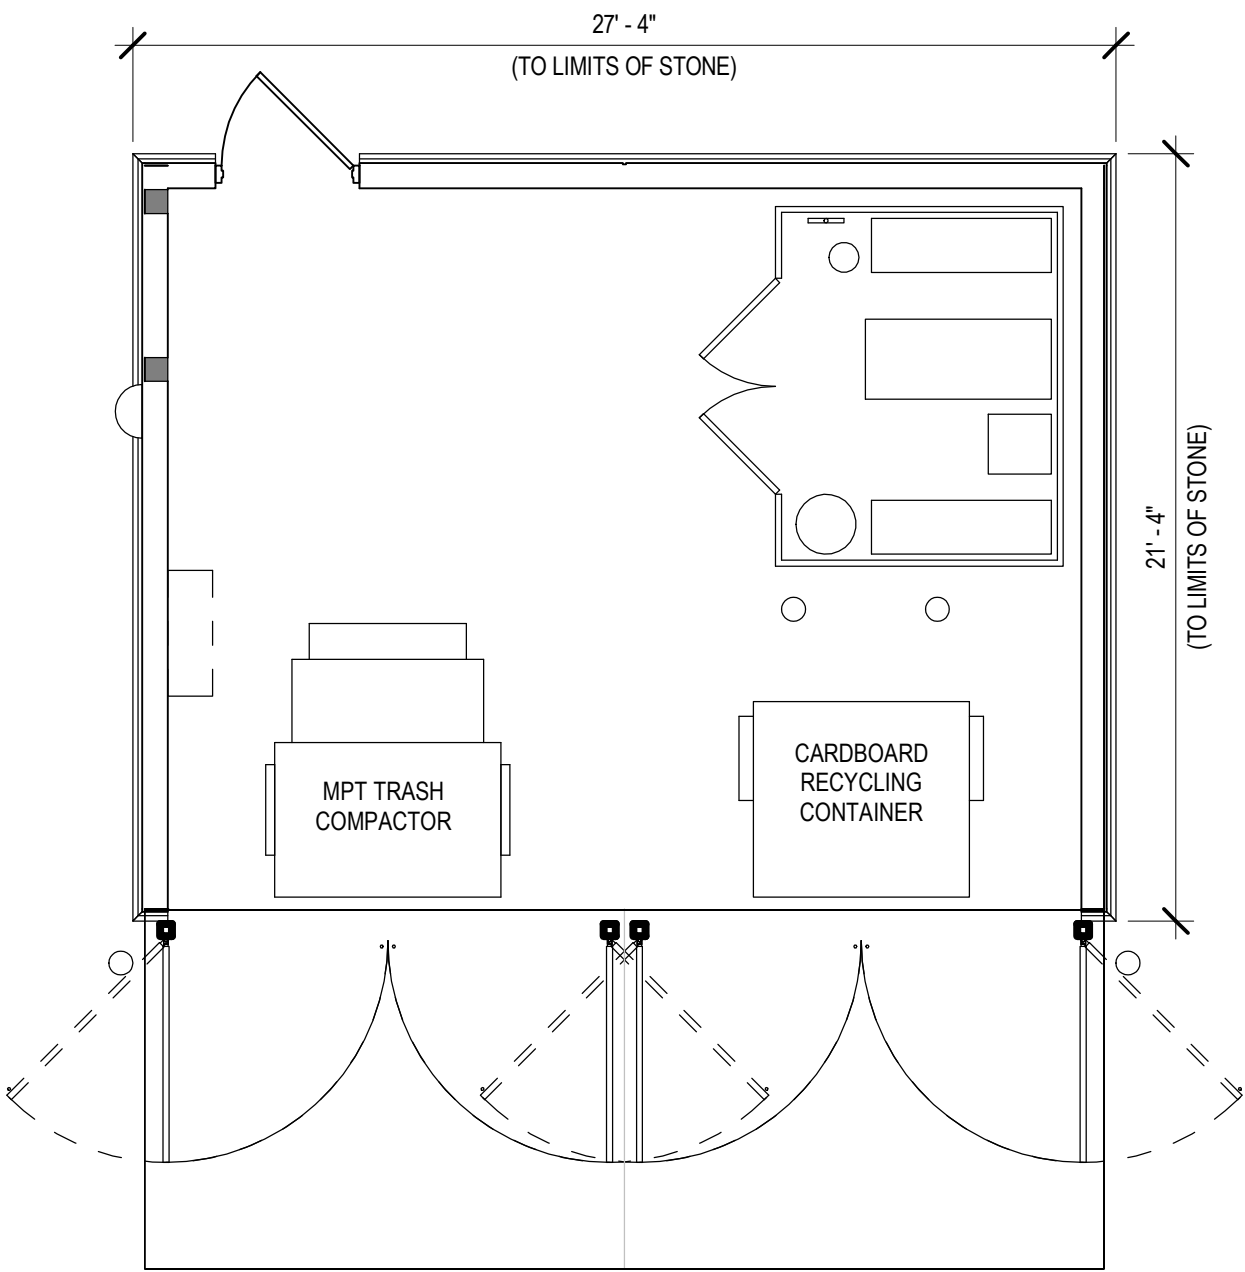


TRASH COMPOUND FLOOR PLAN

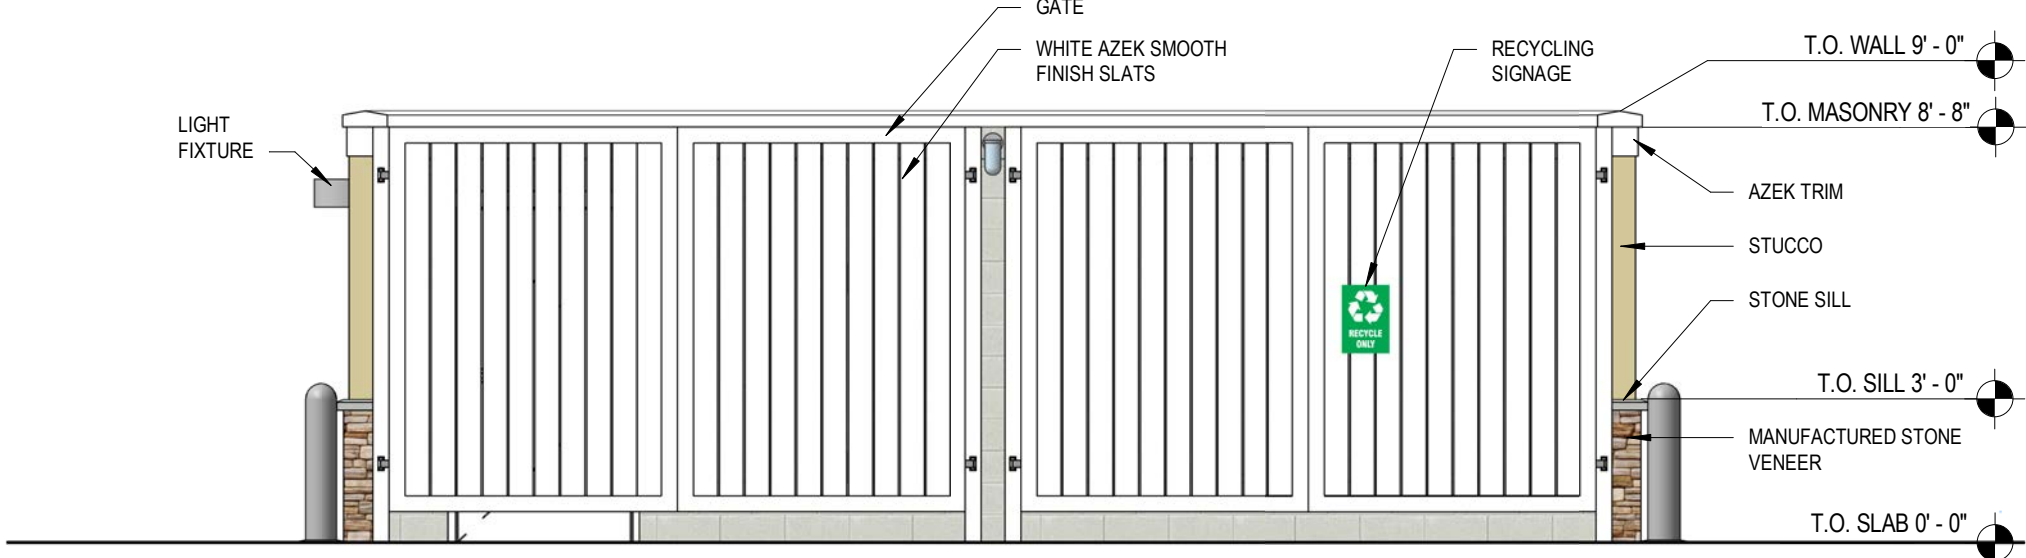


TRASH COMPOUND - FRONT ELEVATION

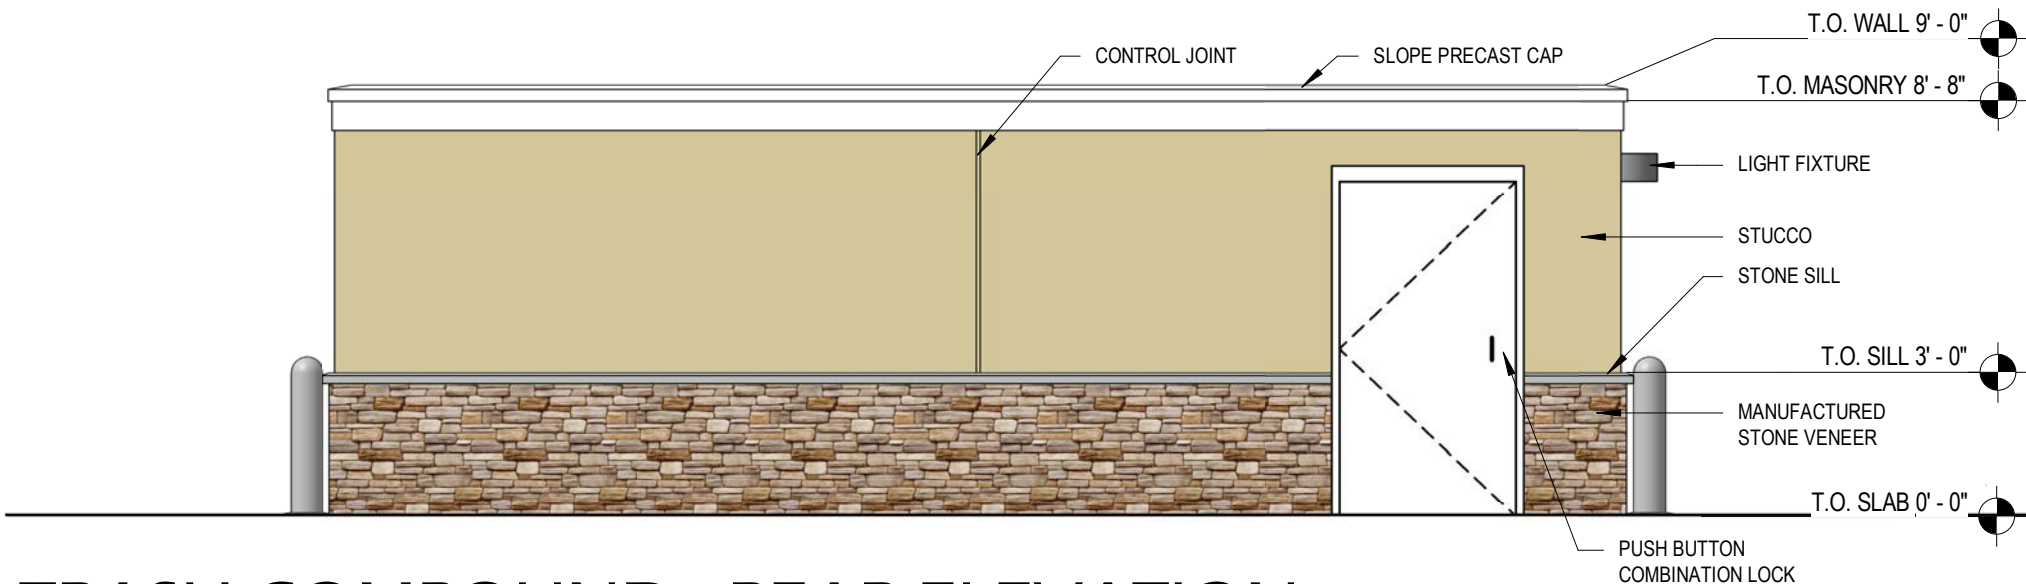

TRASH COMPOUND - REAR ELEVATION

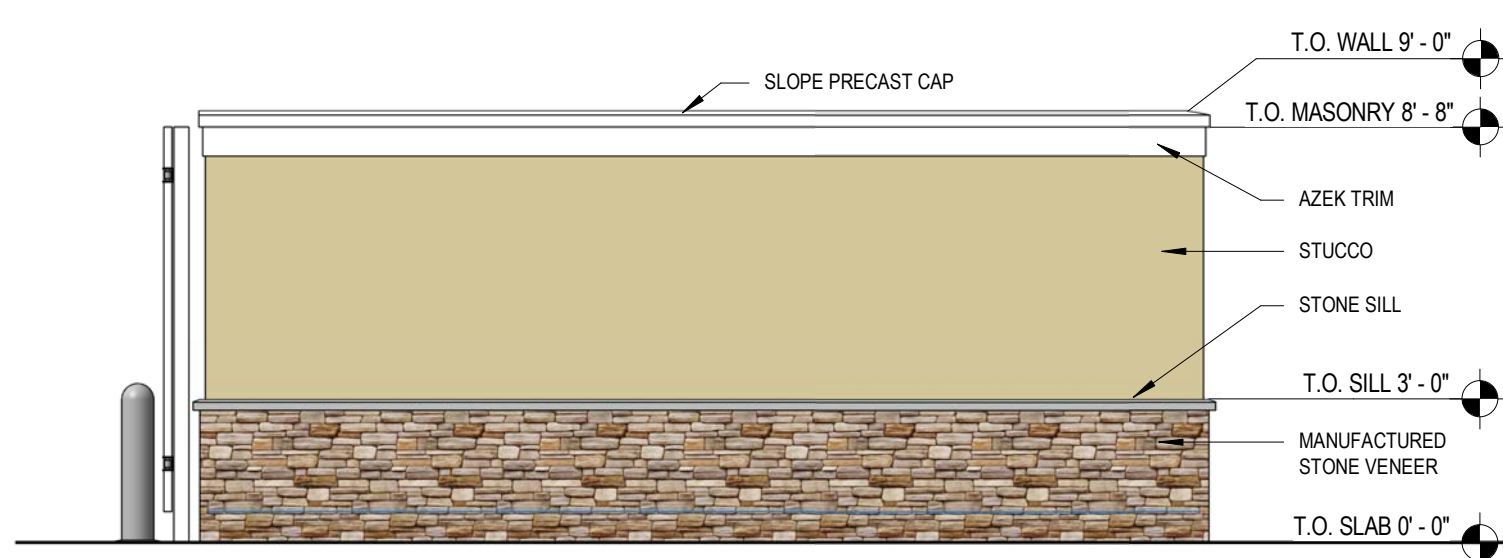

TRASH COMPOUND - RIGHT ELEVATION

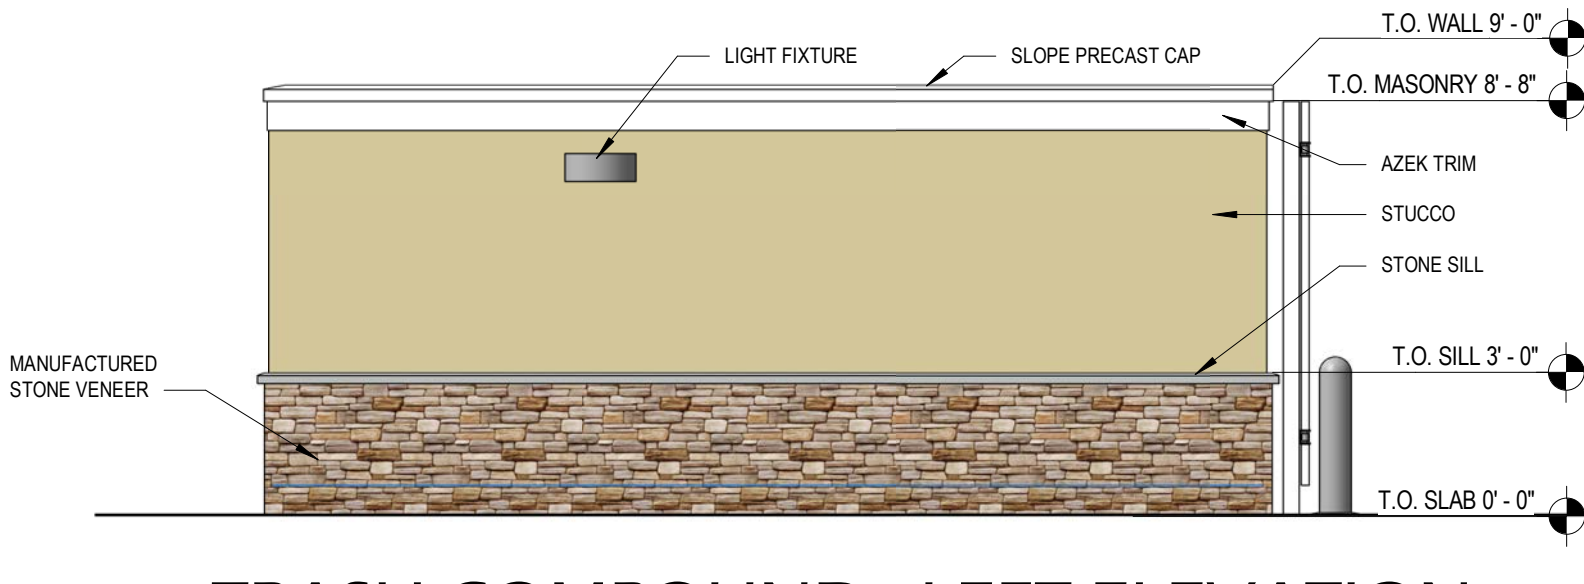

TRASH COMPOUND - LEFT ELEVATION

THE WAWA FUEL CANOPY IS A REGISTERED SERVICE MARK IN THE U.S. PATENT AND TRADEMARK OFFICE. THE FUEL CANOPY, AS WELL AS WAWA'S BRAND NAMES, SLOGANS, LOGOS, SERVICE MARKS, AND OTHER TRADEMARKS OF WAWA'S GOODS, SERVICES, AND PROMOTIONS BELONG EXCLUSIVELY TO WAWA INC. AND/OR WILD GOOSE HOLDING CO. INC. AND ARE PROTECTED FROM COPYING AND SIMULATION UNDER NATIONAL AND INTERNATIONAL TRADEMARK AND COPYRIGHT LAWS AND TREATIES THROUGHOUT THE WORLD.

