
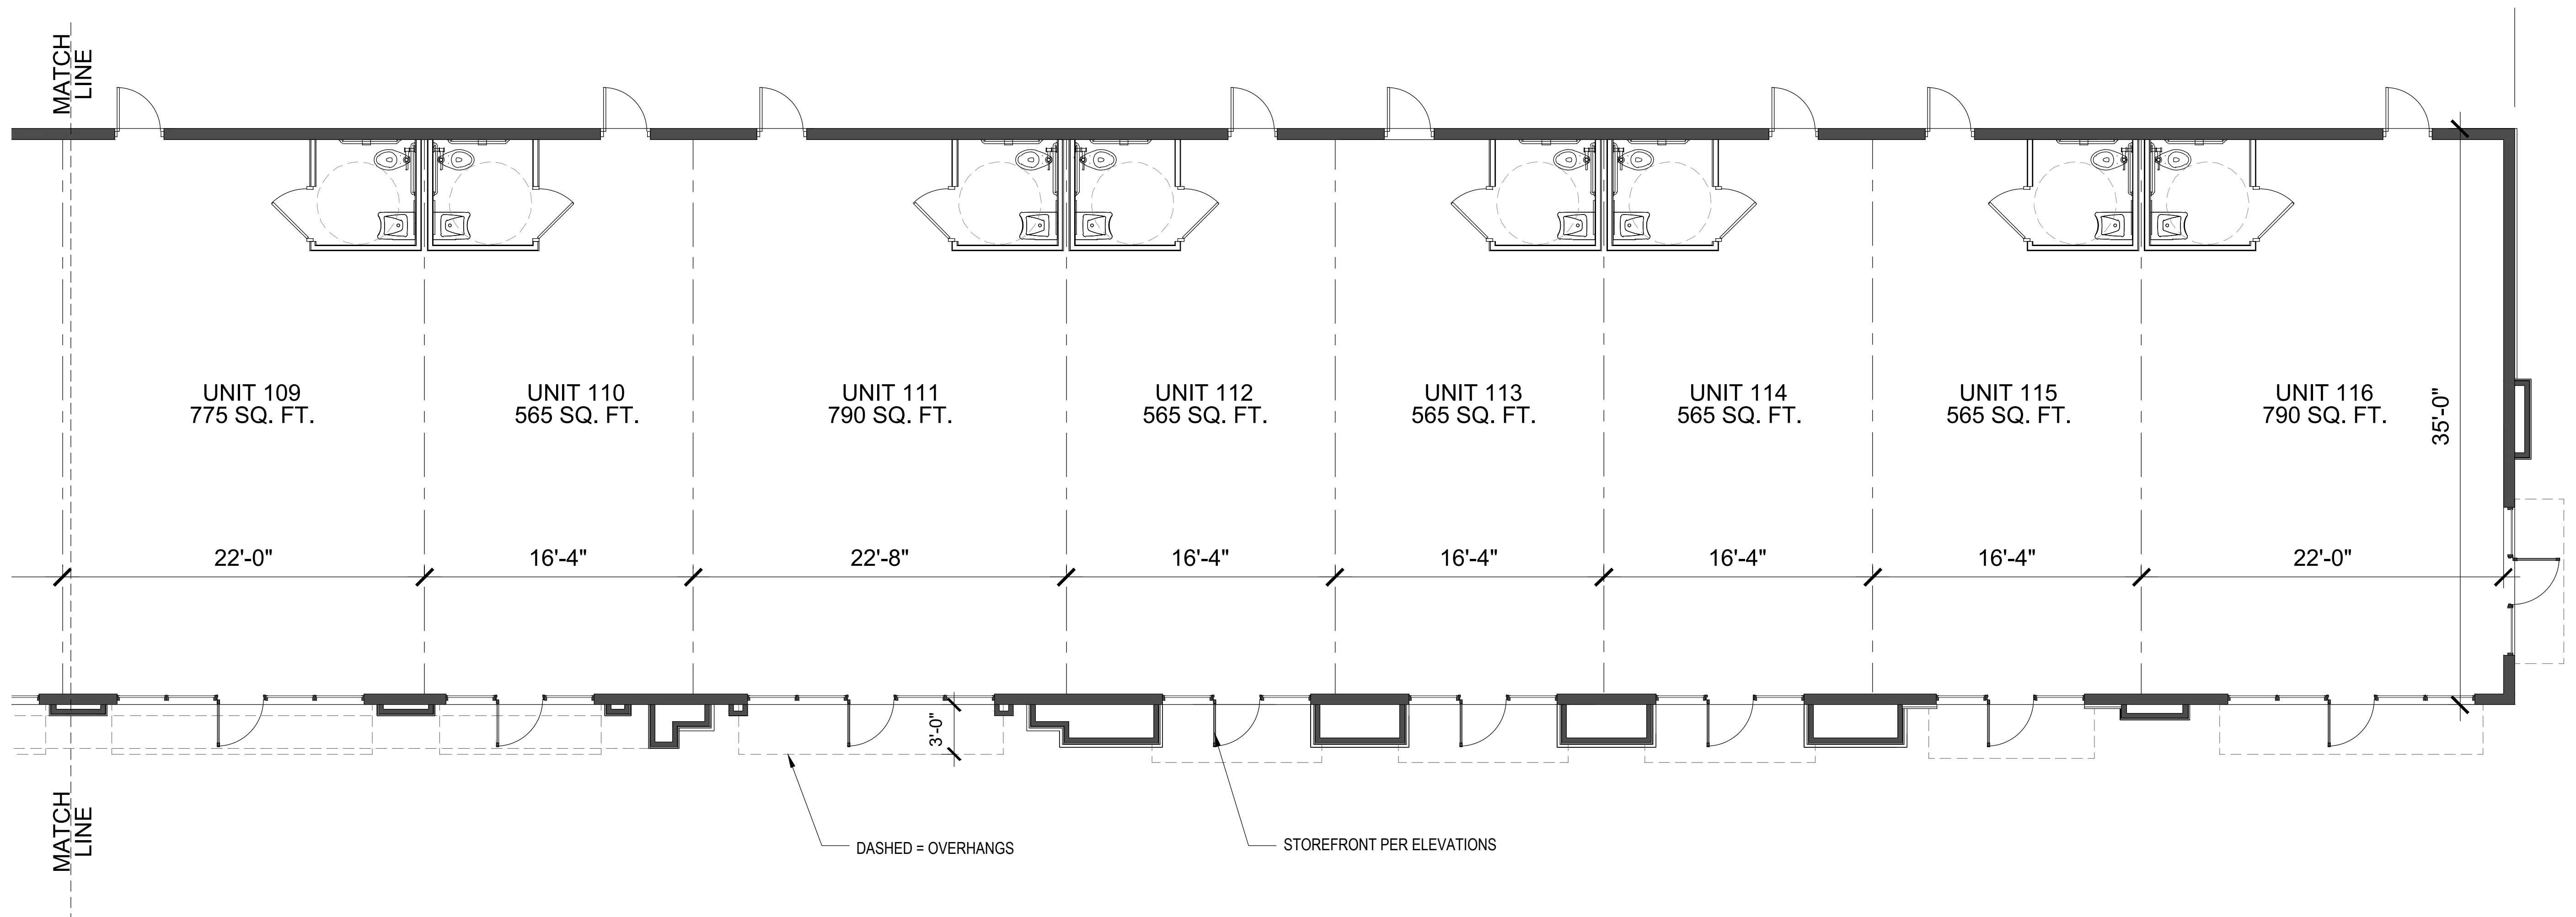


RIVERVIEW RETAIL CENTER
 B&B CAPITAL GROUP
 832 SW SULTAN DR.,
 CITY OF PORT SAINT LUCIE, FLORIDA

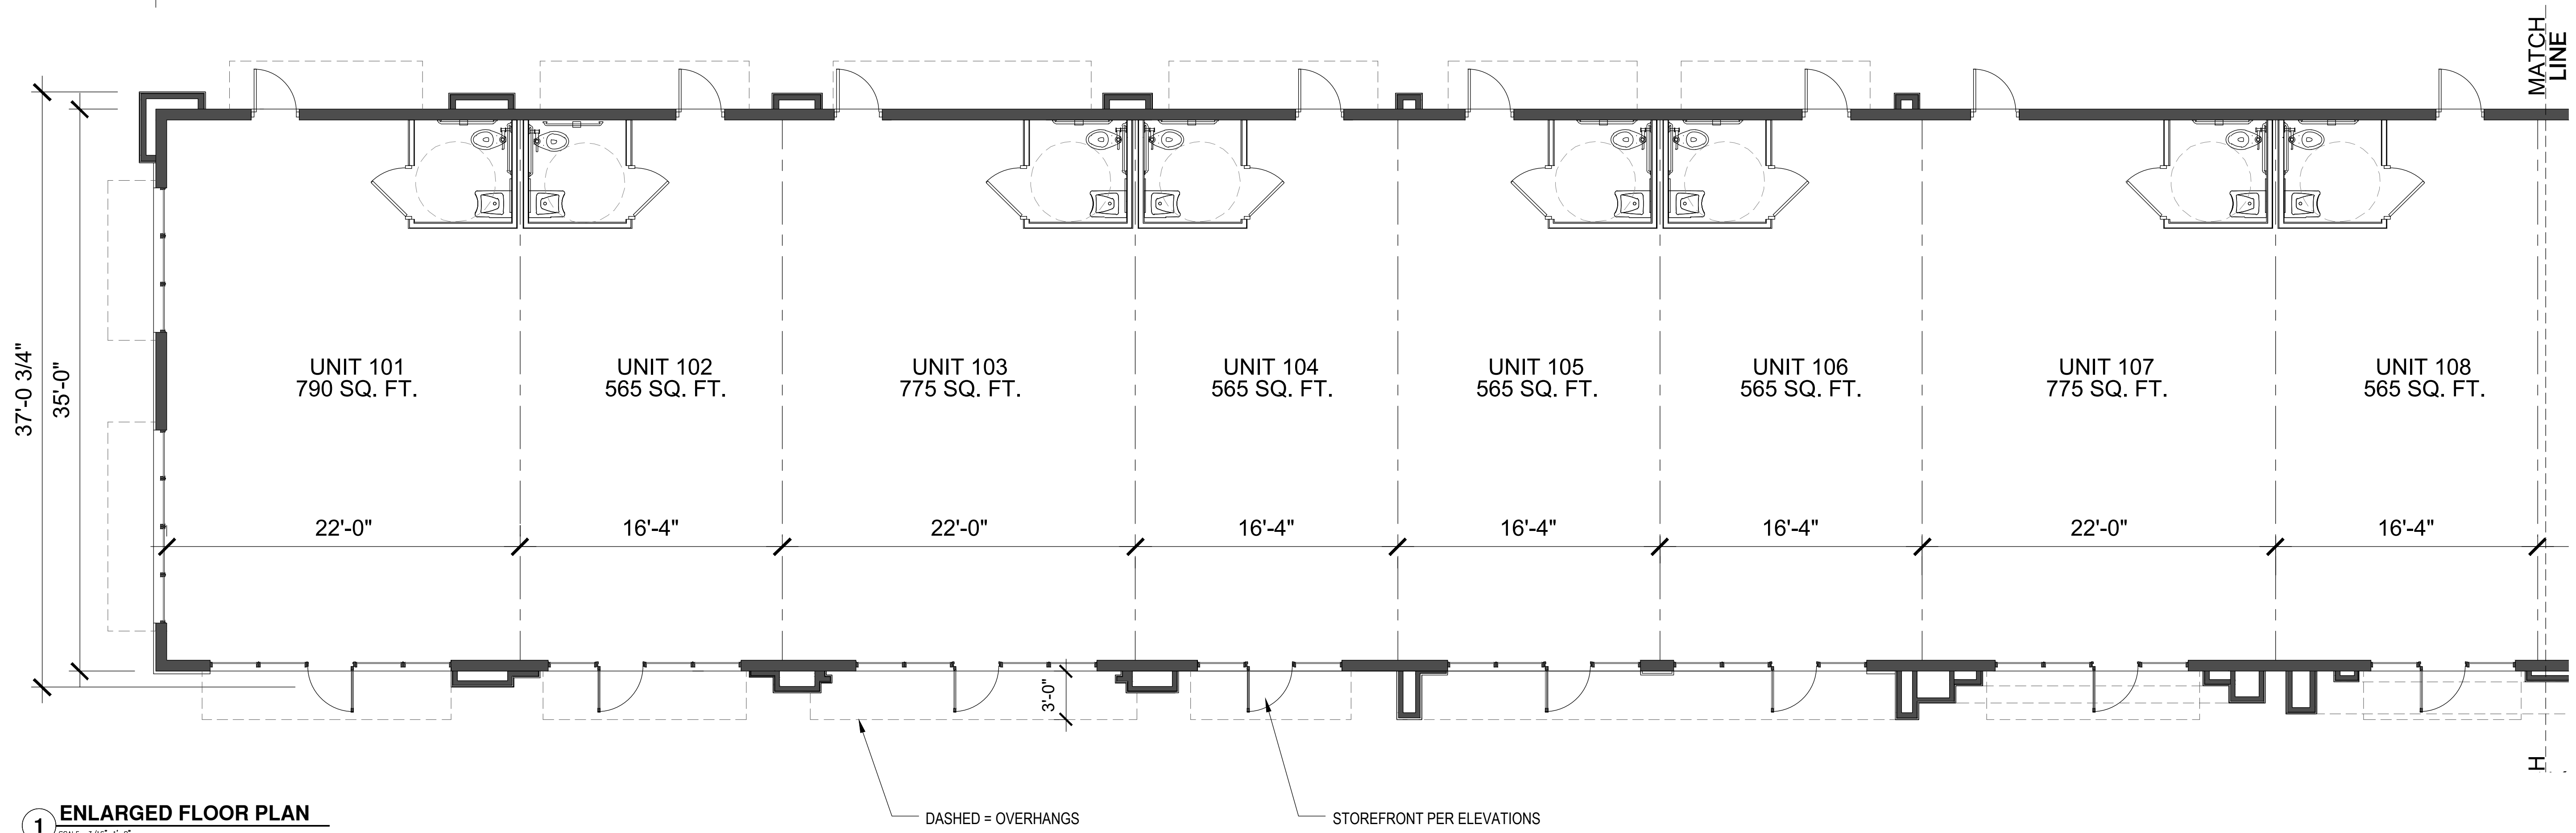

REV	DATE	DESCRIPTION

PROJECT NO: 18094
 DRAWN BY: DWC
 CHK'D BY: MT
 DATE: 1.7.2026
 SCALE: SEE SHEET

SHEET TITLE:
 ENLARGED FLOOR PLAN
 + RENDERING

A-1.1

SHEET OF



FRONT ELEVATION - PARKING LOT

SCALE: NTS



FRONT ELEVATION - PARKING LOT

SCALE: NTS



REAR ELEVATION - PORT SAINT LUCIE BLVD

SCALE: NTS

DC

design professionals
 dcdesigngroupinc@gmail.com
 407.738.6520

RIVERVIEW RETAIL CENTER

B&B CAPITAL GROUP
 832 SW SULTAN DR.,
 CITY OF PORT SAINT LUCIE, FLORIDA

REV	DATE	DESCRIPTION

PROJECT NO:	18094
DRAWN BY:	DWC
CHK'D BY:	MT
DATE:	3.16.2026
SCALE:	SEE SHEET

SHEET TITLE:
 RENDERINGS

A-3.1

SHEET OF

PROJECT N°: P26-006
 LMD REZONE PROJ. N°: P26-003
 SEU PROJ. N°: P26-004
 PSLUSD PROJ. N°: 11-725-00



FRONT ELEVATION - PARKING LOT

SCALE: NTS



FRONT ELEVATION - PARKING LOT

SCALE: NTS

DC

design professionals
 dcdesigngroupinc@gmail.com
 407.738.6520

RIVERVIEW RETAIL CENTER

B&B CAPITAL GROUP
 832 SW SULTAN DR.,
 CITY OF PORT SAINT LUCIE, FLORIDA

REV	DATE	DESCRIPTION

PROJECT NO: 18094
 DRAWN BY: DWC
 CHK'D BY: MT
 DATE: 3.16.2026
 SCALE: SEE SHEET

SHEET TITLE:
 RENDERINGS

A-3.2

SHEET OF

PROJECT N°: P26-006
 LMD REZONE PROJ. N°: P26-003
 SEU PROJ. N°: P26-004
 PSLUSD PROJ. N°: 11-725-00



FRONT ELEVATION - SULTAN DRIVE

SCALE: NTS



FRONT ELEVATION - SULTAN DRIVE

SCALE: NTS



REAR ELEVATION - PARKING LOT

SCALE: NTS



TRASH CAN DETAILS - 32 GALLON

SCALE: NTS

DC

design professionals
dcdesigngroupinc@gmail.com
407.738.6520

RIVERVIEW RETAIL CENTER

B&B CAPITAL GROUP
832 SW SULTAN DR.,
CITY OF PORT SAINT LUCIE, FLORIDA

REV	DATE	DESCRIPTION

PROJECT NO:	18094
DRAWN BY:	DWC
CHKD BY:	MT
DATE:	3.16.2026
SCALE:	SEE SHEET

SHEET TITLE:
OVERALL RENDERINGS

A-3.4

SHEET OF

PROJECT N°: P26-006
LMD REZONE PROJ. N°: P26-003
SEU PROJ. N°: P26-004
PSLUSD PROJ. N°: 11-725-00