
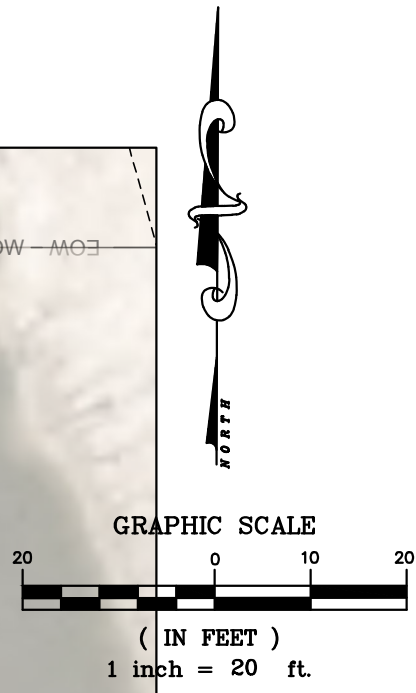


F:\22-000 - legacy park - wpsud north\21-267 - sansone - legacy park - public art\Drawings.dwg Plotted: 10/22/2024 11:50 AM By: DENNIS MURPHY

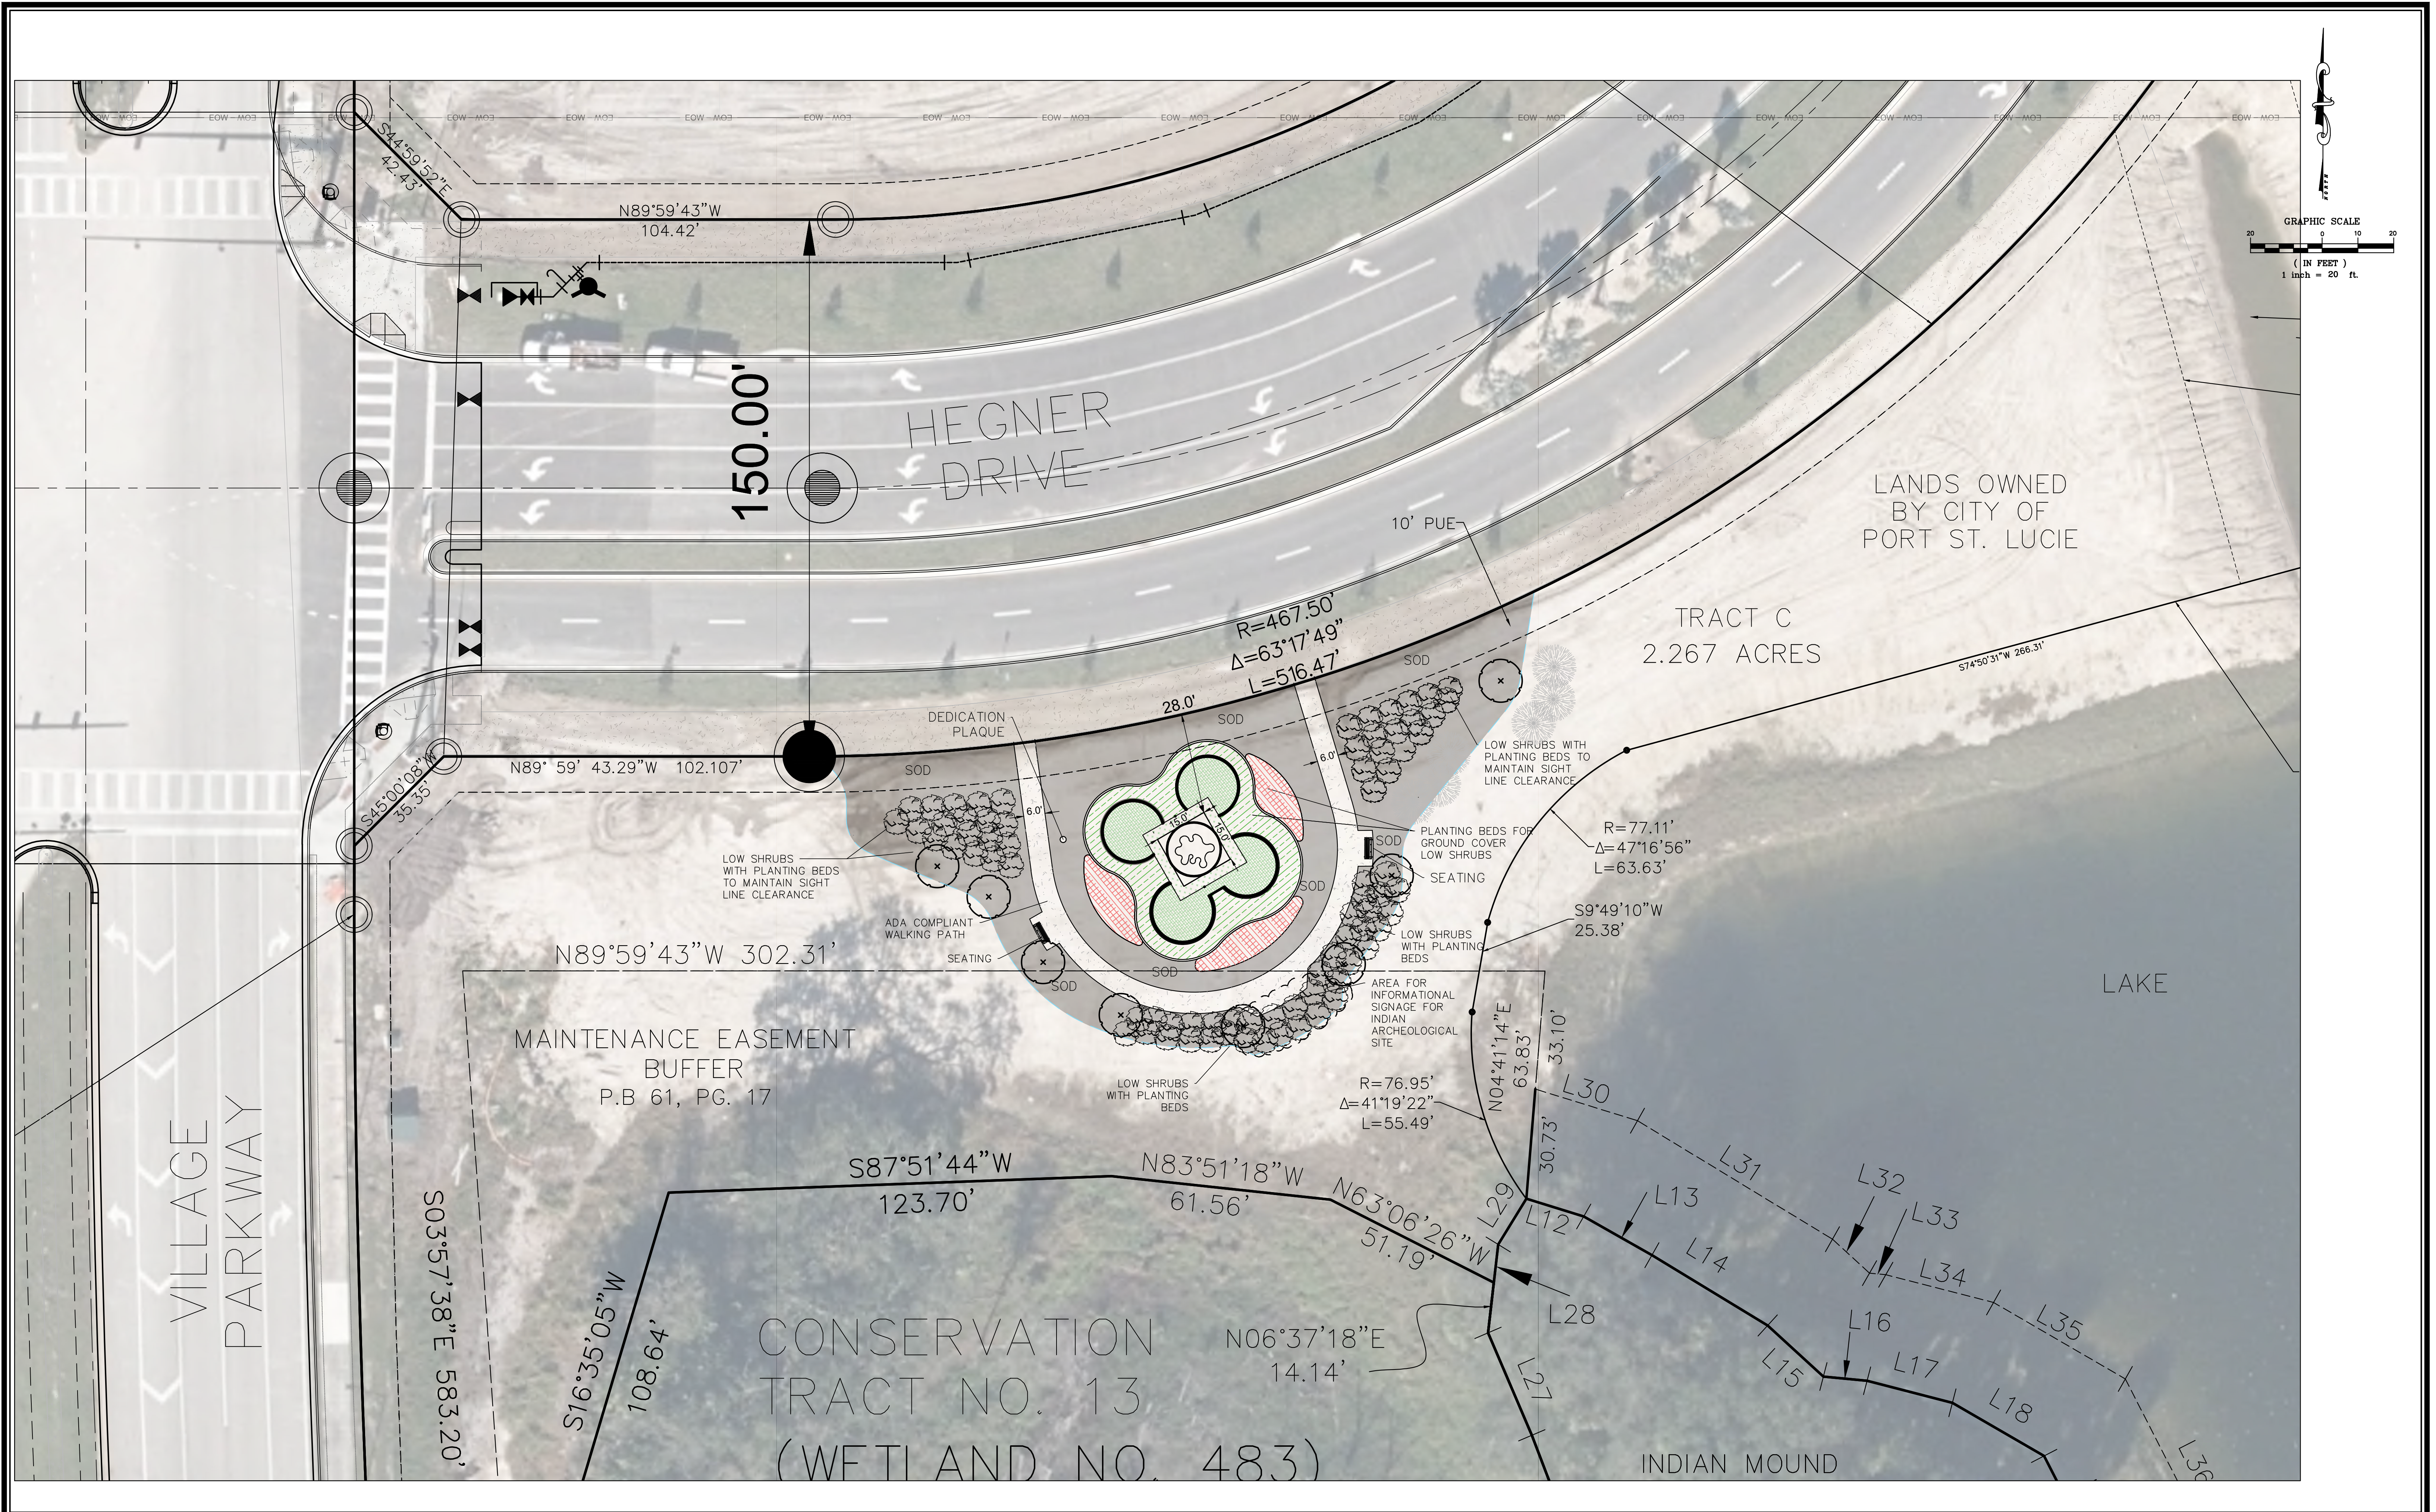

COMPUTER FILE REF.	FIELD BK./PG.

CULPEPPER & TERPENING INC
2980 SOUTH 25th STREET • FORT PIERCE, FLORIDA 34981
PHONE 772-464-3537 • FAX 772-464-9497 • www.ct-eng.com
STATE OF FLORIDA BOARD OF PROFESSIONAL ENGINEERS AUTHORIZATION NO. 4286

- REVISIONS -		
BY	DATE	

	BY	DATE
DESIGNED		
CALCS.		
DRAWN		
DETAILED		
CHECKED		
APPROVED		

SANSONE (LEGACY PARK) PUB. ART

TREE OF AMERICAN DREAMS

DATE: 24-05.10
HORIZ. SCALE: 1:20
VERT. SCALE: VERT.SCALE
JOB No. 23-167
SHEET 2 of 2