


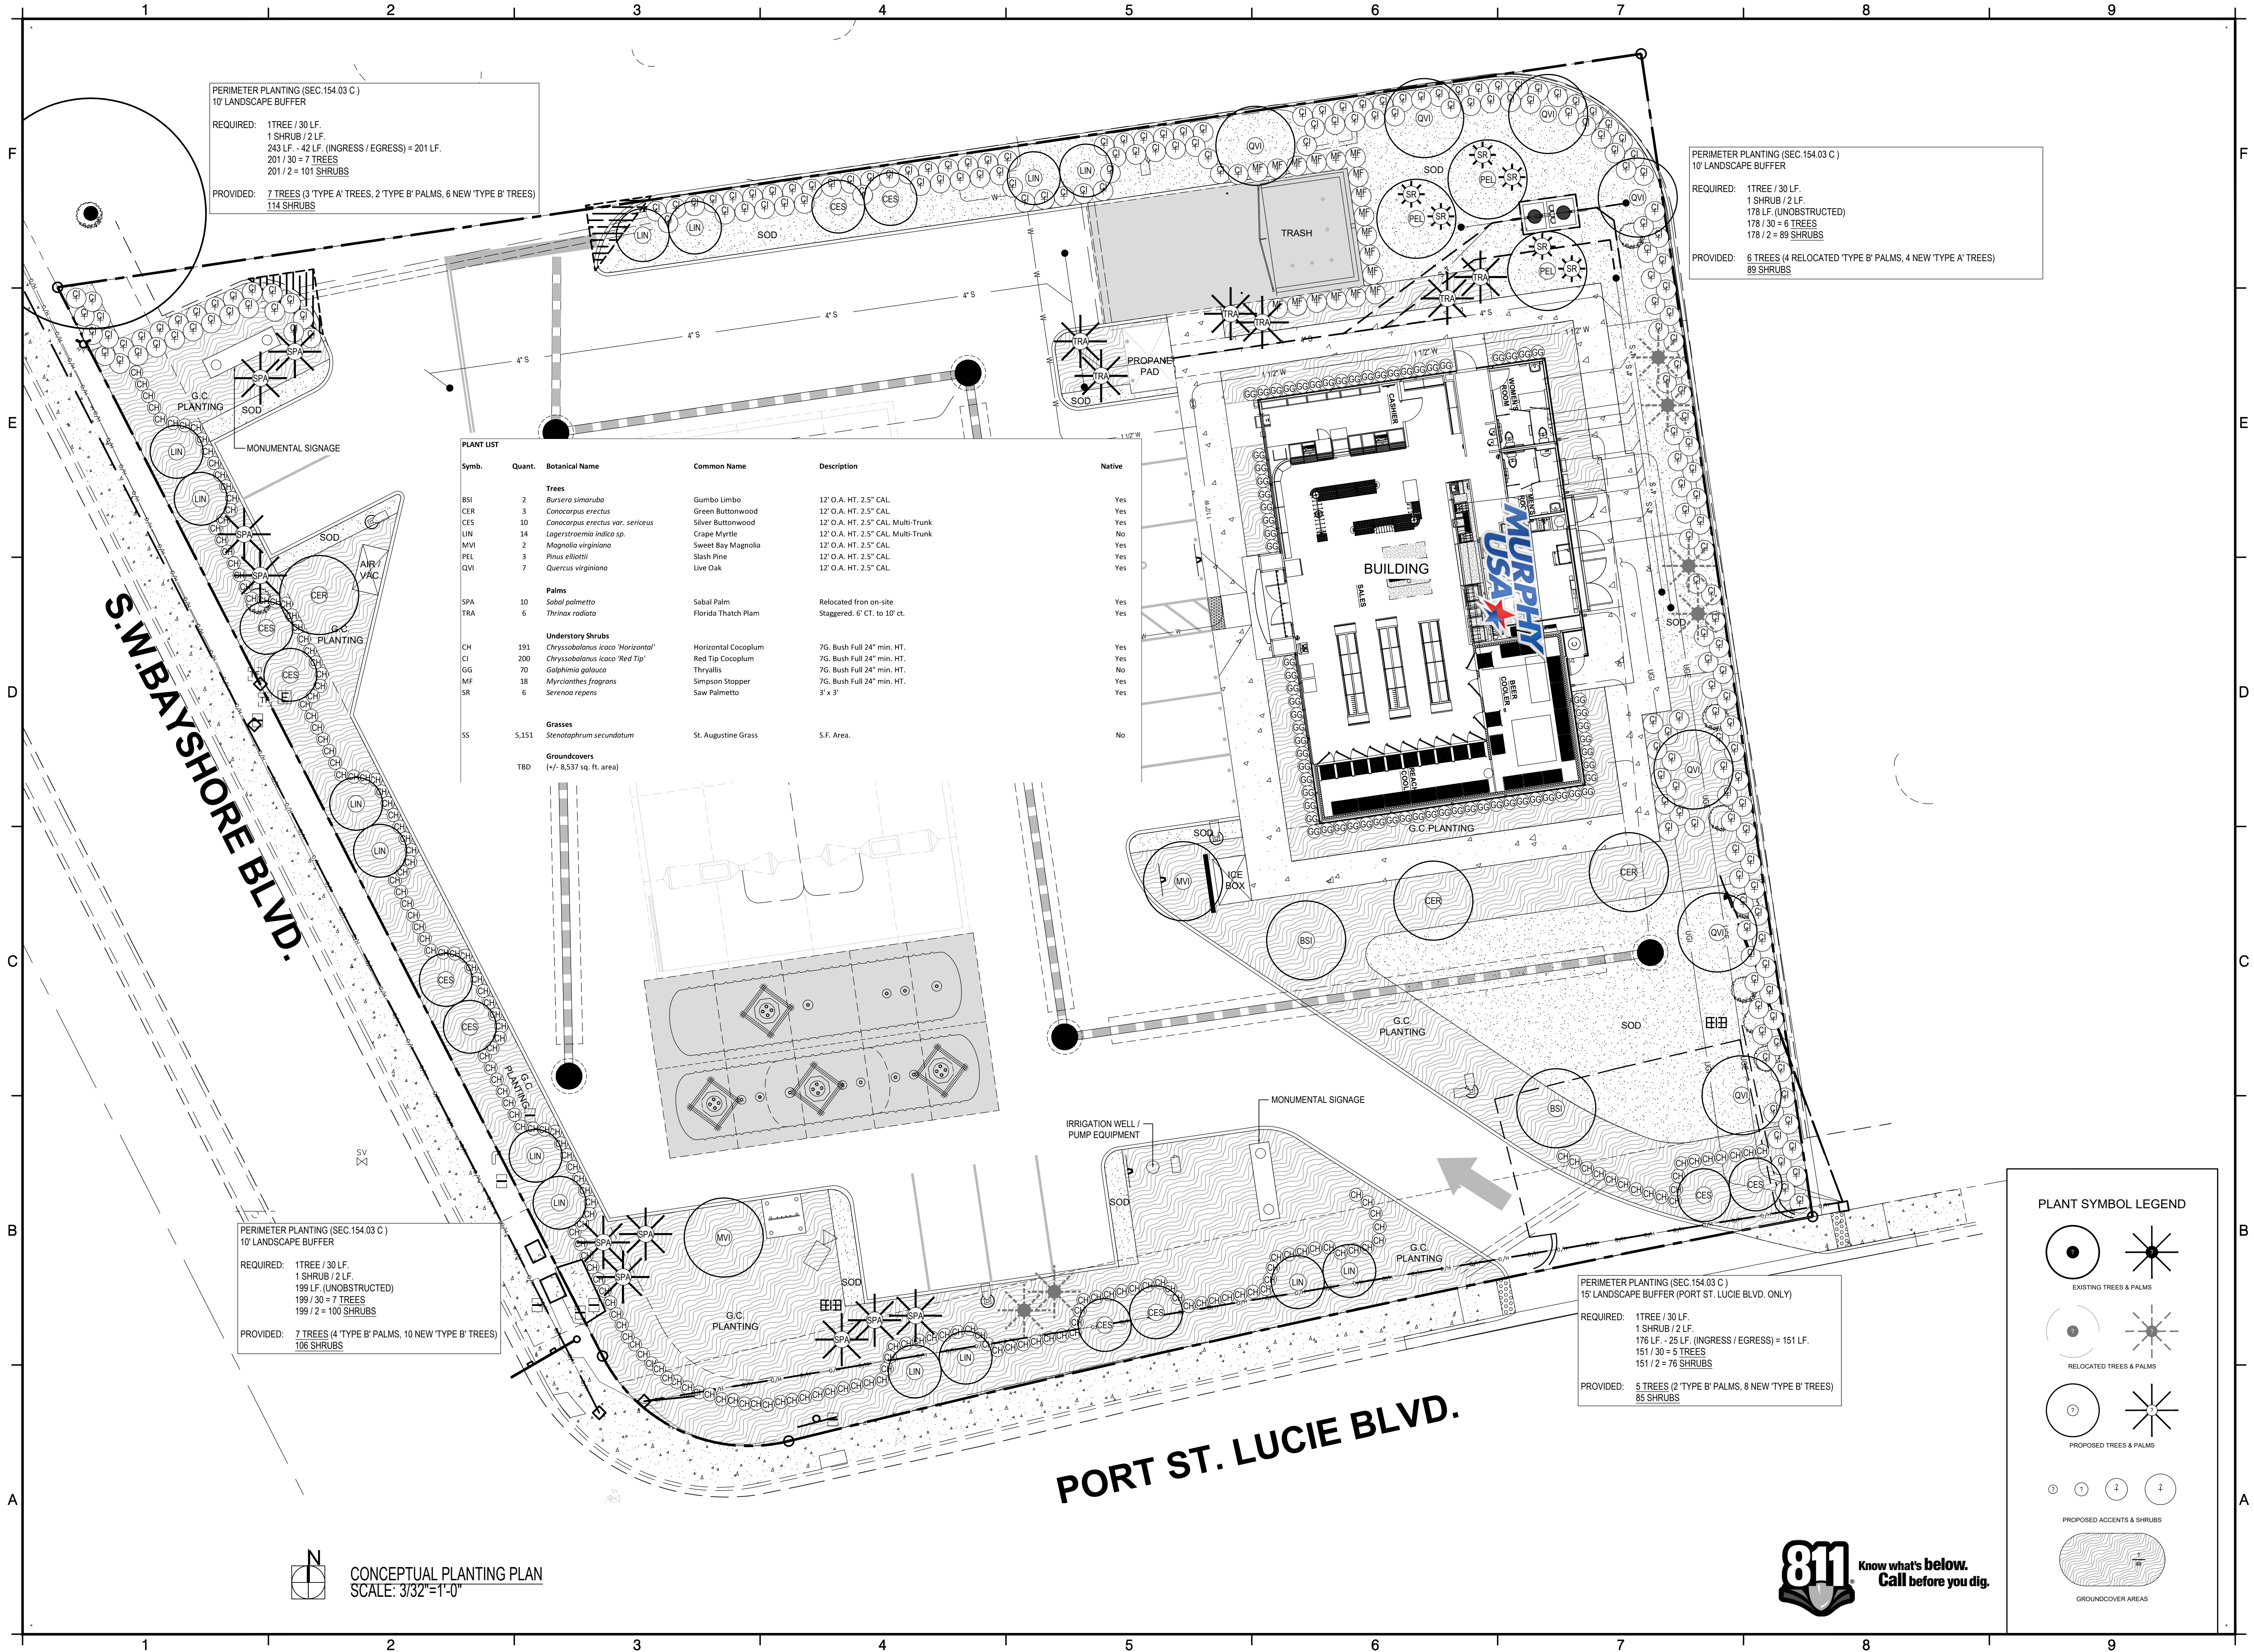

LANDSCAPE ARCHITECTURE ARCHITECTURE
1215 SW 20TH STREET MIAMI FL 33145
T: 305.322.2896 F: 305.860.5984

COPYRIGHT © MAKWORK, INC. ALL RIGHTS RESERVED. THESE DRAWINGS AND SPECIFICATIONS ARE PREPARED BY MAKWORK, INC. AND ARE THE PROPERTY OF MAKWORK, INC. NO PART OF THESE DRAWINGS OR SPECIFICATIONS SHALL BE REPRODUCED OR TRANSMITTED IN ANY FORM OR BY ANY MEANS, ELECTRONIC OR MECHANICAL, WITHOUT THE WRITTEN PERMISSION OF MAKWORK, INC. ANY VIOLATION OF THIS NOTICE SHALL BE SUBJECT TO LEGAL ACTION.

PROJECT AND OWNER
MURPHY USA (NTI)

LANDSCAPE DRAWINGS
299 SW PORT ST. LUCIE BLVD.
PORT ST. LUCIE, FL 34984

CONSULTANTS

SEAL

MARSH C. KRIPLEN
LIC. NO LA6667007

PROJECT NO. 2024-05
DESIGNED BY
DRAWN BY
CHECKED BY
DATE 06/03/2024
ISSUED FOR:

DRAWING SCALE
3/32"=1'-0"

DRAWING TITLE
CONCEPTUAL
LANDSCAPE PLAN

DRAWING NUMBER
L-1.0