

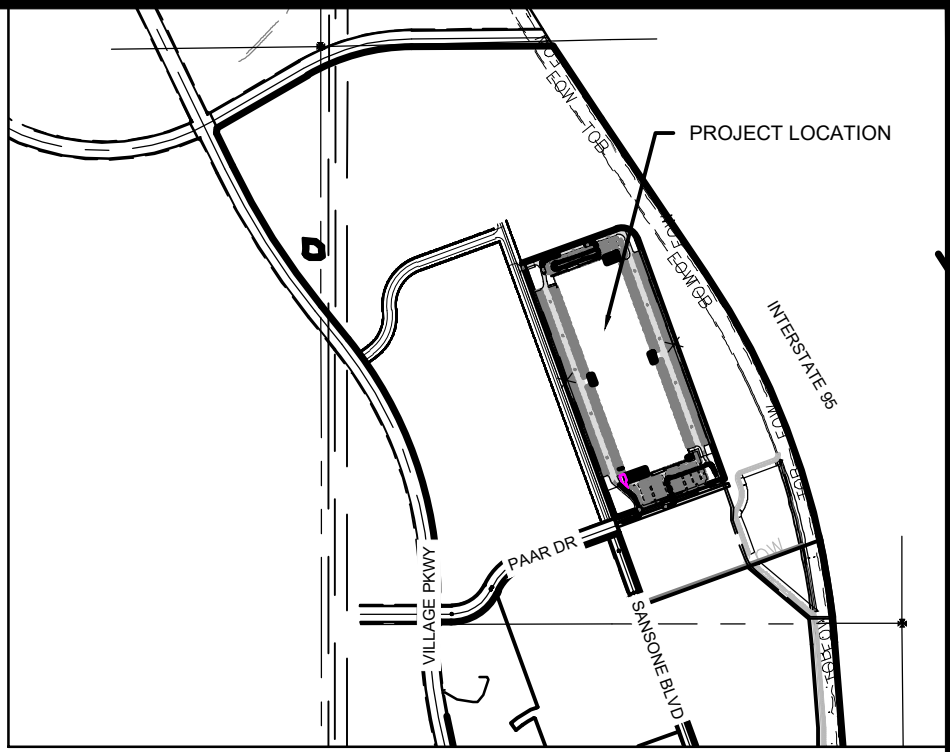


P:\Proj-2022\22-086 - legacy park ph 2 - project apron\Eng\22-086 Autoturn Exhibit.dwg Plotted: 8/19/2022 2:28 PM By: ZACH MOUW

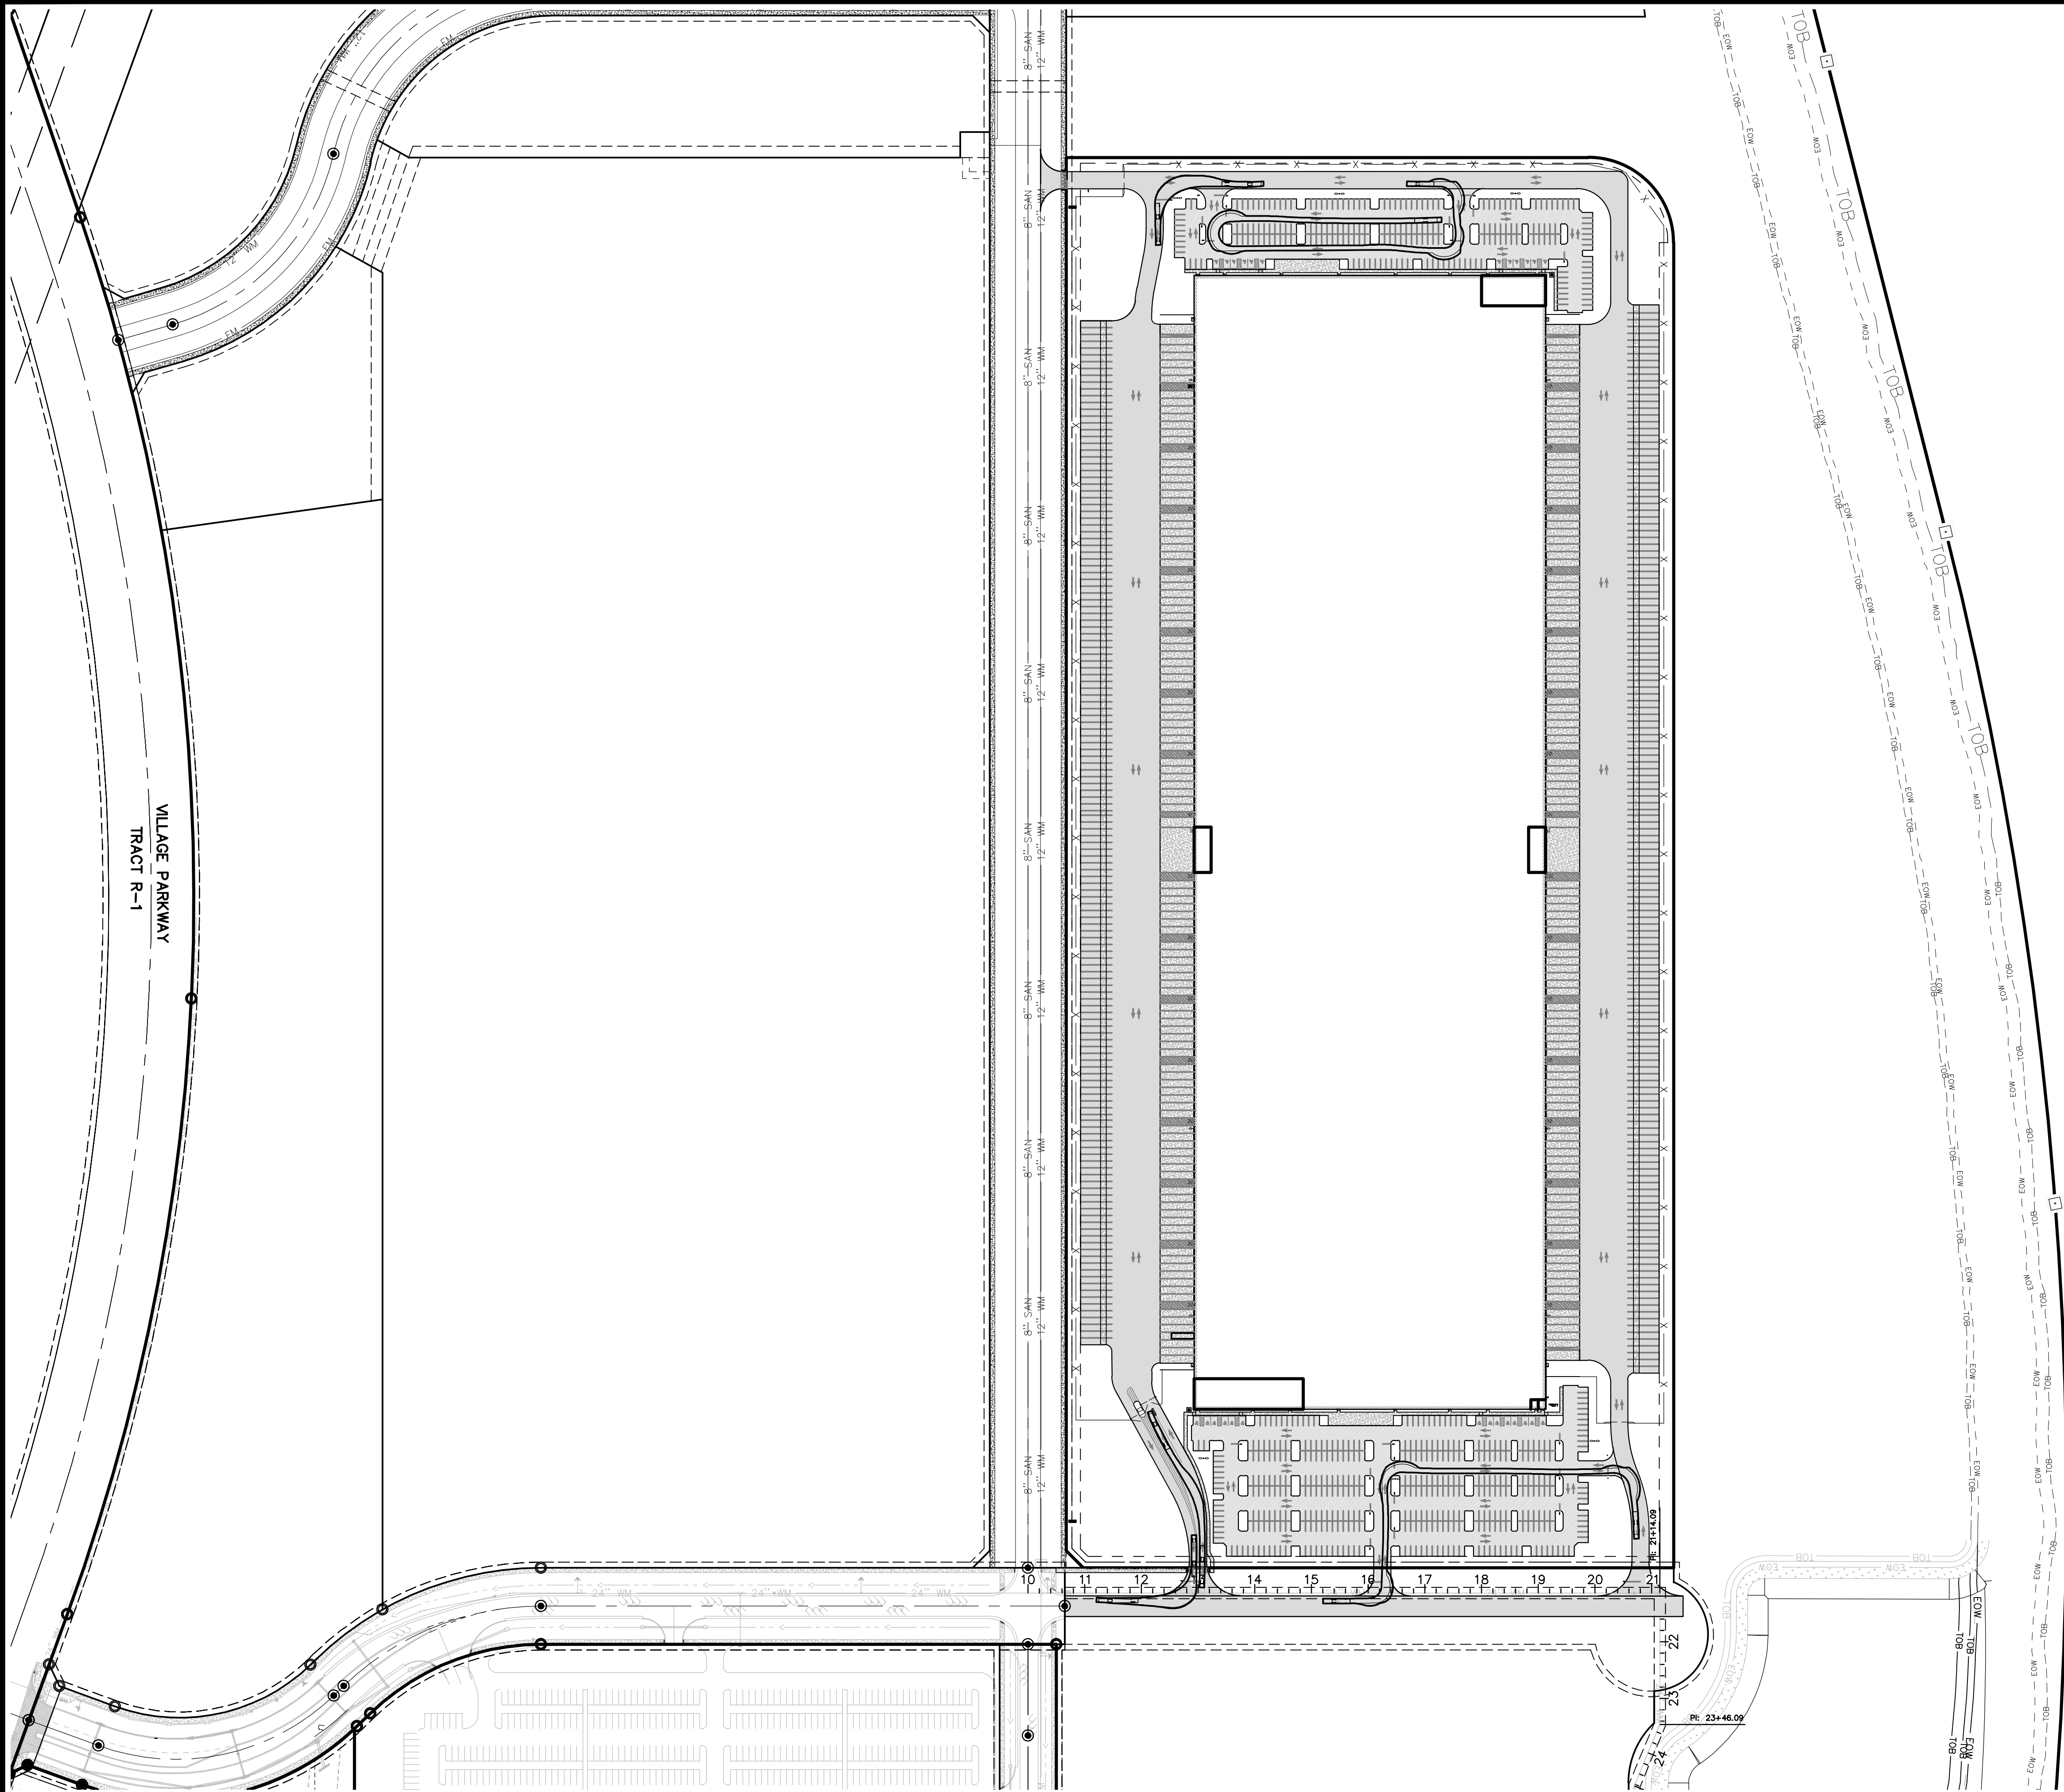

LOCATION MAP
N.T.S.

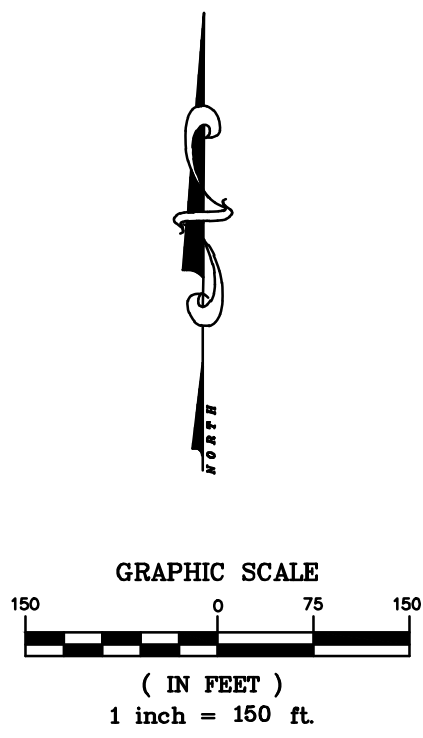

LEGEND

- PROJECT BOUNDARY
- NUMBER OF PARKING SPACES
- PROPOSED SIGN
- PROPOSED HANDICAP PARKING
- TRAFFIC FLOW DIRECTION
- DRAINAGE INFRASTRUCTURE
- FLOW ARROW
- PROPOSED CLEANOUT
- PROPOSED FIRE SERVICE
- PROPOSED WATER LINE
- PROPOSED SECURITY FENCE
- PROPOSED UTILITY EASEMENT
- PROPOSED FIRE HYDRANT
- LIGHT DUTY ASPHALT PAVING
- HEAVY DUTY ASPHALT PAVING
- CONCRETE PAVING
- 2 AND 4 WAY HEAD LIGHT POLE (30' HEIGHT)
- WALL MOUNTED LIGHT

CITY OF PSL PROJECT No. P22-220
PSLUSD FILE No. 5360H

COMPUTER FILE REF.	FIELD BK./PG.



**CULPEPPER &
TERPENING INC**
2980 SOUTH 25th STREET • FORT PIERCE, FLORIDA 34981
PHONE 772-464-3537 • FAX 772-466-9487 • www.ct-eng.com
STATE OF FLORIDA BOARD OF PROFESSIONAL
ENGINEERS AUTHORIZATION NO. 4286


- REVISIONS -		BY	DATE
.		.	.
.		.	.
.		.	.
.		.	.
.		.	.
.		.	.
.		.	.
.		.	.
.		.	.

	BY	DATE
DESIGNED	-	-
CALCS.	-	-
DRAWN	ZM	8/19/22
DETAILED	-	-
CHECKED	-	-
APPROVED	-	-


LEGACY PARK - PROJECT APRON

AUTOTURN EXHIBIT

DATE: -
HORIZ. SCALE: 1"=150'
VERT. SCALE: -
JOB No. 22-086
SHEET 1 of 2

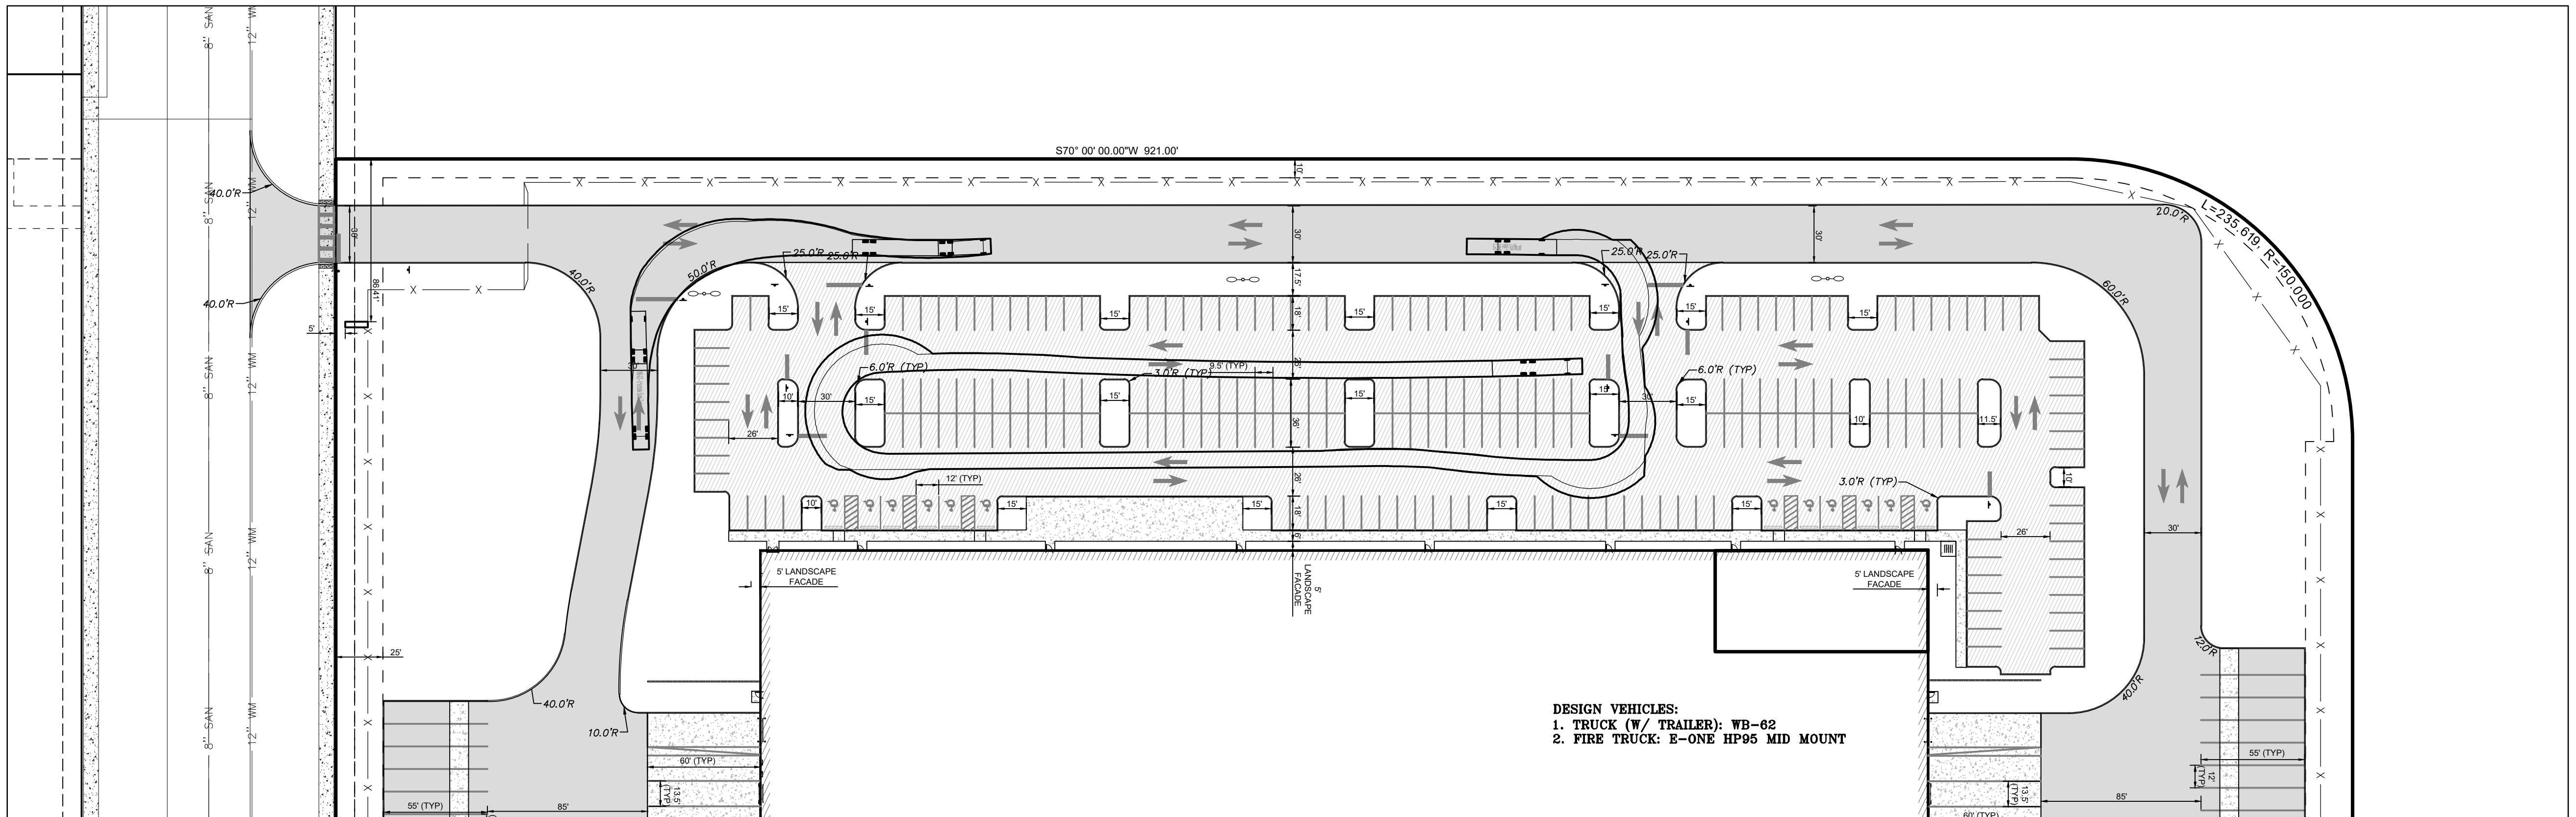

AUTOTURN DETAIL NORTH

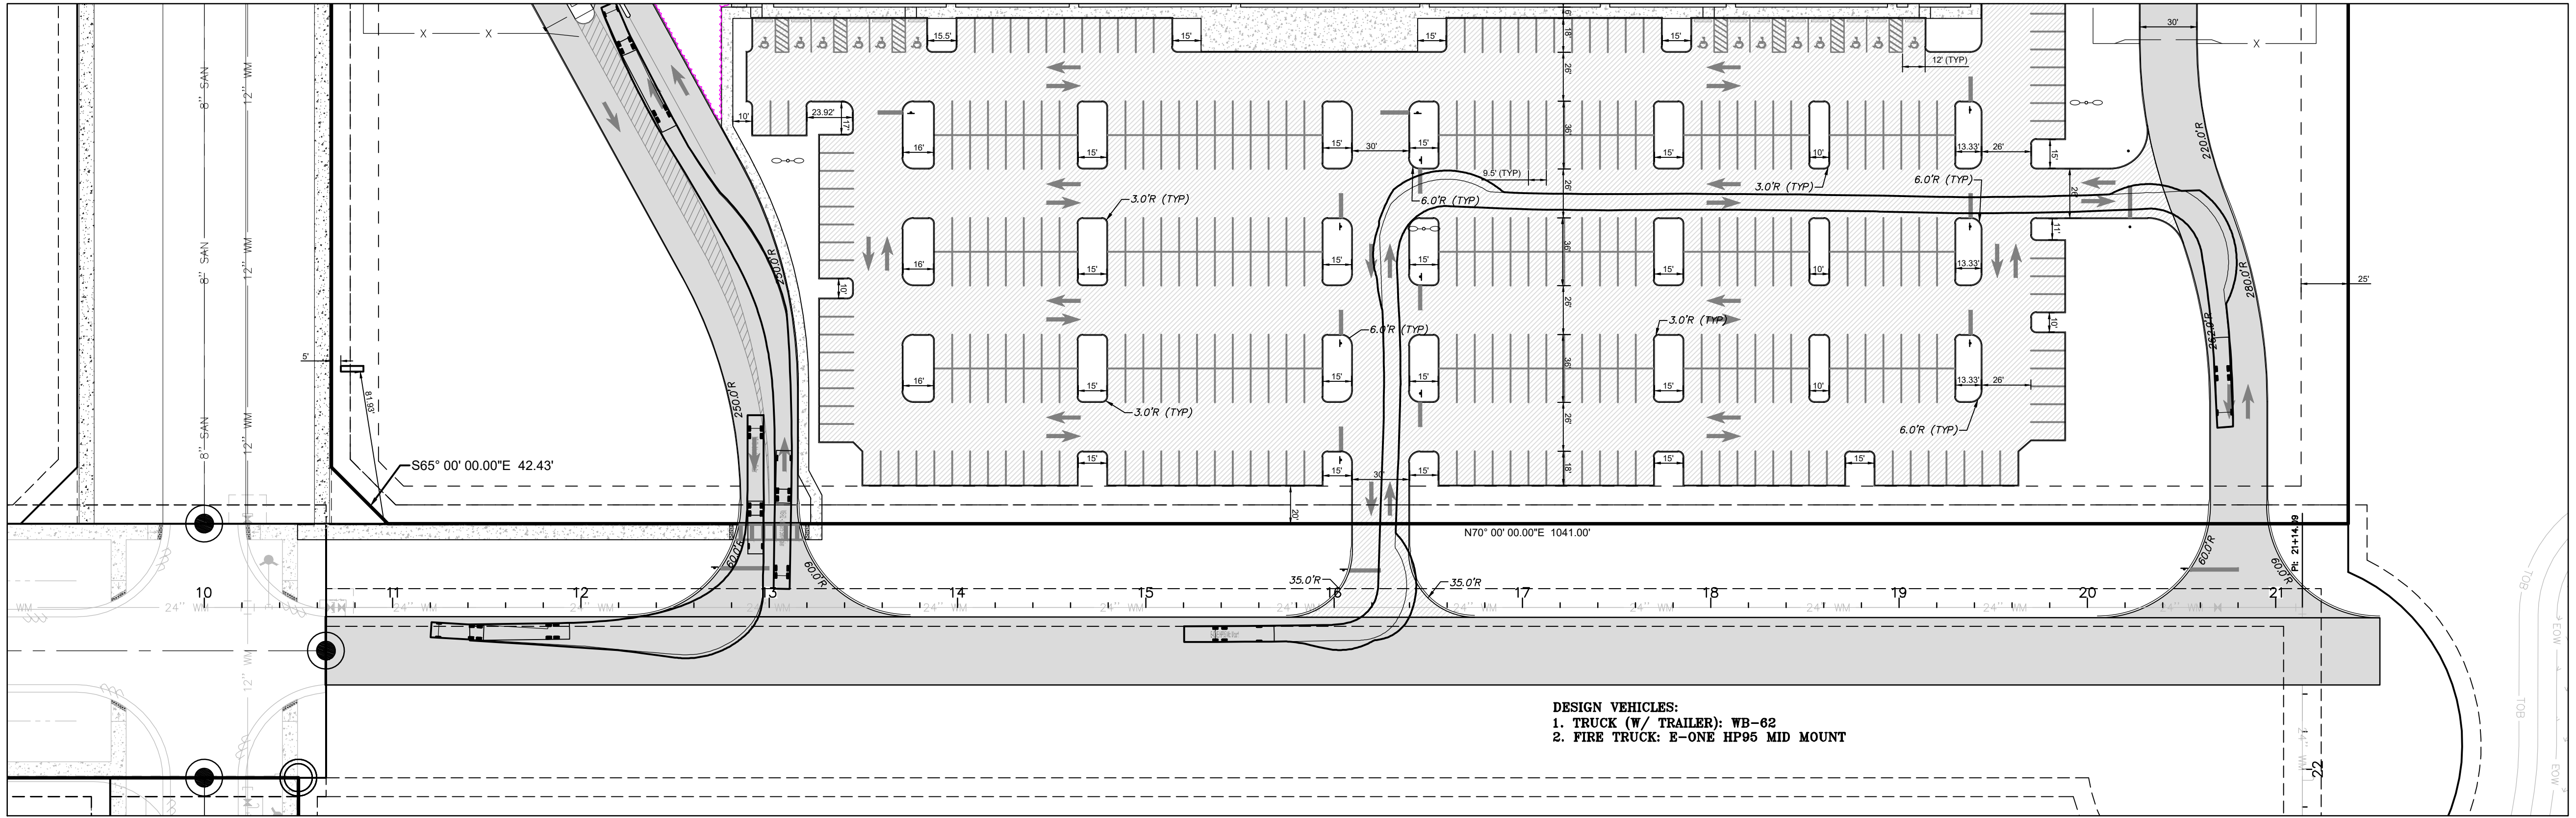

AUTOTURN DETAIL SOUTH

CITY OF PSL PROJECT No. P22-220
PSLUSD FILE No. 5360H JAMES P. TERPENING JR, P.E. FL. REG. NO. 24276



Know what's below.
Call before you dig.

NOTES:
1) ALL ELEVATIONS AND
BENCHMARKS SHOWN HEREON
ARE RELATIVE TO THE NORTH
AMERICAN VERTICAL DATUM
(N.A.V.D.) OF 1988.

COMPUTER FILE REF.	FIELD BK./PG.



**CULPEPPER &
TERPENING INC**
2980 SOUTH 25th STREET • FORT PIERCE, FLORIDA 34981
PHONE 772-464-3537 • FAX 772-466-9487 • www.ct-eng.com
STATE OF FLORIDA BOARD OF PROFESSIONAL
ENGINEERS AUTHORIZATION NO. 4286

- REVISIONS -	BY	DATE

	BY	DATE
DESIGNED		
CALCS.		
DRAWN	ZM	8/19/22
DETAILED		
CHECKED		
APPROVED		

LEGACY PARK - PROJECT APRON

DETAILED AUTOTURN EXHIBITS

DATE: -
HORIZ. SCALE: -
VERT. SCALE: -
JOB No. 22-006
SHEET 2 of 2