

Date	Revision

William A. Flint, III

Landscape Architect

Shant, FL

772.220.0424

FLA. Reg. #041

772.220.0424

SEACOST SUPPLY

S.W. BILTMORE ST.

PORT ST. LUCIE, FL

DATE: 08/11/2005

DRAWN: WAF

CHECKED:

SCALE: 1" = 30'

PROJECT NO. 05-287

DATE: 08/11/2005




DRAWN: WAF

CHECKED:

SCALE: 1" = 30'

PROJECT NO. 05-287

PLANT & MATERIAL SCHEDULE					
KEY	QUAN.	BOTANICAL NAME	COMMON NAME	SIZE (HT. X SPR.)	CONT.
C1	137	4 CHRYSOBALANUS ICAGO	COCOPALM	24" x 18"	#3
IC	8	4 ILEX CASSINE	DAKHOON HOLLY	12-14 x 15, 2" DBH	BEB
PM	27	4 PODOCARPUS MACROPHYLLA	JAPANESE YEW	24" x 18"	#3
QV	2	4 QUERCUS VIRGINIANA	LIVE OAK	12-14 x 5, 2" DBH	BEB
SM	4	4 SWIETENIA MAHAGONI	MAHOGANY	12-14 x 5, 2" DBH	BEB
VO	32	4 VIBURNUM ODORATISSIMUM	SWEET VIBURNUM	24" x 18"	#3

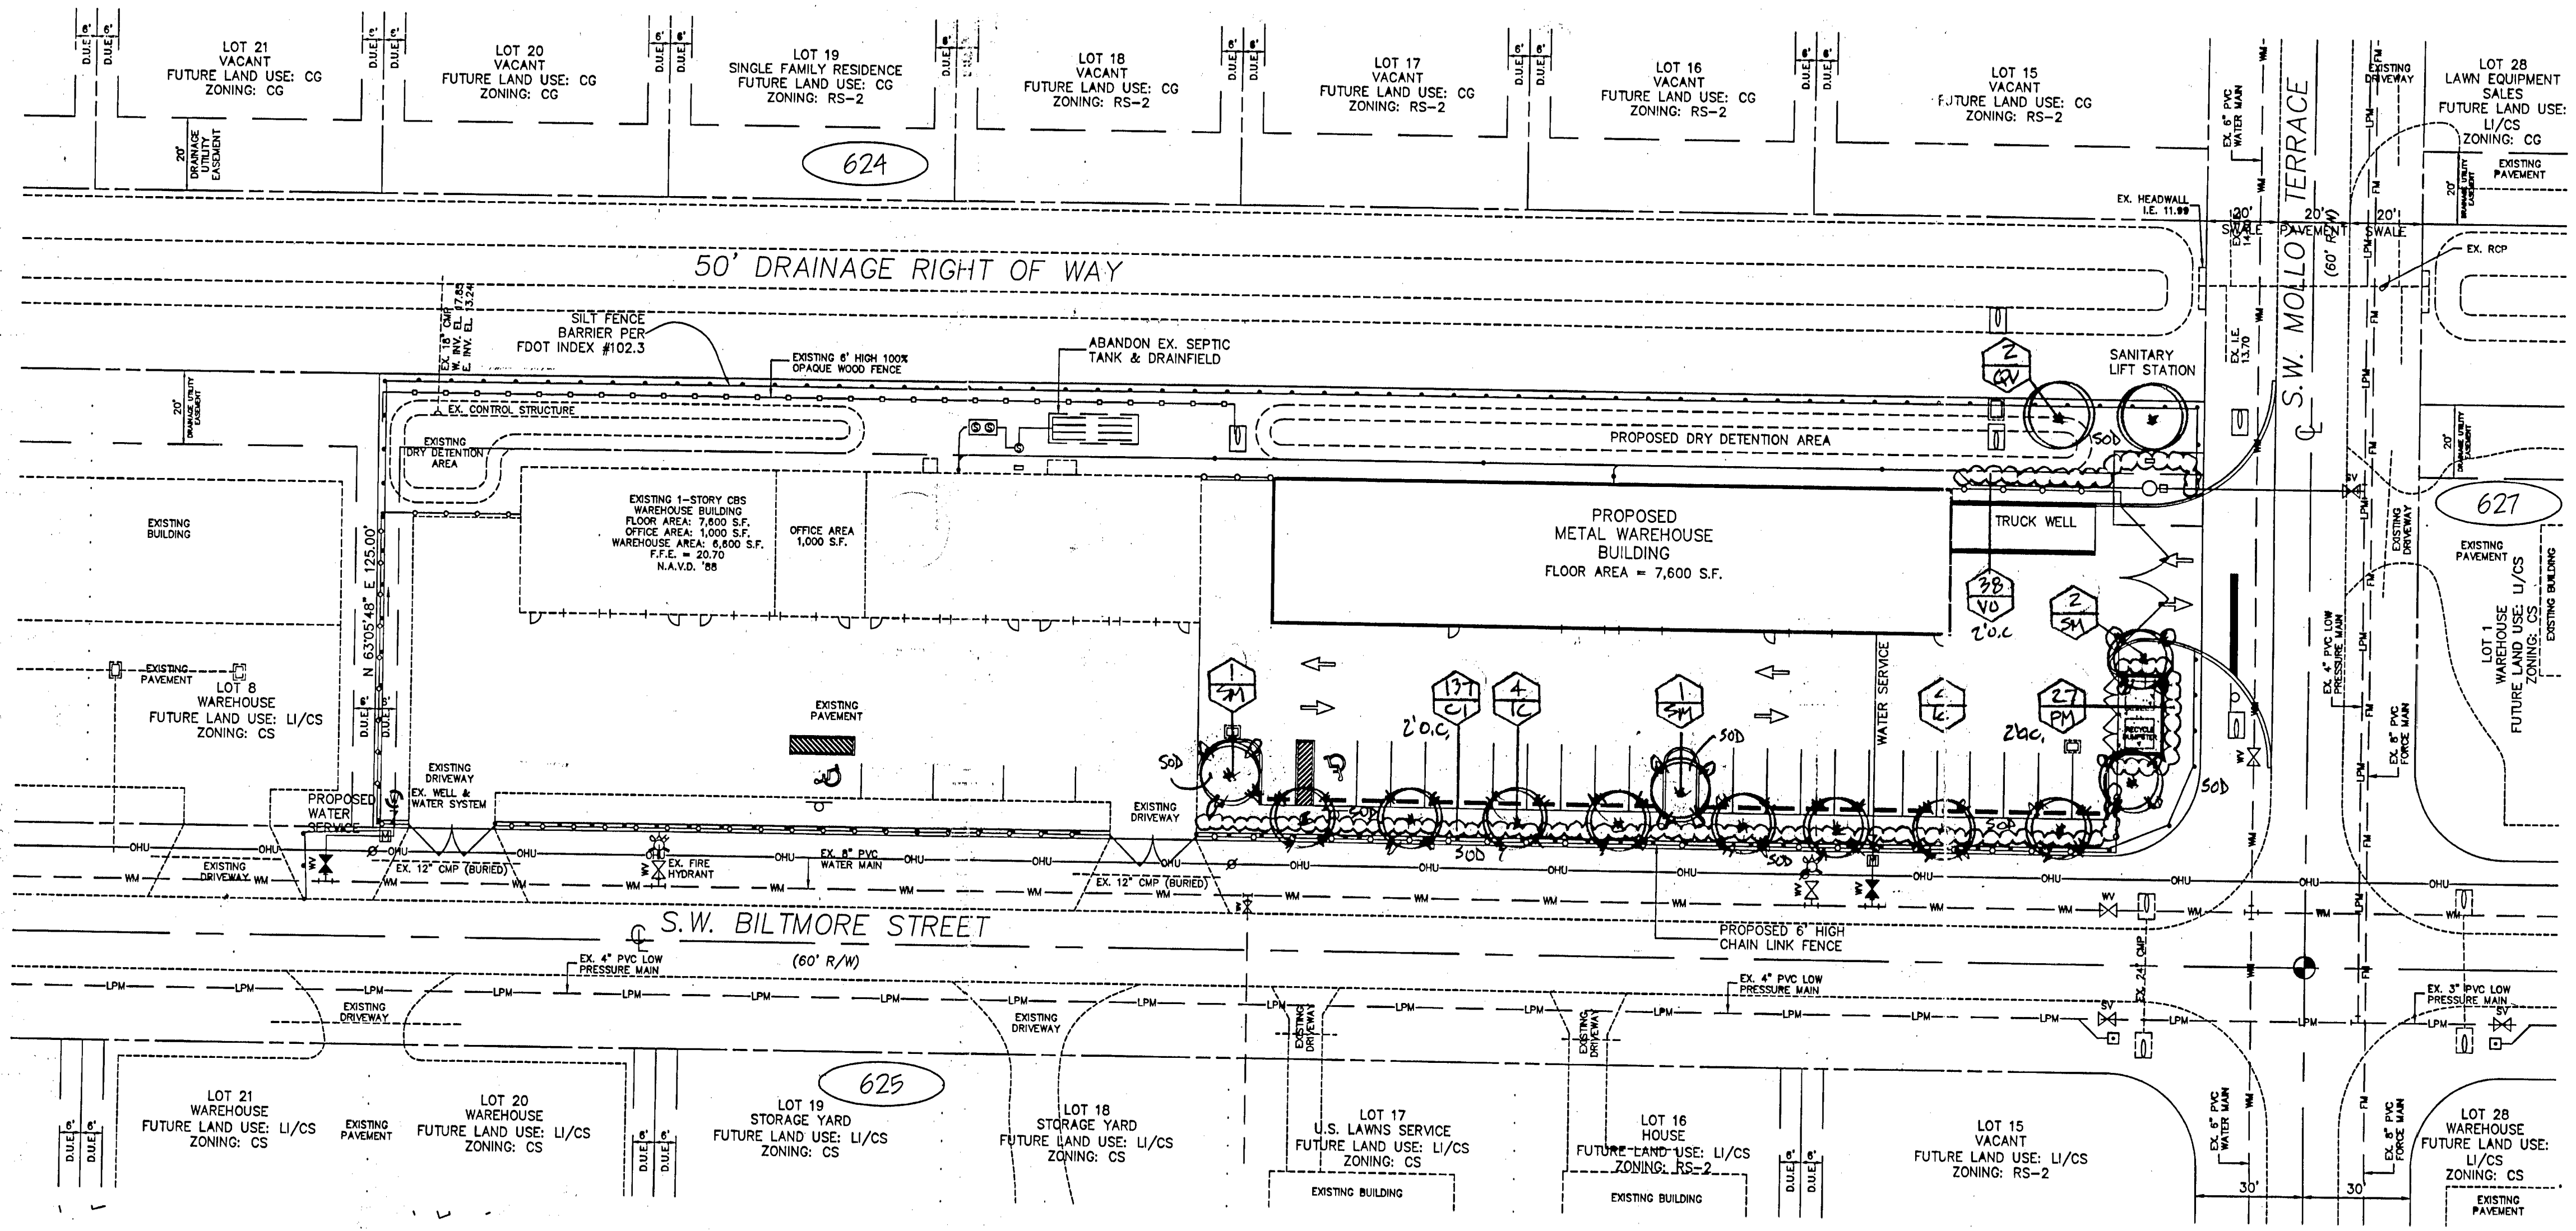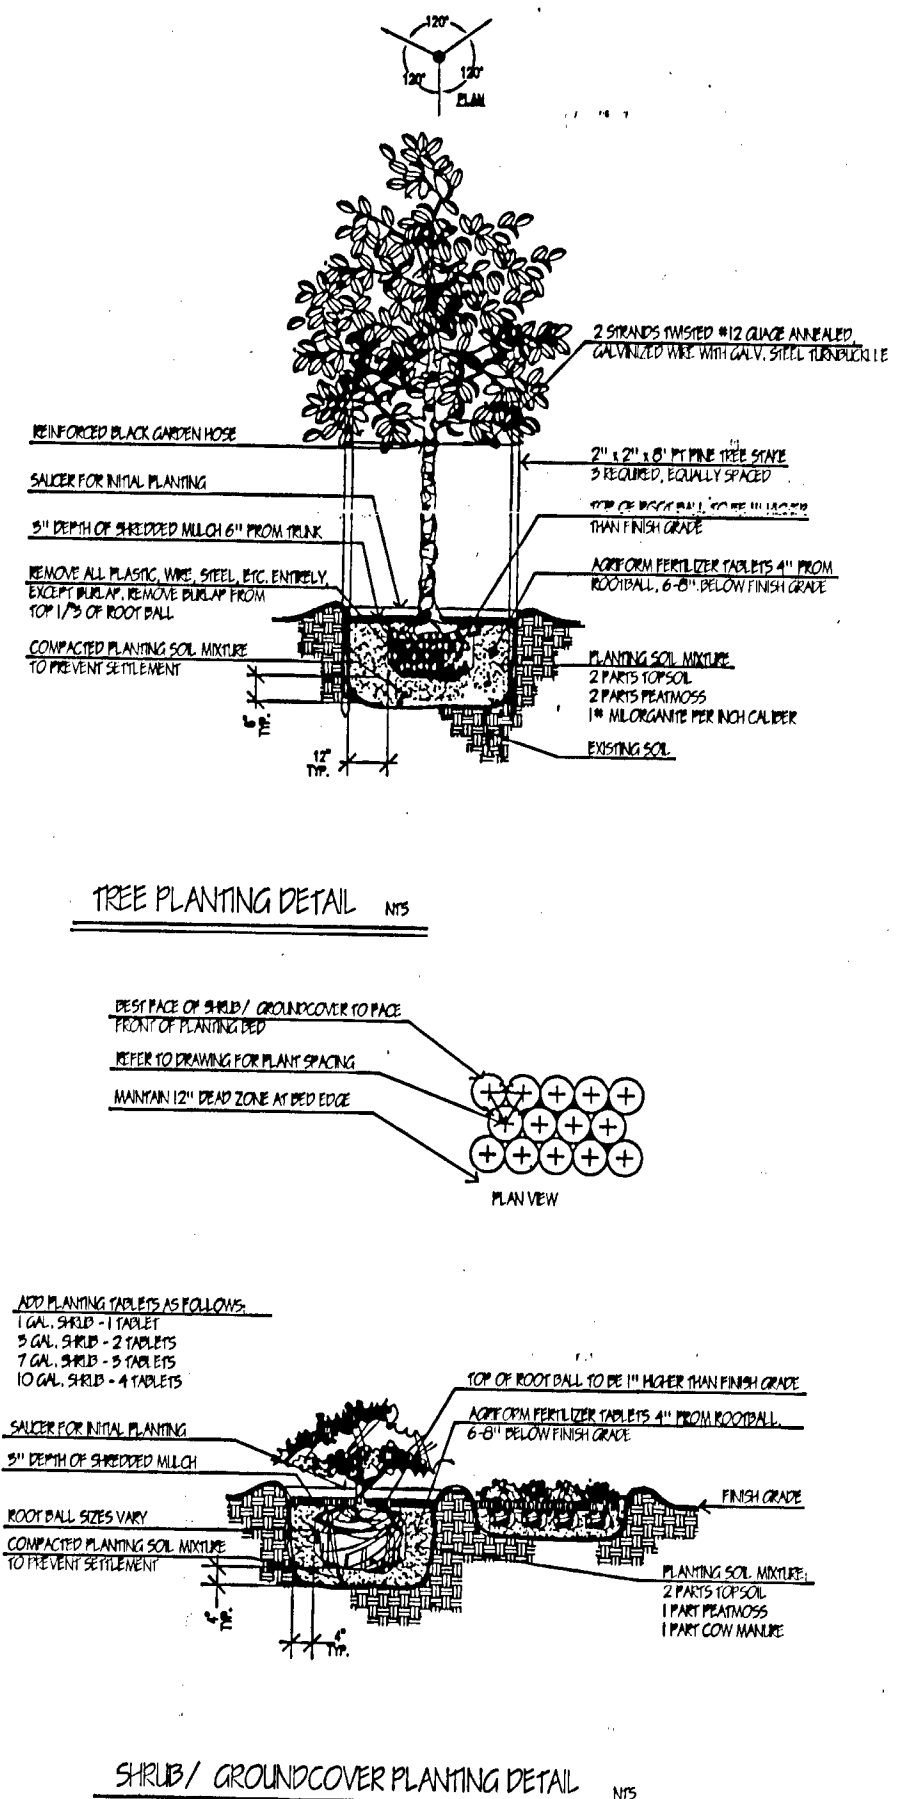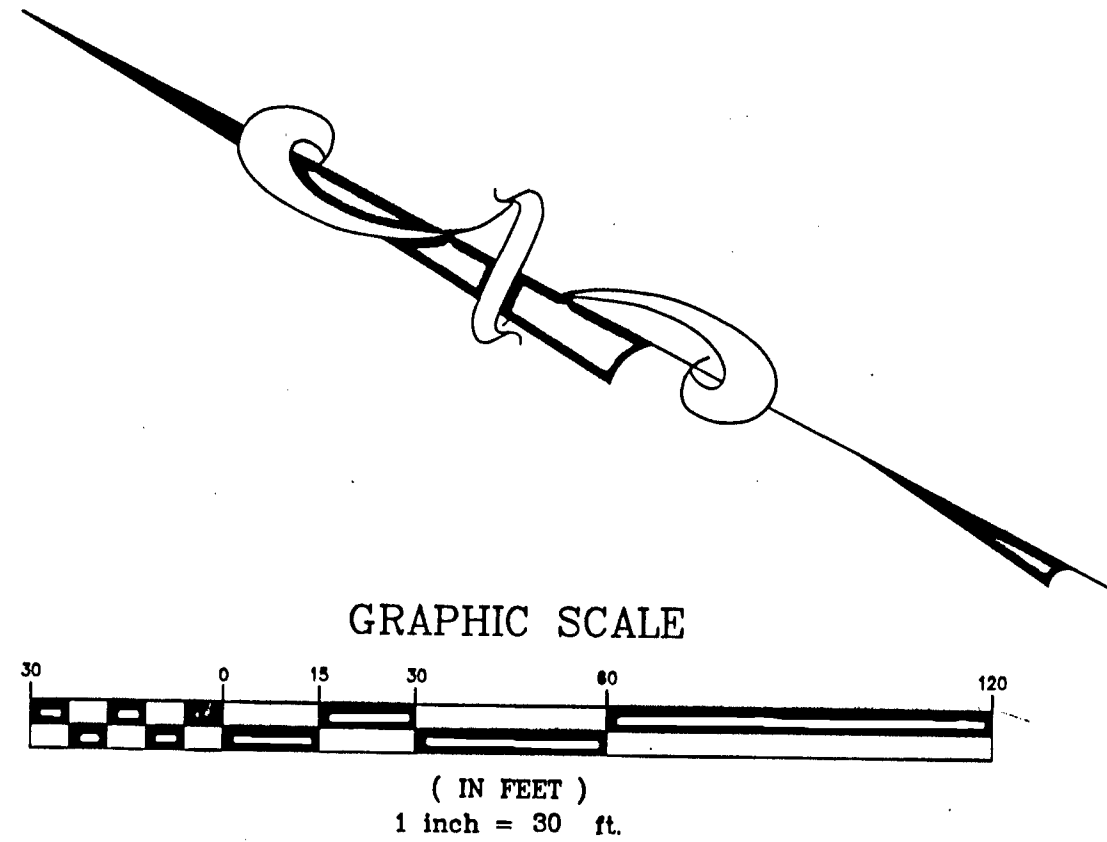

ALL LANDSCAPE MATERIAL TO BE FLA. #1 OR BETTER BAHIA SOD AS REQUIRED MALALEUCA OR EUCALYPTUS MULCH (NO CYRESS) AS REQUIRED TO 3" THICKNESS MINIMUM IN ALL PLANT BEDS FULLY AUTOMATIC IRRIGATION SYSTEM TO PROVIDE 100% COVERAGE IN 15 MPH WIND ALL PROHIBITED SPECIES SHALL BE REMOVED FROM SITE PRIOR TO ISSUANCE OF CERTIFICATE OF OCCUPANCY

NO INTRUSIVE ROOT SYSTEM VEGETATION SHALL BE PLACED WITHIN 12 FEET OF UTILITIES. NO LANDSCAPING SHALL BE PLACED IN A MANNER THAT WOULD CREATE CONFLICTS WITH THE INTENDED OPERATION AND MAINTENANCE OF ANY EXISTING UTILITY.