

DESCRIPTION

BEING PORTION OF SECTION 32, TOWNSHIP 36 SOUTH, RANGE 39 EAST, AND SECTIONS 5 AND 6, TOWNSHIP 37 SOUTH, RANGE 39 EAST, ST. LUCIE COUNTY, FLORIDA, IN THE CITY OF PORT ST. LUCIE, FLORIDA AND BEING MORE PARTICULARLY DESCRIBED AS FOLLOWS:

COMMENCE AT THE INTERSECTION OF THE SOUTHWESTERLY RIGHT-OF-WAY LINE OF THE SOUTH FLORIDA WATER MANAGEMENT DISTRICT CANAL NUMBER C-24, AS SHOWN ON THE RIGHT-OF-WAY MAP FOR SAID CANAL C-24, CHECKED DATED 11/25/58 AND REVISED ON 2/23/59 AND THE SOUTHEASTERLY RIGHT-OF-WAY LINE OF THE FLORIDA EAST COAST RAILWAY COMPANY "FT. PIERCE CUT-OFF" TRACK AS SHOWN ON RIGHT-OF-WAY MAPS, PAGES V.3D/6 AND V.3D/7, DATED FEBRUARY 1, 1960 WITH "TRACK CORRECT" REVISION DATED 4/28/67; THENCE S.44°46'01"W., ALONG SAID SOUTHEASTERLY RIGHT-OF-WAY LINE OF THE FLORIDA EAST COAST RAILWAY, A DISTANCE OF 5069.68 FEET TO A POINT ON THE EAST LINE OF SECTION 30, TOWNSHIP 37 SOUTH, RANGE 39 EAST; THENCE S.04°13'20"E., ALONG SAID EAST LINE OF SECTION 30, A DISTANCE OF 258.80 FEET TO THE NORTHEAST CORNER OF SECTION 31, TOWNSHIP 36 SOUTH, RANGE 39 EAST; THENCE S.89°40'25"W., ALONG THE NORTH LINE OF THE NORTHEAST QUARTER (1/4) OF SAID SECTION 31, A DISTANCE OF 312.01 FEET TO A POINT ON SAID SOUTHEASTERLY RIGHT-OF-WAY LINE OF THE FLORIDA EAST COAST RAILWAY; THENCE S.44°46'01"W., ALONG SAID SOUTHEASTERLY RIGHT-OF-WAY LINE, A DISTANCE OF 283.28 FEET; THENCE S.45°13'59"E., A DISTANCE OF 4937.55 FEET **POINT OF BEGINNING**; THENCE S.27°09'32"E., A DISTANCE OF 281.06 FEET TO A NON-TANGENT INTERSECTION WITH A CURVE CONCAVE TO THE SOUTHEAST WITH A RADIUS OF 1381.00 FEET, AND A RADIAL BEARING OF S.27°09'32"E. AT SAID INTERSECTION; THENCE SOUTHWESTERLY, ALONG THE ARC OF SAID CURVE THROUGH A CENTRAL ANGLE OF 61°13'18", A DISTANCE OF 1475.62 FEET TO A POINT OF TANGENCY; THENCE S.01°37'10"W., A DISTANCE OF 429.02 FEET TO A POINT OF CURVATURE OF A CURVE CONCAVE TO THE NORTHEAST WITH A RADIUS OF 1500.00 FEET; THENCE SOUTHEASTERLY, ALONG THE ARC OF SAID CURVE THROUGH A CENTRAL ANGLE OF 17°36'44", A DISTANCE OF 461.09 FEET TO A POINT OF TANGENCY; THENCE S.15°59'34"E., A DISTANCE OF 194.55 FEET; THENCE S.74°00'26"W., A DISTANCE OF 170.00 FEET; THENCE S.15°59'34"E., A DISTANCE OF 544.81 FEET TO A POINT OF CURVATURE OF A CURVE CONCAVE TO THE NORTHWEST, WITH A RADIUS OF 590.00 FEET; THENCE SOUTHEASTERLY, ALONG THE ARC OF SAID CURVE THROUGH A CENTRAL ANGLE OF 92°40'32", A DISTANCE OF 954.32 FEET TO A POINT OF COMPOUND CURVATURE OF A CURVE CONCAVE TO THE NORTHWEST, WITH A RADIUS OF 22860.00 FEET; THENCE SOUTHWESTERLY, ALONG THE ARC OF SAID CURVE THROUGH A CENTRAL ANGLE OF 00°18'52", A DISTANCE OF 125.43 FEET TO A POINT OF COMPOUND CURVATURE OF A CURVE CONCAVE TO THE NORTHWEST, WITH A RADIUS OF 1430.00 FEET; THENCE SOUTHWESTERLY, ALONG THE ARC OF SAID CURVE THROUGH A CENTRAL ANGLE OF 02°54'13", A DISTANCE OF 72.47 FEET TO A POINT OF REVERSE CURVATURE OF A CURVE CONCAVE TO THE SOUTHEAST, WITH A RADIUS OF 250.00 FEET; THENCE SOUTHWESTERLY, ALONG THE ARC OF SAID CURVE THROUGH A CENTRAL ANGLE OF 02°41'33", A DISTANCE OF 11.75 FEET TO A POINT OF REVERSE CURVATURE OF A CURVE CONCAVE TO THE NORTHWEST, WITH A RADIUS OF 22858.00 FEET; THENCE SOUTHWESTERLY, ALONG THE ARC OF SAID CURVE THROUGH A CENTRAL ANGLE OF 03°41'58", A DISTANCE OF 1475.91 FEET TO A POINT OF REVERSE CURVATURE OF A CURVE CONCAVE TO THE SOUTHEAST, WITH A RADIUS OF 250.00 FEET; THENCE SOUTHWESTERLY, ALONG THE ARC OF SAID CURVE THROUGH A CENTRAL ANGLE OF 01°59'03", A DISTANCE OF 8.66 FEET TO A POINT OF REVERSE CURVATURE OF A CURVE CONCAVE TO THE NORTHWEST, WITH A RADIUS OF 2665.00 FEET; THENCE SOUTHWESTERLY, ALONG THE ARC OF SAID CURVE THROUGH A CENTRAL ANGLE OF 02°15'22", A DISTANCE OF 104.94 FEET TO A POINT OF COMPOUND CURVATURE OF A CURVE CONCAVE TO THE NORTHEAST, WITH A RADIUS OF 765.00 FEET; THENCE SOUTHWESTERLY, ALONG THE ARC OF SAID CURVE THROUGH A CENTRAL ANGLE OF 51°33'13", A DISTANCE OF 688.33 FEET TO A POINT OF TANGENCY; THENCE N.47°16'00"W., A DISTANCE OF 171.55 FEET TO A POINT OF CURVATURE OF A CURVE CONCAVE TO THE NORTHEAST, WITH A RADIUS OF 815.00 FEET; THENCE NORTHWESTERLY, ALONG THE ARC OF SAID CURVE THROUGH A CENTRAL ANGLE OF 05°48'49", A DISTANCE OF 82.70 FEET TO A NON-TANGENT INTERSECTION; THENCE N.48°32'49"E., A DISTANCE OF 408.99 FEET; THENCE S.41°53'56"E., A DISTANCE OF 174.29 FEET TO A POINT OF CURVATURE OF A CURVE CONCAVE TO THE NORTHEAST, WITH A RADIUS OF 450.00 FEET; THENCE SOUTHEASTERLY, ALONG THE ARC OF SAID CURVE THROUGH A CENTRAL ANGLE OF 58°51'38", A DISTANCE OF 462.29 FEET TO A POINT OF COMPOUND CURVATURE OF A CURVE CONCAVE TO THE NORTHWEST, WITH A RADIUS OF 2305.00 FEET; THENCE NORTHEASTERLY, ALONG THE ARC OF SAID CURVE THROUGH A CENTRAL ANGLE OF 03°06'26", A DISTANCE OF 125.00 FEET TO A POINT OF TANGENCY; THENCE N.76°08'00"E., A DISTANCE OF 717.09 FEET TO A POINT OF CURVATURE OF A CURVE CONCAVE TO THE SOUTHEAST, WITH A RADIUS OF 1680.00 FEET; THENCE NORTHEASTERLY, ALONG THE ARC OF SAID CURVE THROUGH A CENTRAL ANGLE OF 07°52'00", A DISTANCE OF 230.66 FEET TO A POINT OF TANGENCY; THENCE N.84°00'00"E., A DISTANCE OF 368.33 FEET TO A POINT OF CURVATURE OF A CURVE CONCAVE TO THE NORTHWEST, WITH A RADIUS OF 1070.00 FEET; THENCE NORTHEASTERLY, ALONG THE ARC OF SAID CURVE THROUGH A CENTRAL ANGLE OF 07°00'10", A DISTANCE OF 130.78 FEET TO A POINT OF COMPOUND CURVATURE OF A CURVE CONCAVE TO THE NORTHWEST, WITH A RADIUS OF 22500.00 FEET; THENCE NORTHEASTERLY, ALONG THE ARC OF SAID CURVE THROUGH A CENTRAL ANGLE OF 00°18'52", A DISTANCE OF 123.46 FEET TO A POINT OF COMPOUND CURVATURE OF A CURVE CONCAVE TO THE NORTHWEST, WITH A RADIUS OF 230.00 FEET; THENCE NORTHEASTERLY, ALONG THE ARC OF SAID CURVE THROUGH A CENTRAL ANGLE OF 92°40'32", A DISTANCE OF 372.02 FEET TO A POINT OF TANGENCY; THENCE N.15°59'34"W., A DISTANCE OF 104.89 FEET TO A POINT OF CURVATURE OF A CURVE CONCAVE TO THE SOUTHWEST, WITH A RADIUS OF 820.00 FEET; THENCE NORTHWESTERLY, ALONG THE ARC OF SAID CURVE THROUGH A CENTRAL ANGLE OF 05°20'16", A DISTANCE OF 76.39 FEET TO A POINT OF TANGENCY; THENCE N.21°19'50"W., A DISTANCE OF 160.05 FEET TO A POINT OF CURVATURE OF A CURVE CONCAVE TO THE NORTHEAST, WITH A RADIUS OF 1680.00 FEET; THENCE NORTHWESTERLY, ALONG THE ARC OF SAID CURVE THROUGH A CENTRAL ANGLE OF 10°40'32", A DISTANCE OF 313.02 FEET TO A POINT OF TANGENCY; THENCE N.10°39'18"W., A DISTANCE OF 300.60 FEET TO A POINT OF CURVATURE OF A CURVE CONCAVE TO THE NORTHEAST, WITH A RADIUS OF 2195.00 FEET; THENCE NORTHWESTERLY, ALONG THE ARC OF SAID CURVE THROUGH A CENTRAL ANGLE OF 07°09'18", A DISTANCE OF 274.11 FEET TO A POINT OF TANGENCY; THENCE N.03°30'00"W., A DISTANCE OF 71.15 FEET TO A POINT OF CURVATURE OF A CURVE CONCAVE TO THE SOUTHWEST, WITH A RADIUS OF 305.00 FEET; THENCE NORTHWESTERLY, ALONG THE ARC OF SAID CURVE THROUGH A CENTRAL ANGLE OF 26°30'00", A DISTANCE OF 141.07 FEET TO A POINT OF TANGENCY; THENCE N.30°00'00"W., A DISTANCE OF 206.21 FEET TO A POINT OF CURVATURE OF A CURVE CONCAVE TO THE SOUTHWEST, WITH A RADIUS OF 1070.00 FEET; THENCE NORTHWESTERLY, ALONG THE ARC OF SAID CURVE THROUGH A CENTRAL ANGLE OF 22°30'00", A DISTANCE OF 420.19 FEET TO A POINT OF TANGENCY; THENCE N.52°30'00"W., A DISTANCE OF 57.80 FEET; THENCE S.37°30'00"W., A DISTANCE OF 64.57 FEET; THENCE N.52°30'00"W., A DISTANCE OF 223.00 FEET; THENCE N.37°30'00"E., A DISTANCE OF 18.42 FEET TO A POINT OF CURVATURE OF A CURVE CONCAVE TO THE SOUTHWEST, WITH A RADIUS OF 50.00 FEET; THENCE NORTHEASTERLY, ALONG THE ARC OF SAID CURVE THROUGH A CENTRAL ANGLE OF 84°55'10", A DISTANCE OF 74.11 FEET TO A POINT OF REVERSE CURVATURE OF A CURVE CONCAVE TO THE NORTHEAST, WITH A RADIUS OF 930.00 FEET; THENCE NORTHWESTERLY, ALONG THE ARC OF SAID CURVE THROUGH A CENTRAL ANGLE OF 01°56'48", A DISTANCE OF 31.60 FEET TO A NON-TANGENT INTERSECTION; THENCE N.44°31'38"E., A DISTANCE OF 150.00 FEET TO A NON-TANGENT INTERSECTION WITH A CURVE CONCAVE TO THE NORTHEAST WITH A RADIUS OF 780.00 FEET, AND A RADIAL BEARING OF N.44°31'38"E. AT SAID INTERSECTION; THENCE NORTHWESTERLY, ALONG THE ARC OF SAID CURVE THROUGH A CENTRAL ANGLE OF 03°44'12", A DISTANCE OF 50.87 FEET TO A NON-TANGENT INTERSECTION; THENCE N.48°15'50"E., A DISTANCE OF 210.92 FEET TO A NON-TANGENT INTERSECTION WITH A CURVE CONCAVE TO THE NORTHWEST WITH A RADIUS OF 50.00 FEET, AND A RADIAL BEARING OF N.37°43'31"E. AT SAID INTERSECTION; THENCE SOUTHEASTERLY, ALONG THE ARC OF SAID CURVE THROUGH A CENTRAL ANGLE OF 112°01'18", A DISTANCE OF 97.76 FEET TO A

POINT OF COMPOUND CURVATURE OF A CURVE CONCAVE TO THE NORTHWEST, WITH A RADIUS OF 320.00 FEET; THENCE NORTHEASTERLY, ALONG THE ARC OF SAID CURVE THROUGH A CENTRAL ANGLE OF 05°11'28", A DISTANCE OF 28.99 FEET TO A POINT OF TANGENCY; THENCE N.10°30'45"E., A DISTANCE OF 141.25 FEET TO A POINT OF CURVATURE OF A CURVE CONCAVE TO THE SOUTHEAST, WITH A RADIUS OF 1180.00 FEET; THENCE NORTHEASTERLY, ALONG THE ARC OF SAID CURVE THROUGH A CENTRAL ANGLE OF 21°05'16", A DISTANCE OF 434.30 FEET TO A POINT OF TANGENCY; THENCE N.31°36'01"E., A DISTANCE OF 104.12 FEET; THENCE S.58°23'59"E., A DISTANCE OF 210.00 FEET; THENCE N.31°36'01"E., A DISTANCE OF 375.04 FEET; THENCE S.58°23'59"E., A DISTANCE OF 150.00 FEET; THENCE S.31°36'01"W., A DISTANCE OF 479.16 FEET TO A POINT OF CURVATURE OF A CURVE CONCAVE TO THE SOUTHEAST, WITH A RADIUS OF 820.00 FEET; THENCE SOUTHWESTERLY, ALONG THE ARC OF SAID CURVE THROUGH A CENTRAL ANGLE OF 21°05'16", A DISTANCE OF 301.80 FEET TO A POINT OF TANGENCY; THENCE S.10°30'45"W., A DISTANCE OF 141.25 FEET; TO A POINT OF CURVATURE OF A CURVE CONCAVE TO THE NORTHWEST, WITH A RADIUS OF 680.00 FEET; THENCE SOUTHWESTERLY, ALONG THE ARC OF SAID CURVE THROUGH A CENTRAL ANGLE OF 20°22'24", A DISTANCE OF 241.80 FEET TO A POINT OF REVERSE CURVATURE OF A CURVE CONCAVE TO THE NORTHEAST, WITH A RADIUS OF 50.00 FEET; THENCE SOUTHWESTERLY, ALONG THE ARC OF SAID CURVE THROUGH A CENTRAL ANGLE OF 78°33'59", A DISTANCE OF 68.56 FEET TO A POINT OF REVERSE CURVATURE OF A CURVE CONCAVE TO THE SOUTHWEST, WITH A RADIUS OF 1430.00 FEET; THENCE SOUTHEASTERLY, ALONG THE ARC OF SAID CURVE THROUGH A CENTRAL ANGLE OF 10°14'43", A DISTANCE OF 255.70 FEET TO A POINT OF REVERSE CURVATURE OF A CURVE CONCAVE TO THE NORTHWEST, WITH A RADIUS OF 50.00 FEET; THENCE SOUTHEASTERLY, ALONG THE ARC OF SAID CURVE THROUGH A CENTRAL ANGLE OF 107°15'21", A DISTANCE OF 93.60 FEET TO A POINT OF COMPOUND CURVATURE OF A CURVE CONCAVE TO THE NORTHWEST, WITH A RADIUS OF 355.00 FEET; THENCE NORTHEASTERLY, ALONG THE ARC OF SAID CURVE THROUGH A CENTRAL ANGLE OF 21°01'19", A DISTANCE OF 130.25 FEET TO A POINT OF TANGENCY; THENCE N.14°17'12"E., A DISTANCE OF 118.52 FEET TO A POINT OF CURVATURE OF A CURVE CONCAVE TO THE SOUTHEAST, WITH A RADIUS OF 1755.00 FEET; THENCE NORTHEASTERLY, ALONG THE ARC OF SAID CURVE THROUGH A CENTRAL ANGLE OF 24°44'16", A DISTANCE OF 757.73 FEET TO A POINT OF REVERSE CURVATURE OF A CURVE CONCAVE TO THE NORTHWEST, WITH A RADIUS OF 500.00 FEET; THENCE NORTHEASTERLY, ALONG THE ARC OF SAID CURVE THROUGH A CENTRAL ANGLE OF 13°55'32", A DISTANCE OF 121.52 FEET TO A POINT OF COMPOUND CURVATURE OF A CURVE CONCAVE TO THE NORTHWEST, WITH A RADIUS OF 1500.00 FEET; THENCE NORTHEASTERLY, ALONG THE ARC OF SAID CURVE THROUGH A CENTRAL ANGLE OF 12°50'58", A DISTANCE OF 336.40 FEET TO A NON-TANGENT INTERSECTION WITH A CURVE CONCAVE TO THE NORTHEAST WITH A RADIUS OF 1408.00 FEET, AND A RADIAL BEARING OF N.15°56'17"E. AT SAID INTERSECTION; THENCE SOUTHEASTERLY, ALONG THE ARC OF SAID CURVE THROUGH A CENTRAL ANGLE OF 06°42'24", A DISTANCE OF 164.81 FEET TO A POINT OF REVERSE CURVATURE OF A CURVE CONCAVE TO THE SOUTHWEST, WITH A RADIUS OF 12.00 FEET; THENCE SOUTHEASTERLY, ALONG THE ARC OF SAID CURVE THROUGH A CENTRAL ANGLE OF 87°46'49", A DISTANCE OF 18.38 FEET TO A POINT OF TANGENCY; THENCE S.07°00'42"W., A DISTANCE OF 5.00 FEET; THENCE S.82°59'18"E., A DISTANCE OF 86.00 FEET; THENCE N.07°00'42"E., A DISTANCE OF 5.00 FEET TO A POINT OF CURVATURE OF A CURVE CONCAVE TO THE SOUTHEAST, WITH A RADIUS OF 12.00 FEET; THENCE NORTHEASTERLY, ALONG THE ARC OF SAID CURVE THROUGH A CENTRAL ANGLE OF 87°46'49", A DISTANCE OF 18.38 FEET TO A POINT OF REVERSE CURVATURE OF A CURVE CONCAVE TO THE NORTHEAST, WITH A RADIUS OF 1408.00 FEET; THENCE SOUTHEASTERLY, ALONG THE ARC OF SAID CURVE THROUGH A CENTRAL ANGLE OF 06°45'28", A DISTANCE OF 166.07 FEET TO A POINT OF NON-TANGENT INTERSECTION AND THE **POINT OF BEGINNING**.

CONTAINING: 3,413,789 SQUARE FEET OR 78.370 ACRES, MORE OR LESS.

CERTIFICATE OF OWNERSHIP AND DEDICATION
STATE OF FLORIDA
COUNTY: _____

KNOW ALL MEN BY THESE PRESENTS THAT ASTOR CREEK DEVELOPMENT, LLC, OWNERS OF THE LAND DESCRIBED AND PLATTED HEREIN AS VERANO SOUTH - POD G - PLAT NO. 4, HAS CAUSED THE SAME TO BE SURVEYED AND PLATTED AS SHOWN HEREON AND DO HEREBY DEDICATE AS FOLLOWS:

1. THE UTILITY EASEMENTS (U.E.), AS SHOWN HEREON, ARE HEREBY DEDICATED ON A NON-EXCLUSIVE BASIS TO FLORIDA POWER AND LIGHT COMPANY, ITS SUCCESSORS AND ASSIGNS, AS PRIVATE UTILITY EASEMENTS FOR THE PURPOSE OF INSTALLATION AND MAINTENANCE OF UNDERGROUND ELECTRIC UTILITIES ONLY, AND NOT FOR VIDEO COMMUNICATION OR OTHER PURPOSES.

2. THE UTILITY EASEMENTS (U.E.), AS SHOWN HEREON, ARE HEREBY DEDICATED ON A NON-EXCLUSIVE BASIS TO HOME TOWN CABLE TV, LLC, ITS SUCCESSORS AND ASSIGNS, FOR THE PURPOSE OF INSTALLATION AND MAINTENANCE OF UNDERGROUND TELEPHONE CABLE, INTERNET, SECURITY LINES AND OTHER TELECOMMUNICATION SERVICES.

3. THE UTILITY EASEMENTS (U.E.), AS SHOWN HEREON, ARE HEREBY DEDICATED ON A NON-EXCLUSIVE BASIS TO THE ASTOR CREEK COUNTRY CLUB PROPERTY OWNERS ASSOCIATION, INC., ITS SUCCESSORS AND ASSIGNS, FOR THE PURPOSE OF INSTALLATION AND MAINTENANCE OF UNDERGROUND TELEPHONE CABLE, INTERNET, SECURITY LINES AND OTHER TELECOMMUNICATION SERVICES.

4. THE UTILITY EASEMENTS (U.E.), AS SHOWN HEREON, ARE HEREBY DEDICATED IN FAVOR OF THE CITY OF PORT ST. LUCIE, FLORIDA, ITS SUCCESSORS AND/OR ASSIGNS, FOR ACCESS TO, AND INSTALLATION AND MAINTENANCE OF PUBLIC UTILITY FACILITIES, INCLUDING BUT NOT LIMITED TO, WATER AND WASTEWATER LINES AND APPURTENANT FACILITIES, THE CITY OF PORT ST. LUCIE SHALL NOT BE RESPONSIBLE FOR ANY WHICH ARE CONSTRUCTED IN VIOLATION OF THE CONDITIONS SET FORTH ABOVE, IN THE EVENT, SUCH VIOLATING IMPROVEMENTS ARE NOT REMOVED UPON REQUEST, THEY SHALL BE SUBJECT TO REMOVAL BY THE CITY OF PORT ST. LUCIE, ITS SUCCESSORS AND/OR ASSIGNS, DESIGNEES OR CONTRACTORS WITHOUT LIABILITY OR RESPONSIBILITY THEREFORE, THE CITY OF PORT ST. LUCIE SHALL NOT BE RESPONSIBLE FOR ANY MAINTENANCE OBLIGATIONS FOR SAID EASEMENT EXCEPT AS SHALL RELATE TO THE SERVICING OF SUCH PUBLIC UTILITIES BY THE CITY OF PORT ST. LUCIE.

5. THE CITY UTILITY EASEMENTS (C.U.E.), AS SHOWN HEREON, ARE HEREBY DEDICATED TO THE CITY OF PORT ST. LUCIE, ITS SUCCESSORS AND/OR ASSIGNS, FOR ACCESS TO, AND THE INSTALLATION AND MAINTENANCE OF, PUBLIC UTILITIES FACILITIES, INCLUDING BUT NOT LIMITED TO, WATER AND WASTEWATER LINES AND APPURTENANT FACILITIES, THERE SHALL BE NO OTHER PUBLIC OR PRIVATE UTILITY FACILITIES INSTALLED IN, ON, OVER, UNDER, OR ACROSS THE EASEMENT AREA WITHOUT THE CITY'S WRITTEN PERMISSION. THERE SHALL BE NO IMPROVEMENTS OF ANY KIND INCLUDING, BUT NOT LIMITED TO, LANDSCAPING CONSTRUCTED WITHIN THE BOUNDARIES OF THE EASEMENT AREA WHICH WOULD RESTRICT THE OPERATION AND MAINTENANCE OF, OR WHICH MAY IN ANY MANNER RESULT IN HARM TO, THE CITY'S FACILITIES. ASTOR CREEK COUNTRY CLUB PROPERTY OWNERS ASSOCIATION, INC., ITS SUCCESSORS AND/OR ASSIGNS, SHALL OWN, MAINTAIN, REPAIR AND REPLACE ANY PERMITTED IMPROVEMENTS OVER THE UTILITY EASEMENT, WHICH ARE NOT PRECLUDED BY THE FOREGOING, WHICH MAY BE DAMAGED OR DESTROYED BY THE CITY OF PORT ST. LUCIE, ITS SUCCESSORS AND/OR ASSIGNS, DESIGNEES OR CONTRACTORS IN THE OPERATION, MAINTENANCE OF, OR ACCESS TO, THE CITY'S FACILITIES. THE CITY OF PORT ST. LUCIE, ITS SUCCESSORS OR ASSIGNS, SHALL HAVE THE RIGHT TO REQUIRE THE REMOVAL OF ANY IMPROVEMENTS, WHICH ARE CONSTRUCTED IN VIOLATION OF THE CONDITIONS SET FORTH ABOVE, IN THE EVENT, SUCH VIOLATING IMPROVEMENTS ARE NOT REMOVED UPON REQUEST, THEY SHALL BE SUBJECT TO REMOVAL BY THE CITY OF PORT ST. LUCIE, ITS SUCCESSORS AND/OR ASSIGNS, DESIGNEES OR CONTRACTORS WITHOUT LIABILITY OR RESPONSIBILITY THEREFORE, THE CITY OF PORT ST. LUCIE SHALL NOT BE RESPONSIBLE FOR ANY MAINTENANCE OBLIGATIONS FOR SAID EASEMENT EXCEPT AS SHALL RELATE TO THE SERVICING OF SUCH PUBLIC UTILITIES BY THE CITY OF PORT ST. LUCIE.

VERANO SOUTH - POD G - PLAT NO. 4

BEING PORTION OF SECTION 32, TOWNSHIP 36 SOUTH, RANGE 39 EAST,
AND SECTIONS 5 AND 6, TOWNSHIP 37 SOUTH, RANGE 39 EAST,
ST. LUCIE COUNTY, FLORIDA, IN THE CITY OF PORT ST. LUCIE, FLORIDA.

CERTIFICATE OF OWNERSHIP AND DEDICATION (CONTINUED):

6. THE DRAINAGE EASEMENTS (D.E.), AS SHOWN HEREON, ARE HEREBY DEDICATED ON A NON-EXCLUSIVE BASIS TO THE ASTOR CREEK COUNTRY CLUB PROPERTY OWNERS ASSOCIATION, INC., FOR DRAINAGE AND ACCESS PURPOSES, AND SHALL BE THE PERPETUAL MAINTENANCE OBLIGATION OF SAID ASSOCIATION, ITS SUCCESSORS AND/OR ASSIGNS.

7. THE PRIVATE STREETS RIGHTS-OF-WAY, TRACT "R-1", AS SHOWN HEREON, ARE HEREBY DEDICATED TO THE ASTOR CREEK COUNTRY CLUB PROPERTY OWNERS ASSOCIATION, INC., FOR INGRESS AND EGRESS, ACCESS, STORMWATER AND UTILITY PURPOSES (INCLUDING CATV), AND SHALL BE THE PERPETUAL MAINTENANCE OBLIGATION OF SAID ASSOCIATION, ITS SUCCESSORS AND / OR ASSIGNS. A NON-EXCLUSIVE INGRESS, EGRESS, DRAINAGE, MAINTENANCE AND UTILITY EASEMENT OVER ALL SUCH PRIVATE STREETS RIGHTS-OF-WAY IS DEDICATED TO VERANO #5 COMMUNITY DEVELOPMENT DISTRICT, A COMMUNITY DEVELOPMENT DISTRICT ESTABLISHED IN ACCORDANCE WITH CHAPTER 190, FLORIDA STATUTES (DISTRICT #5), ACTING BY AND UNDER DELEGATED AUTHORITY FROM, AND RECEIVING SUCH DEDICATION FOR THE USE AND BENEFICIAL OWNERSHIP OF, THE DISTRICT (AS DEFINED IN THE BELOW - DESCRIBED DISTRICT INTERLOCAL AGREEMENT) IN WHICH THE PLATTED LANDS LIE, IN ACCORDANCE WITH THE AMENDED AND RE-STATED DISTRICT INTERLOCAL AGREEMENT DATED APRIL 9, 2015, AND RECORDED AT OFFICIAL RECORDS BOOK 3733, PAGES 2535 THROUGH 2556, OF THE PUBLIC RECORDS OF ST. LUCIE COUNTY, FLORIDA, AS SUPPLEMENTED (DISTRICT INTERLOCAL AGREEMENT), TOGETHER WITH THE RIGHT BUT NOT THE OBLIGATION TO MAINTAIN THE STREETS, DRAINAGE AND STORMWATER FACILITIES AND UTILITIES LOCATED OR TO BE LOCATED WITHIN SUCH RIGHTS-OF-WAY, AN EASEMENT OVER AND UNDER SUCH STREETS, RIGHTS-OF-WAY AS SHOWN HEREON IS ALSO RESERVED IN FAVOR OF THE CITY OF PORT ST. LUCIE, FOR ACCESS BY SERVICE AND EMERGENCY VEHICLES, AND THE INSTALLATION AND MAINTENANCE OF, PUBLIC UTILITY FACILITIES, INCLUDING BUT NOT LIMITED TO, WATER AND WASTEWATER LINES AND APPURTENANT FACILITIES, THE CITY OF PORT ST. LUCIE SHALL HAVE THE RIGHT BUT NOT THE RESPONSIBILITY FOR ANY MAINTENANCE OBLIGATIONS FOR SAID EASEMENT AREA OR SUCH PRIVATE STREETS, RIGHT-OF-WAY, ETC., EXCEPT AS SHALL RELATE TO THE SERVICING OF SUCH PUBLIC UTILITIES BY THE CITY OF PORT ST. LUCIE.

8. COMMON AREA TRACTS "CA-1", "CA-3 THROUGH CA-7" AND "CA-11, AS SHOWN HEREON, ARE HEREBY DEDICATED TO ASTOR CREEK COUNTRY CLUB PROPERTY OWNERS ASSOCIATION, INC., FOR OPEN SPACE, LANDSCAPE, AND STORM WATER MANAGEMENT PURPOSES, AND SHALL BE THE PERPETUAL MAINTENANCE OBLIGATION OF SAID ASSOCIATION, ITS SUCCESSORS AND/OR ASSIGNS. AN ACCESS AND MAINTENANCE EASEMENT OVER TRACTS "CA-1" AND "CA-3 THROUGH "CA-7" AS SHOWN HEREON, IS HEREBY DEDICATED TO DISTRICT #5, ACTING BY AND UNDER DELEGATED AUTHORITY FROM, AND RECEIVING SUCH DEDICATION FOR THE USE AND BENEFICIAL OWNERSHIP OF, THE DISTRICT IN WHICH THE PLATTED LANDS LIE.

9. COMMON AREA TRACTS "CA-2", AND TRACTS "CA-8" THROUGH "CA-10", AS SHOWN HEREON, ARE HEREBY DEDICATED TO ASTOR CREEK CLUB, LLC., FOR OPEN SPACE, LANDSCAPE, AND STORM WATER MANAGEMENT PURPOSES, AND SHALL BE THE PERPETUAL MAINTENANCE OBLIGATION OF SAID ASSOCIATION, ITS SUCCESSORS AND/OR ASSIGNS. AN ACCESS AND MAINTENANCE EASEMENT OVER TRACTS "CA-2" AND "CA-8" THROUGH "CA-10" AS SHOWN HEREON, IS HEREBY DEDICATED TO DISTRICT #5, ACTING BY AND UNDER DELEGATED AUTHORITY FROM, AND RECEIVING SUCH DEDICATION FOR THE USE AND BENEFICIAL OWNERSHIP OF, THE DISTRICT IN WHICH THE PLATTED LANDS LIE.

10. THE DRAINAGE EASEMENTS (D.E.) AND UTILITY EASEMENTS (U.E.) SHOWN OR DESCRIBED HEREON ARE DEDICATED ON A NON-EXCLUSIVE BASIS TO DISTRICT #5, ACTING BY AND UNDER DELEGATED AUTHORITY FROM, AND RECEIVING SUCH DEDICATION FOR THE USE AND BENEFICIAL OWNERSHIP OF, THE DISTRICT IN WHICH THE PLATTED LANDS LIE, FOR THE PURPOSE OF PROVIDING ROADWAYS, UTILITIES, AND WATER MANAGEMENT.

DISTRICT #5 SHALL HAVE THE RIGHT BUT NOT THE OBLIGATION TO MAINTAIN ANY PORTION OF THE DRAINAGE SYSTEM WITHIN THIS PLAT, INCLUDING LAKES, DRAINAGE EASEMENTS AND THE DRAINAGE FACILITIES LOCATED THEREIN.

THE CITY OF PORT ST. LUCIE SHALL HAVE THE RIGHT, BUT NOT THE OBLIGATION, TO CONSTRUCT AND MAINTAIN ANY PORTION OF THE DRAINAGE SYSTEM WITHIN THESE TRACTS AND EASEMENTS WHICH IS ASSOCIATED WITH DRAINAGE FROM CITY RIGHTS-OF-WAY.

11. THE STORMWATER MANAGEMENT TRACT WMT-21, AS SHOWN HEREON ARE HEREBY DEDICATED TO THE ASTOR CREEK COUNTRY CLUB PROPERTY OWNERS ASSOCIATION, INC., FOR STORM WATER MANAGEMENT AND MAINTENANCE PURPOSES, AND SHALL BE THE PERPETUAL MAINTENANCE OBLIGATION OF SAID ASSOCIATION, ITS SUCCESSORS AND/OR ASSIGNS. AN ACCESS AND MAINTENANCE EASEMENT OVER STORM WATER MANAGEMENT TRACT WMT-21, AS SHOWN HEREON, IS HEREBY DEDICATED TO DISTRICT #5, ACTING BY AND UNDER DELEGATED AUTHORITY FROM, AND RECEIVING SUCH DEDICATION FOR THE USE AND BENEFICIAL OWNERSHIP OF, THE DISTRICT IN WHICH THE PLATTED LANDS LIE.

12. THE LAKE MAINTENANCE EASEMENTS (L.M.E.) AS SHOWN HEREON ARE HEREBY DEDICATED TO THE ASTOR CREEK COUNTRY CLUB PROPERTY OWNERS ASSOCIATION, INC., ITS SUCCESSORS AND/OR ASSIGNS FOR STORM WATER MAINTENANCE AND ACCESS PURPOSES AND SHALL BE THE PERPETUAL MAINTENANCE OBLIGATION OF SAID ASSOCIATION, ITS SUCCESSORS AND/OR ASSIGNS.

IN WITNESS WHEREOF, ASTOR CREEK DEVELOPMENT, LLC., A FLORIDA LIMITED LIABILITY COMPANY, HAS CAUSED THESE PRESENTS TO BE SIGNED BY ITS MANAGER THIS ____ DAY OF _____, 2022.

WITNESS
ASTOR CREEK DEVELOPMENT LLC.,
A FLORIDA LIMITED LIABILITY COMPANY
BY: THE KOLTER GROUP, LLC, A FLORIDA LIMITED
LIABILITY COMPANY, ITS SOLE MANAGER

(PRINT NAME OF WITNESS)

WITNESS
BY: _____
NAME: _____
TITLE: _____


(PRINT NAME OF WITNESS)

DEDICATION ACKNOWLEDGMENT

STATE OF FLORIDA
COUNTY: _____

THE FOREGOING CERTIFICATE OF DEDICATION WAS ACKNOWLEDGED BEFORE ME BY MEANS OF ☐ PHYSICAL PRESENCE OR ☐ ONLINE NOTARIZATION THIS DAY ____ OF _____, 2022, BY _____, MANAGER OF THE KOLTER GROUP, LLC., A FLORIDA LIMITED LIABILITY COMPANY, SOLE MANAGER OF ASTOR CREEK DEVELOPMENT LLC., A FLORIDA LIMITED LIABILITY COMPANY, ON BEHALF OF THE COMPANY, WHO EXECUTED THE FOREGOING CERTIFICATE OF DEDICATION, WHO ☐ IS PERSONALLY KNOWN TO ME OR ☐ HAS PRODUCED _____ AS IDENTIFICATION.

MY COMMISSION EXPIRES: _____
NOTARY PUBLIC
PRINT NAME: _____

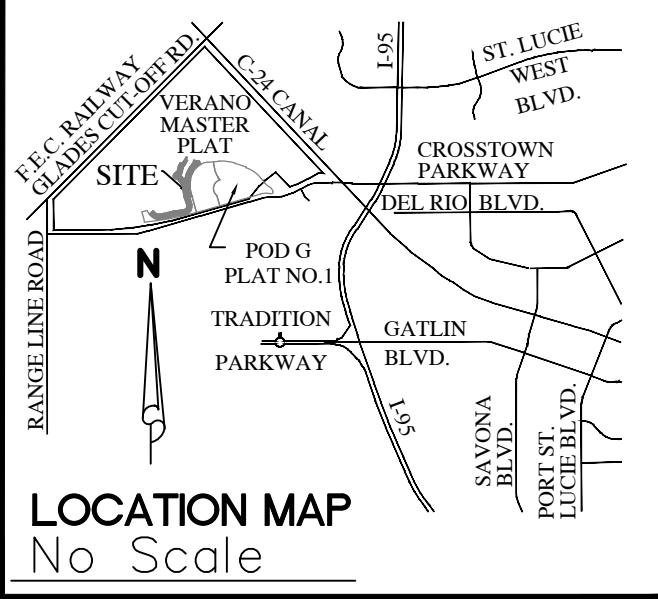

PLAT BOOK

PAGE

FILE NO.

DATE

TIME

NOTE

THIS PLAT HAS BEEN REVIEWED FOR COMFORMITY TO CHAPTER 177, PART 1 FLORIDA STATUTES BY A PROFESSIONAL SURVEYOR AND MAPPER EMPLOYED BY OR UNDER CONTRACT WITH THE CITY OF PORT ST. LUCIE.

SURVEYOR'S NOTES:

1. BEARINGS SHOWN ARE BASED ON THE SOUTHEASTERLY RIGHT-OF-WAY LINE OF FLORIDA EAST COAST RAILWAY, "FT. PIERCE CUT-OFF" TRACK AS SHOWN ON THE RIGHT-OF-WAY MAP, PAGES V.3D/6 AND V.3D/7, DATED FEBRUARY 1, 1960 WITH "TRACK CORRECT" REVISION DATED 4/26/67, WHICH BEARS SOUTH 44°46'01" WEST. ALL BEARINGS BEING RELATIVE THERETO.

2. NOTICE: THIS PLAT, AS RECORDED IN ITS GRAPHIC FORM, IS THE OFFICIAL DEPICTION OF THE SUBDIVIDED LANDS DESCRIBED HEREIN AND WILL IN NO CIRCUMSTANCES BE SUPPLANTED IN AUTHORITY BY ANY OTHER GRAPHIC OR DIGITAL FORM OF THE PLAT.

3. NOTICE: THERE MAY BE ADDITIONAL RESTRICTIONS THAT ARE NOT RECORDED ON THIS PLAT THAT MAY BE FOUND IN THE PUBLIC RECORDS OF ST. LUCIE COUNTY.

SURVEYOR & MAPPER'S CERTIFICATE

THIS IS TO CERTIFY THAT THE PLAT SHOWN HEREON IS A TRUE AND CORRECT REPRESENTATION OF A SURVEY MADE UNDER MY RESPONSIBLE DIRECTION AND SUPERVISION; THAT SAID SURVEY IS ACCURATE TO THE BEST OF MY KNOWLEDGE AND BELIEF; THAT PERMANENT REFERENCE MONUMENTS ("P.R.M.S") HAVE BEEN PLACED AS REQUIRED BY LAW, AND THAT PERMANENT CONTROL POINTS ("P.C.P.S"), AND MONUMENTS ACCORDING TO SEC. 177.091(9), F.S., WILL BE SET UNDER THE GUARANTEES POSTED WITH THE CITY COUNCIL OF PORT ST. LUCIE FOR THE REQUIRED IMPROVEMENTS; AND, FURTHER, THAT THE SURVEY DATA COMPLIES WITH ALL THE REQUIREMENTS OF CHAPTER 177, FLORIDA STATUTES, AS AMENDED, AND THE ORDINANCES OF THE CITY OF PORT ST. LUCIE, FLORIDA, THIS ____ DAY OF _____, 2022.

GARY A. RAGER, P.S.M.
LICENSE NO. LS4828
STATE OF FLORIDA

THIS INSTRUMENT PREPARED BY
GARY A. RAGER, P.S.M.,
LS4828 STATE OF FLORIDA,
GEOPOINT SURVEYING, INC.,
4152 WEST BLUE HERON BOULEVARD, SUITE 105,
RIVIERA BEACH, FLORIDA 33404.
CERTIFICATE OF AUTHORIZATION NO. LB7768

SURVEYOR'S SEAL



GeoPoint
Surveying, Inc.


4152 W. Blue Heron Blvd.
Suite 105
Riviera Beach, FL 33404

Phone: (561) 444-2720
www.geopointsurvey.com
Licensed Business Number LB 7768

SHEET 1 OF 13 SHEETS

VERANO SOUTH - POD G - PLAT NO. 4

BEING PORTION OF SECTION 32, TOWNSHIP 36 SOUTH, RANGE 39 EAST,
AND SECTIONS 5 AND 6, TOWNSHIP 37 SOUTH, RANGE 39 EAST,
ST. LUCIE COUNTY, FLORIDA, IN THE CITY OF PORT ST. LUCIE, FLORIDA.

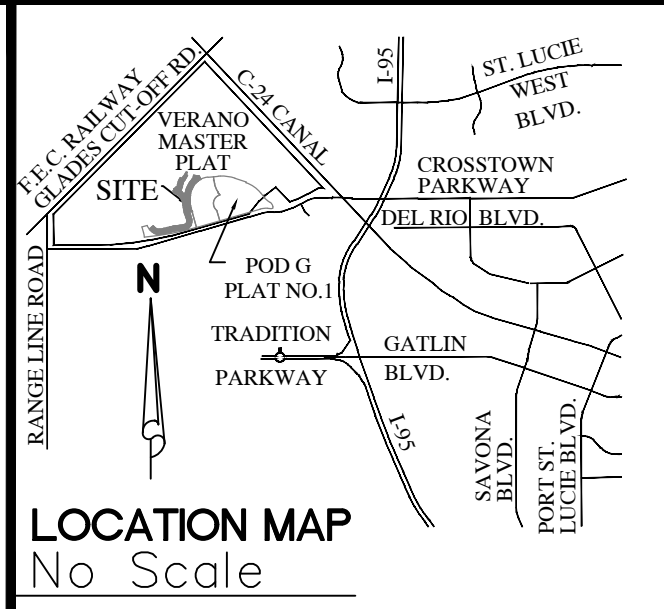

PLAT BOOK
PAGE
FILE NO.
DATE
TIME

ACCEPTANCE OF DEDICATION

STATE OF FLORIDA
COUNTY: _____

ASTOR CREEK COUNTRY CLUB PROPERTY OWNERS ASSOCIATION, INC., HEREBY ACCEPTS THE DEDICATIONS OF UTILITY EASEMENTS (U.E.), CITY UTILITY EASEMENT (C.U.E.), DRAINAGE EASEMENTS (D.E.), LAKE MAINTENANCE EASEMENTS (L.M.E.), TRACT "R-1", WATER MANAGEMENT TRACT WMT-21, AND COMMON AREA TRACTS "CA-1","CA-3" THROUGH "CA-7" AND "CA-11" DEDICATED AS SHOWN HEREON, AND HEREBY ACCEPTS ITS MAINTENANCE OBLIGATIONS FOR SAME AS STATED HEREON, DATED THIS ____ DAY OF _____, 2022.

ASTOR CREEK COUNTRY CLUB PROPERTY OWNERS ASSOCIATION, INC.
A FLORIDA CORPORATION NOT FOR PROFIT

WITNESS
BY: _____

(PRINT NAME OF WITNESS) NAME: _____

WITNESS
TITLE: _____

(PRINT NAME OF WITNESS)

ACKNOWLEDGMENT TO ACCEPTANCE OF DEDICATIONS

STATE OF FLORIDA
COUNTY: _____

THE FOREGOING ACCEPTANCE OF DEDICATION WAS ACKNOWLEDGED BEFORE ME BY MEANS OF ☐ PHYSICAL PRESENCE OR ☐ ONLINE NOTARIZATION THIS DAY ____ OF _____, 2022, BY _____ OF ASTOR CREEK COUNTRY CLUB PROPERTY OWNERS ASSOCIATION, INC., A FLORIDA CORPORATION NOT FOR PROFIT, WHO ☐ IS PERSONALLY KNOWN TO ME OR ☐ HAS PRODUCED _____ AS IDENTIFICATION.

MY COMMISSION EXPIRES: _____
NOTARY PUBLIC
PRINT NAME: _____

ACCEPTANCE OF DEDICATION

STATE OF FLORIDA
COUNTY: _____

ASTOR CREEK CLUB, LLC., HEREBY ACCEPTS THE DEDICATIONS OF COMMON AREA TRACTS "CA-2" AND "CA-8" THROUGH "CA-10" DEDICATED AS SHOWN HEREON, AND HEREBY ACCEPTS ITS MAINTENANCE OBLIGATIONS FOR SAME AS STATED HEREON, DATED THIS ____ DAY OF _____, 2022.

ASTOR CREEK CLUB, LLC.
A FLORIDA LIMITED LIABILITY COMPANY

WITNESS
BY: _____

(PRINT NAME OF WITNESS) NAME: _____

WITNESS
TITLE: _____

(PRINT NAME OF WITNESS)

ACKNOWLEDGMENT TO ACCEPTANCE OF DEDICATIONS

STATE OF FLORIDA
COUNTY: _____

THE FOREGOING ACCEPTANCE OF DEDICATION WAS ACKNOWLEDGED BEFORE ME BY MEANS OF ☐ PHYSICAL PRESENCE OR ☐ ONLINE NOTARIZATION THIS DAY ____ OF _____, 2022, BY _____ OF ASTOR CREEK CLUB, LLC., A FLORIDA LIMITED LIABILITY COMPANY, WHO ☐ IS PERSONALLY KNOWN TO ME OR ☐ HAS PRODUCED _____ AS IDENTIFICATION.

MY COMMISSION EXPIRES: _____
NOTARY PUBLIC
PRINT NAME: _____

ACCEPTANCE OF DEDICATION

STATE OF FLORIDA
COUNTY: _____

THE VERANO #5 COMMUNITY DEVELOPMENT DISTRICT, FORMERLY KNOWN AS MONTAGE RESERVE #5 COMMUNITY DEVELOPMENT DISTRICT, A COMMUNITY DEVELOPMENT DISTRICT ESTABLISHED IN ACCORDANCE WITH CHAPTER 190, FLORIDA STATUTES (DISTRICT #5), ACTING BY AND UNDER DELEGATED AUTHORITY FROM, AND RECEIVING SUCH DEDICATION FOR THE USE AND BENEFICIAL OWNERSHIP OF SUCH OF THE DISTRICTS (AS DEFINED IN THE ABOVE DESCRIBED DISTRICT INTERLOCAL AGREEMENT) IN WHICH THE PLATTED LANDS LIE, IN ACCORDANCE WITH THE DISTRICT INTERLOCAL AGREEMENT.

1. ACCEPTS THE DEDICATIONS OF CITY UTILITY EASEMENTS (C.U.E.), UTILITY EASEMENTS (U.E.), MAINTENANCE EASEMENTS, DRAINAGE EASEMENTS (D.E.), AND INGRESS, AND EGRESS EASEMENTS SHOWN OR DESCRIBED HEREON AND SPECIFICALLY DEDICATED TO THE DISTRICT #5 FOR THE PURPOSE OF PROVIDING UTILITIES, DRAINAGE AND SURFACE WATER MANAGEMENT BUT DOES NOT ACCEPT ANY OTHER RIGHT-OF-WAY EASEMENT, TRACT OR ANY OTHER INTEREST IN REAL ESTATE OTHERWISE DEDICATED TO THE PUBLIC.

2. ACCEPTS A NON-EXCLUSIVE, INGRESS, EGRESS, DRAINAGE, MAINTENANCE AND UTILITY EASEMENT OVER ALL WATER MANAGEMENT TRACTS AND COMMON AREA TRACTS AS SHOWN OR DESCRIBED HEREON.

3. CONSENTS TO THE PLATTING OF THE LANDS DESCRIBED HEREON.

THE RECORDING IN THE OFFICE OF THE COUNTY CLERK OF ST. LUCIE COUNTY, FLORIDA OF THE WITHIN PLAT SHALL TERMINATE, WITH RESPECT TO THE LANDS EMBRACED, HEREBY, ALL OBLIGATIONS OF DEDICATION, BUT NOT THE OBLIGATION OF COMPLETION SET FORTH IN THAT CERTAIN AGREEMENT TO DEDICATE AND COMPLETE PUBLIC INFRASTRUCTURE, DATED AS OF JUNE 30, 2015, AND RECORDED IN OFFICIAL RECORDS BOOK 3762, PAGE 2389 OF THE PUBLIC RECORDS OF ST. LUCIE COUNTY, FLORIDA.
DATED THIS ____ DAY OF _____, 2022.

ATTEST: VERANO #5 COMMUNITY DEVELOPMENT DISTRICT

BY: _____ BY: _____

NAME: _____ NAME: _____

TITLE: _____ TITLE: _____

ACKNOWLEDGMENT TO ACCEPTANCE OF DEDICATIONS

STATE OF FLORIDA
COUNTY: _____

THE FOREGOING ACCEPTANCE OF DEDICATION WAS ACKNOWLEDGED BEFORE ME BY MEANS OF ☐ PHYSICAL PRESENCE OR ☐ ONLINE NOTARIZATION THIS DAY ____ OF _____, 2022, BY _____ OF DISTRICT #5, WHO ☐ IS PERSONALLY KNOWN TO ME OR ☐ HAS PRODUCED _____ AS IDENTIFICATION.

MY COMMISSION EXPIRES: _____
NOTARY PUBLIC
PRINT NAME: _____

MORTGAGEE'S CONSENT

STATE OF: _____

COUNTY: _____

THE UNDERSIGNED HEREBY CERTIFIES THAT IT IS THE HOLDER OF CERTAIN MORTGAGES UPON THE PROPERTY DESCRIBED HEREON AND DOES HEREBY JOIN IN AND CONSENT TO THE DEDICATION OF THE LAND DESCRIBED IN SAID DEDICATION BY THE OWNERS THEREOF AND AGREES THAT ITS MORTGAGE WHICH IS RECORDED IN OFFICIAL RECORD BOOK _____, PAGE _____ OF THE PUBLIC RECORDS OF _____ COUNTY, _____, SHALL BE SUBORDINATED TO THE DEDICATION SHOWN HEREON.

IN WITNESS WHEREOF, THE SAID CORPORATION HAS CAUSED THESE PRESENTS TO BE SIGNED BY ITS _____ AND WITH THE AUTHORITY OF ITS BOARD OF DIRECTORS THIS ____ DAY OF _____, 2022.

MANUFACTURERS AND TRADERS TRUST COMPANY,
ITS SUCCESSORS AND ASSIGNS, AS ADMINISTRATIVE AGENT

WITNESS

(PRINT NAME OF WITNESS)

WITNESS

(PRINT NAME OF WITNESS)

BY: _____

NAME: _____

TITLE: _____

ACKNOWLEDGMENT

STATE OF: _____

COUNTY: _____

THE FOREGOING MORTGAGEE CONSENT WAS ACKNOWLEDGED BEFORE ME BY MEANS OF ☐ PHYSICAL PRESENCE OR ☐ ONLINE NOTARIZATION THIS DAY ____ OF _____, 2022, BY _____, MANUFACTURERS AND TRADERS TRUST COMPANY, ITS SUCCESSORS AND ASSIGNS, AS ADMINISTRATIVE AGENT, WHO ☐ IS PERSONALLY KNOWN TO ME OR ☐ HAS PRODUCED _____ AS IDENTIFICATION.

MY COMMISSION EXPIRES: _____
NOTARY PUBLIC
PRINT NAME: _____

TITLE CERTIFICATION

STATE OF FLORIDA
COUNTY OF PALM BEACH

THE UNDERSIGNED, ROBERT M. GRAHAM, ATTORNEY, DULY LICENSED IN THE STATE OF FLORIDA, PURSUANT TO SECTION 177.041(2), FLORIDA STATUTES, DOES HEREBY CERTIFY THAT, BASED ON TITLE REPORT BY _____, DATED AS OF THE ____ DAY OF _____, 2022:

- (A.) THE RECORD TITLE TO THE LANDS AS DESCRIBED AND SHOWN HEREON IS IN THE NAME OF ASTOR CREEK DEVELOPMENT, LLC., THE ENTITY EXECUTING THE DEDICATION.
(B.) PURSUANT TO THE FLORIDA STATUTE SECTION 197.192, ALL TAXES HAVE BEEN PAID THROUGH THE YEAR _____.
(C.) ALL ASSESSMENTS AND OTHER ITEMS HELD AGAINST SAID LAND HAVE BEEN SATISFIED.
(E.) THERE ARE ENCUMBRANCES OF RECORD BUT THOSE ENCUMBRANCES DO NOT PROHIBIT THE CREATION OF THE SUBDIVISION DEPICTED BY THIS PLAT.

DATED: THIS ____ DAY OF _____, 2022. BY: _____

NAME: _____

TITLE: _____

APPROVAL OF CITY COUNCIL

STATE OF FLORIDA
COUNTY OF ST. LUCIE

THE CITY OF PORT ST. LUCIE HEREBY ACCEPTS THE DEDICATIONS TO THE CITY, AS SHOWN HEREON AND CERTIFIES THAT THIS PLAT OF VERANO SOUTH - POD G - PLAT NO. 4 HAS BEEN OFFICIALLY APPROVED FOR RECORDING BY THE CITY COUNCIL OF PORT ST. LUCIE, FLORIDA, THIS ____ DAY OF _____, 2022.

CITY COUNCIL
CITY OF PORT ST. LUCIE

ATTEST:

SHANNON M. MARTIN, MAYOR SALLY WALSH, CITY CLERK



THIS PLAT HAS BEEN REVIEWED FOR CONFORMITY TO CHAPTER 177, PART 1, FLORIDA STATUTES, BY A PROFESSIONAL SURVEYOR AND MAPPER EMPLOYED OR UNDER CONTRACT WITH THE CITY OF PORT ST. LUCIE, FLORIDA.

CERTIFICATION OF APPROVAL CLERK OF THE CIRCUIT COURT

STATE OF FLORIDA
COUNTY OF ST. LUCIE

I, MICHELLE R. MILLER, CLERK OF THE CIRCUIT COURT OF ST. LUCIE COUNTY, FLORIDA, DO HEREBY CERTIFY THAT THIS PLAT HAS BEEN EXAMINED, AND THAT IT COMPLIES IN FORM WITH ALL THE REQUIREMENTS OF THE LAWS OF FLORIDA PERTAINING TO MAPS AND PLATS, AND THAT THIS PLAT HAS BEEN FILED FOR RECORD IN PLAT BOOK _____, PAGE(S) _____ OF THE PUBLIC RECORDS OF ST. LUCIE COUNTY, FLORIDA, THIS ____ DAY OF _____, 2022.

MICHELLE R. MILLER
CLERK OF THE CIRCUIT COURT
ST. LUCIE COUNTY, FLORIDA

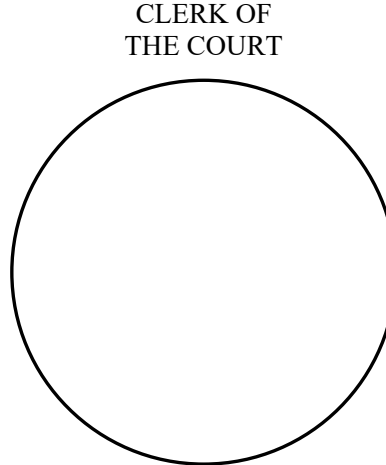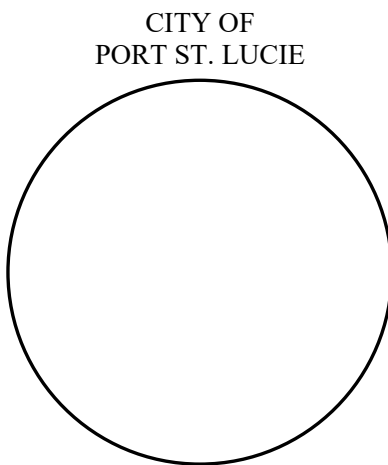



GeoPoint
Surveying, Inc.

4152 W. Blue Heron Blvd.
Suite 105
Riviera Beach, FL 33404
Phone: (561) 444-2720
www.geopointsurvey.com
Licensed Business Number LB 7768


SHEET 2 OF 13 SHEETS

VERANO SOUTH - POD G - PLAT NO. 4

BEING PORTION OF SECTION 32, TOWNSHIP 36 SOUTH, RANGE 39 EAST,
AND SECTIONS 5 AND 6, TOWNSHIP 37 SOUTH, RANGE 39 EAST,
ST. LUCIE COUNTY, FLORIDA, IN THE CITY OF PORT ST. LUCIE, FLORIDA.

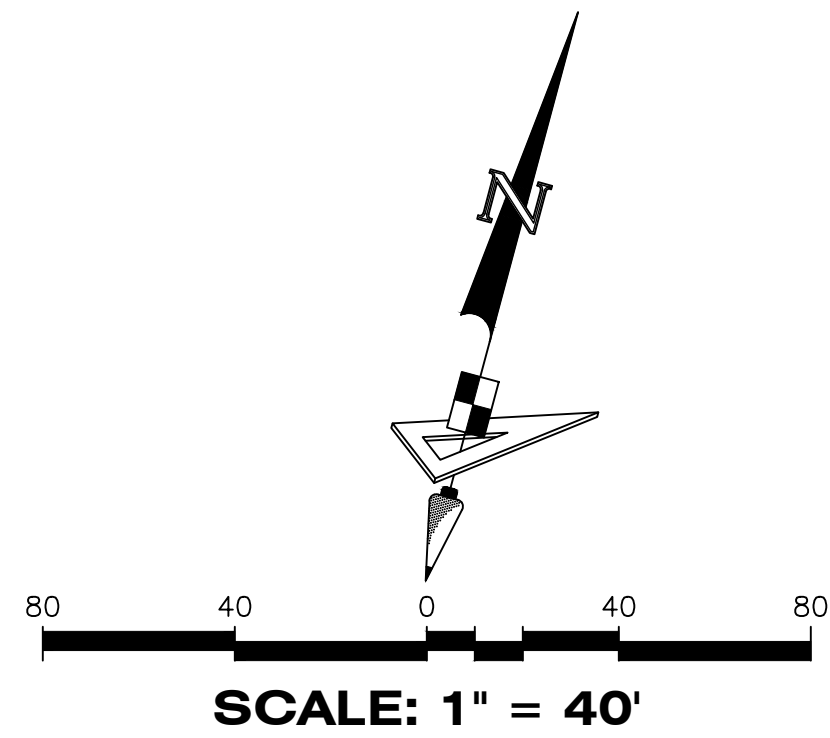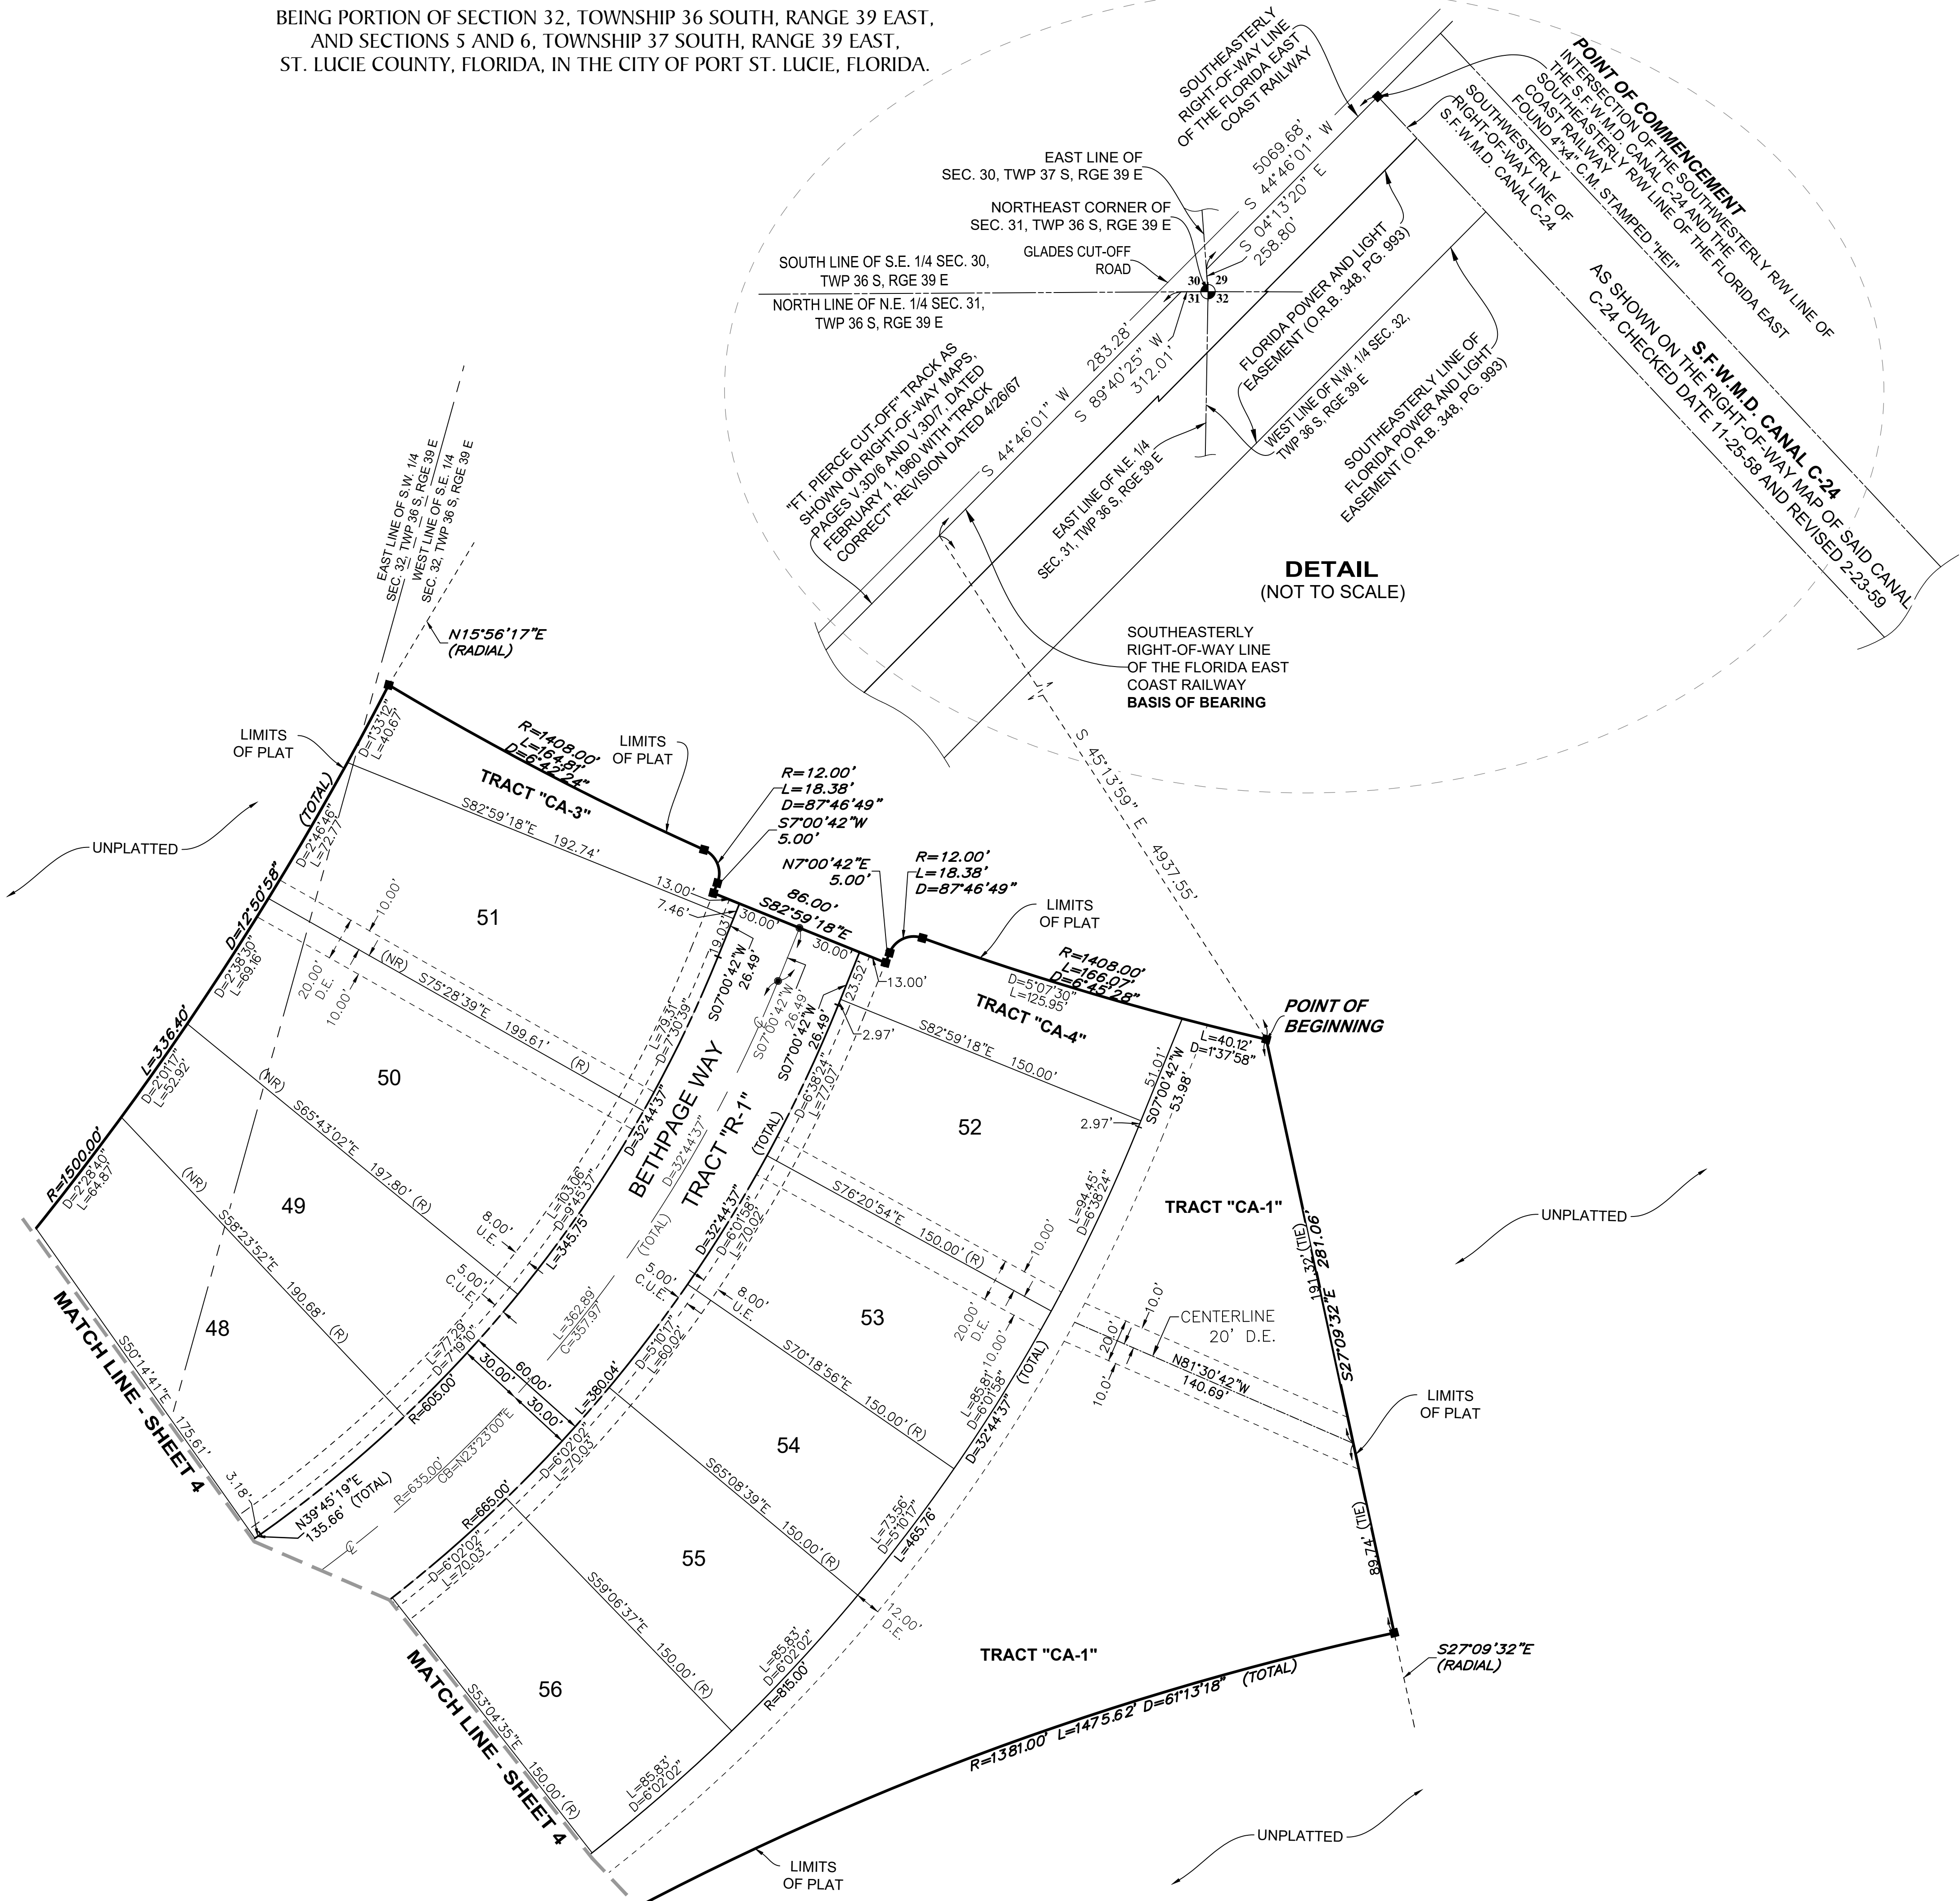

PLAT BOOK
PAGE
FILE NO.
DATE
TIME

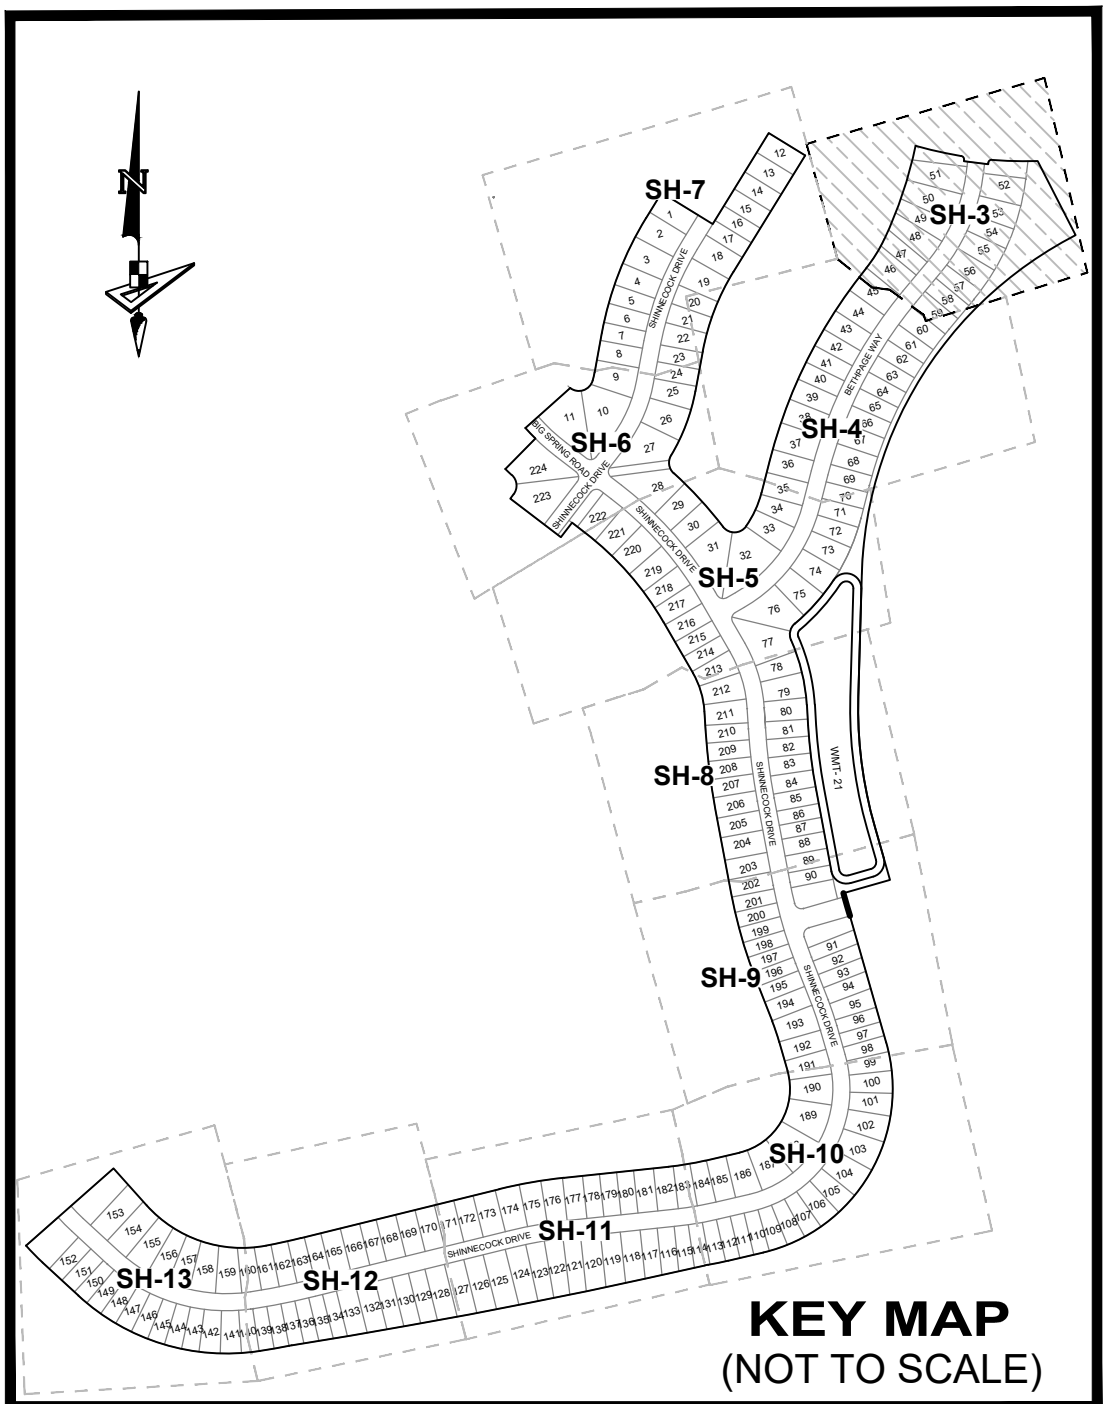

LEGEND	
P.B.	Plat Book
Pg(s).	Page(s)
S.F.W.M.D.	South Florida Water Management District
A.E.	Access Easement
C.U.E.	City Utility Easement
D.E.	Drainage Easement
L.M.E.	Lake Maintenance Easement
U.E.	Utility Easement
WMT	Stormwater Management Tract
CL	Centerline
R/W	Right-of-Way
P.U.D.	Planned Unit Development
R	Radius
L	Arc Length
D	Delta—Central Angle
CB	Chord Bearing
C	Chord Length
(R)	Radial
(NR)	Non—Radial
C.M.	Concrete Monument
LB	Licensed Business
■	Indicates (PRM) Permanent Reference Monument—4"x4" Concrete Monument LB7768 (Unless Otherwise Noted)
●	Indicates (PCP) Permanent Control Point LB7768

VERANO SOUTH - POD G - PLAT NO. 4

BEING PORTION OF SECTION 32, TOWNSHIP 36 SOUTH, RANGE 39 EAST,
AND SECTIONS 5 AND 6, TOWNSHIP 37 SOUTH, RANGE 39 EAST,
ST. LUCIE COUNTY, FLORIDA, IN THE CITY OF PORT ST. LUCIE, FLORIDA.



PLAT BOOK

PAGE

FILE NO.

DATE

TIME

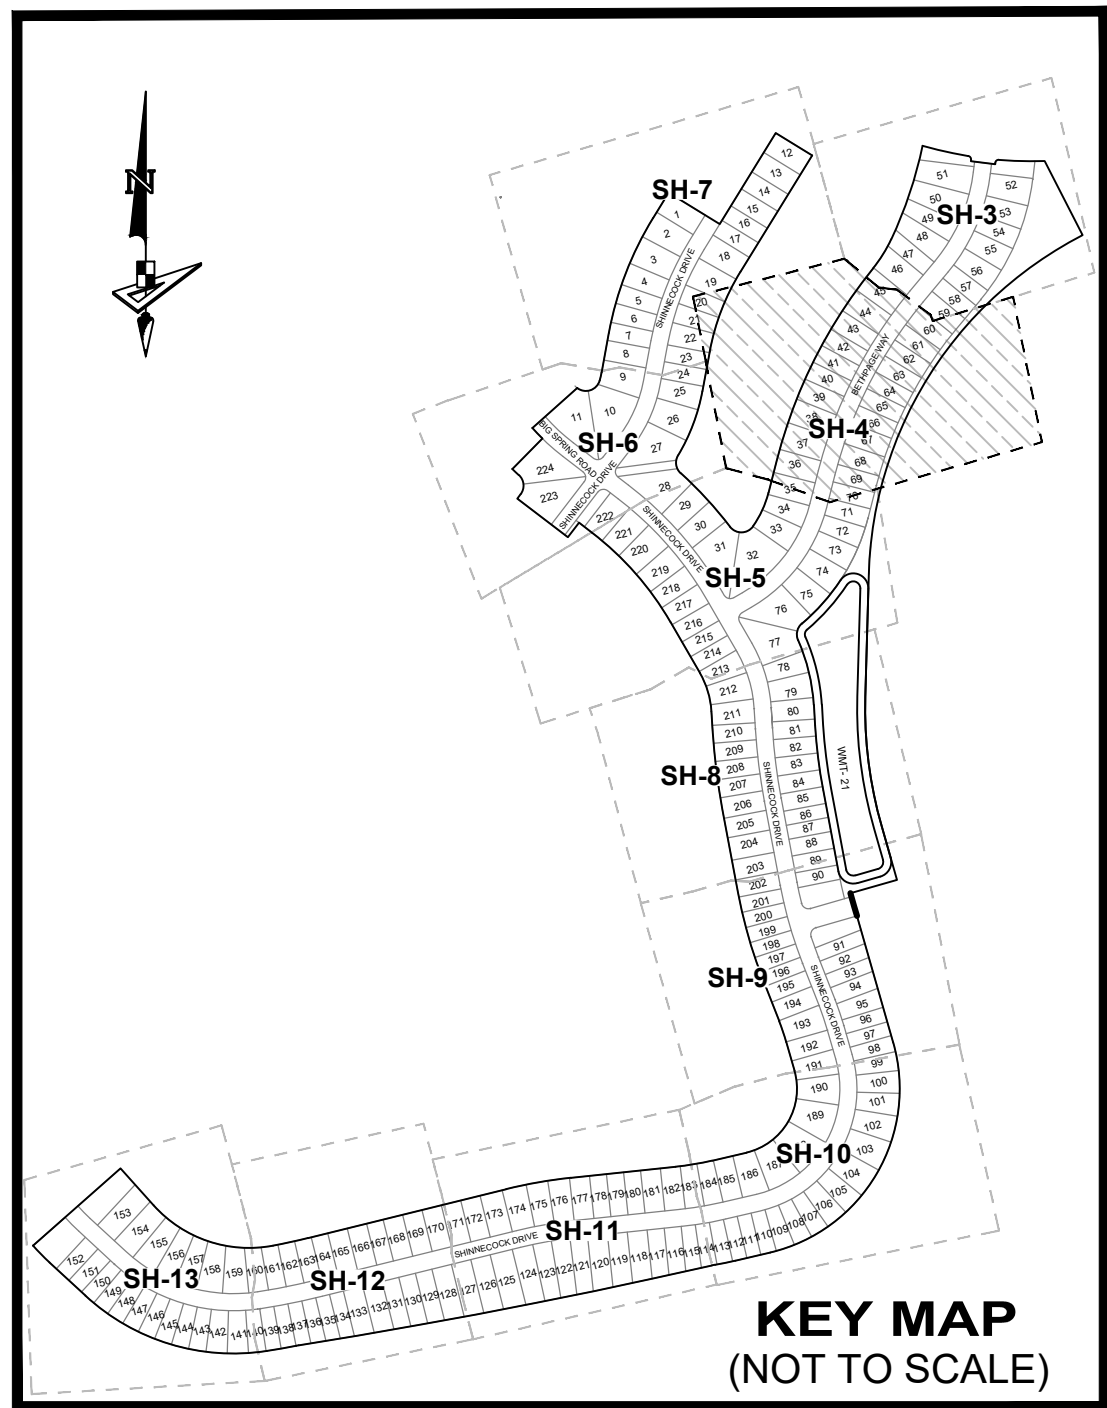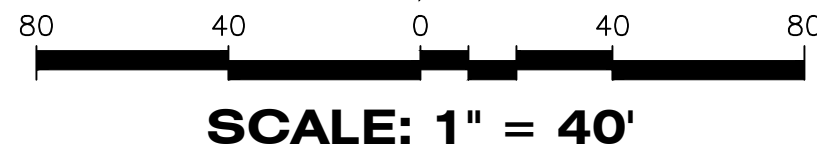


LEGEND

- P.B. ----- Plat Book
Pg(s). ----- Page(s)
S.F.W.M.D. ----- South Florida Water Management District
A.E. ----- Access Easement
C.U.E. ----- City Utility Easement
D.E. ----- Drainage Easement
L.M.E. ----- Lake Maintenance Easement
U.E. ----- Utility Easement
WMT ----- Stormwater Management Tract
CL ----- Centerline
R/W ----- Right-of-Way
P.U.D. ----- Planned Unit Development
R ----- Radius
L ----- Arc Length
D ----- Delta-Central Angle
CB ----- Chord Bearing
C ----- Chord Length
(R) ----- Radial
(NR) ----- Non-Radial
C.M. ----- Concrete Monument
LB ----- Licensed Business
■ ----- Indicates (PRM) Permanent Reference Monument-4"x4" Concrete Monument LB7768 (Unless Otherwise Noted)
● ----- Indicates (PCP) Permanent Control Point LB7768

VERANO SOUTH - POD G - PLAT NO. 4

BEING PORTION OF SECTION 32, TOWNSHIP 36 SOUTH, RANGE 39 EAST,
AND SECTIONS 5 AND 6, TOWNSHIP 37 SOUTH, RANGE 39 EAST,
ST. LUCIE COUNTY, FLORIDA, IN THE CITY OF PORT ST. LUCIE, FLORIDA.

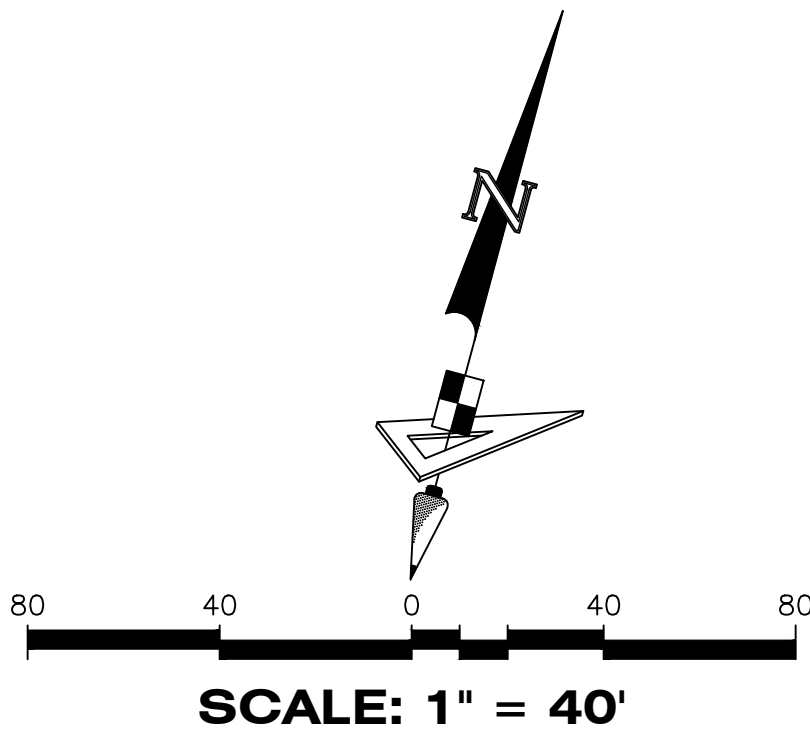


PLAT BOOK

PAGE

FILE NO.


DATE

TIME

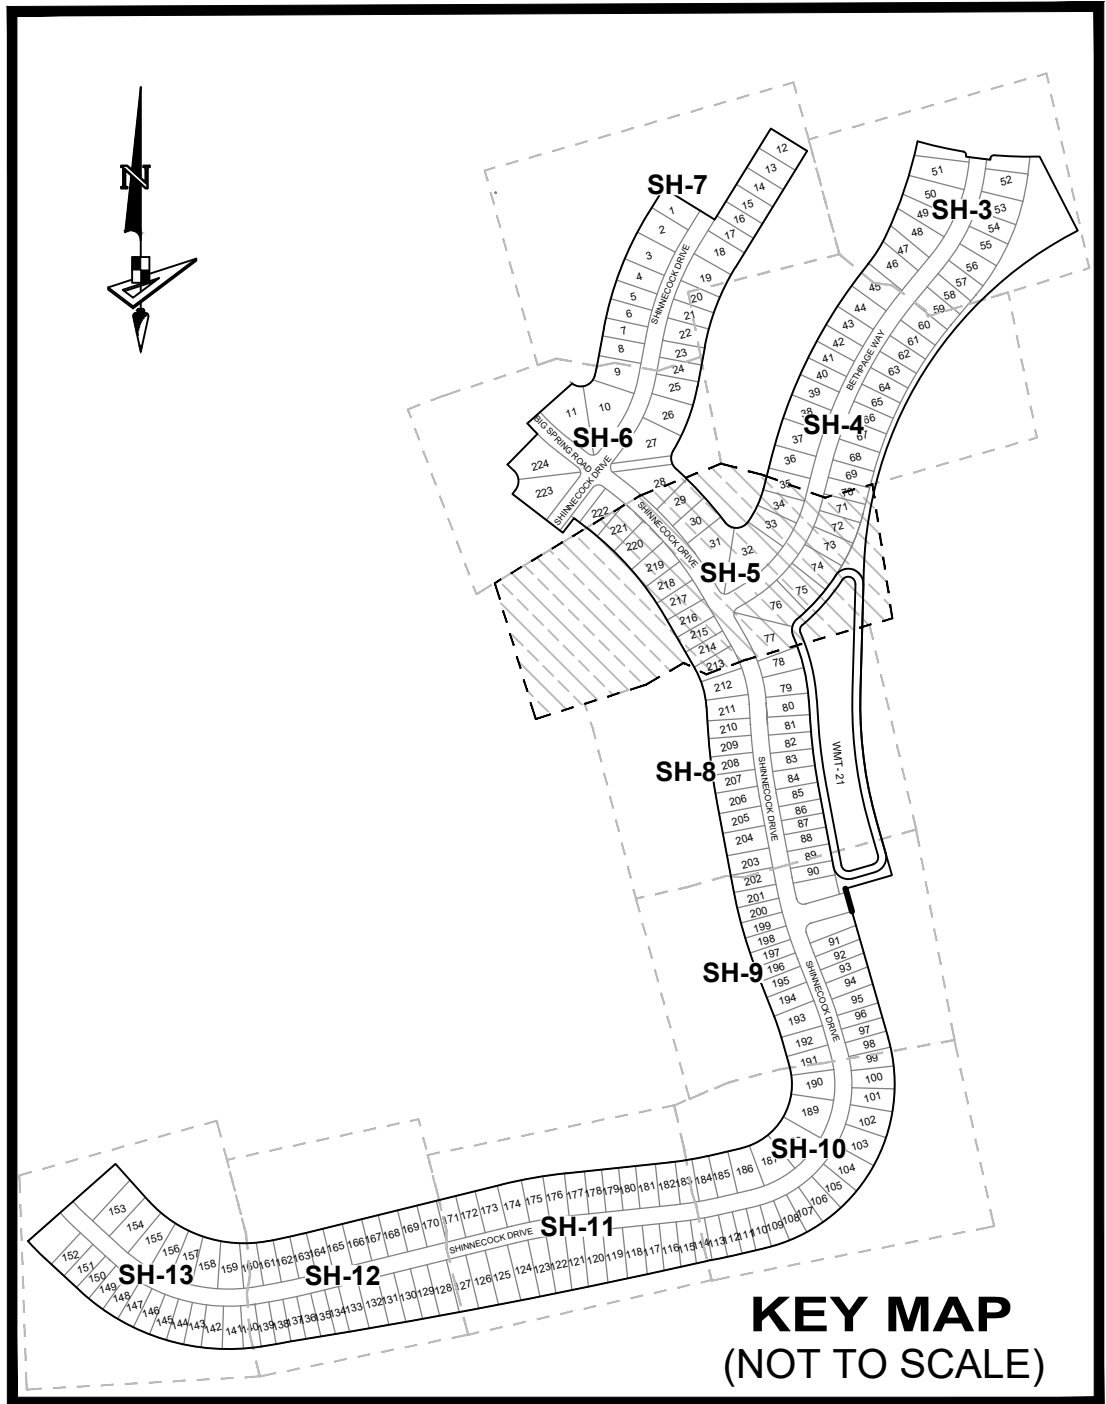


LEGEND

- P.B. ----- Plat Book
Pg(s). ----- Page(s)
S.F.W.M.D. ----- South Florida Water Management District
A.E. ----- Access Easement
C.U.E. ----- City Utility Easement
D.E. ----- Drainage Easement
L.M.E. ----- Lake Maintenance Easement
U.E. ----- Utility Easement
WMT ----- Stormwater Management Tract
CL ----- Centerline
R/W ----- Right-of-Way
P.U.D. ----- Planned Unit Development
R ----- Radius
L ----- Arc Length
D ----- Delta-Central Angle
CB ----- Chord Bearing
C ----- Chord Length
(R) ----- Radial
(NR) ----- Non-Radial
C.M. ----- Concrete Monument
LB ----- Licensed Business
■ ----- Indicates (PRM) Permanent Reference Monument-4"x4" Concrete Monument LB7768 (Unless Otherwise Noted)
● ----- Indicates (PCP) Permanent Control Point LB7768


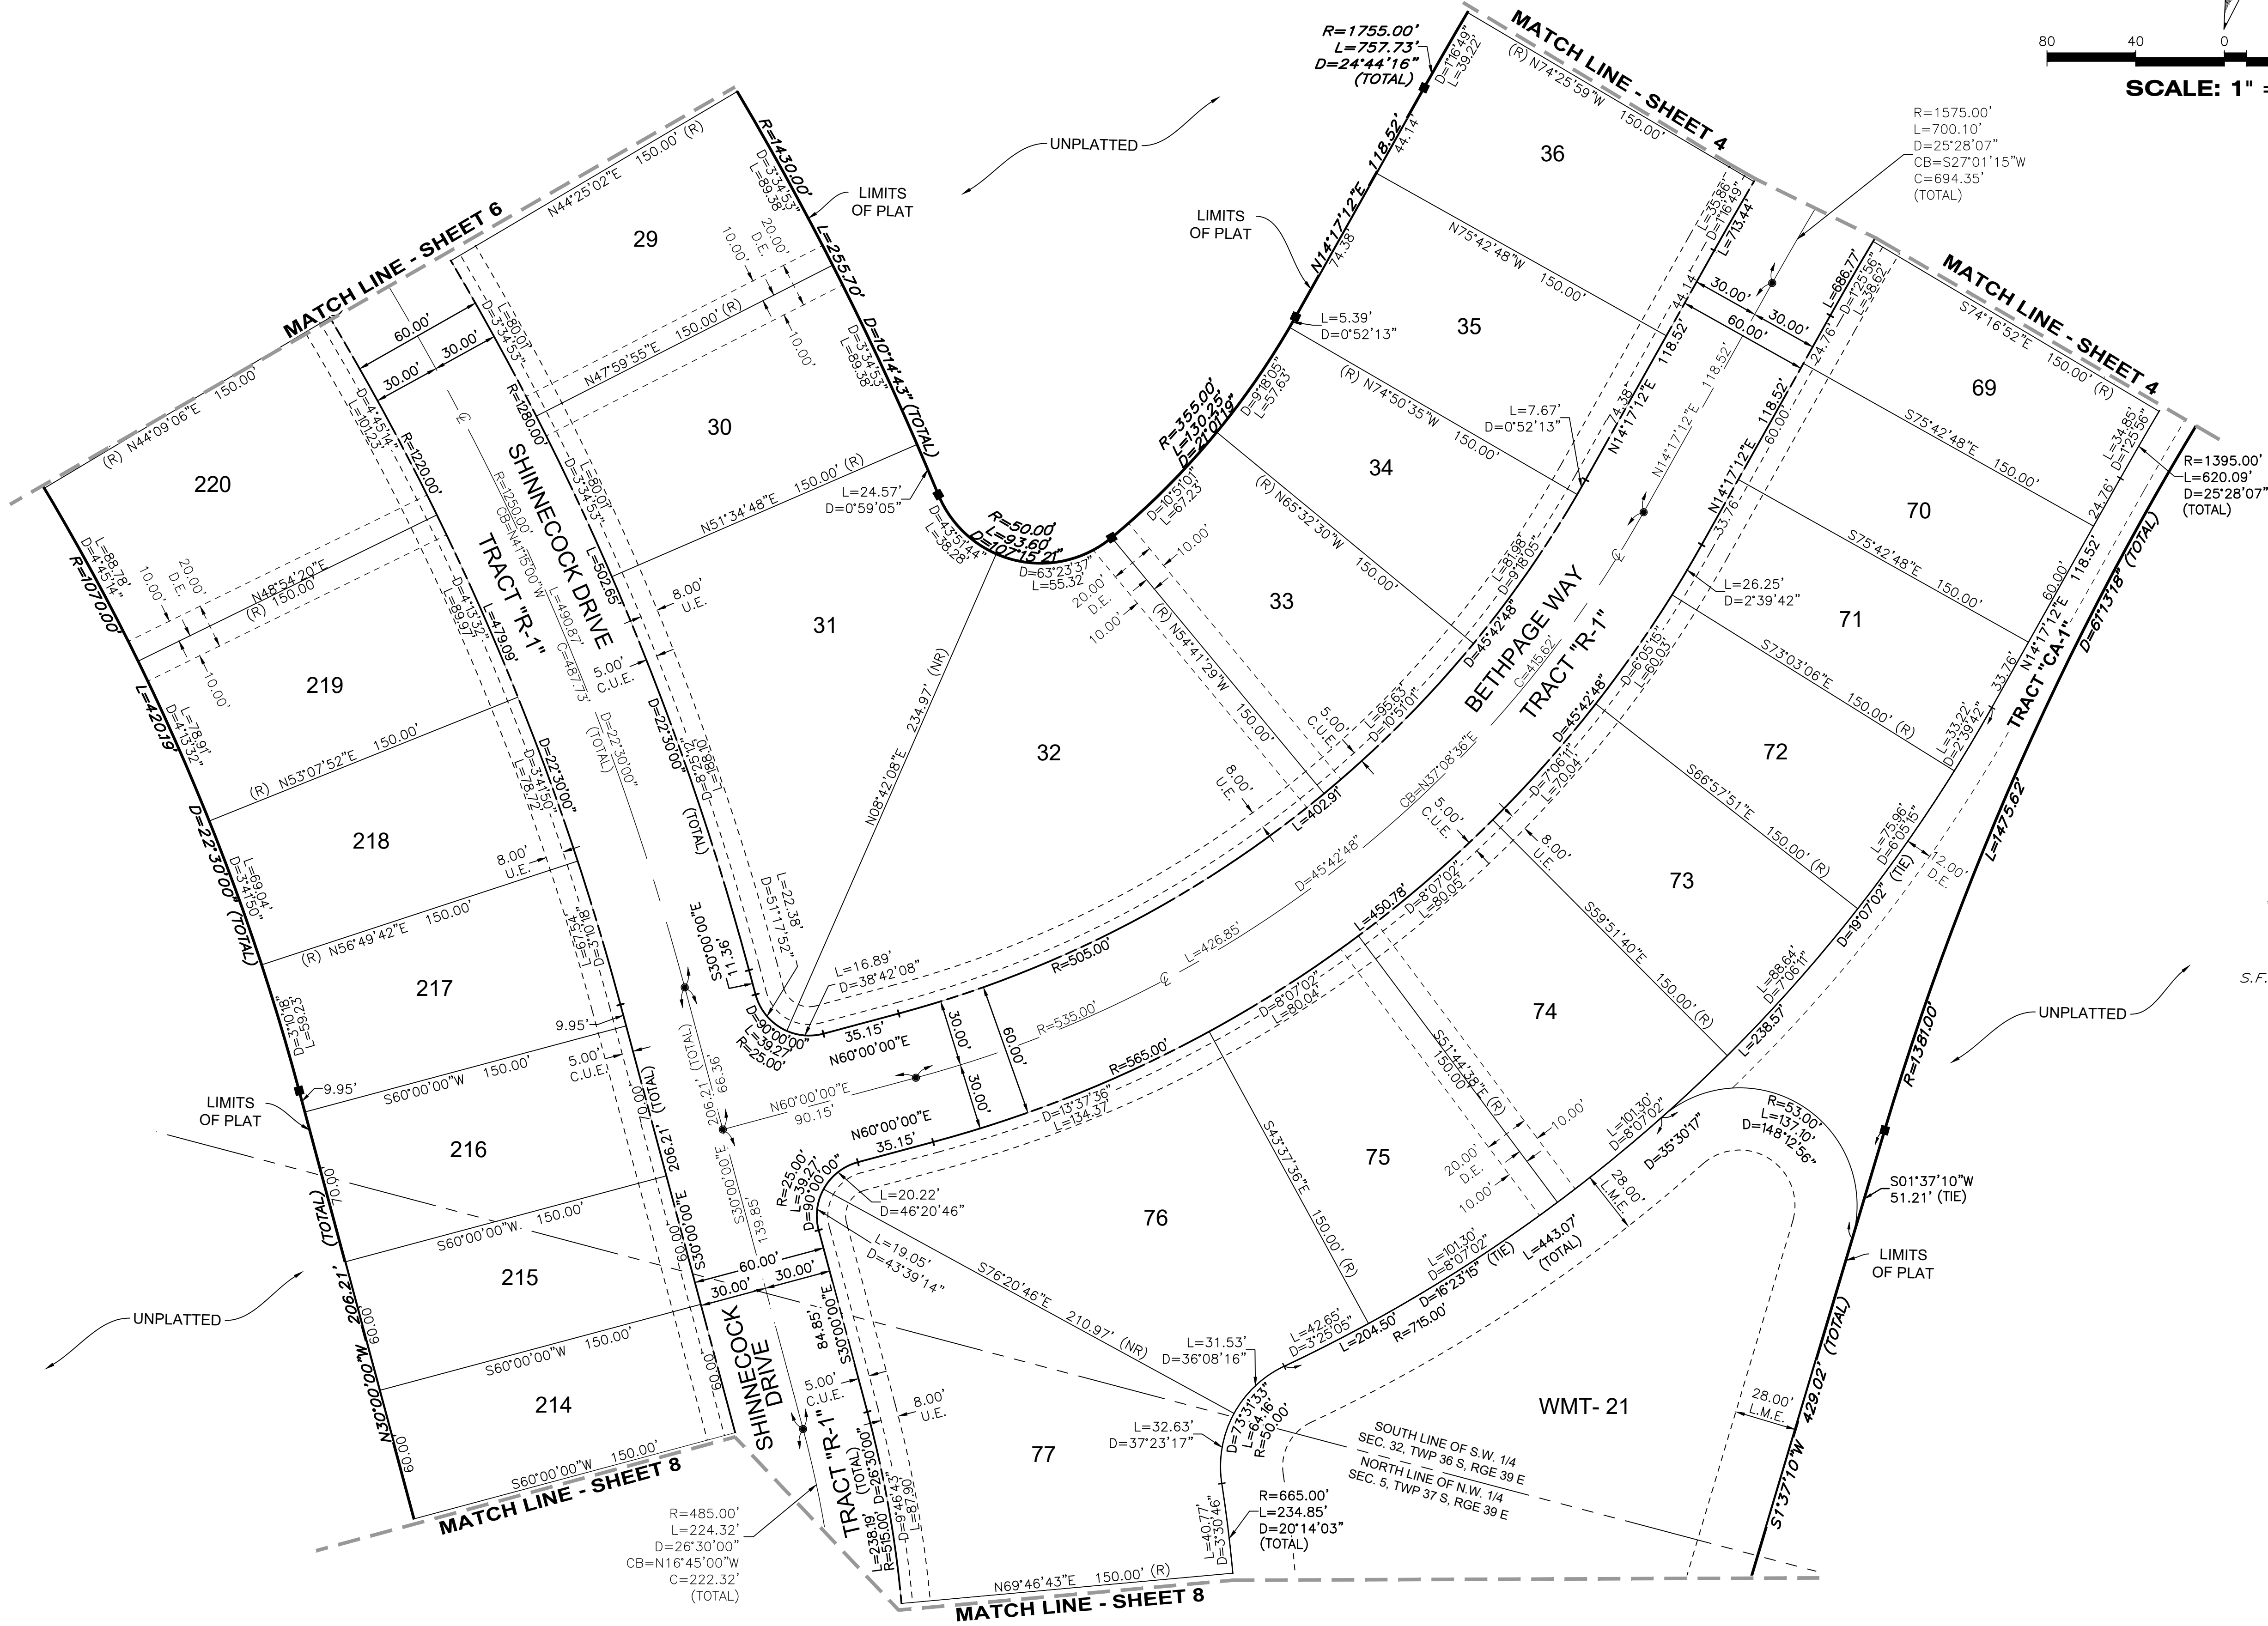


VERANO SOUTH - POD G - PLAT NO. 4

BEING PORTION OF SECTION 32, TOWNSHIP 36 SOUTH, RANGE 39 EAST,
AND SECTIONS 5 AND 6, TOWNSHIP 37 SOUTH, RANGE 39 EAST,
ST. LUCIE COUNTY, FLORIDA, IN THE CITY OF PORT ST. LUCIE, FLORIDA.

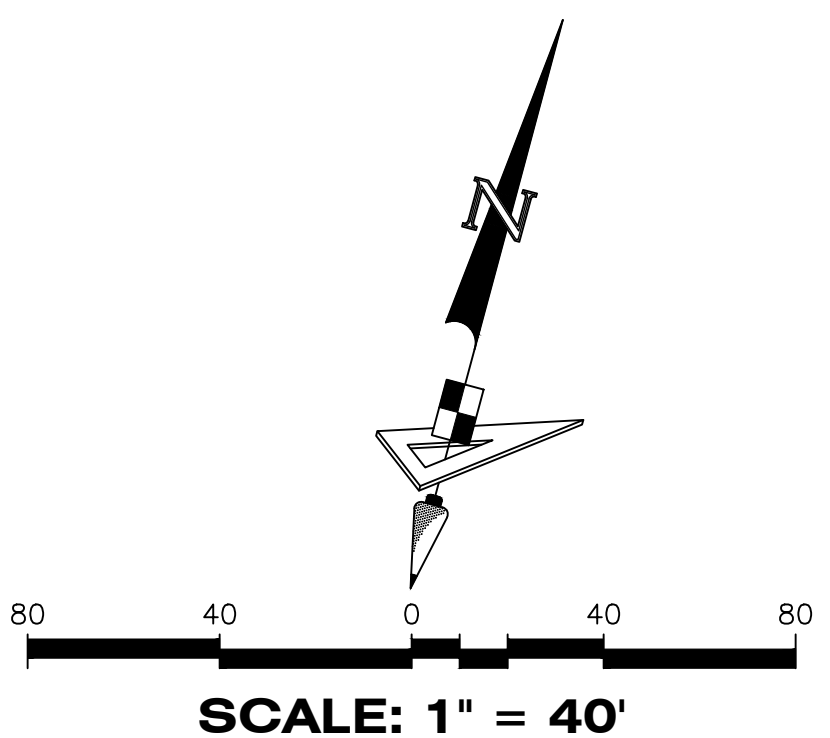


PLAT BOOK
PAGE
FILE NO.
DATE
TIME

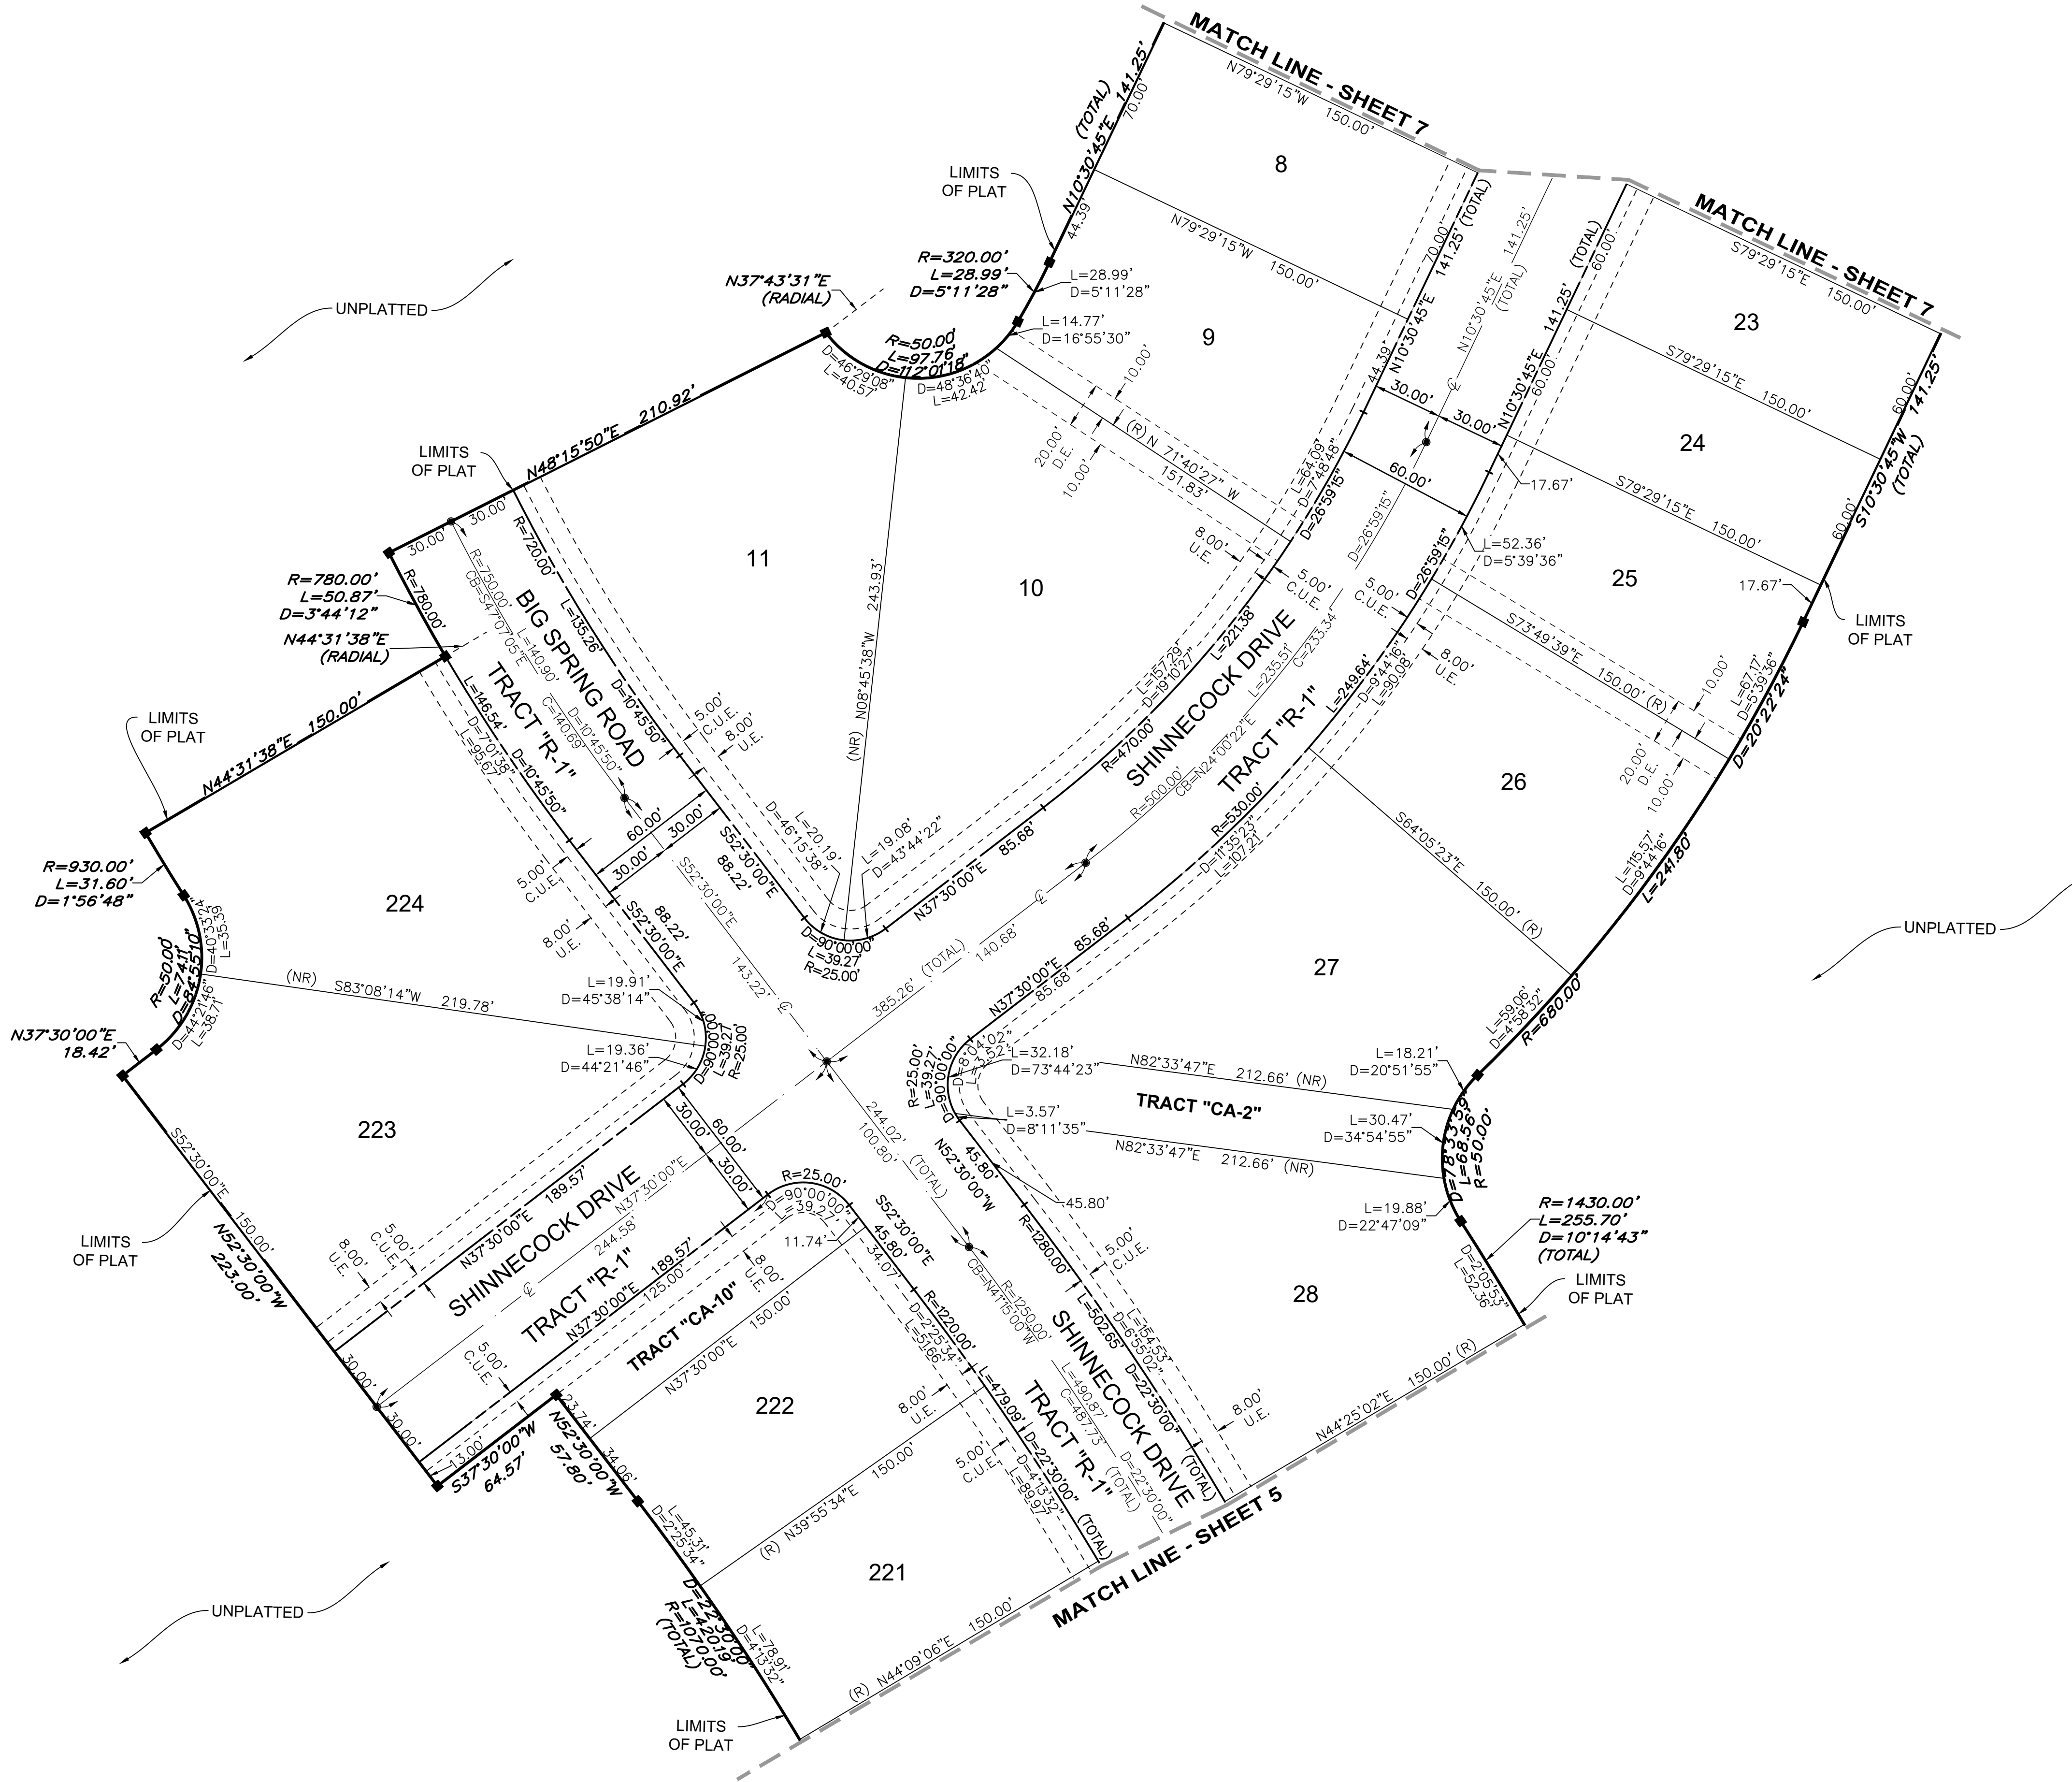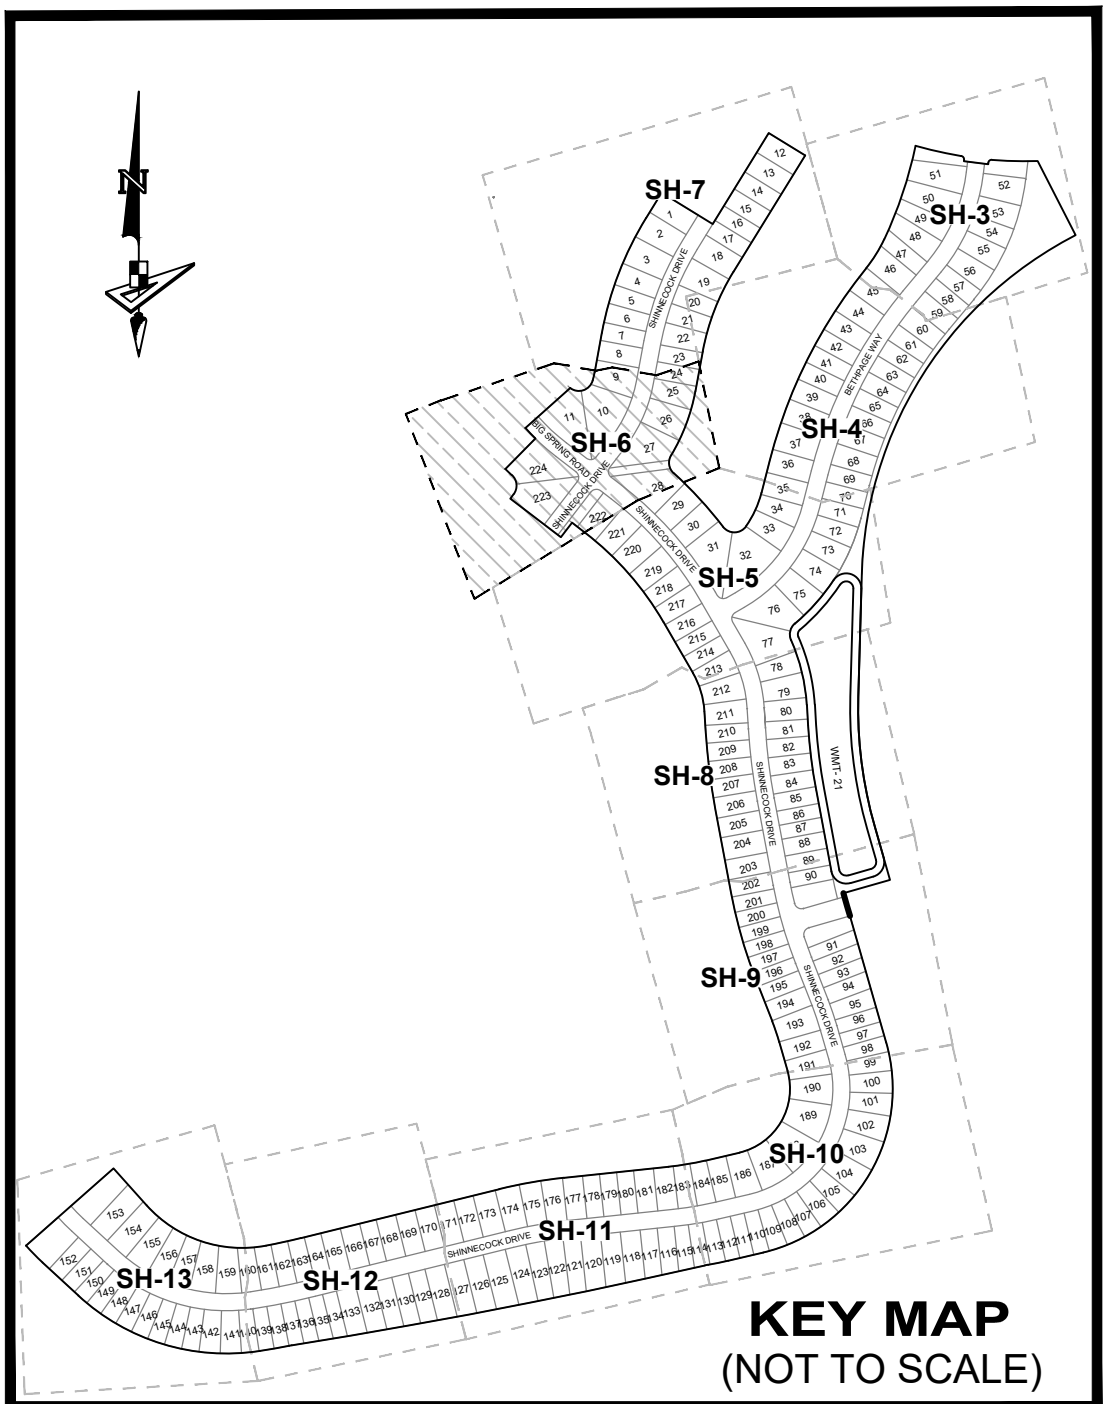



LEGEND	
P.B. -----	Plat Book
Pg(s). -----	Page(s)
S.F.W.M.D. -----	South Florida Water Management District
A.E. -----	Access Easement
C.U.E. -----	City Utility Easement
D.E. -----	Drainage Easement
L.M.E. -----	Lake Maintenance Easement
U.E. -----	Utility Easement
WMT -----	Stormwater Management Tract
⊙ -----	Centerline
R/W -----	Right-of-Way
P.U.D. -----	Planned Unit Development
R -----	Radius
L -----	Arc Length
D -----	Delta-Central Angle
CB -----	Chord Bearing
C -----	Chord Length
(R) -----	Radial
(NR) -----	Non-Radial
C.M. -----	Concrete Monument
LB -----	Licensed Business
■ -----	Indicates (PRM) Permanent Reference Monument-4"x4" Concrete Monument LB7768 (Unless Otherwise Noted)
● -----	Indicates (PCP) Permanent Control Point LB7768

VERANO SOUTH - POD G - PLAT NO. 4

BEING PORTION OF SECTION 32, TOWNSHIP 36 SOUTH, RANGE 39 EAST,
AND SECTIONS 5 AND 6, TOWNSHIP 37 SOUTH, RANGE 39 EAST,
ST. LUCIE COUNTY, FLORIDA, IN THE CITY OF PORT ST. LUCIE, FLORIDA.

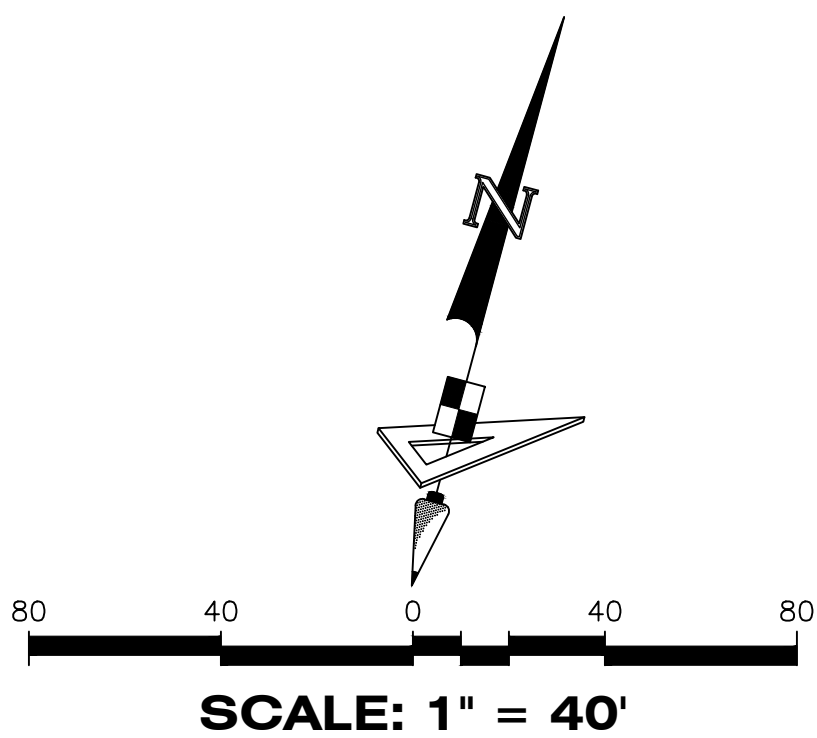

PLAT BOOK
PAGE
FILE NO.
DATE
TIME

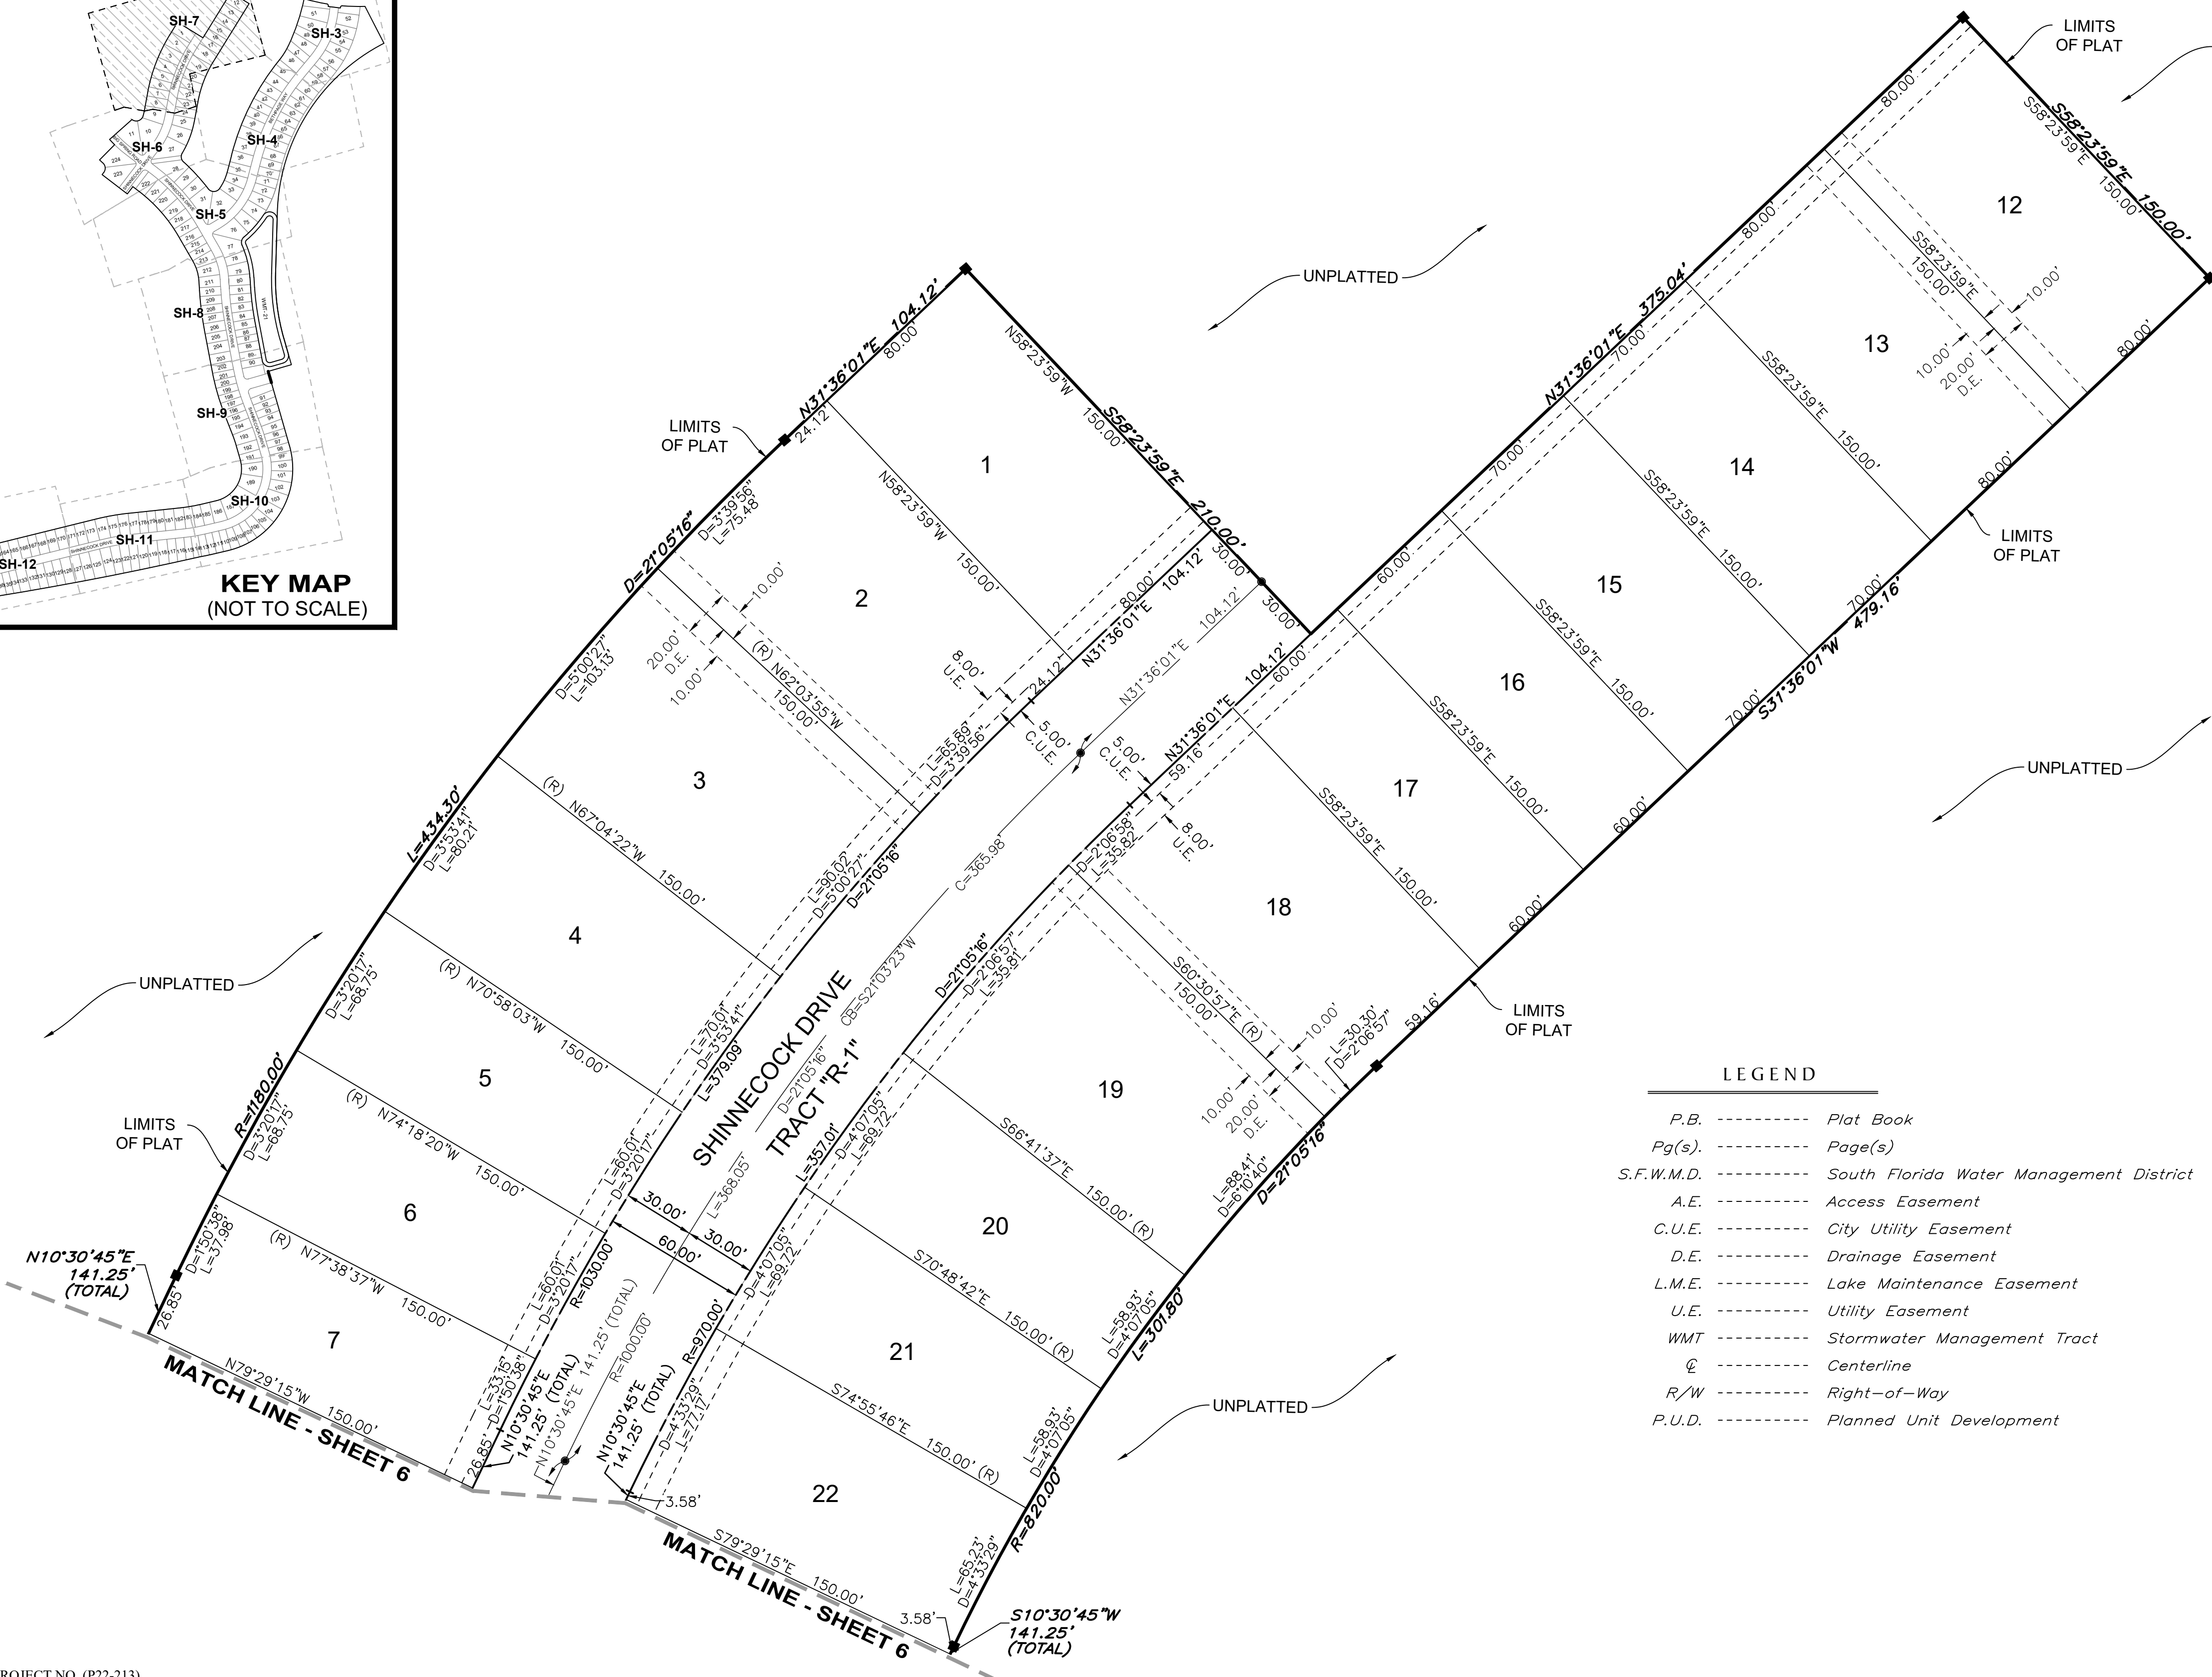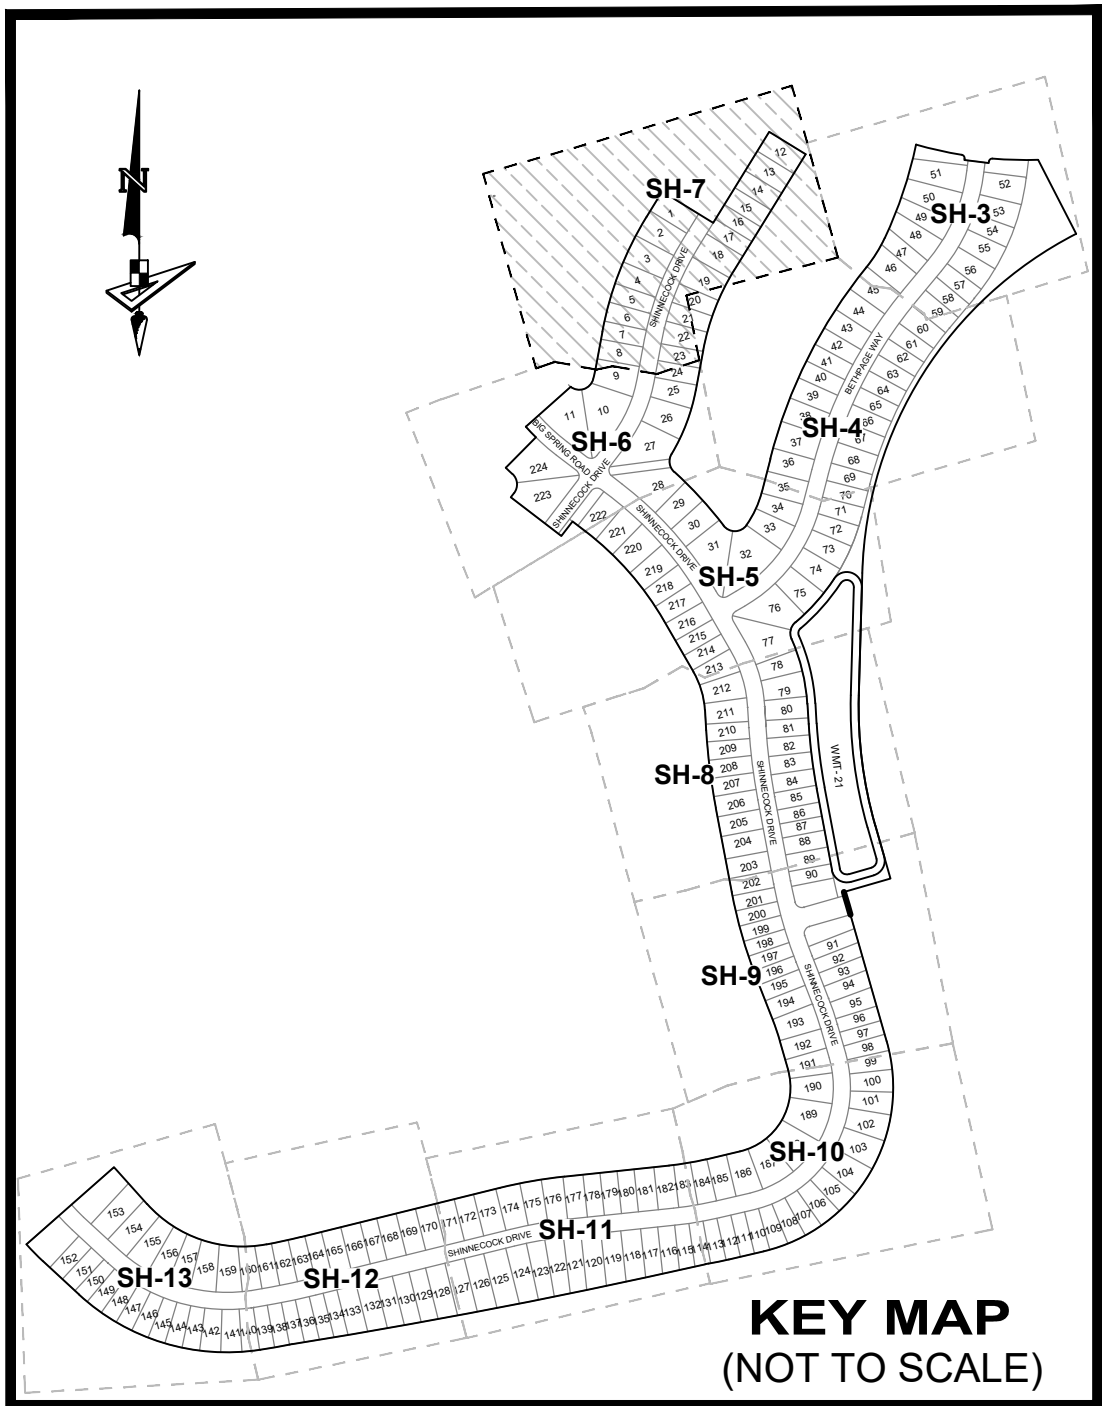

LEGEND

P.B.	Plat Book
Pg(s).	Page(s)
S.F.W.M.D.	South Florida Water Management District
A.E.	Access Easement
C.U.E.	City Utility Easement
D.E.	Drainage Easement
L.M.E.	Lake Maintenance Easement
U.E.	Utility Easement
WMT	Stormwater Management Tract
℄	Centerline
R/W	Right-of-Way
P.U.D.	Planned Unit Development

R	Radius
L	Arc Length
D	Delta-Central Angle
CB	Chord Bearing
C	Chord Length
(R)	Radial
(NR)	Non-Radial
C.M.	Concrete Monument
LB	Licensed Business
■	Indicates (PRM) Permanent Reference Monument—4"x4" Concrete Monument LB7768 (Unless Otherwise Noted)
●	Indicates (PCP) Permanent Control Point LB7768

GeoPoint
Surveying, Inc.

4152 W. Blue Heron Blvd.
Suite 105
Riviera Beach, FL 33404

Phone: (561) 444-2720
www.geopointsurvey.com
Licensed Business Number LB 7768

SHEET 7 OF 13 SHEETS

VERANO SOUTH - POD G - PLAT NO. 4

BEING PORTION OF SECTION 32, TOWNSHIP 36 SOUTH, RANGE 39 EAST,
AND SECTIONS 5 AND 6, TOWNSHIP 37 SOUTH, RANGE 39 EAST,
ST. LUCIE COUNTY, FLORIDA, IN THE CITY OF PORT ST. LUCIE, FLORIDA.



PLAT BOOK

PAGE

FILE NO.

DATE

TIME

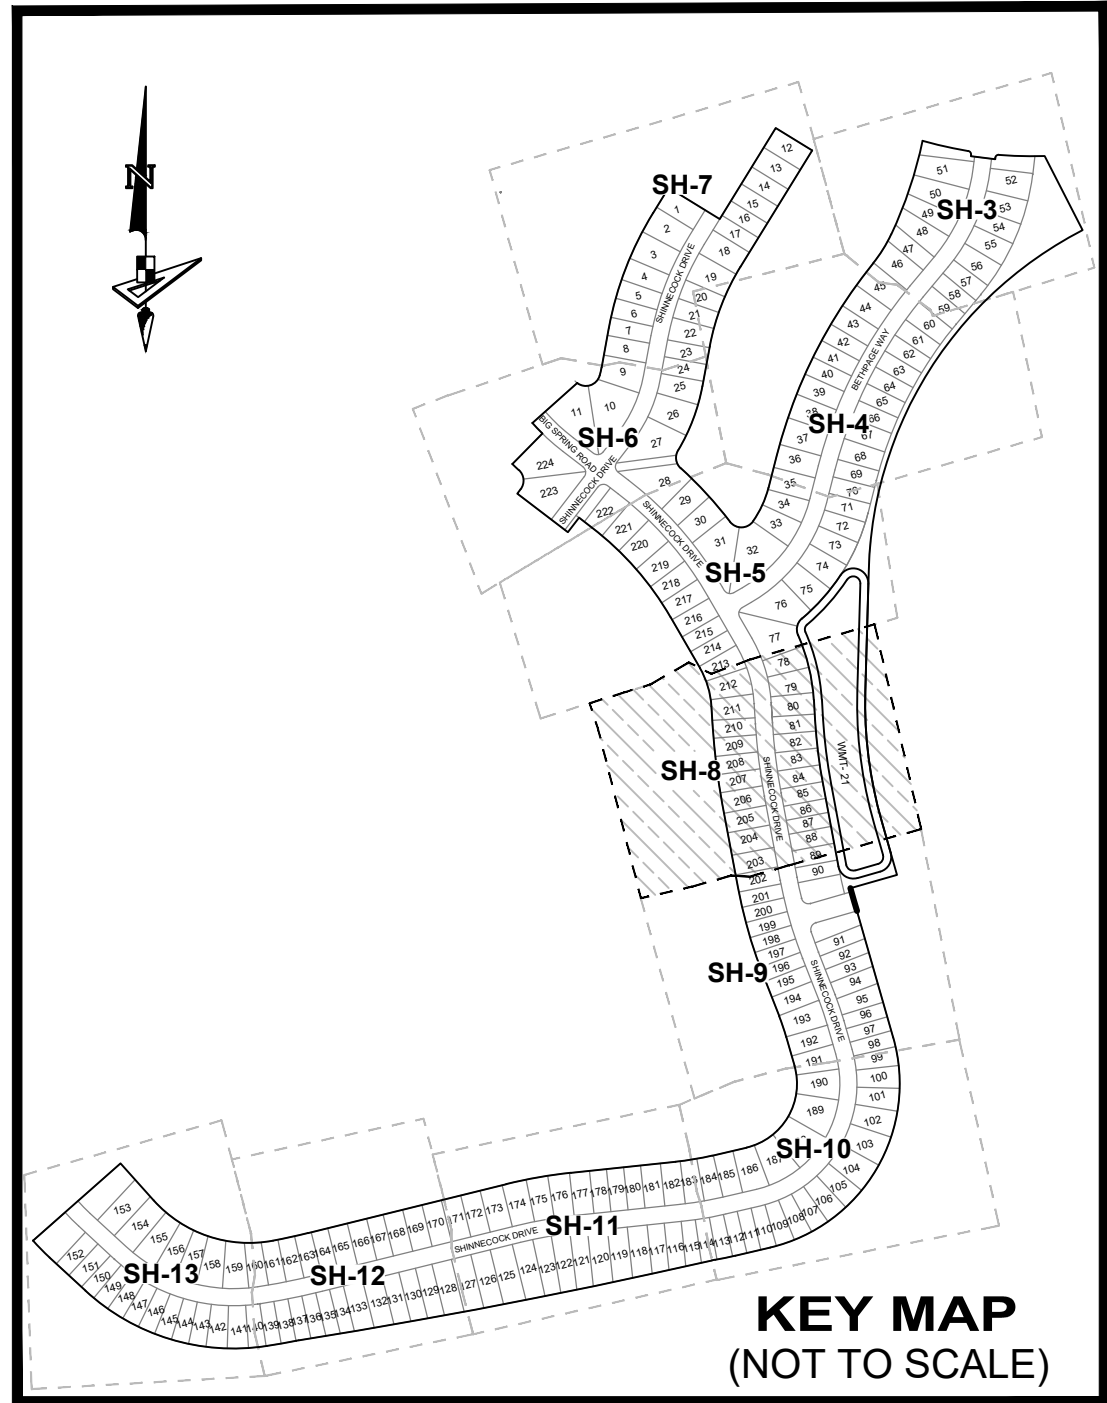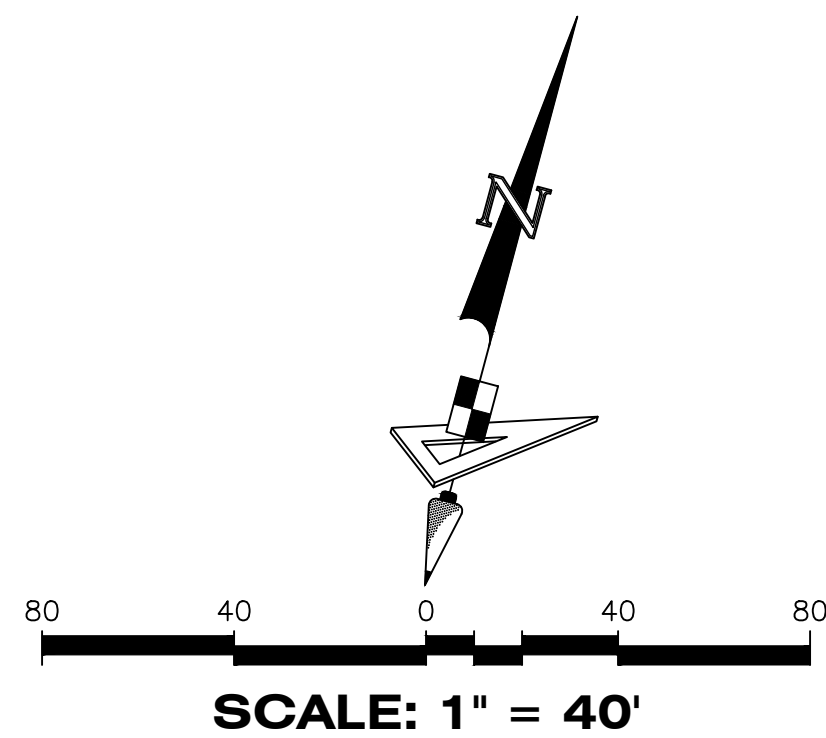

LEGEND

- P.B. ----- Plat Book
Pg(s). ----- Page(s)
S.F.W.M.D. ----- South Florida Water Management District
A.E. ----- Access Easement
C.U.E. ----- City Utility Easement
D.E. ----- Drainage Easement
L.M.E. ----- Lake Maintenance Easement
U.E. ----- Utility Easement
WMT ----- Stormwater Management Tract
C ----- Centerline
R/W ----- Right-of-Way
P.U.D. ----- Planned Unit Development
R ----- Radius
L ----- Arc Length
D ----- Delta-Central Angle
CB ----- Chord Bearing
C ----- Chord Length
(R) ----- Radial
(NR) ----- Non-Radial
C.M. ----- Concrete Monument
LB ----- Licensed Business
■ ----- Indicates (PRM) Permanent Reference Monument - 4"x4" Concrete Monument LB7768 (Unless Otherwise Noted)
● ----- Indicates (PCP) Permanent Control Point LB7768



4152 W. Blue Heron Blvd. Suite 105
Riviera Beach, FL 33404
Phone: (561) 444-2720
www.geopointsurvey.com
Licensed Business Number LB 7768

SHEET 8 OF 13 SHEETS

VERANO SOUTH - POD G - PLAT NO. 4

BEING PORTION OF SECTION 32, TOWNSHIP 36 SOUTH, RANGE 39 EAST,
AND SECTIONS 5 AND 6, TOWNSHIP 37 SOUTH, RANGE 39 EAST,
ST. LUCIE COUNTY, FLORIDA, IN THE CITY OF PORT ST. LUCIE, FLORIDA.




PLAT BOOK

PAGE

FILE NO.

DATE

TIME

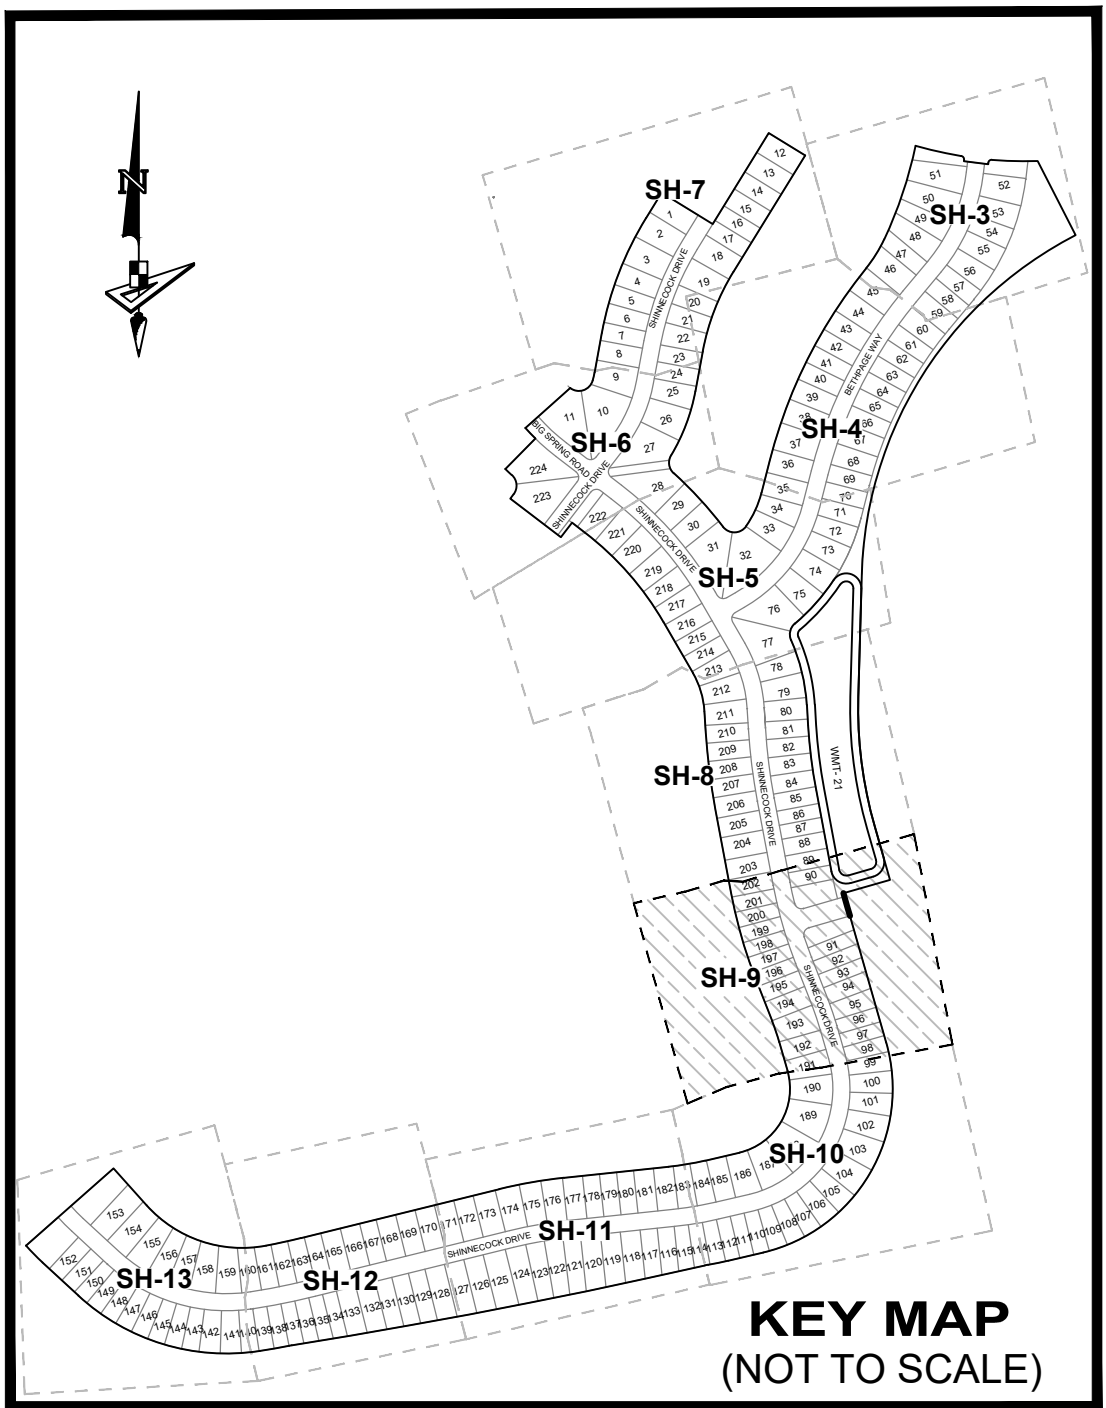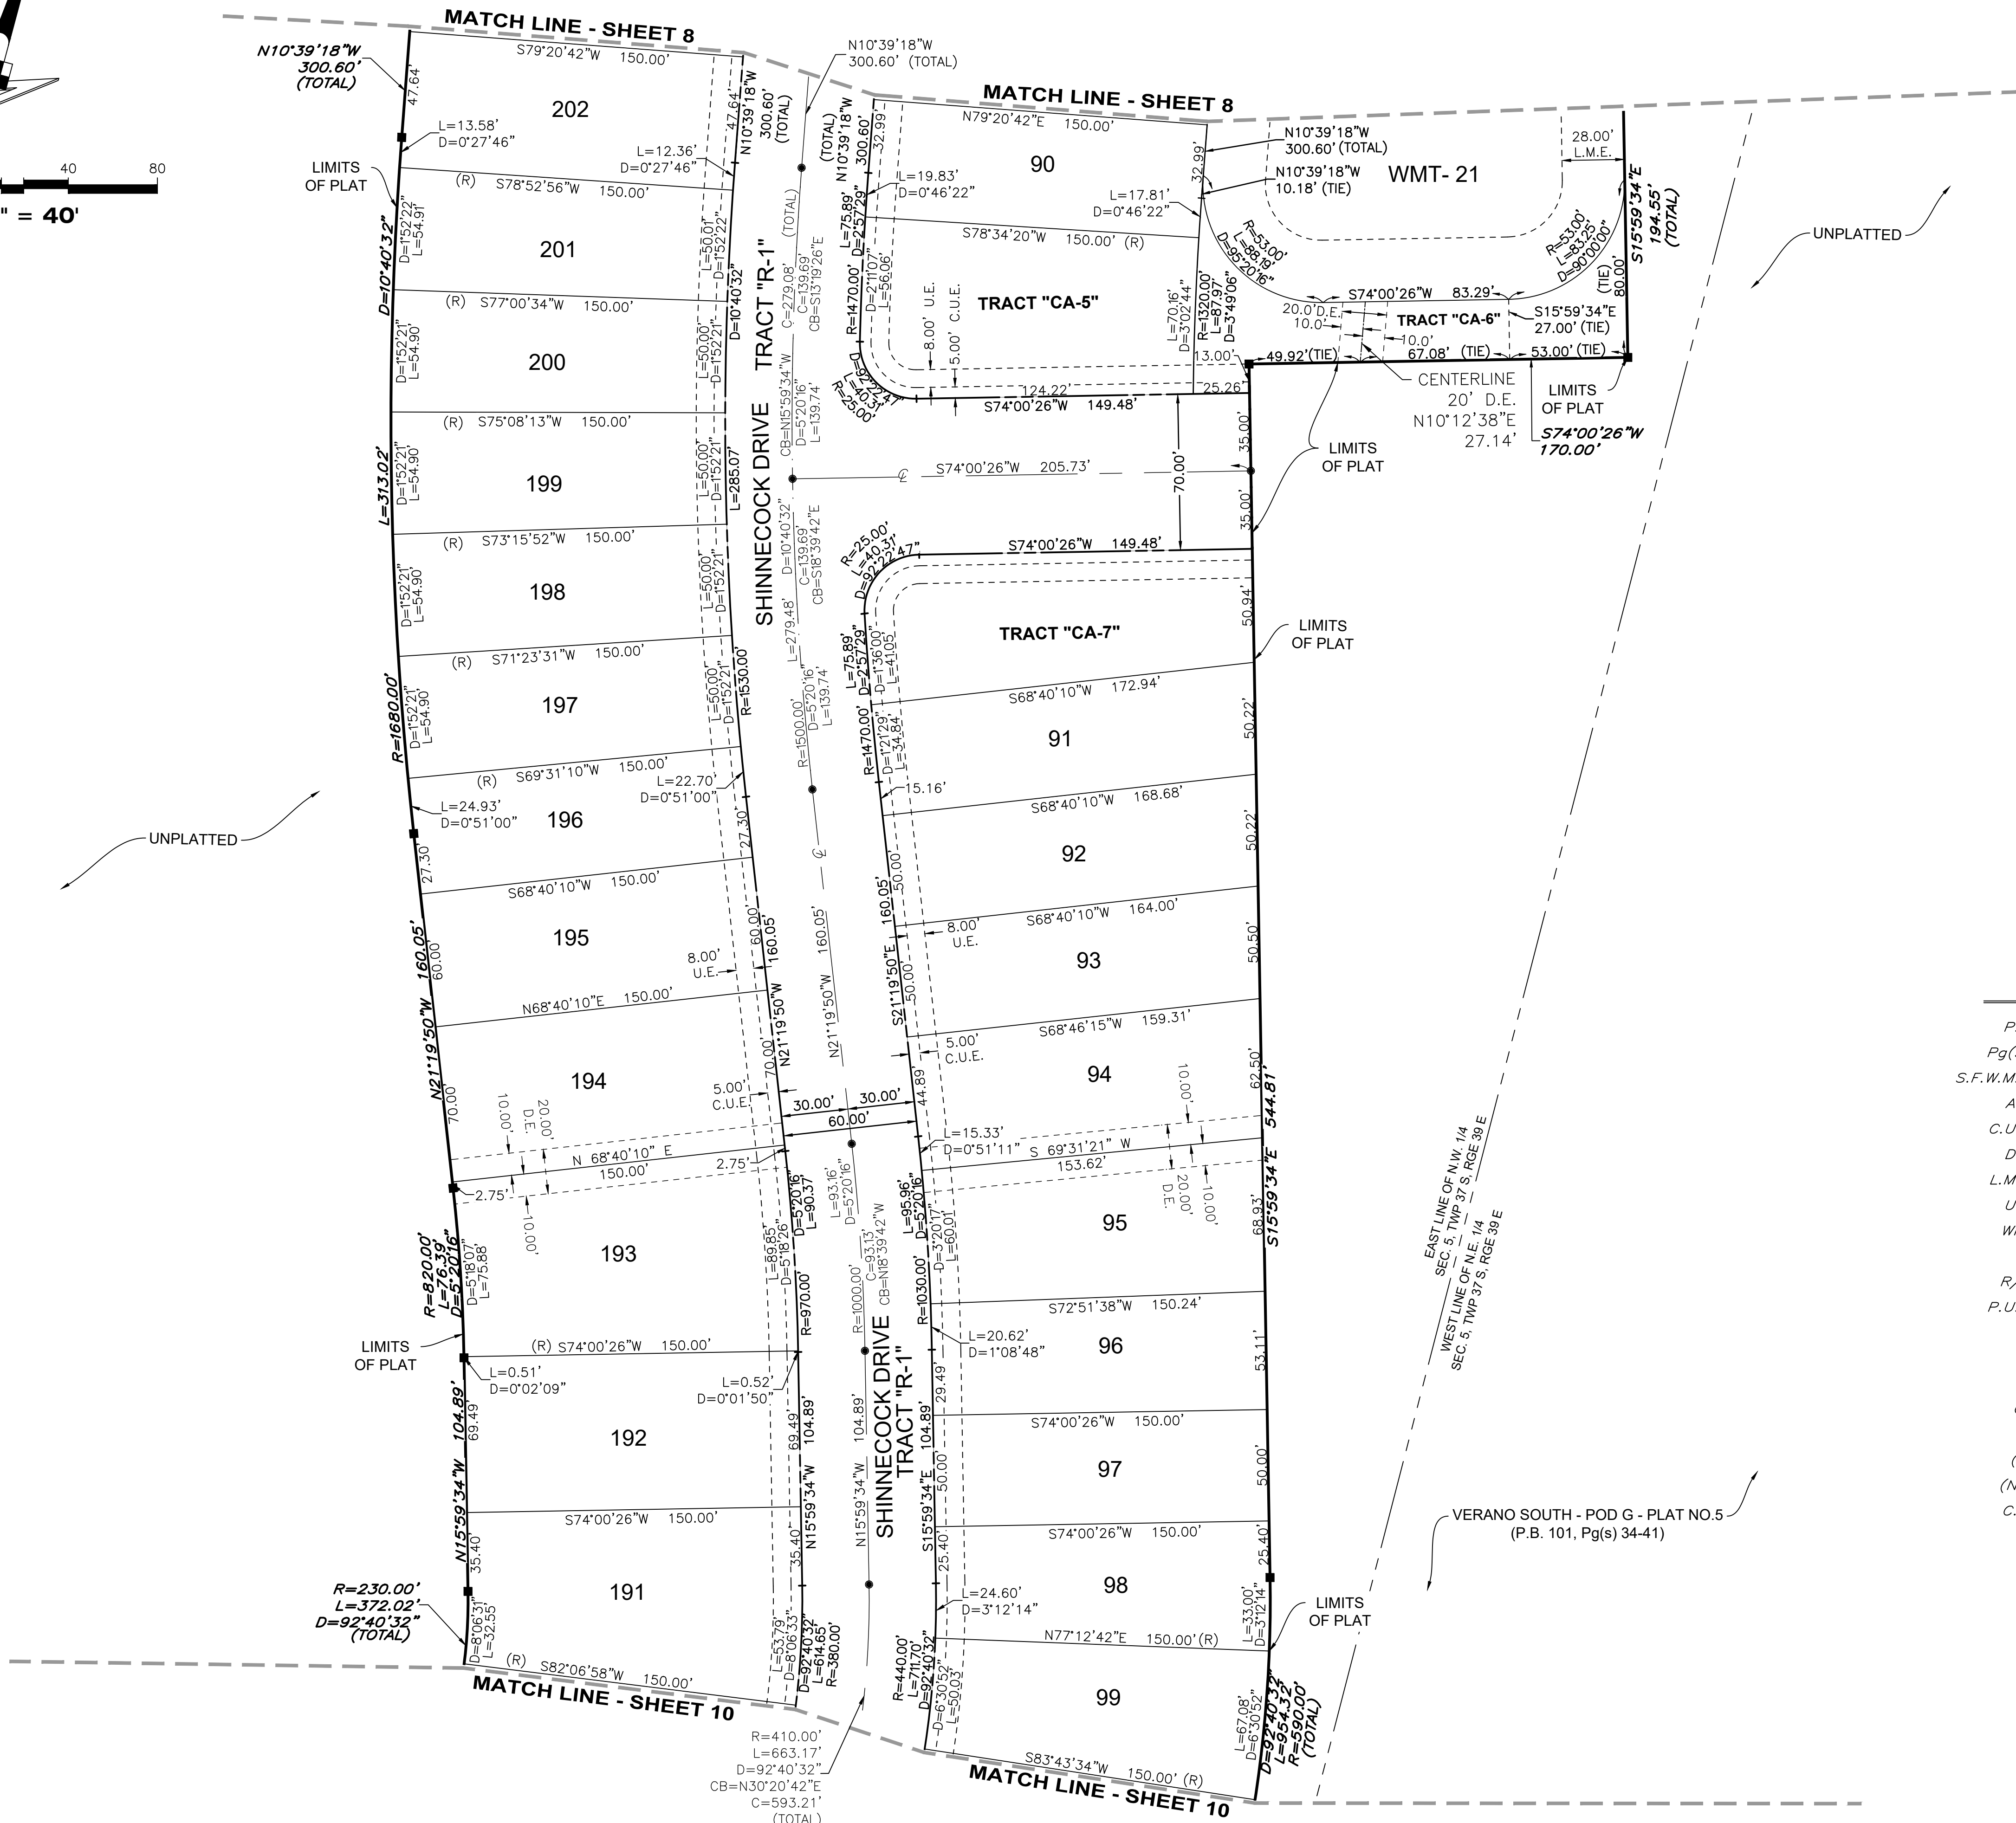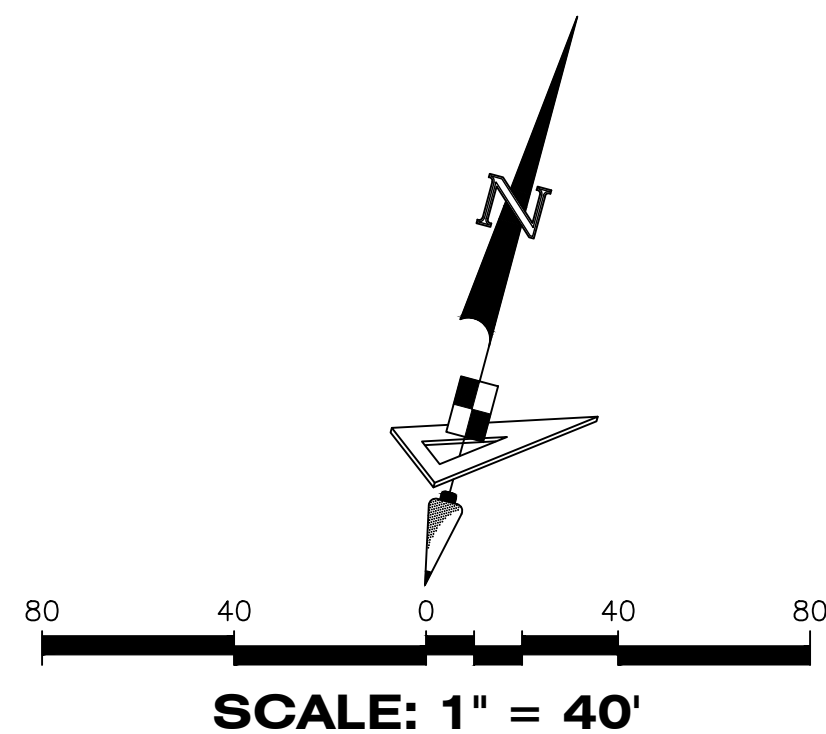

LEGEND

- P.B. ----- Plat Book
Pg(s). ----- Page(s)
S.F.W.M.D. ----- South Florida Water Management District
A.E. ----- Access Easement
C.U.E. ----- City Utility Easement
D.E. ----- Drainage Easement
L.M.E. ----- Lake Maintenance Easement
U.E. ----- Utility Easement
WMT ----- Stormwater Management Tract
CL ----- Centerline
R/W ----- Right-of-Way
P.U.D. ----- Planned Unit Development
R ----- Radius
L ----- Arc Length
D ----- Delta-Central Angle
CB ----- Chord Bearing
C ----- Chord Length
(R) ----- Radial
(NR) ----- Non-Radial
C.M. ----- Concrete Monument
LB ----- Licensed Business
■ ----- Indicates (PRM) Permanent Reference Monument-4"x4" Concrete Monument LB7768 (Unless Otherwise Noted)
● ----- Indicates (PCP) Permanent Control Point LB7768

EAST LINE OF N.W. 1/4
SEC. 5, TWP. 37 S. RGE. 39 E
WEST LINE OF N.E. 1/4
SEC. 5, TWP. 37 S. RGE. 39 E

VERANO SOUTH - POD G - PLAT NO.5
(P.B. 101, Pg(s) 34-41)

VERANO SOUTH - POD G - PLAT NO. 4

BEING PORTION OF SECTION 32, TOWNSHIP 36 SOUTH, RANGE 39 EAST,
AND SECTIONS 5 AND 6, TOWNSHIP 37 SOUTH, RANGE 39 EAST,
ST. LUCIE COUNTY, FLORIDA, IN THE CITY OF PORT ST. LUCIE, FLORIDA.




PLAT BOOK

PAGE

FILE NO.

DATE

TIME

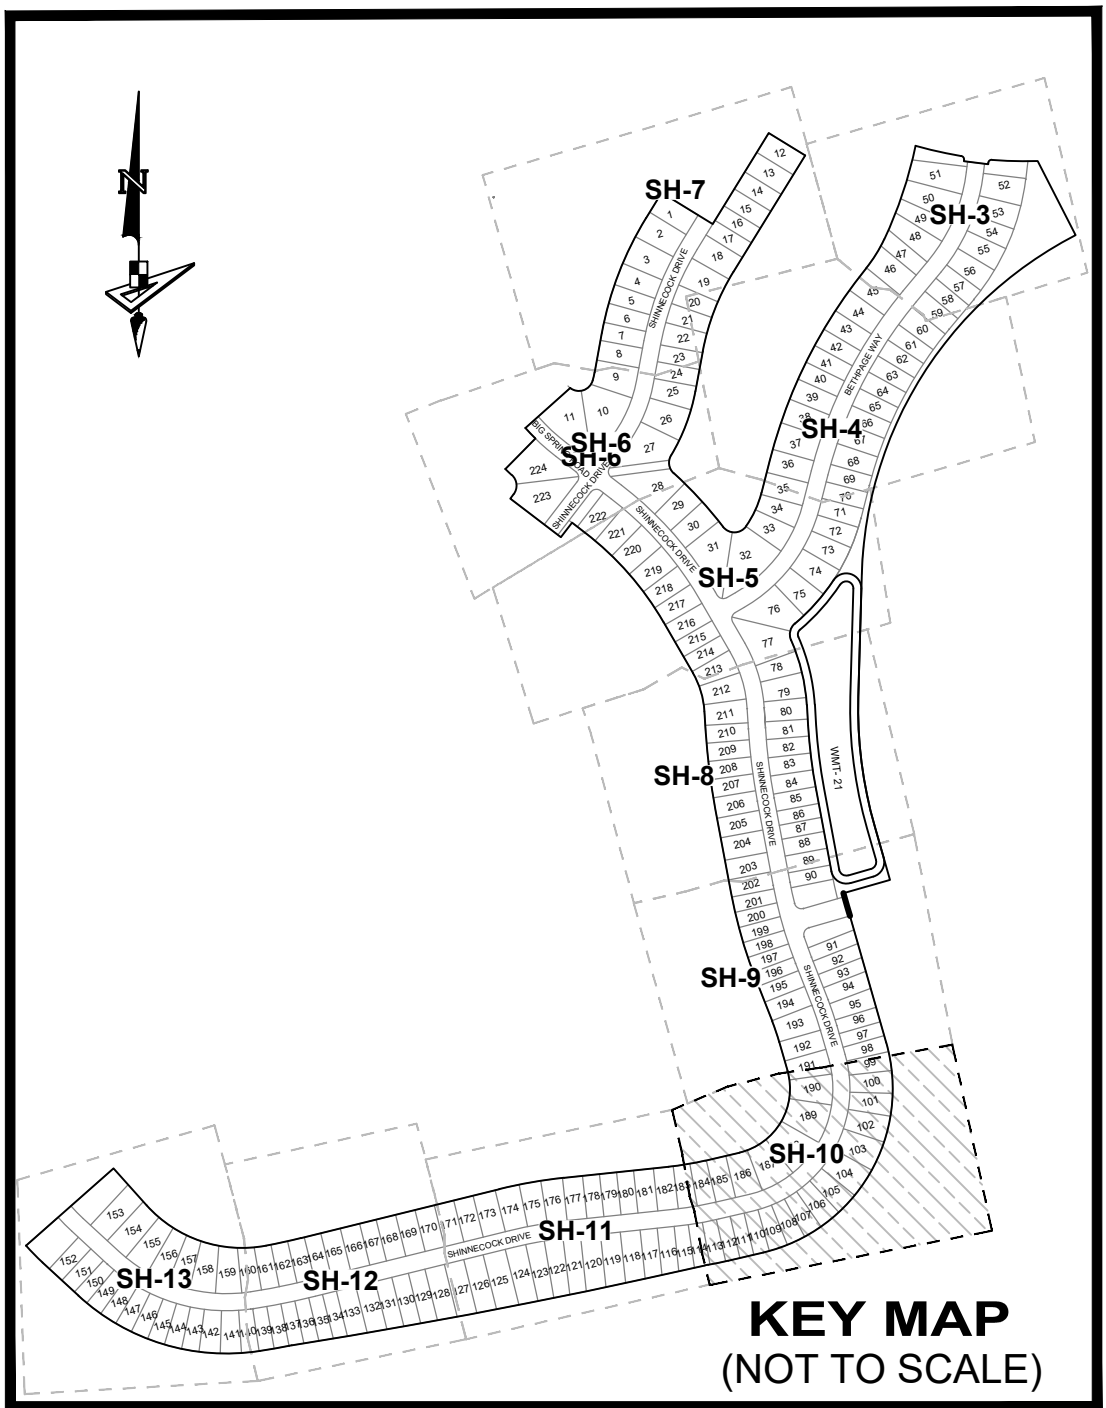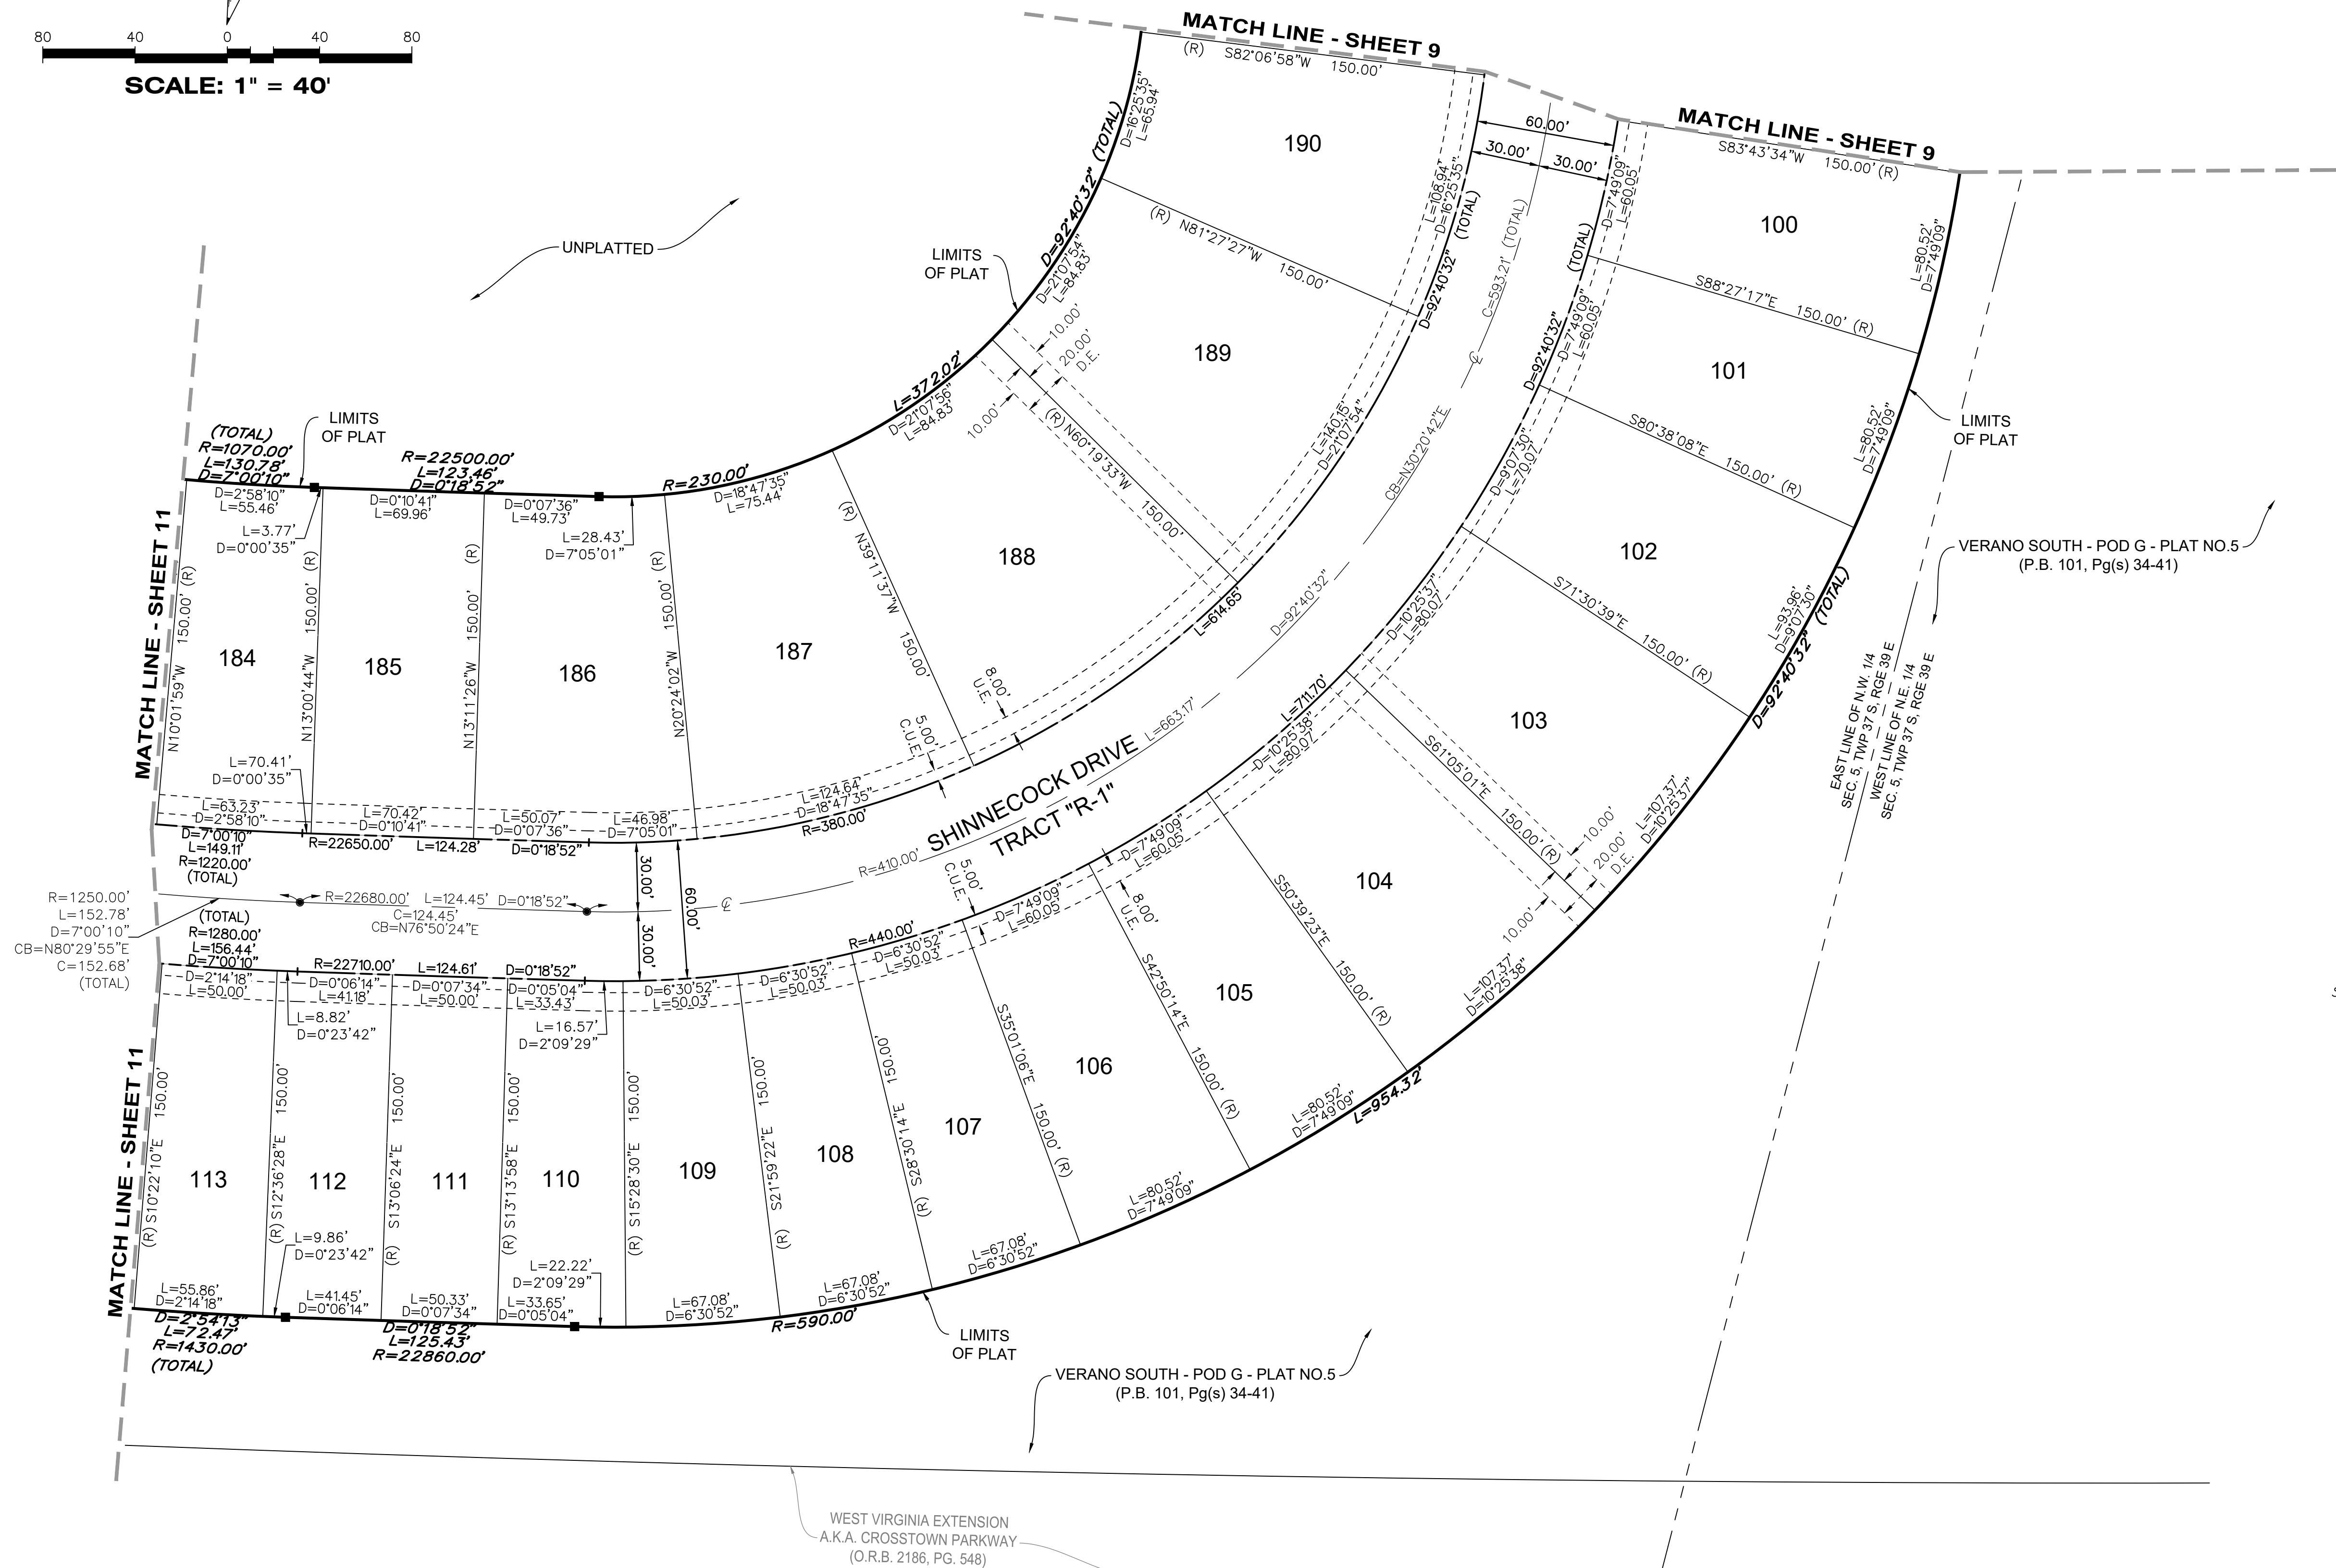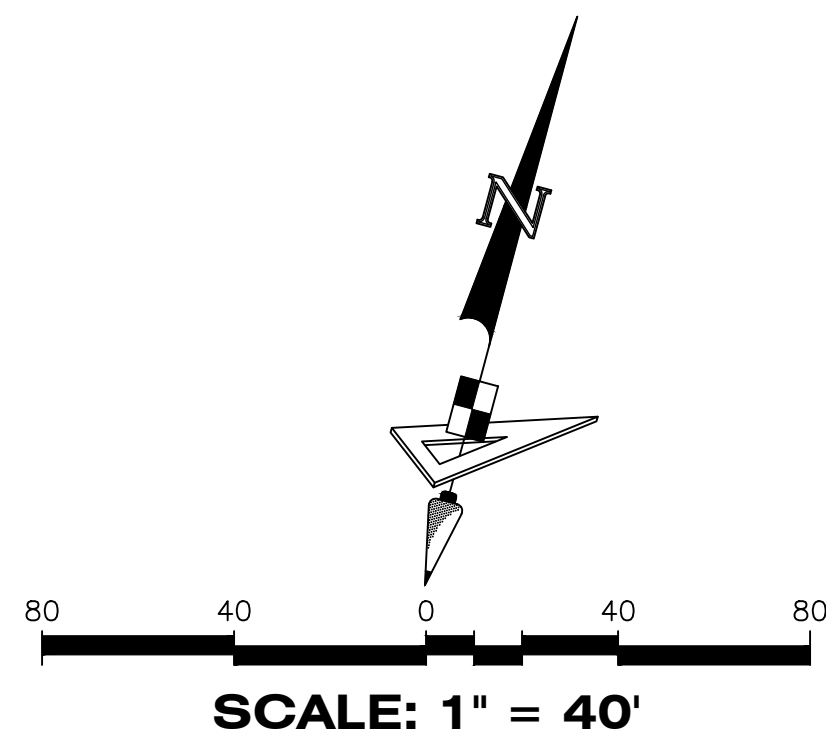

LEGEND

- P.B. ----- Plat Book
Pg(s). ----- Page(s)
S.F.W.M.D. ----- South Florida Water Management District
A.E. ----- Access Easement
C.U.E. ----- City Utility Easement
D.E. ----- Drainage Easement
L.M.E. ----- Lake Maintenance Easement
U.E. ----- Utility Easement
WMT ----- Stormwater Management Tract
C ----- Centerline
R/W ----- Right-of-Way
P.U.D. ----- Planned Unit Development
R ----- Radius
L ----- Arc Length
D ----- Delta-Central Angle
CB ----- Chord Bearing
C ----- Chord Length
(R) ----- Radial
(NR) ----- Non-Radial
C.M. ----- Concrete Monument
LB ----- Licensed Business
■ ----- Indicates (PRM) Permanent Reference Monument-4"x4" Concrete Monument LB7768 (Unless Otherwise Noted)
● ----- Indicates (PCP) Permanent Control Point LB7768



4152 W. Blue Heron Blvd.
Suite 105
Riviera Beach, FL 33404
Phone: (561) 444-2720
www.geopointsurvey.com
Licensed Business Number LB-7768

SHEET 10 OF 13 SHEETS

VERANO SOUTH - POD G - PLAT NO. 4

BEING PORTION OF SECTION 32, TOWNSHIP 36 SOUTH, RANGE 39 EAST,
AND SECTIONS 5 AND 6, TOWNSHIP 37 SOUTH, RANGE 39 EAST,
ST. LUCIE COUNTY, FLORIDA, IN THE CITY OF PORT ST. LUCIE, FLORIDA.




PLAT BOOK

PAGE

FILE NO.

DATE

TIME

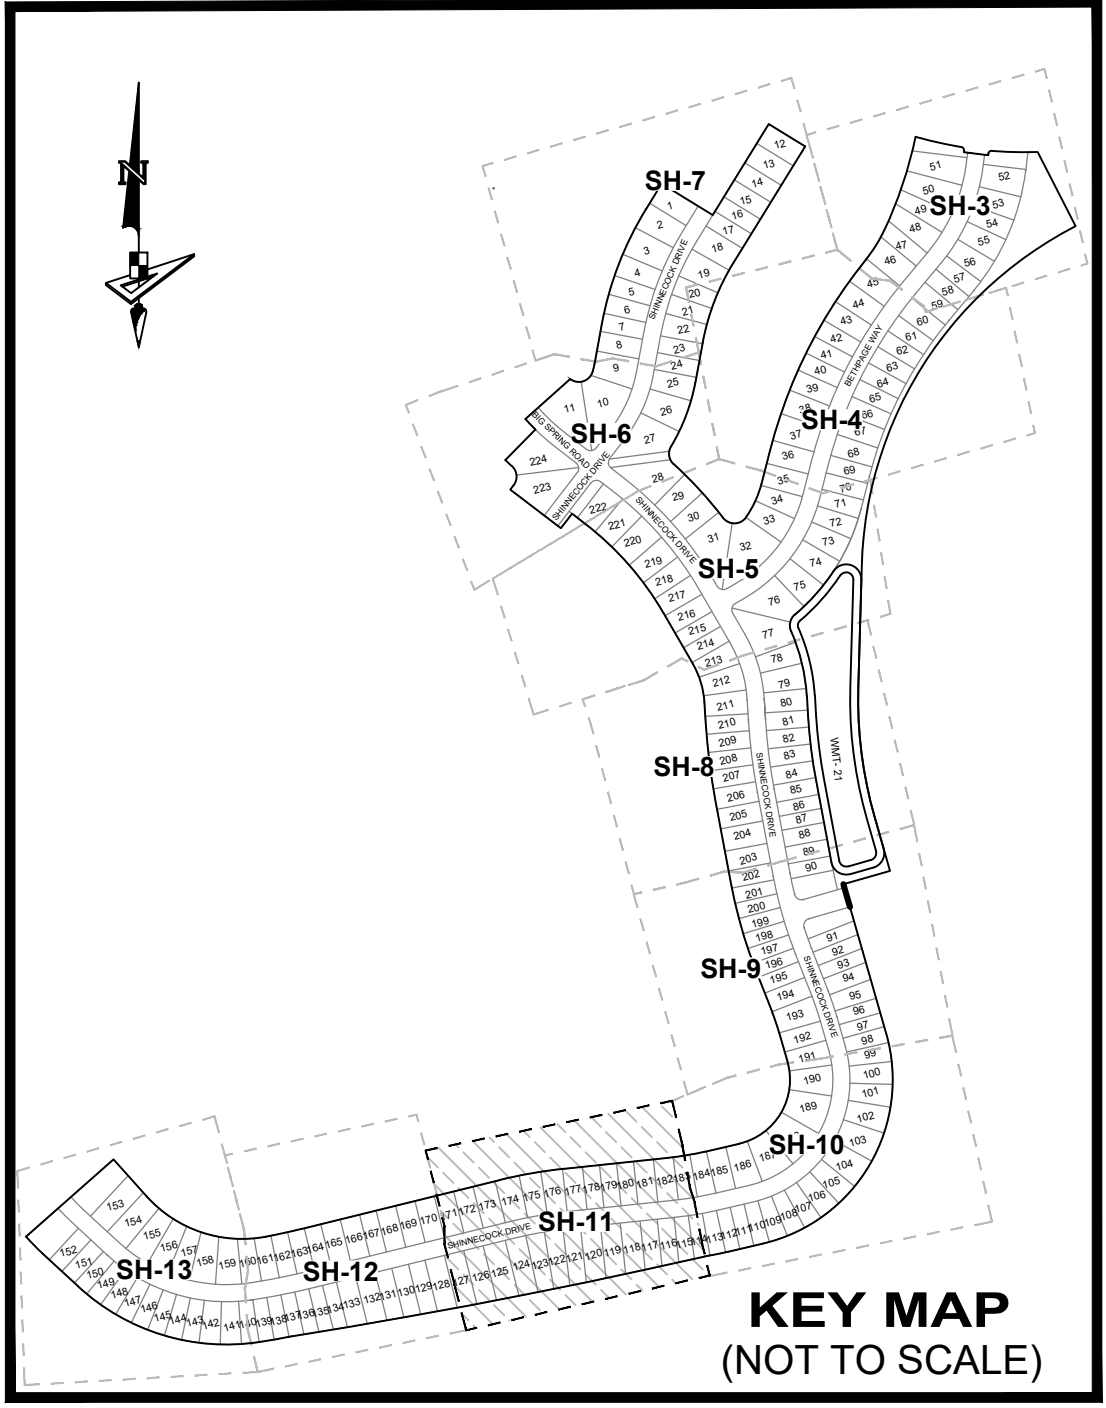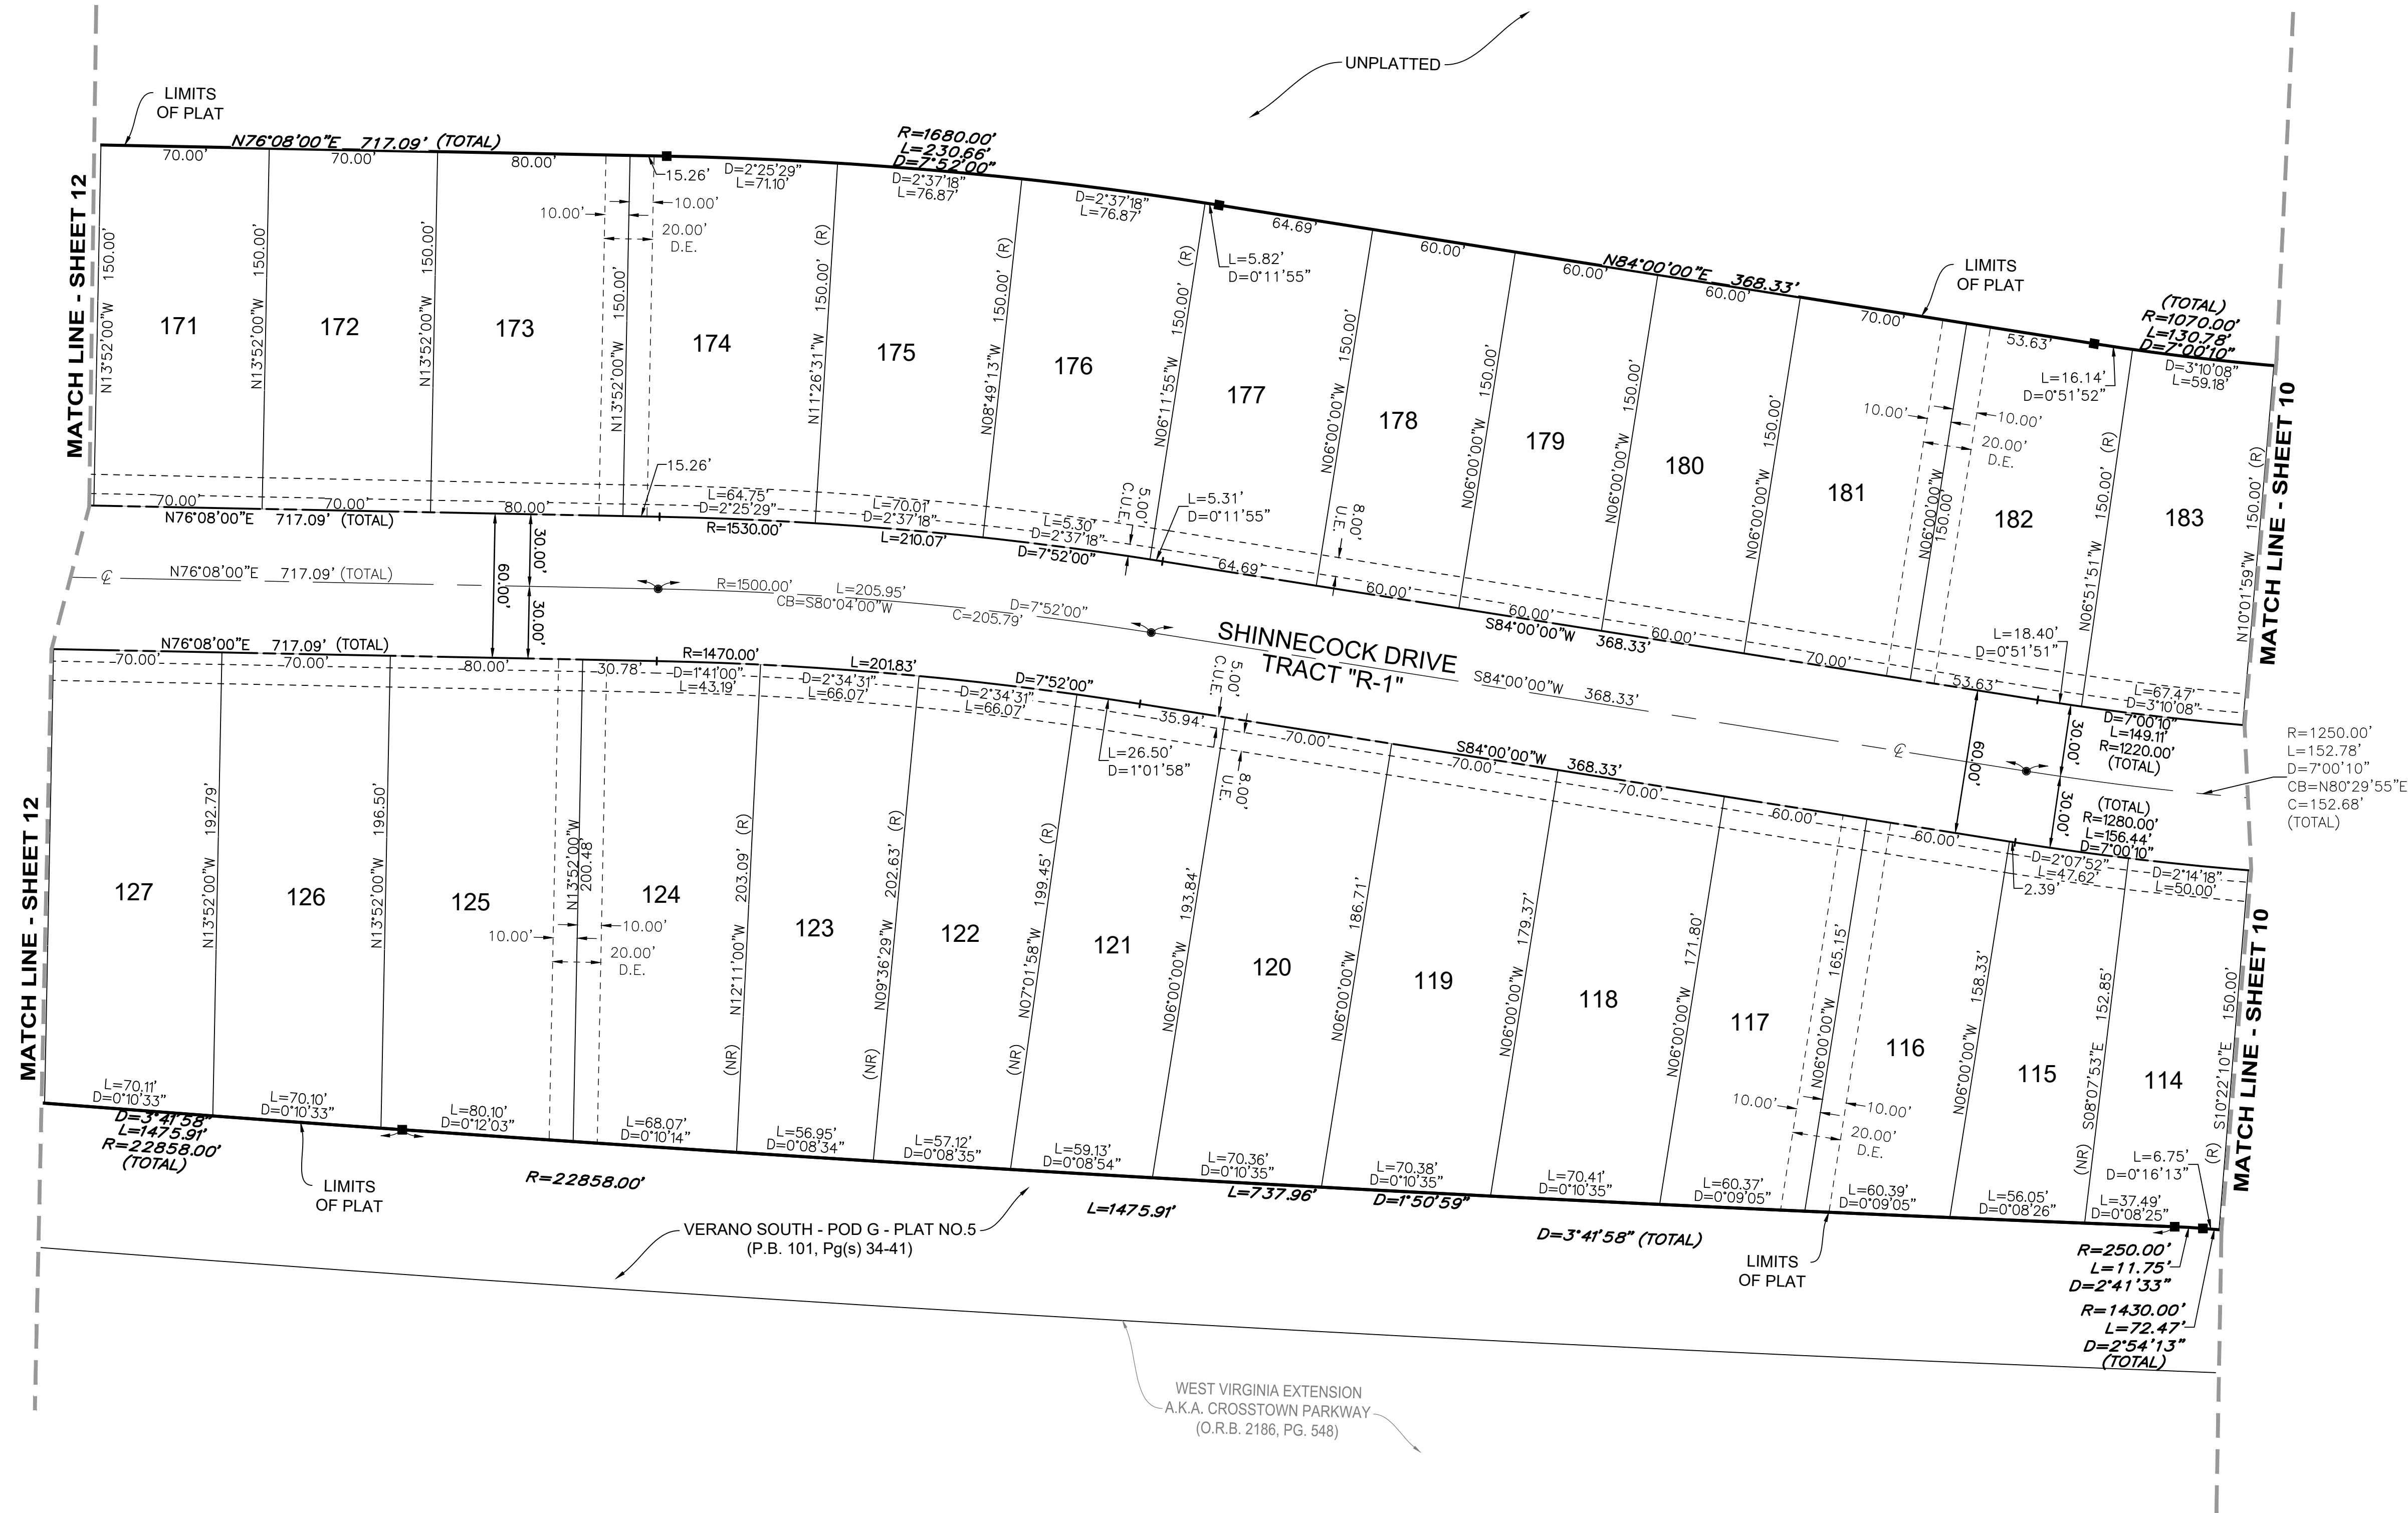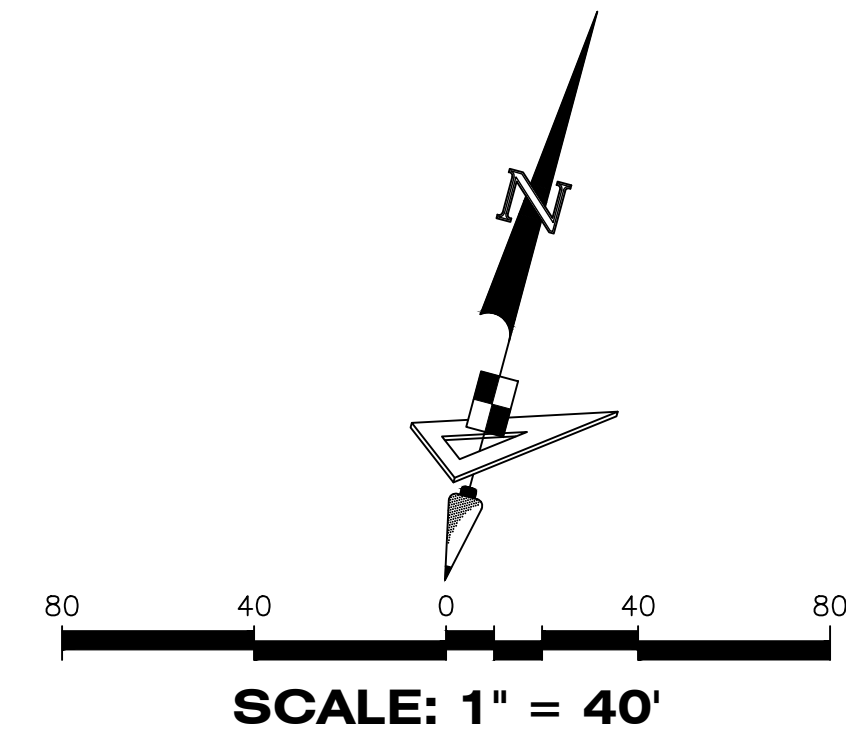

LEGEND

- P.B. ----- Plat Book
- Pg(s). ----- Page(s)
- S.F.W.M.D. ----- South Florida Water Management District
- A.E. ----- Access Easement
- C.U.E. ----- City Utility Easement
- D.E. ----- Drainage Easement
- L.M.E. ----- Lake Maintenance Easement
- U.E. ----- Utility Easement
- WMT ----- Stormwater Management Tract
- CL ----- Centerline
- R/W ----- Right-of-Way
- P.U.D. ----- Planned Unit Development
- R ----- Radius
- L ----- Arc Length
- D ----- Delta-Central Angle
- CB ----- Chord Bearing
- C ----- Chord Length
- (R) ----- Radial
- (NR) ----- Non-Radial
- C.M. ----- Concrete Monument
- LB ----- Licensed Business
- ----- Indicates (PRM) Permanent Reference Monument-4"x4" Concrete Monument LB7768 (Unless Otherwise Noted)
- ----- Indicates (PCP) Permanent Control Point LB7768

GeoPoint
Surveying, Inc.

4152 W. Blue Heron Blvd.
Suite 105
Riviera Beach, FL 33404

Phone: (561) 444-2720
www.geopointsurvey.com
Licensed Business Number LB-7768

SHEET 11 OF 13 SHEETS

VERANO SOUTH - POD G - PLAT NO. 4

BEING PORTION OF SECTION 32, TOWNSHIP 36 SOUTH, RANGE 39 EAST,
AND SECTIONS 5 AND 6, TOWNSHIP 37 SOUTH, RANGE 39 EAST,
ST. LUCIE COUNTY, FLORIDA, IN THE CITY OF PORT ST. LUCIE, FLORIDA.




PLAT BOOK

PAGE

FILE NO.

DATE

TIME

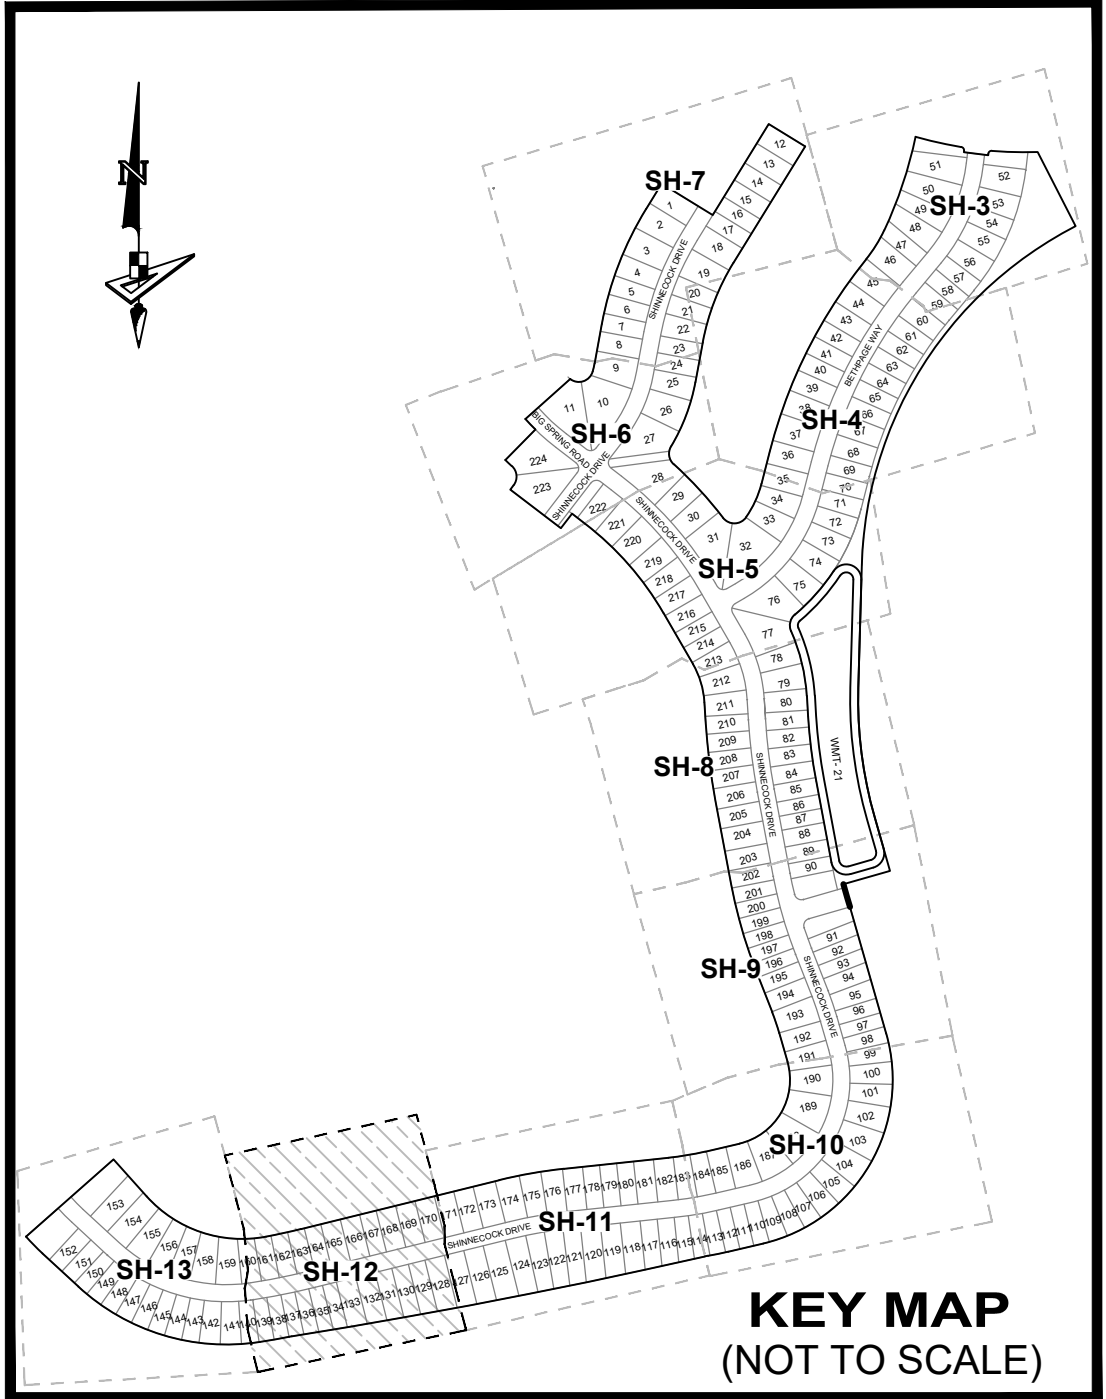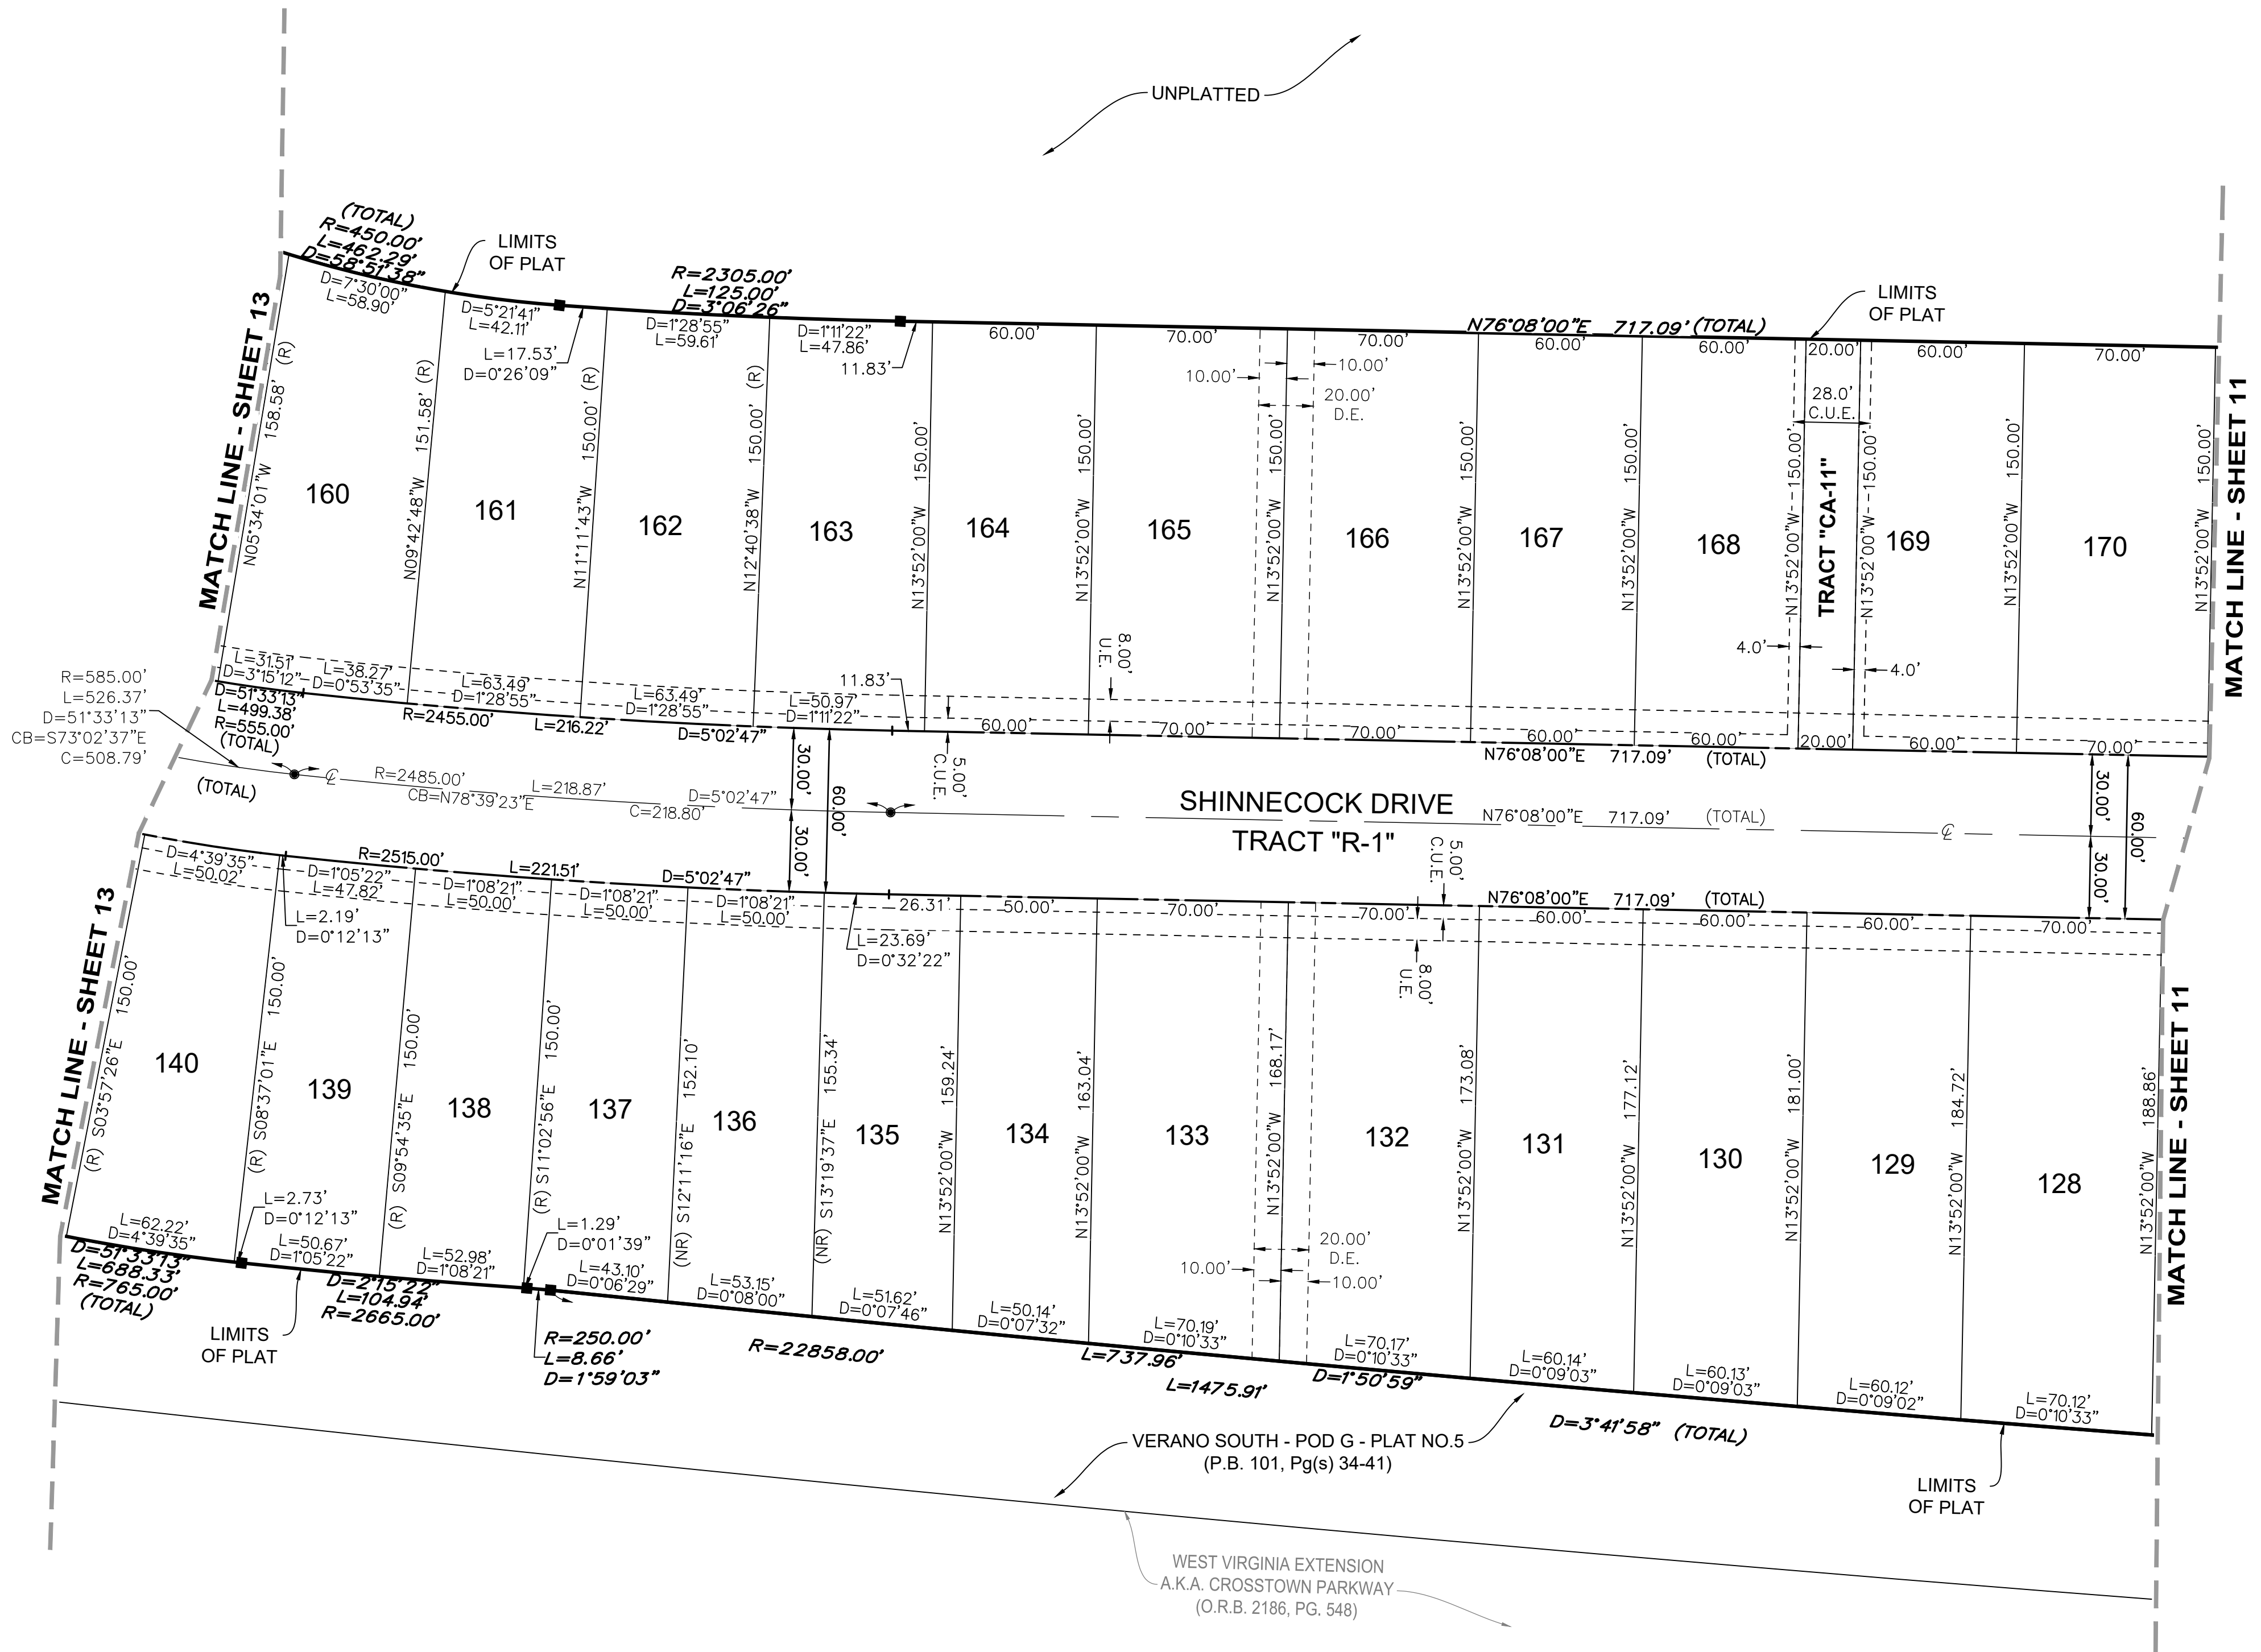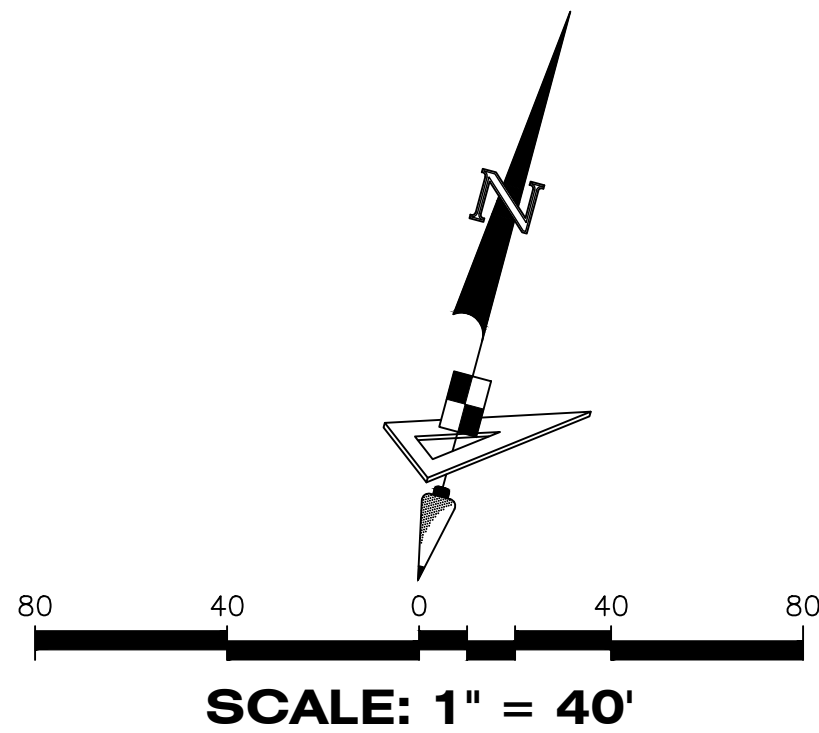

LEGEND

- P.B. ----- Plat Book
- Pg(s). ----- Page(s)
- S.F.W.M.D. ----- South Florida Water Management District
- A.E. ----- Access Easement
- C.U.E. ----- City Utility Easement
- D.E. ----- Drainage Easement
- L.M.E. ----- Lake Maintenance Easement
- U.E. ----- Utility Easement
- WMT ----- Stormwater Management Tract
- CL ----- Centerline
- R/W ----- Right-of-Way
- P.U.D. ----- Planned Unit Development
- R ----- Radius
- L ----- Arc Length
- D ----- Delta-Central Angle
- CB ----- Chord Bearing
- C ----- Chord Length
- (R) ----- Radial
- (NR) ----- Non-Radial
- C.M. ----- Concrete Monument
- LB ----- Licensed Business
- ----- Indicates (PRM) Permanent Reference Monument - 4"x4" Concrete Monument LB7768 (Unless Otherwise Noted)
- ----- Indicates (PCP) Permanent Control Point LB7768

GeoPoint
Surveying, Inc.

4152 W. Blue Heron Blvd.
Suite 105
Riviera Beach, FL 33404

Phone: (561) 444-2720
www.geopointsurveying.com
Licensed Business Number LB-7768

SHEET 12 OF 13 SHEETS

VERANO SOUTH - POD G - PLAT NO. 4

BEING PORTION OF SECTION 32, TOWNSHIP 36 SOUTH, RANGE 39 EAST,
AND SECTIONS 5 AND 6, TOWNSHIP 37 SOUTH, RANGE 39 EAST,
ST. LUCIE COUNTY, FLORIDA, IN THE CITY OF PORT ST. LUCIE, FLORIDA.




PLAT BOOK

PAGE

FILE NO.

DATE

TIME

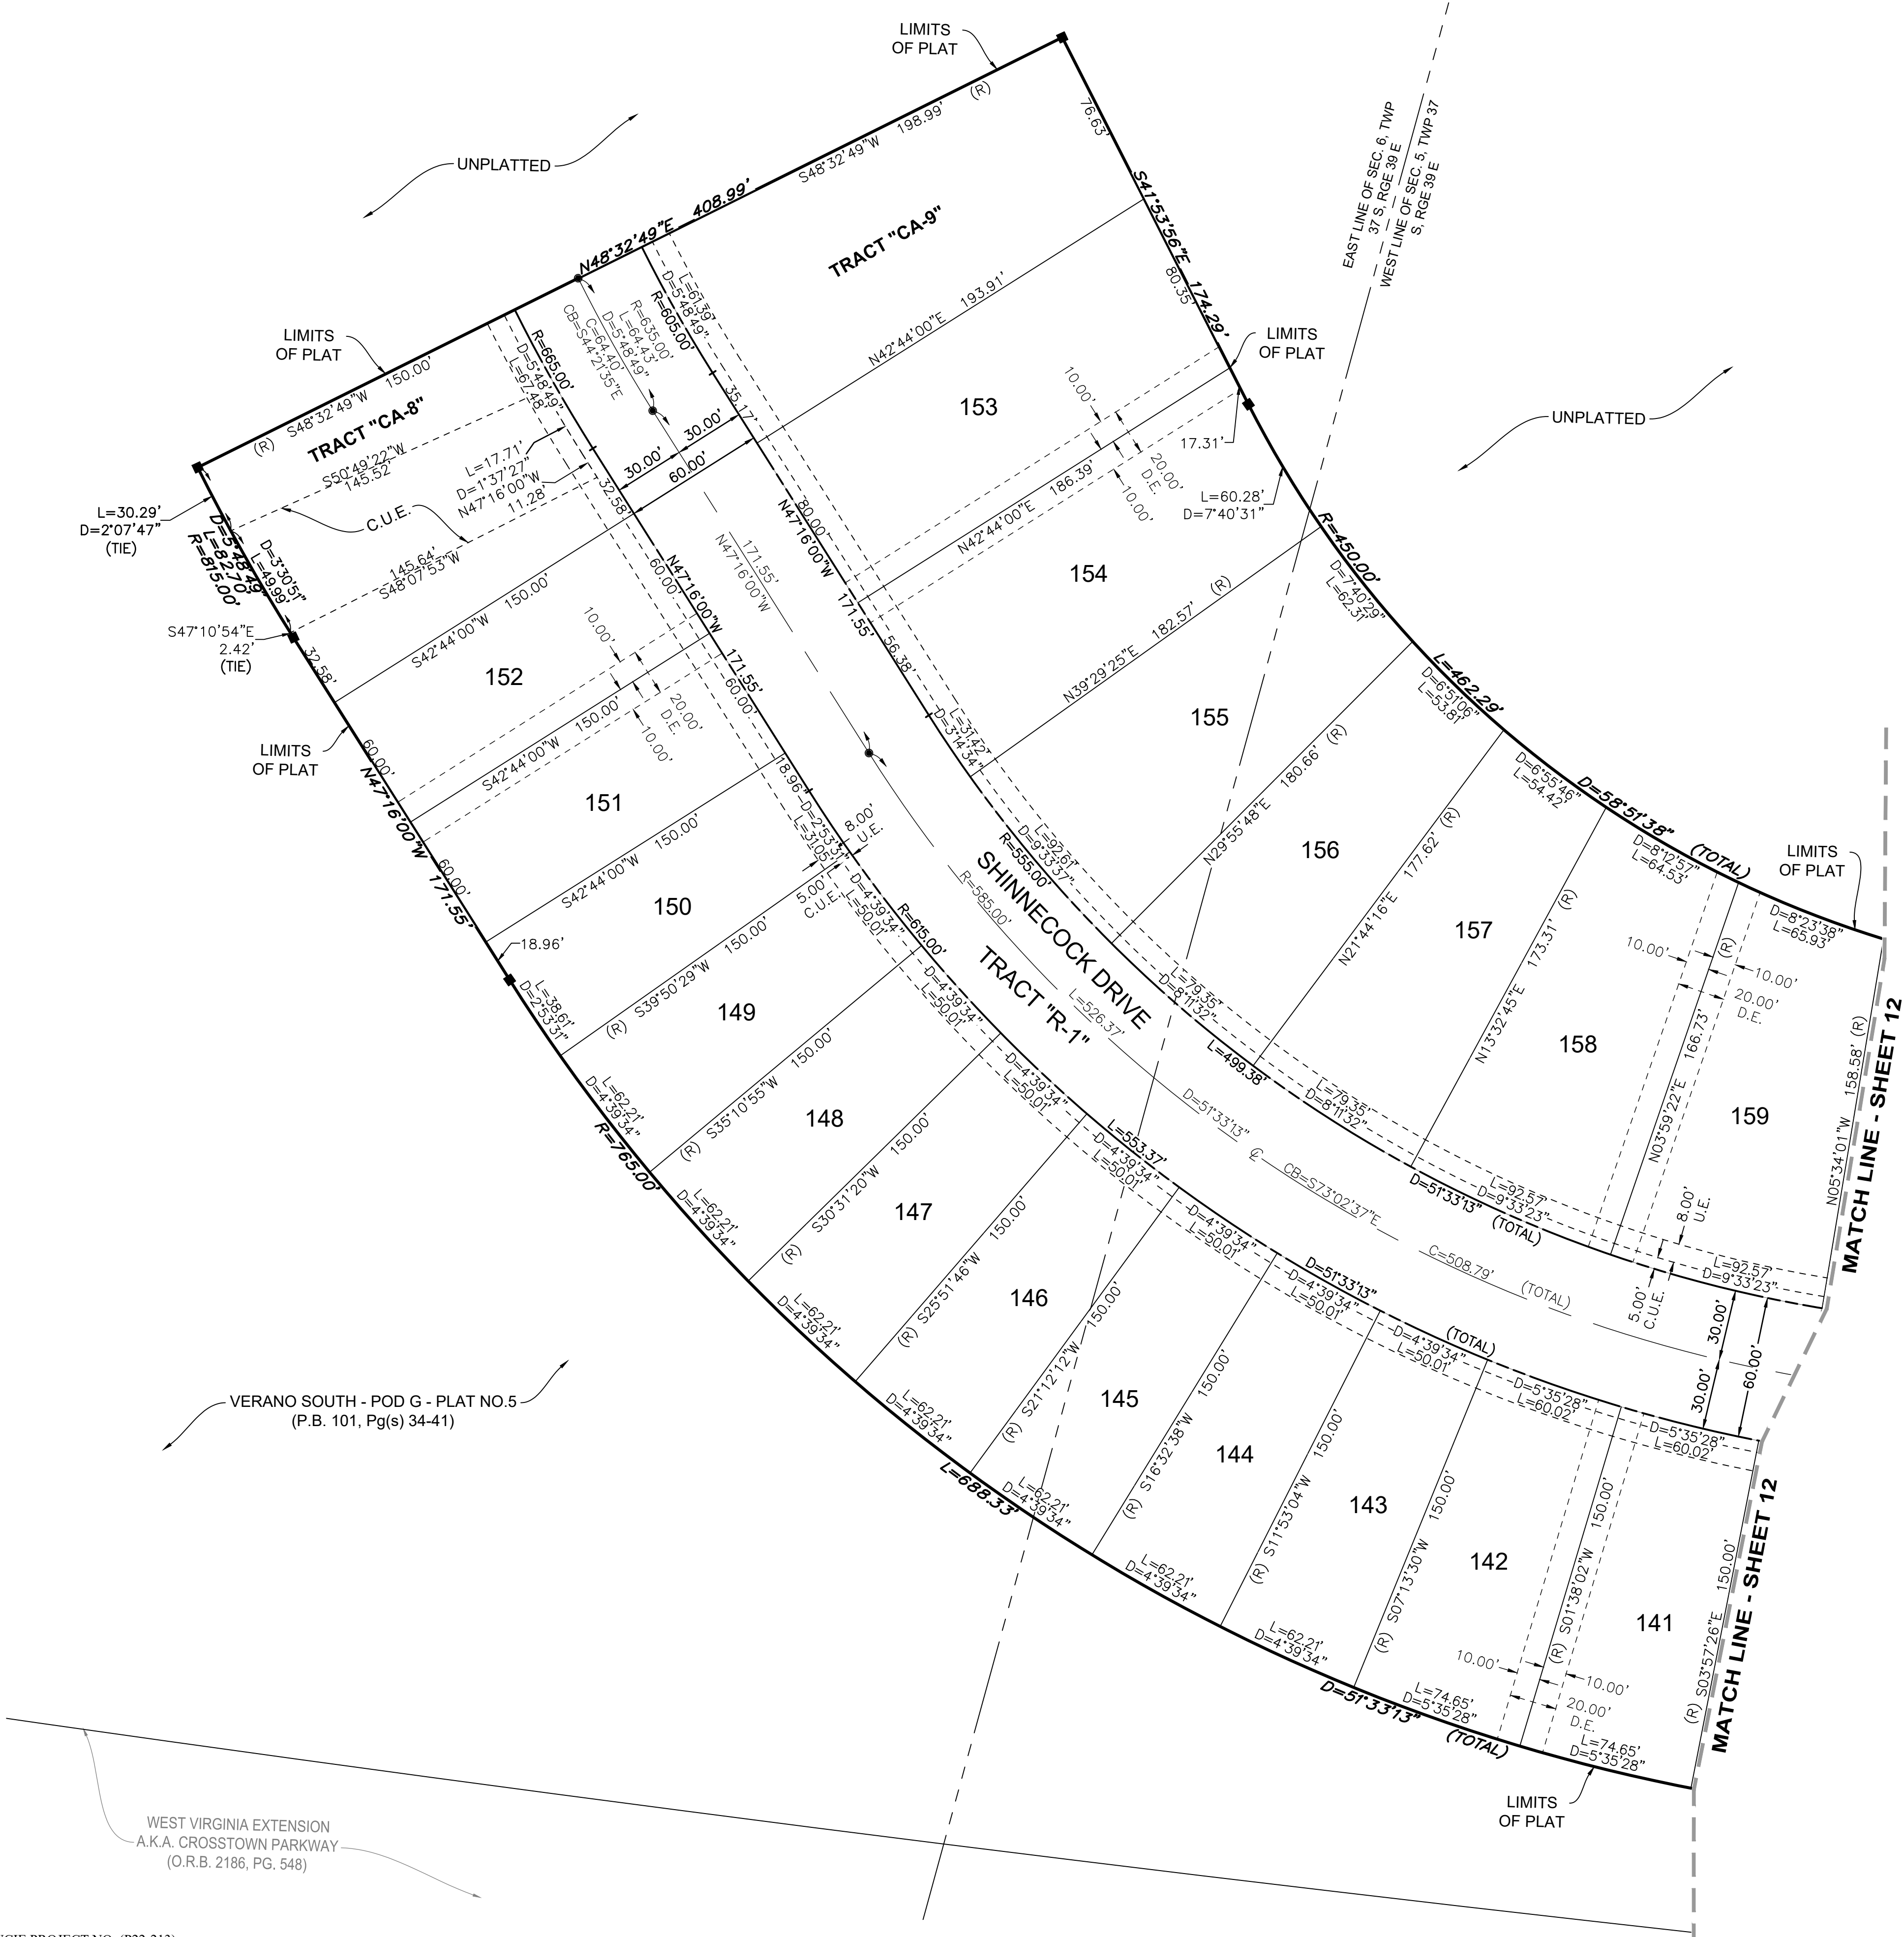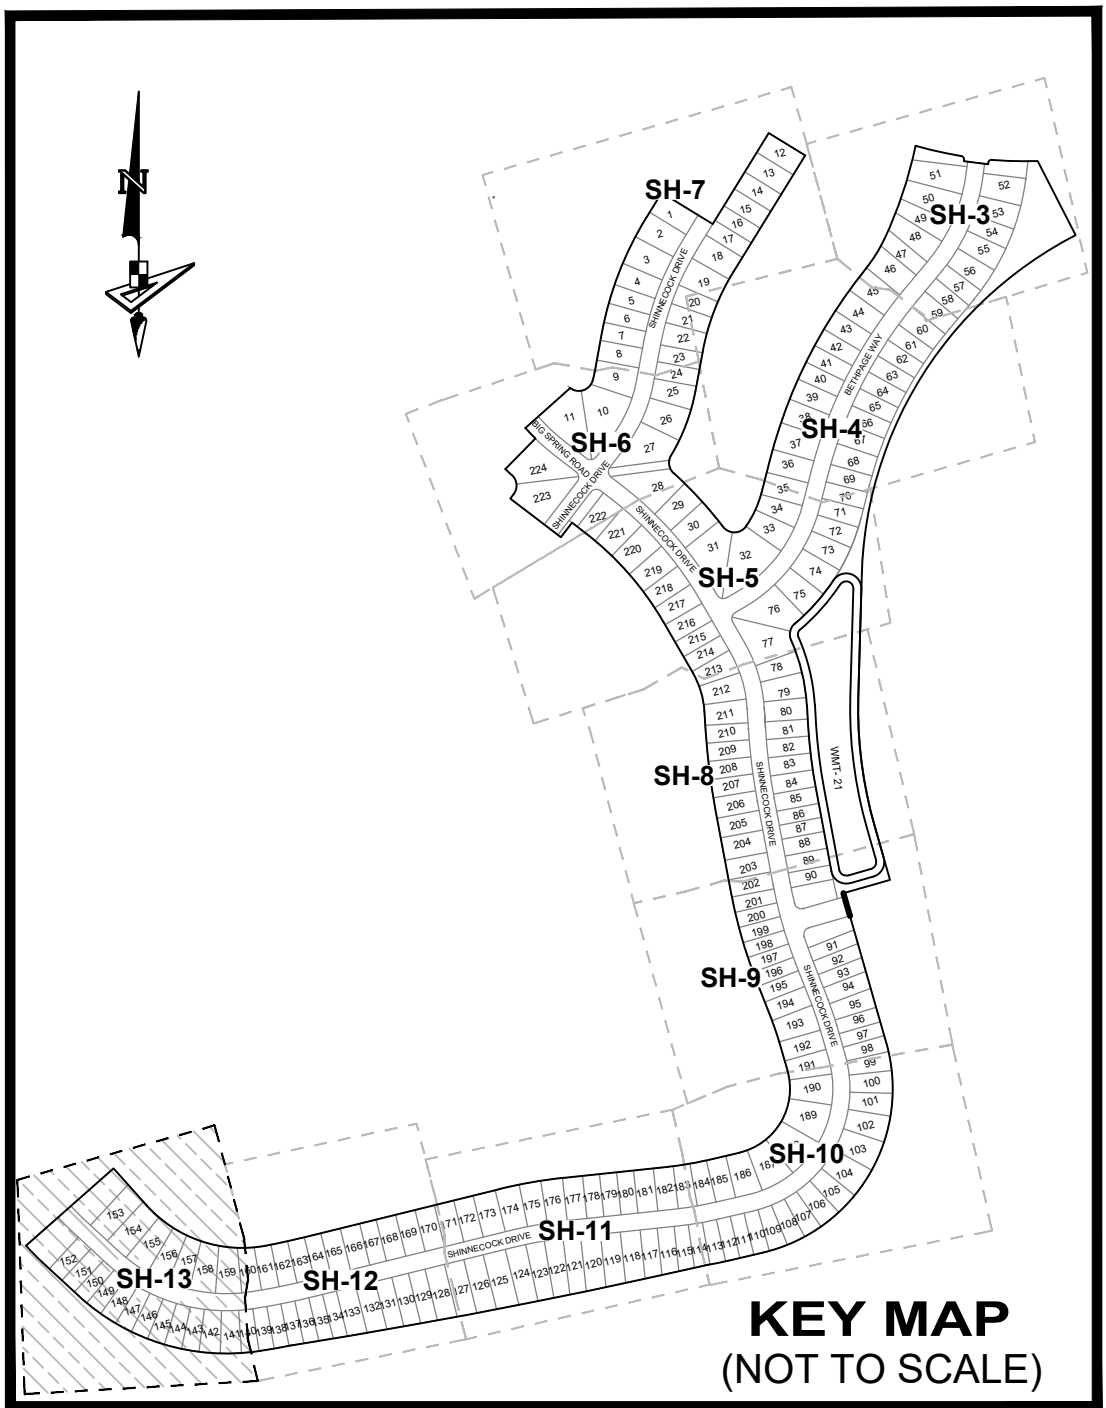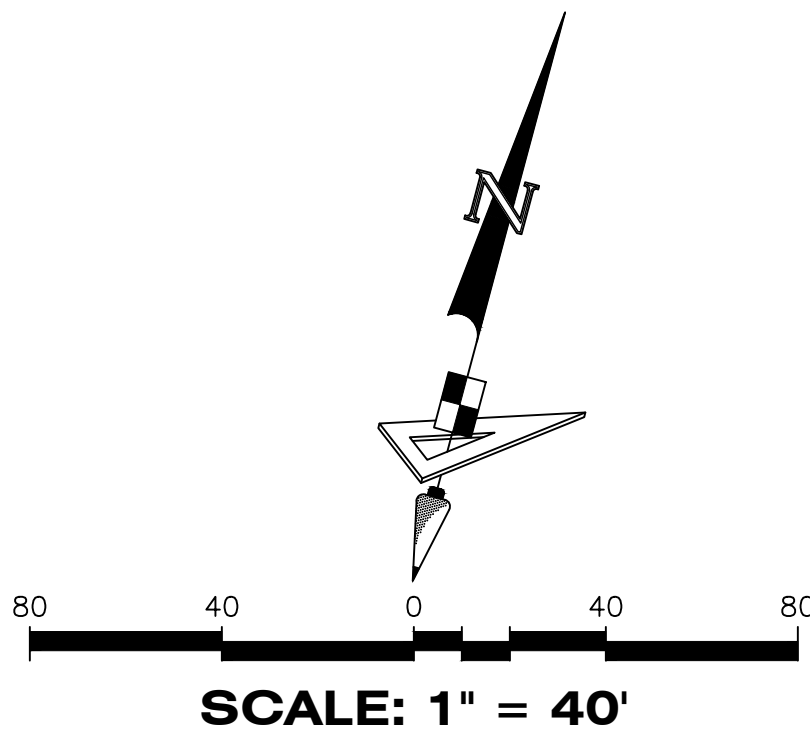

LEGEND

- P.B. ----- Plat Book
Pg(s). ----- Page(s)
S.F.W.M.D. ----- South Florida Water Management District
A.E. ----- Access Easement
C.U.E. ----- City Utility Easement
D.E. ----- Drainage Easement
L.M.E. ----- Lake Maintenance Easement
U.E. ----- Utility Easement
WMT ----- Stormwater Management Tract
CL ----- Centerline
R/W ----- Right-of-Way
P.U.D. ----- Planned Unit Development
R ----- Radius
L ----- Arc Length
D ----- Delta-Central Angle
CB ----- Chord Bearing
C ----- Chord Length
(R) ----- Radial
(NR) ----- Non-Radial
C.M. ----- Concrete Monument
LB ----- Licensed Business
■ ----- Indicates (PRM) Permanent, Reference Monument-4"x4" Concrete Monument LB7768 (Unless Otherwise Noted)
● ----- Indicates (PCP) Permanent Control Point LB7768



4152 W. Blue Heron Blvd. Phone: (561) 444-2720
Suite 105
Riviera Beach, FL 33404
www.geopointsurvey.com
Licensed Business Number LB 7768

SHEET 13 OF 13 SHEETS