

PLANT LIST - RIVERLAND REFLECTION GARDEN			
SYMBOL	BOTANICAL / COMMON NAME	SPECIFICATION	NATIVE



Landscape Lighting

79 Landscape Accent Light

Riverland Reflection Garden

Featuring: Riverland Spiral Reflections

PREPARED FOR GL HOMES

CONCEPTUAL LANDSCAPE PLAN

Concrete paving with decorative pattern
(approx. 4,110 total sf.)

Concrete paving
(approx. 5,130 total sf.)

Artificial Turf (approx. 5,570 total sf.)

Frosted glass mulch
3' deep, medium size with filter fabric (155 sf.)

Paving by restaurant tenants, TBD.

	18 Pole-mounted area light
	47 Path Light
	19 4-Top Patio Table and Chairs
	10 Seating / Conversation Set
	5 Litter Receptacle




Riverland Reflection Garden

Featuring: Riverland Spiral Reflections

PREPARED FOR GL HOMES


PORT SAINT LUCIE, FLORIDA

CONCEPTUAL HARDSCAPE PLAN

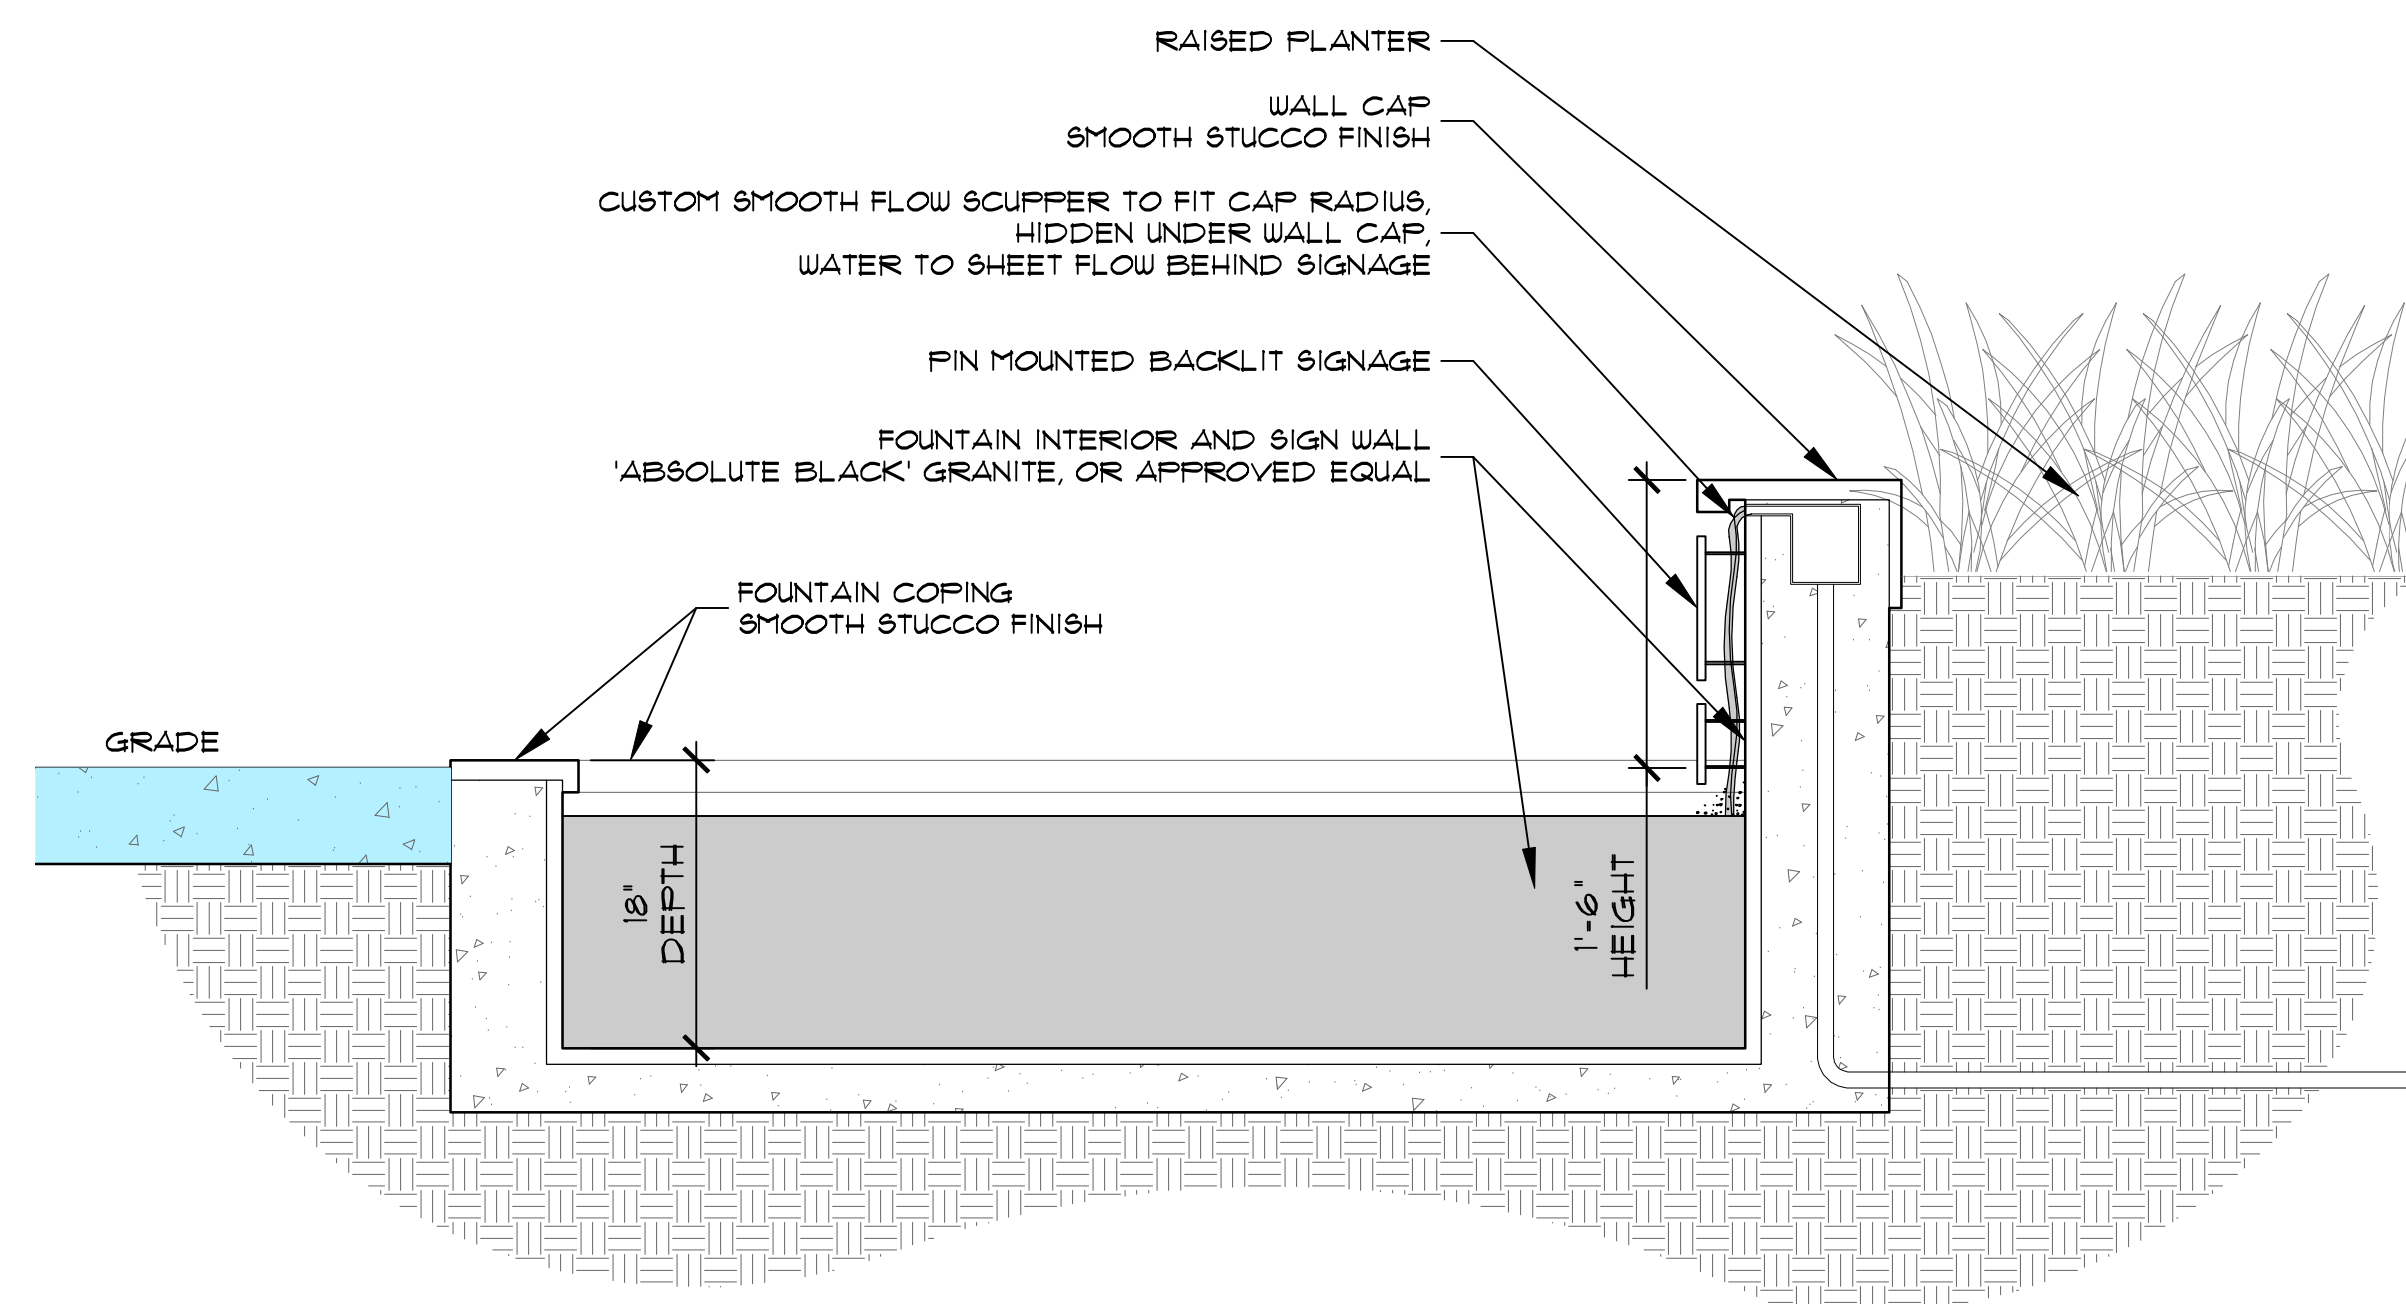


A ENTRY FOUNTAIN - FRONT BASIN
H-2

SCALE: 1"=1'-0"

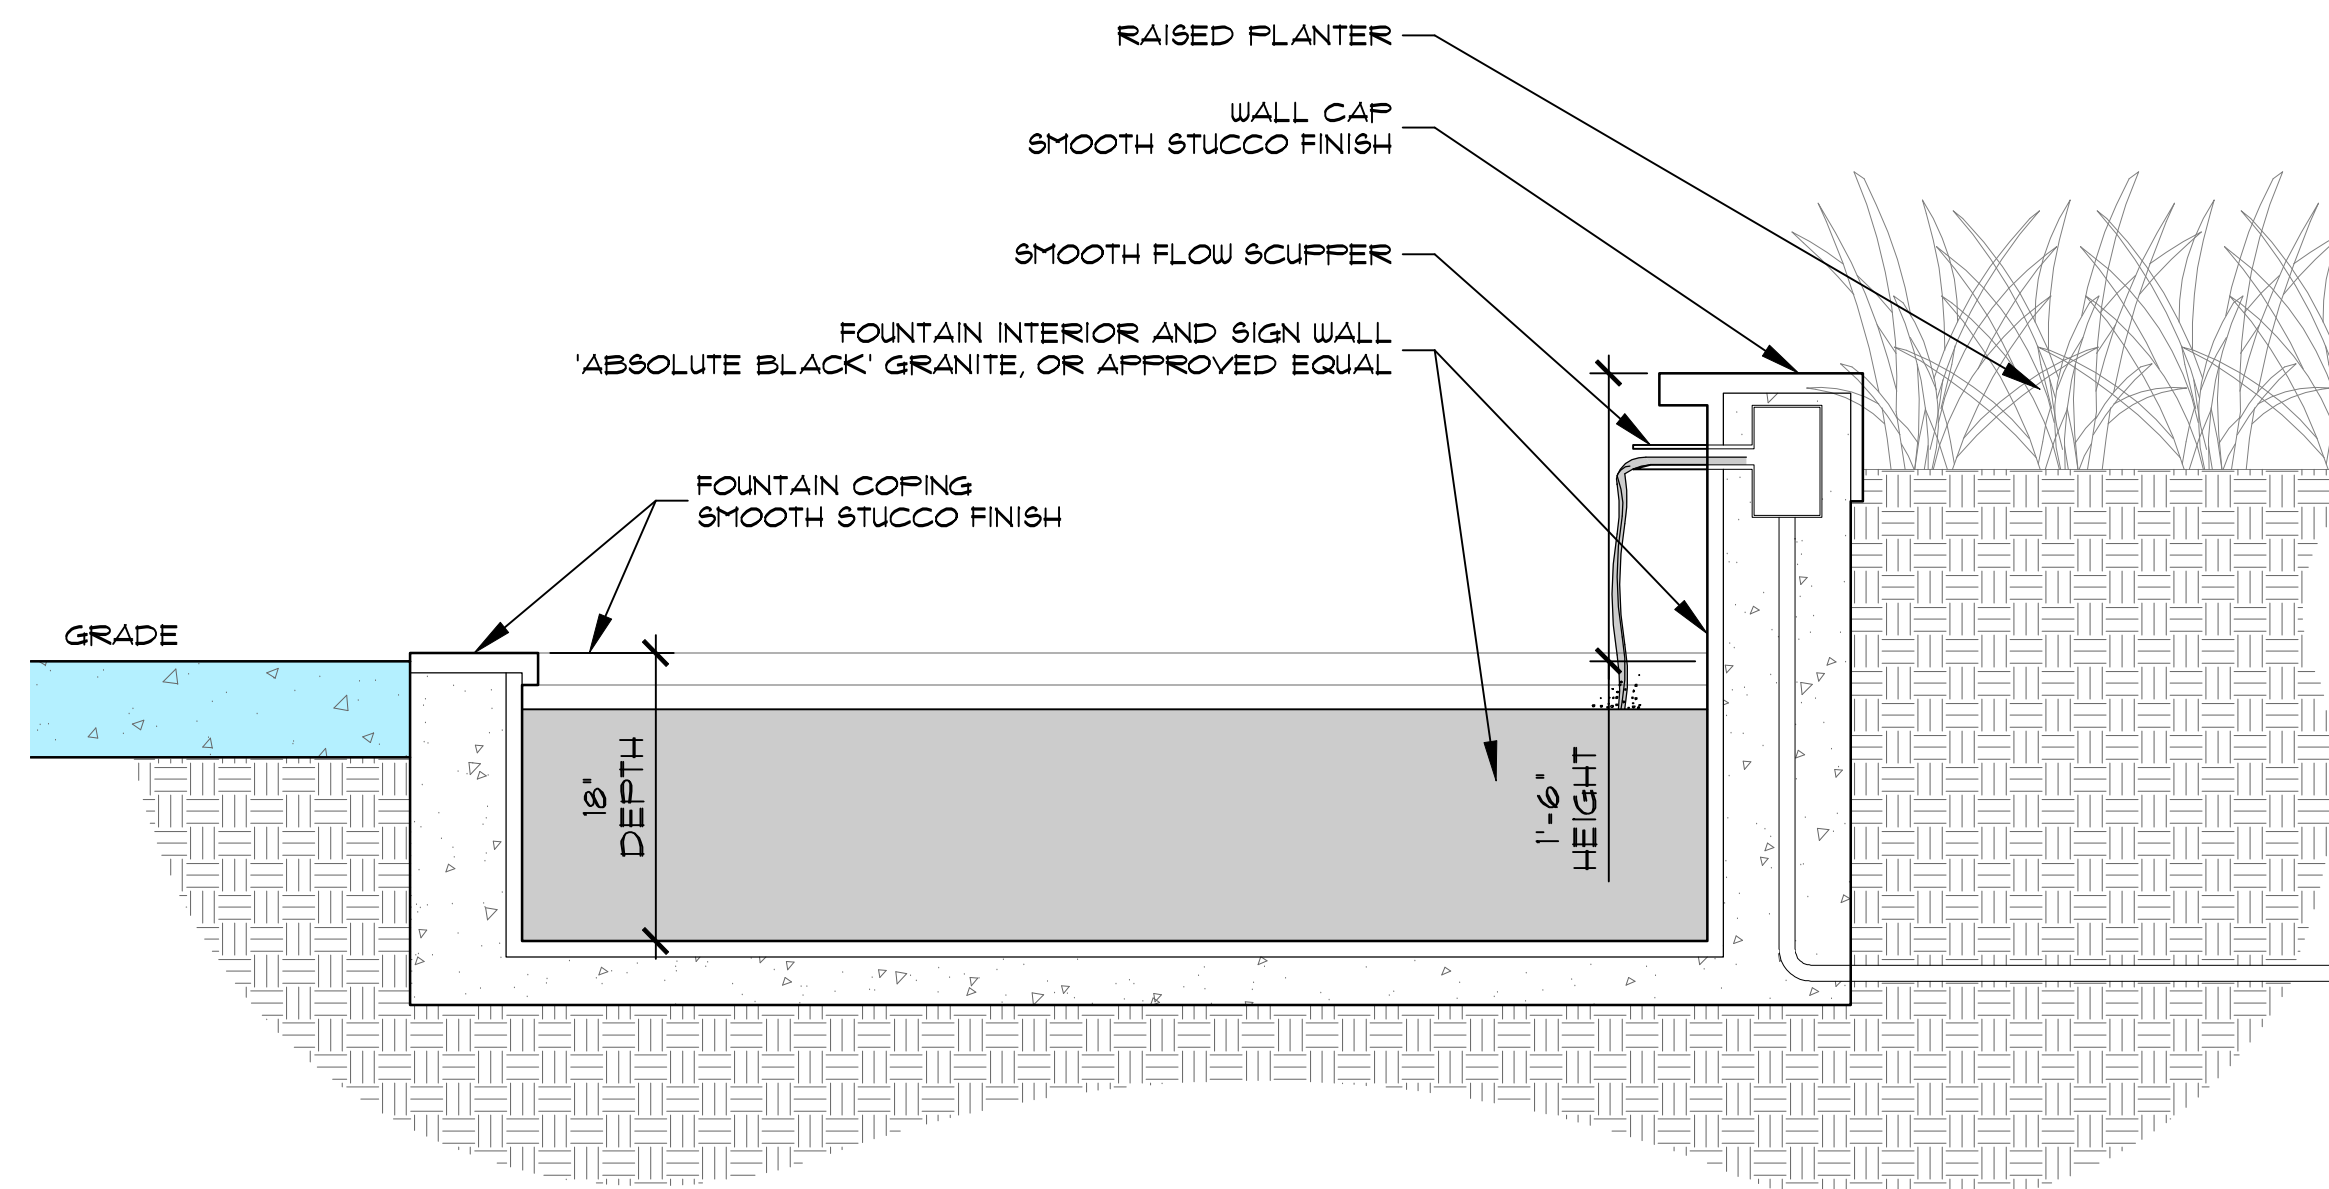


B ENTRY FOUNTAIN - BACK BASIN
H-2

SCALE: 1"=1'-0"

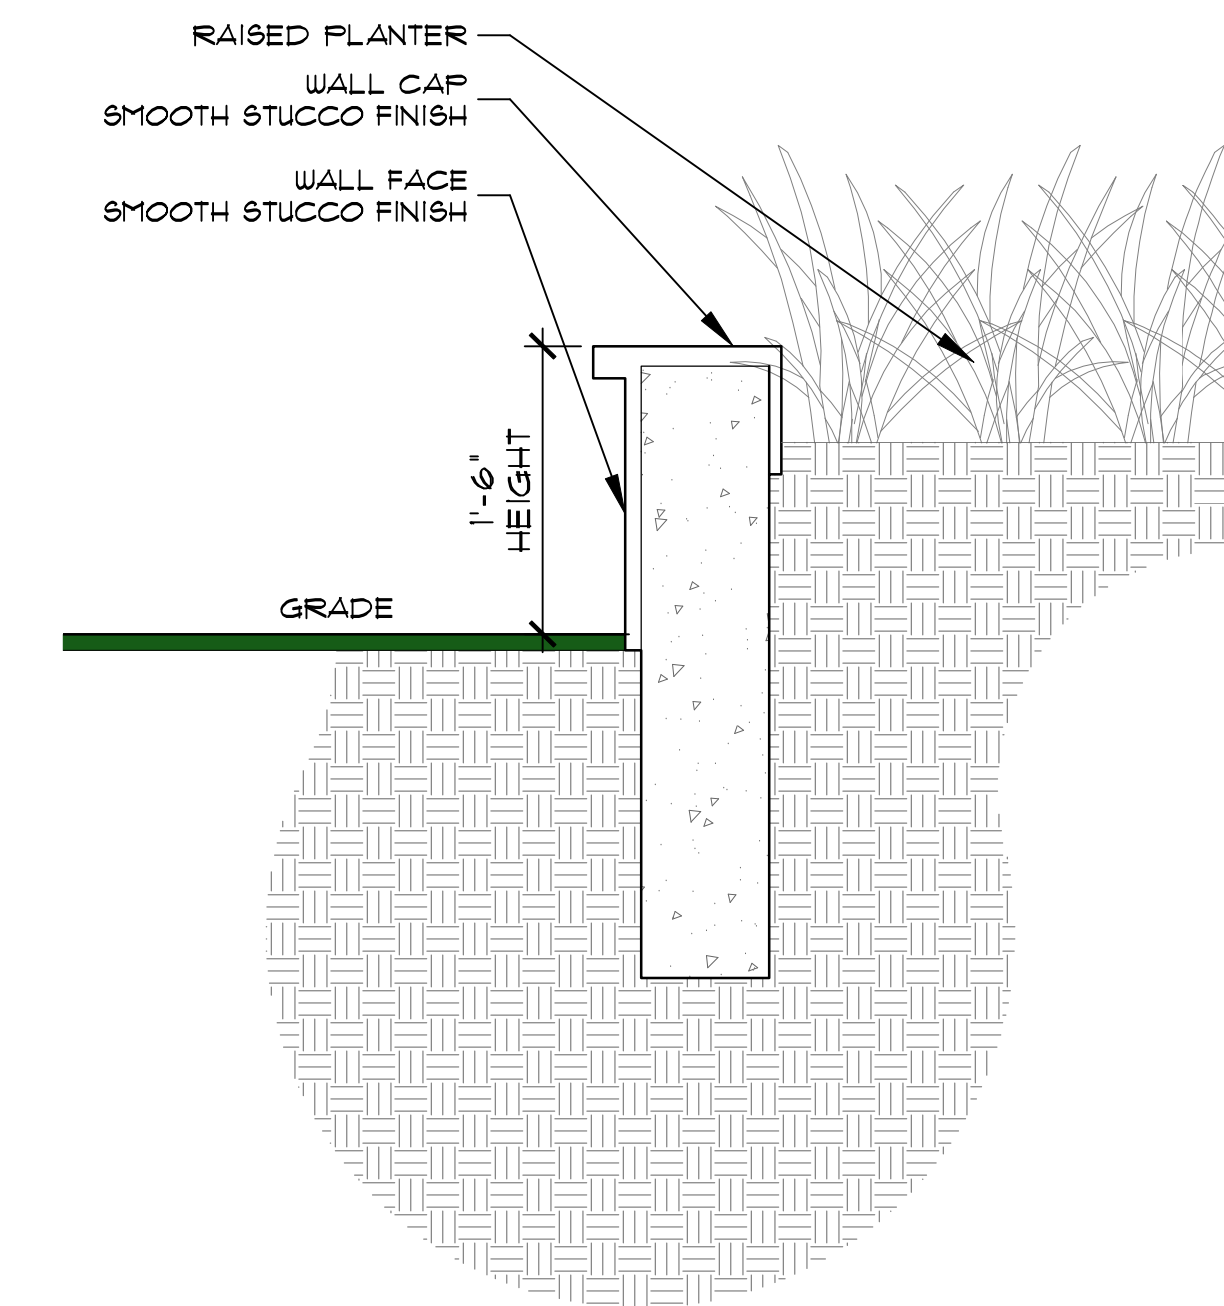


C RAISED PLANTER WALL
H-2

SCALE: 1"=1'-0"

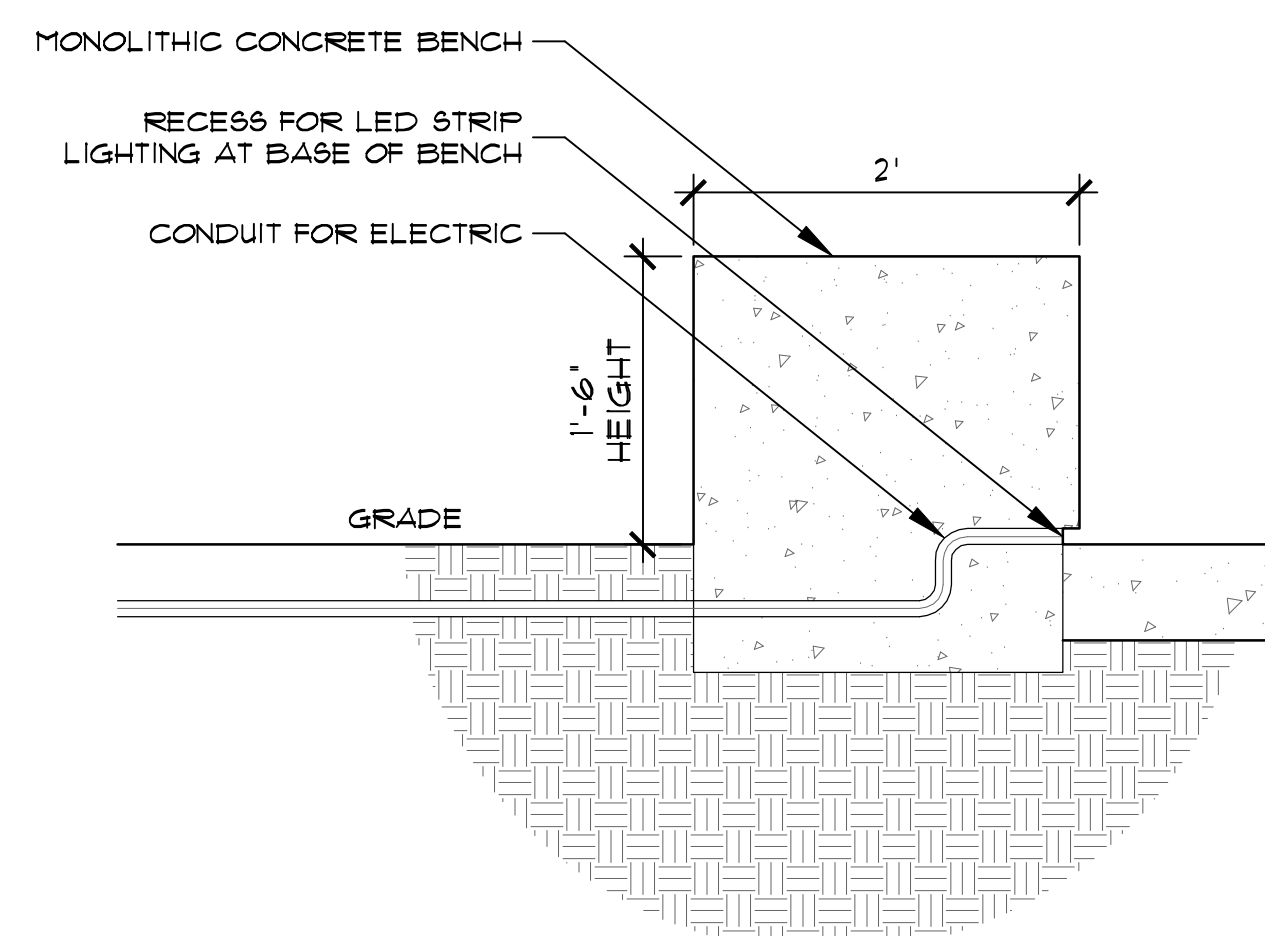


D MONOLITHIC CONCRETE BENCH
H-2

SCALE: 1"=1'-0"

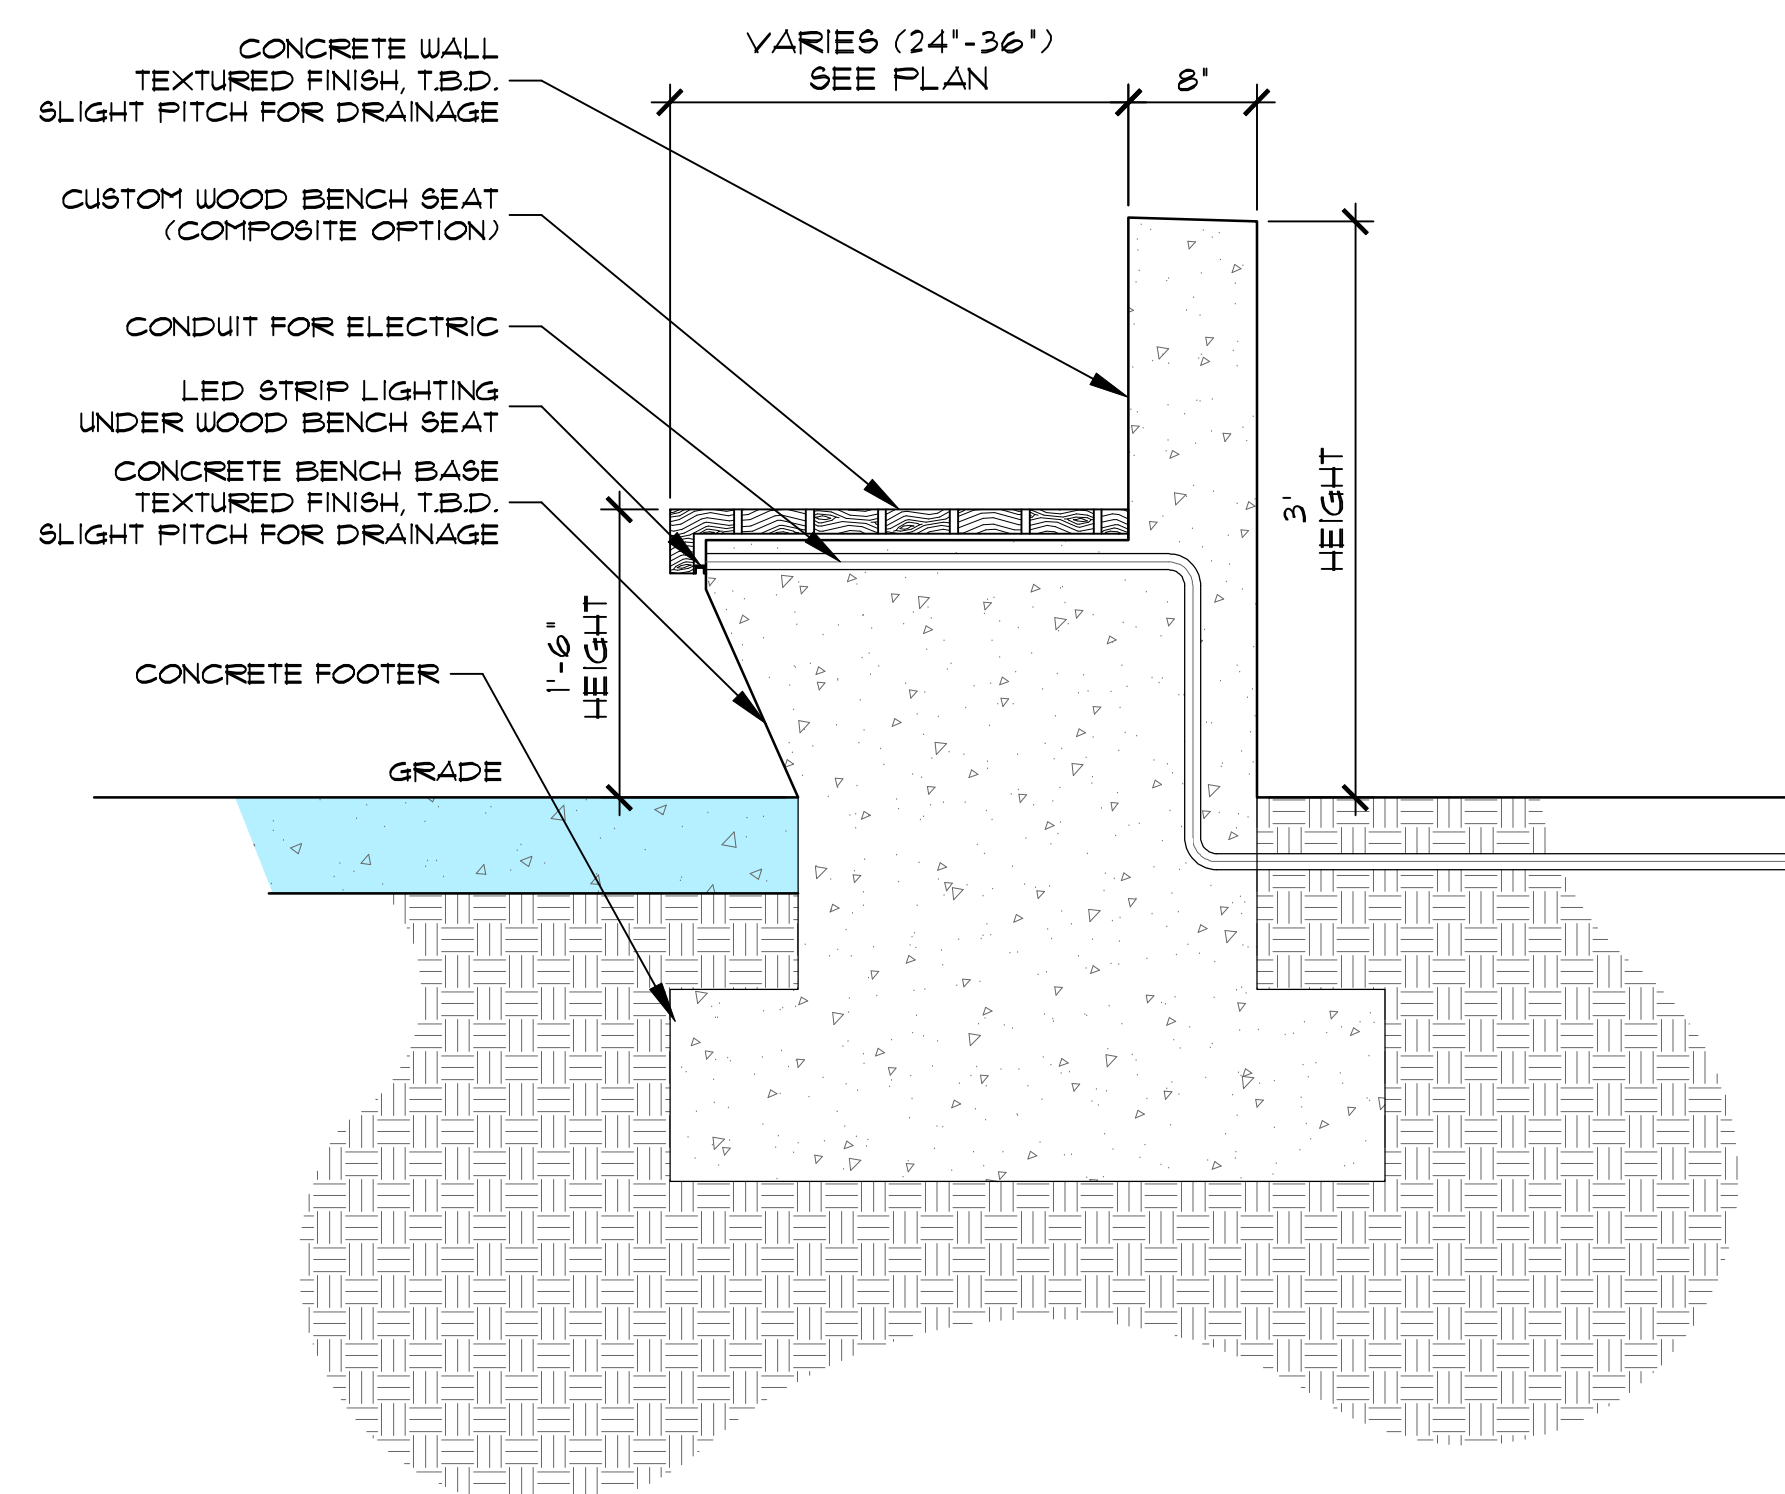


E CUSTOM BENCH
H-2

SCALE: 1"=1'-0"

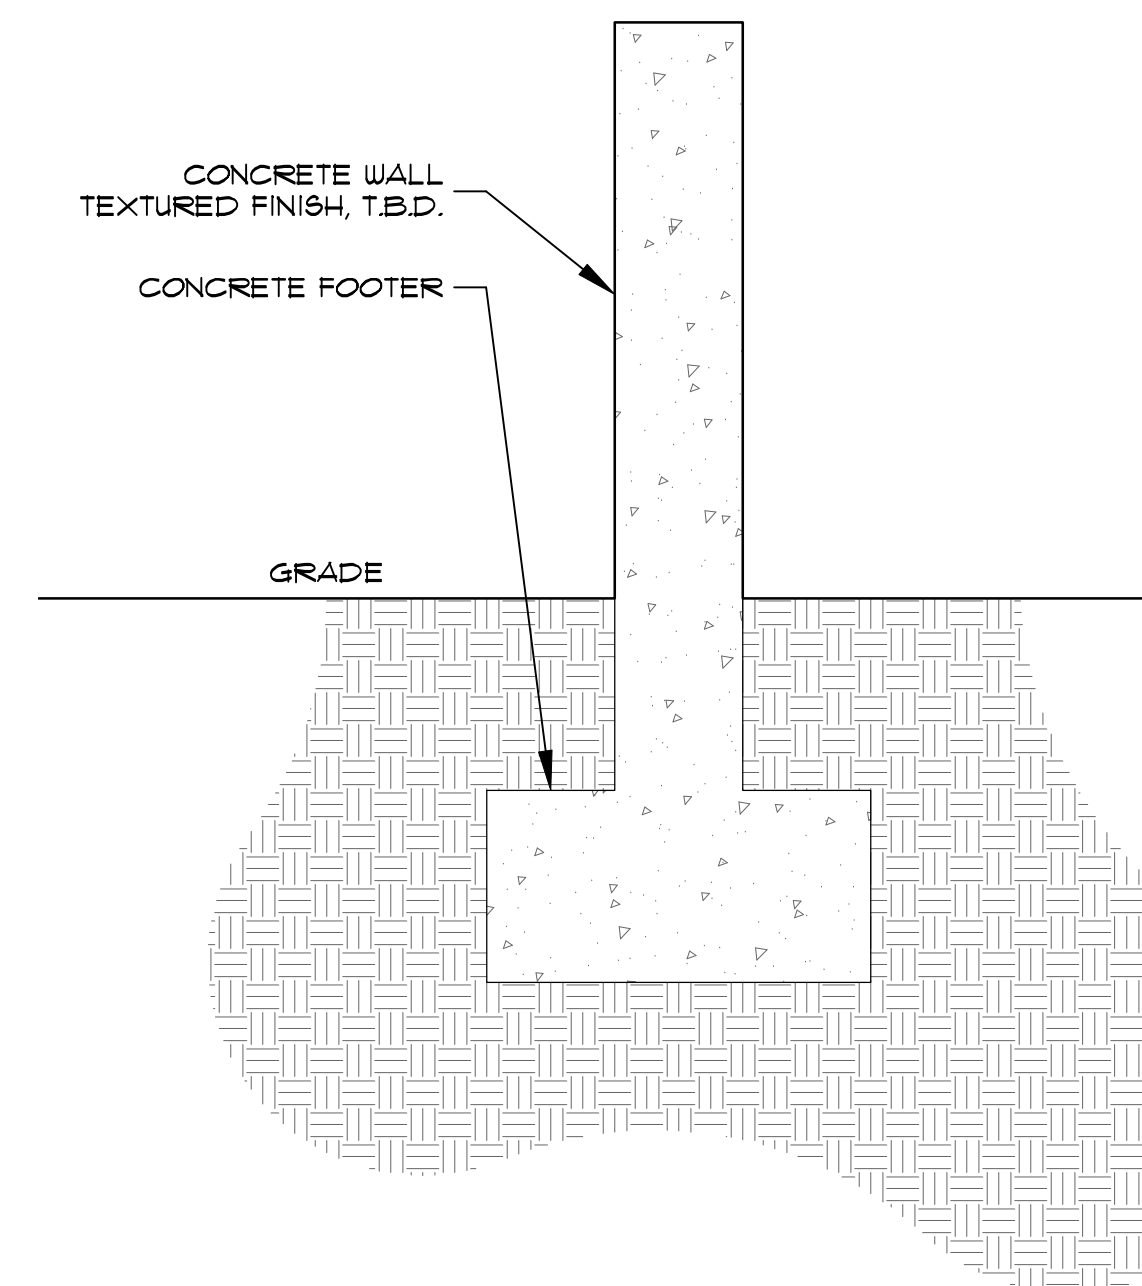

F FEATURE WALL
H-2

SCALE: 1"=1'-0"

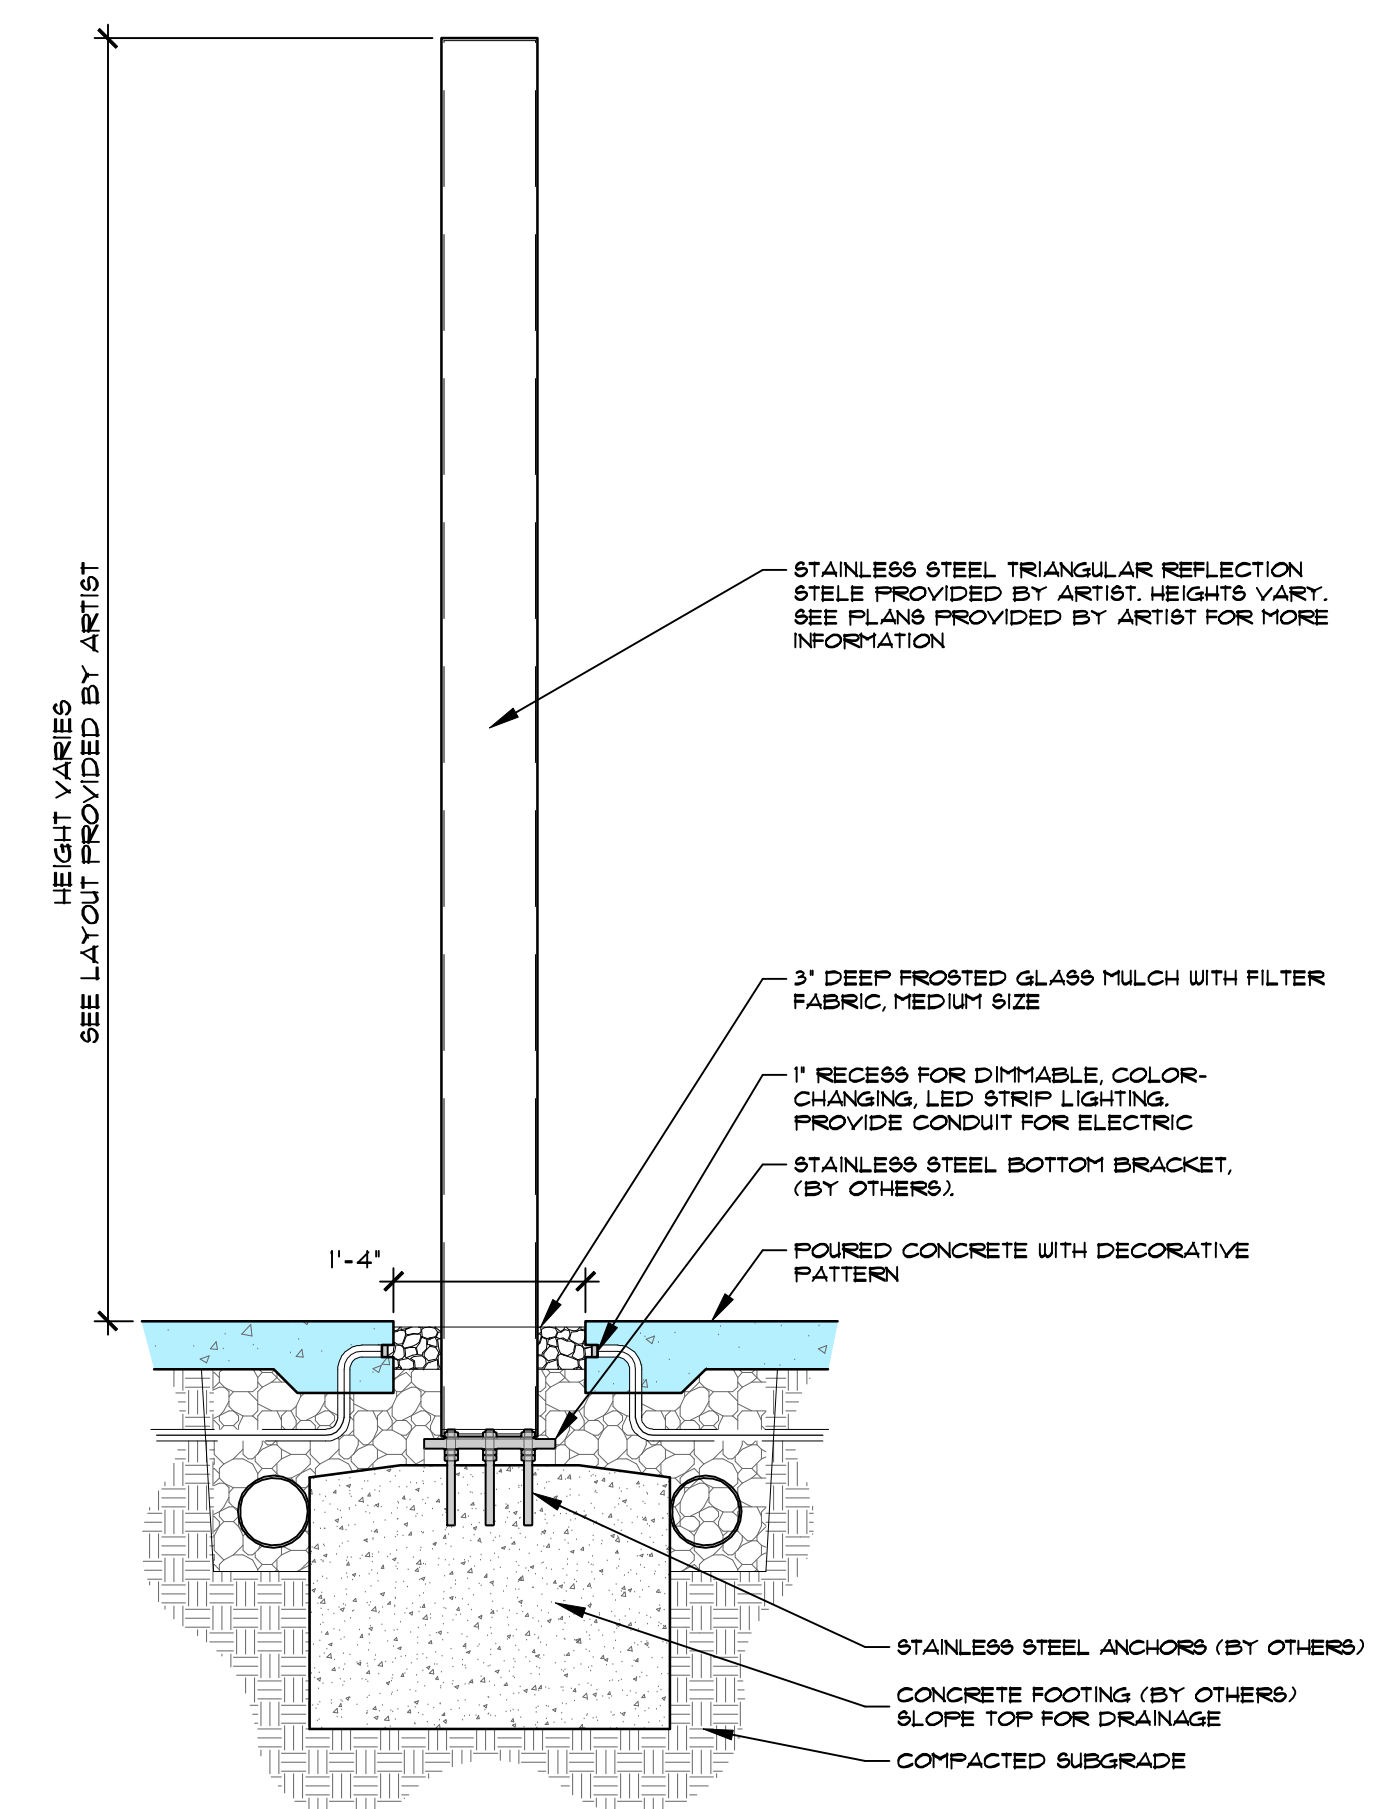

G CHANNEL DETAIL
H-2

SCALE: 1"=1'-0"

Riverland Reflection Garden

Featuring: Riverland Spiral Reflections

PREPARED FOR GL HOMES

PORT SAINT LUCIE, FLORIDA

CONCEPTUAL HARDSCAPE DETAILS