



COMMON AREA 1

SCALE 1"=30'-0"

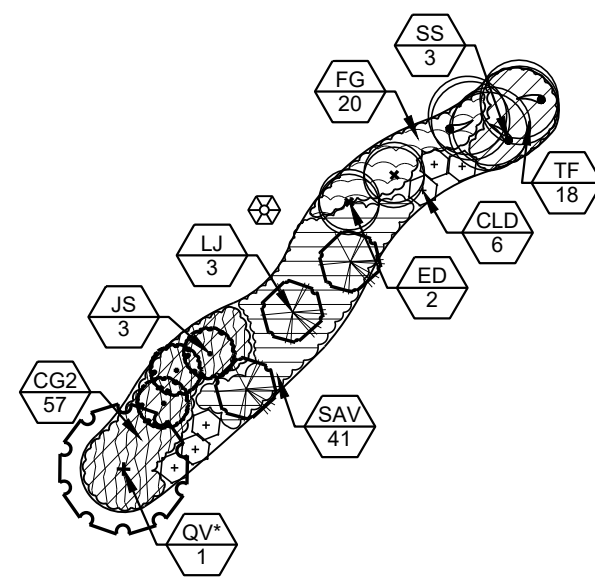


COMMON AREA 2

SCALE 1"=30'-0"

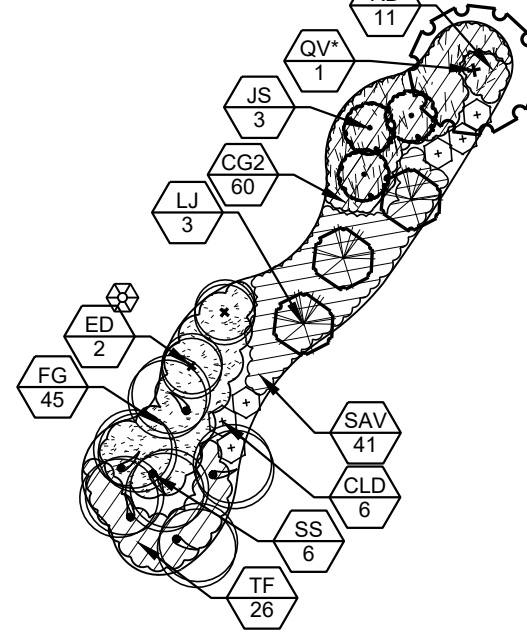


COMMON AREA 3

SCALE 1"=30'-0"

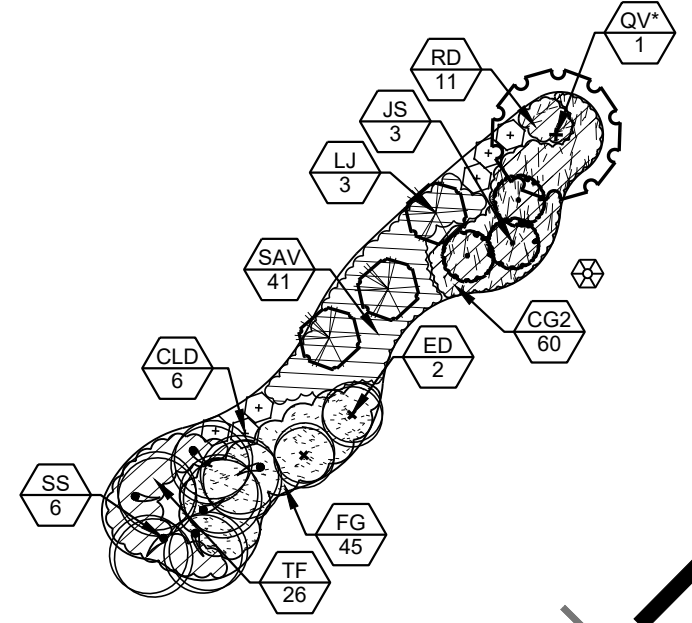


COMMON AREA 4

SCALE 1"=30'-0"

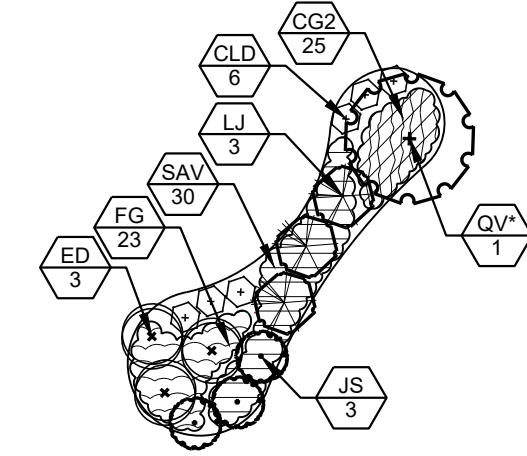


COMMON AREA 5

SCALE 1"=30'-0"

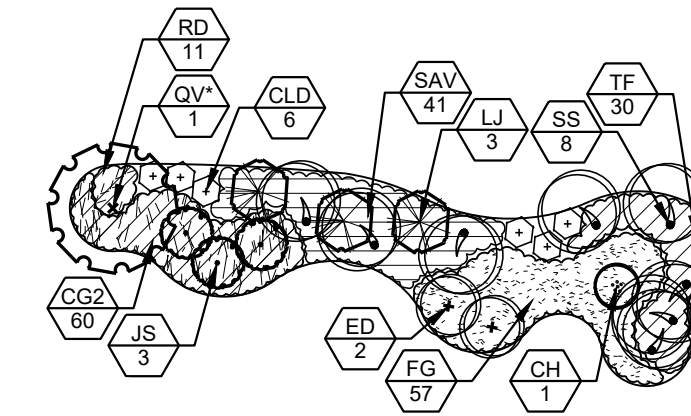


LIFT STATION COMMON AREA

SCALE 1"=30'-0"

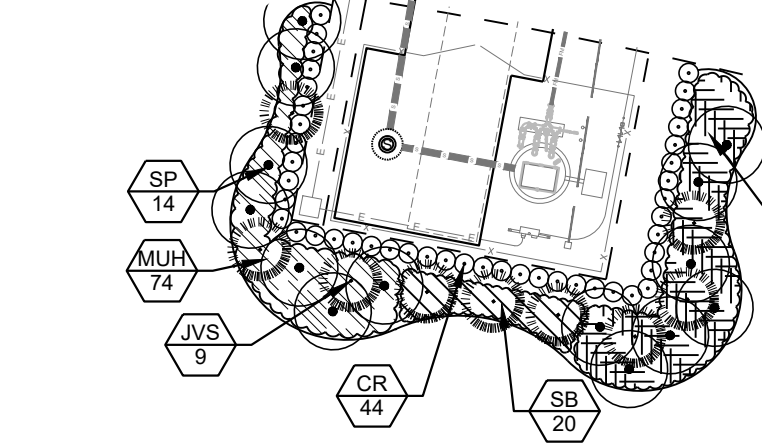


MEDIAN 1


SCALE 1"=30'-0"

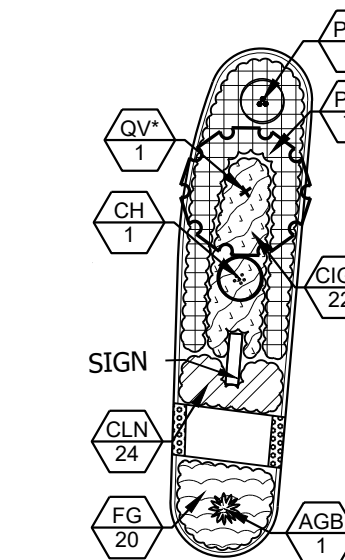

KEY MAP

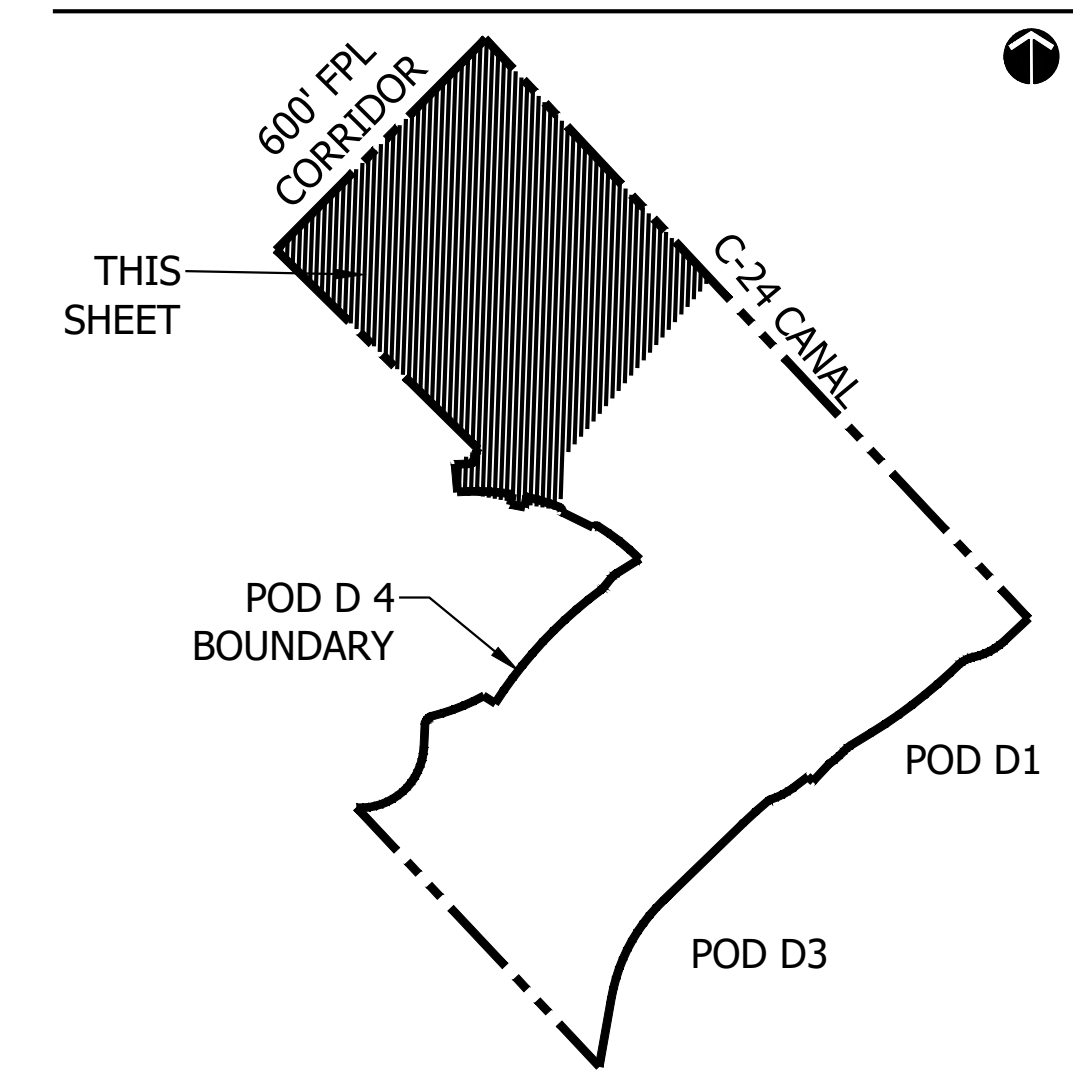

PSLUD # 11-652-33C
 PSL PROJ# 24-005
POD D PLAT 4-REPLAT 2
LANDSCAPE PLAN

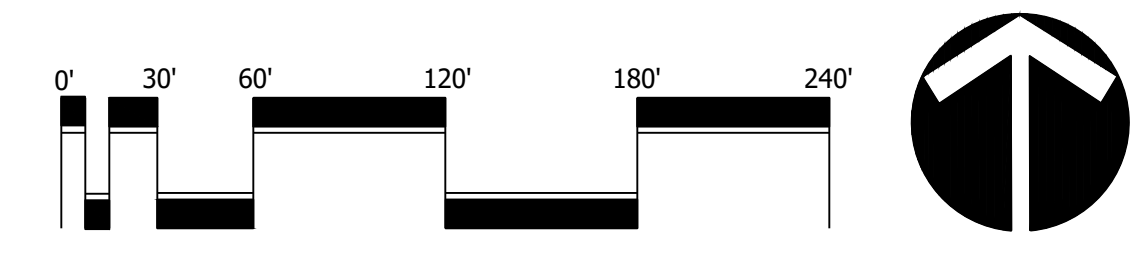

Scale: 1" = 60'-0"


North

Cotleur & Hearing
 Landscape Architects
 Land Planners
 Environmental Consultants
 1934 Commerce Lane
 Suite 1
 Jupiter, Florida 33458
 561.747.6336 · Fax 747.1377
 www.cotleurhearing.com
 Lic# LC-C000239


VERANO SOUTH
 Kolter Homes
 Port St. Lucie, Florida

DESIGNED	DTS
DRAWN	LAH/TJB
DATE	01-09-24
REVISIONS	03-21-24
	05-09-24


MEDIAN 2
SCALE 1"=30'-0"

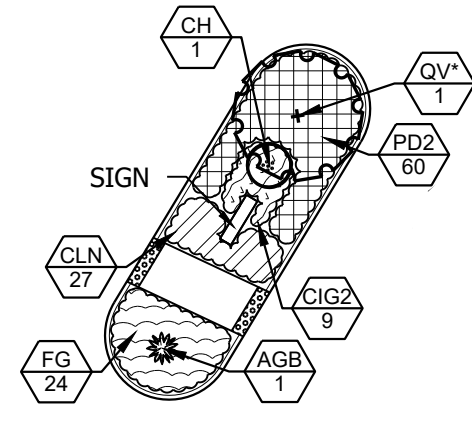


MEDIAN 3
SCALE 1"=30'-0"

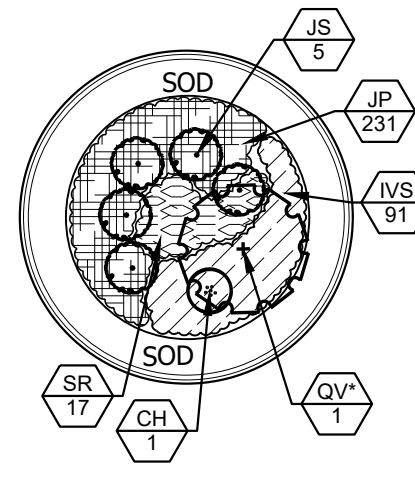


COMMON AREA 6
SCALE 1"=30'-0"

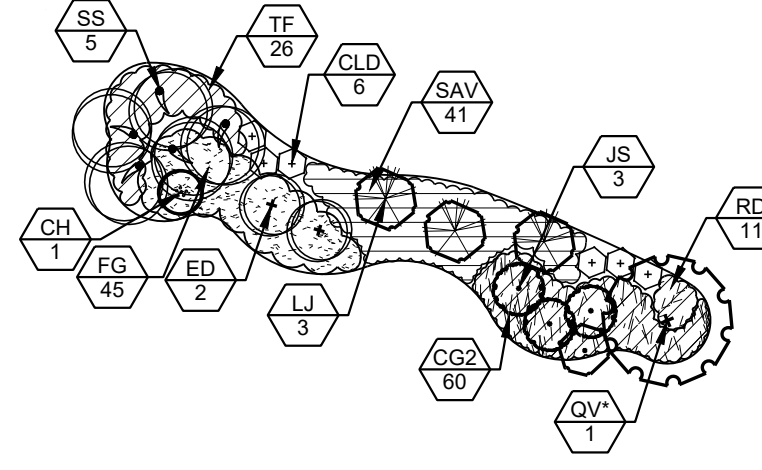


COMMON AREA 7
SCALE 1"=30'-0"

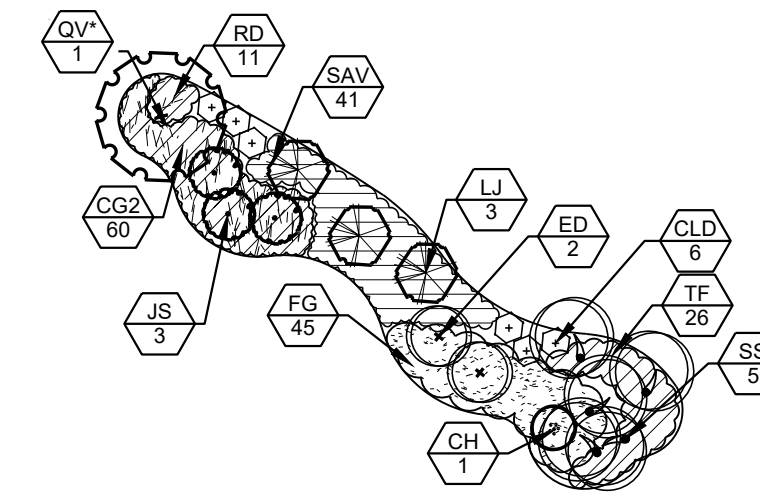


COMMON AREA 8
SCALE 1"=30'-0"

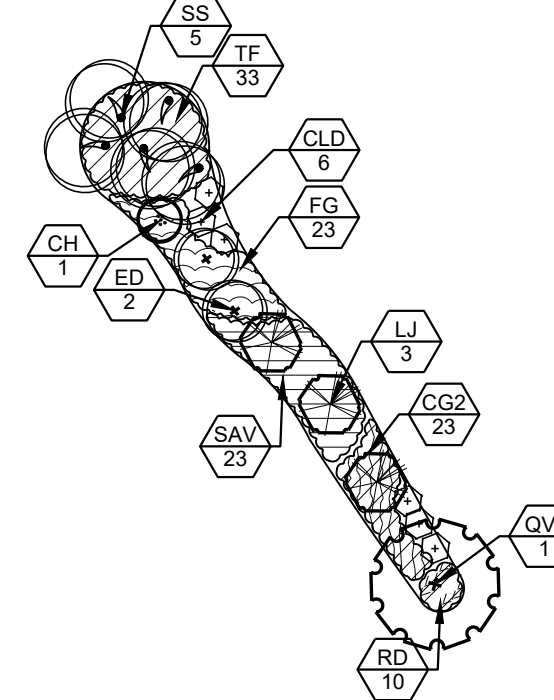



COMMON AREA 9
SCALE 1"=30'-0"

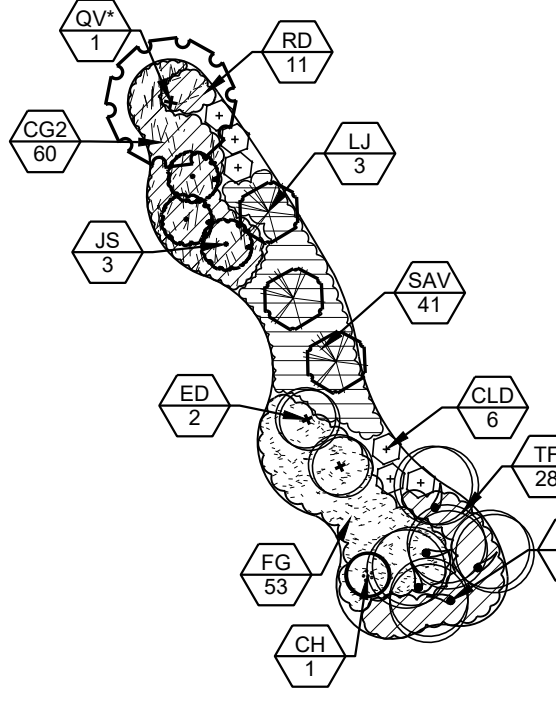


COMMON AREA 12
SCALE 1"=30'-0"

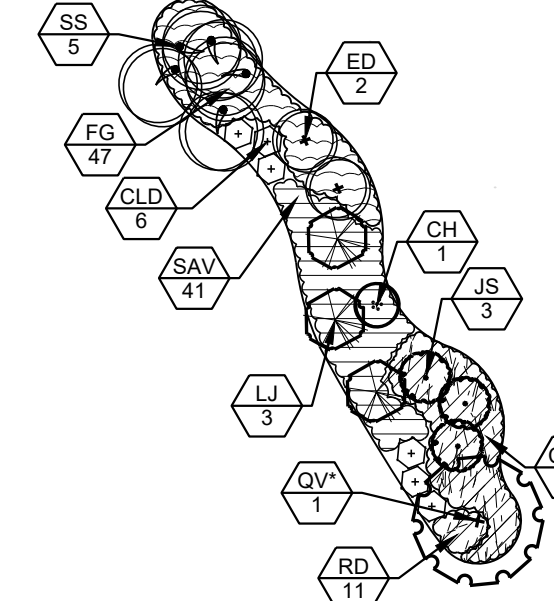


COMMON AREA 13
SCALE 1"=30'-0"

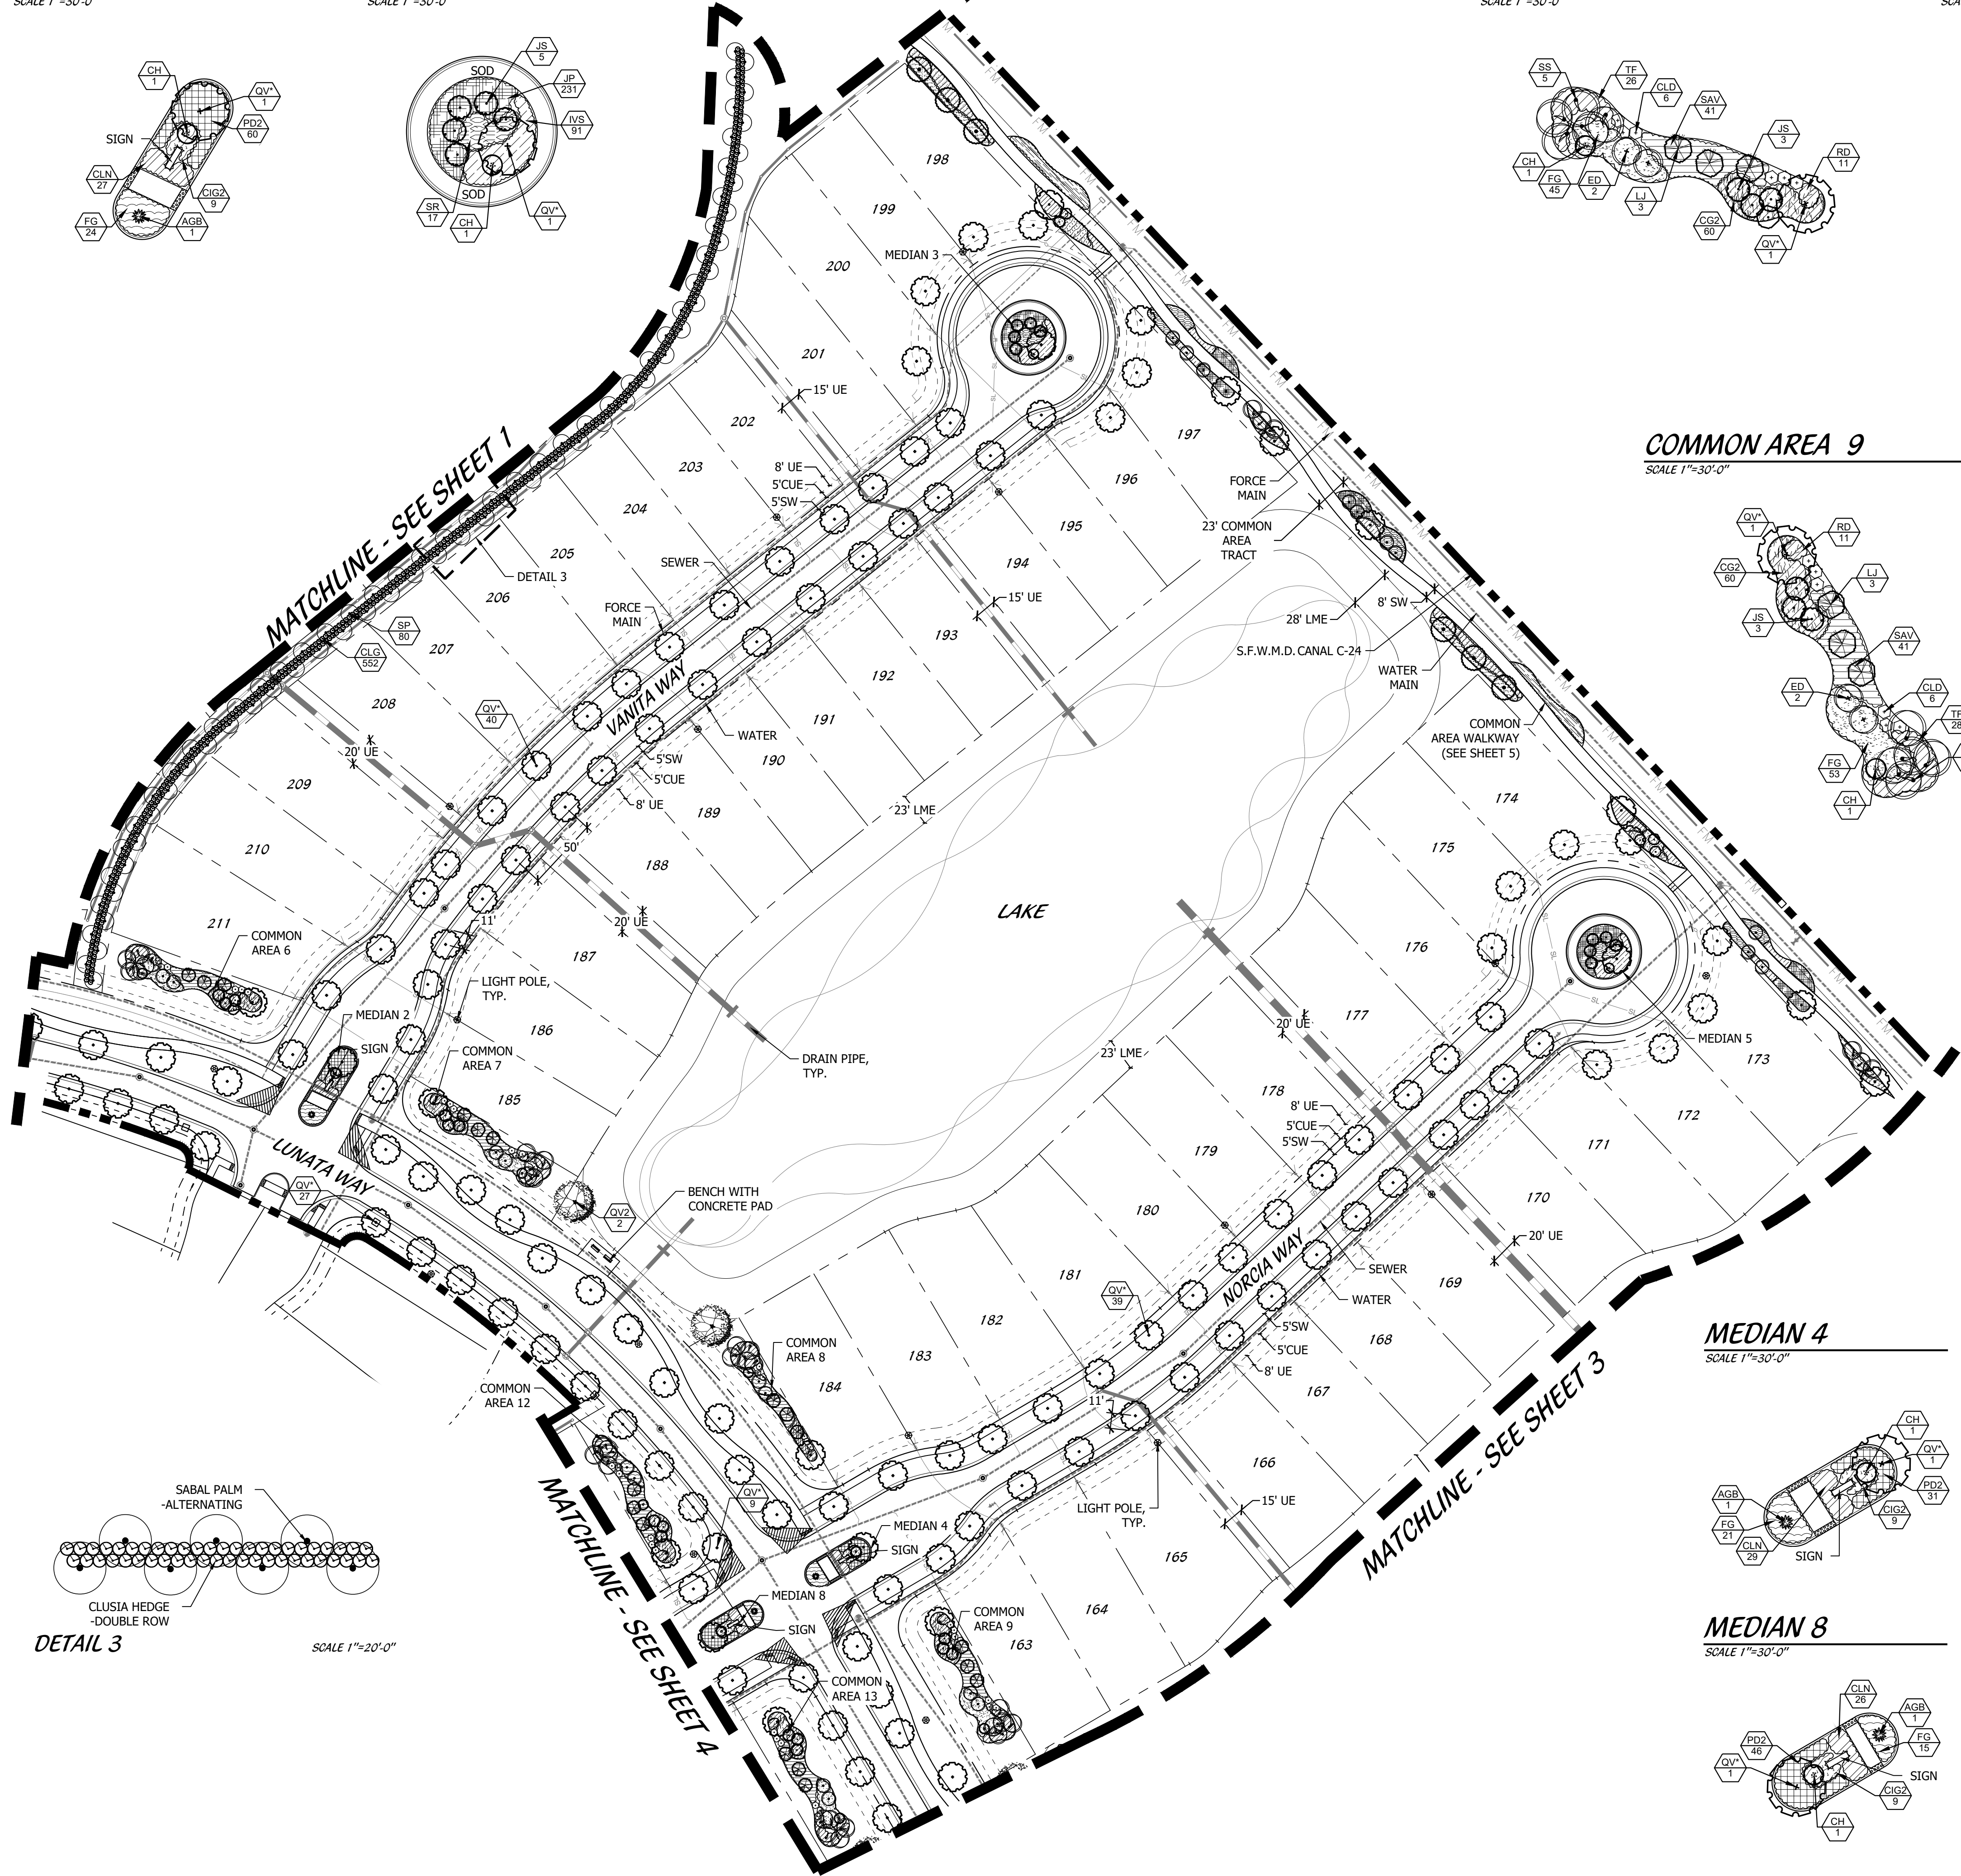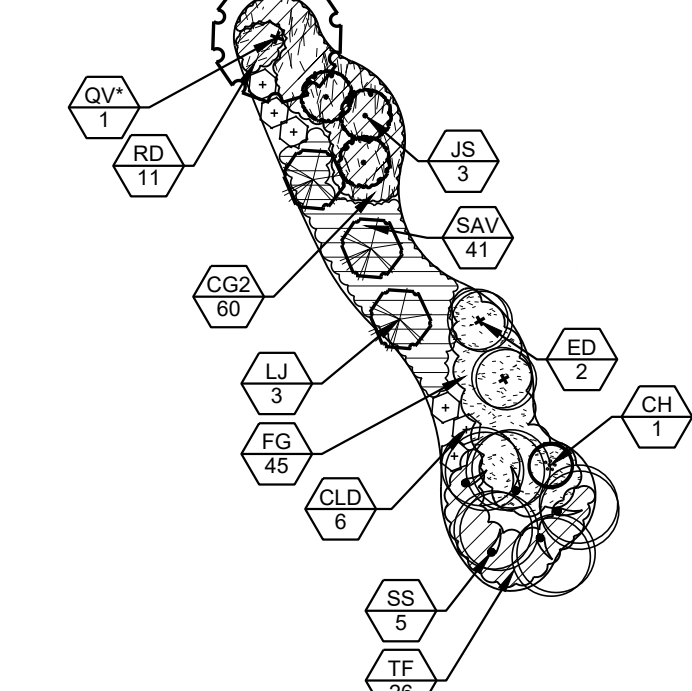


KEY MAP

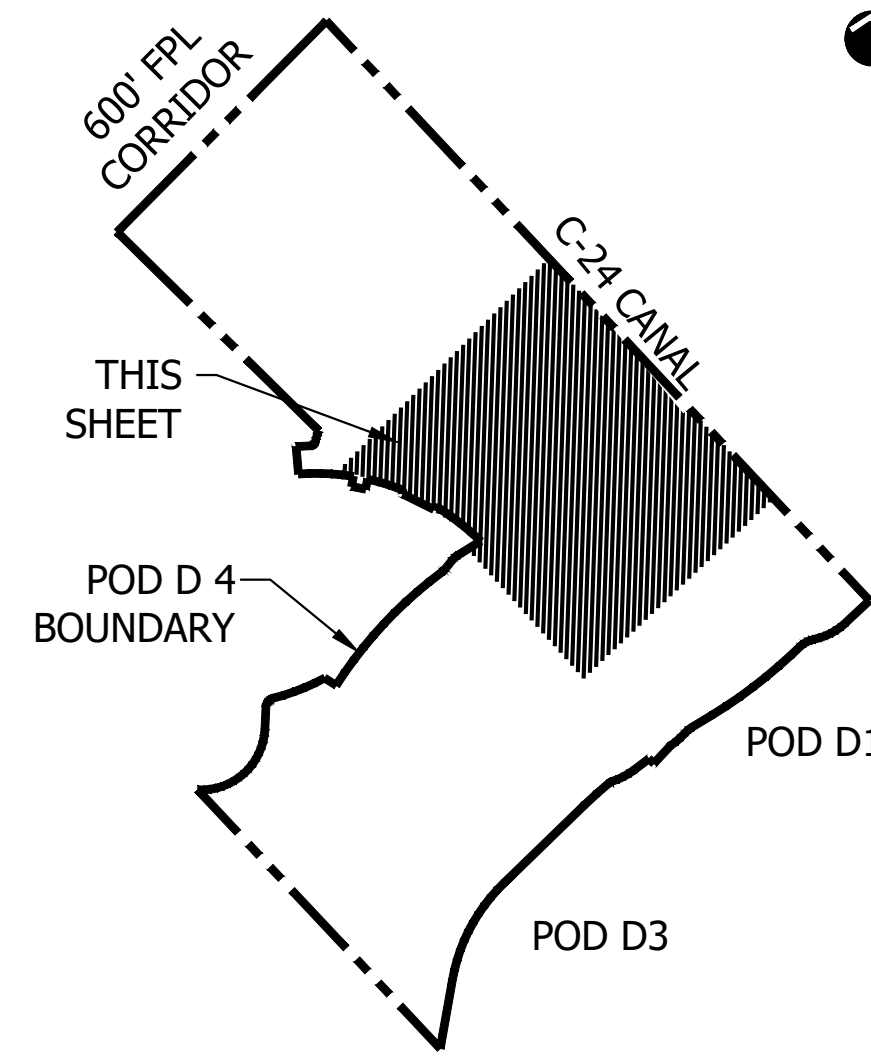



MEDIAN 4
SCALE 1"=30'-0"

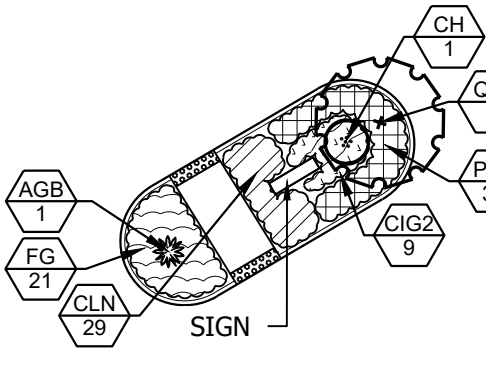


MEDIAN 5
SCALE 1"=30'-0"

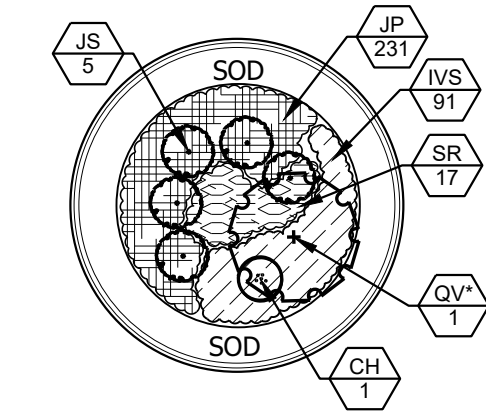

MEDIAN 8
SCALE 1"=30'-0"

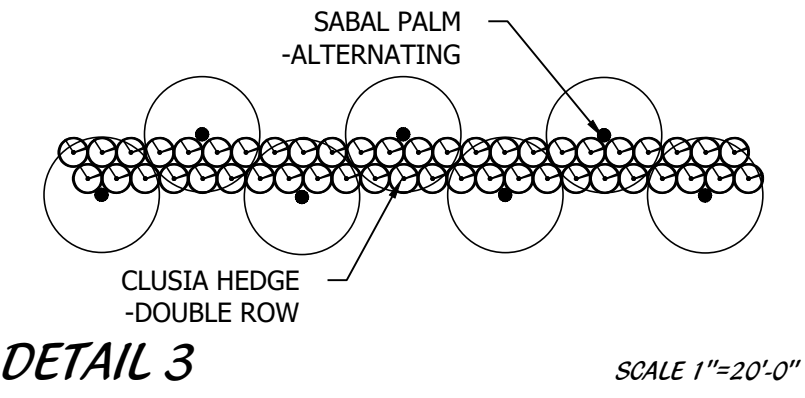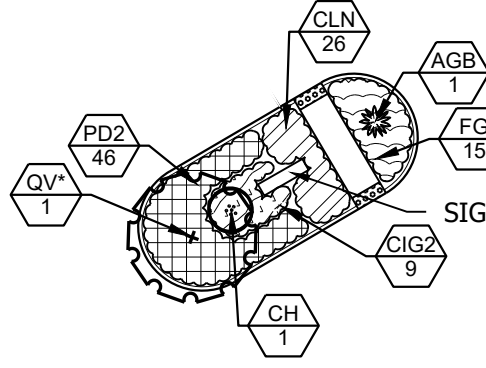

PSLUD # 11-652-33C
PSL PROJ# 24-005
POD D PLAT 4-REPLAT 2
LANDSCAPE PLAN

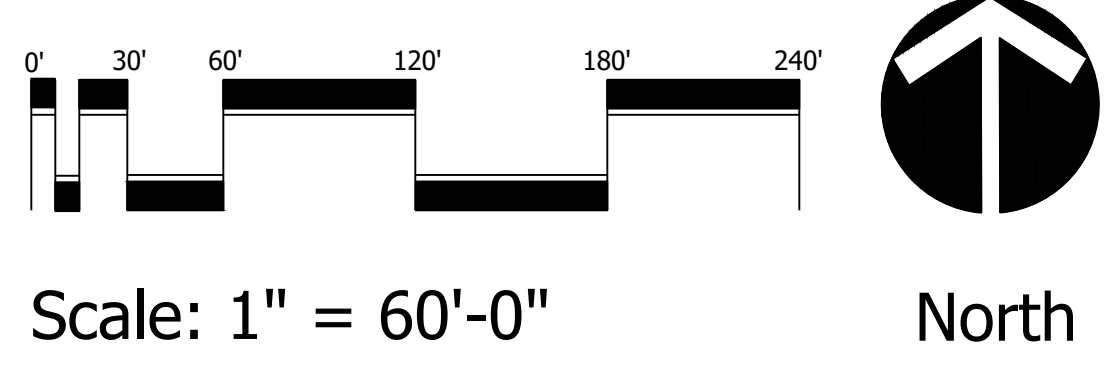


Cotleur & Hearing
Landscape Architects
Land Planners
Environmental Consultants
1934 Commerce Lane
Suite 1
Jupiter, Florida 33458
561.747.6336 · Fax 747.1377
www.cotleurhearing.com
Lic# LC-C000239

VERANO SOUTH
Kolter Homes
Port St. Lucie, Florida

DESIGNED	DTS
DRAWN	LAH/TJB
DATE	01-09-24
REVISIONS	03-21-24
	05-09-24


MEDIAN 6

SCALE 1"=30'-0"

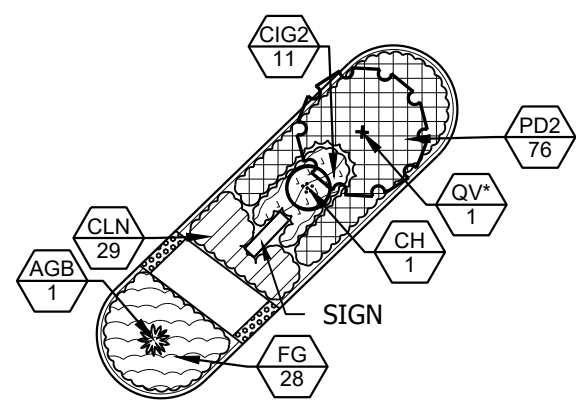


MEDIAN 7

SCALE 1"=30'-0"

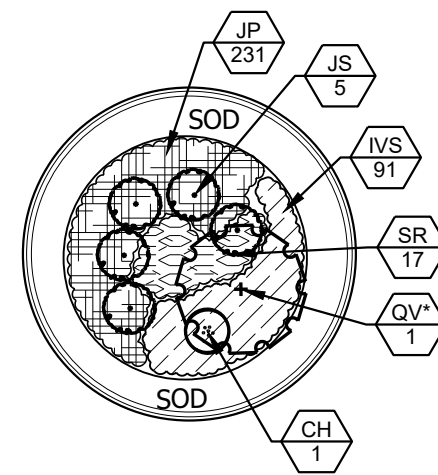


MEDIAN 9

SCALE 1"=30'-0"

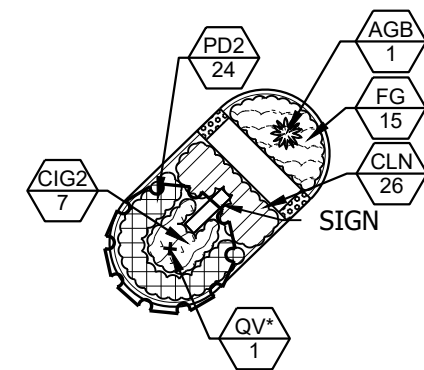


COMMON AREA 10

SCALE 1"=30'-0"

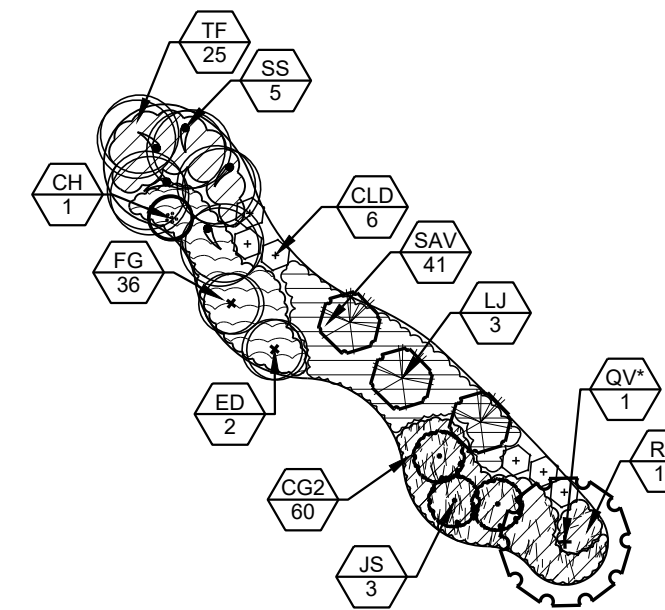


COMMON AREA 11

SCALE 1"=30'-0"

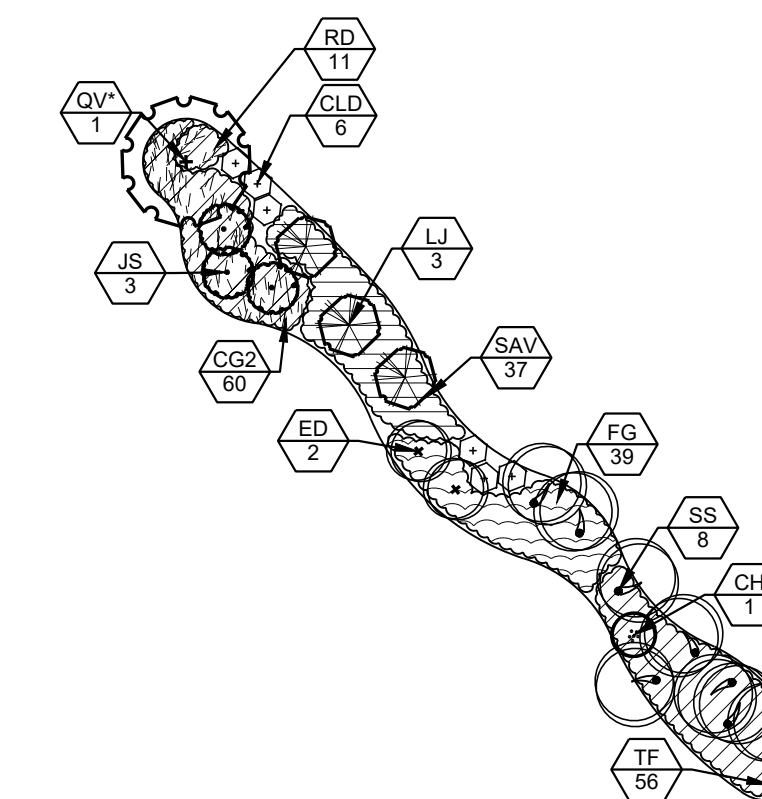



COMMON AREA 12

SCALE 1"=30'-0"

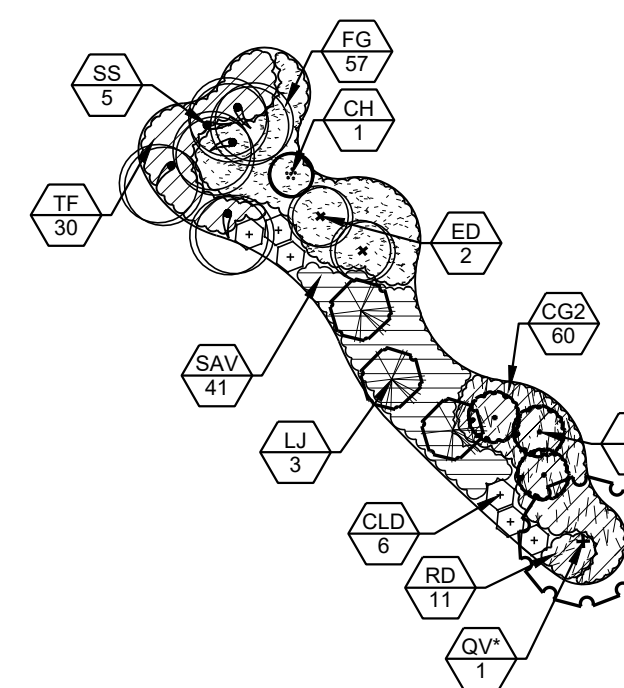


COMMON AREA 13

SCALE 1"=30'-0"

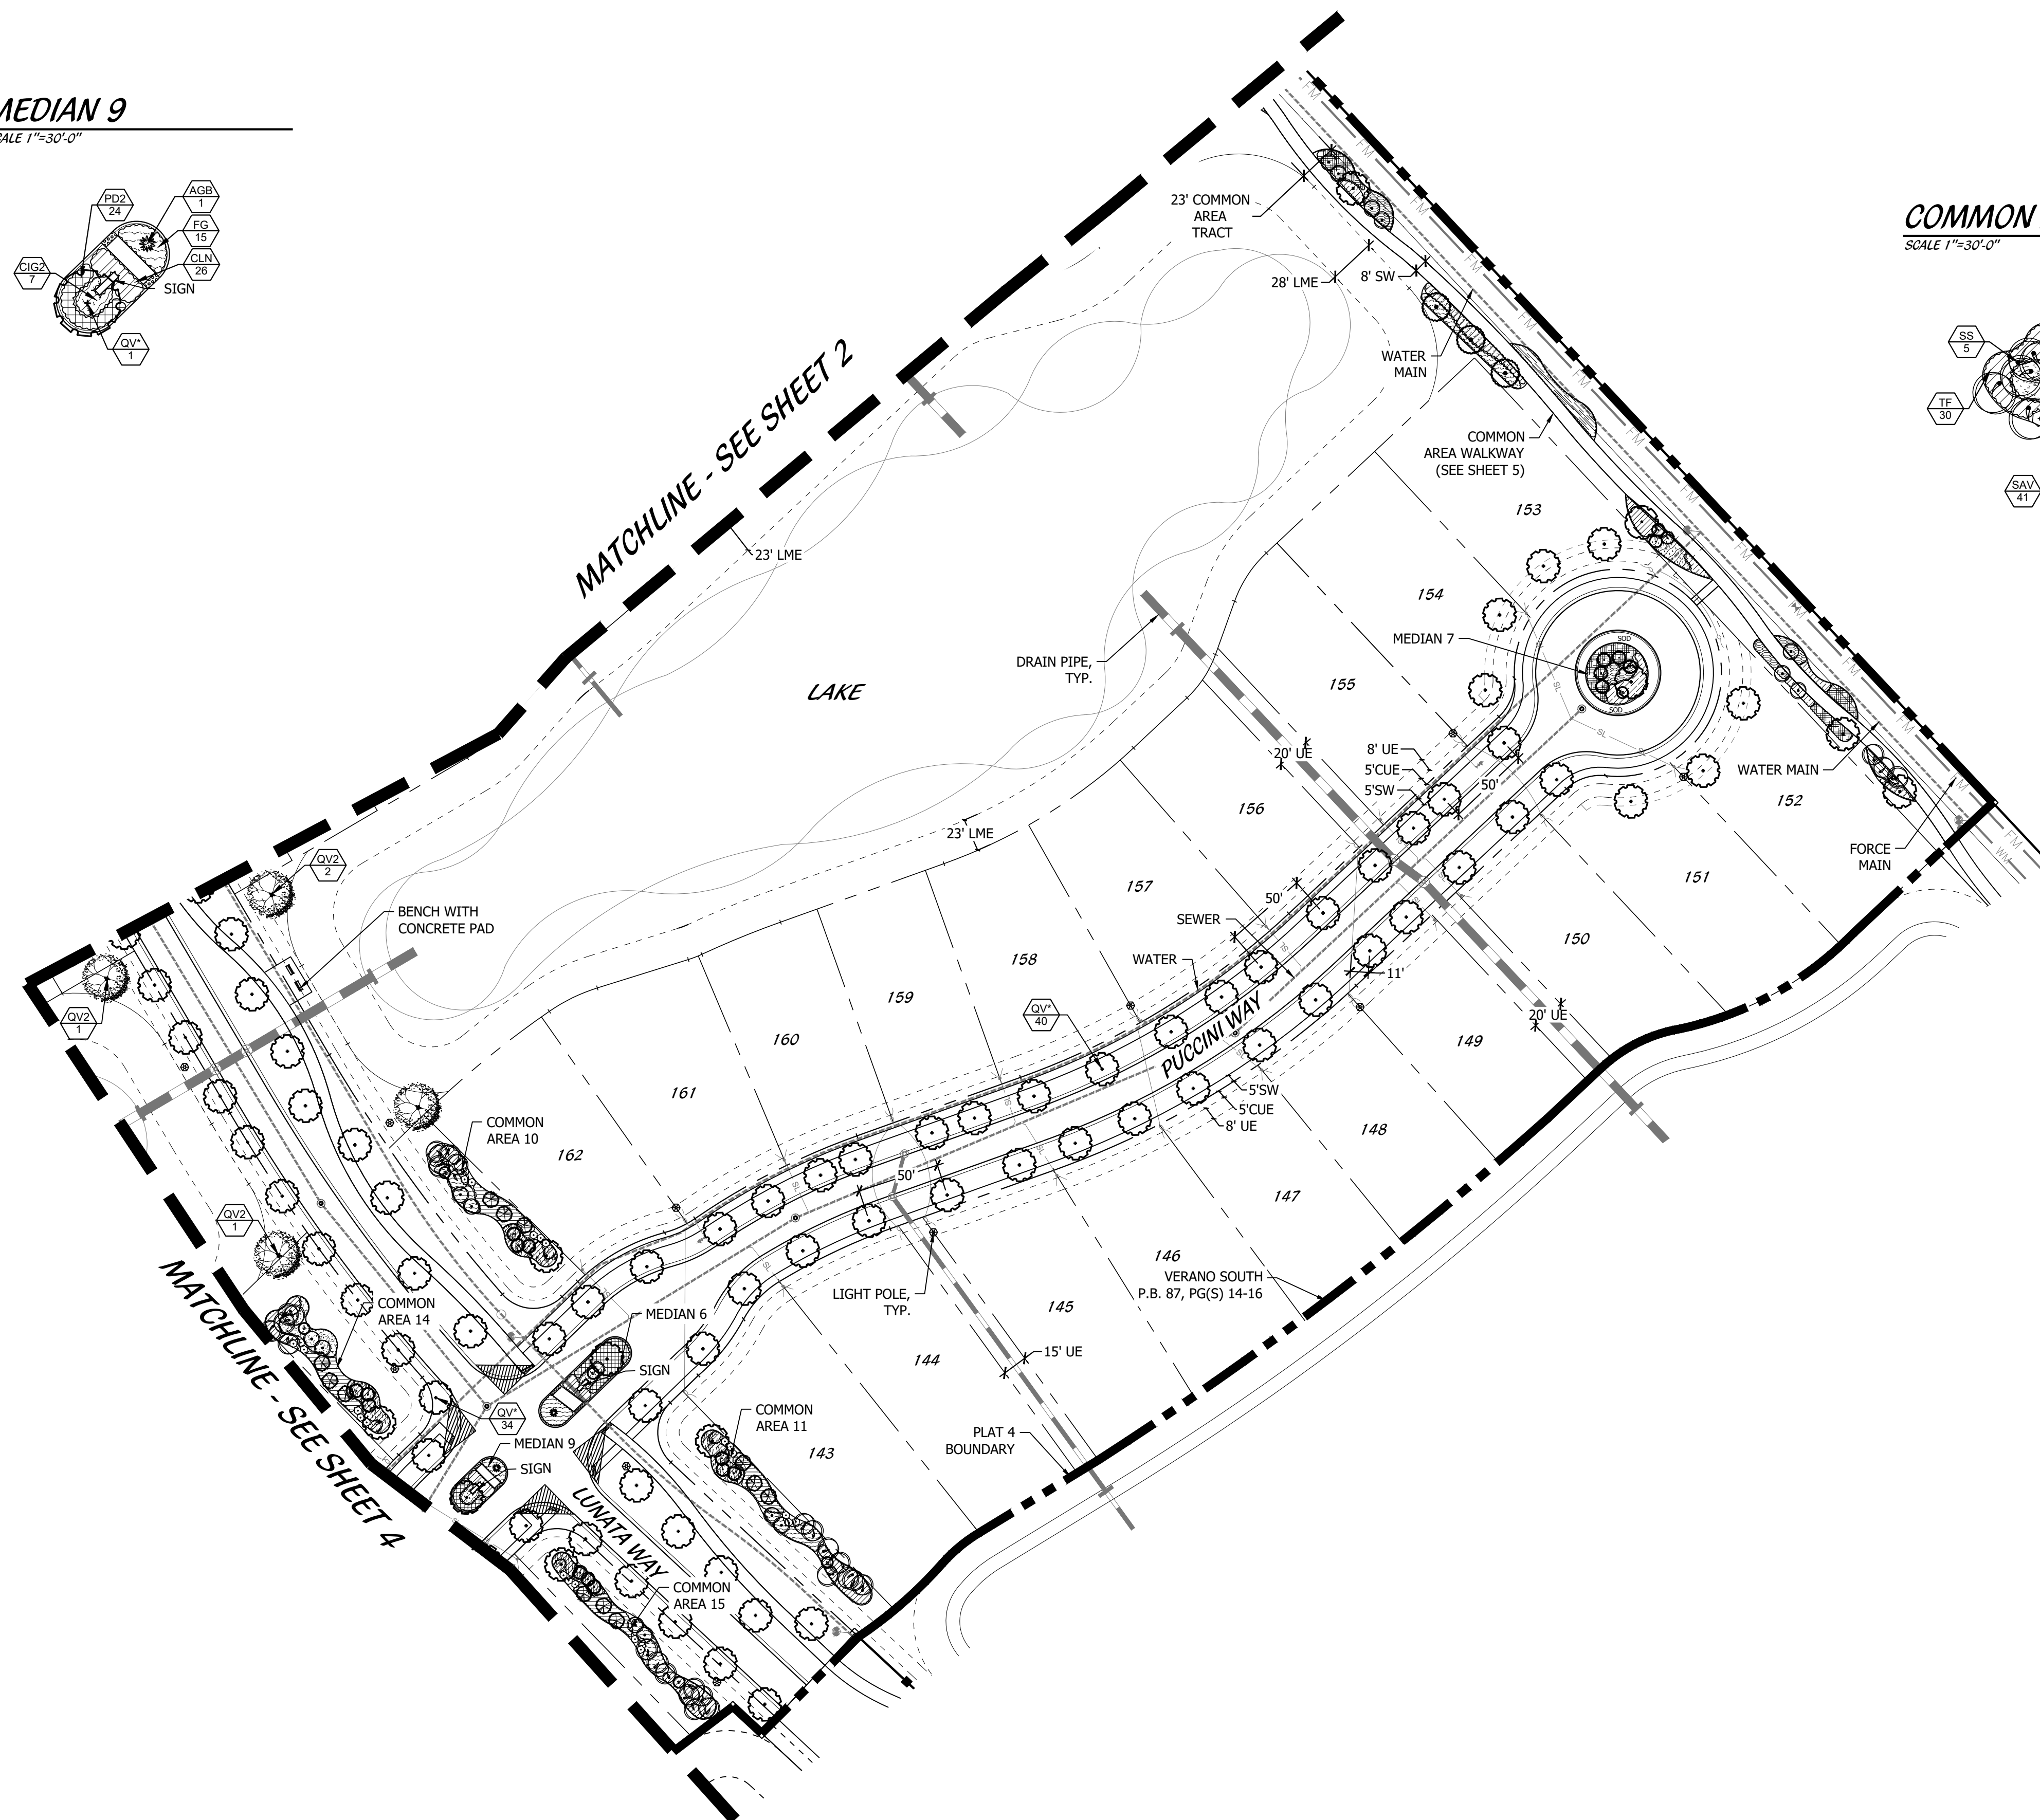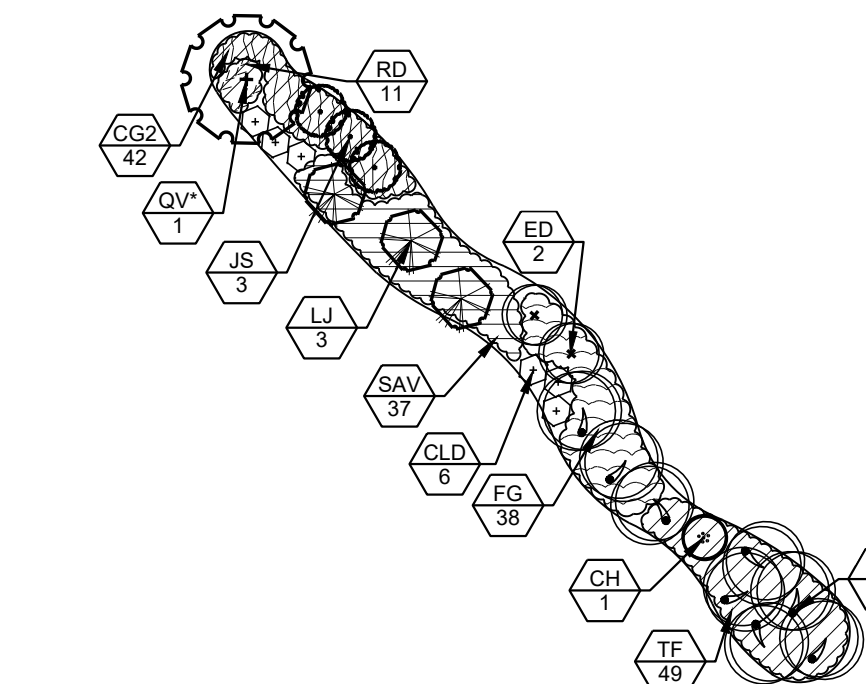

KEY MAP

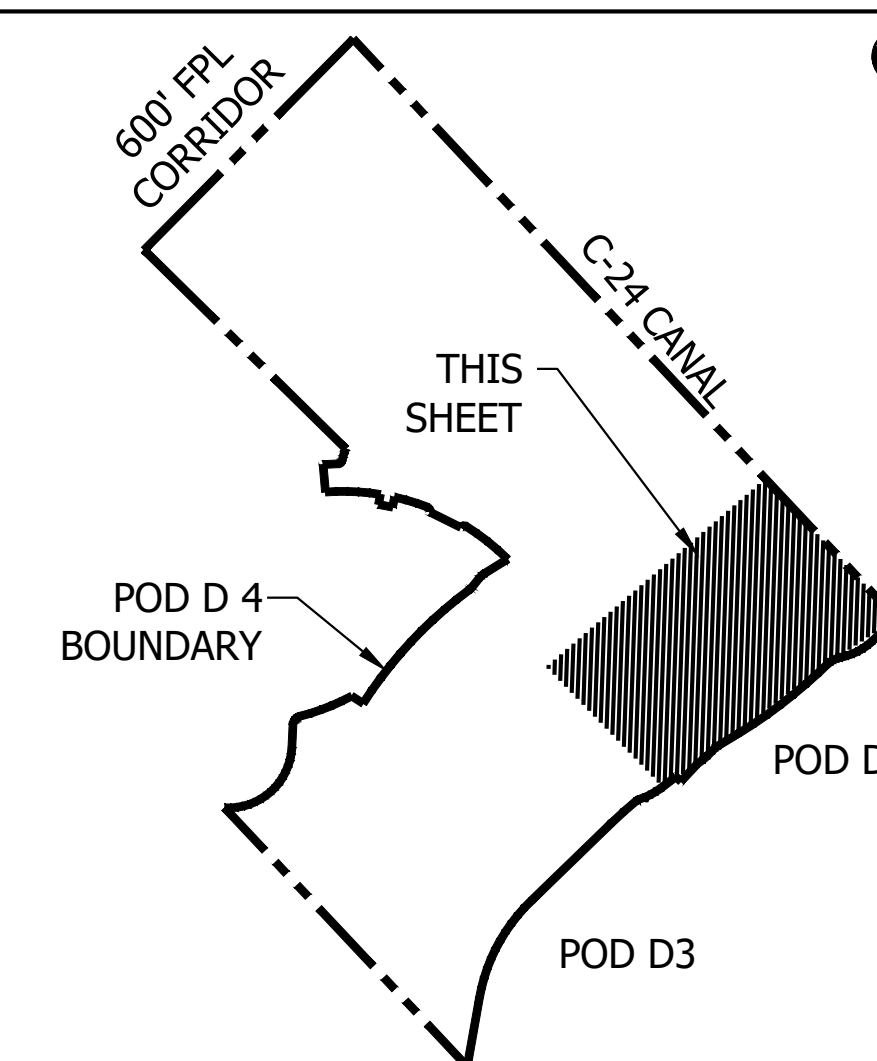


PSLUD # 11-652-33C
PSL PROJ# 24-005
POD D PLAT 4-REPLAT 2
LANDSCAPE PLAN



Scale: 1" = 60'-0"

North

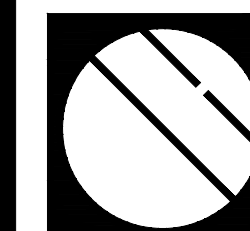

Cotleur & Hearing


Landscape Architects
Land Planners
Environmental Consultants

1934 Commerce Lane
Suite 1
Jupiter, Florida 33458
561.747.6336 · Fax 747.1377
www.cotleurhearing.com
Lic# LC-C000239

VERANO SOUTH

Kolter Homes
Port St. Lucie, Florida

DESIGNED _____ DTS
DRAWN _____ LAH/TJB
DATE _____ 01-09-24
REVISIONS _____ 03-21-24
_____ 05-09-24


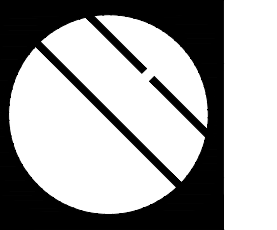


Cotleur & Hearing


Landscape Architects
Land Planners
Environmental Consultants
1934 Commerce Lane
Suite 1
Jupiter, Florida 33458
561.747.6336 · Fax 747.1377
www.cotleurhearing.com
Lic# LC-C000239

VERANO SOUTH


Kolter Homes
Port St. Lucie, Florida

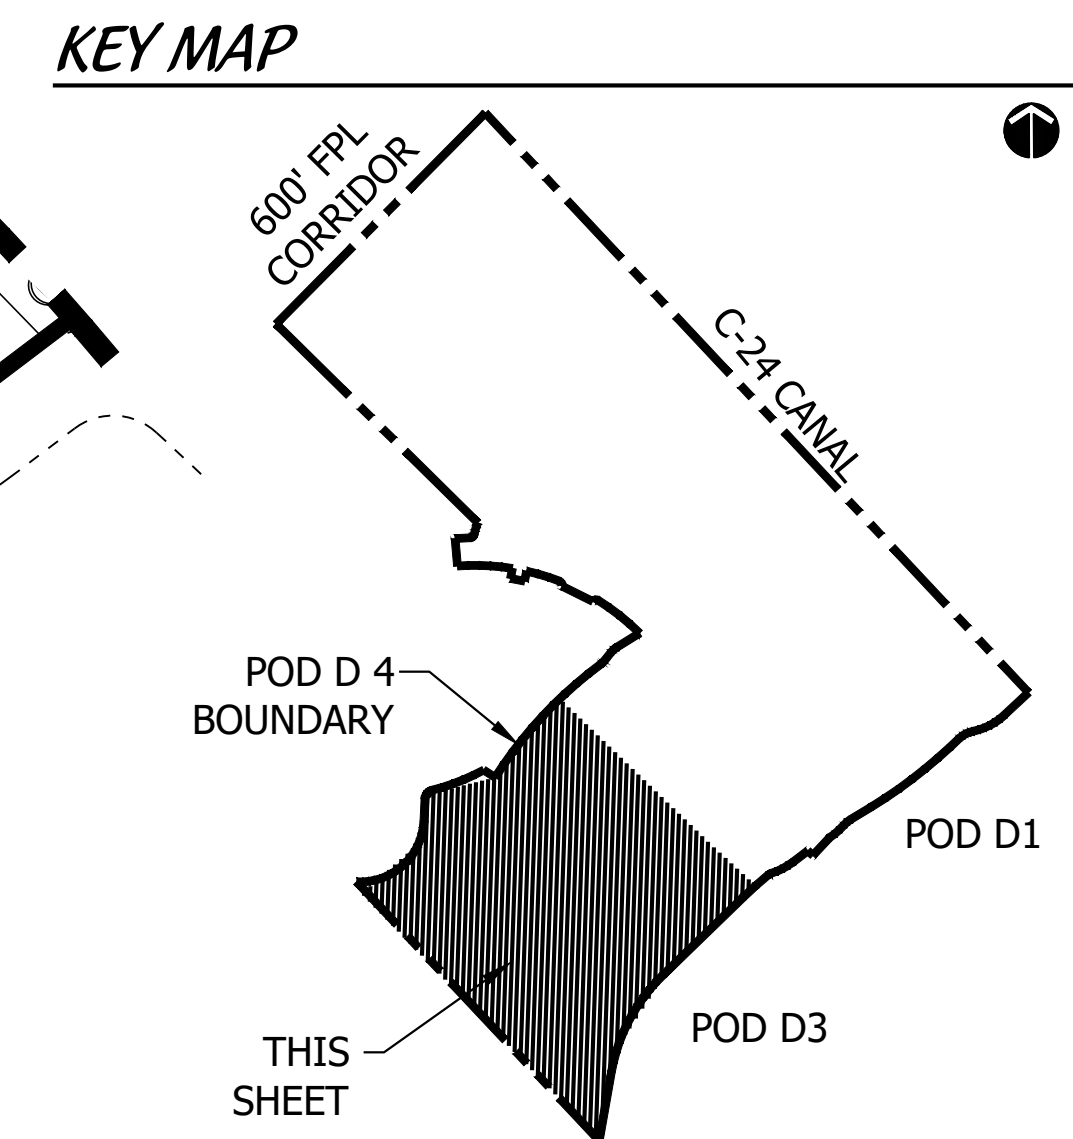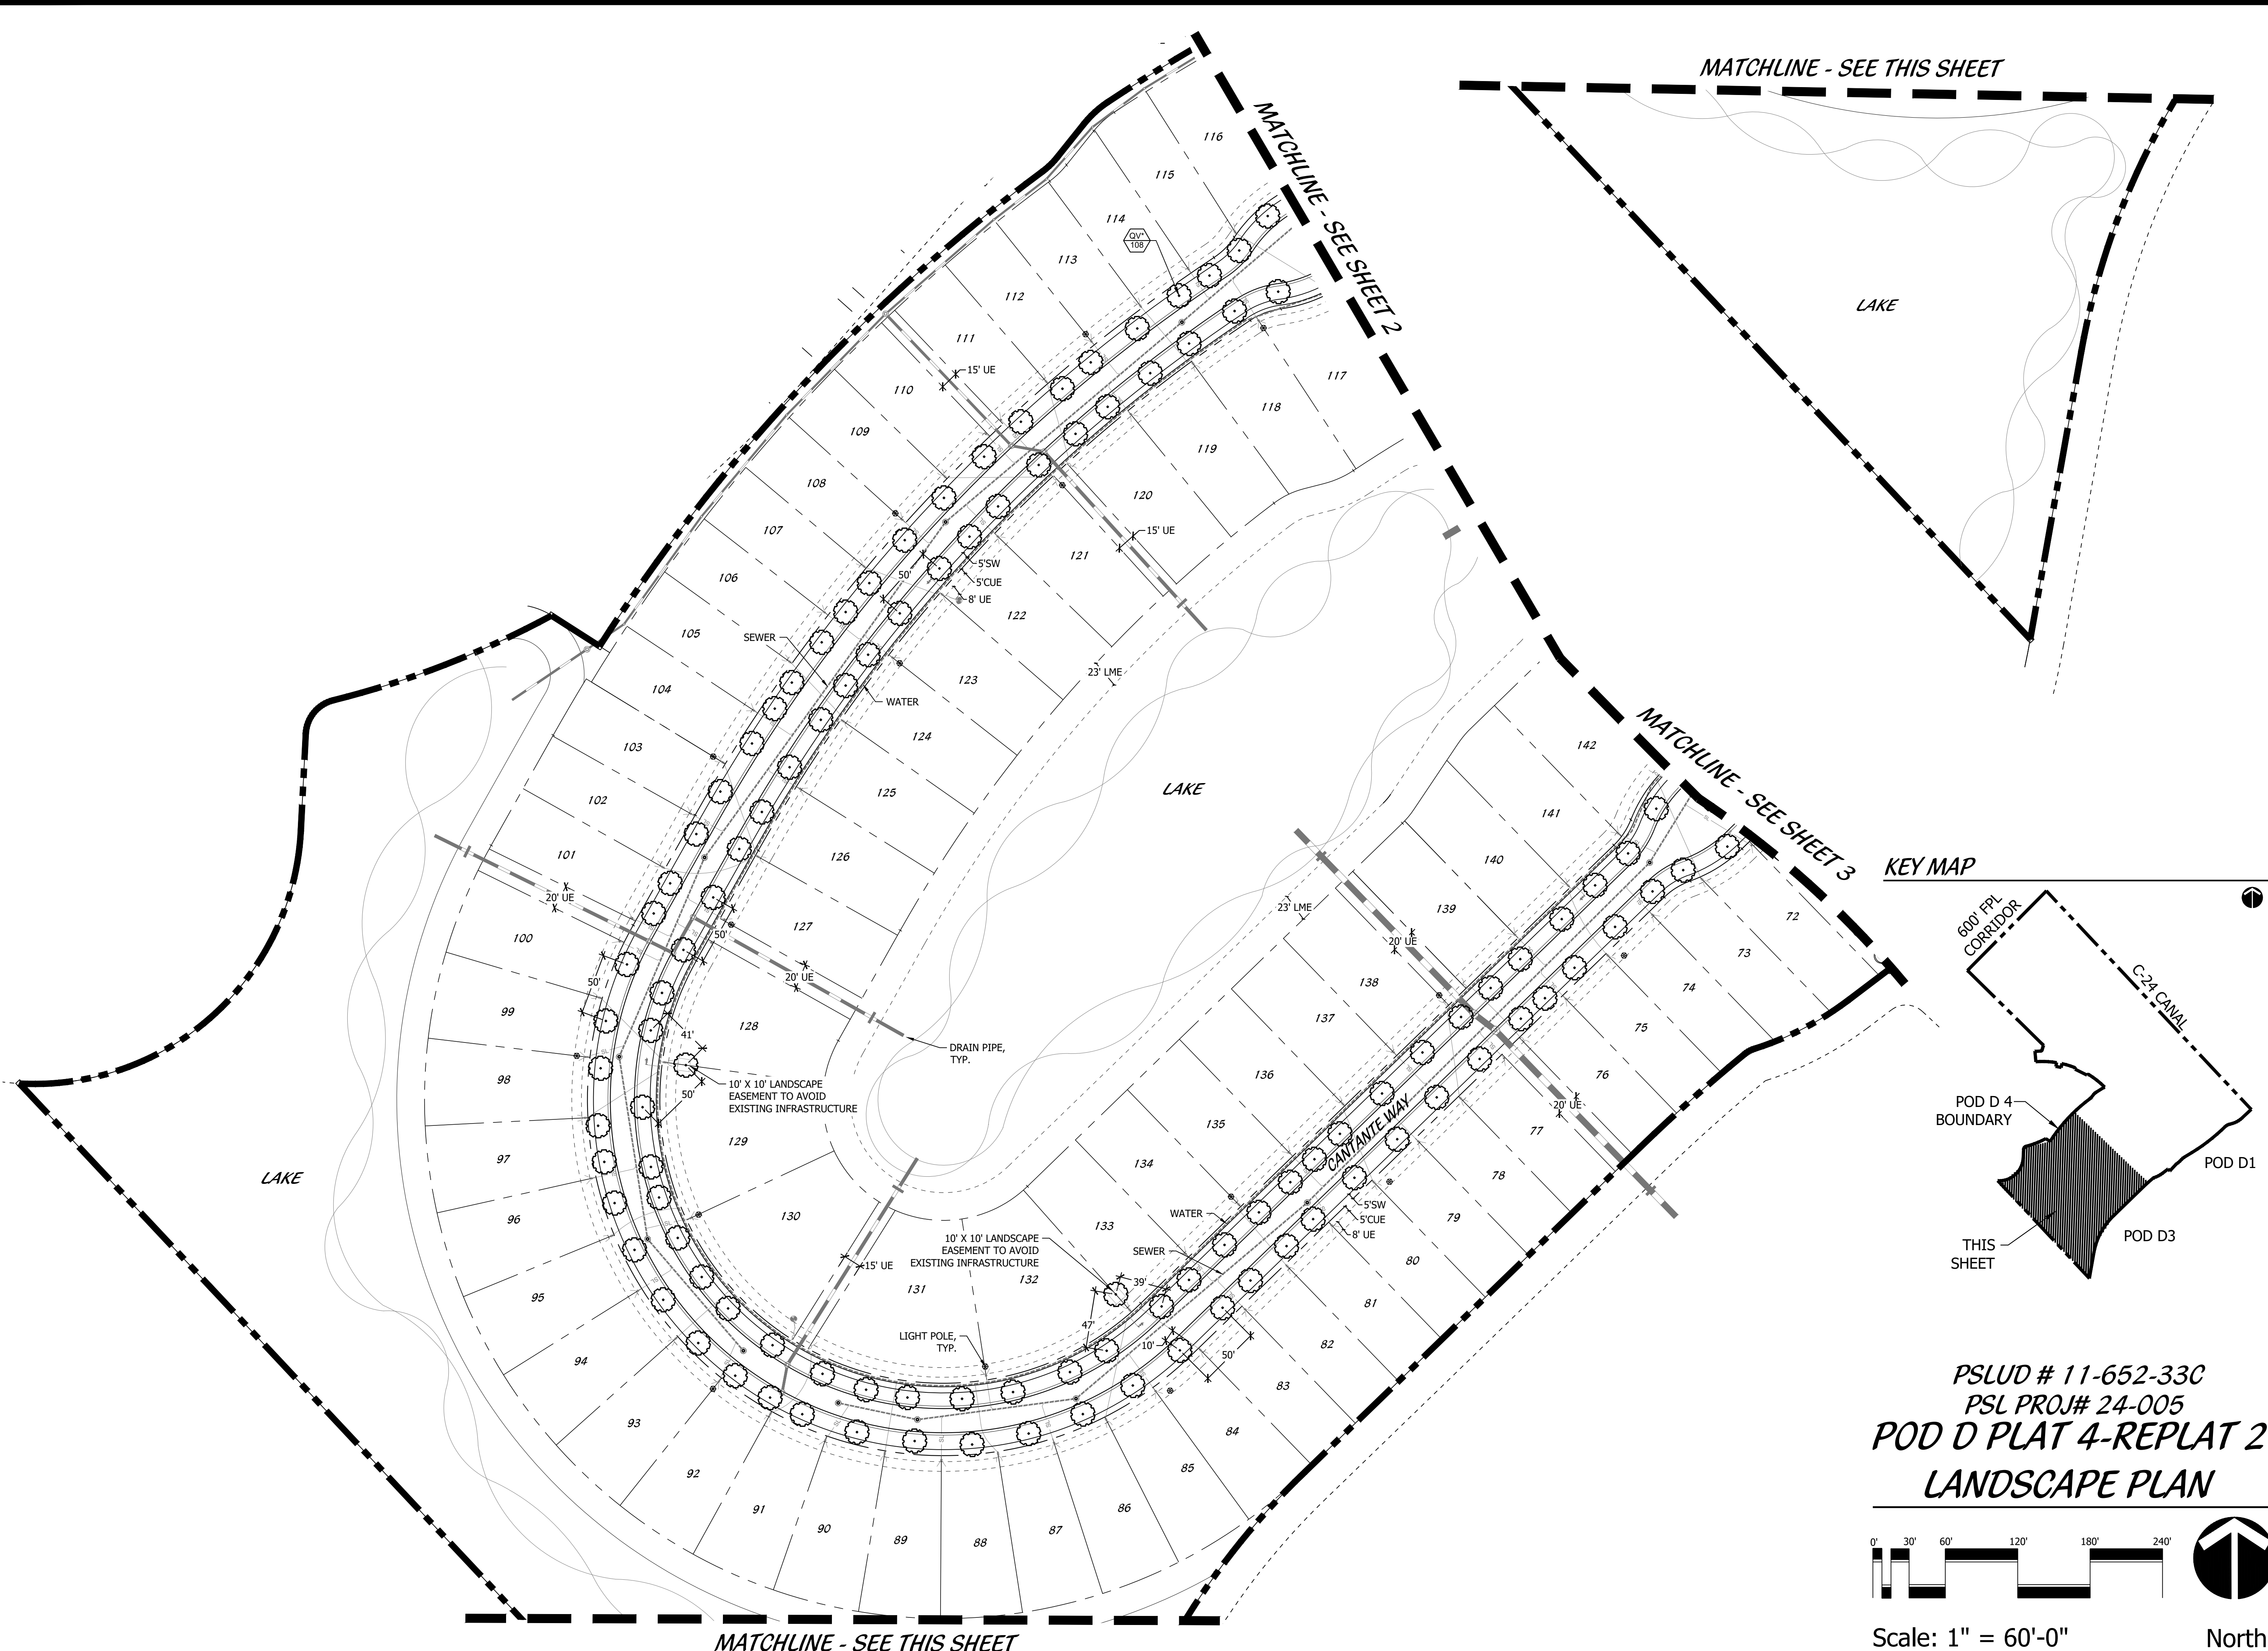

PSLUD # 11-652-33C
PSL PROJ# 24-005
POD D PLAT 4-REPLAT 2
LANDSCAPE PLAN

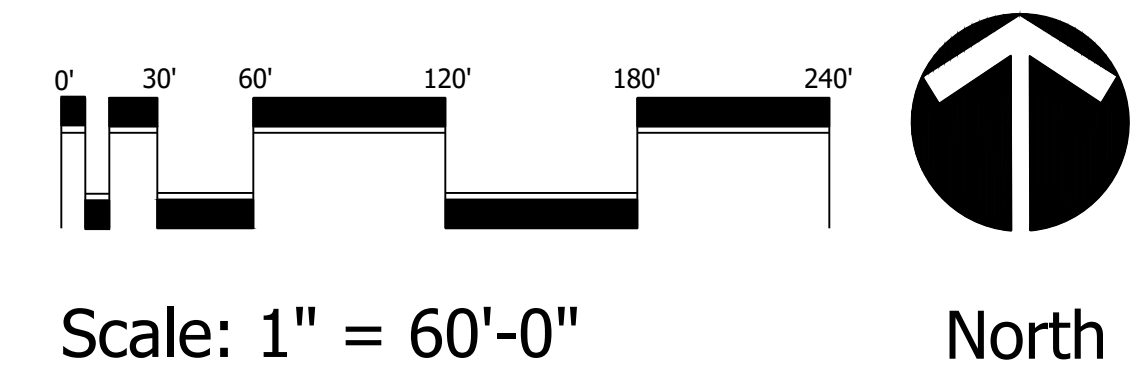


DESIGNED	DTS
DRAWN	LAH/TJB
DATE	01-09-24
REVISIONS	03-21-24
	05-09-24

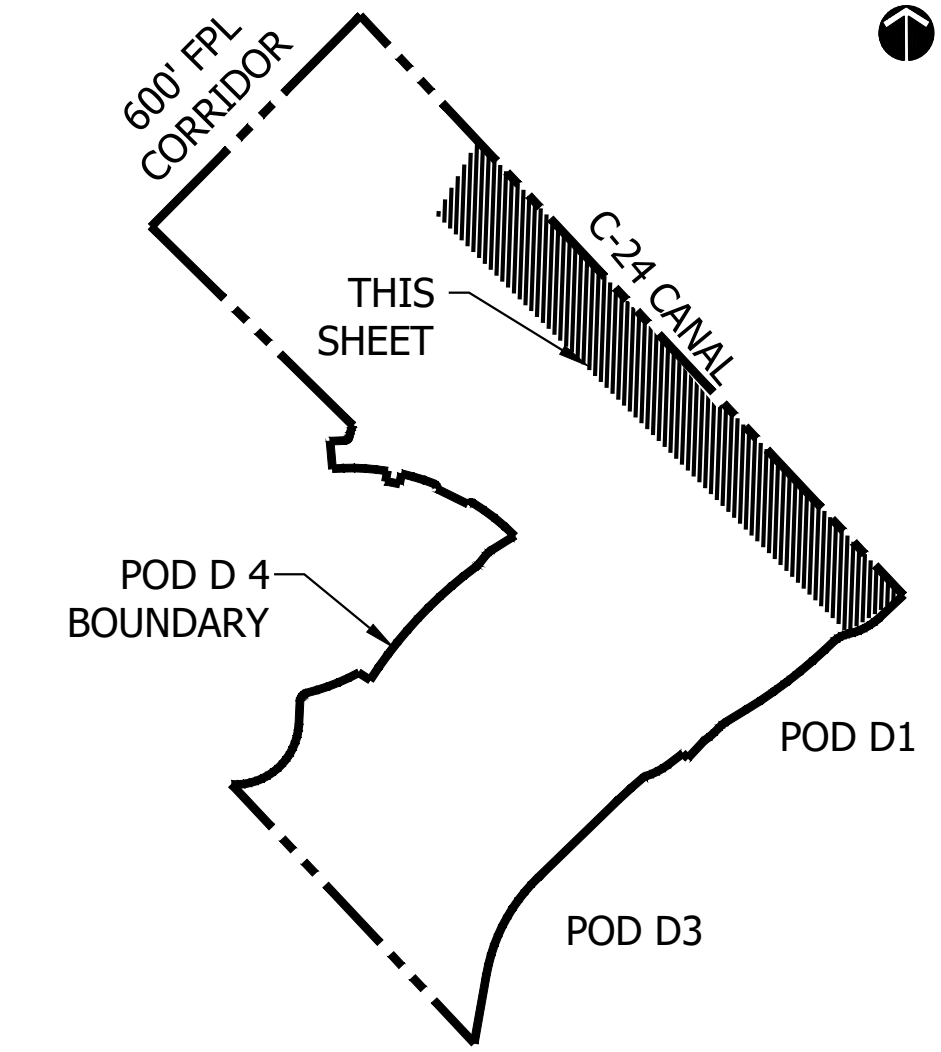

Cotleur & Hearing
Landscape Architects
Land Planners
Environmental Consultants
1934 Commerce Lane
Suite 1
Jupiter, Florida 33458
561.747.6336 · Fax 747.1377
www.cotleurhearing.com
Lic# LC-C000239


VERANO SOUTH
Kolter Homes
Port St. Lucie, Florida

DESIGNED	DTS
DRAWN	LAH/TJB
DATE	01-09-24
REVISIONS	03-21-24
	05-09-24

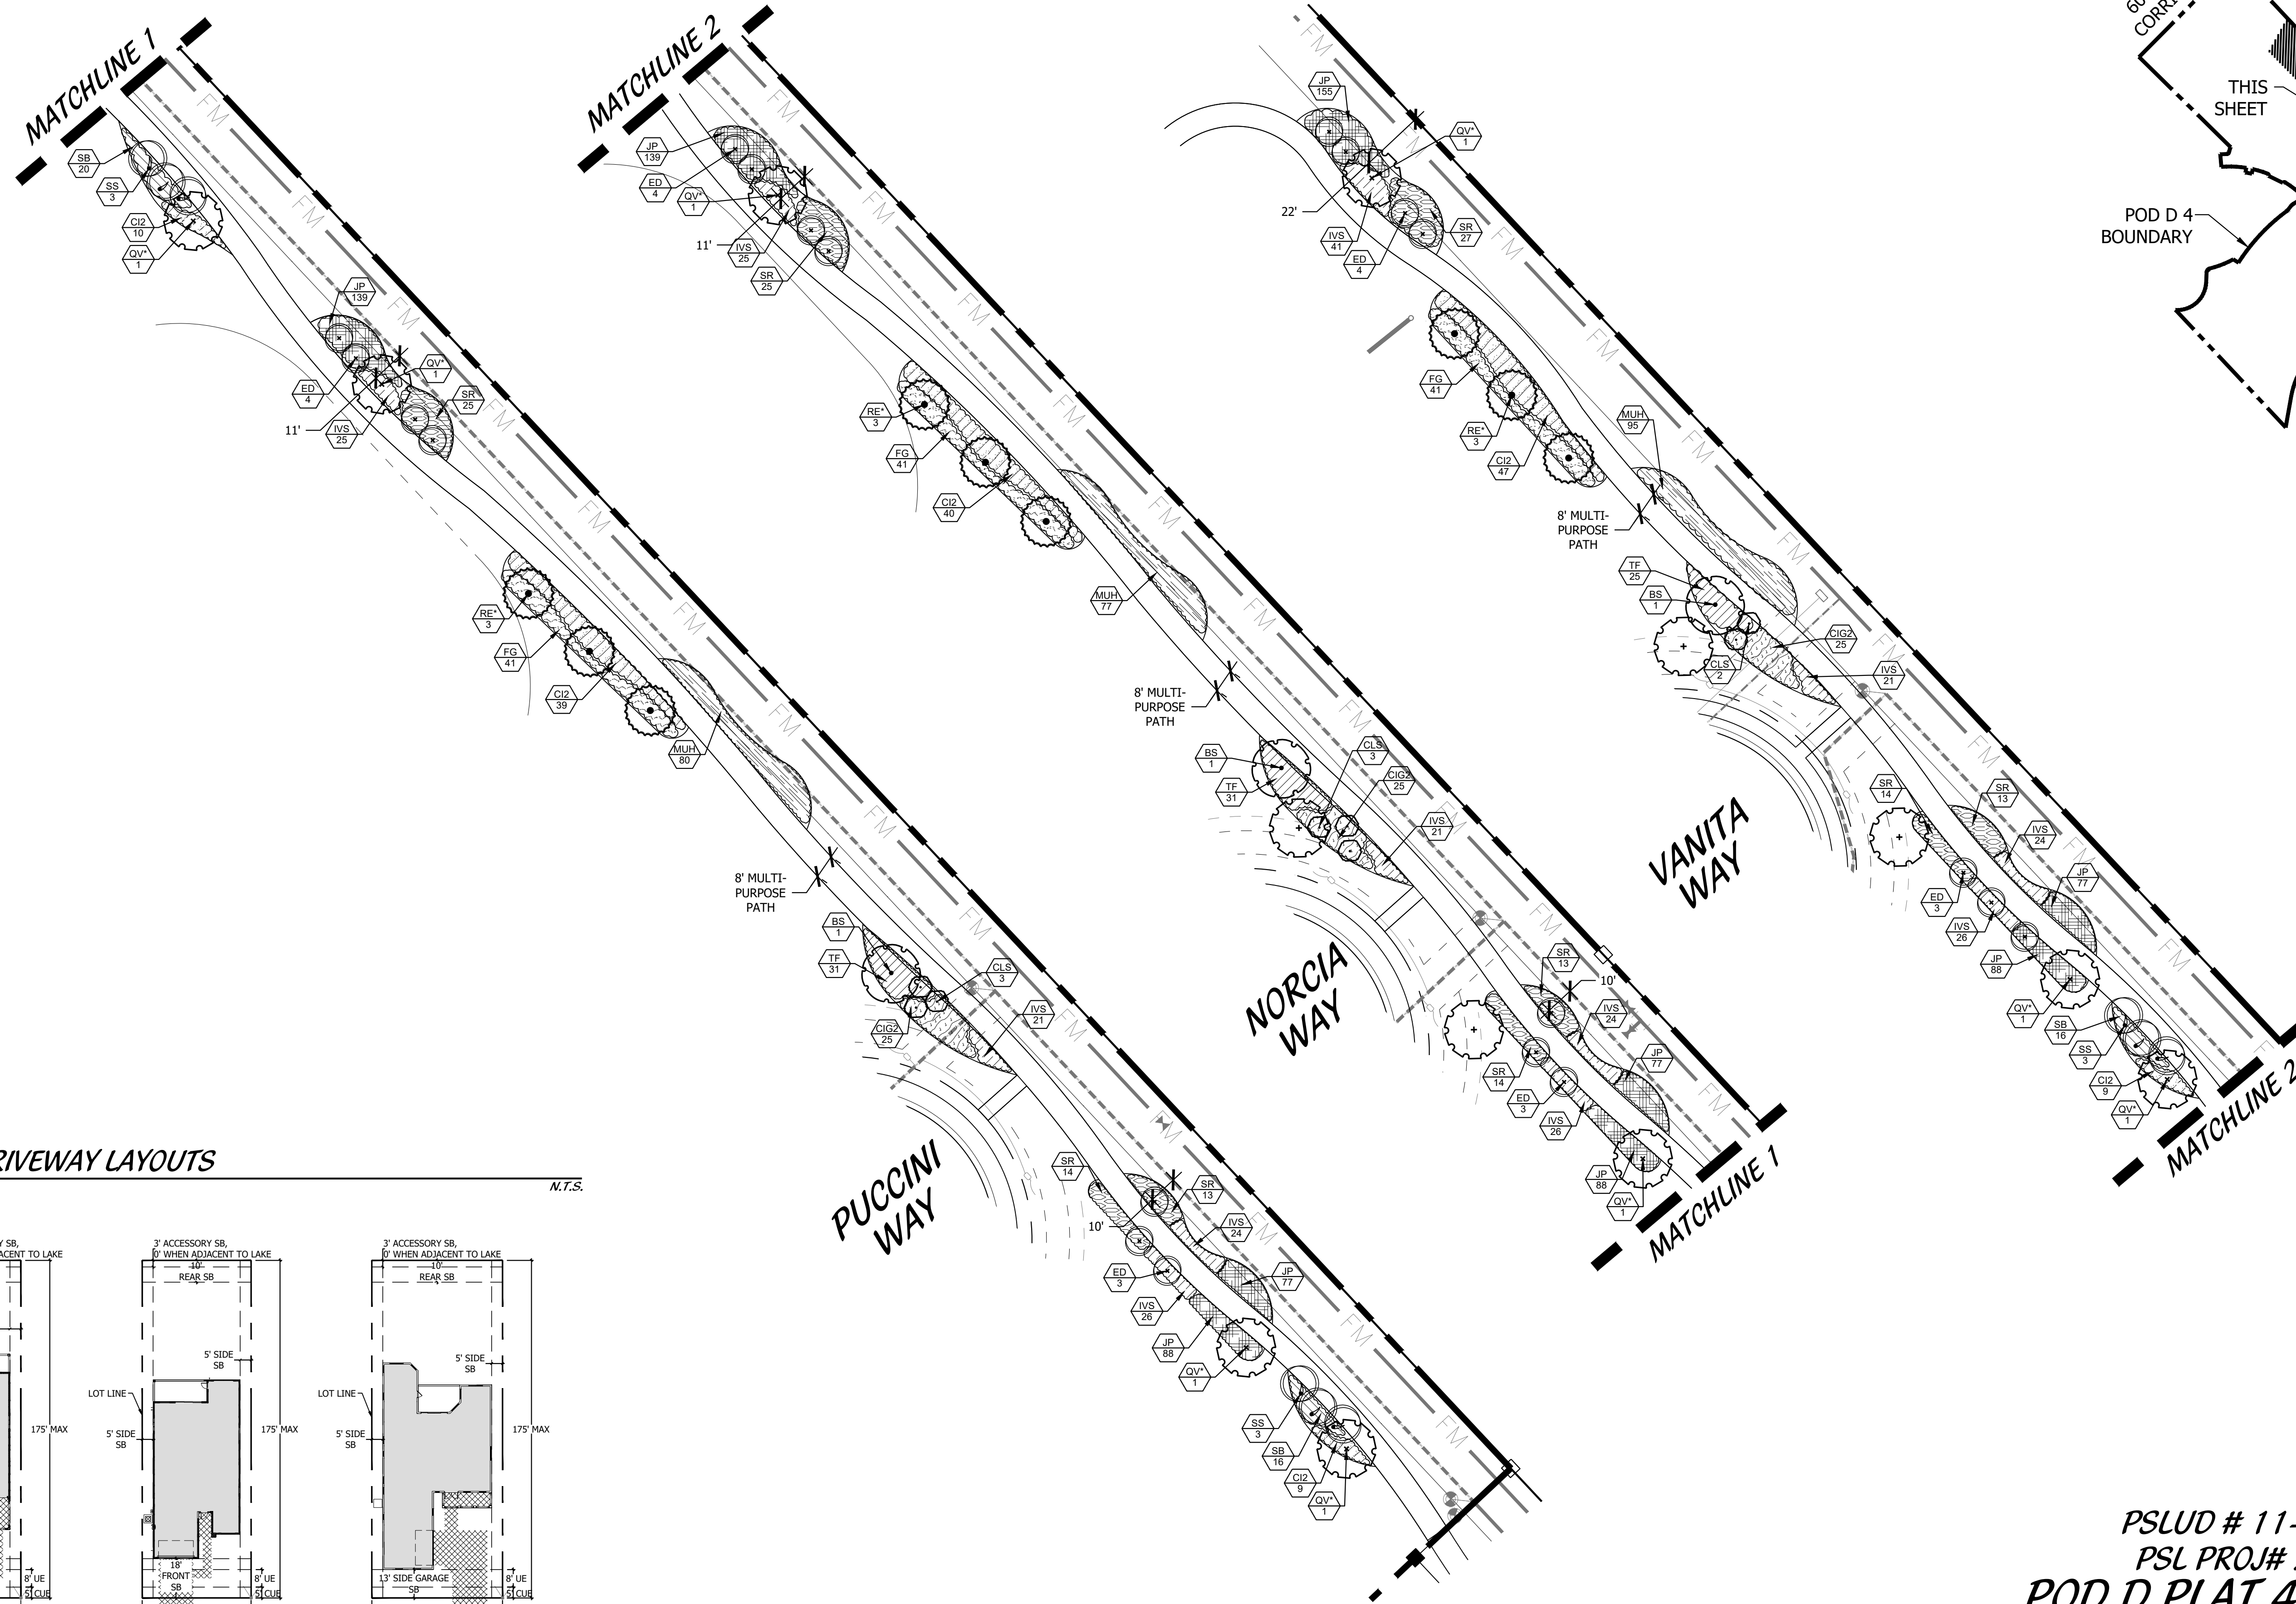


TYPICAL DRIVEWAY LAYOUTS


N.T.S.

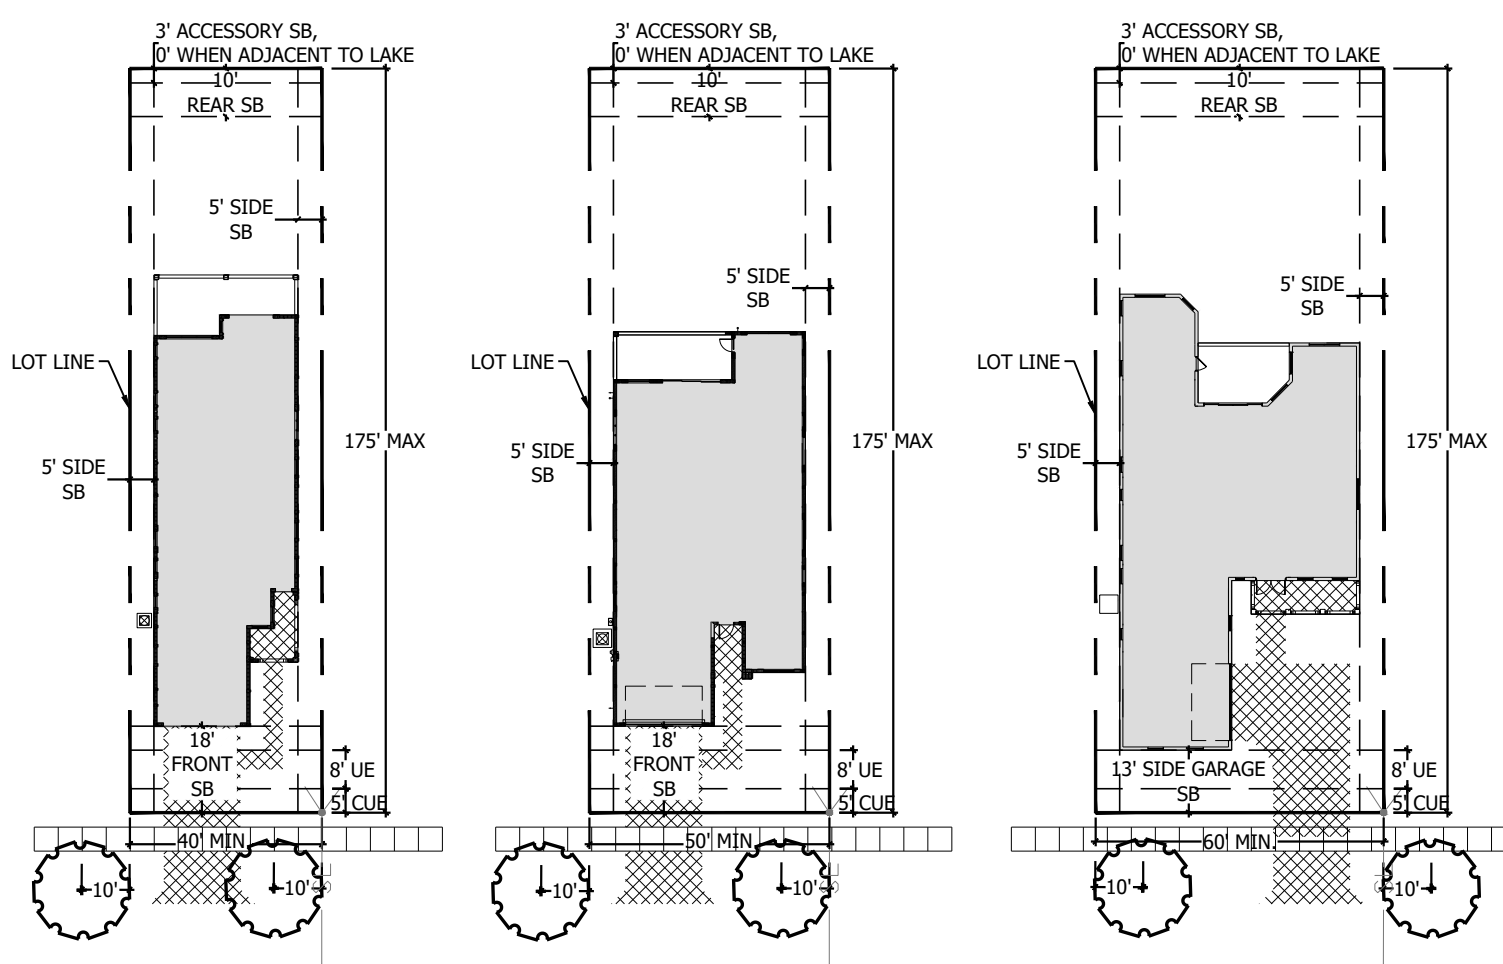

PSLUD # 11-652-33C
PSL PROJ# 24-005
POD D PLAT 4-REPLAT 2
LANDSCAPE PLAN

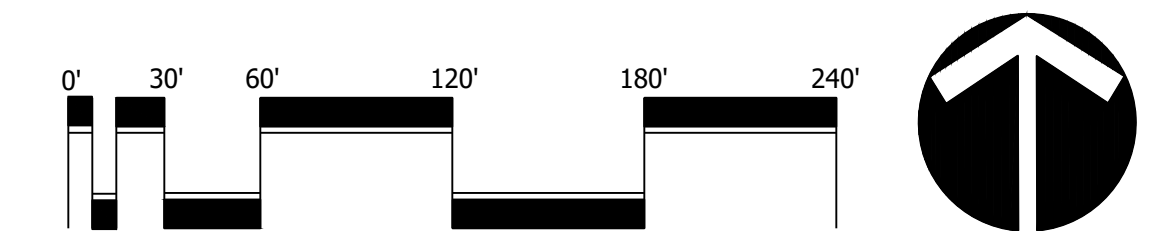

Scale: 1" = 60'-0"

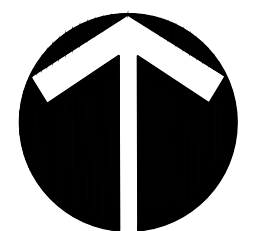

North

