

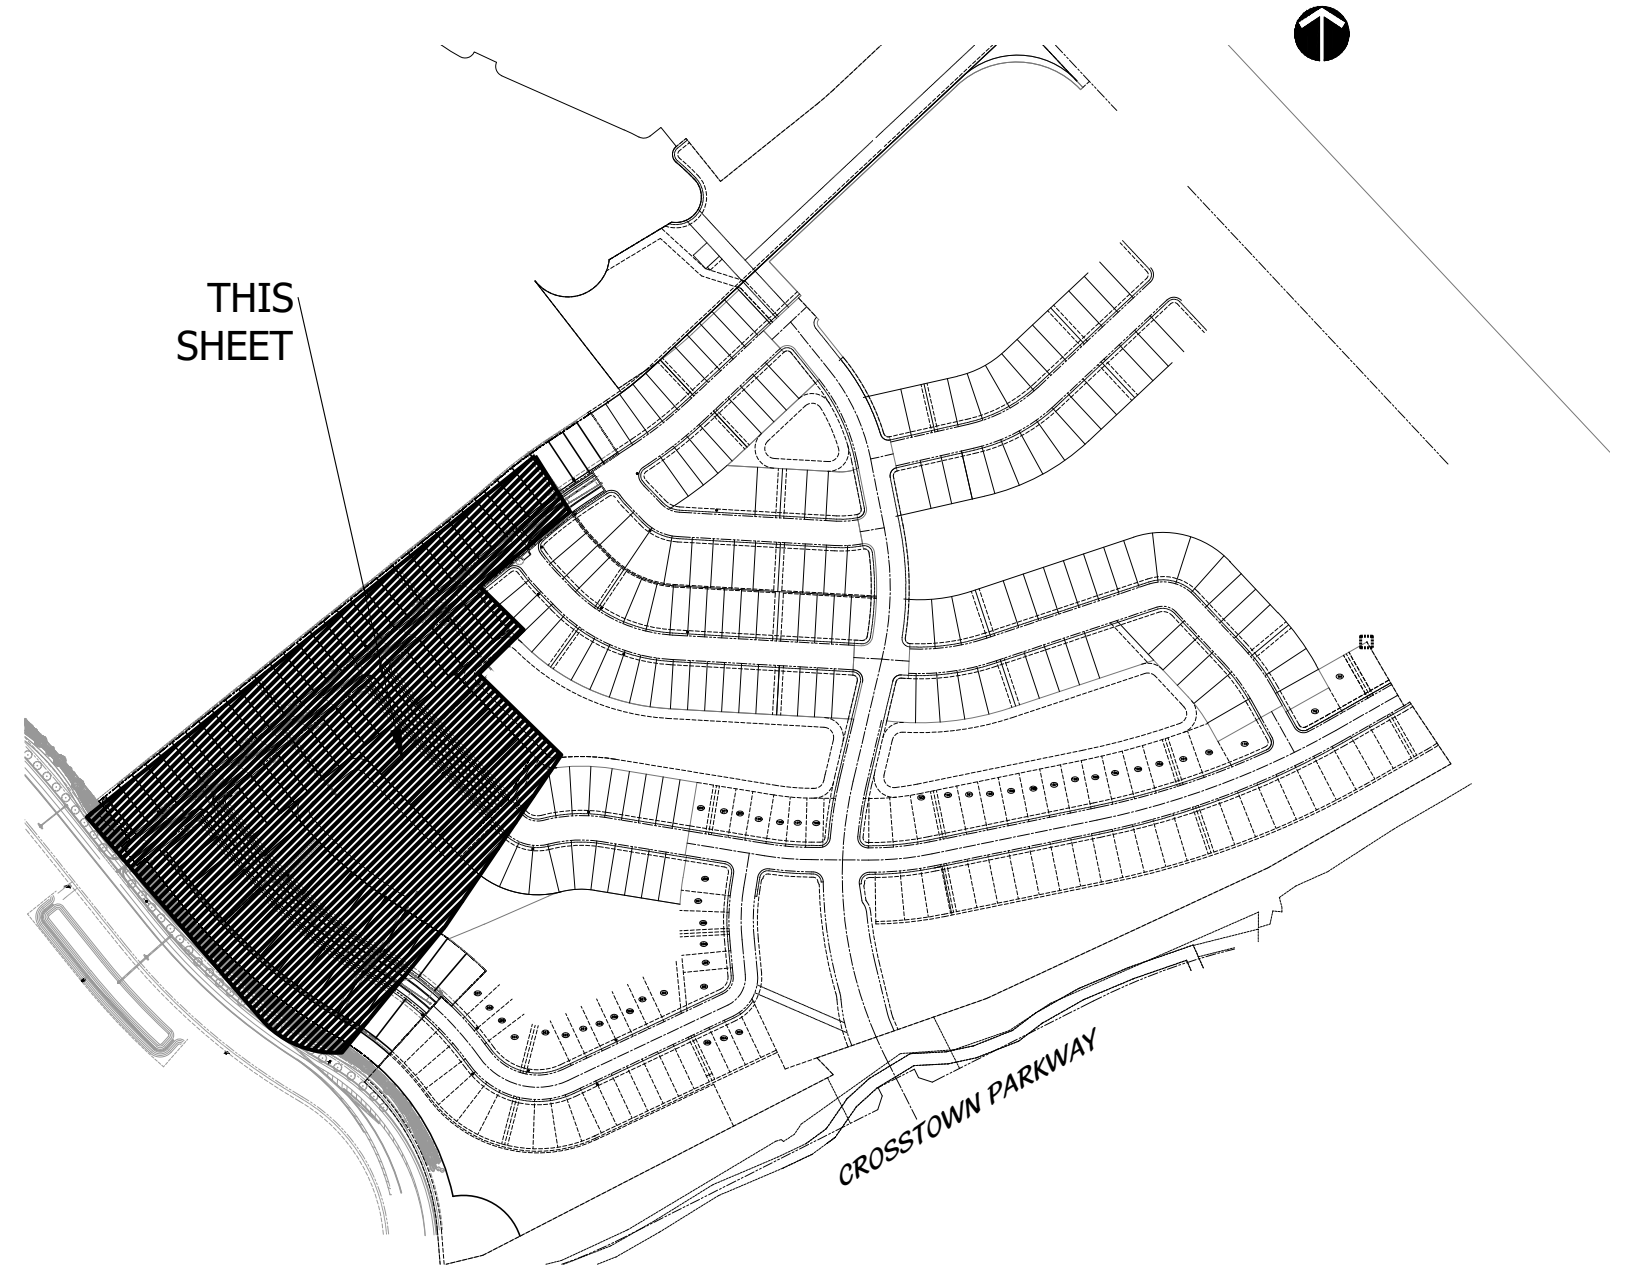


KEY MAP

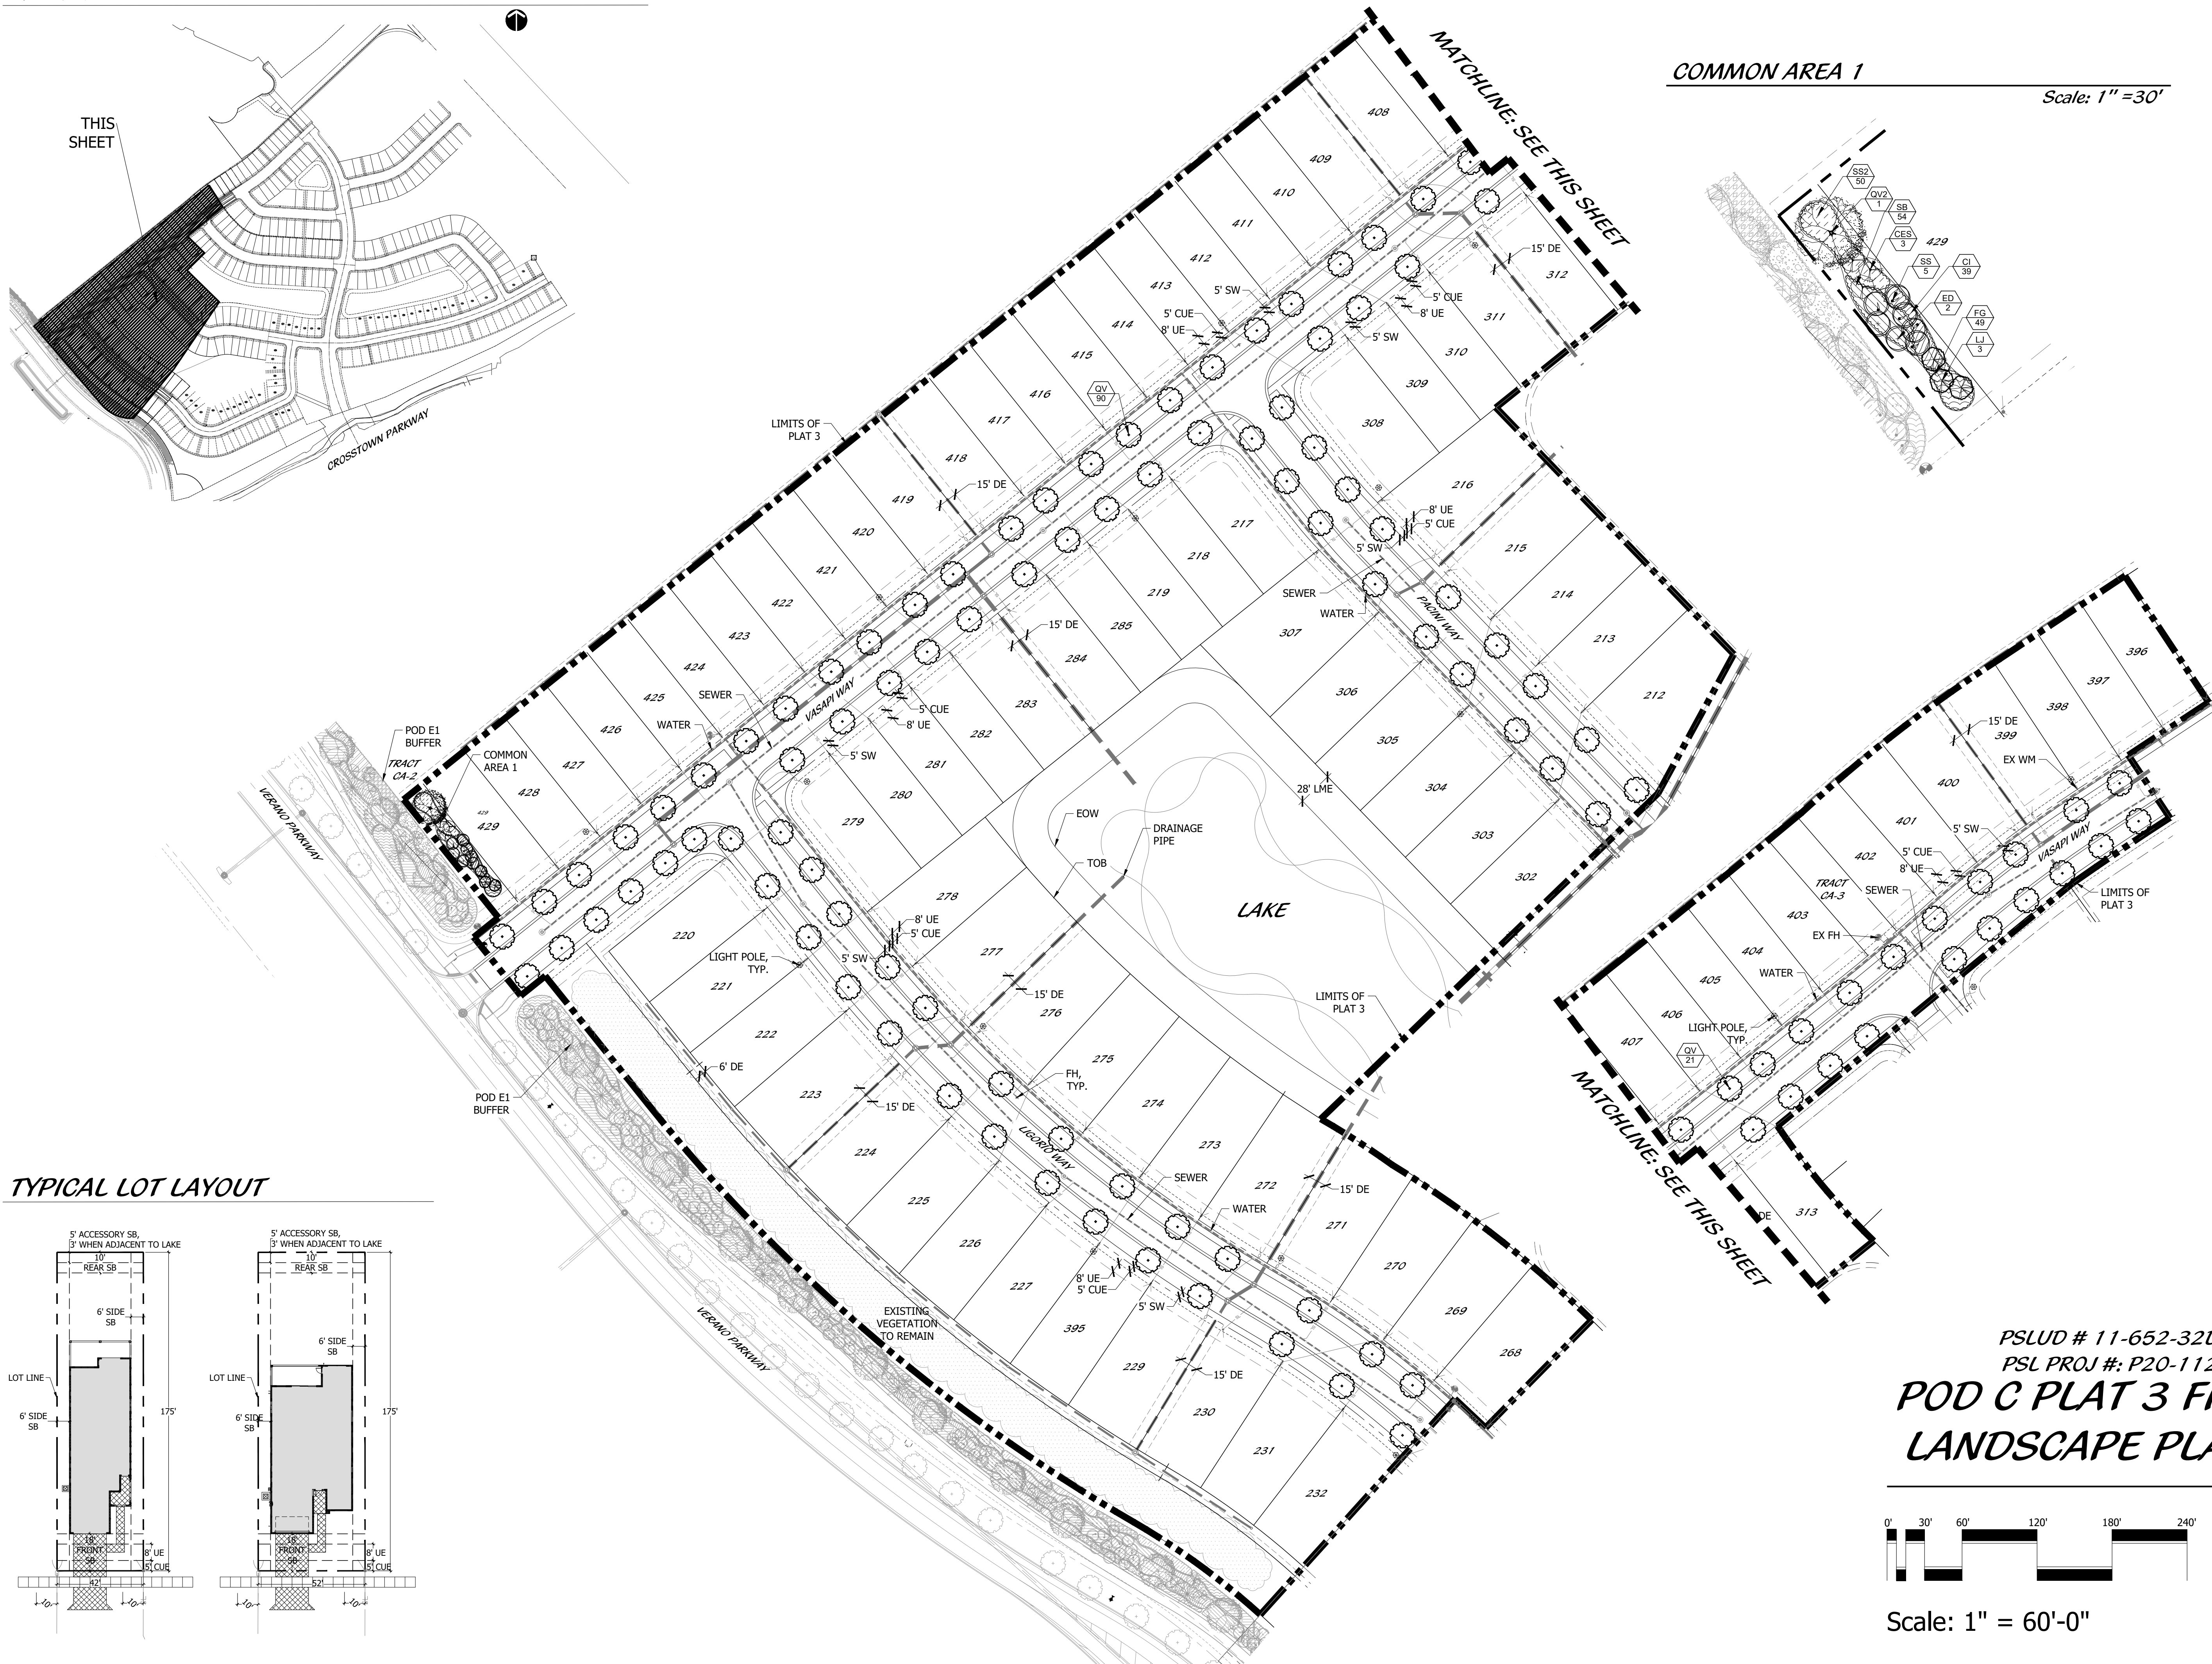


COMMON AREA 1


Scale: 1" = 30'

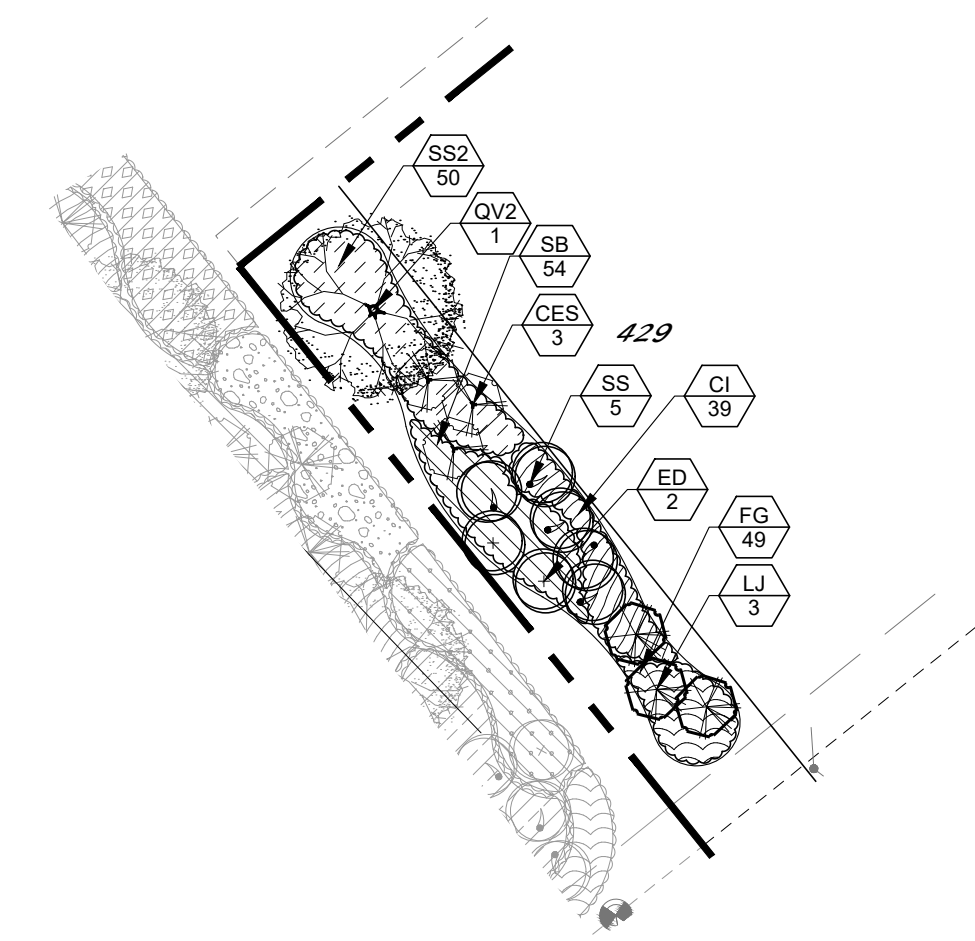


TYPICAL LOT LAYOUT

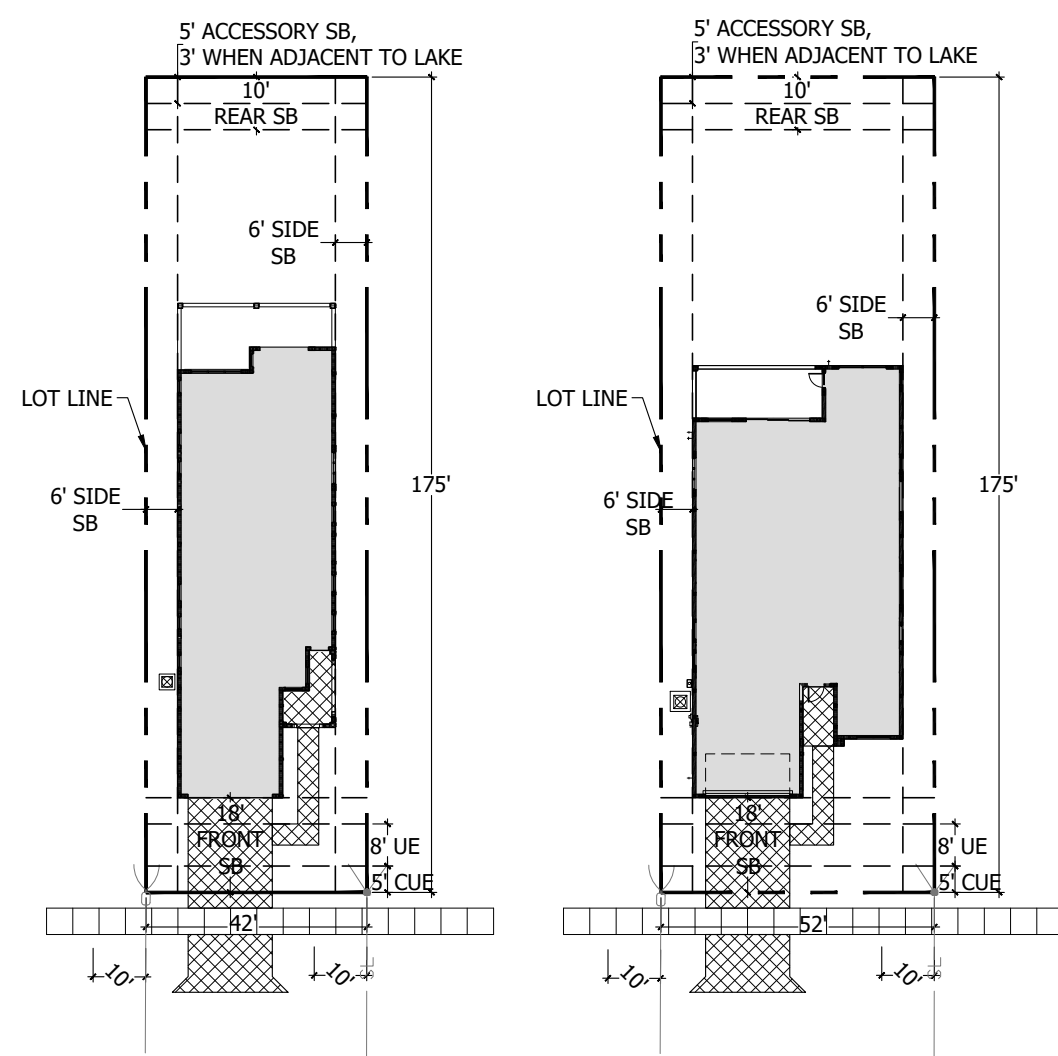


PSLUD # 11-652-32D  
 PSL PROJ #: P20-112  
**POD C PLAT 3 FINAL  
 LANDSCAPE PLANS**

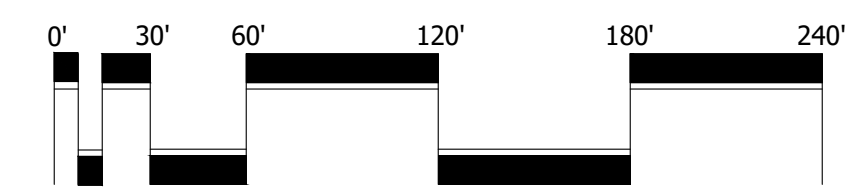

Scale: 1" = 60'-0"

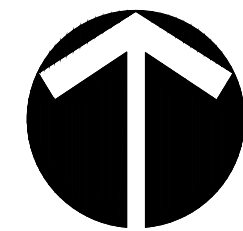

North

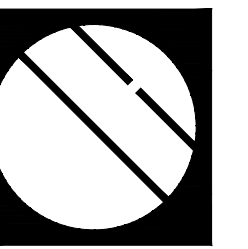

**Cotleur & Hearing**

Landscape Architects  
 Land Planners  
 Environmental Consultants  
 1934 Commerce Lane  
 Suite 1  
 Jupiter, Florida 33458

www.cotleurhearing.com  
 Lic# LC-C000239

**VERANO SOUTH**

Port Saint Lucie, Florida

DESIGNED	LAH
DRAWN	LAH
APPROVED	DTS
JOB NUMBER	17-0810
DATE	07-07-20
REVISIONS	

SHEET 1 OF 2

© COTLEUR & HEARING, INC.  
 These drawings are the property of the architect and are not to be used for extensions or on other projects except by agreement in writing with the architect. Immediately report any discrepancies to the architect.

