



# ONE BED CARRIAGE UNIT

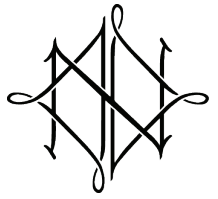

Elevation

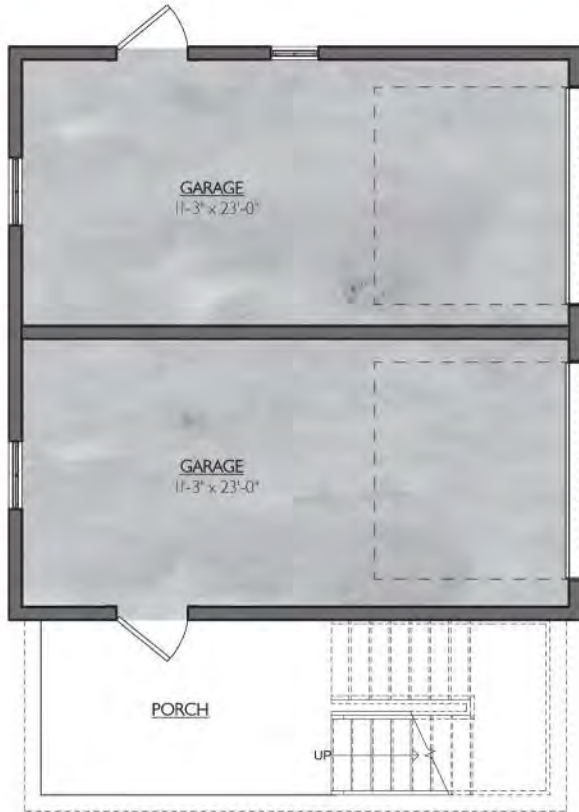

Main Floor Plan  
(576 sq ft)




Upper Floor Plan  
(576 sq ft)

Windows & porches vary per elevation

CAPSTONE COTTAGES

736 sq ft

ONE BEDROOM COTTAGE L

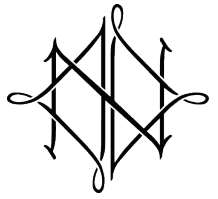

Elevation



Alternate Elevation




Main Floor

Windows & porches vary per elevation

CAPSTONE COTTAGES

692 sq ft

# TWO BEDROOM COTTAGE

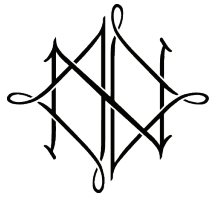

Elevation



Alternate Elevation




Floor Plan

Windows & porches vary per elevation

## CAPSTONE COTTAGES

1050 sq ft

# THREE BEDROOM COTTAGE

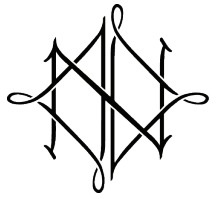

Elevation



Main Floor Plan  
(720 sq ft)




Upper Floor Plan  
(626 sq ft)

Windows & porches vary per elevation

CAPSTONE COTTAGES

1346 sq ft

# CLUBHOUSE

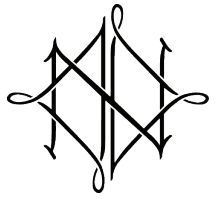

Elevation




Main Floor Plan

Windows & porches vary per elevation

CAPSTONE COTTAGES

4333 sq ft

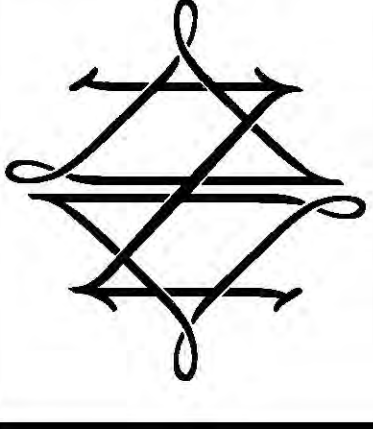


NEQUETTE  
ARCHITECTURE & DESIGN


COTTAGES AT PORT ST. LUCIE  
PORT ST. LUCIE, FLORIDA  
NEQUETTE PROJECT NUMBER: 20018

DISTRIBUTION LOG  
07/14/20 502 EBANETIC DESIGN SET





COTTAGE TWIN ELEVATIONS  
A200

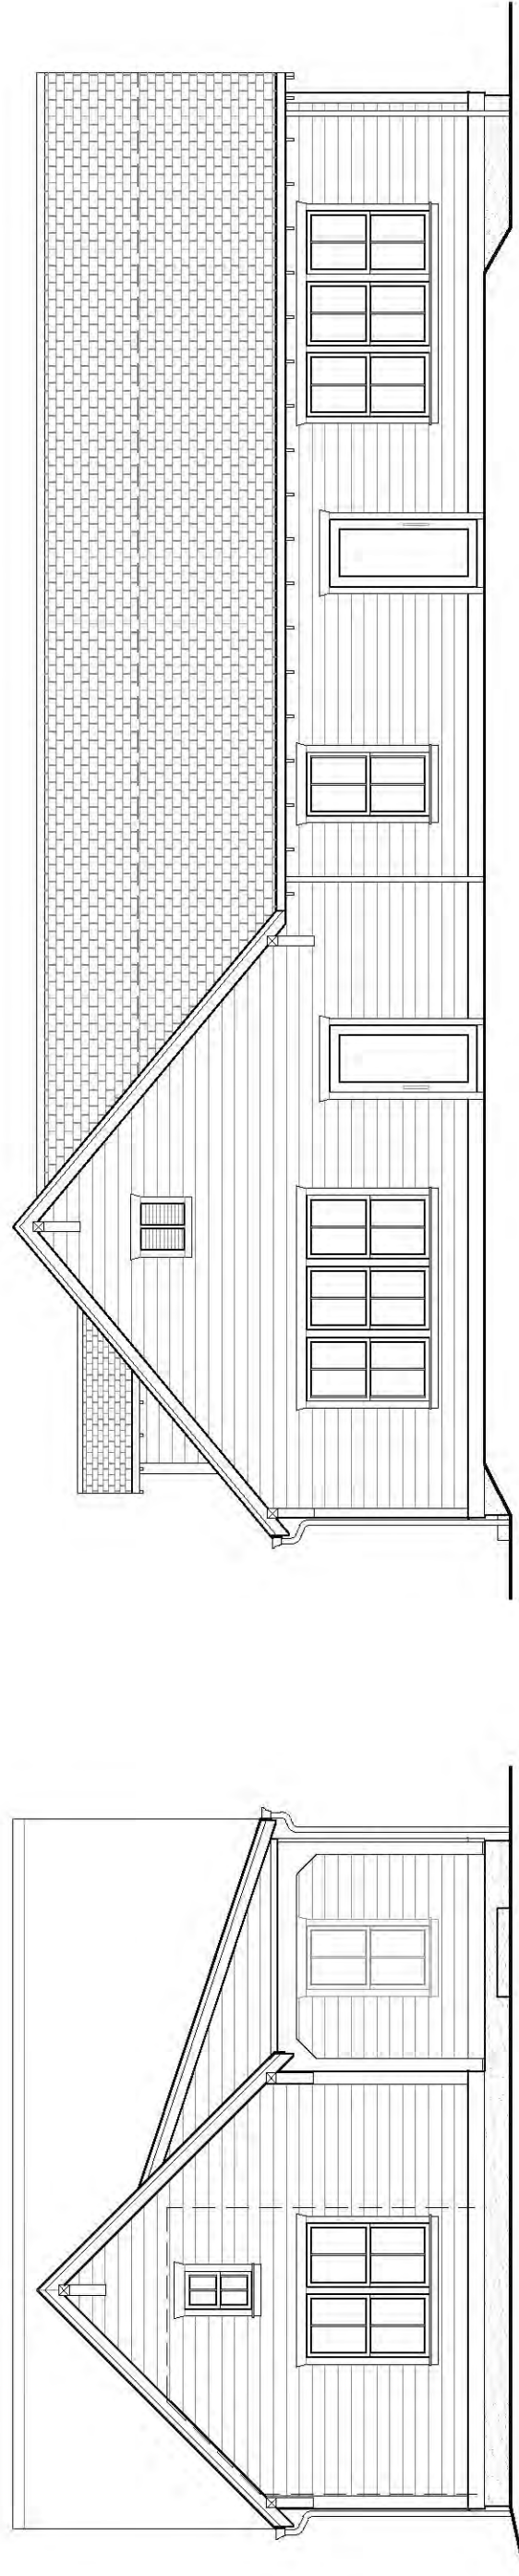



4 | 1 & 2 Bedroom Twin Alternate Elevations  
A200 1/8" = 1'-0"

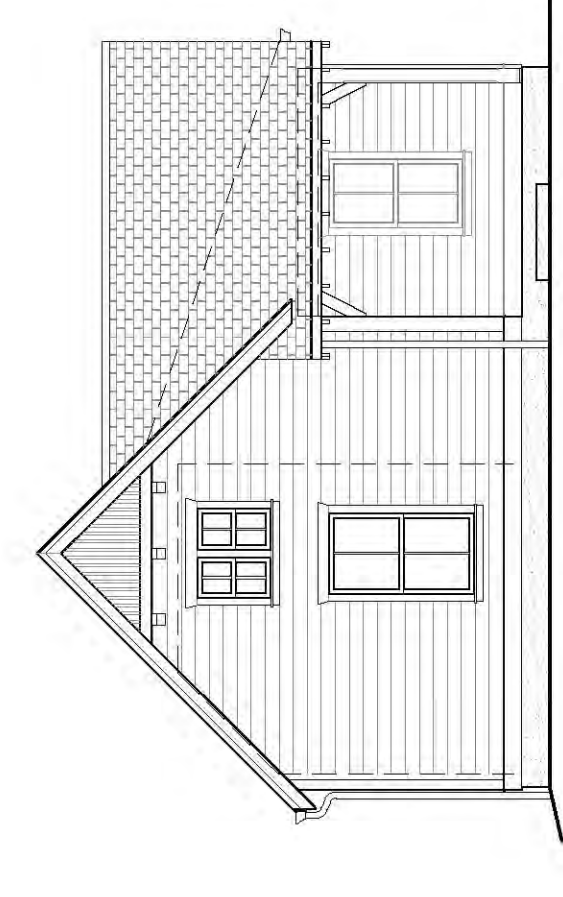



2 | 1 Bedroom Twin Alternate Elevations  
A200 1/8" = 1'-0"

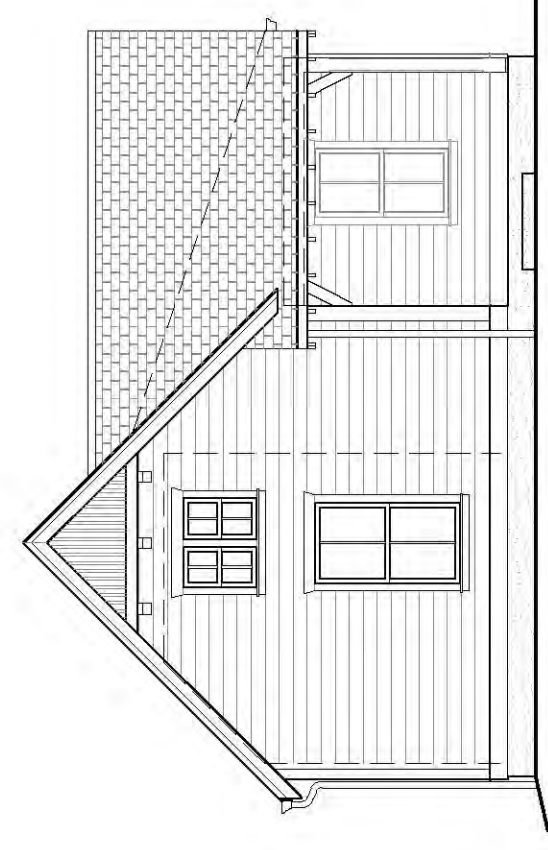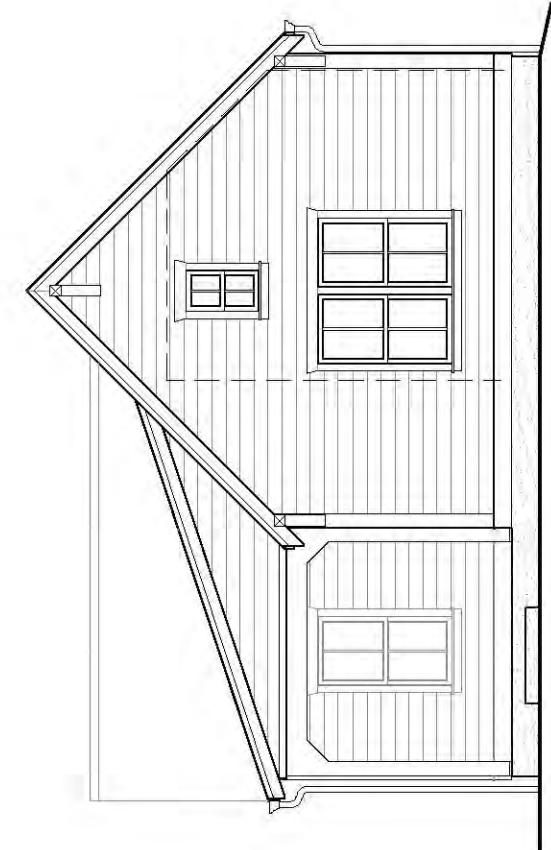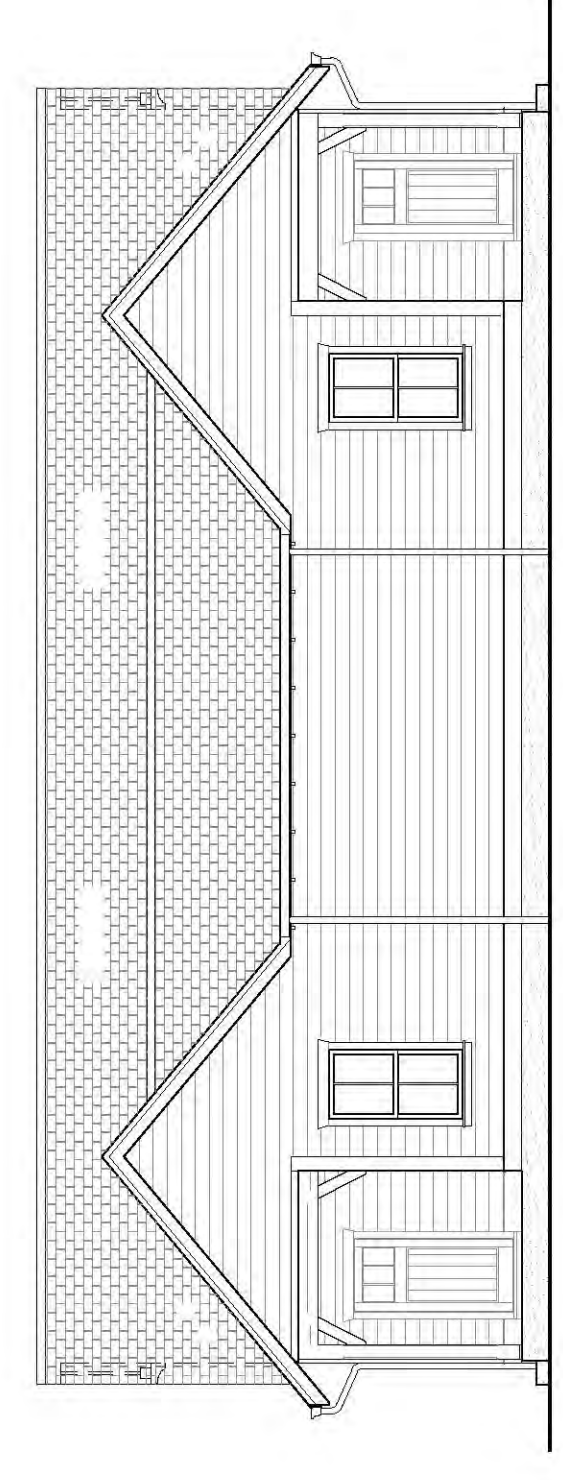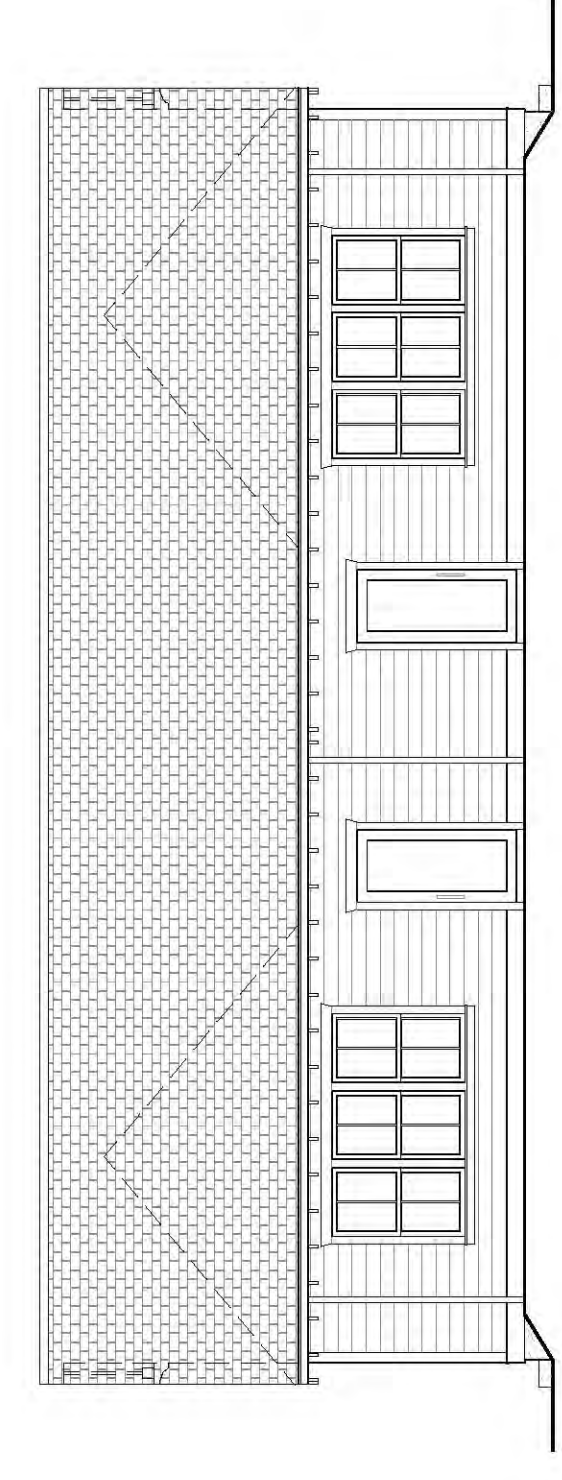


3 | 1 & 2 Bedroom Twin Elevations  
A200 1/8" = 1'-0"

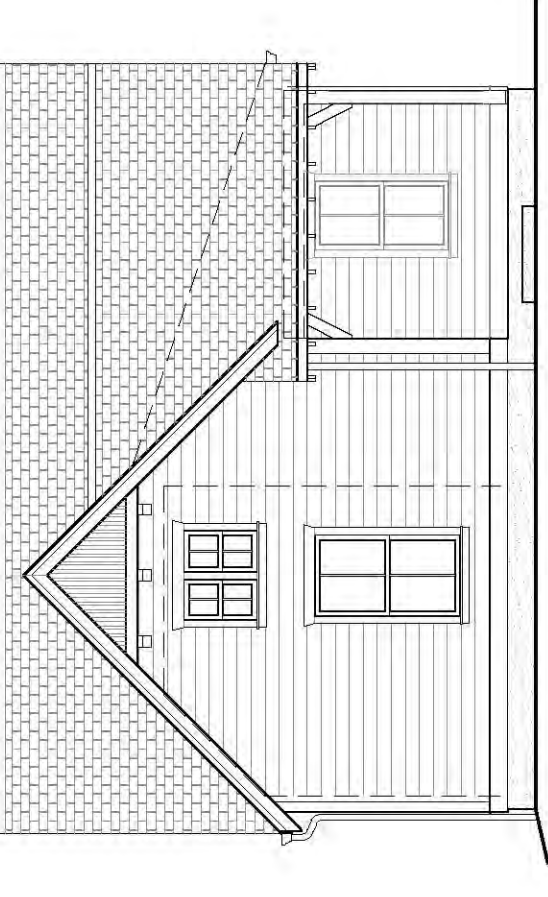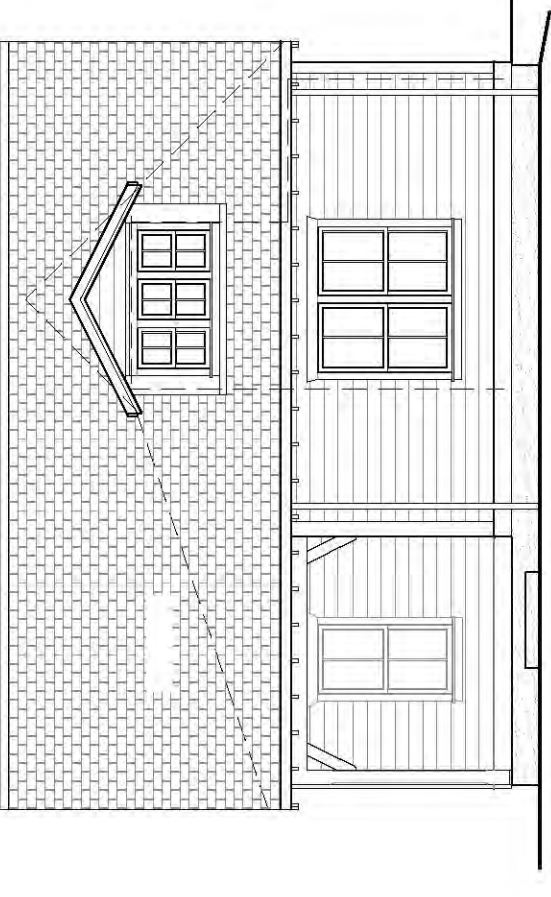

1 | 1 Bedroom Twin Elevations  
A200 1/8" = 1'-0"

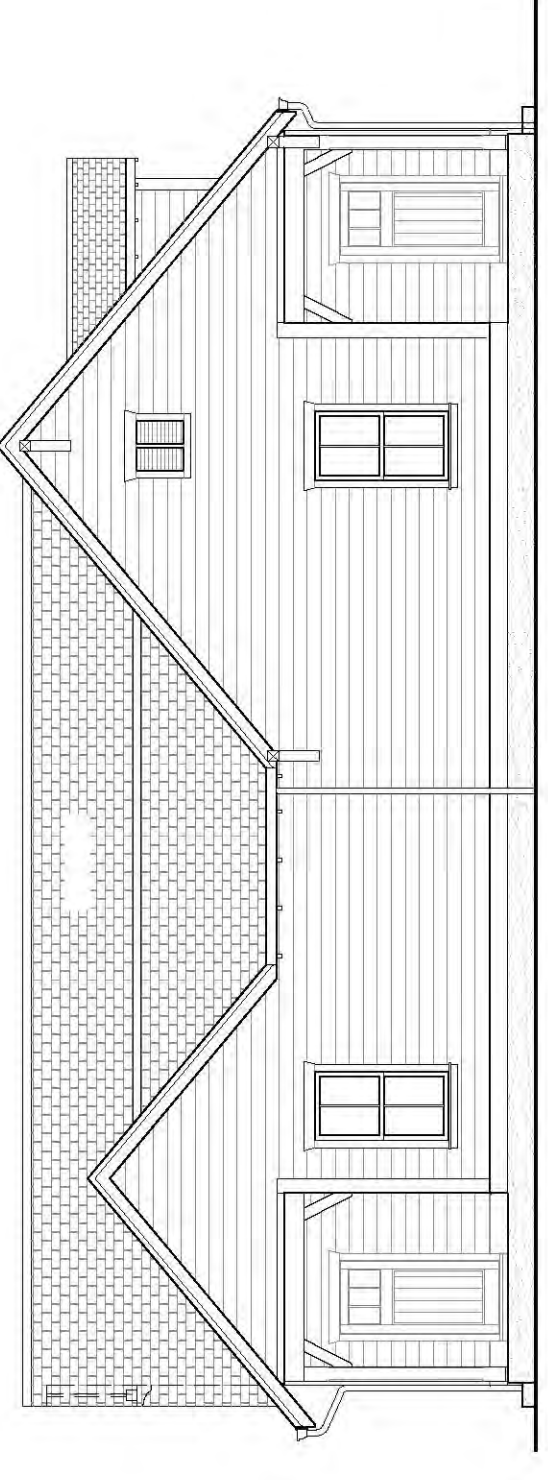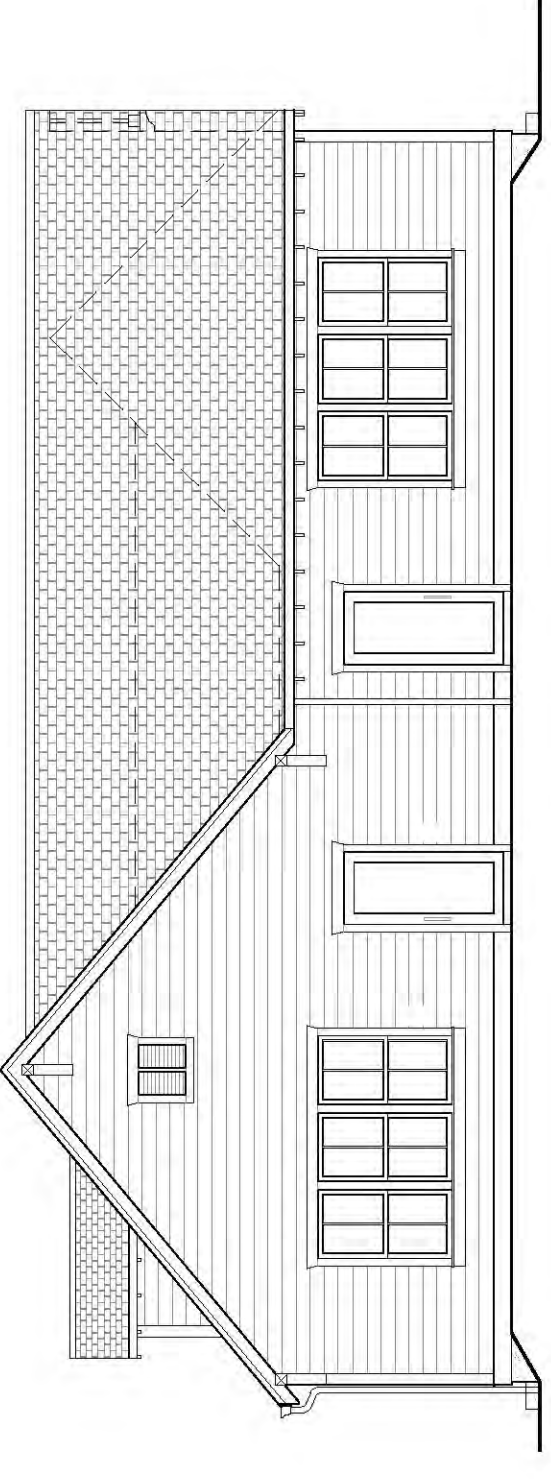

THIS DRAWING IS THE PROPERTY OF NEQUETTE ARCHITECTURE, INC. NO REPRODUCTION OR TRANSMISSION IN ANY FORM OR BY ANY MEANS, ELECTRONIC OR MECHANICAL, INCLUDING PHOTOCOPYING, RECORDING, OR BY ANY INFORMATION STORAGE AND RETRIEVAL SYSTEM, IS PERMITTED WITHOUT THE WRITTEN PERMISSION OF NEQUETTE ARCHITECTURE, INC.

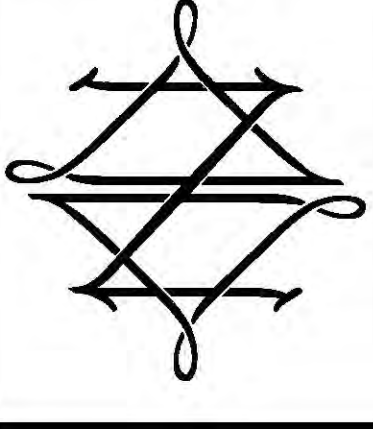





NEQUETTE  
ARCHITECTURE & DESIGN

# COTTAGES AT PORT ST. LUCIE

PORT ST. LUCIE, FLORIDA  
NEQUETTE PROJECT NUMBER: 20018

DISTRIBUTION LOG  
07/24/20 2020 BARNETT DESIGN SET





COTTAGE TWIN ELEVATIONS  
**A201**

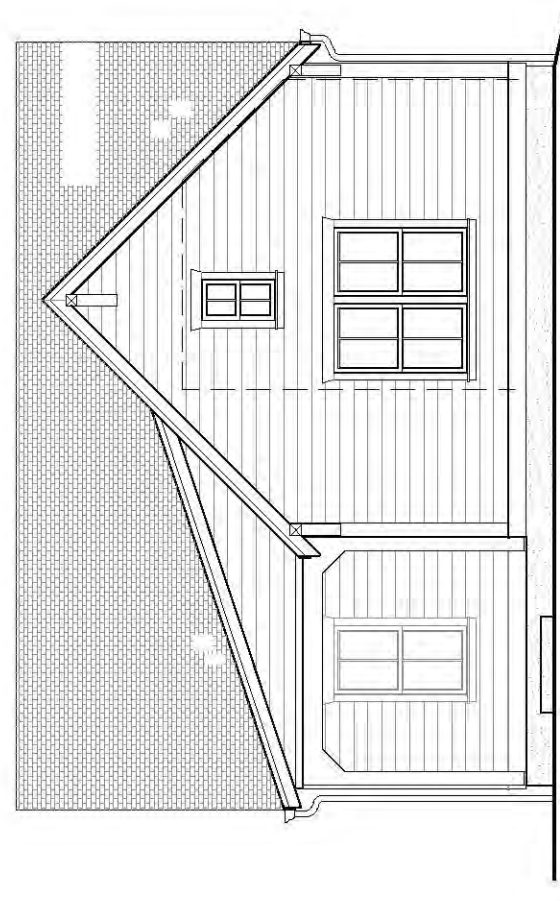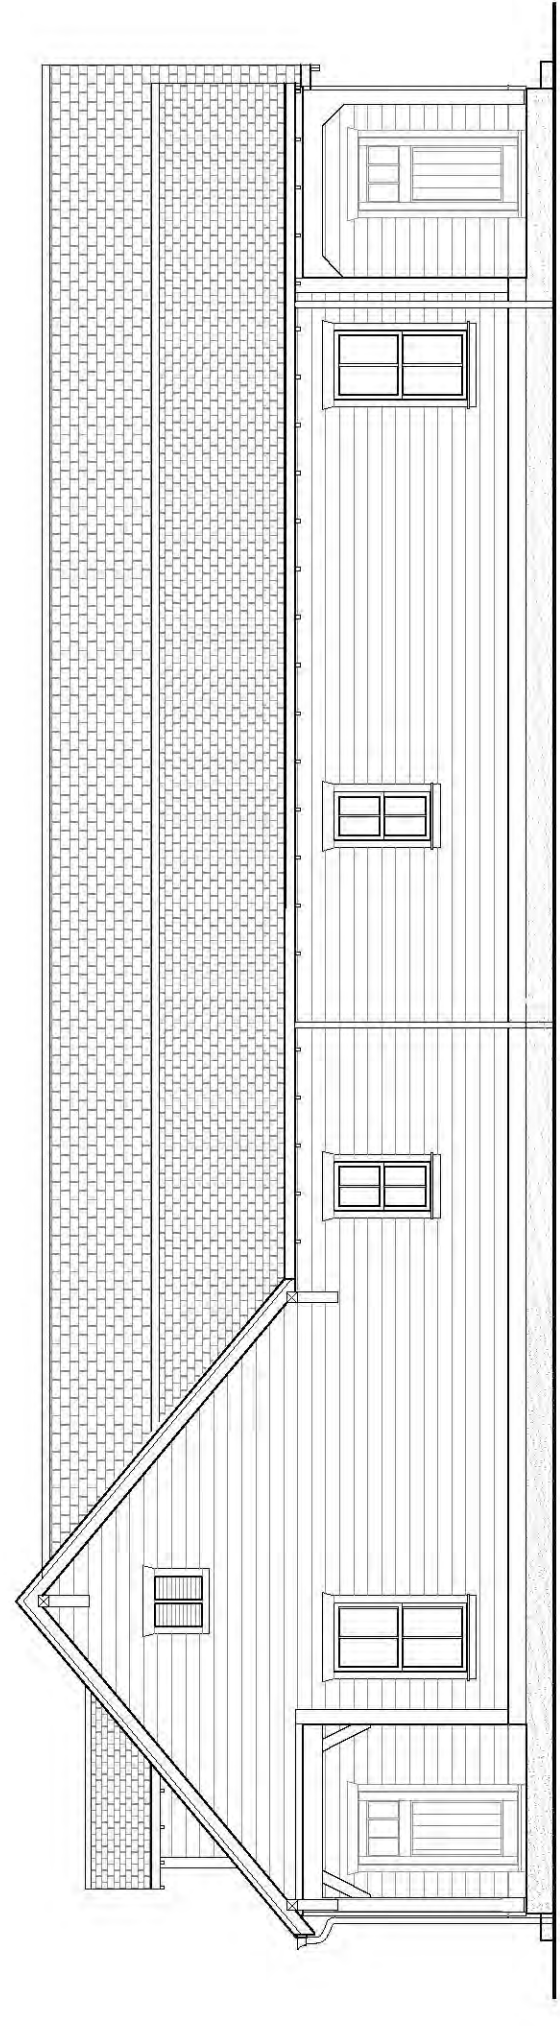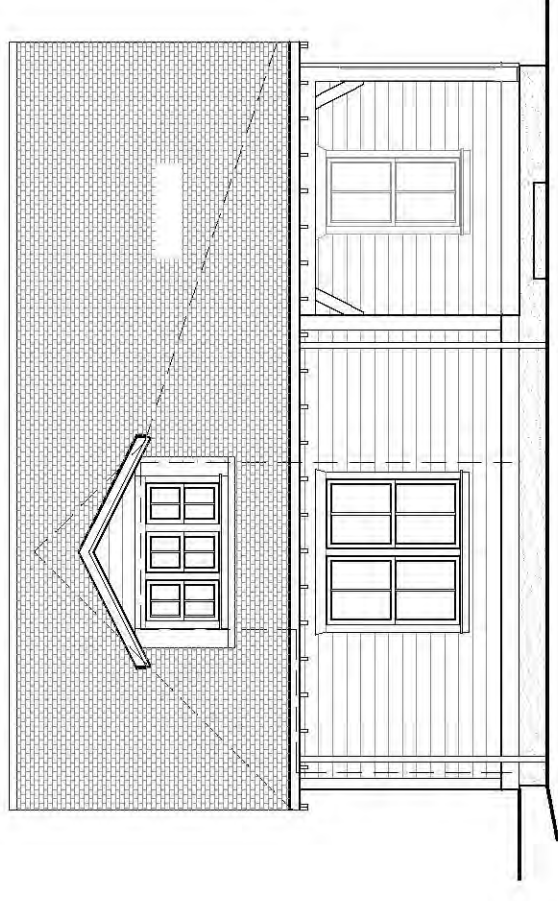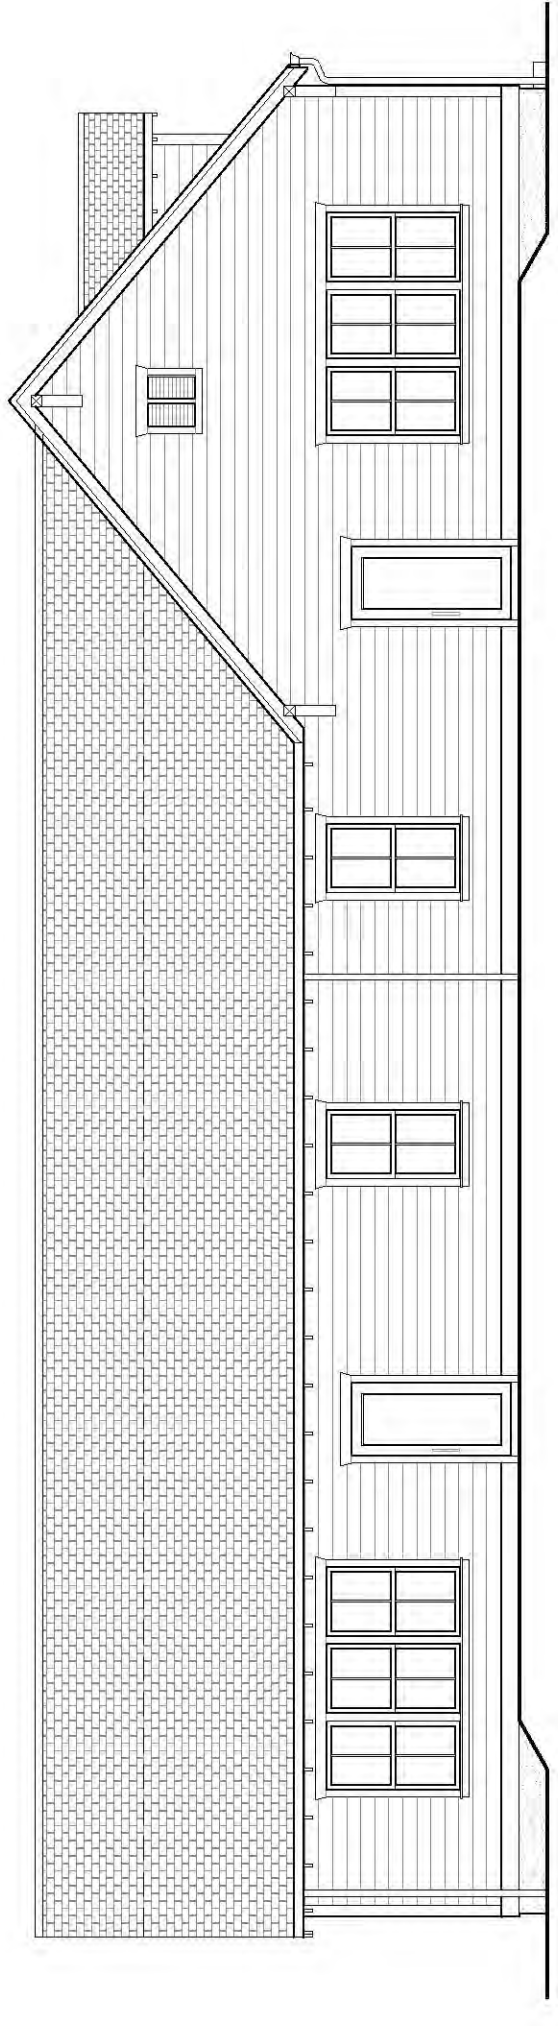

2 2 Bedroom Twin Alternate 1 Elevations

1/8" = 1'-0"



A201

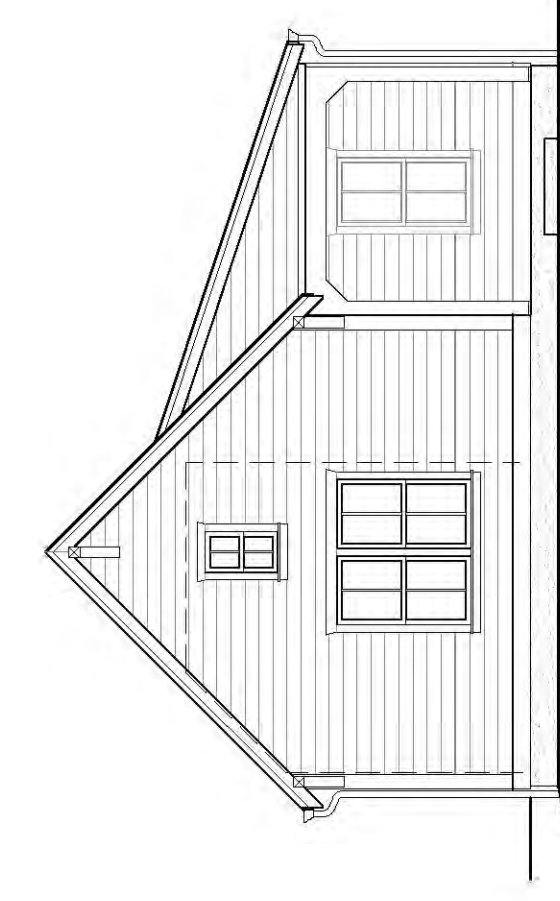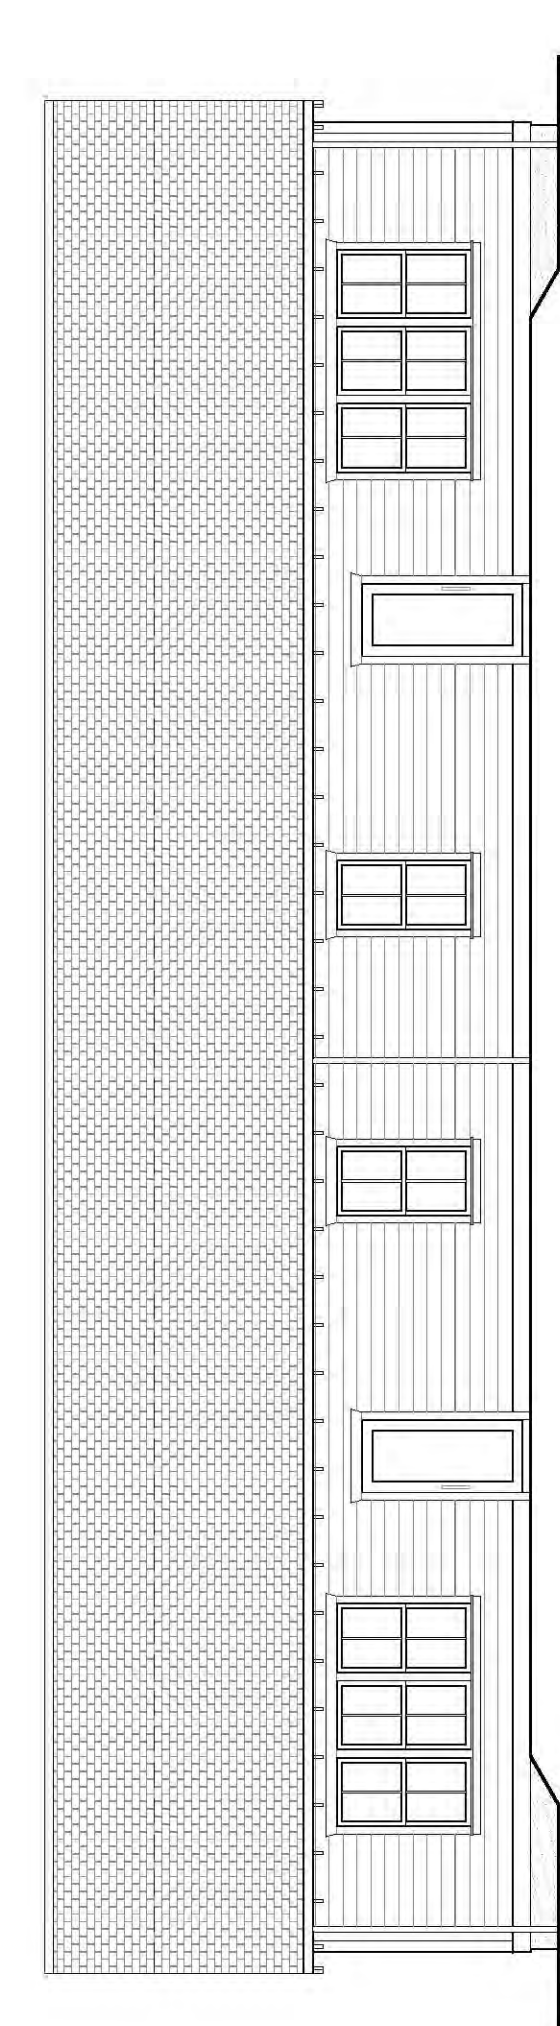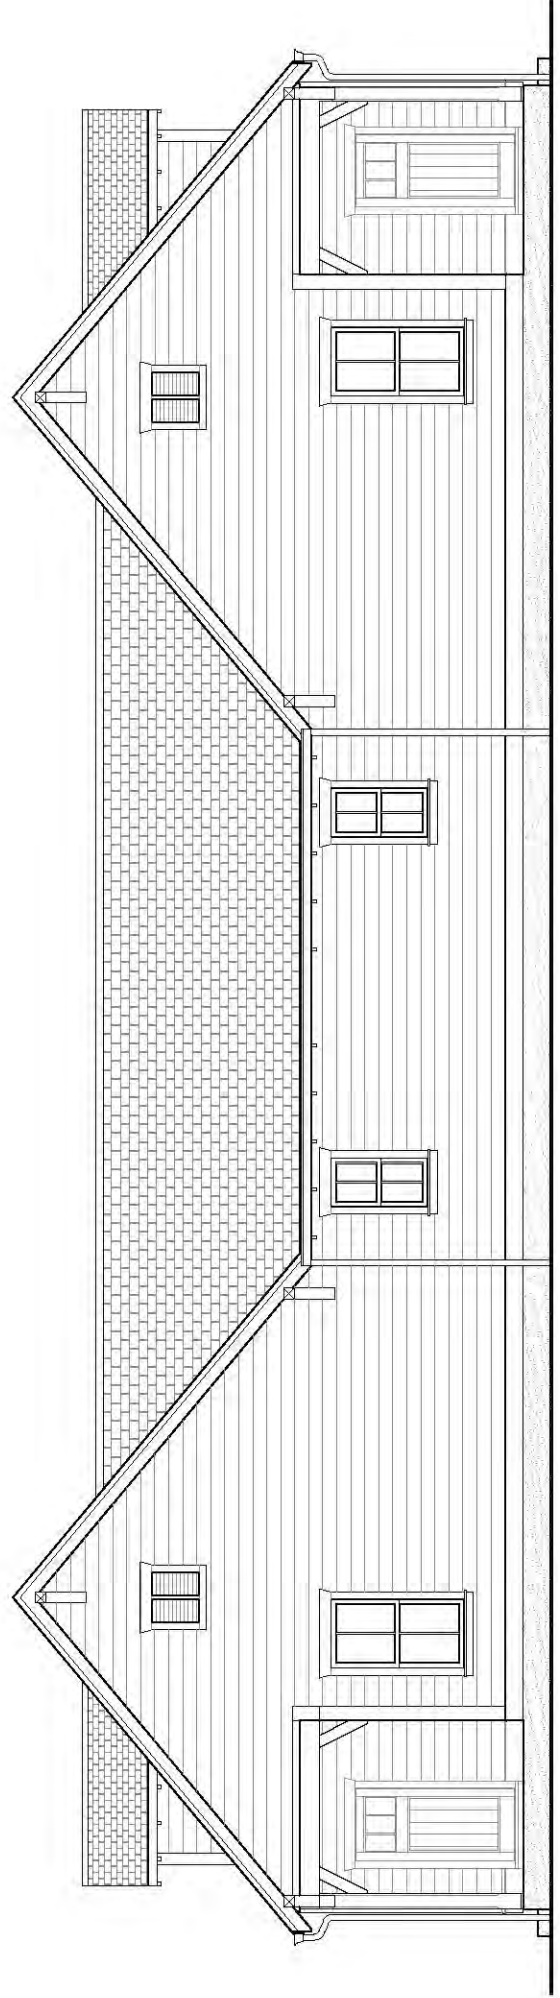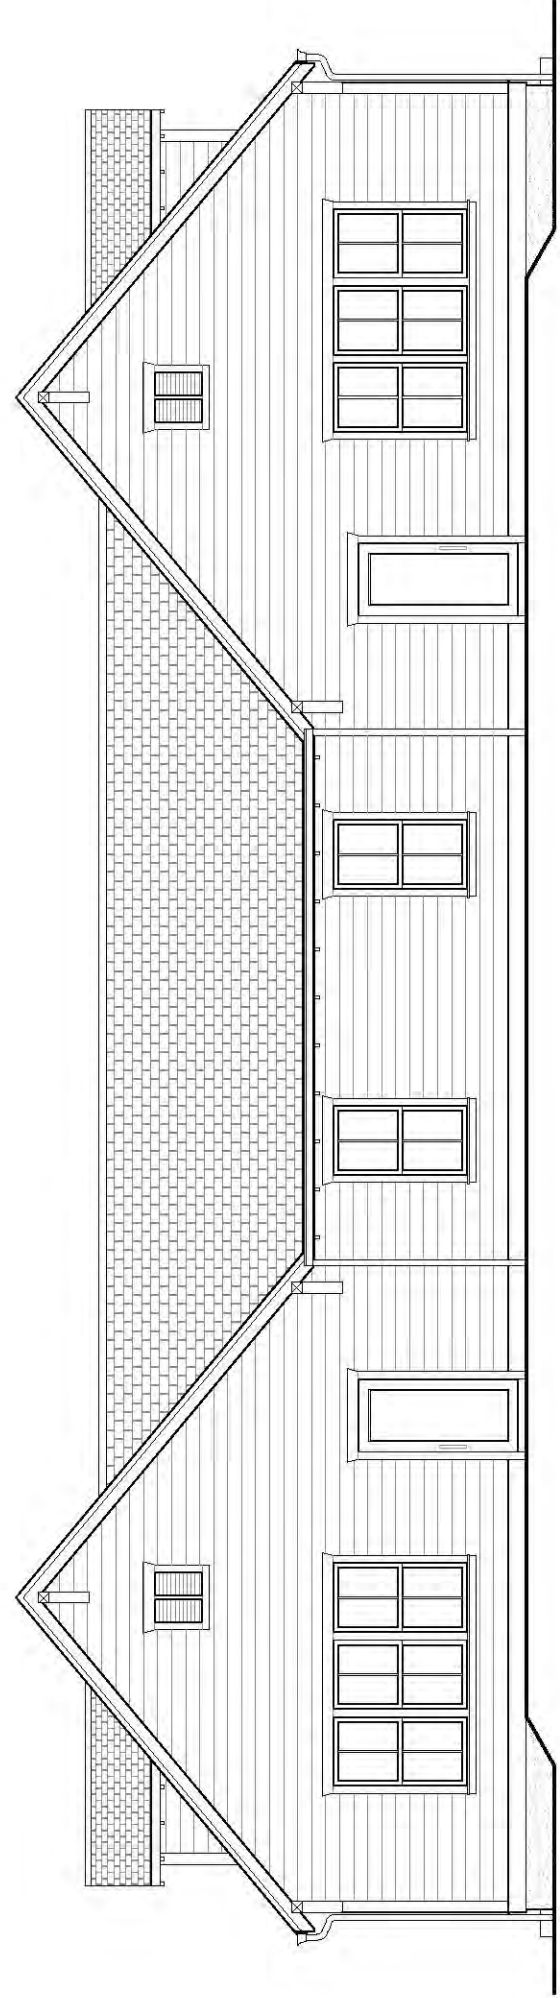

3 2 Bedroom Twin Alternate 2 Elevations

1/8" = 1'-0"


A201

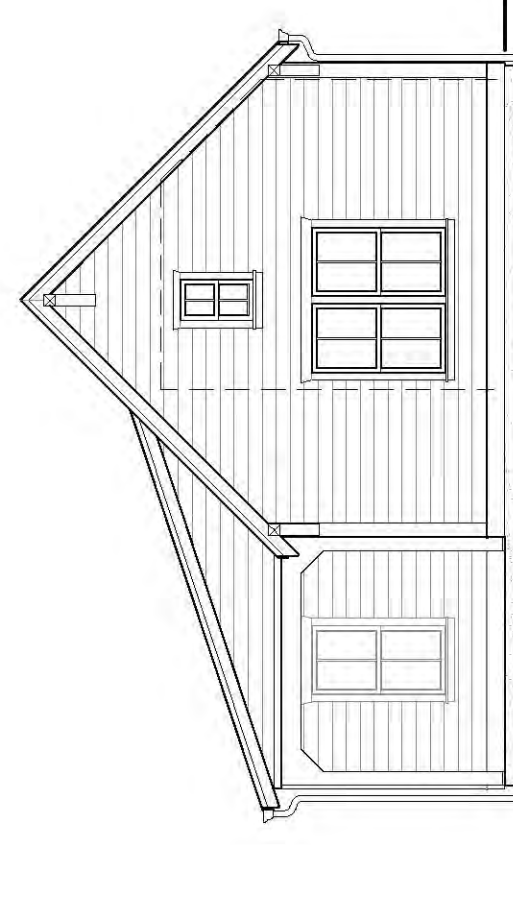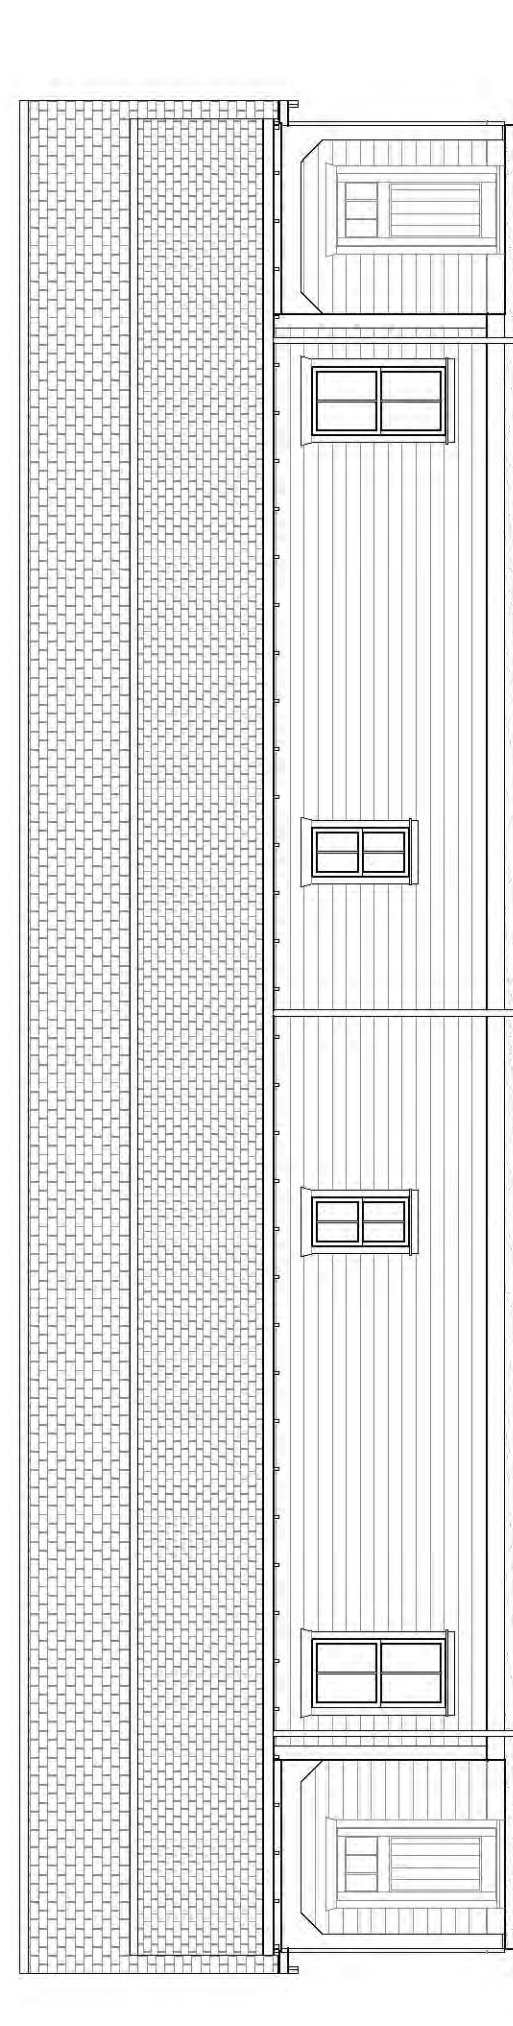

1 2 Bedroom Twin Elevations

1/8" = 1'-0"

A201

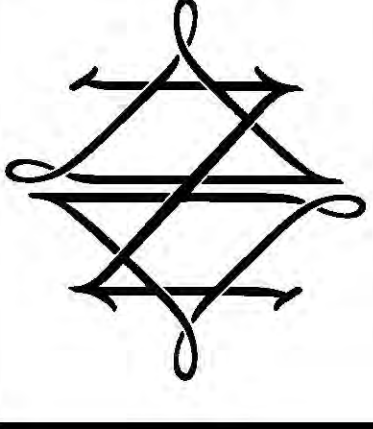

NEQUETTE  
ARCHITECTURE & DESIGN

COTTAGES AT PORT ST. LUCIE  
PORT ST. LUCIE, FLORIDA  
NEQUETTE PROJECT NUMBER: 20018

DISTRIBUTION LOG  
07/17/20 - SCHEMATIC DESIGN SET

COTTAGE TWIN ELEVATIONS  
A202



2 | 1 Bedroom Carriage House Twin Elevations  
A202 1/8" = 1'-0"



1 | 3 Bedroom Twin Elevations  
A202 1/8" = 1'-0"

THE DRAWINGS OF THIS PROPERTY OF NEQUETTE ARCHITECT, L.P. ARE PREPARED AND GRANTED TO YOU AS A PROFESSIONAL SERVICE. NEQUETTE ARCHITECT, L.P. DOES NOT WARRANT THE ACCURACY OF THE INFORMATION PROVIDED HEREIN FOR ANY OTHER PURPOSES.