


**Key / Location:**

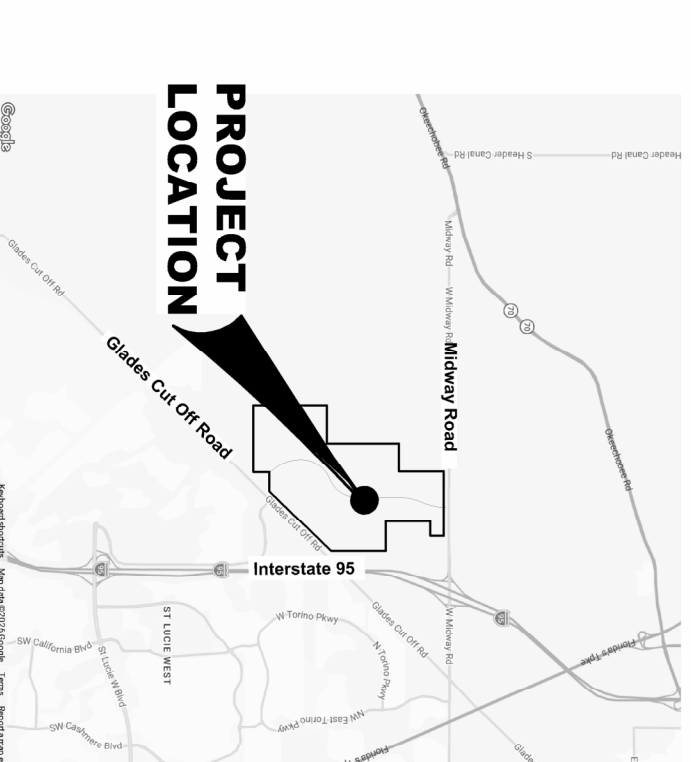

**Project Team:**

**Client & Property Owner:** Midway Gates Developer  
 7601 Baymeadows Road, Suite 205  
 Jacksonville, Florida 32256

**Land Planner / Landscape Architect:** Lucido & Associates  
 701 East Ocean Boulevard  
 Stuart, Florida 34994

**Engineer:** Kimley-Horn And Associates  
 445 24th Street, Suite 200  
 Vero Beach, Florida 32960

**Surveyor:** Geopoint  
 4450 West Eau Gallie Blvd.  
 Suite 130 Melbourne, Florida 32934

**Wylder Art In Public Places Hardscape Plan**

Port St Lucie, Florida  
 P23-132  
 PSLUSD# xx-xxx-xxx

Date	By	Description
04.01.26	EMA	Submittal


SCALE: 1" = 20'

REG. #6667114  
 Steven D. Garrett

**HS1**

Designer: EMA  
 Manager: SG  
 Project Number: 26-060  
 Municipal Number: P23-132  
 Computer File: 26-060 - Wylder A1PPE At Commercial - Submittal Site P



© Lucido & Associates, Inc. Associates and their clients own the copyright of this document. All reproductions, reprints, modifications or use of these documents without the express written consent of Lucido & Associates is prohibited by law.

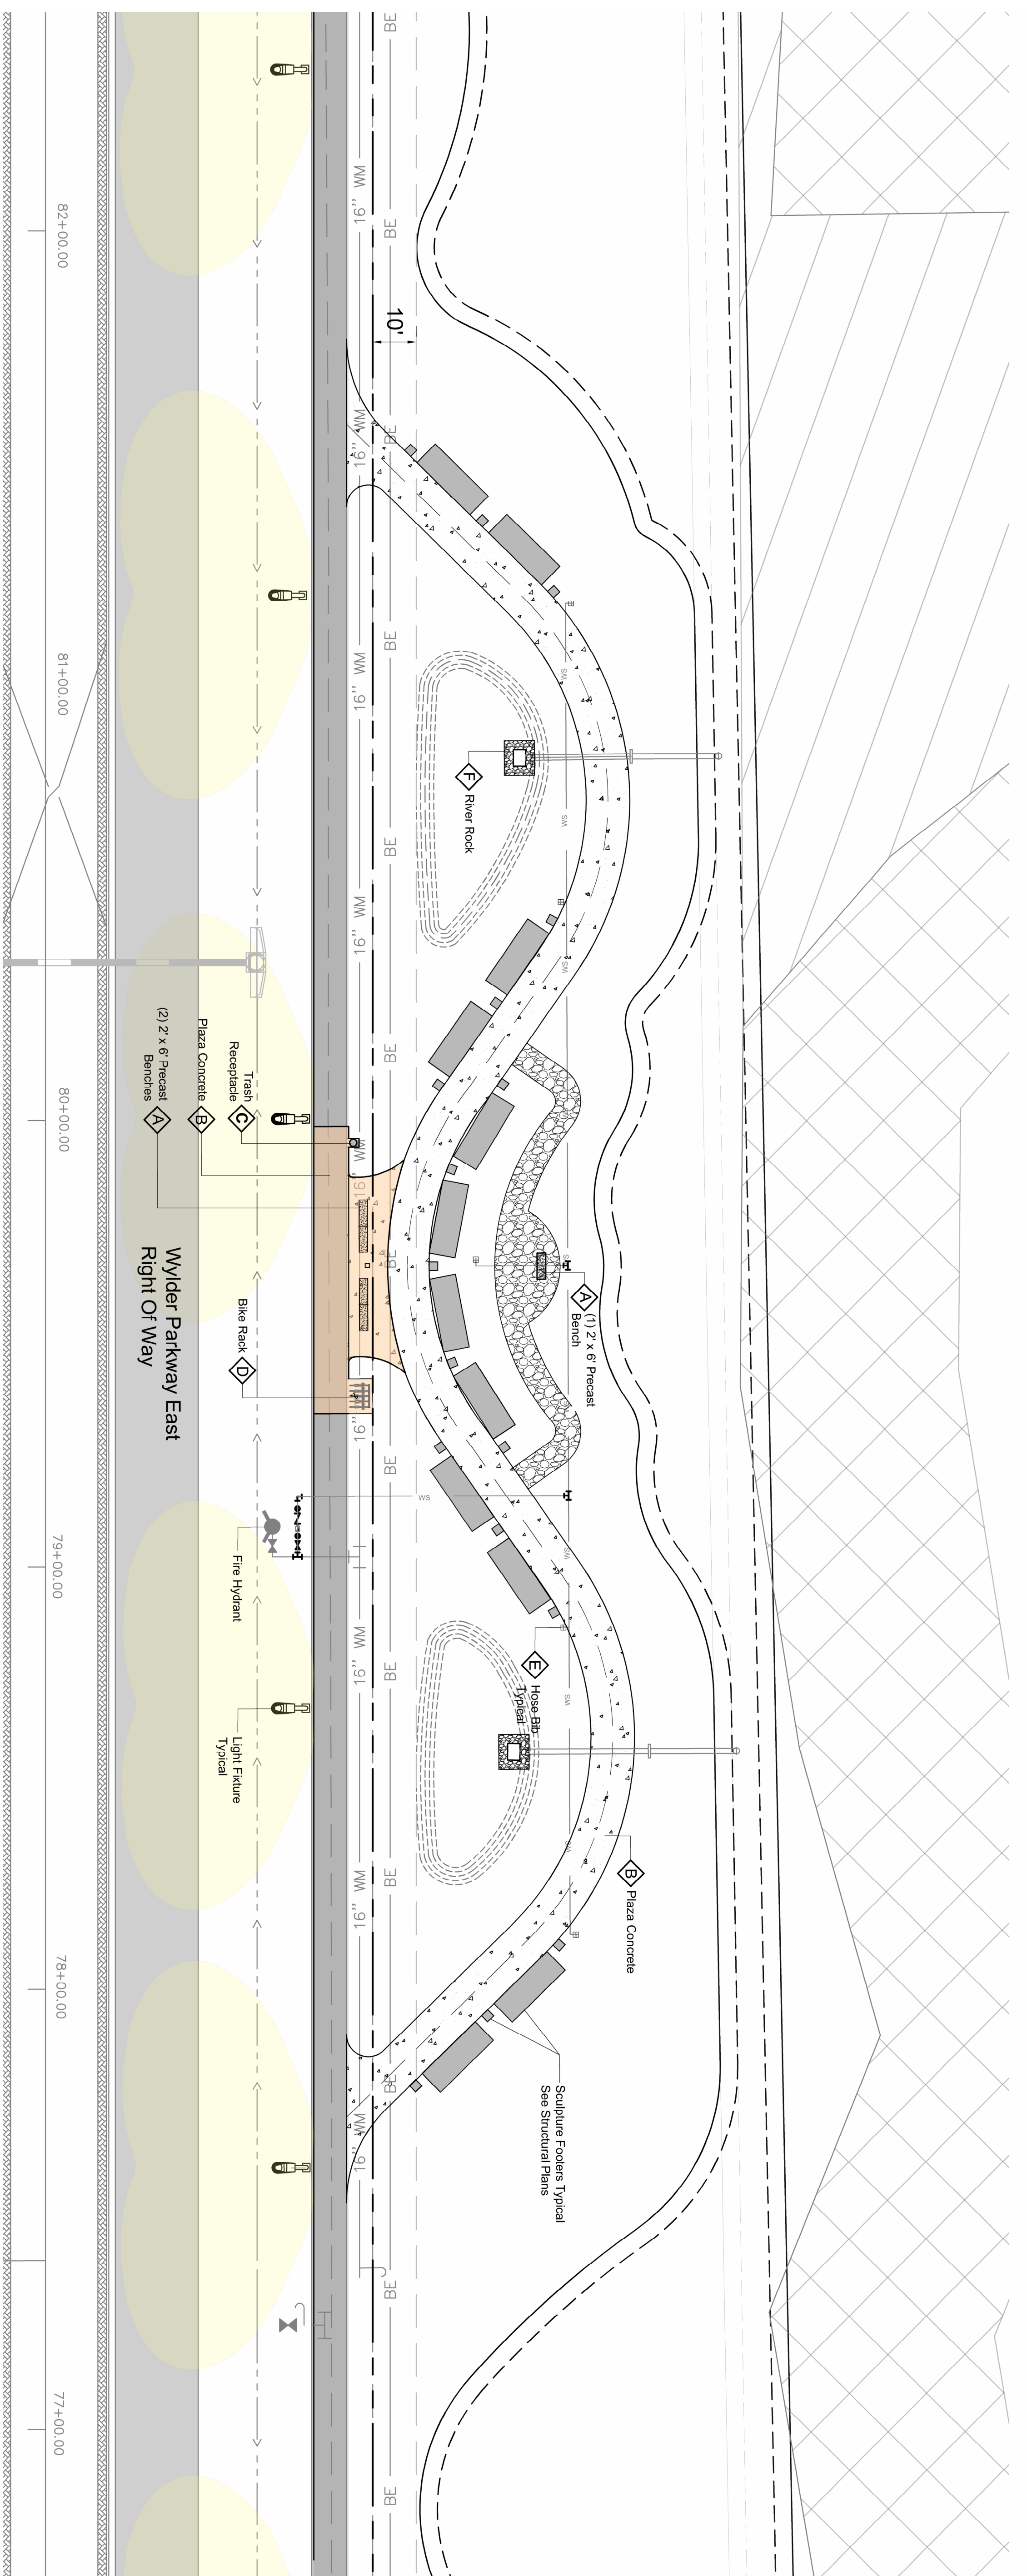

**West Plaza Art In Public Places Hardscape Plan - Phase 1**  
 Residential Public Art Requirement  
 Scale: 1" = 20'



**A Bench**  
 Florida Architectural Precast  
 2' x 6' Precast Bench

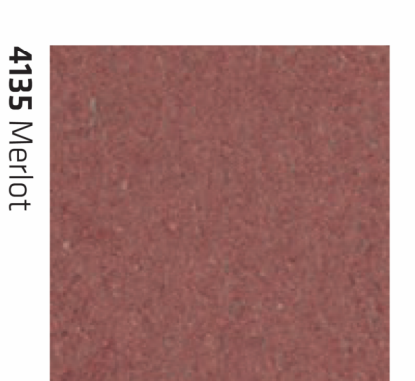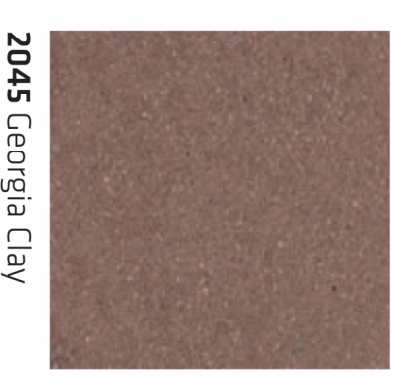

**B Plaza Concrete**  
 Scofield Polishing Systems  
 Color - TBD



**C Trash Receptacle**  
 Forms + Surfaces (Configuration)  
 Universal Receptacle  
 SLUNN-30SSS



**D Bike Rack**  
 Forms + Surfaces  
 Bike Garden Bike Rack  
 Configuration A-SM



**E Hose Bib**  
 Murdock  
 M-V477 Cast Bronze Box  
 Ground Hydrant w Vacuum Breaker  
 Stainless Steel - Surface Mounted



**F River Rock**  
 Neptune Nursery  
 White Marble River Rock  
 57 Rock or Marble Rock 3/4"