

Key / Location:



Project Team:

Client & Property Owner: Midway Glades Developer
 7807 Baymeadows Road, Suite 205
 Jacksonville, Florida 32256

Land Planner / Landscape Architect: Lucido & Associates
 701 East Ocean Boulevard
 Stuart, Florida 34994

Engineer: Cullpeper Terpening
 2980 South 25th St
 Fort Pierce, Florida 34981

Surveyor: Caulfield & Wheeler, Inc.
 410 S.E. Port St. Lucie Blvd.
 Port St. Lucie, Florida 34984

LTC Ranch
POD 6
Street Tree and Buffer Landscaping
 Port St Lucie, Florida

| Date | By | Description |
|----------|-----|-------------|
| 09.15.21 | SJS | Submittal |
| | | |
| | | |
| | | |
| | | |
| | | |
| | | |
| | | |
| | | |




SCALE: 1" = 30'




Designer: SJS Sheet:
 Manager: SG
 Project Number: 20-535
 Municipal Number: P
 Computer File: 20-535 - LTC - POD 6 Landscape Plan.dwg
LA 1

© Copyright Lucido & Associates. These documents and their contents are the property of Lucido & Associates. Any reproductions, revisions, modifications or use of these documents without the express written consent of Lucido & Associates is prohibited by law.

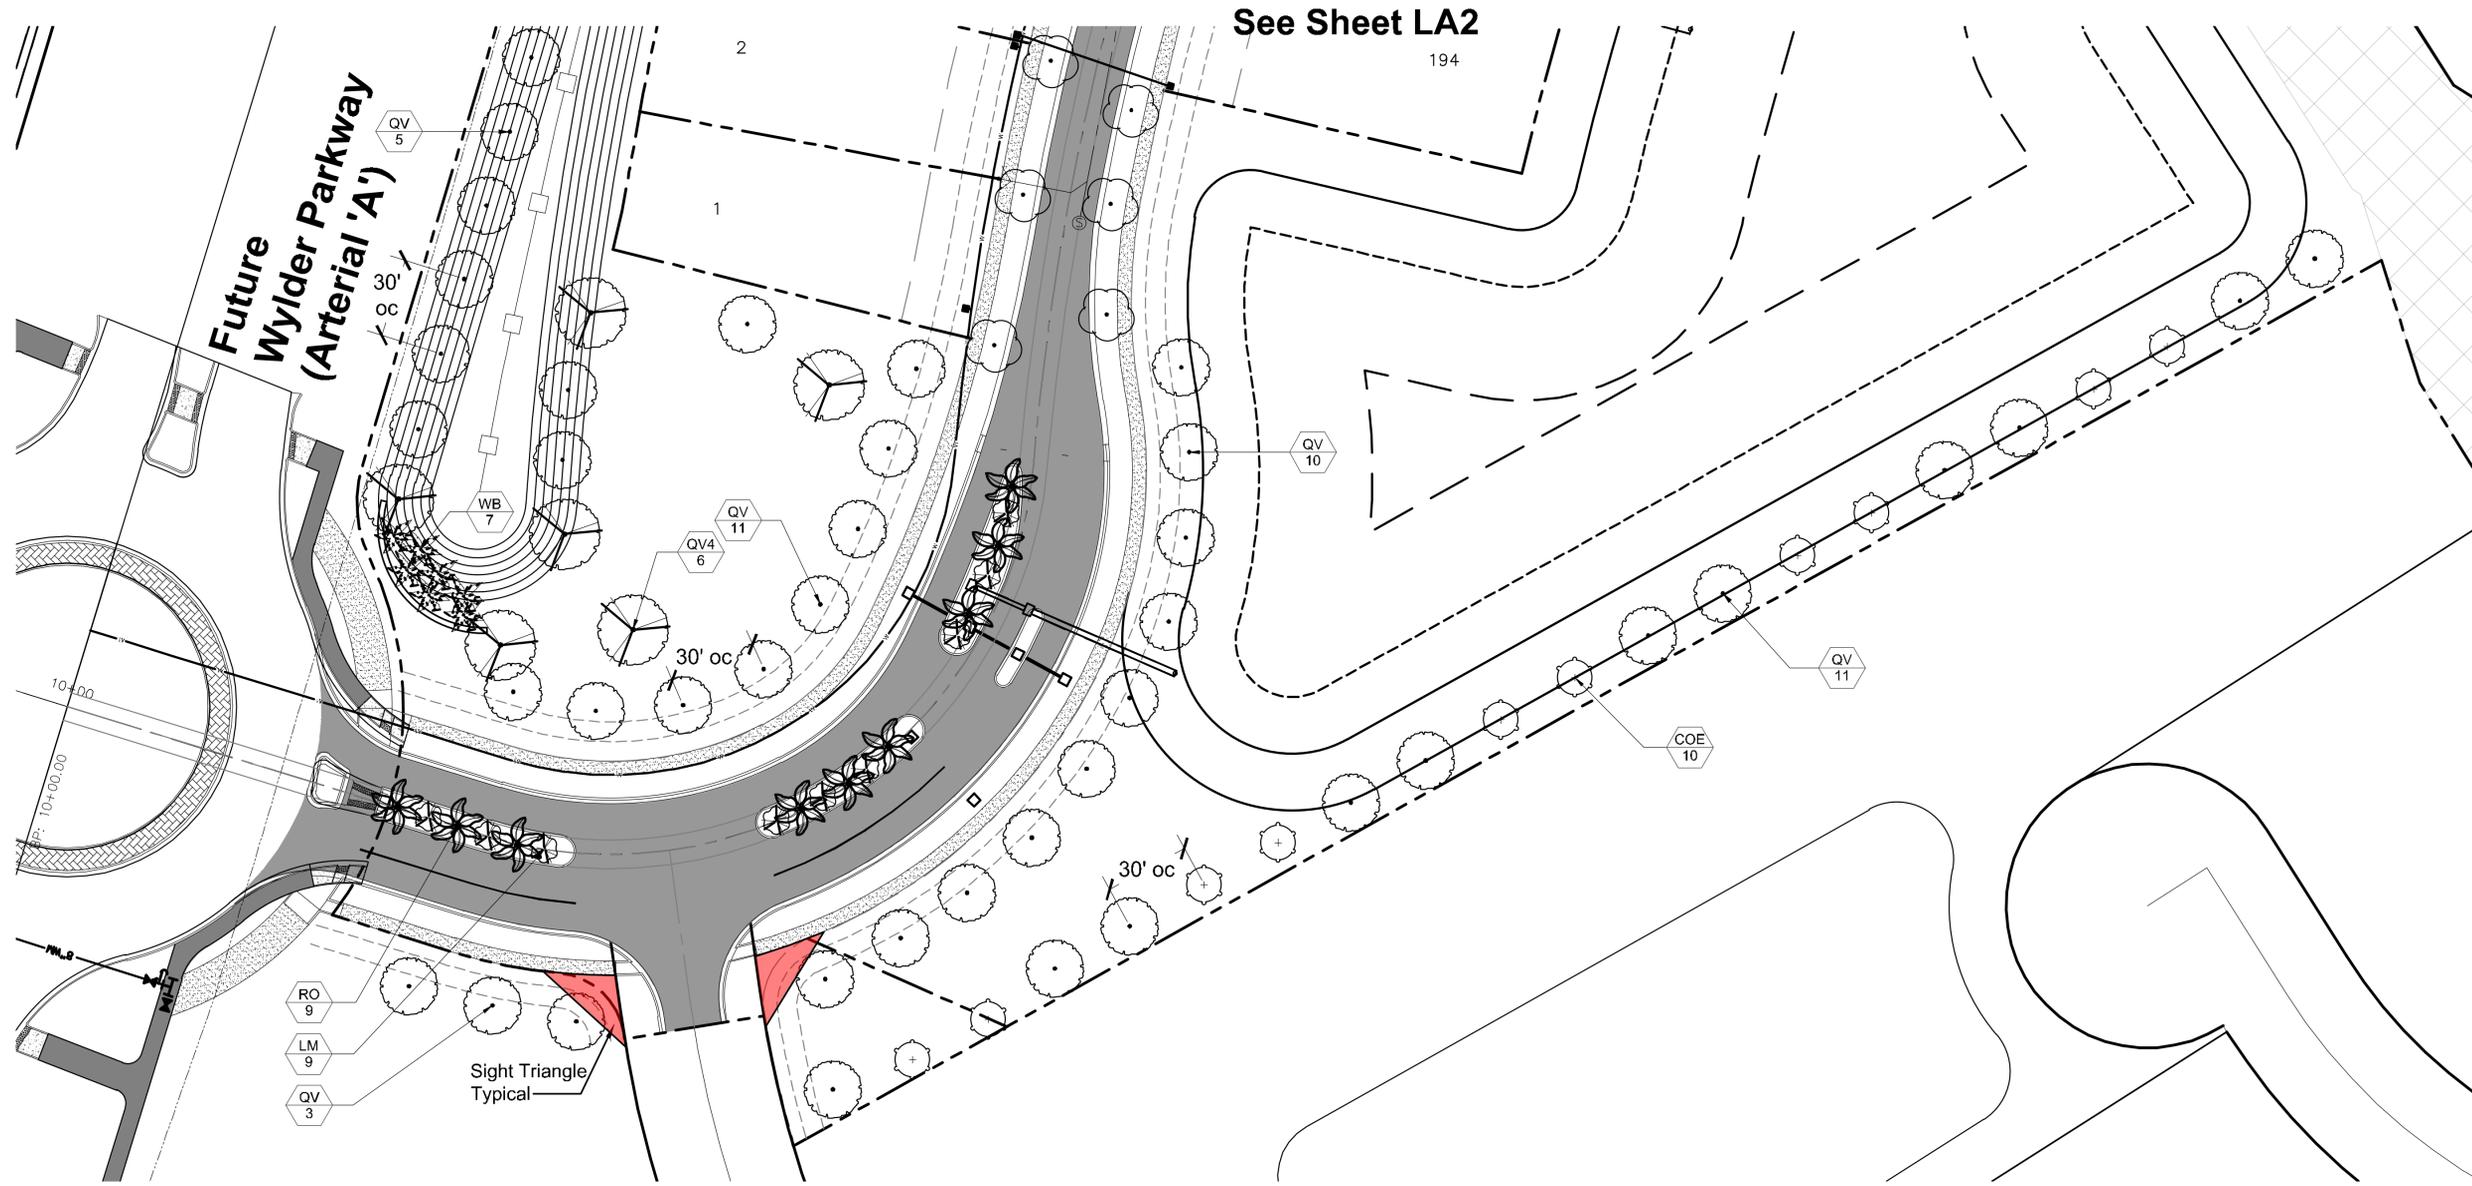


See Sheet LA4

Future
Wyllder Parkway
(Arterial 'A')



See Sheet LA3

See Sheet LA1

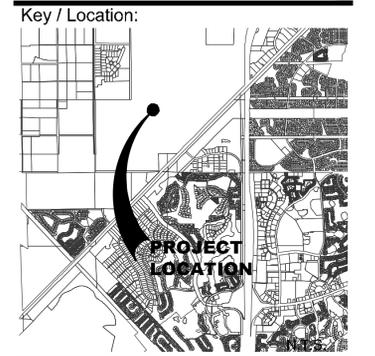

Project Team:

Client & Property Owner: Midway Glades Developer
7807 Baymeadows Road, Suite 205
Jacksonville, Florida 32256

Land Planner / Landscape Architect: Lucido & Associates
701 East Ocean Boulevard
Stuart, Florida 34994

Engineer: Culpepper Terpening
2980 South 25th St
Fort Pierce, Florida 34981


Surveyor: Caulfield & Wheeler, Inc.
410 S.E. Port St. Lucie Blvd.
Port St. Lucie, Florida 34984

**LTC Ranch
POD 6**

**Street Tree and
Buffer Landscaping**

Port St Lucie, Florida

| Date | By | Description |
|----------|-----|--------------|
| 12.16.20 | SAW | Submittal |
| 03.03.21 | SAW | Submittal |
| 09.15.21 | SJS | Submittal |
| 04.21.21 | SJS | Re-Submittal |
| 06.08.21 | MRY | Re-Submittal |
| 06.21.21 | MRY | Re-Submittal |


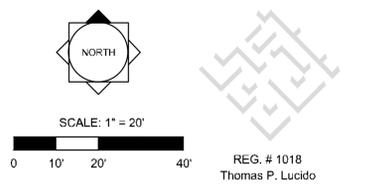


Designer SAW Sheet
 Manager SG
 Project Number 20-535
 Municipal Number P
 Computer File 20-535 - LTC - POD 6 Landscape Plan.dwg

LA 2

See Sheet LA6

See Sheet LA2

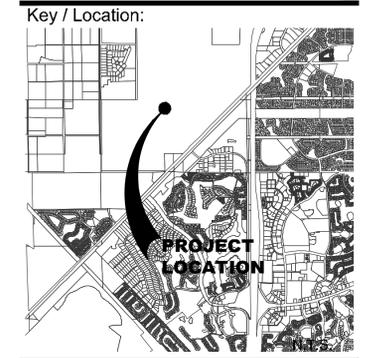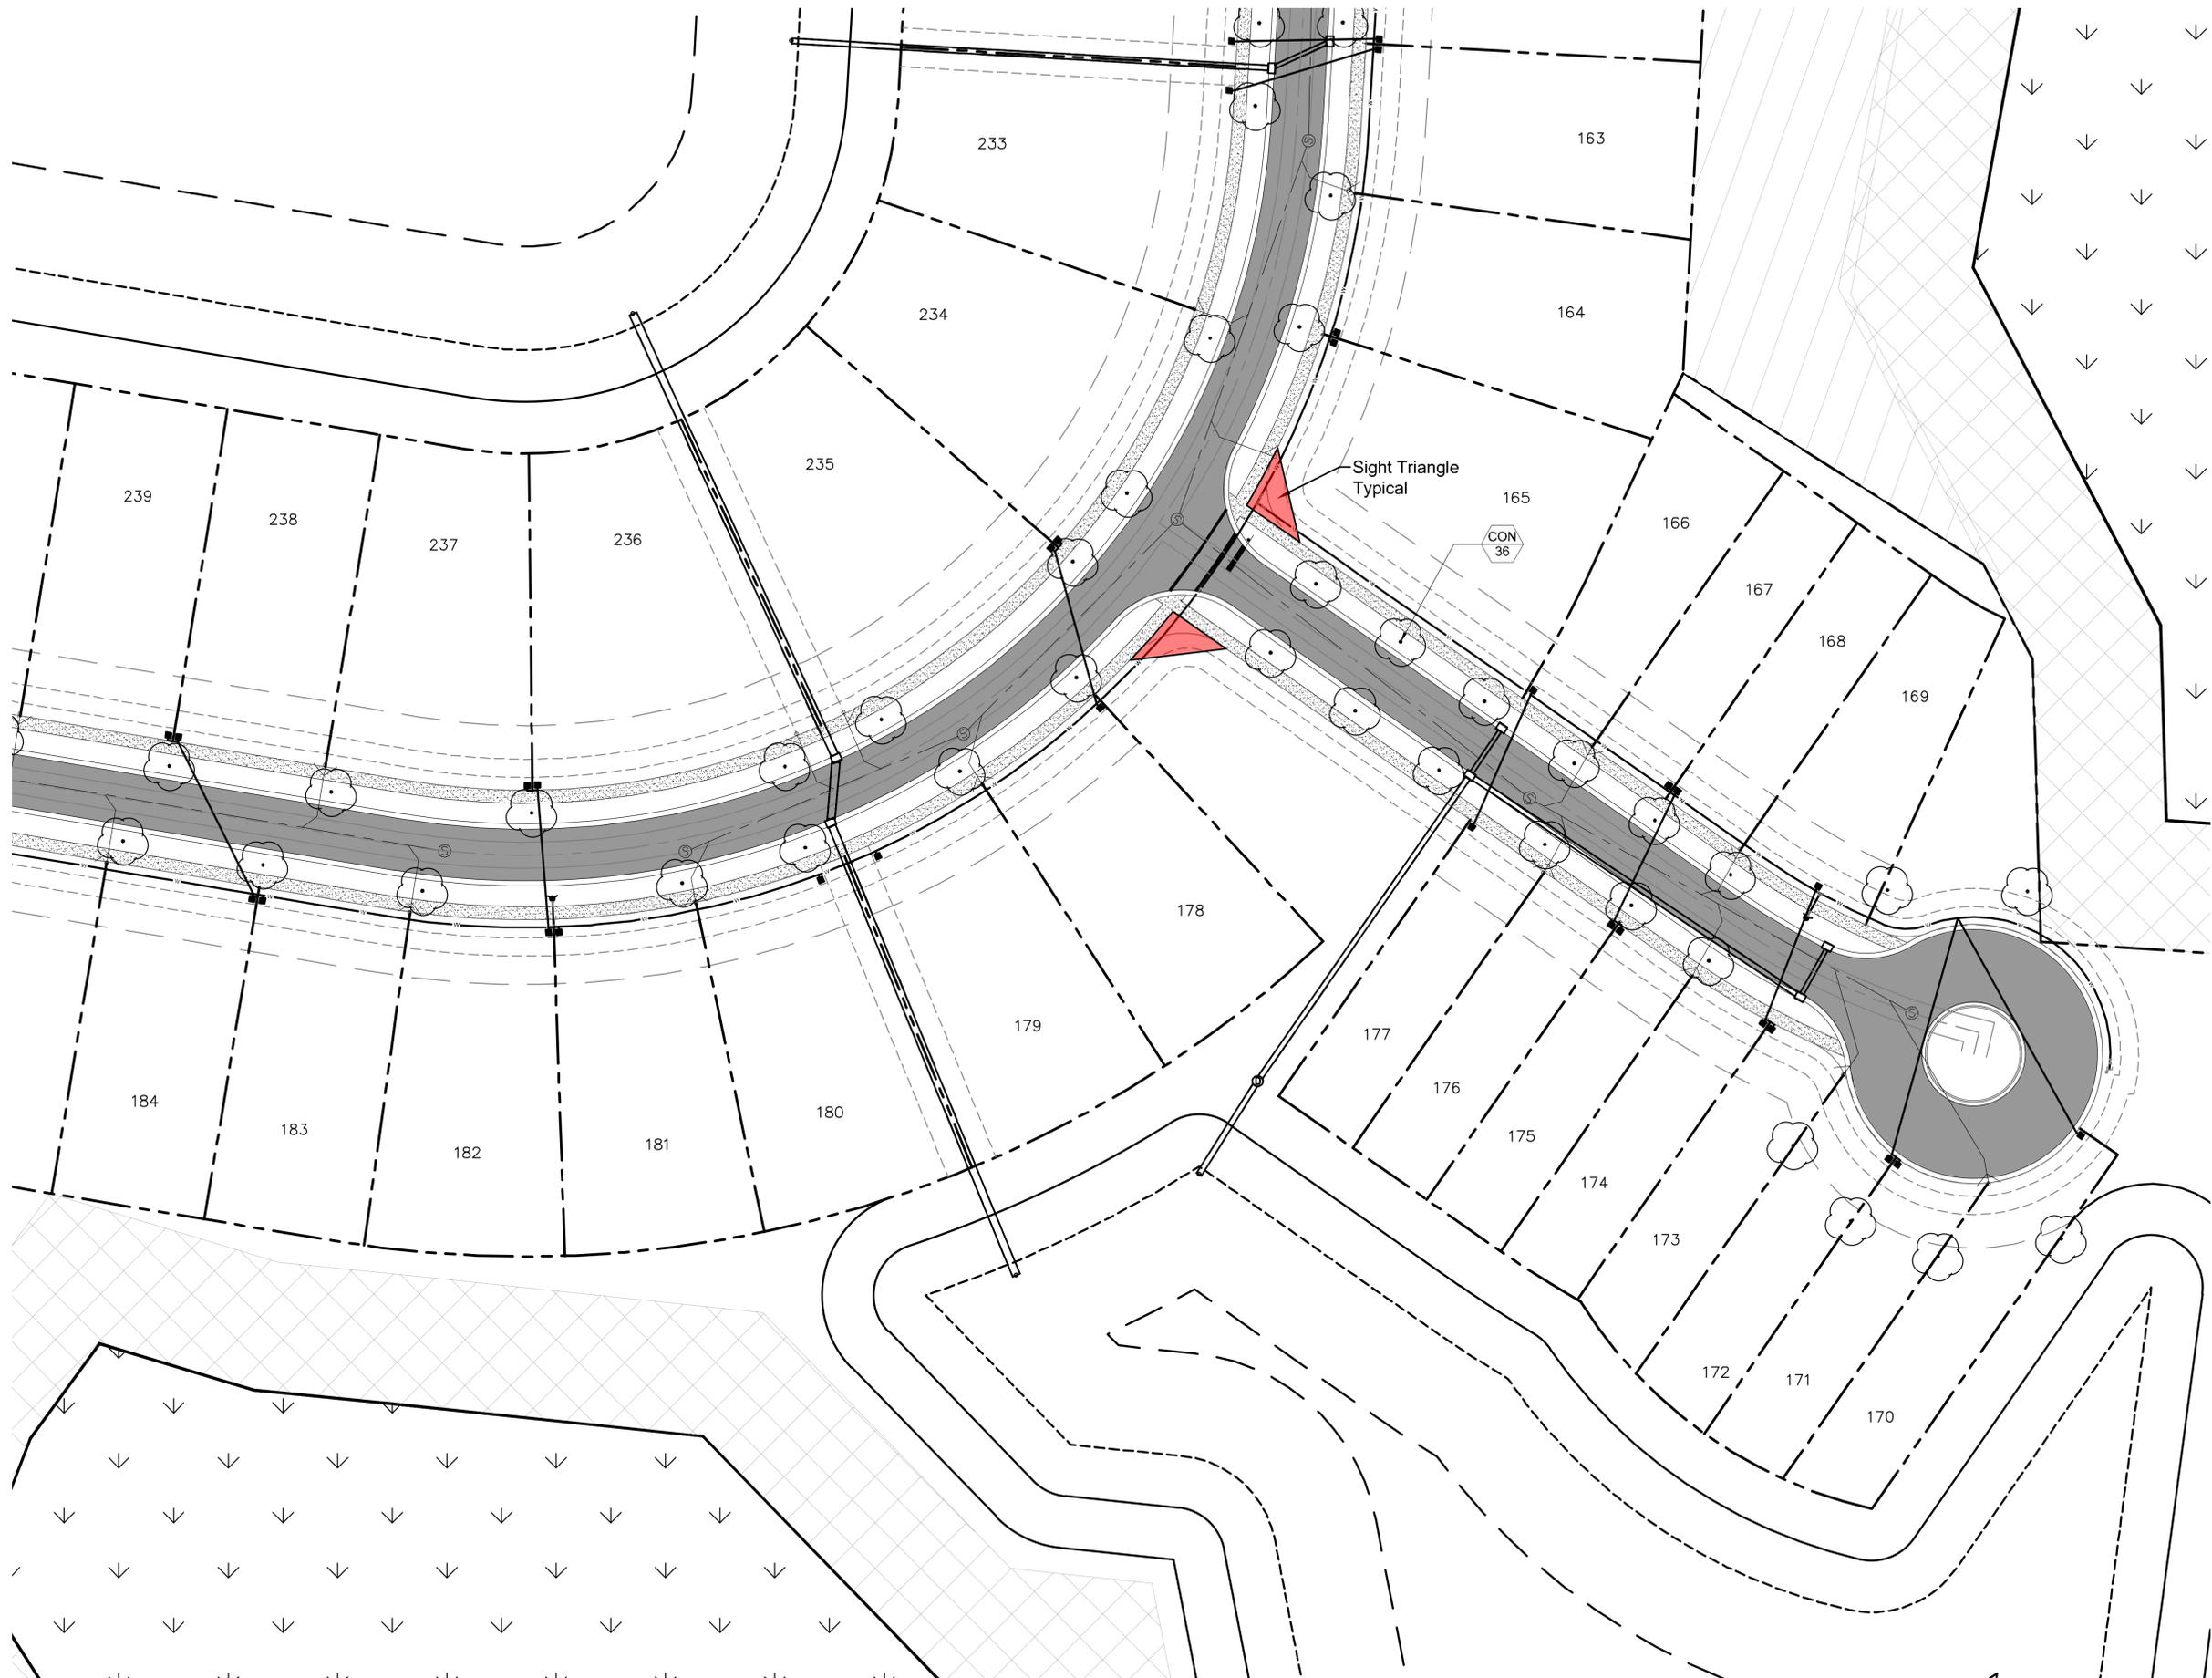

Project Team:

Client & Property Owner: Midway Glades Developer
7807 Baymeadows Road, Suite 205
Jacksonville, Florida 32256

Land Planner / Landscape Architect: Lucido & Associates
701 East Ocean Boulevard
Stuart, Florida 34994


Engineer: Culppeper Terpening
2380 South 25th St
Fort Pierce, Florida 34981

Surveyor: Caulfield & Wheeler, Inc.
410 S.E. Port St. Lucie Blvd.
Port St. Lucie, Florida 34984

LTC Ranch
POD 1
Street Tree and
Buffer Landscaping

Port St Lucie, Florida

| Date | By | Description |
|----------|-----|-------------|
| 09.15.21 | SJS | Submittal |
| | | |
| | | |
| | | |
| | | |
| | | |
| | | |
| | | |
| | | |

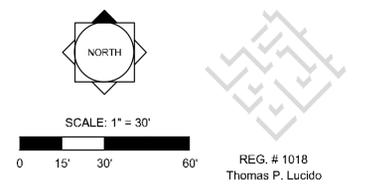


Designer: SJS
 Manager: SG
 Project Number: 20-535
 Municipal Number: P
 Computer File: 20-535 - LTC - POD 6 Landscape Plan.dwg

REG. # 1018
Thomas P. Lucido


LA 3

© Copyright Lucido & Associates. These documents and their contents are the property of Lucido & Associates. Any reproductions, revisions, modifications or use of these documents without the express written consent of Lucido & Associates is prohibited by law.

See Sheet LA 7

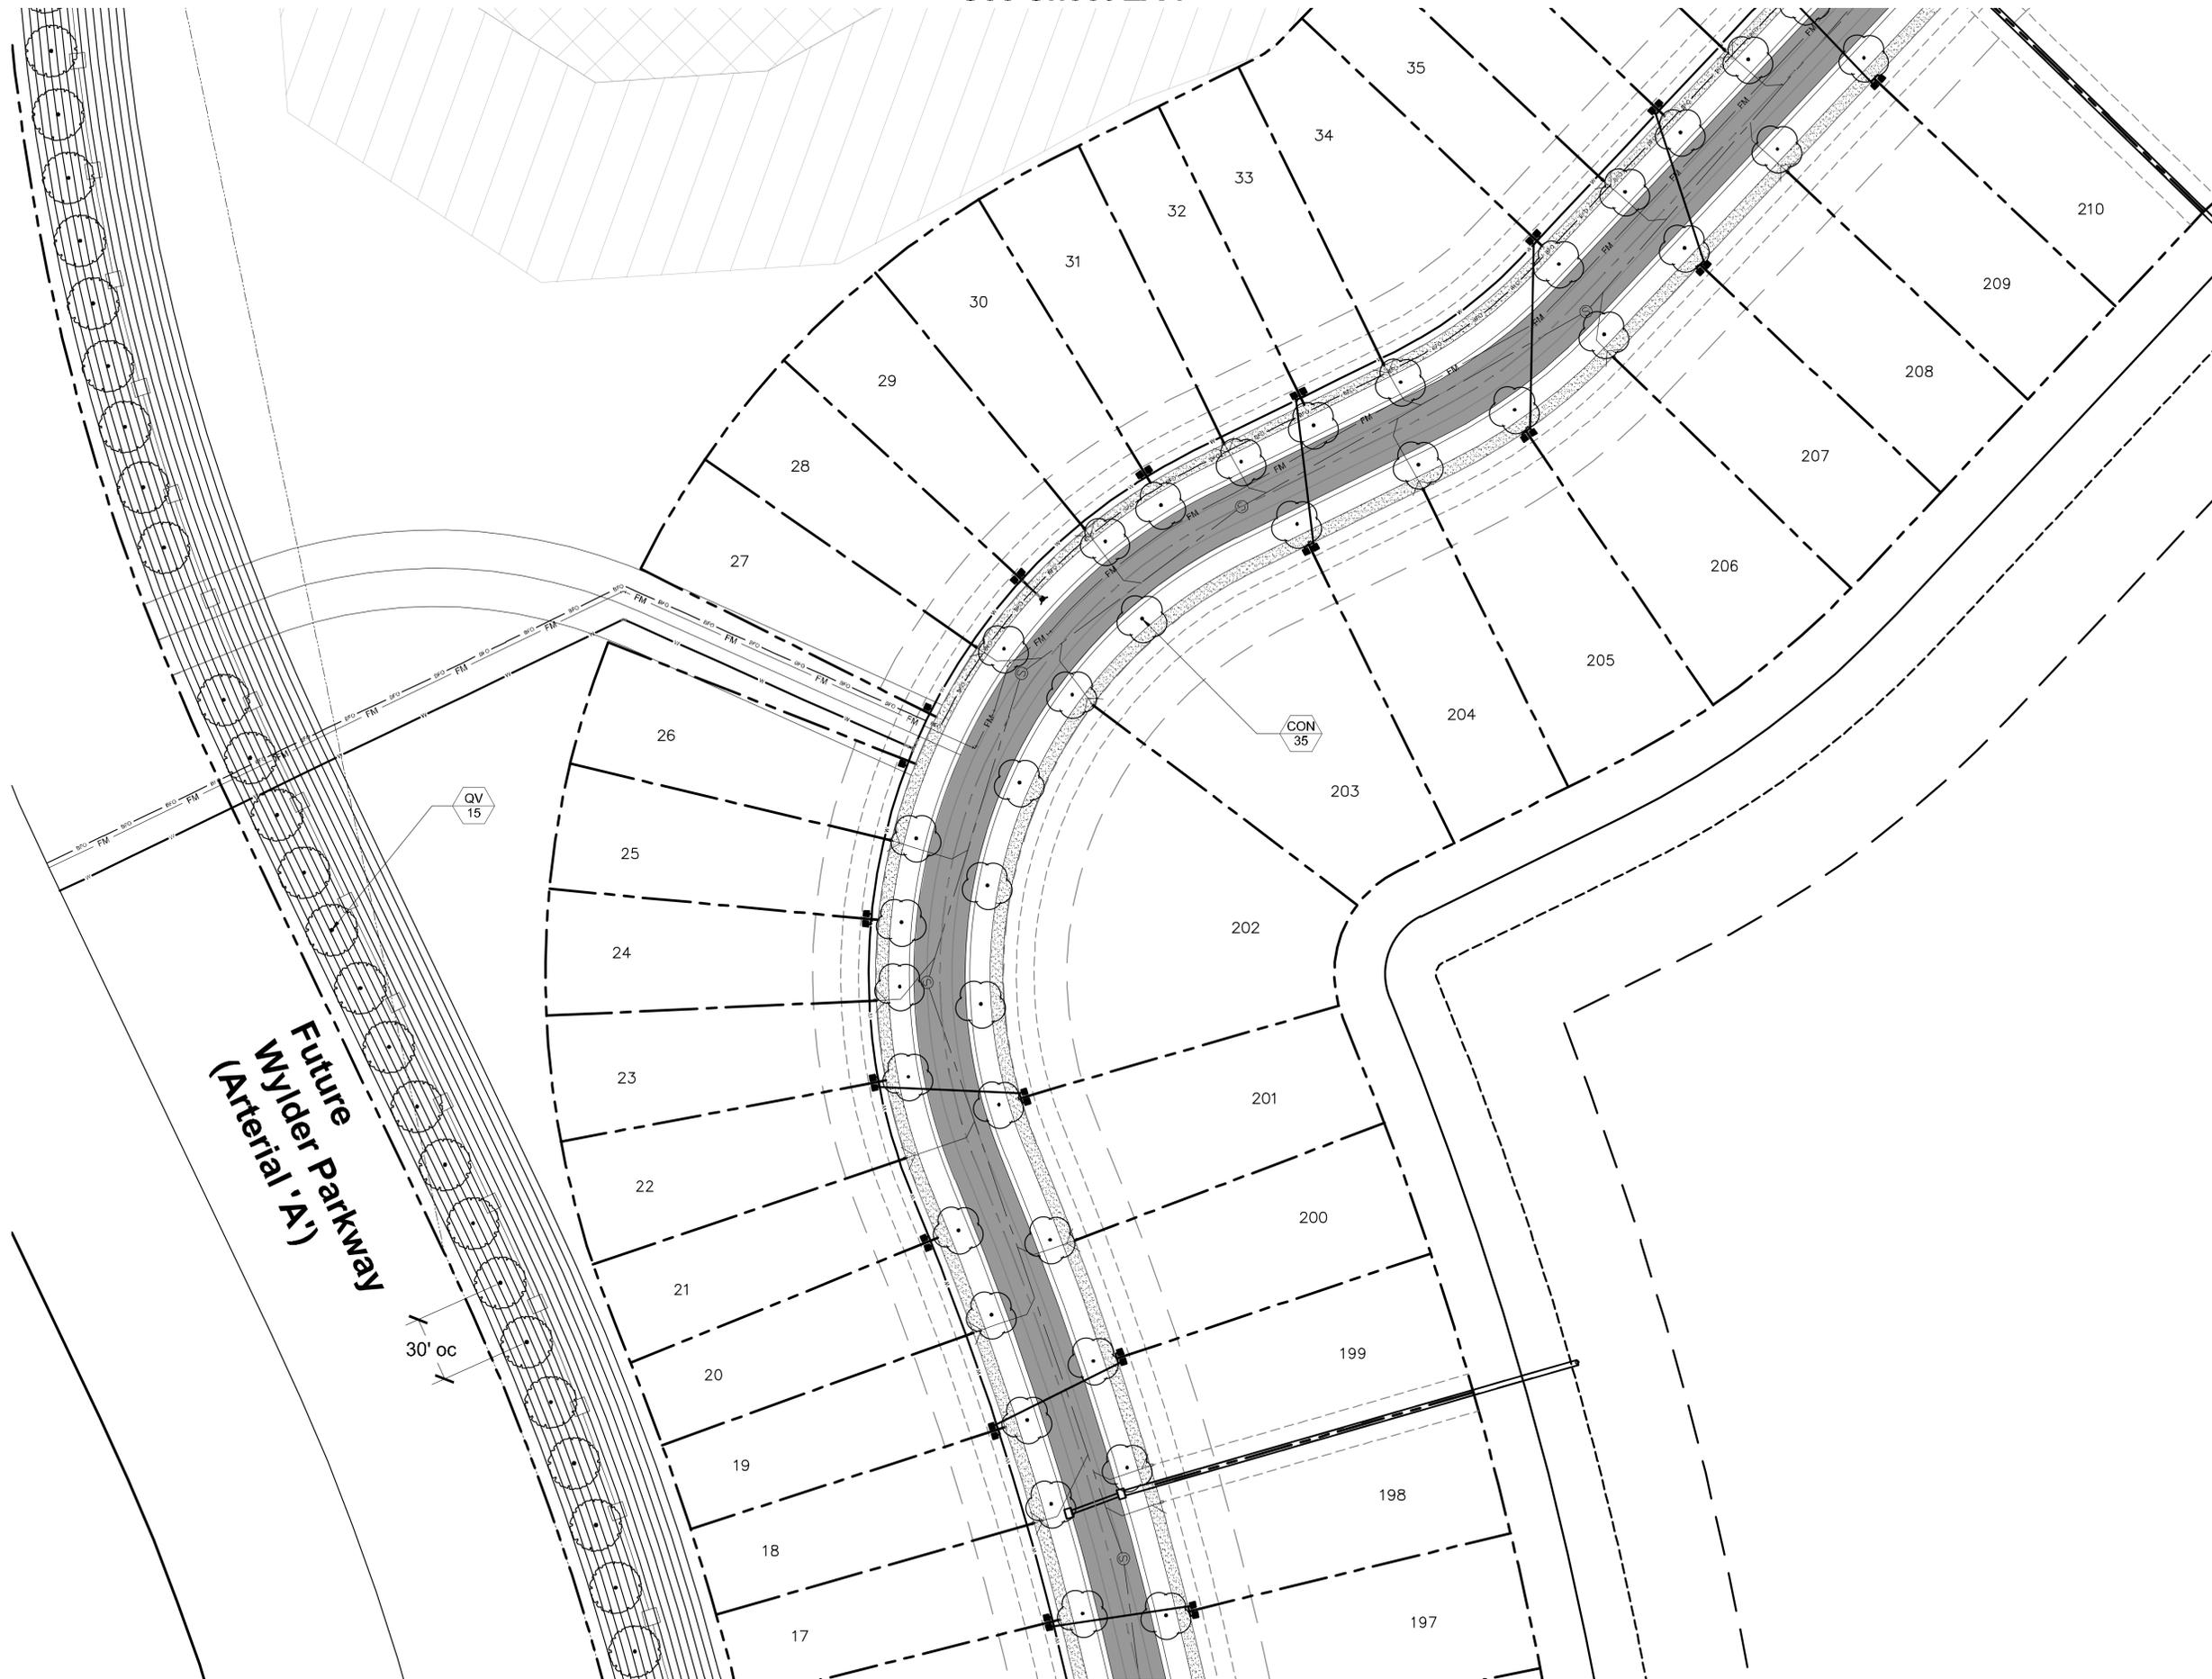

See Sheet LA2

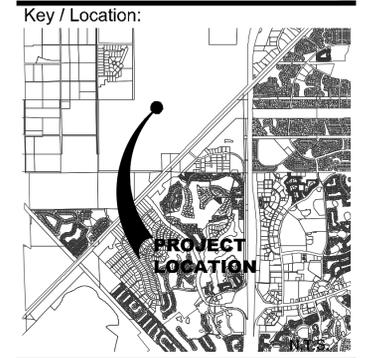

Project Team:

Client & Property Owner: Midway Glades Developer
 7807 Baymeadows Road, Suite 205
 Jacksonville, Florida 32256

Land Planner / Landscape Architect: Lucido & Associates
 701 East Ocean Boulevard
 Stuart, Florida 34994

Engineer: Culpeper Terpering
 2580 South 25th St
 Fort Pierce, Florida 34981


Surveyor: Cauffield & Wheeler, Inc.
 410 S.E. Port St. Lucie Blvd.
 Port St. Lucie, Florida 34984

See Sheet LA5

**LTC Ranch
 POD 6
 Street Tree and
 Buffer Landscaping**

Port St Lucie, Florida

| Date | By | Description |
|----------|-----|-------------|
| 09.15.21 | SJS | Submittal |
| | | |
| | | |
| | | |
| | | |
| | | |
| | | |
| | | |
| | | |

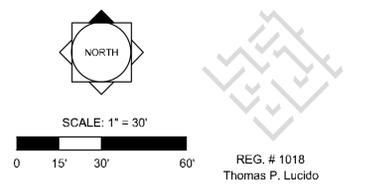


Designer: SJS
 Manager: SG
 Project Number: 20-535
 Municipal Number: P
 Computer File: 20-535 - LTC - POD 6 Landscape Plan.dwg

Sheet
LA 4

© Copyright Lucido & Associates. These documents and their contents are the property of Lucido & Associates. Any reproductions, revisions, modifications or use of these documents without the express written consent of Lucido & Associates is prohibited by law.

See Sheet LA2

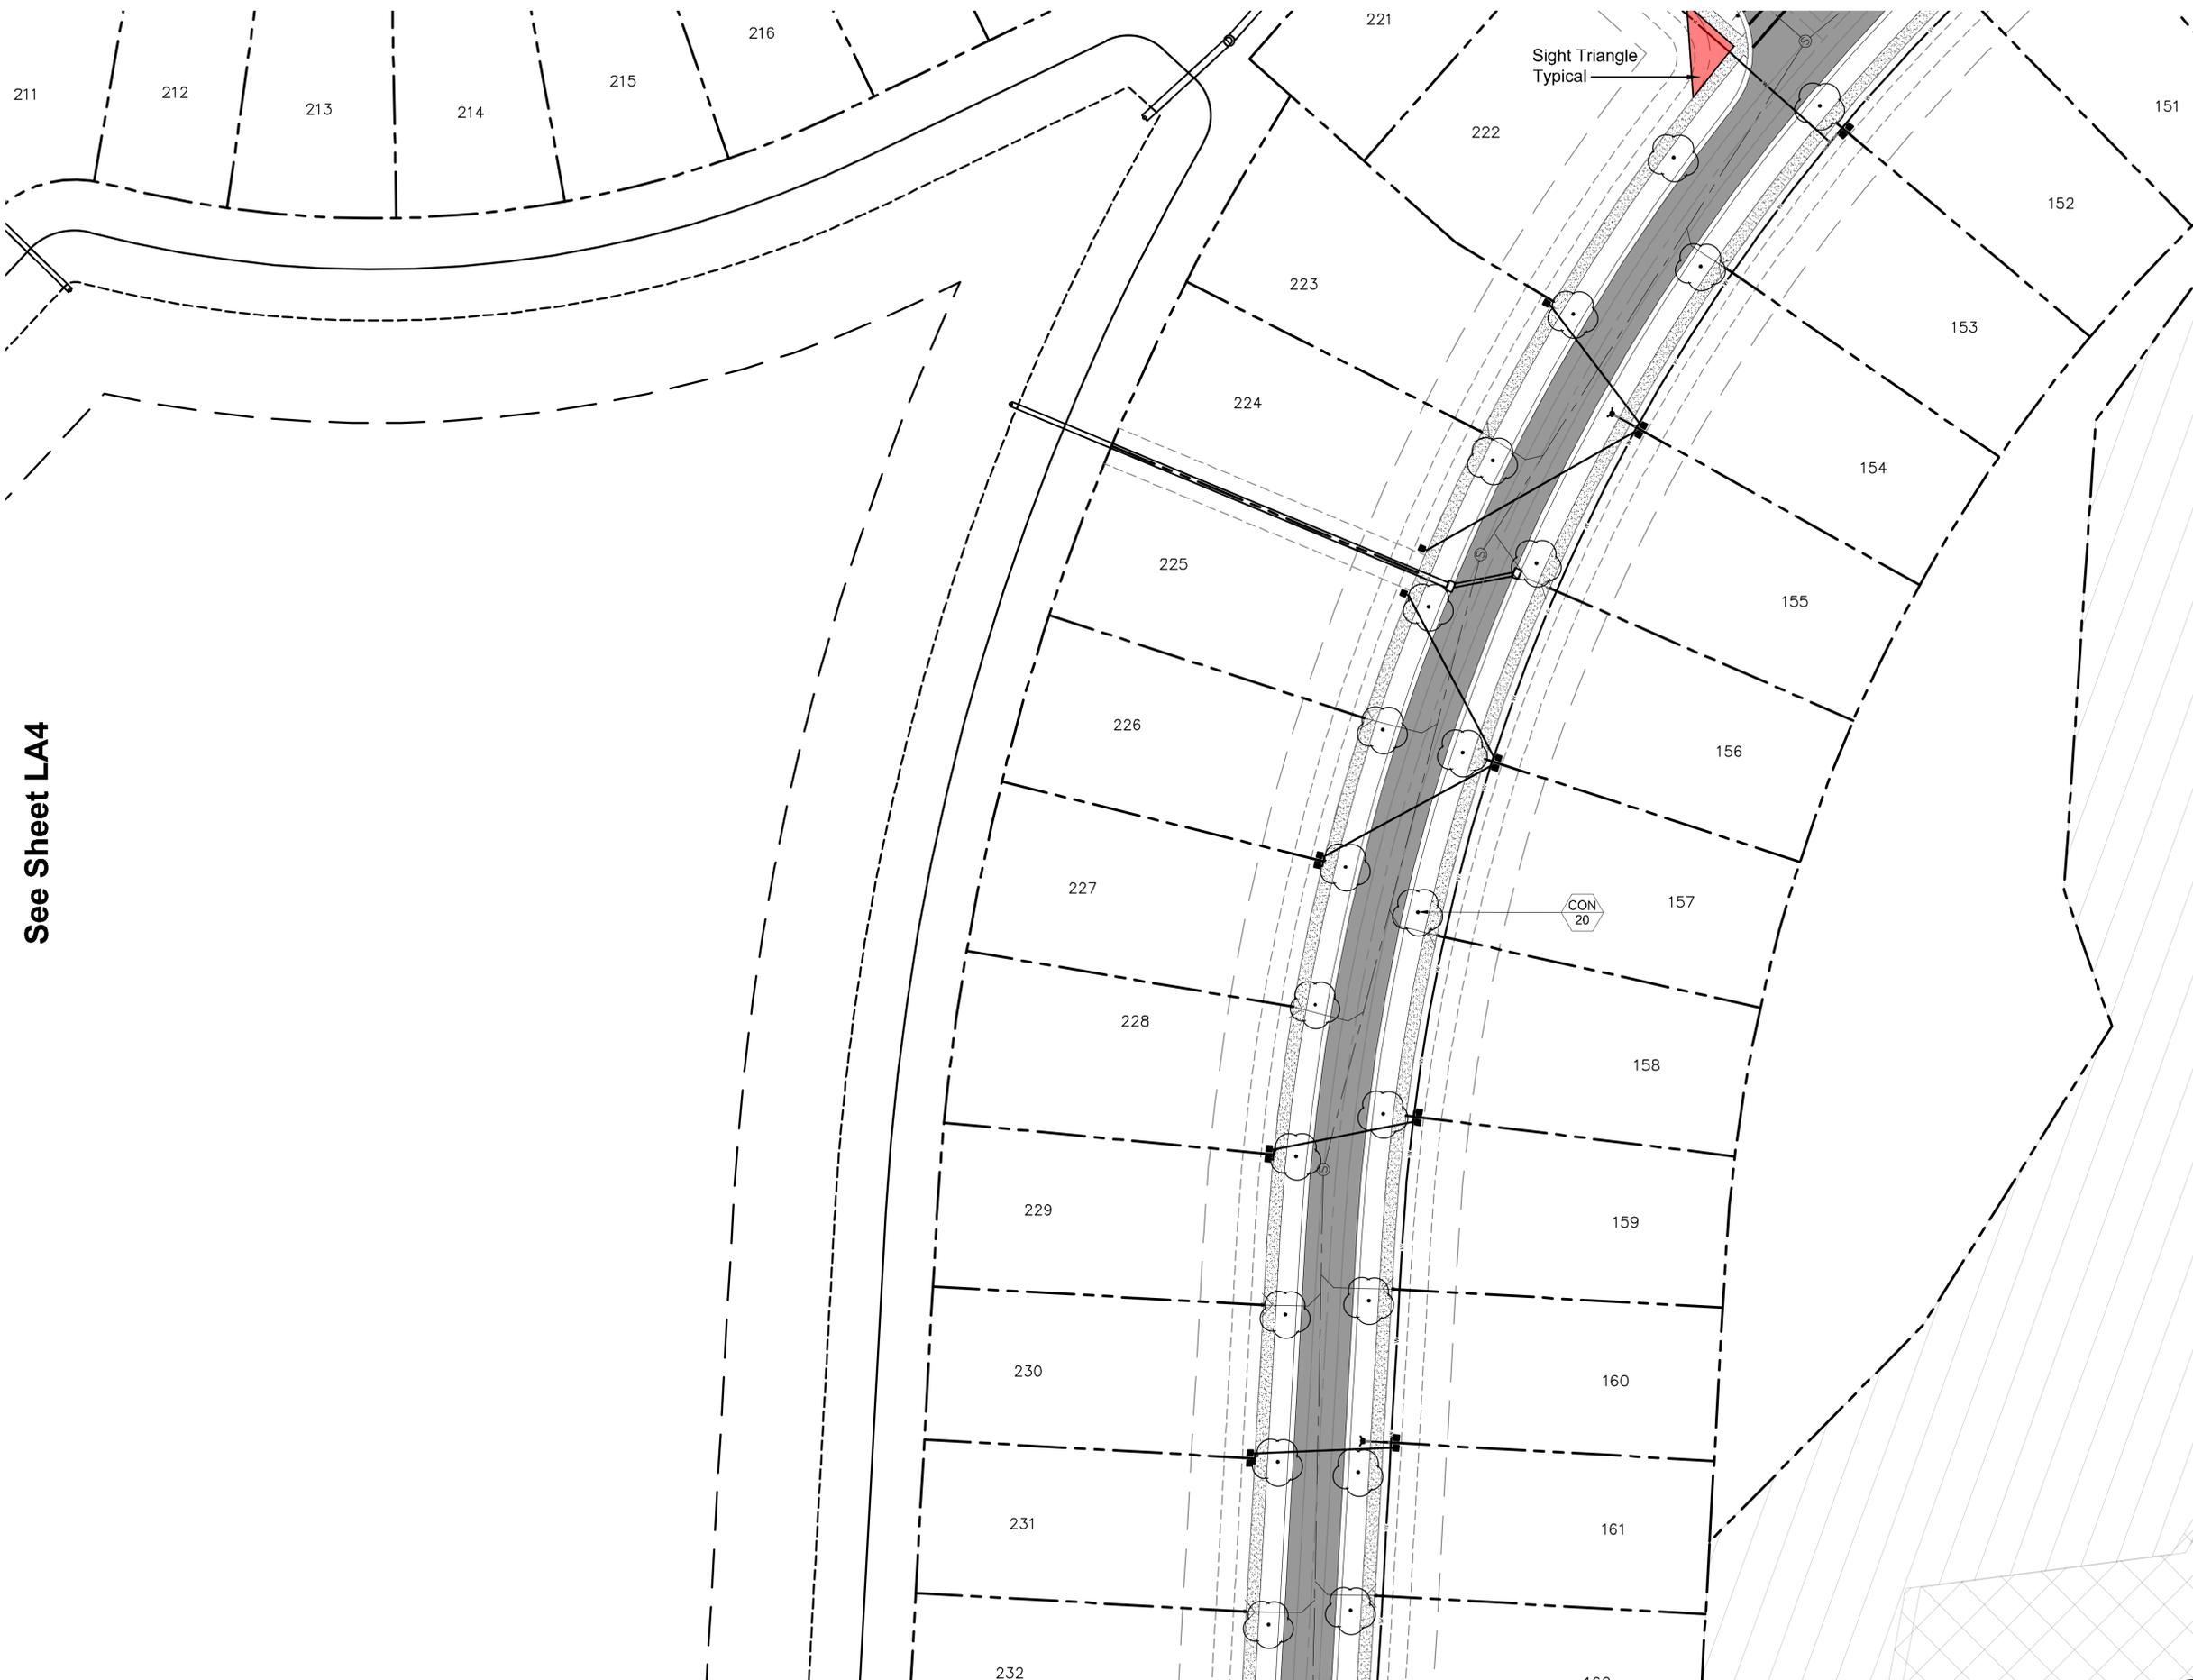

See Sheet LA4

See Sheet LA8

Key / Location:



Project Team:

Client & Property Owner: Midway Glades Developer
 7807 Baymeadows Road, Suite 205
 Jacksonville, Florida 32256

Land Planner / Landscape Architect: Lucido & Associates
 701 East Ocean Boulevard
 Stuart, Florida 34994


Engineer: Culpeper Terpening
 2380 South 25th St
 Fort Pierce, Florida 34981

Surveyor: Caufield & Wheeler, Inc.
 410 S.E. Port St. Lucie Blvd.
 Port St. Lucie, Florida 34984


**LTC Ranch
 POD 6
 Street Tree and
 Buffer Landscaping**

Port St Lucie, Florida

| Date | By | Description |
|----------|-----|-------------|
| 09.15.21 | SJS | Submittal |
| | | |
| | | |
| | | |
| | | |
| | | |
| | | |
| | | |
| | | |

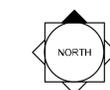

SCALE: 1" = 30'
 0 15' 30' 60'

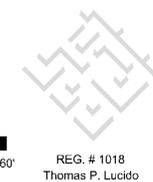

Designer SJS Sheet
 Manager SG
 Project Number 20-535
 Municipal Number P
 Computer File 20-535 - LTC - POD 6 Landscape Plan.dwg

LA 5

See Sheet LA10



Future Wylder Parkway (Arterial 'A')

30' oc


QV 19

30' oc

See Sheet LA7

See Sheet LA4

Key / Location:

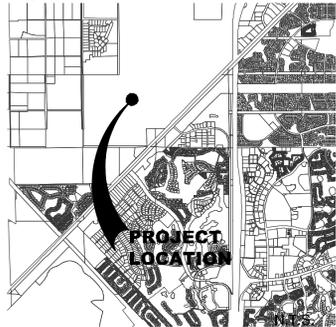

Project Team:

Client & Property Owner: Midway Glades Developer
 7807 Baymeadows Road, Suite 205
 Jacksonville, Florida 32256

Land Planner / Landscape Architect: Lucido & Associates
 701 East Ocean Boulevard
 Stuart, Florida 34994

Engineer: Culppeper Terpeping
 2380 South 25th St
 Fort Pierce, Florida 34981

Surveyor: Caulfield & Wheeler, Inc.
 410 S.E. Port St. Lucie Blvd.
 Port St. Lucie, Florida 34984

**LTC Ranch
 POD 6
 Street Tree and
 Buffer Landscaping**

Port St Lucie, Florida

| Date | By | Description |
|----------|-----|-------------|
| 09.15.21 | SJS | Submittal |
| | | |
| | | |
| | | |
| | | |
| | | |
| | | |
| | | |
| | | |

NORTH

SCALE: 1" = 30'



REG. # 1018
 Thomas P. Lucido

Designer: SJS Sheet
 Manager: SG
 Project Number: 20-535
 Municipal Number: P
 Computer File: 20-535 - LTC - POD 6 Landscape Plan.dwg


LA 6

© Copyright Lucido & Associates. These documents and their contents are the property of Lucido & Associates. Any reproductions, revisions, modifications or use of these documents without the express written consent of Lucido & Associates is prohibited by law.


See Sheet LA11

See Sheet LA6

See Sheet LA8

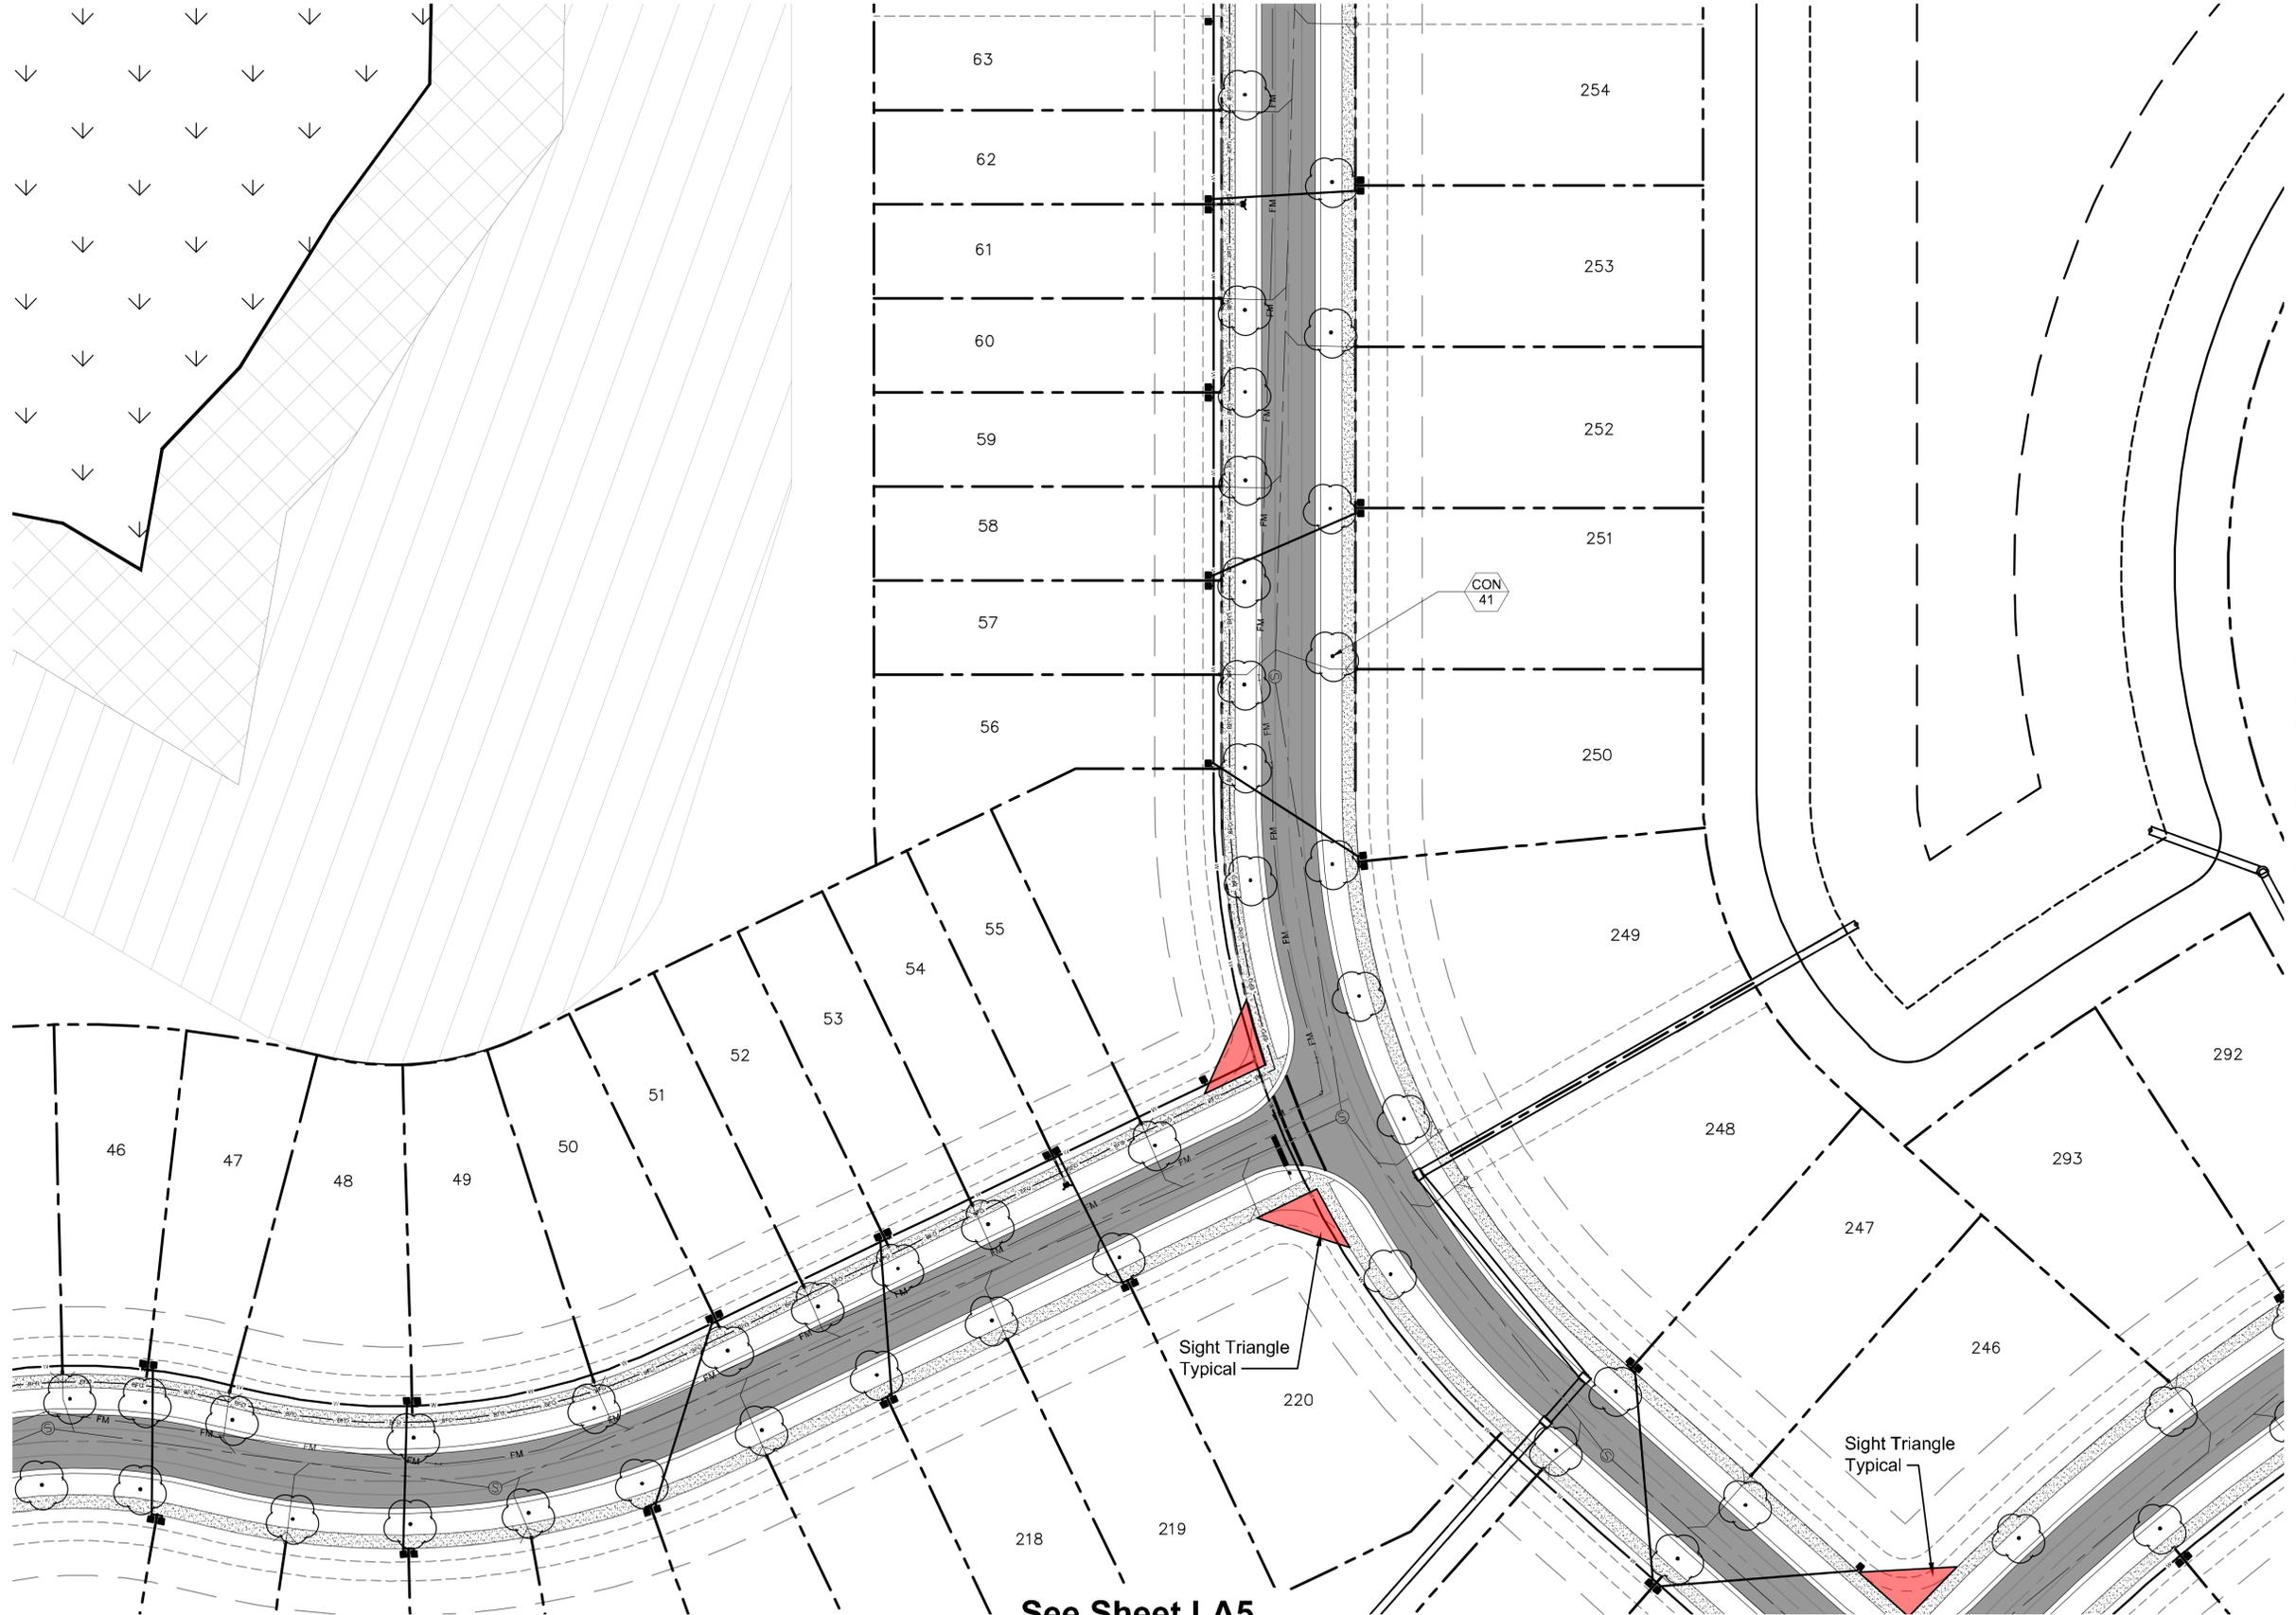

Key / Location:

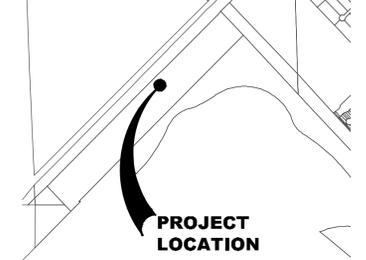

N.T.S.

Project Team:

- Client & Property Owner:** Midway Glades Developer
 7807 Baymeadows Road, Suite 205
 Jacksonville, Florida 32256
- Land Planner / Landscape Architect:** Lucido & Associates
 701 East Ocean Boulevard
 Stuart, Florida 34994
- Engineer:** Culpeper Terpening
 2380 South 25th St
 Fort Pierce, Florida 34981
- Surveyor:** Caulfield & Wheeler, Inc.
 410 S.E. Port St. Lucie Blvd.
 Port St. Lucie, Florida 34984


**LTC Ranch
 POD 6
 Street Tree and
 Buffer Landscaping**

Port St Lucie, Florida

| Date | By | Description |
|----------|-----|-------------|
| 09.15.21 | SJS | Submittal |
| | | |
| | | |
| | | |
| | | |
| | | |
| | | |
| | | |
| | | |
| | | |



SCALE: 1" = 30'
 0 15' 30' 60'

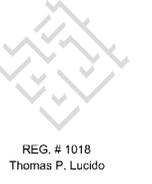


REG. # 1018
 Thomas P. Lucido

| | | |
|------------------|-----------------------------------------|-------------|
| Designer | SJS | Sheet |
| Manager | SG | LA 7 |
| Project Number | 20-535 | |
| Municipal Number | P | |
| Computer File | 20-535 - LTC - POD 6 Landscape Plan.dwg | |

© Copyright Lucido & Associates. These documents and their contents are the property of Lucido & Associates. Any reproductions, revisions, modifications or use of these documents without the express written consent of Lucido & Associates is prohibited by law.

See Sheet LA5

See Sheet LA12

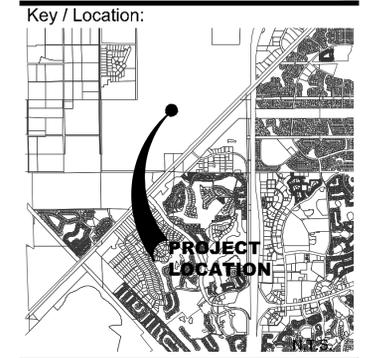

Project Team:

Client & Property Owner: Midway Glades Developer
 7807 Baymeadows Road, Suite 205
 Jacksonville, Florida 32256

Land Planner / Landscape Architect: Lucido & Associates
 701 East Ocean Boulevard
 Stuart, Florida 34994


Engineer: Culppeper Terpening
 2380 South 25th St
 Fort Pierce, Florida 34981

Surveyor: Caulfield & Wheeler, Inc.
 410 S.E. Port St. Lucie Blvd.
 Port St. Lucie, Florida 34984

**LTC Ranch
 POD 6
 Street Tree and
 Buffer Landscaping**

Port St Lucie, Florida


| Date | By | Description |
|----------|-----|-------------|
| 09.15.21 | SJS | Submittal |
| | | |
| | | |
| | | |
| | | |
| | | |
| | | |
| | | |
| | | |

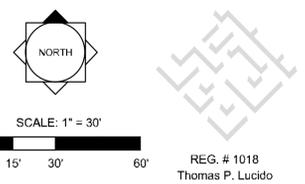


Designer: SAW
 Manager: SG
 Project Number: 20-535
 Municipal Number: P
 Computer File: 20-535 - LTC - POD 6 Landscape Plan.dwg

Sheet
LA 8


© Copyright Lucido & Associates. These documents and their contents are the property of Lucido & Associates. Any reproductions, revisions, modifications or use of these documents without the express written consent of Lucido & Associates is prohibited by law.

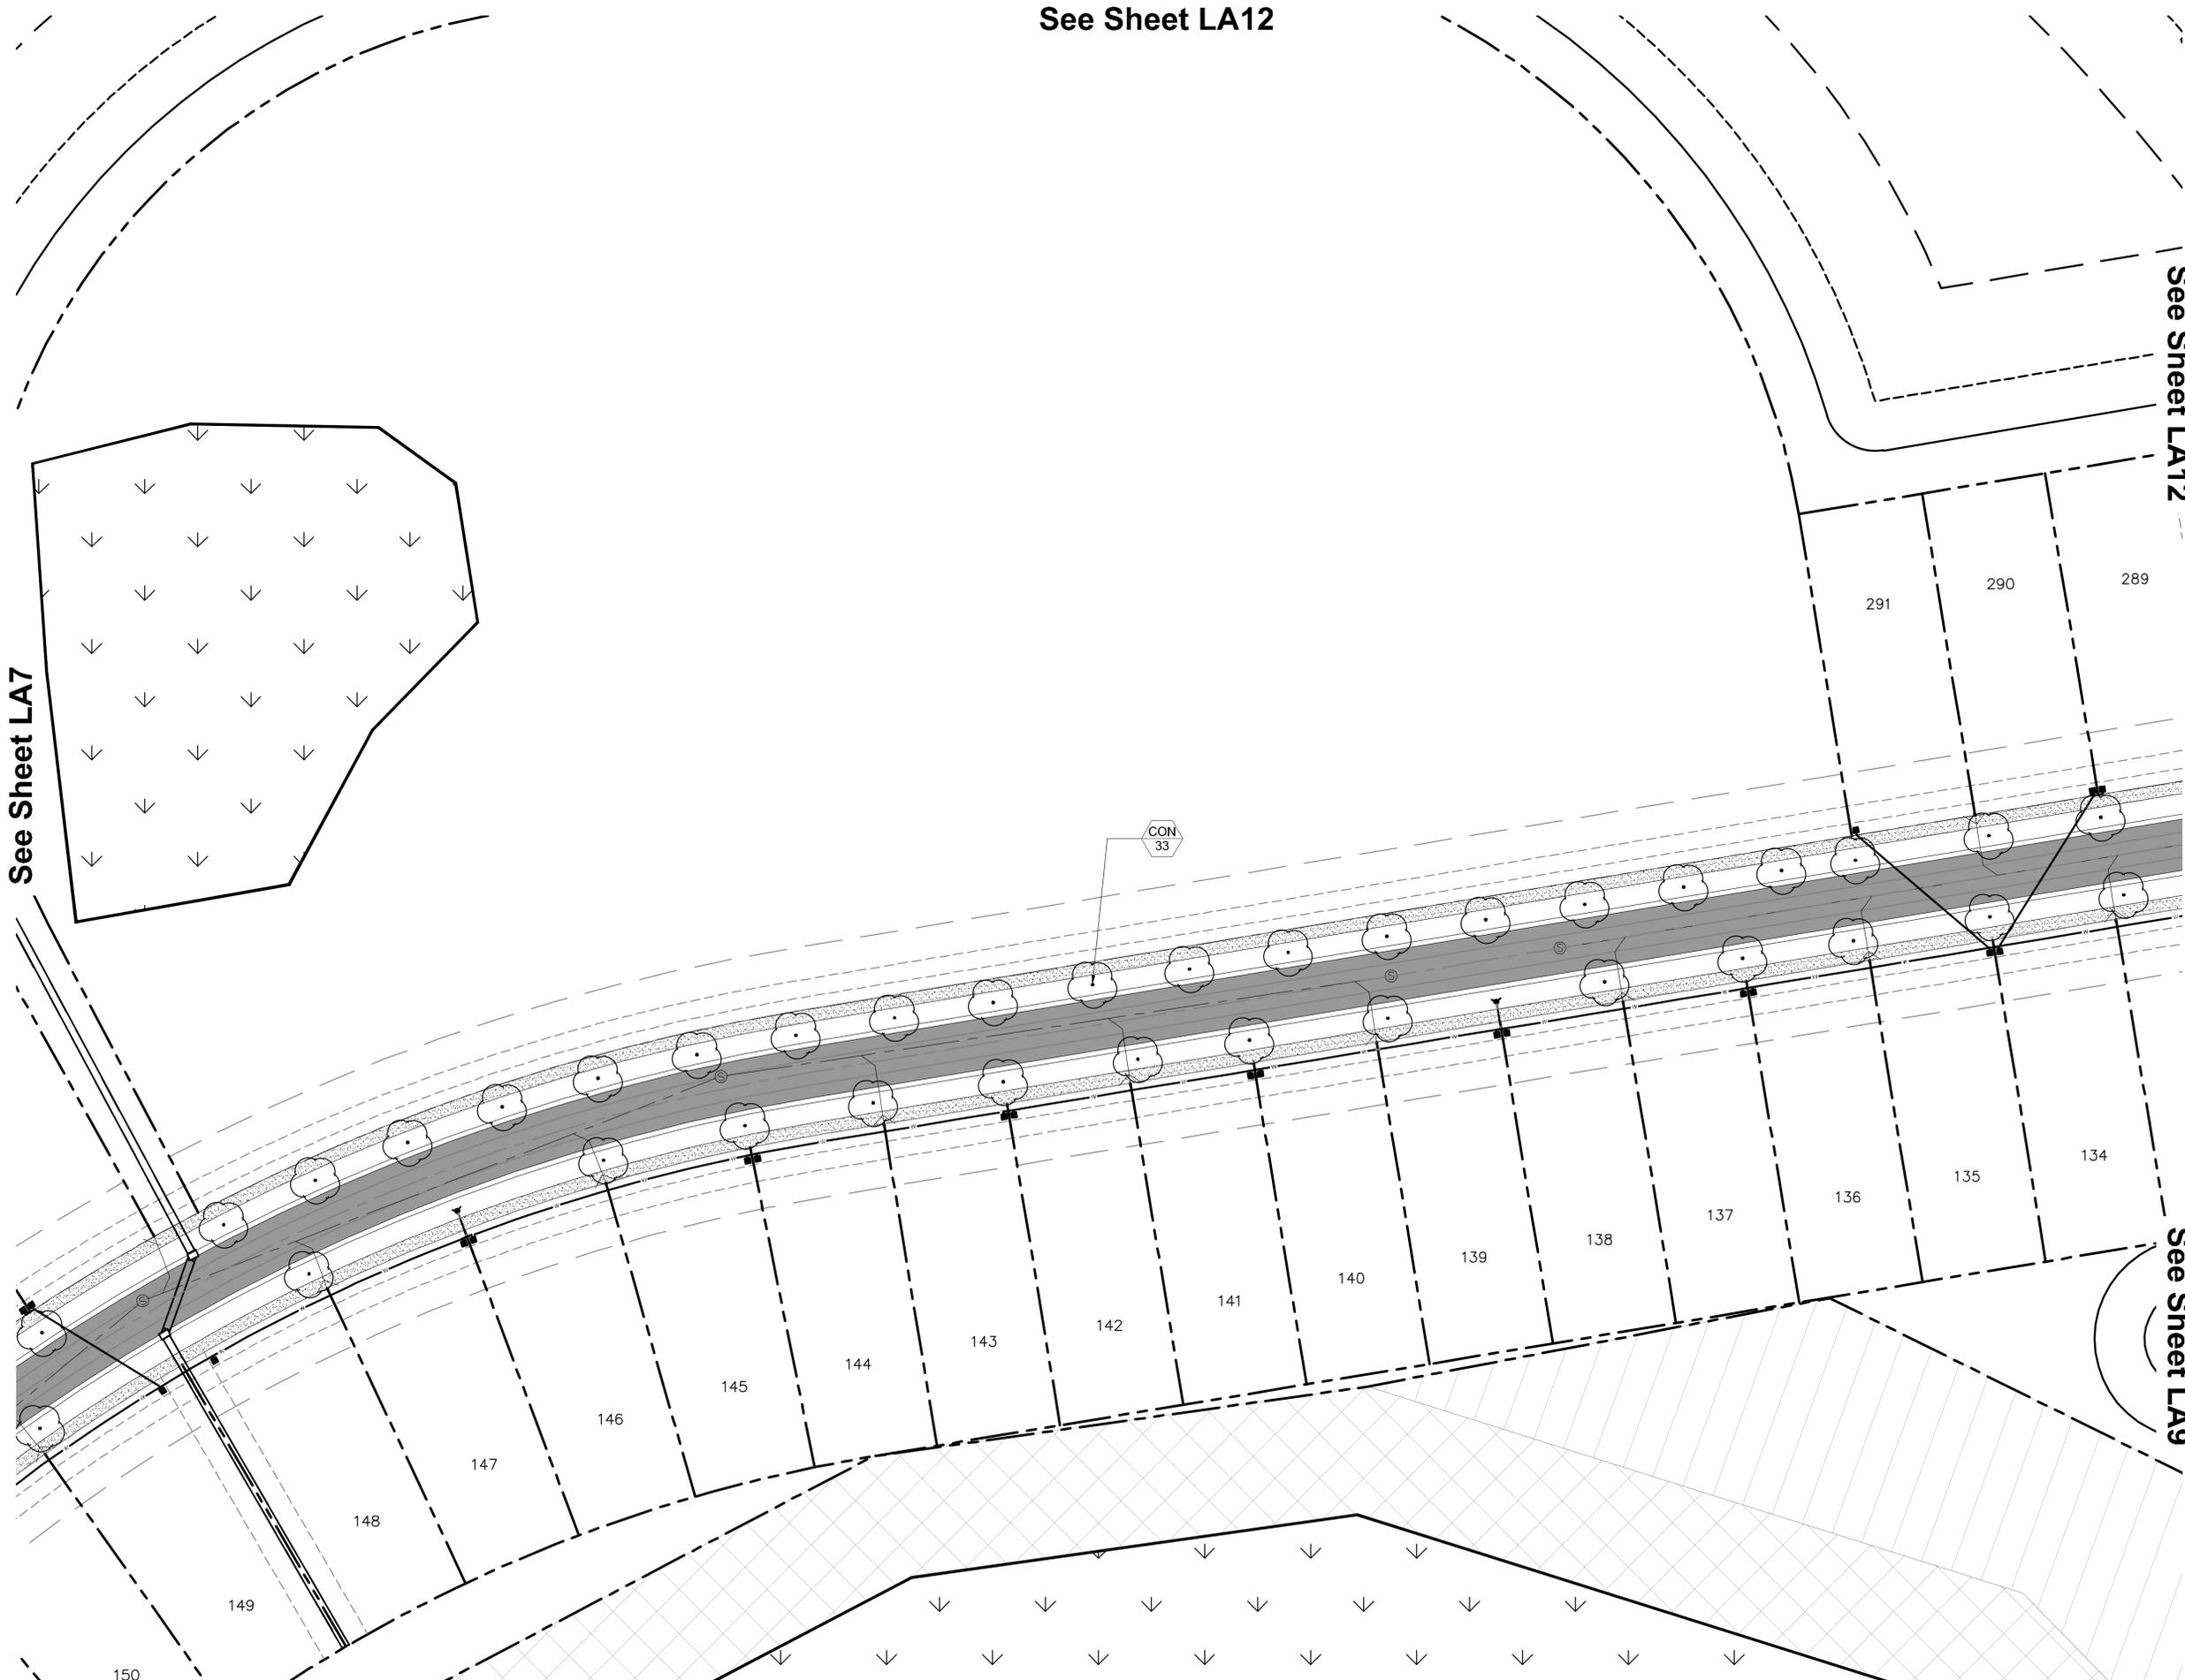

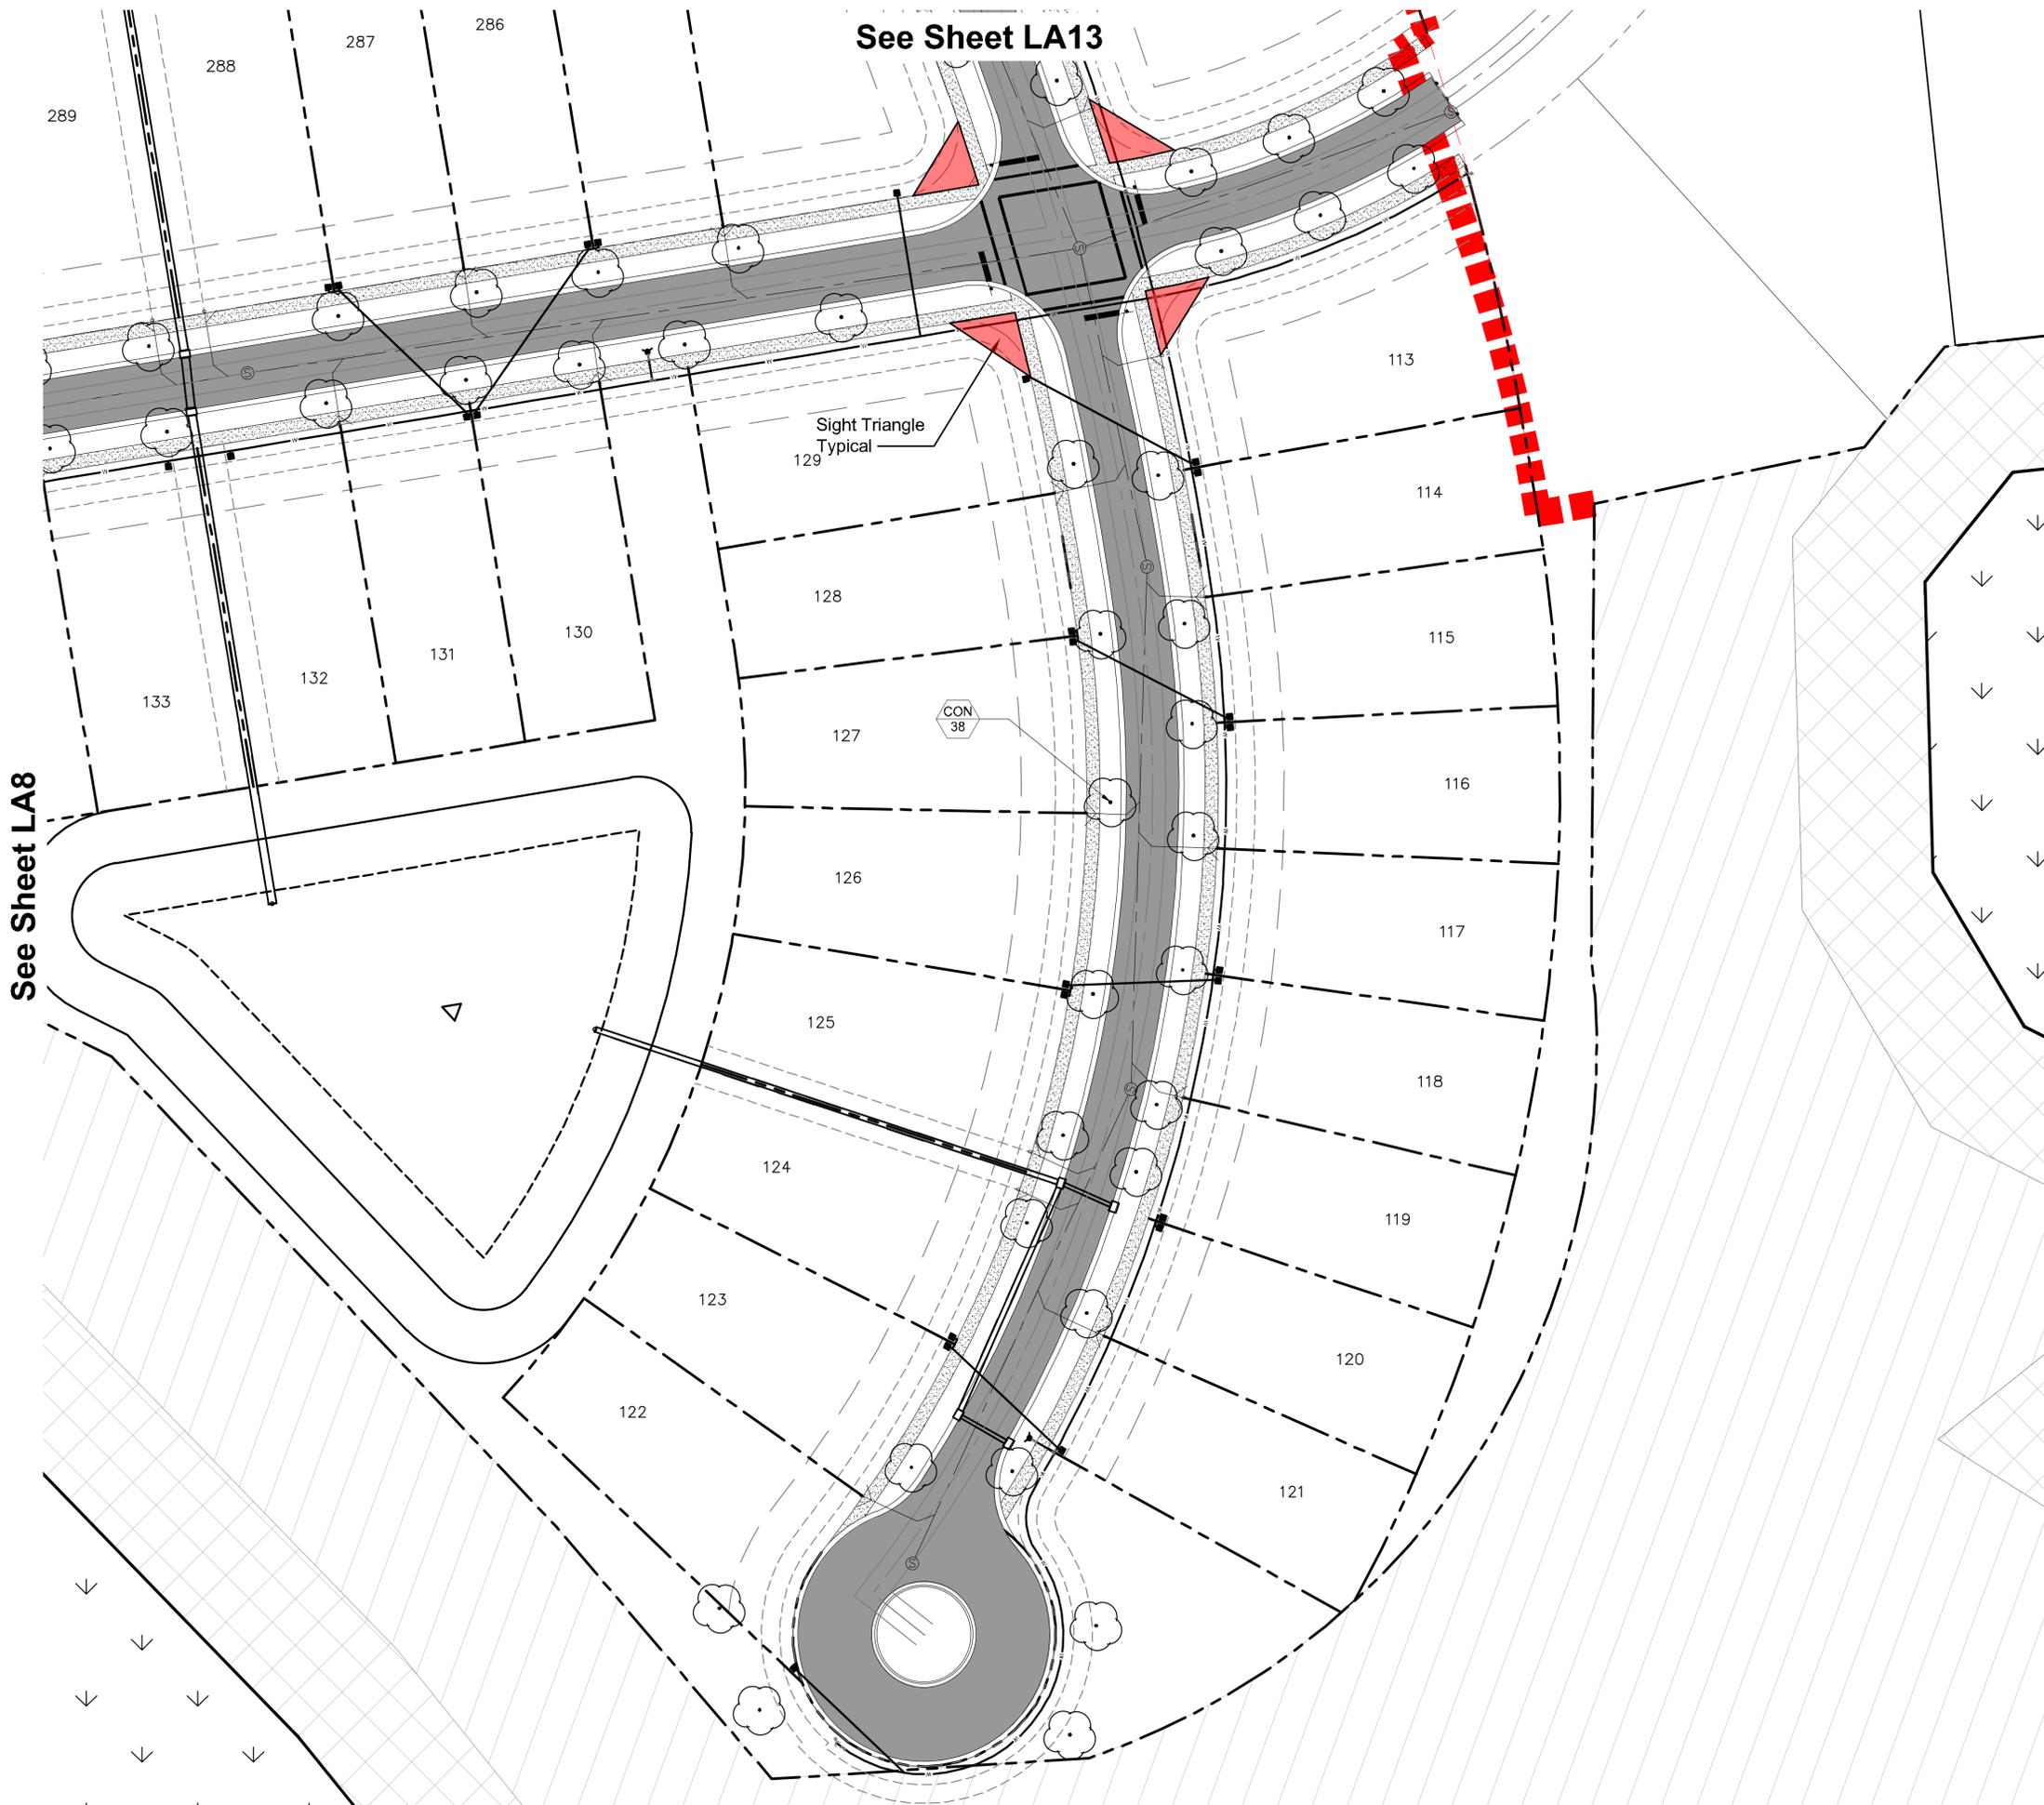

See Sheet LA8

See Sheet LA13

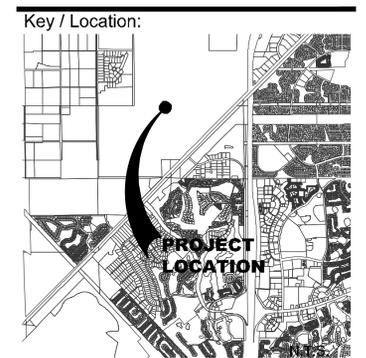

Project Team:

Client & Property Owner: Midway Glades Developer
 7807 Baymeadows Road, Suite 205
 Jacksonville, Florida 32256

Land Planner / Landscape Architect: Lucido & Associates
 701 East Ocean Boulevard
 Stuart, Florida 34994


Engineer: Culpepper Terpeing
 2580 South 25th St
 Fort Pierce, Florida 34981

Surveyor: Caulfield & Wheeler, Inc.
 410 S.E. Port St. Lucie Blvd.
 Port St. Lucie, Florida 34984

**LTC Ranch
 POD 6
 Street Tree and
 Buffer Landscaping**

Port St Lucie, Florida


| Date | By | Description |
|----------|-----|-------------|
| 09.15.21 | SJS | Submittal |
| | | |
| | | |
| | | |
| | | |
| | | |
| | | |
| | | |
| | | |

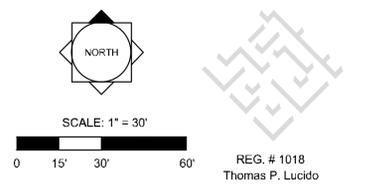

Designer: SJS
 Manager: SG
 Project Number: 20-535
 Municipal Number: P
 Computer File: 20-535 - LTC - POD 6 Landscape Plan.dwg

Sheet
LA 9

© Copyright Lucido & Associates. These documents and their contents are the property of Lucido & Associates. Any reproductions, revisions, modifications or use of these documents without the express written consent of Lucido & Associates is prohibited by law.

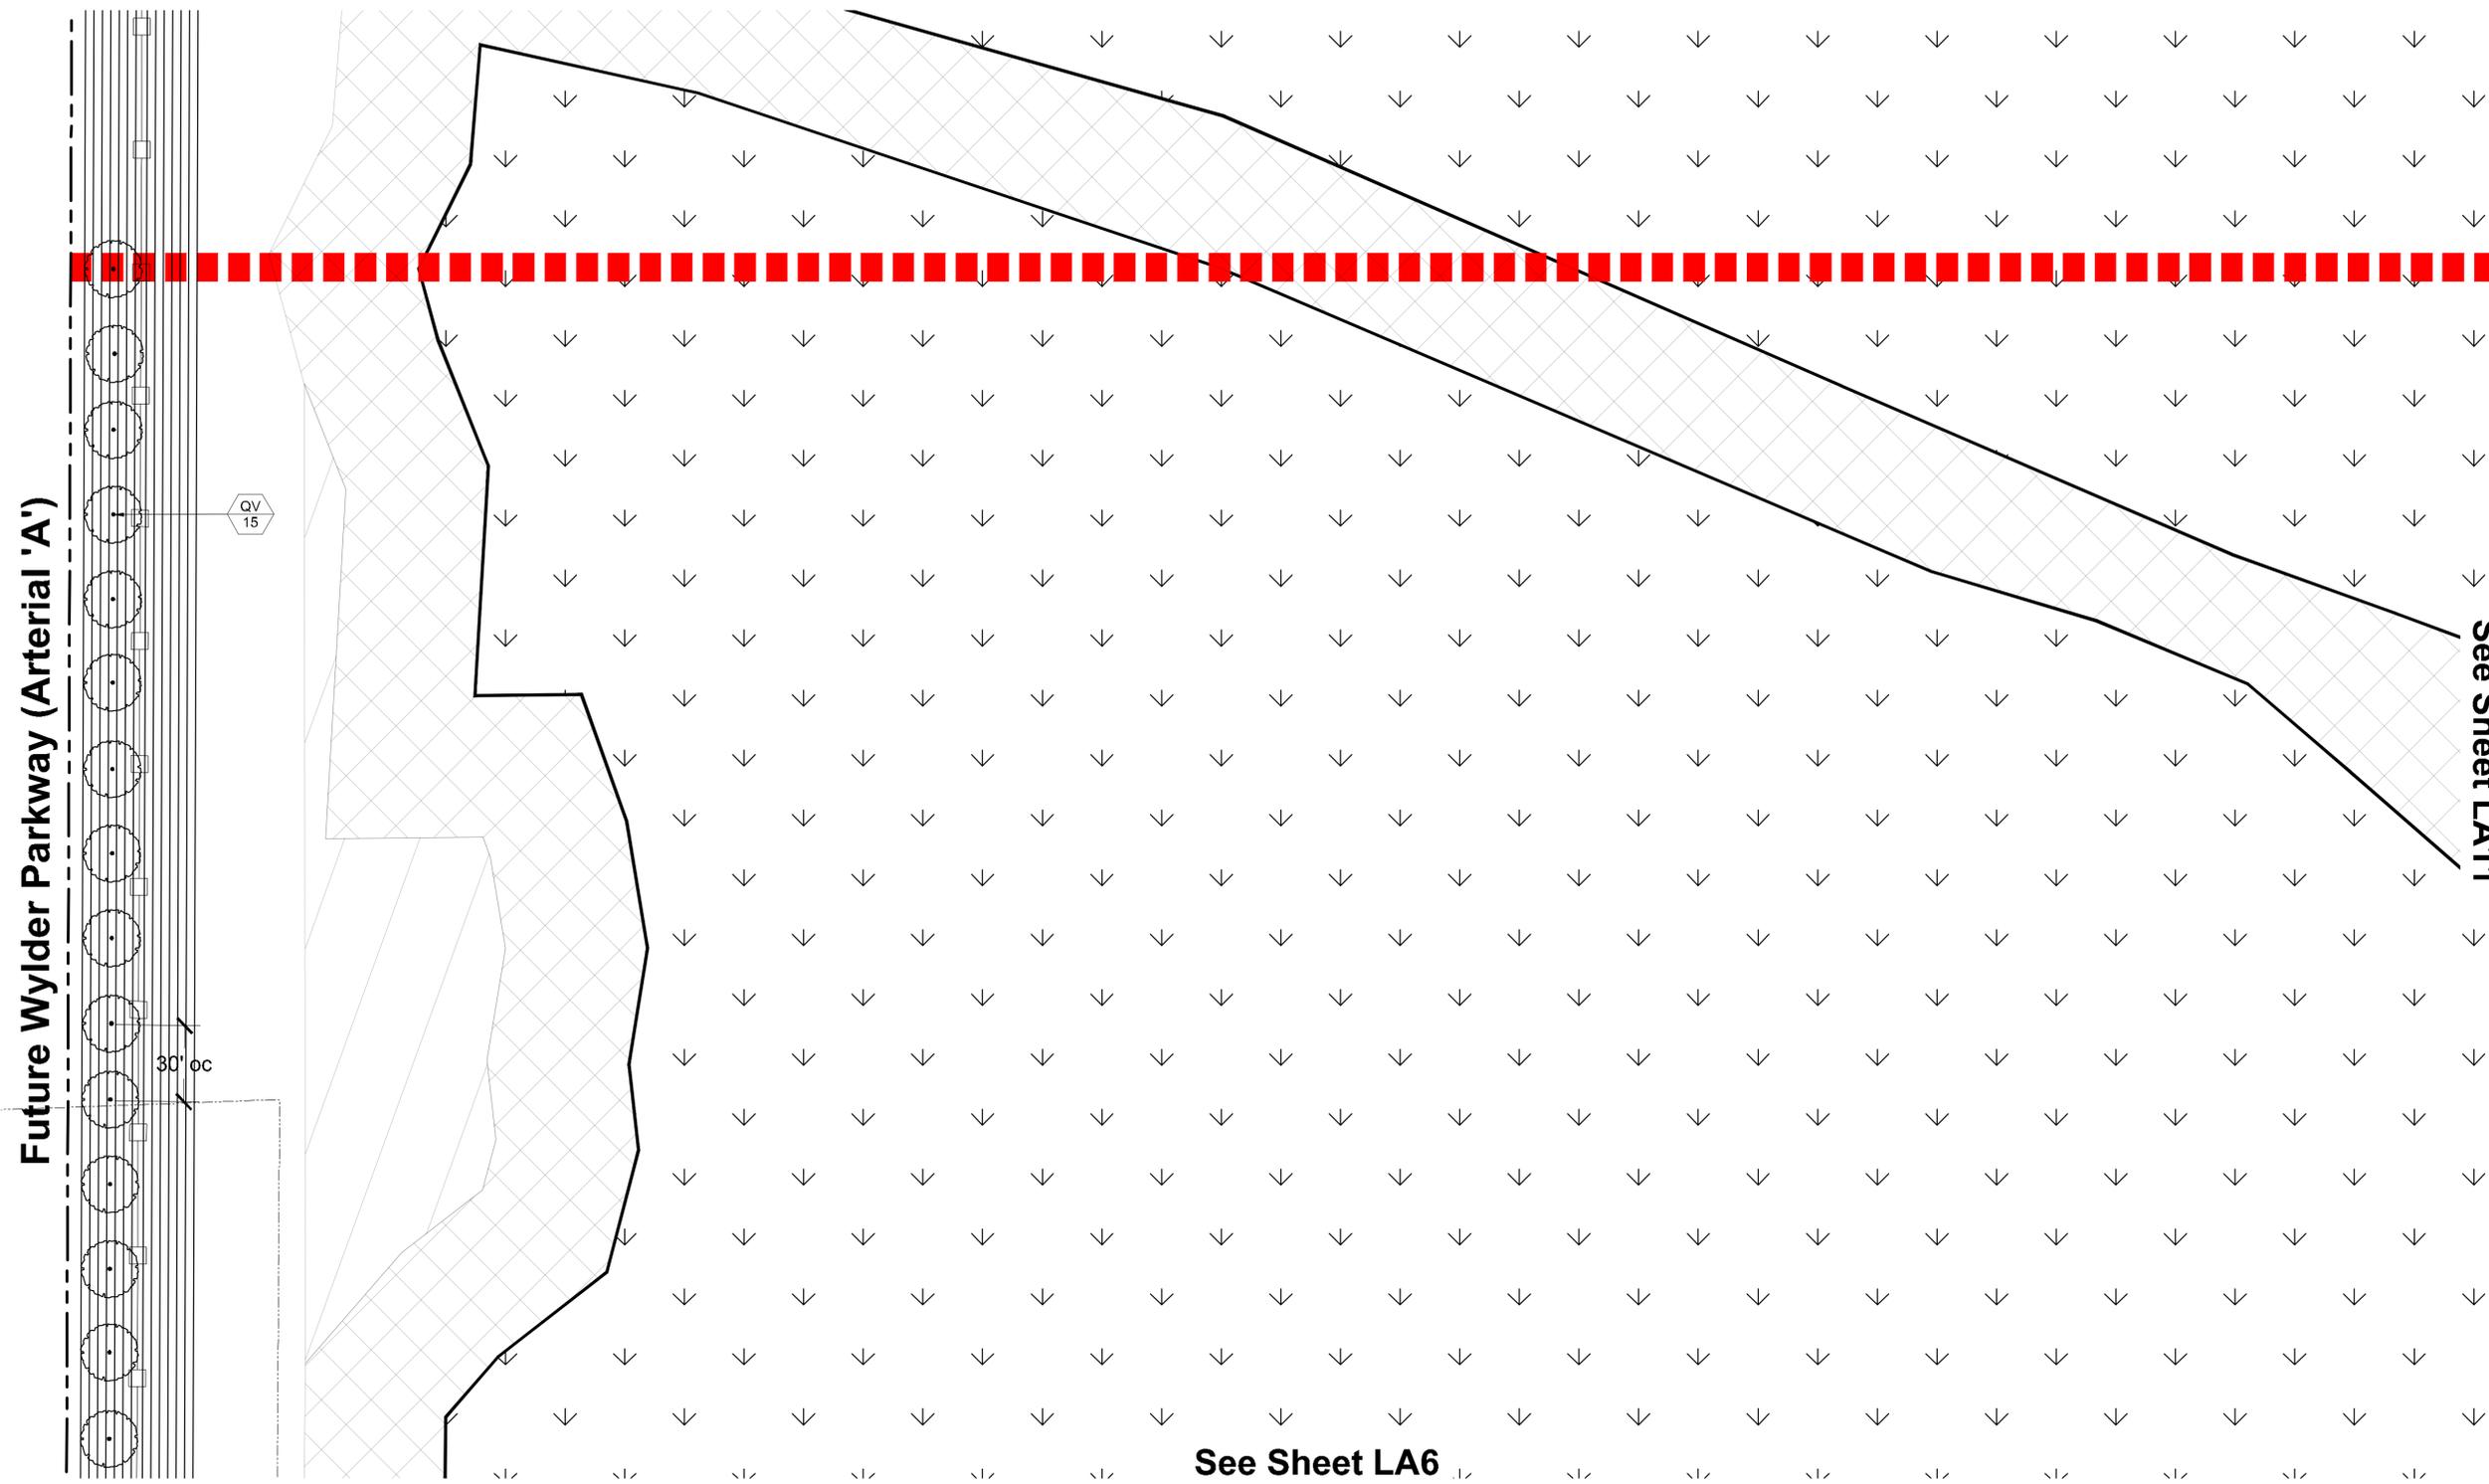

Key / Location:



Project Team:

Client & Property Owner: Midway Glades Developer
 7807 Baymeadows Road, Suite 205
 Jacksonville, Florida 32256

Land Planner / Landscape Architect: Lucido & Associates
 701 East Ocean Boulevard
 Stuart, Florida 34994

Engineer: Culppeper Terpening
 2580 South 25th St
 Fort Pierce, Florida 34981

Surveyor: Caulfield & Wheeler, Inc.
 410 S.E. Port St. Lucie Blvd.
 Port St. Lucie, Florida 34984

See Sheet LA11

LTC Ranch
POD 6
Street Tree and
Buffer Landscaping
 Port St Lucie, Florida

| Date | By | Description |
|----------|-----|-------------|
| 09.15.21 | SJS | Submittal |
| | | |
| | | |
| | | |
| | | |
| | | |
| | | |
| | | |
| | | |

See Sheet LA6


 NORTH

SCALE: 1" = 30'

 0 15' 30' 60'


REG. # 1018
 Thomas P. Lucido

| | | |
|------------------|-----------------------------------------|--------------|
| Designer | SJS | Sheet |
| Manager | SG | LA 10 |
| Project Number | 20-535 | |
| Municipal Number | P | |
| Computer File | 20-535 - LTC - POD 6 Landscape Plan.dwg | |


© Copyright Lucido & Associates. These documents and their contents are the property of Lucido & Associates. Any reproductions, revisions, modifications or use of these documents without the express written consent of Lucido & Associates is prohibited by law.

See Sheet LA8

See Sheet LA10

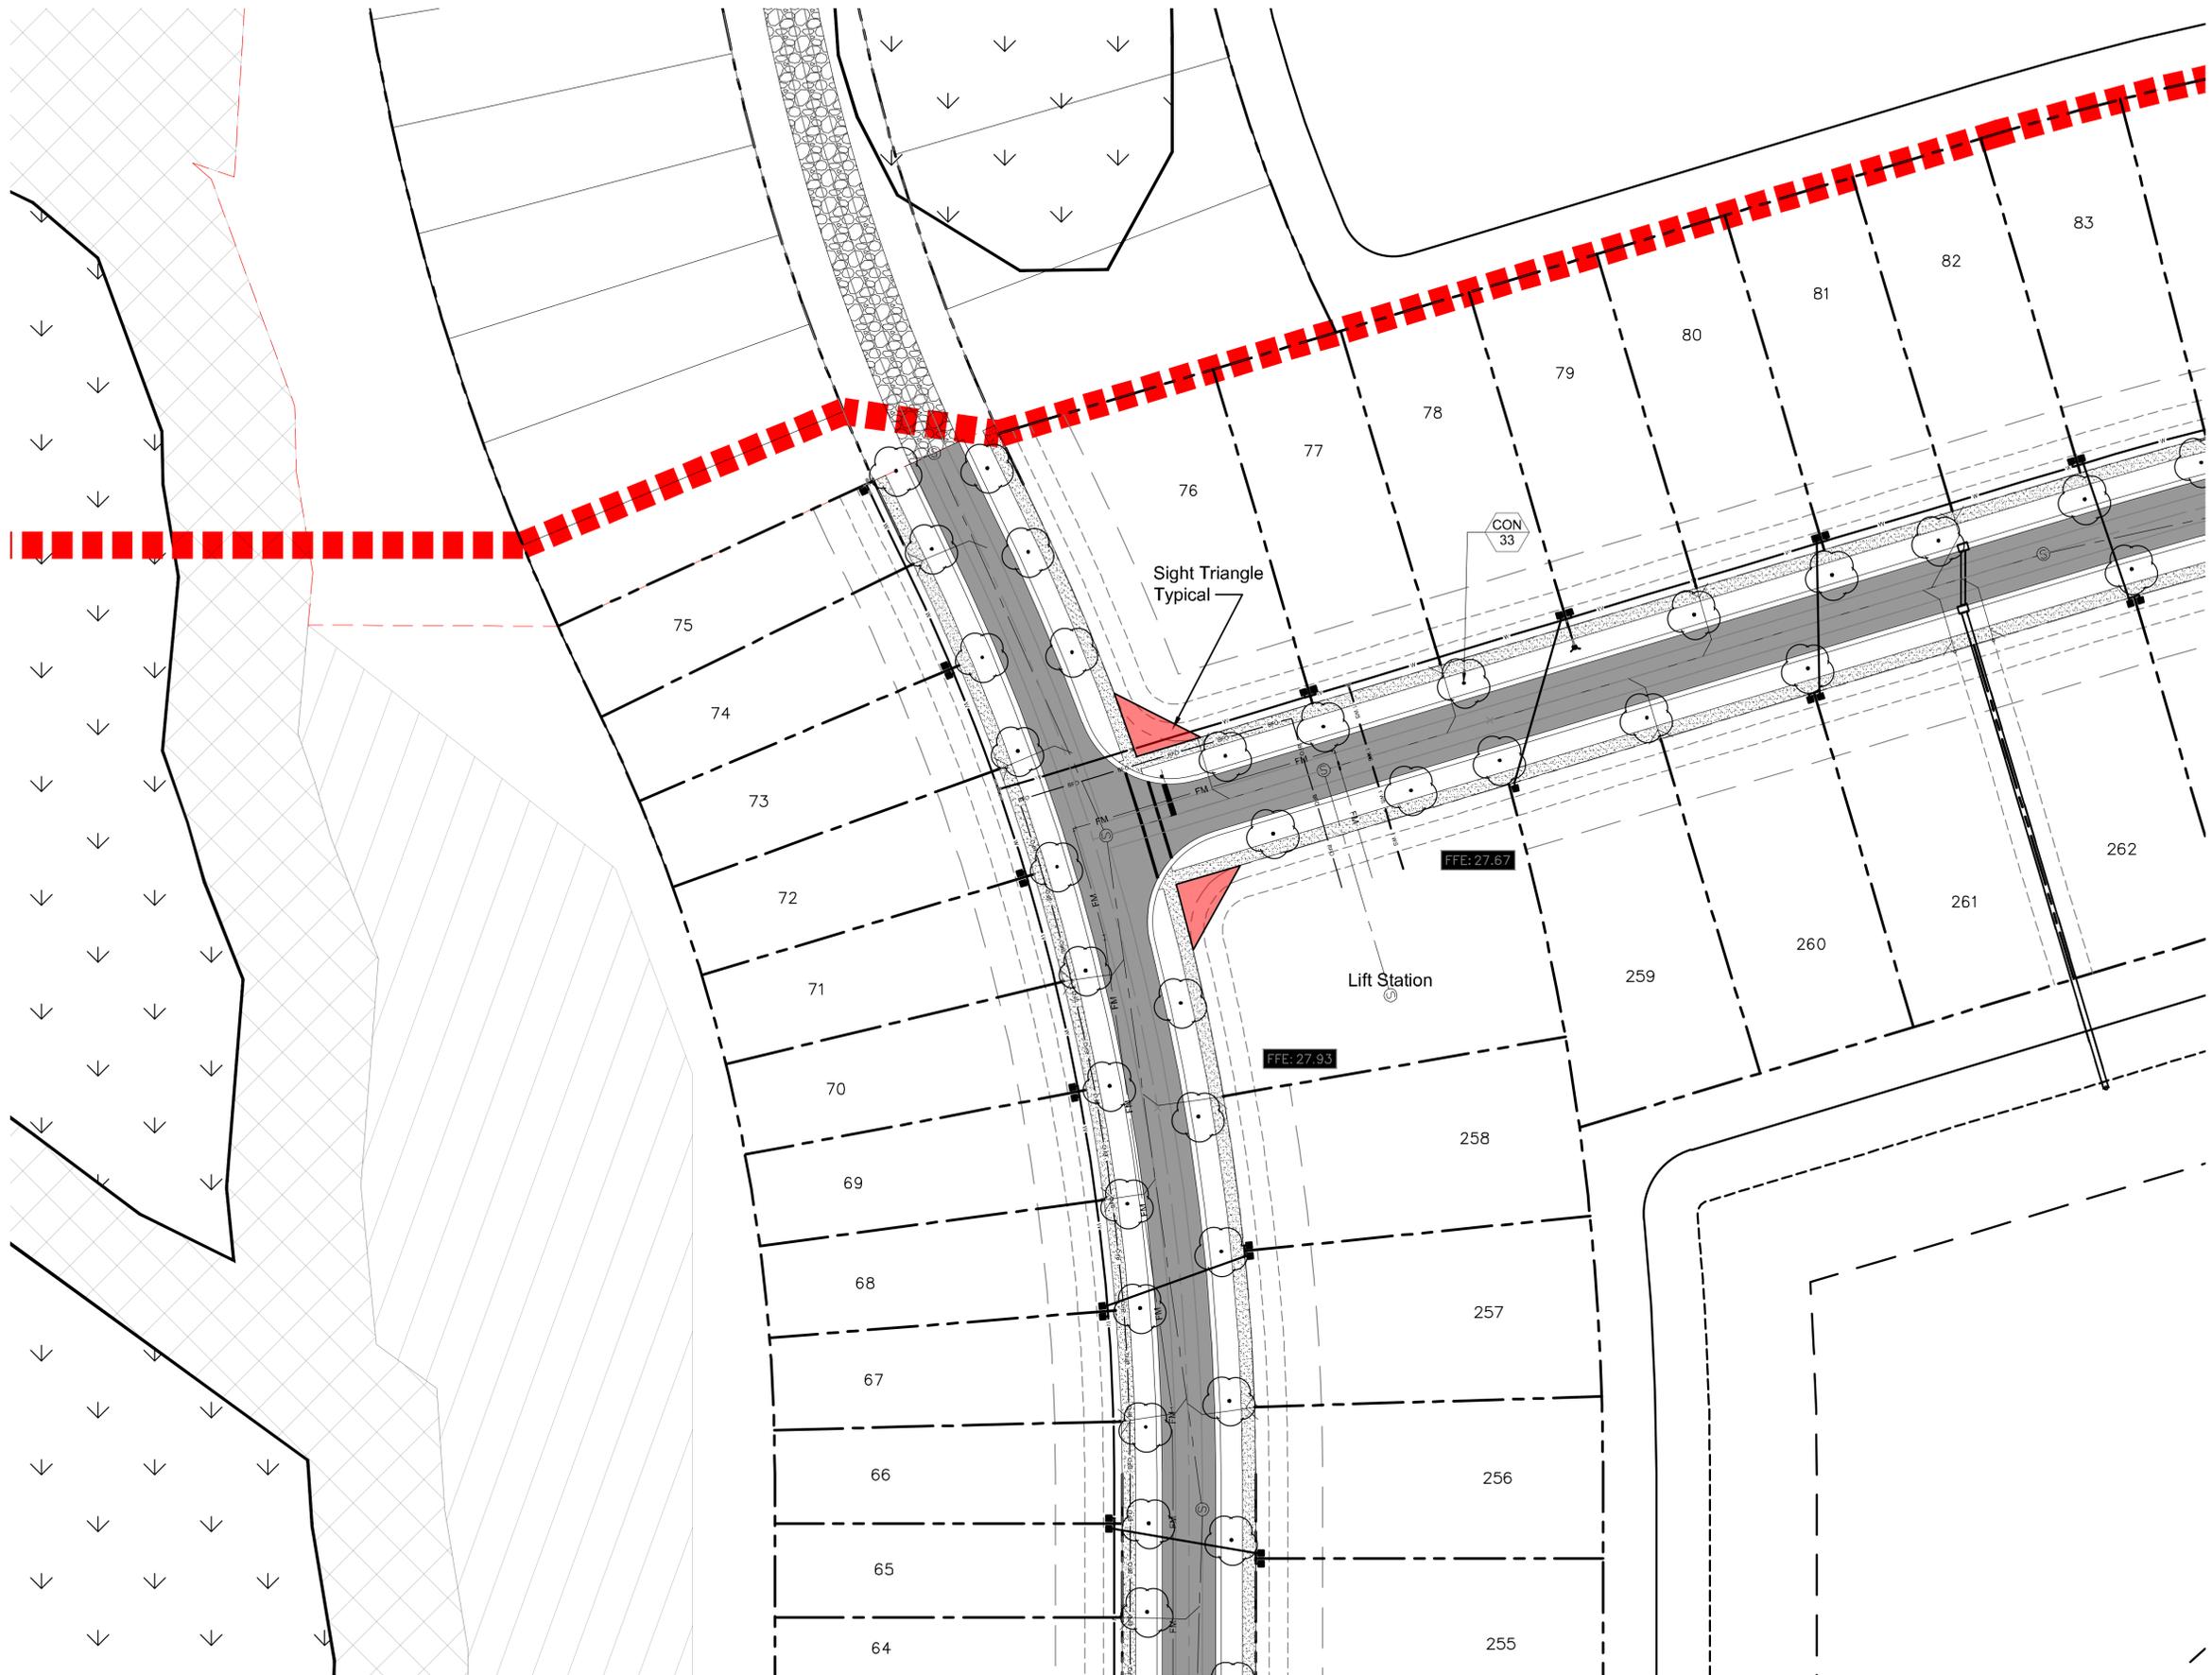

See Sheet LA14

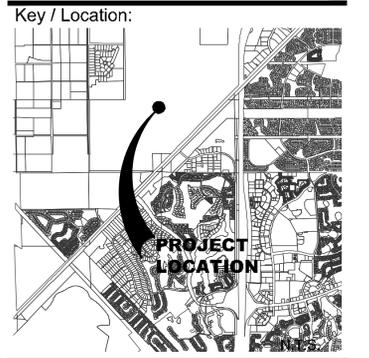

Project Team:

Client & Property Owner: Midway Glades Developer
7807 Baymeadows Road, Suite 205
Jacksonville, Florida 32256

Land Planner / Landscape Architect: Lucido & Associates
701 East Ocean Boulevard
Stuart, Florida 34994

Engineer: Culppeper Terpeping
2580 South 25th St
Fort Pierce, Florida 34981


Surveyor: Caulfield & Wheeler, Inc.
410 S.E. Port St. Lucie Blvd.
Port St. Lucie, Florida 34984

See Sheet LA12

**LTC Ranch
 POD 6
 Street Tree and
 Buffer Landscaping**

Port St Lucie, Florida


| Date | By | Description |
|----------|-----|-------------|
| 09.15.21 | SJS | Submittal |
| | | |
| | | |
| | | |
| | | |
| | | |
| | | |
| | | |
| | | |

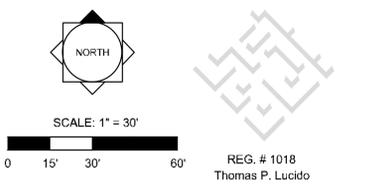

Designer SJS Sheet
 Manager SG
 Project Number 20-535
 Municipal Number P
 Computer File 20-535 - LTC - POD 6 Landscape Plan.dwg

LA 11

© Copyright Lucido & Associates. These documents and their contents are the property of Lucido & Associates. Any reproductions, revisions, modifications or use of these documents without the express written consent of Lucido & Associates is prohibited by law.

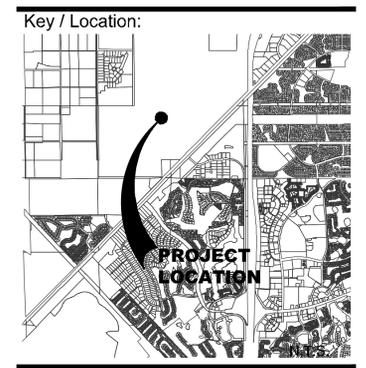

Project Team:

Client & Property Owner: Midway Glades Developer
 7807 Baymeadows Road, Suite 205
 Jacksonville, Florida 32256

Land Planner / Landscape Architect: Lucido & Associates
 701 East Ocean Boulevard
 Stuart, Florida 34994


Engineer: Cullpeper Terpeper
 2380 South 25th St
 Fort Pierce, Florida 34981

Surveyor: Caulfield & Wheeler, Inc.
 410 S.E. Port St. Lucie Blvd.
 Port St. Lucie, Florida 34984

**LTC Ranch
 POD 6
 Street Tree and
 Buffer Landscaping**

Port St Lucie, Florida


| Date | By | Description |
|----------|-----|-------------|
| 09.15.21 | SJS | Submittal |
| | | |
| | | |
| | | |
| | | |
| | | |
| | | |
| | | |
| | | |

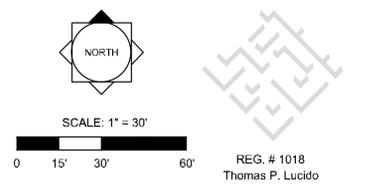

Designer: SJS Sheet
 Manager: SG
 Project Number: 20-535
 Municipal Number: P
 Computer File: 20-535 - LTC - POD 6 Landscape Plan.dwg

LA 12

© Copyright Lucido & Associates. These documents and their contents are the property of Lucido & Associates. Any reproductions, revisions, modifications or use of these documents without the express written consent of Lucido & Associates is prohibited by law.

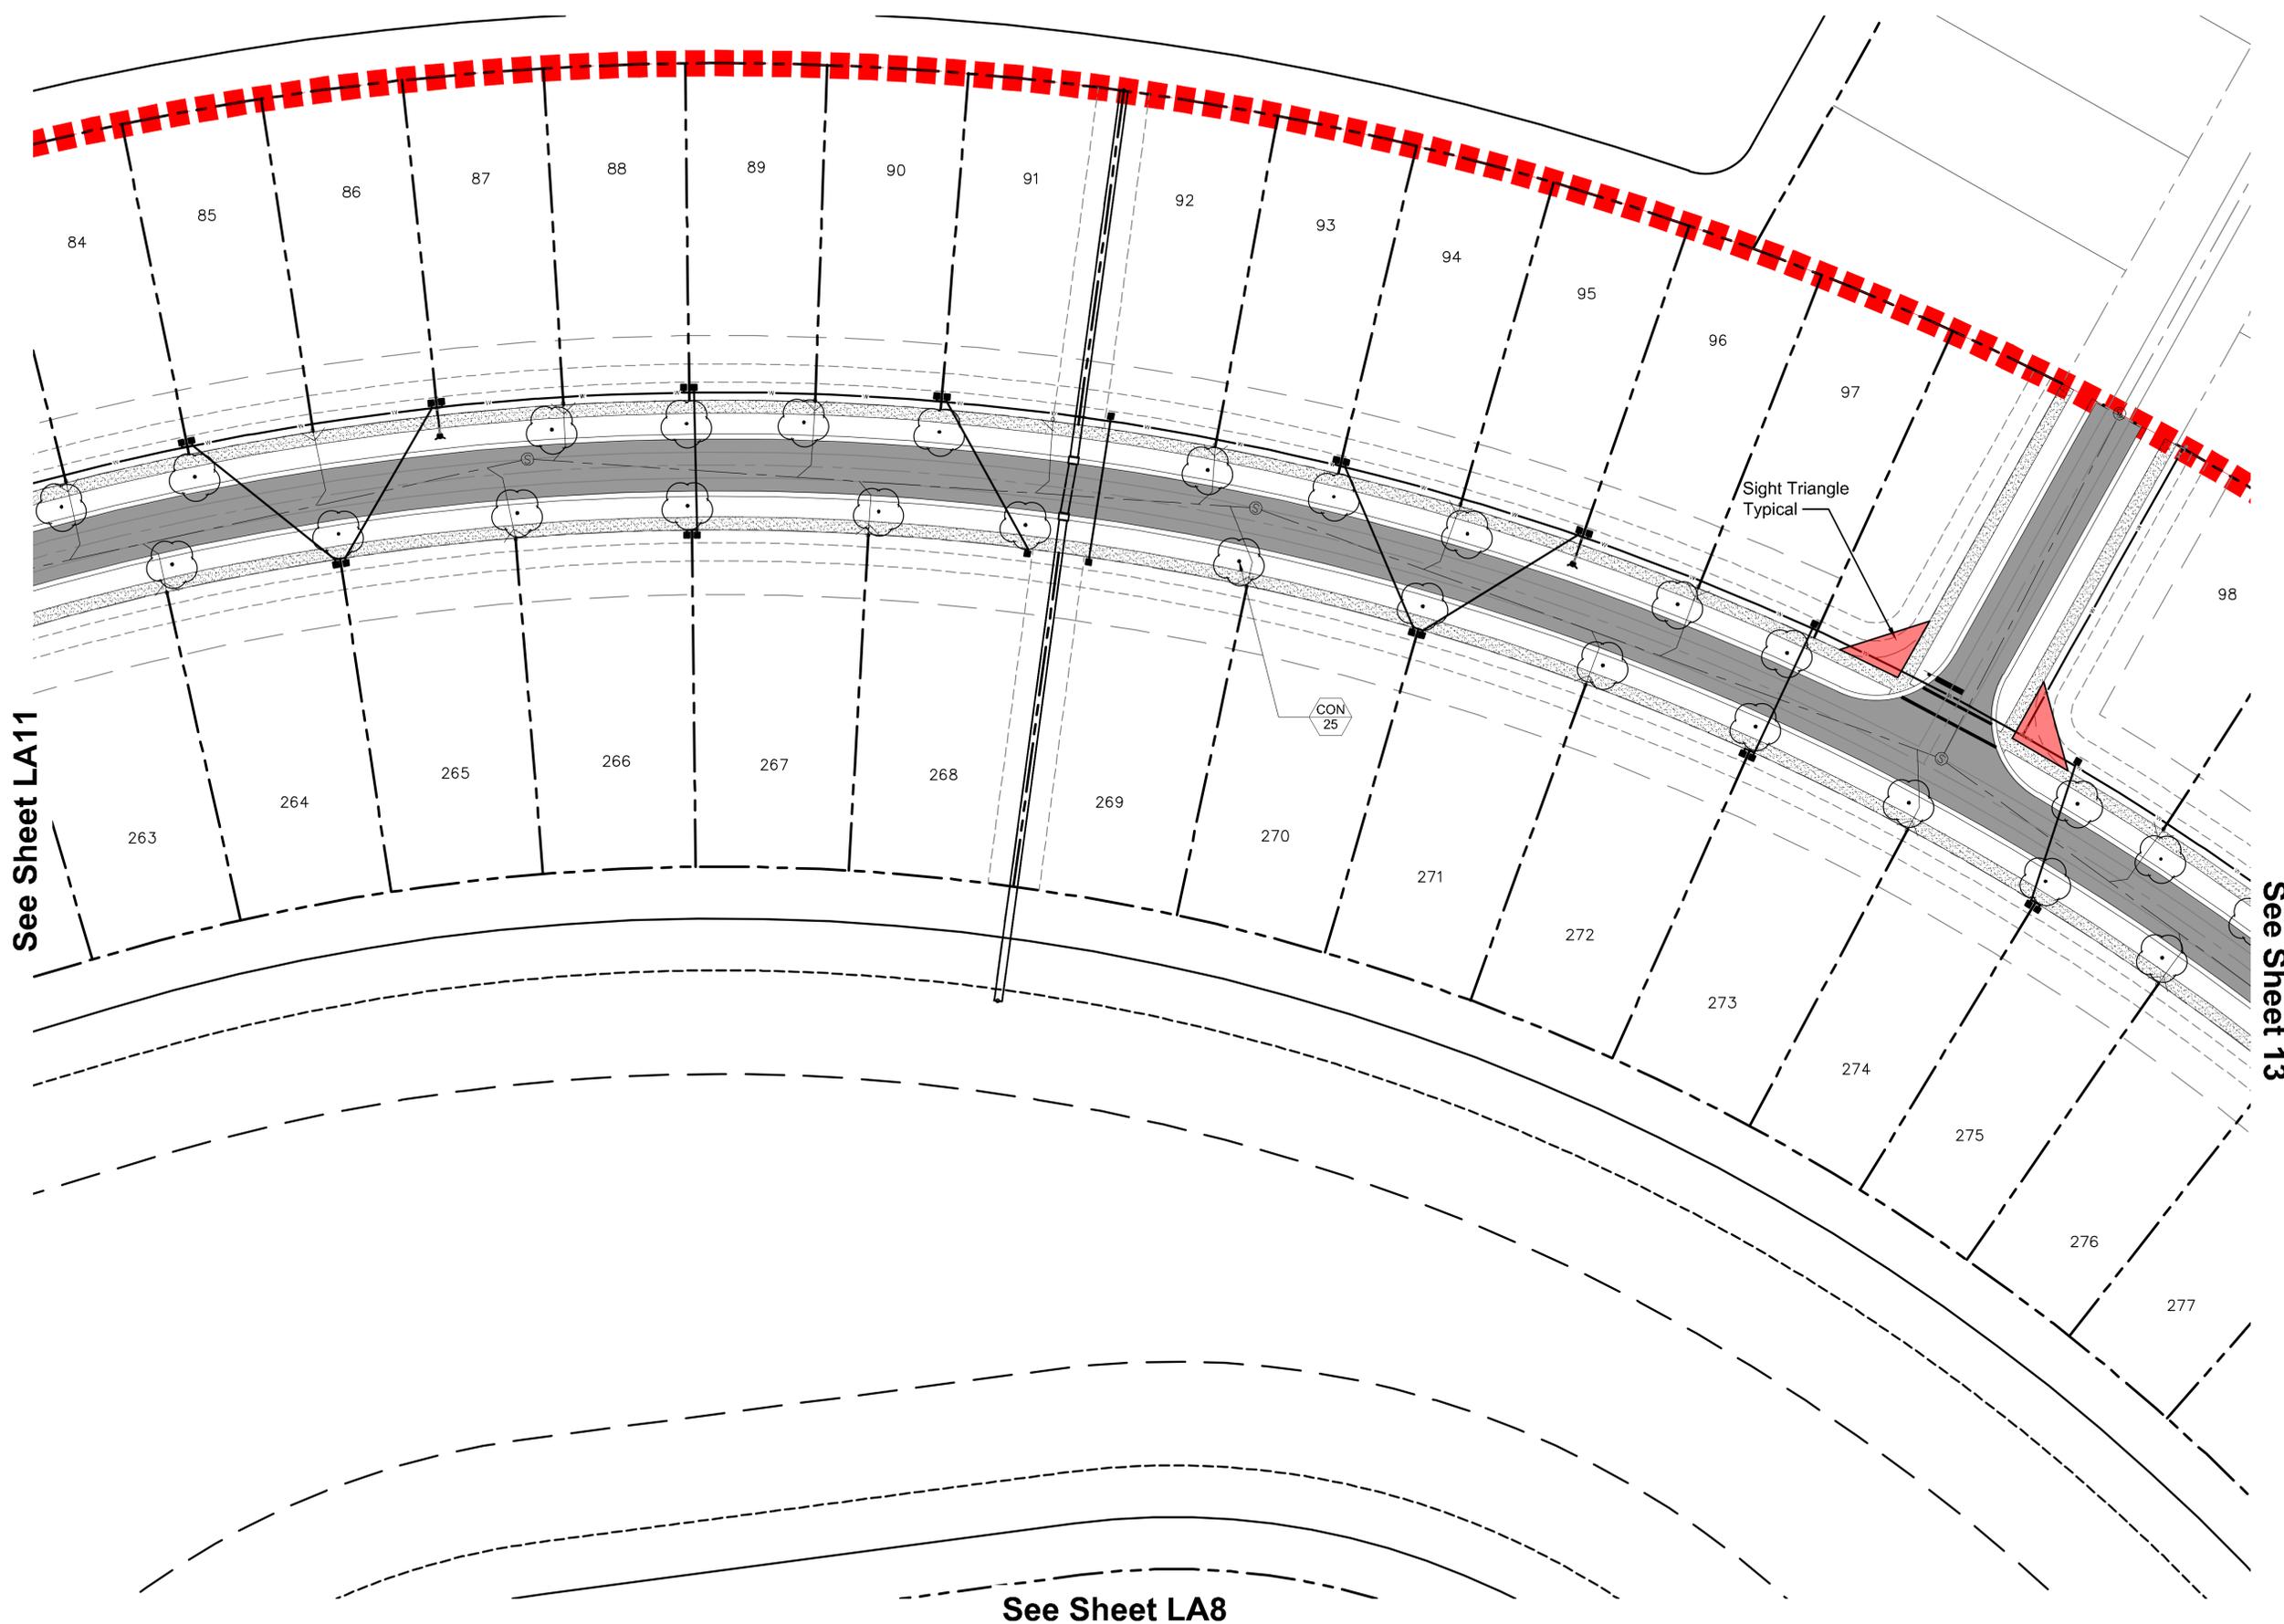

See Sheet LA11


See Sheet 13

See Sheet LA8



See Sheet LA12

See Sheet LA9

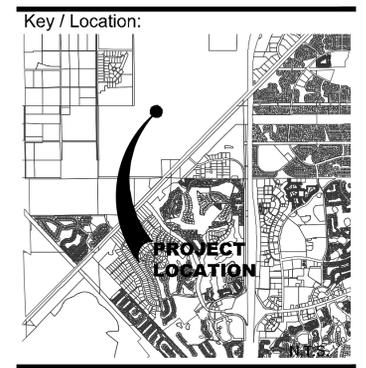

Project Team:

Client & Property Owner: Midway Glades Developer
 7807 Baymeadows Road, Suite 205
 Jacksonville, Florida 32256

Land Planner / Landscape Architect: Lucido & Associates
 701 East Ocean Boulevard
 Stuart, Florida 34994


Engineer: Culppeper Terpening
 2380 South 25th St
 Fort Pierce, Florida 34981

Surveyor: Cauffield & Wheeler, Inc.
 410 S.E. Port St. Lucie Blvd.
 Port St. Lucie, Florida 34984

**LTC Ranch
 POD 6
 Street Tree and
 Buffer Landscaping**

Port St Lucie, Florida

| Date | By | Description |
|----------|-----|-------------|
| 09.15.21 | SJS | Submittal |
| | | |
| | | |
| | | |
| | | |
| | | |
| | | |
| | | |
| | | |

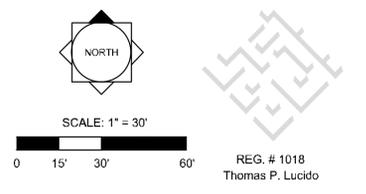

REG. # 1018
 Thomas P. Lucido

| | | |
|------------------|-----------------------------------------|--------------|
| Designer | SJS | Sheet |
| Manager | SG | LA 13 |
| Project Number | 20-535 | |
| Municipal Number | P | |
| Computer File | 20-535 - LTC - POD 6 Landscape Plan.dwg | |

