
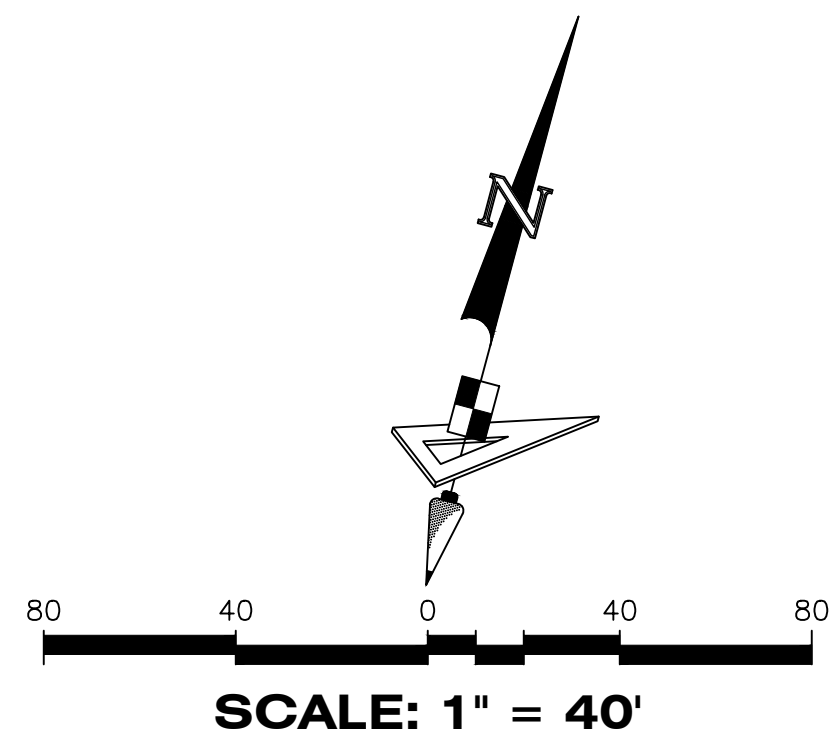
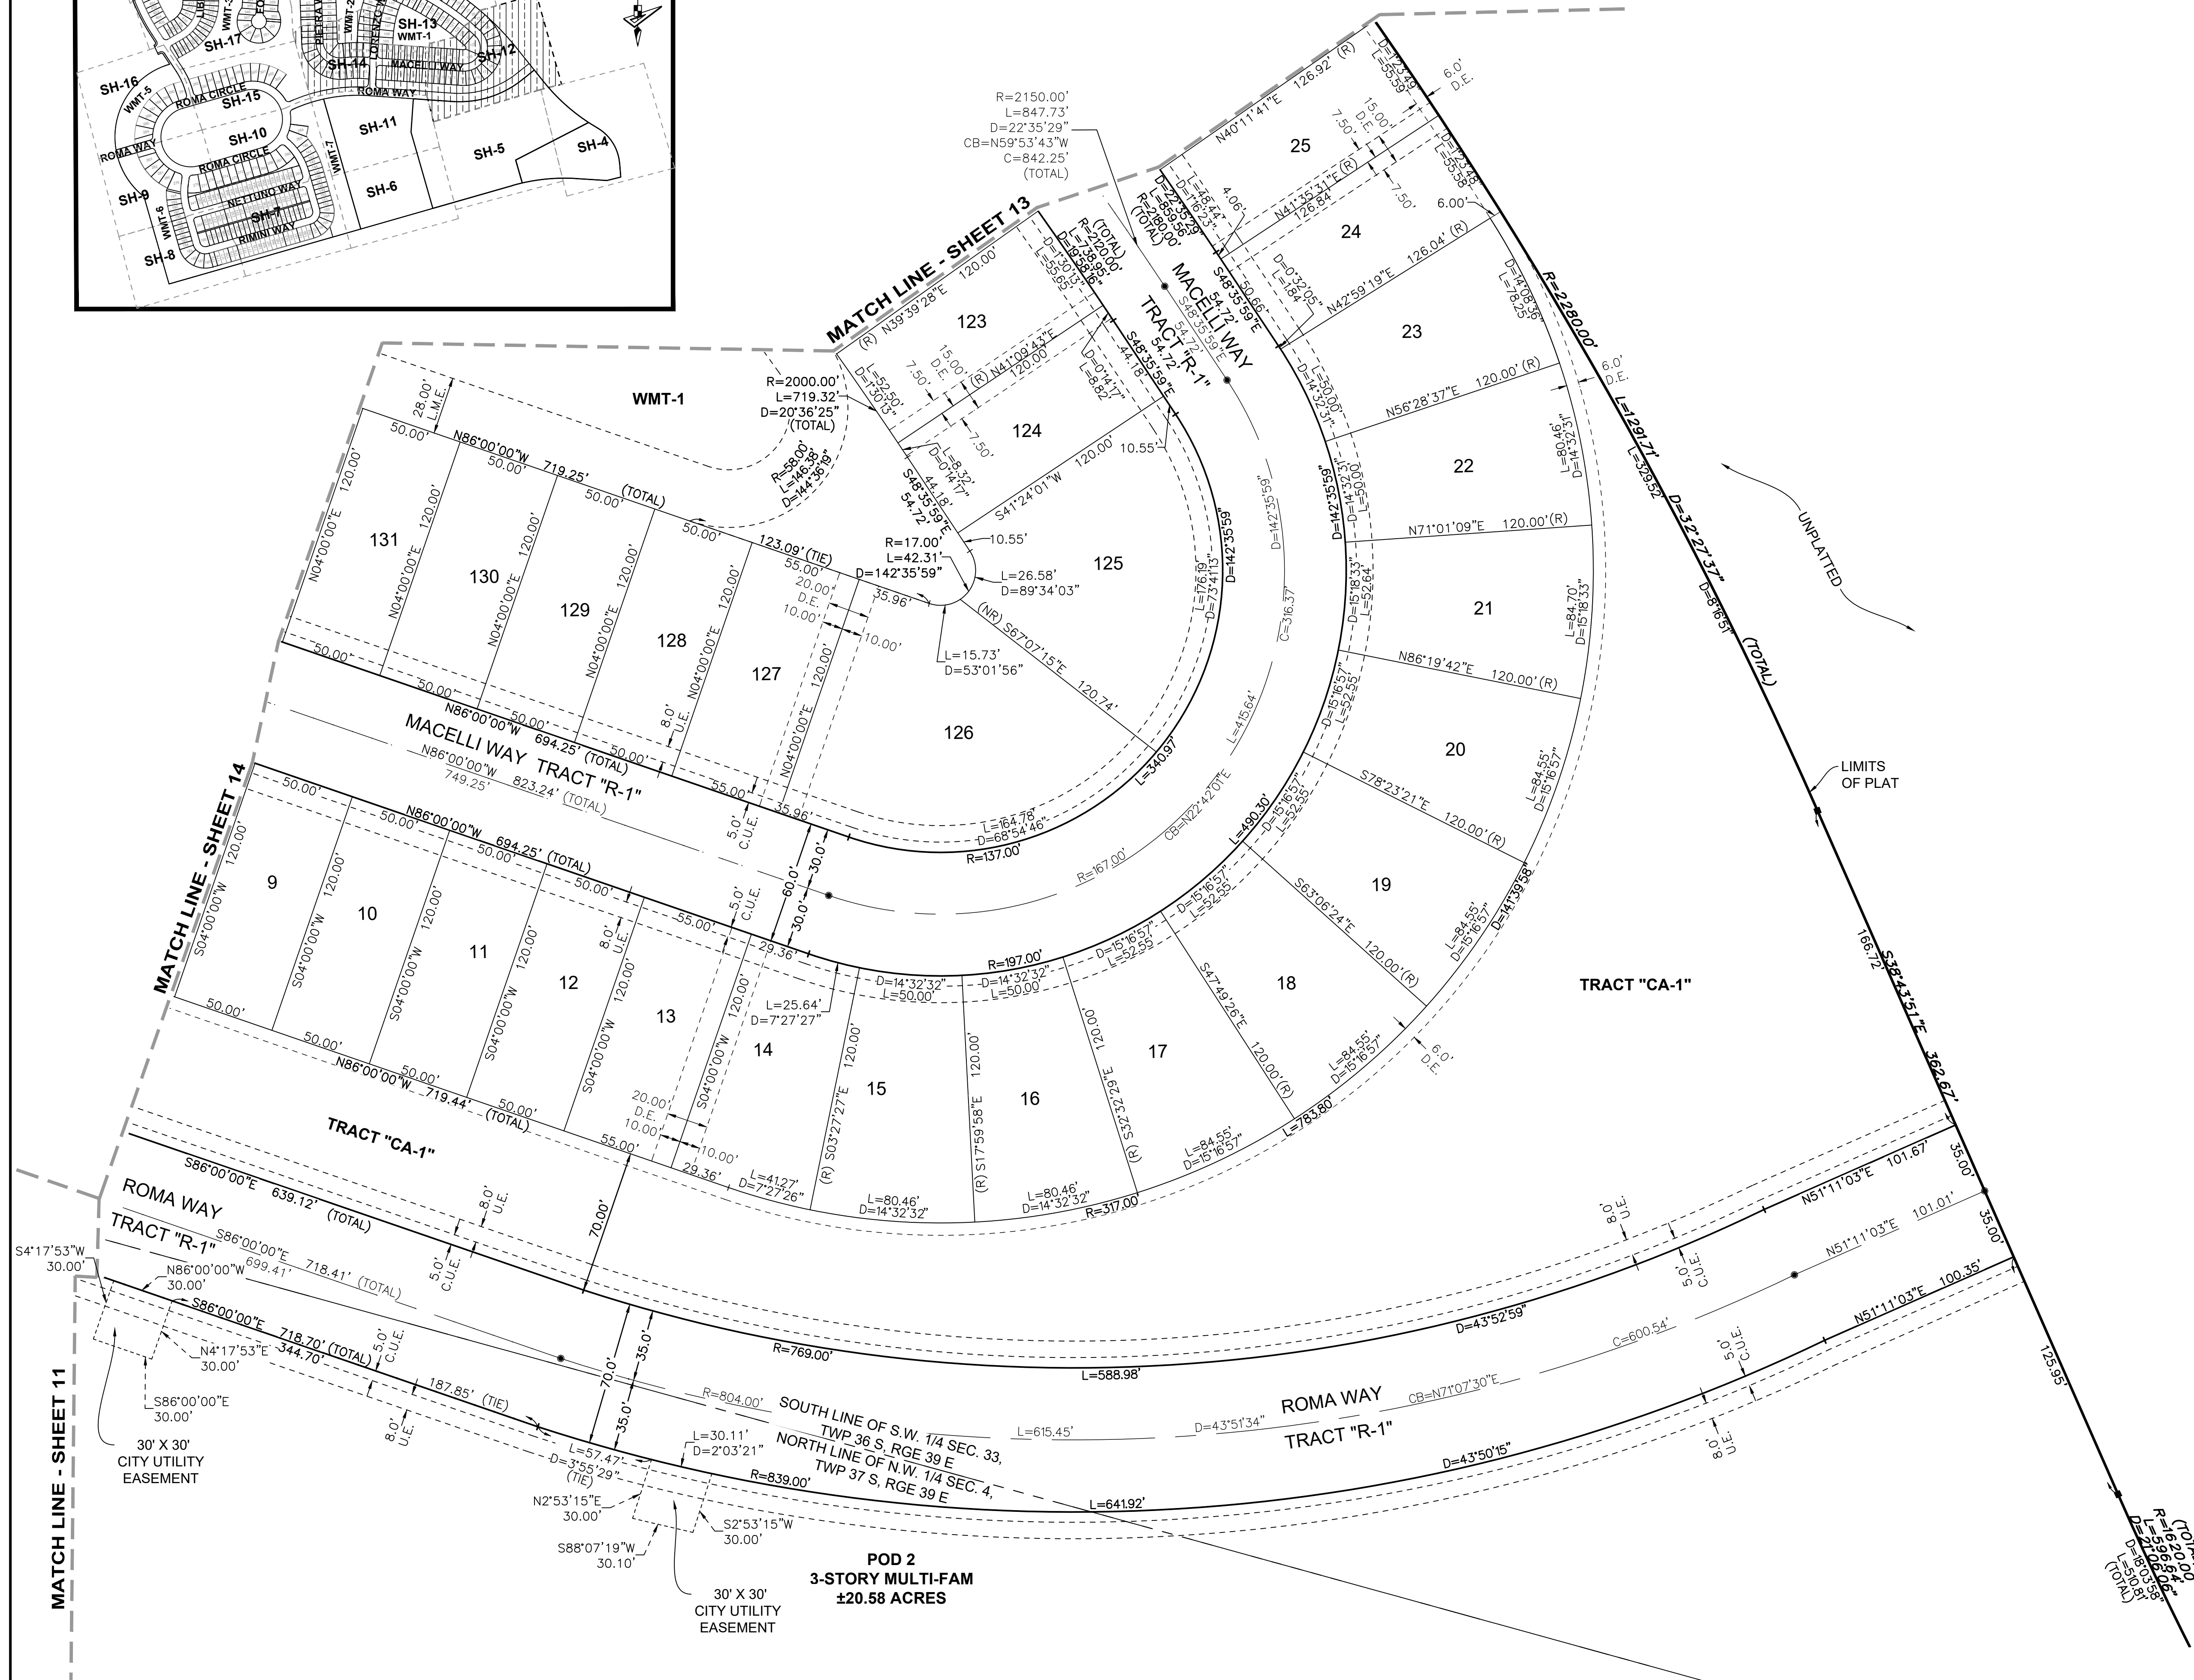


VERANO SOUTH P.U.D. 1 - POD G - PLAT NO. 1

BEING A PORTION OF SECTIONS 32 AND 33, TOWNSHIP 36 SOUTH, RANGE 39 EAST,
AND SECTIONS 4 AND 5, TOWNSHIP 37 SOUTH, RANGE 39 EAST,
CITY OF PORT ST. LUCIE, ST. LUCIE COUNTY, FLORIDA.

Exhibit A

PLAT BOOK
PAGE
FILE NO.
DATE
TIME

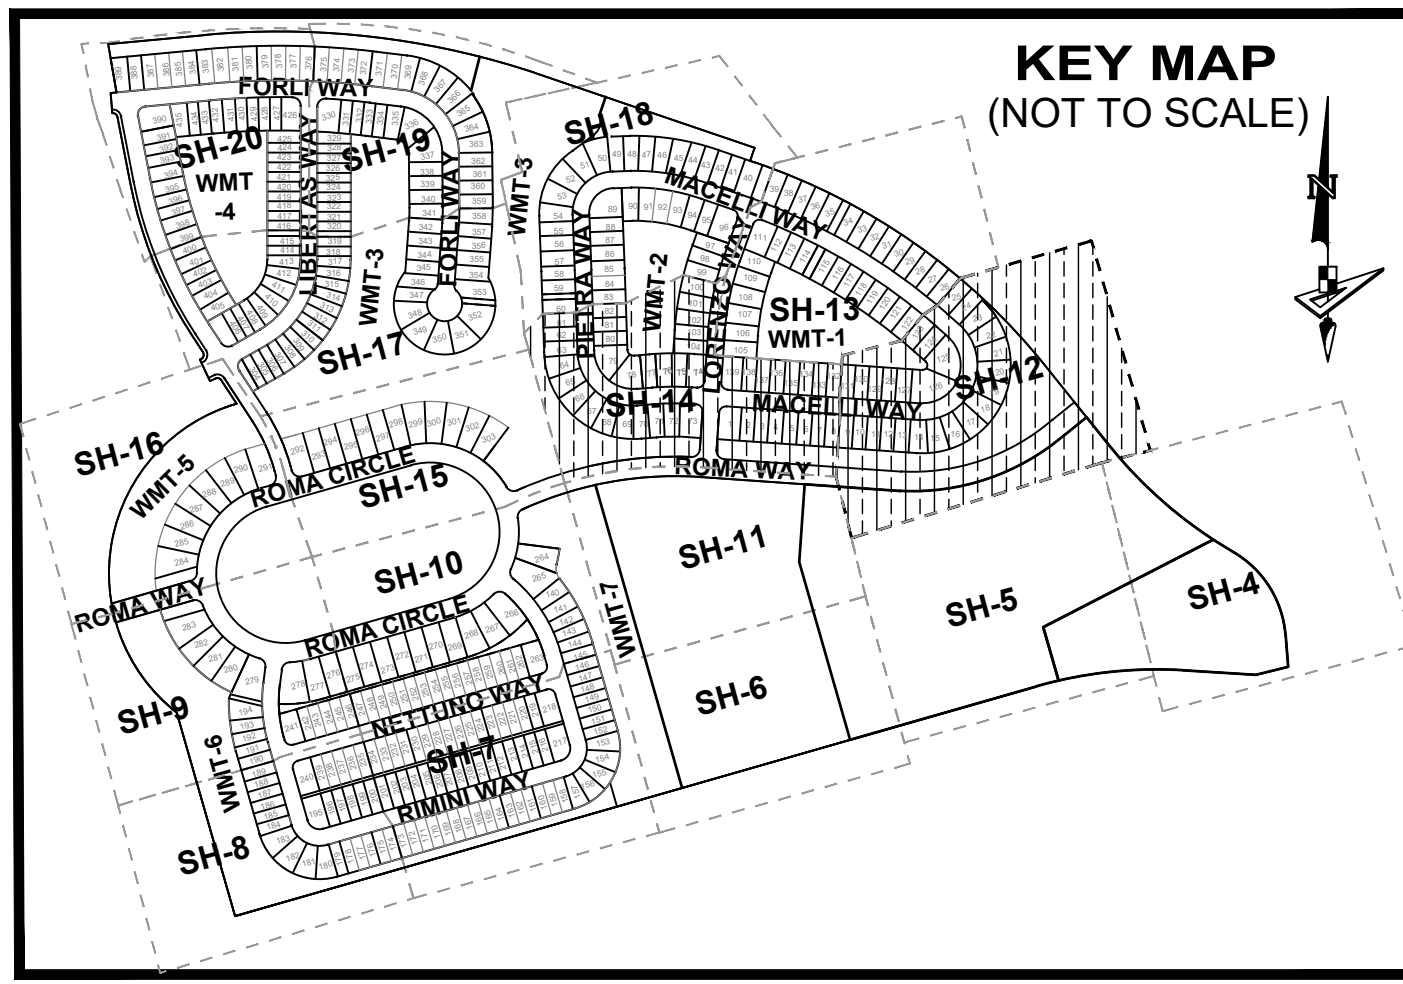

LEGEND

- P.B. ----- Plat Book
- Pg(s). ----- Page(s)
- S.F.W.M.D. ----- South Florida Water Management District
- A.E. ----- Access Easement
- C.U.E. ----- City Utility Easement
- D.E. ----- Drainage Easement
- E.A.E. ----- Emergency Access Easement
- L.M.E. ----- Lake Maintenance Easement
- U.E. ----- Utility Easement
- L.E. ----- Landscape Easement
- WMT ----- Stormwater Management Tract
- ⊙ ----- Centerline
- R/W ----- Right-of-Way
- P.U.D. ----- Planned Unit Development
- R ----- Radius
- L ----- Arc Length
- D ----- Delta-Central Angle
- CB ----- Chord Bearing
- C ----- Chord Length
- (R) ----- Radial
- (NR) ----- Non-Radial
- C.M. ----- Concrete Monument
- LB ----- Licensed Business
- ----- Indicates (PRM) Permanent Reference Monument - 4" x 4" Concrete Monument LB7768 (Unless Otherwise Noted)
- ----- Indicates (PCP) Permanent Control Point LB7768

GeoPoint
Surveying, Inc.

4152 W. Blue Heron Blvd. Suite 105
Riviera Beach, FL 33404

Phone: (561) 444-2720
www.geopointsurveying.com
Licensed Business Number LB 7768

SHEET 12 OF 20 SHEETS

VERANO SOUTH P.U.D. I - POD G - PLAT NO. I

BEING A PORTION OF SECTIONS 32 AND 33, TOWNSHIP 36 SOUTH, RANGE 39 EAST,
AND SECTIONS 4 AND 5, TOWNSHIP 37 SOUTH, RANGE 39 EAST,
CITY OF PORT ST. LUCIE, ST. LUCIE COUNTY, FLORIDA.



PLAT BOOK

PAGE

FILE NO.


DATE

TIME

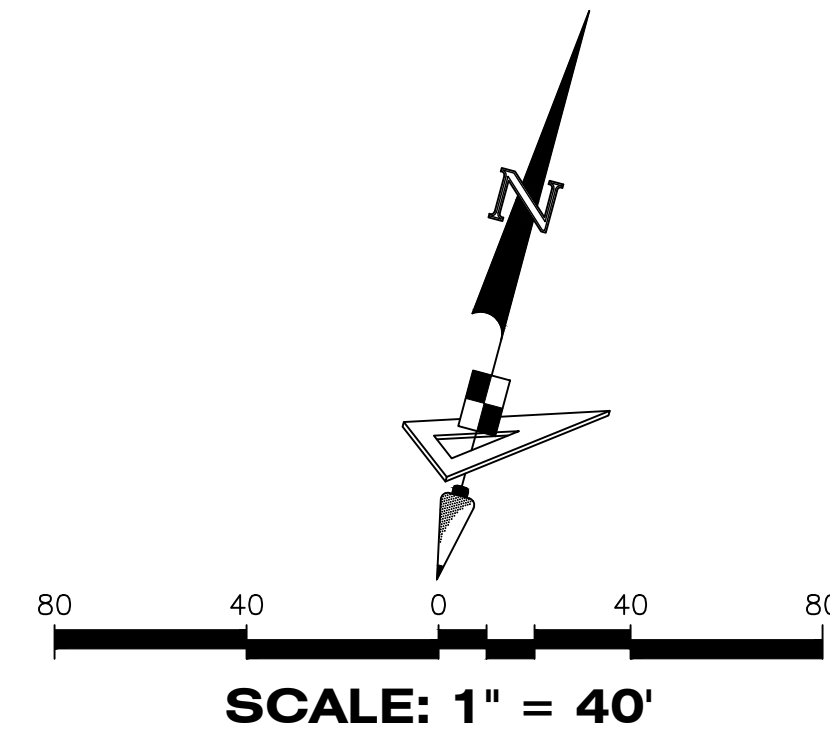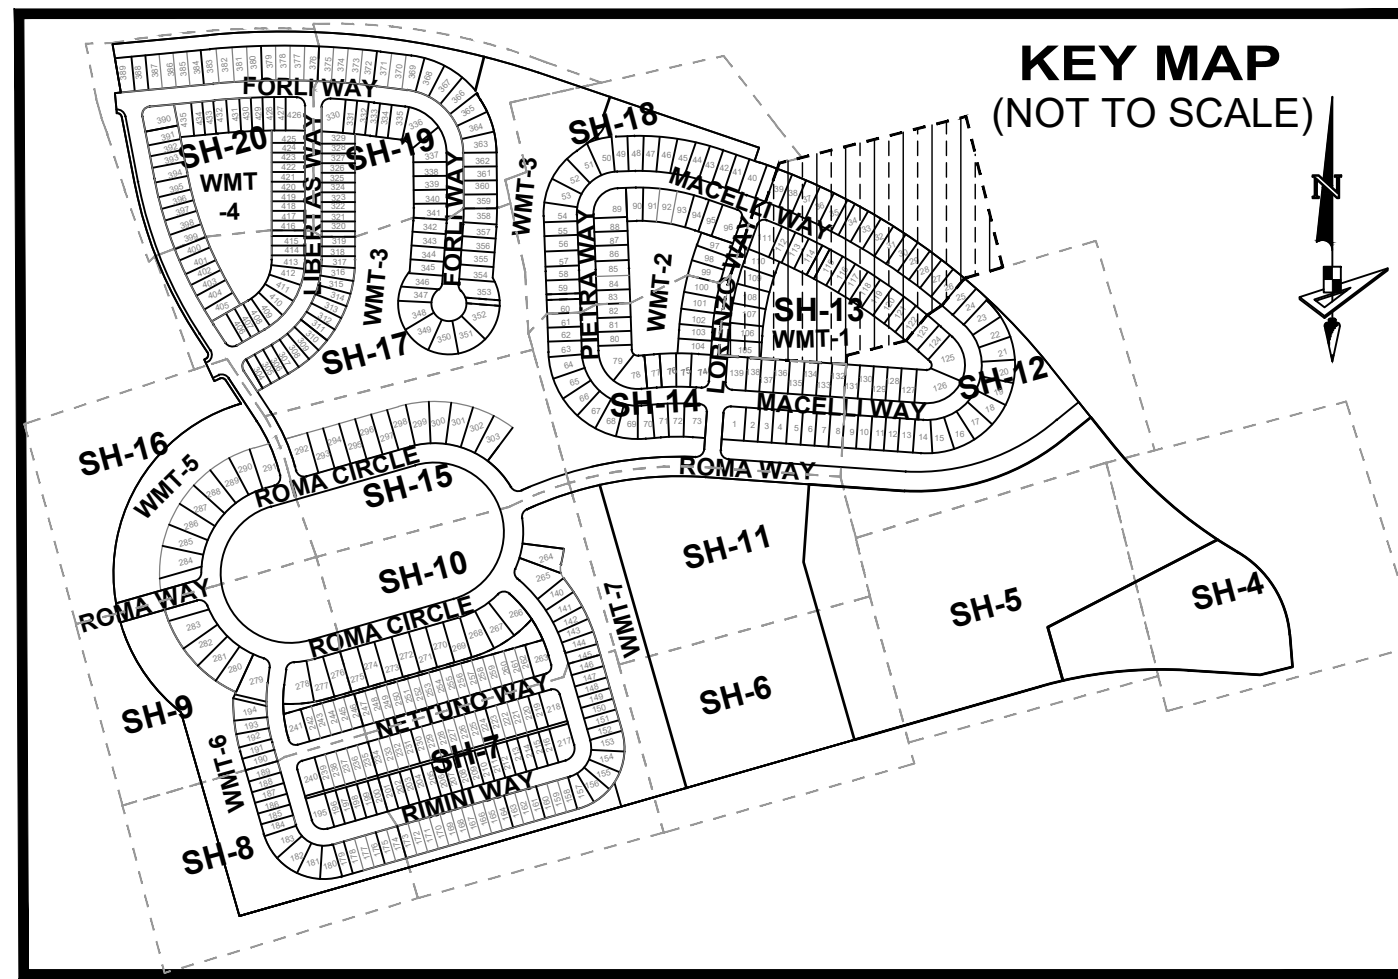

LEGEND



- P.B. ----- Plat Book
- Pg(s) ----- Page(s)
- S.F.W.M.D. ----- South Florida Water Management District
- A.E. ----- Access Easement
- C.U.E. ----- City Utility Easement
- D.E. ----- Drainage Easement
- E.A.E. ----- Emergency Access Easement
- L.M.E. ----- Lake Maintenance Easement
- U.E. ----- Utility Easement
- L.E. ----- Landscape Easement
- WMT ----- Stormwater Management Tract
- ℄ ----- Centerline
- R/W ----- Right-of-Way
- P.U.D. ----- Planned Unit Development
- R ----- Radius
- L ----- Arc Length
- D ----- Delta-Central Angle
- CB ----- Chord Bearing
- C ----- Chord Length
- (R) ----- Radial
- (NR) ----- Non-Radial
- C.M. ----- Concrete Monument
- LB ----- Licensed Business
- ----- Indicates (PRM) Permanent Reference Monument-4"x4" Concrete Monument LB7768 (Unless Otherwise Noted)
- ----- Indicates (PCP) Permanent Control Point LB7768

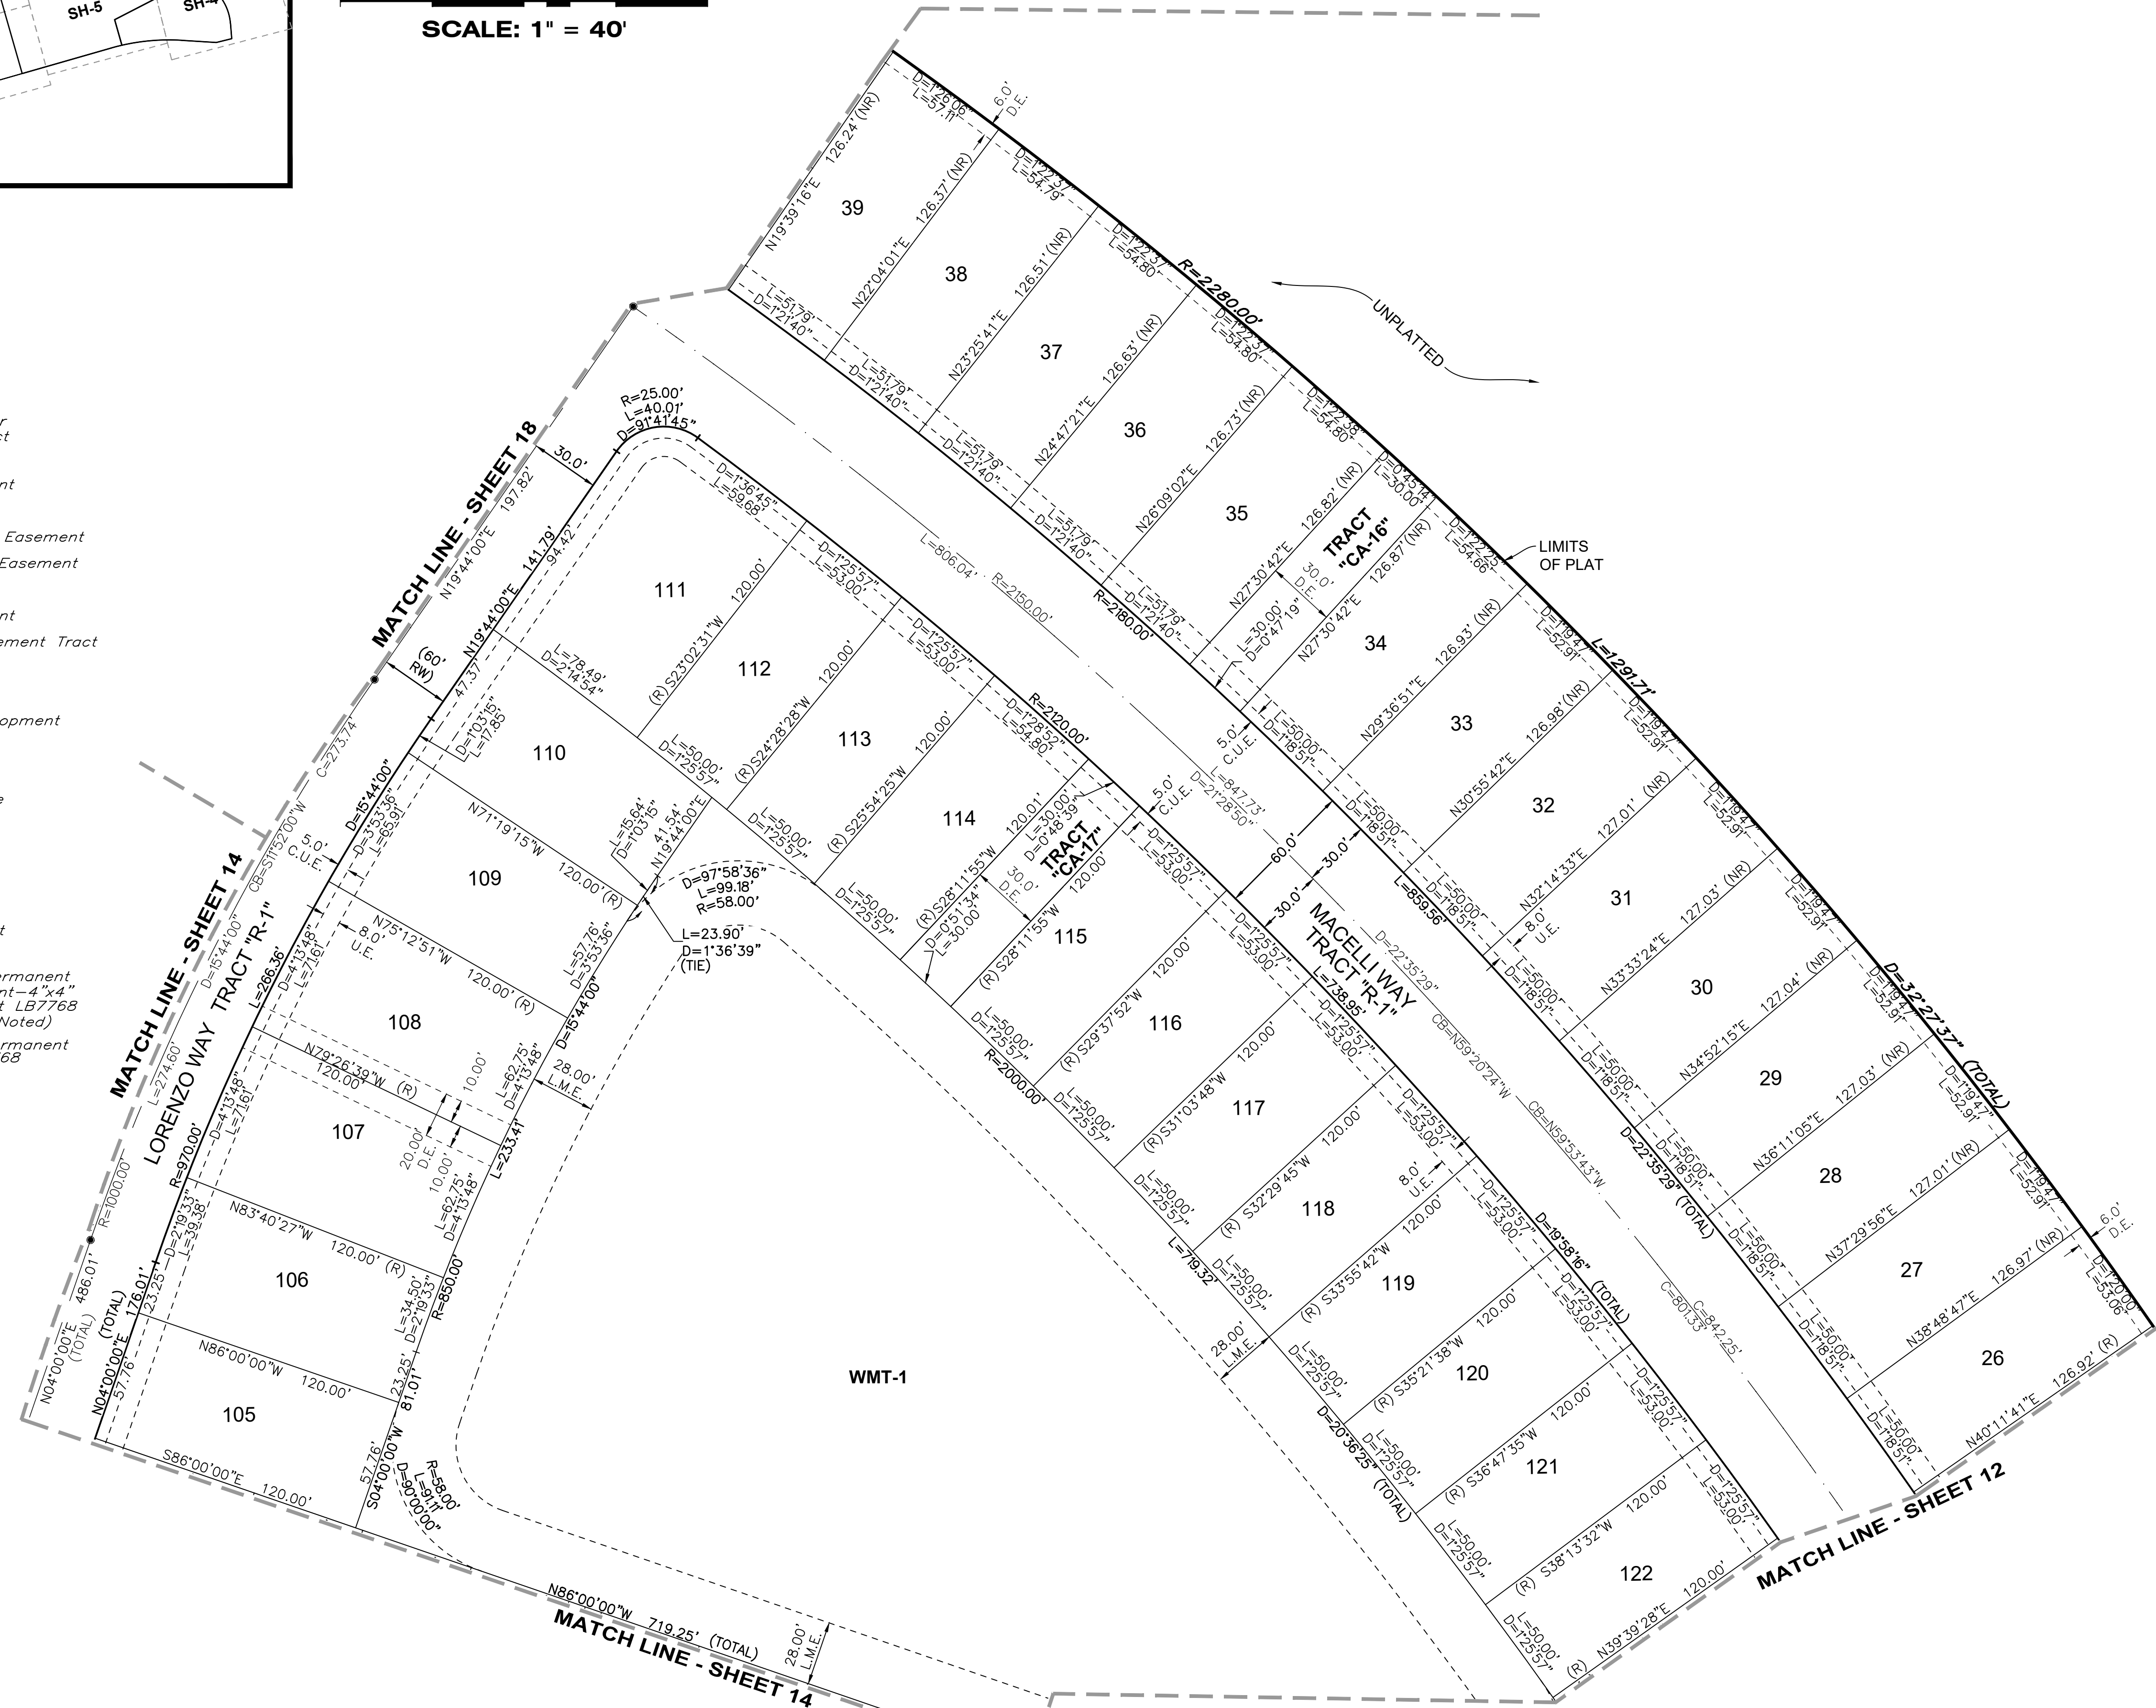

VERANO SOUTH P.U.D. I - POD G - PLAT NO. 1

BEING A PORTION OF SECTIONS 32 AND 33, TOWNSHIP 36 SOUTH, RANGE 39 EAST,
AND SECTIONS 4 AND 5, TOWNSHIP 37 SOUTH, RANGE 39 EAST,
CITY OF PORT ST. LUCIE, ST. LUCIE COUNTY, FLORIDA.

PLAT BOOK
PAGE
FILE NO.
DATE
TIME

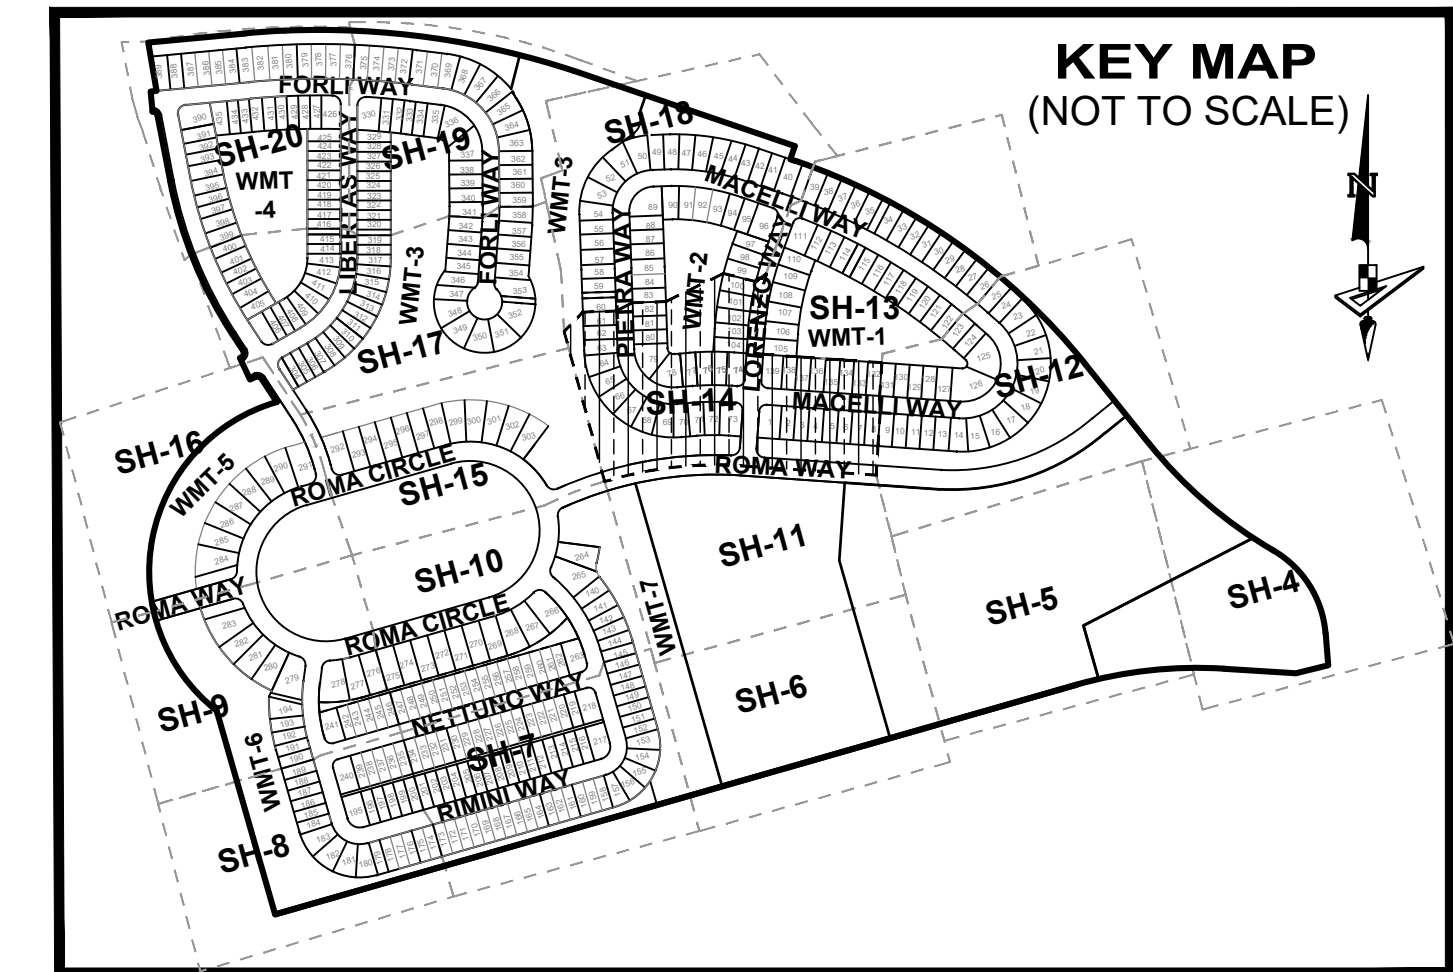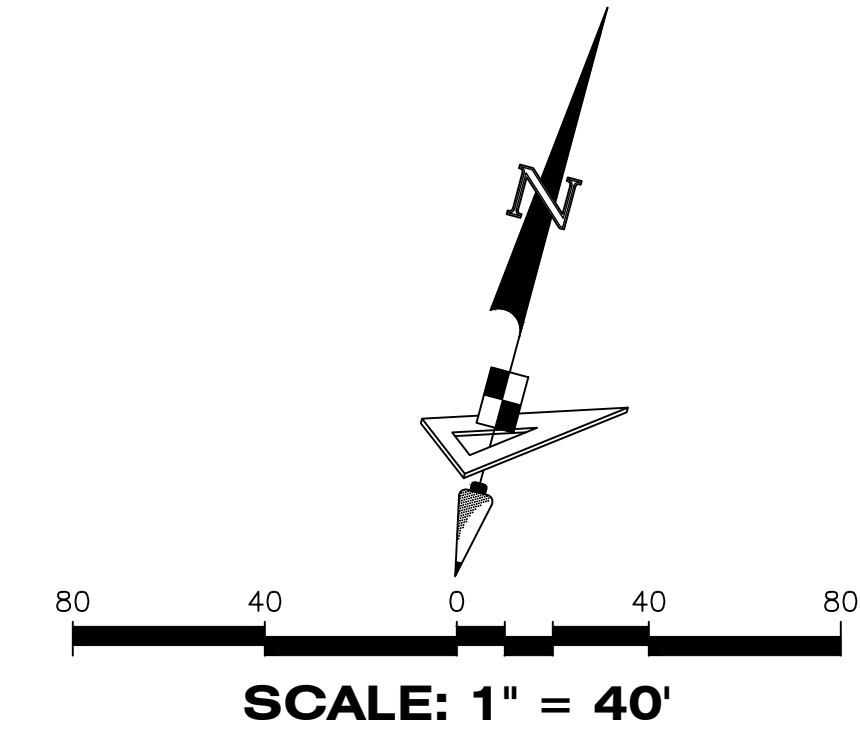

LEGEND

P.B. ----- Plat Book	R/W ----- Right-of-Way
Pg(s). ----- Page(s)	P.U.D. ----- Planned Unit Development
S.F.W.M.D. ----- South Florida Water Management District	R ----- Radius
A.E. ----- Access Easement	L ----- Arc Length
C.U.E. ----- City Utility Easement	D ----- Delta-Central Angle
D.E. ----- Drainage Easement	CB ----- Chord Bearing
E.A.E. ----- Emergency Access Easement	C ----- Chord Length
L.M.E. ----- Lake Maintenance Easement	(R) ----- Radial
U.E. ----- Utility Easement	(NR) ----- Non-Radial
L.E. ----- Landscape Easement	C.M. ----- Concrete Monument
WMT ----- Stormwater Management Tract	LB ----- Licensed Business
⊕ ----- Centerline	■ ----- Indicates (PRM) Permanent Reference Monument-4"x4" Concrete Monument LB7768 (Unless Otherwise Noted)
	● ----- Indicates (PCP) Permanent Control Point LB7768

VERANO SOUTH P.U.D. I - POD G - PLAT NO. 1

BEING A PORTION OF SECTIONS 32 AND 33, TOWNSHIP 36 SOUTH, RANGE 39 EAST,
AND SECTIONS 4 AND 5, TOWNSHIP 37 SOUTH, RANGE 39 EAST,
CITY OF PORT ST. LUCIE, ST. LUCIE COUNTY, FLORIDA.


PLAT BOOK

PAGE

FILE NO.

DATE

TIME

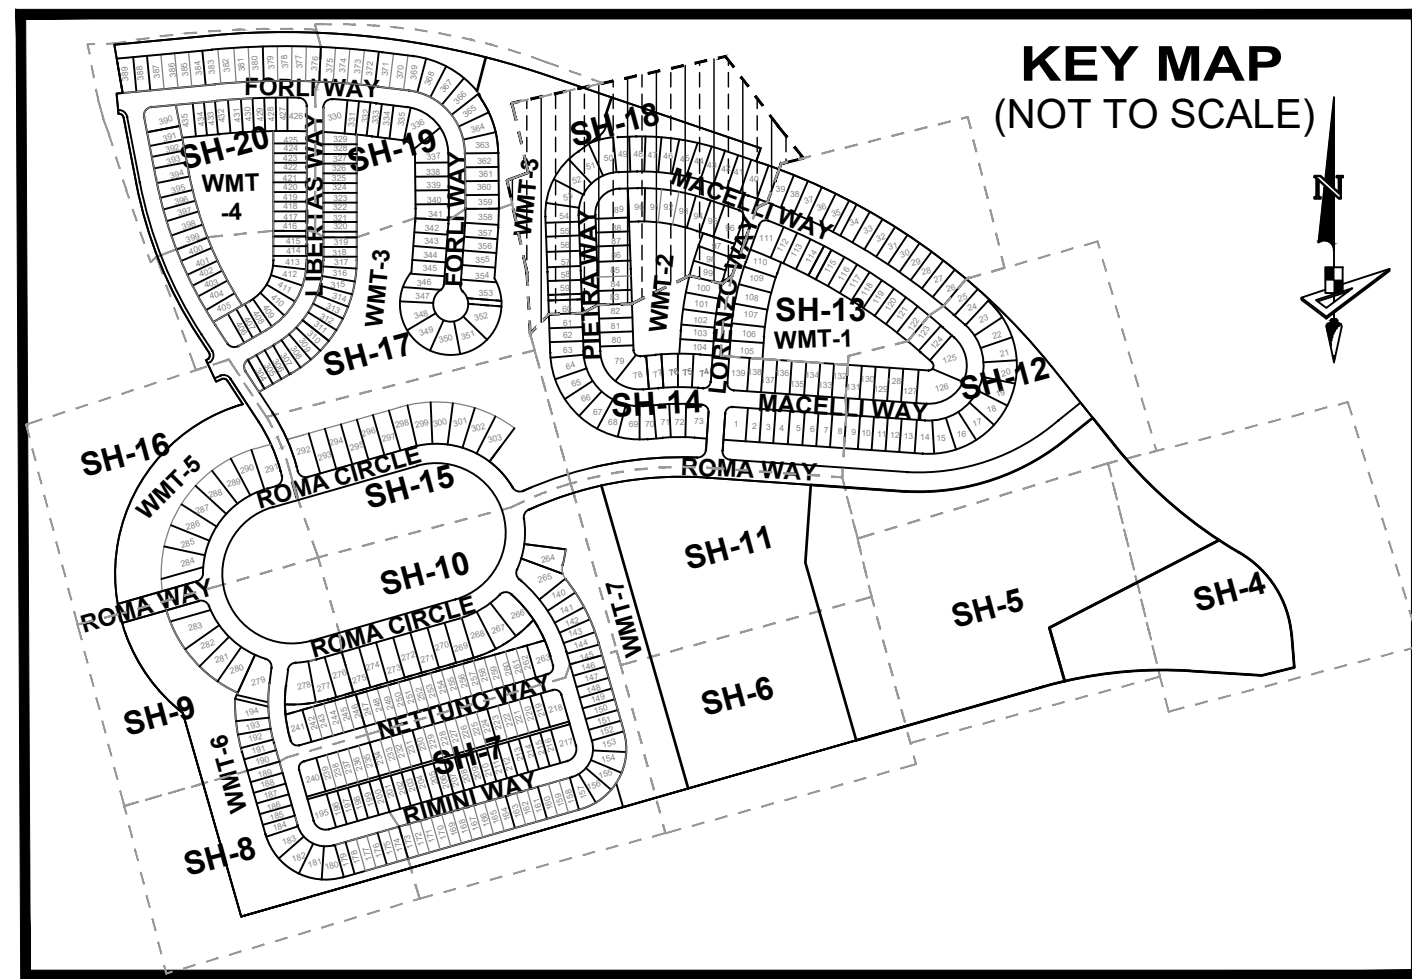

LEGEND

- P.B. ----- Plat Book
- Pg(s) ----- Page(s)
- S.F.W.M.D. ----- South Florida Water Management District
- A.E. ----- Access Easement
- C.U.E. ----- City Utility Easement
- D.E. ----- Drainage Easement
- E.A.E. ----- Emergency Access Easement
- L.M.E. ----- Lake Maintenance Easement
- U.E. ----- Utility Easement
- L.E. ----- Landscape Easement
- WMT ----- Stormwater Management Tract
- ⊖ ----- Centerline
- R/W ----- Right-of-Way
- P.U.D. ----- Planned Unit Development
- R ----- Radius
- L ----- Arc Length
- D ----- Delta-Central Angle
- CB ----- Chord Bearing
- C ----- Chord Length
- (R) ----- Radial
- (NR) ----- Non-Radial
- C.M. ----- Concrete Monument
- LB ----- Licensed Business
- ----- Indicates (PRM) Permanent Reference Monument - 4"x4" Concrete Monument LB7768 (Unless Otherwise Noted)
- ----- Indicates (PCP) Permanent Control Point LB7768