


Cotleur & Hearing
 Landscape Architects
 Land Planners
 Environmental Consultants

1934 Commerce Lane
 Suite 1
 Jupiter, Florida 33458
 561.747.6336 · Fax 747.1377
 www.cotleurhearing.com
 Lic# LC-C000239

VERANO SOUTH POD G

Kolter Homes
 Port St. Lucie, Florida

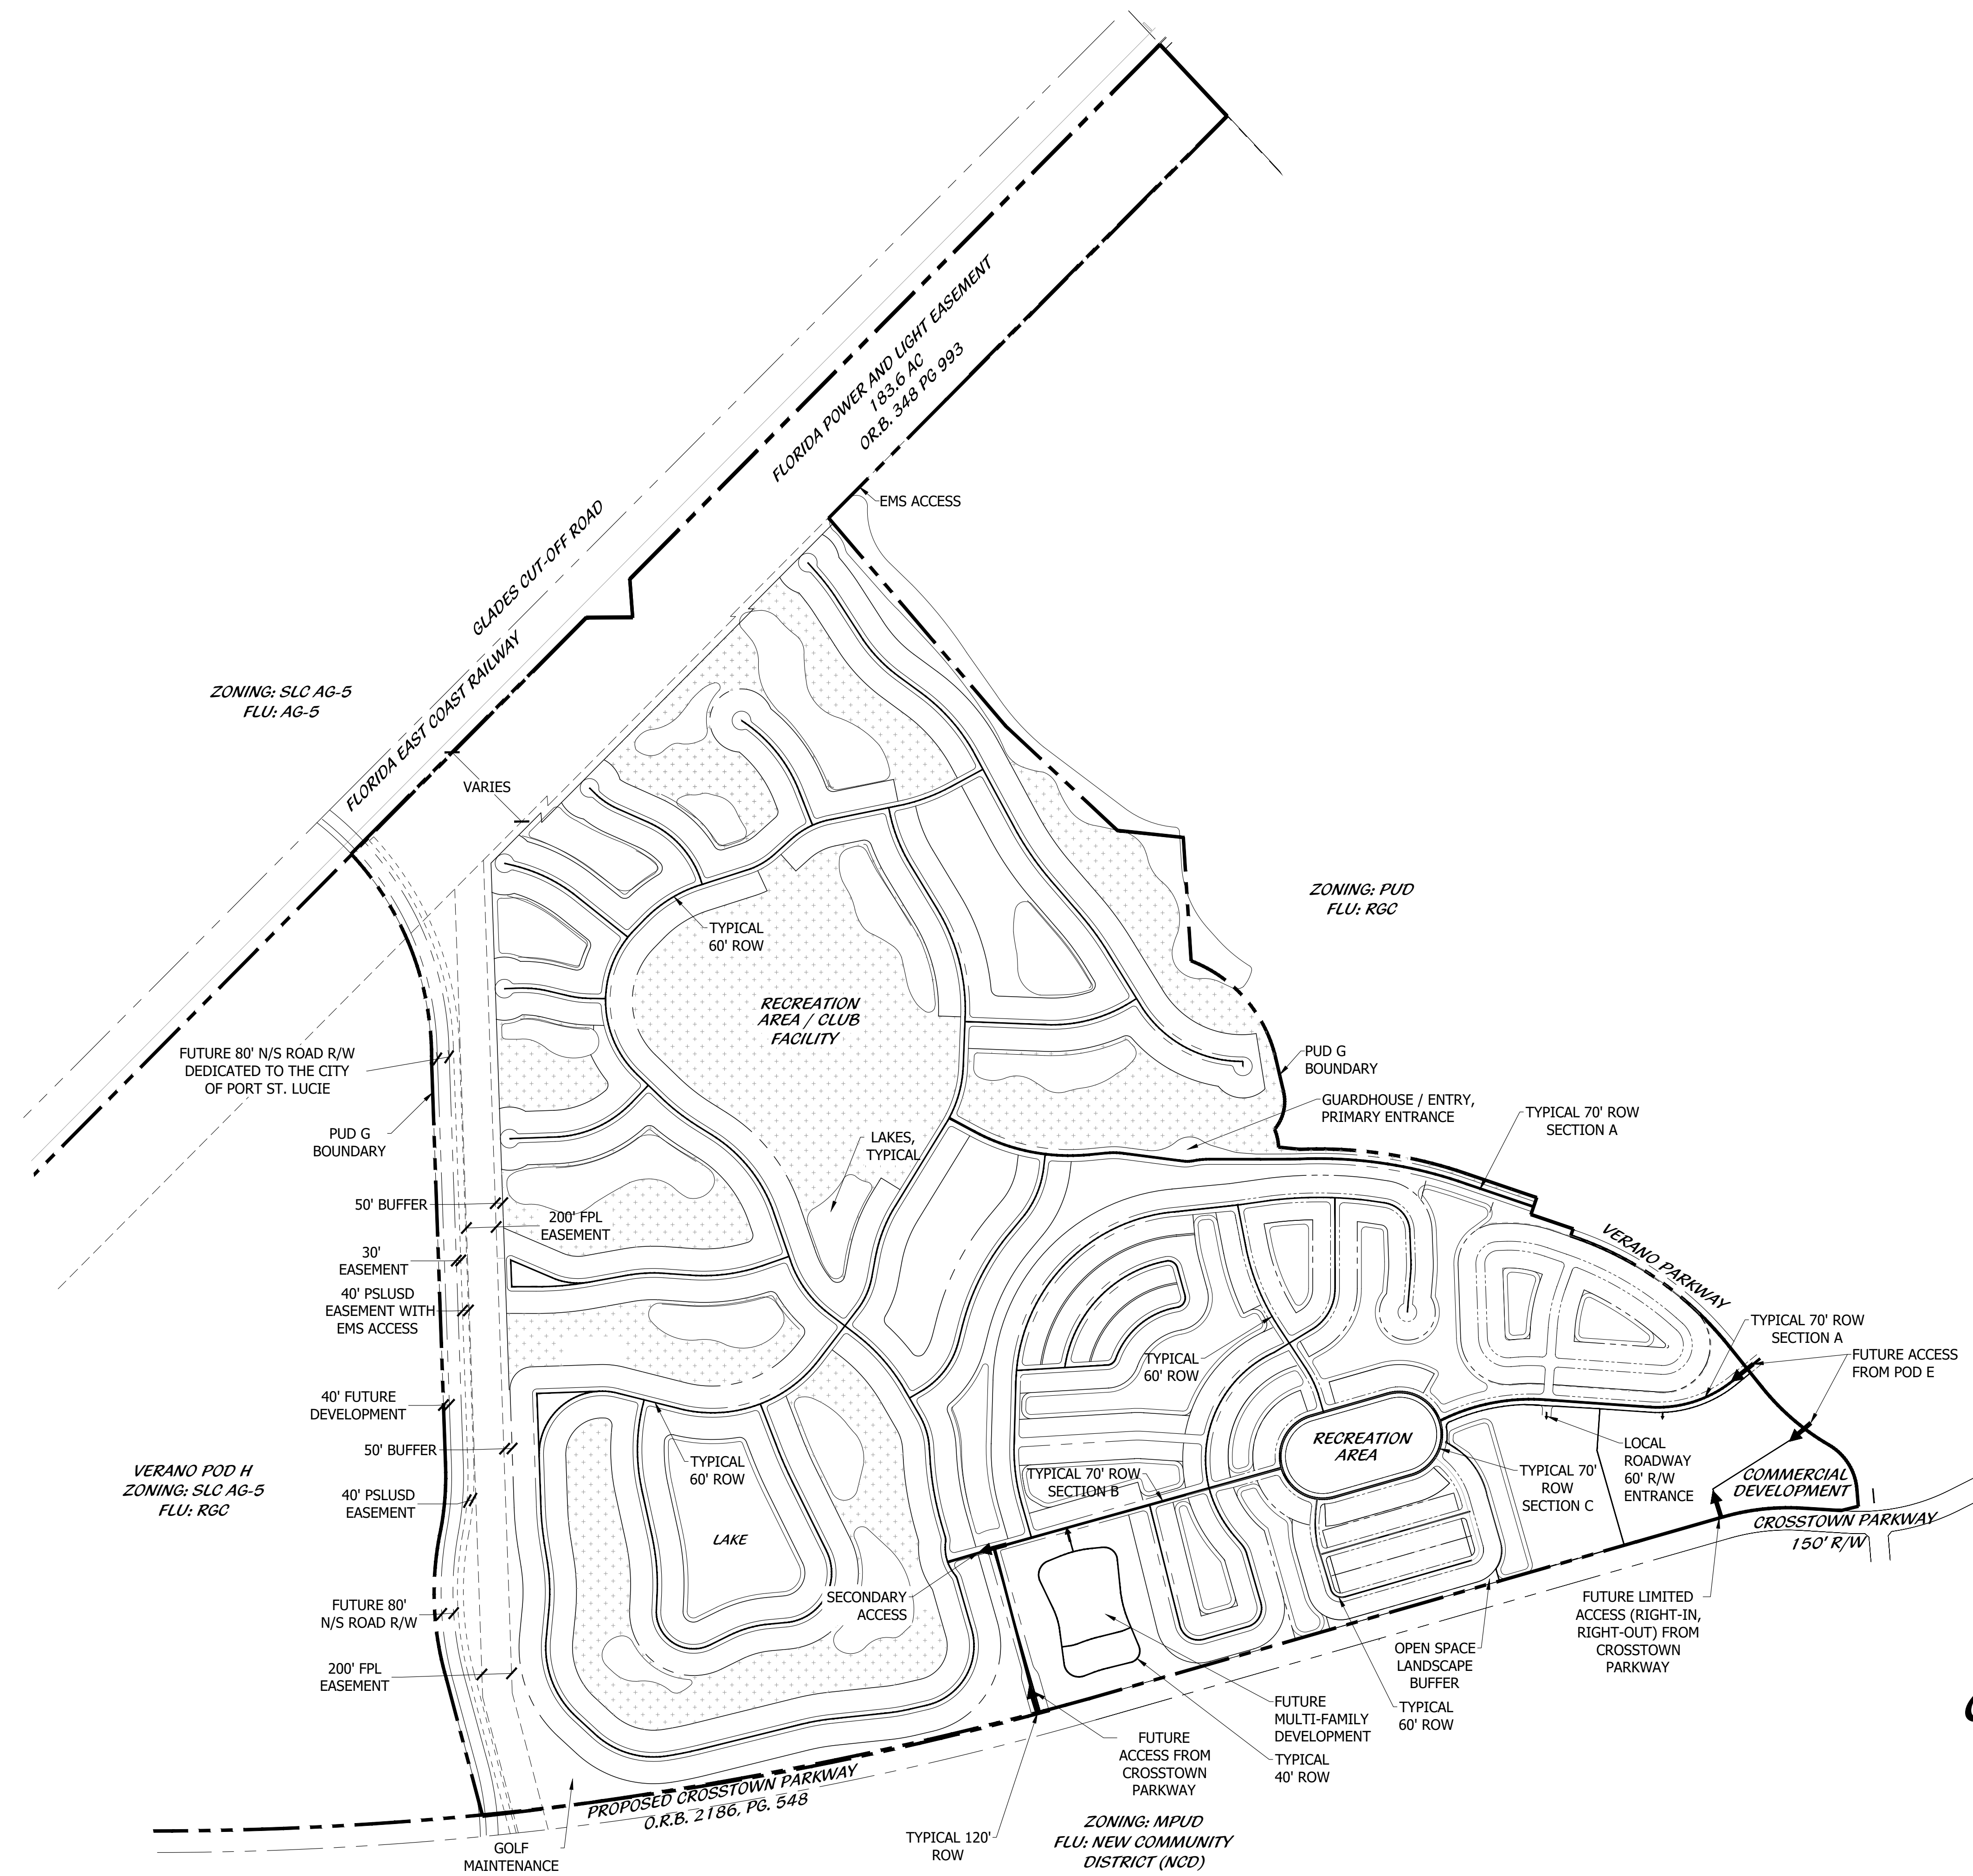

LEGEND

- FUTURE VERANO PUD G BOUNDARY
- INGRESS/ EGRESS TO PUD/SITE
- GOLF OPERATIONS

PSLUSD #11-652-36
 PSL PROJ# P21-071
CONCEPTUAL MASTER PLAN POD G

0' 300' 600' 1,200' 1,800' 2,400'

Scale: 1" = 600'-0"

North

DESIGNED	LAH
DRAWN	LAH
APPROVED	DTS
JOB NUMBER	18-1003
DATE	05-06-20
REVISIONS	08-05-20
	10-04-20
	11-17-20
	10-06-20

08-05-21
 09-08-21