


PARKER YANNETTE
design group, inc.

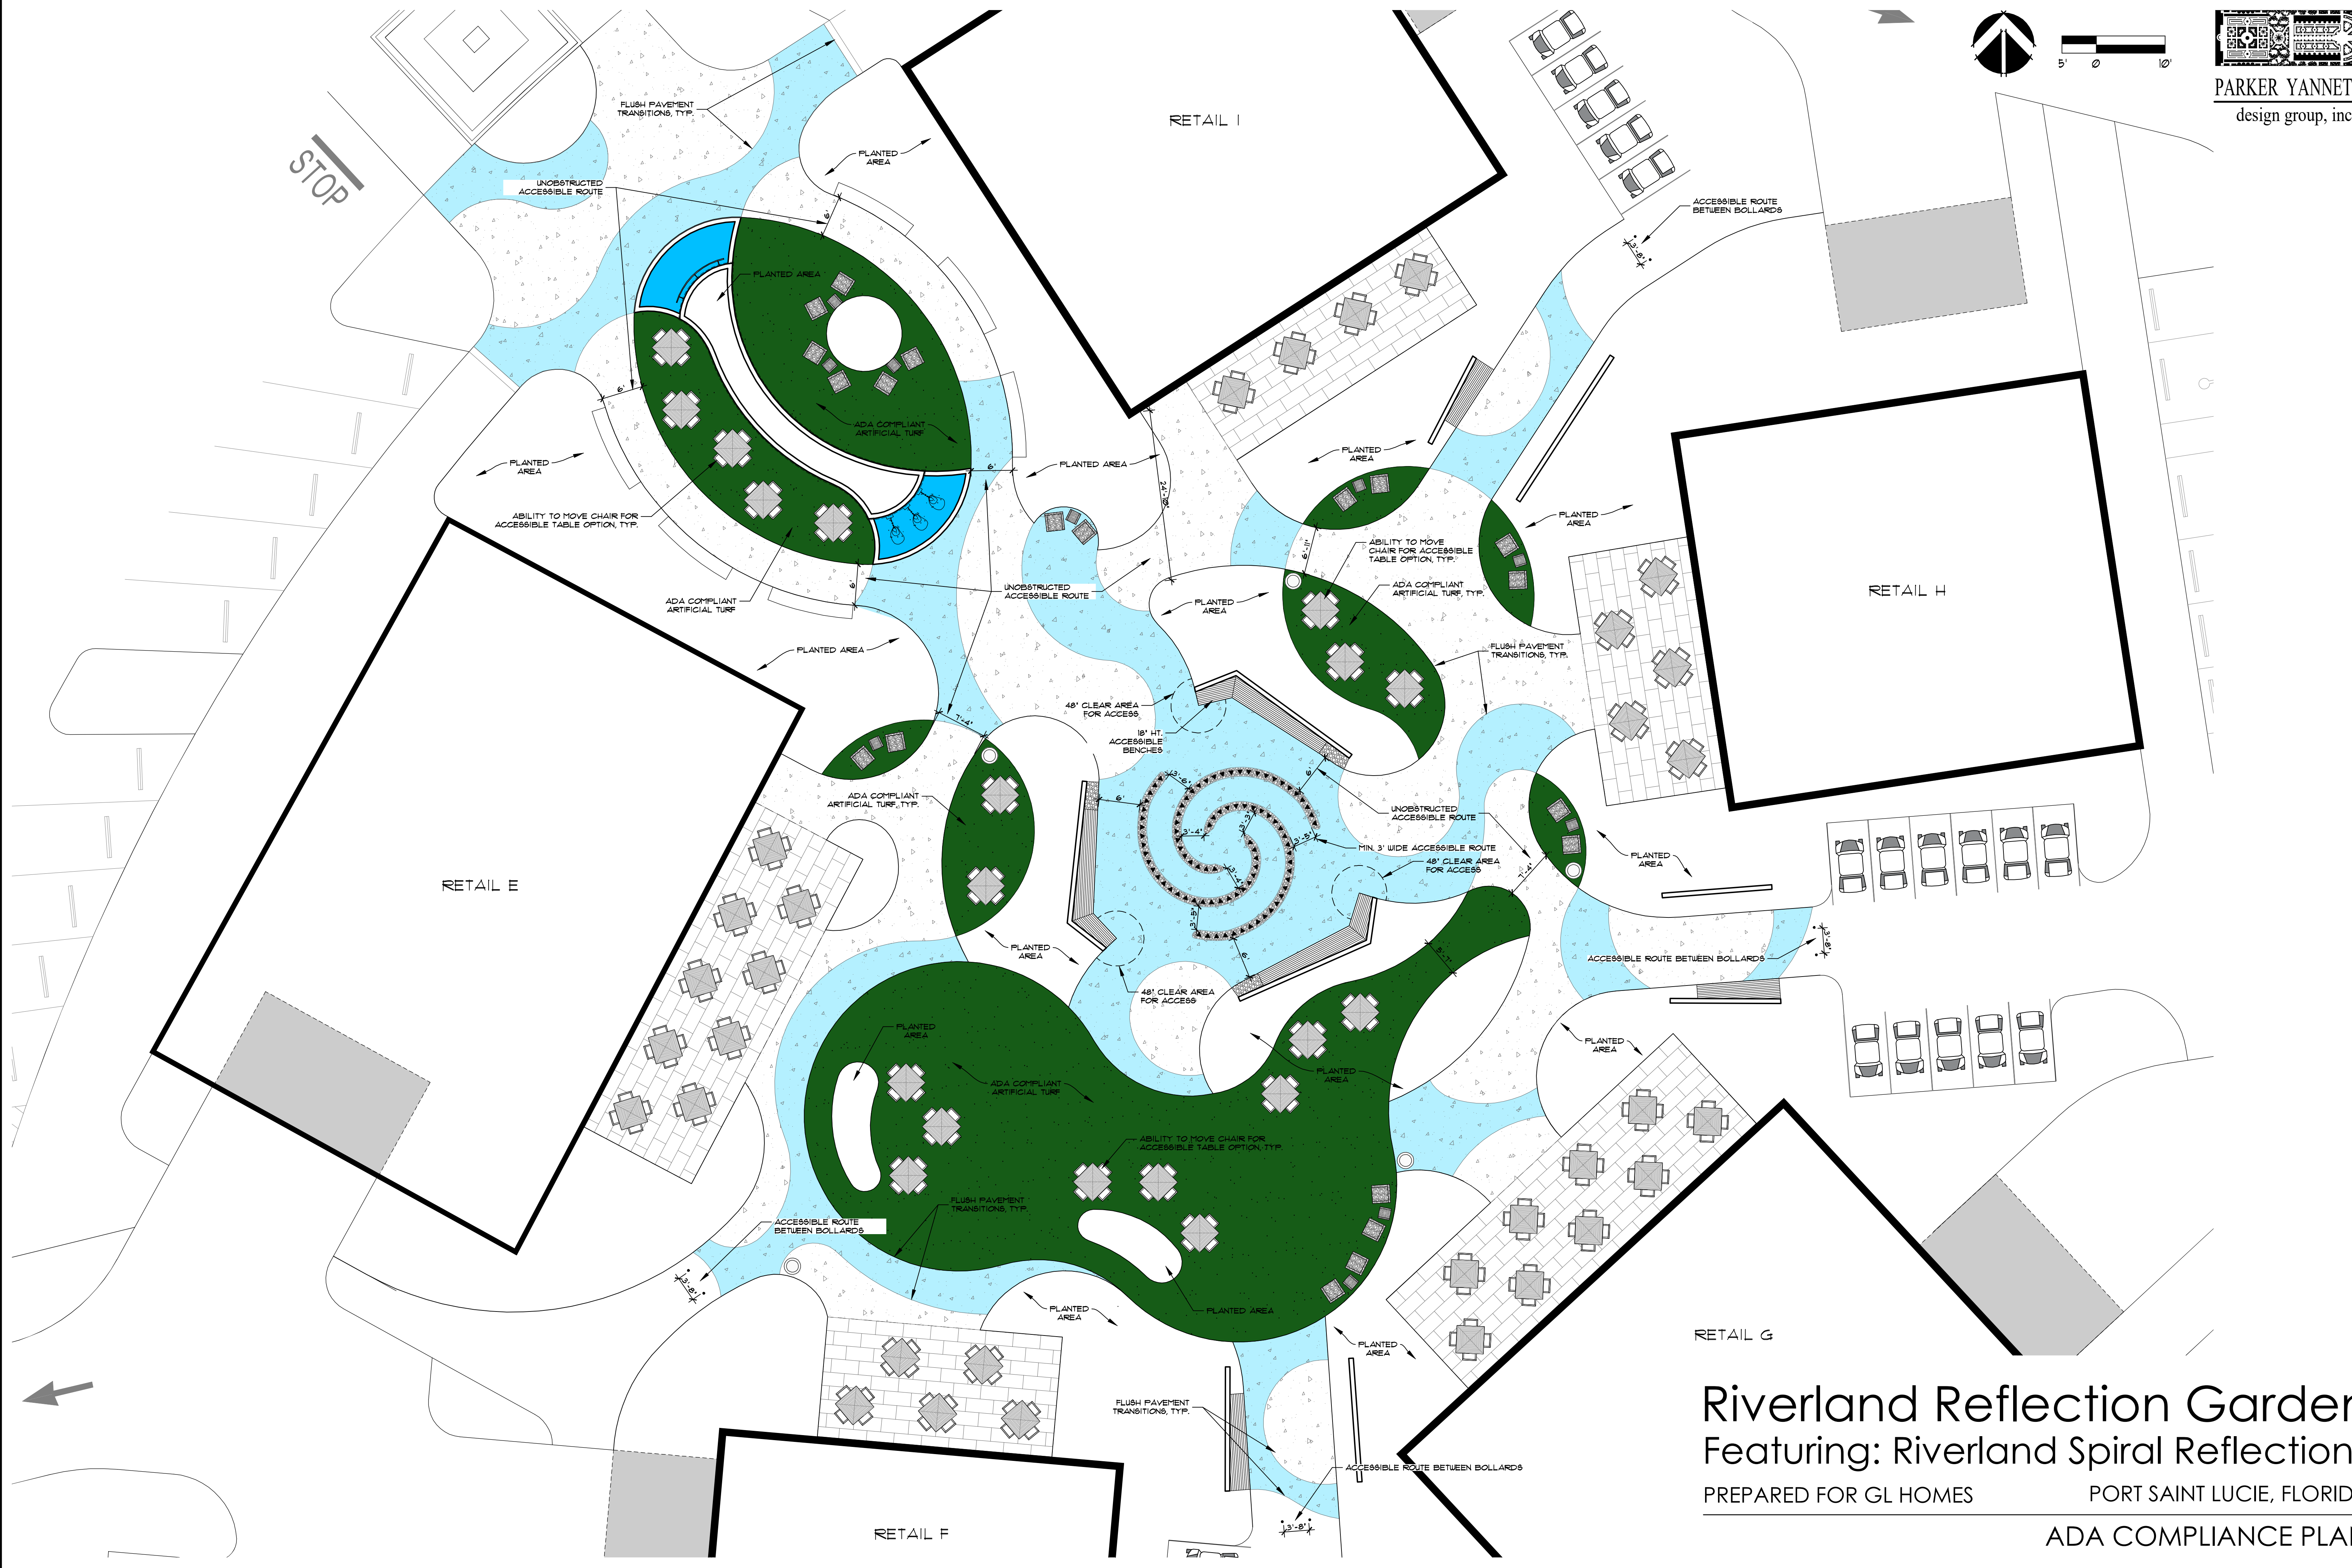

Riverland Reflection Garden Featuring: Riverland Spiral Reflections

PREPARED FOR GL HOMES
PORT SAINT LUCIE, FLORIDA
ADA COMPLIANCE PLAN