


PORT ST LUCIE, FL (TRADITION) SUMMARY		
OCCUPANCY USE	ROOM NAME	SQUARE FOOTAGE
MERCANTILE (M)	SALES / VESTIBULE	12,580
	UNISEX 2	84
	UNISEX 1	76
	HALL	140
SUBTOTAL (MERCANTILE)		12,880
BUSINESS (B)	OFFICE	195
	BREAK ROOM	310
	eCOMMERCE	182
SUBTOTAL (BUSINESS)		687
STORAGE / STOCK (S-2)	BACKROOM	2,672
	COOLER	1,313
	FREEZER	648
SUBTOTAL (STORAGE / STOCK)		4,633
SUBTOTAL (OCCUPANCIES)		18,200
EXTERIOR / INTERIOR WALLS / UNOCCUPIED SPACE		1,031
BUILDING SQUARE FOOTAGE		19,231
EXTERIOR CANOPY		1,250
TOTAL SQUARE FOOTAGE (INCLUDING CANOPY)		20,481

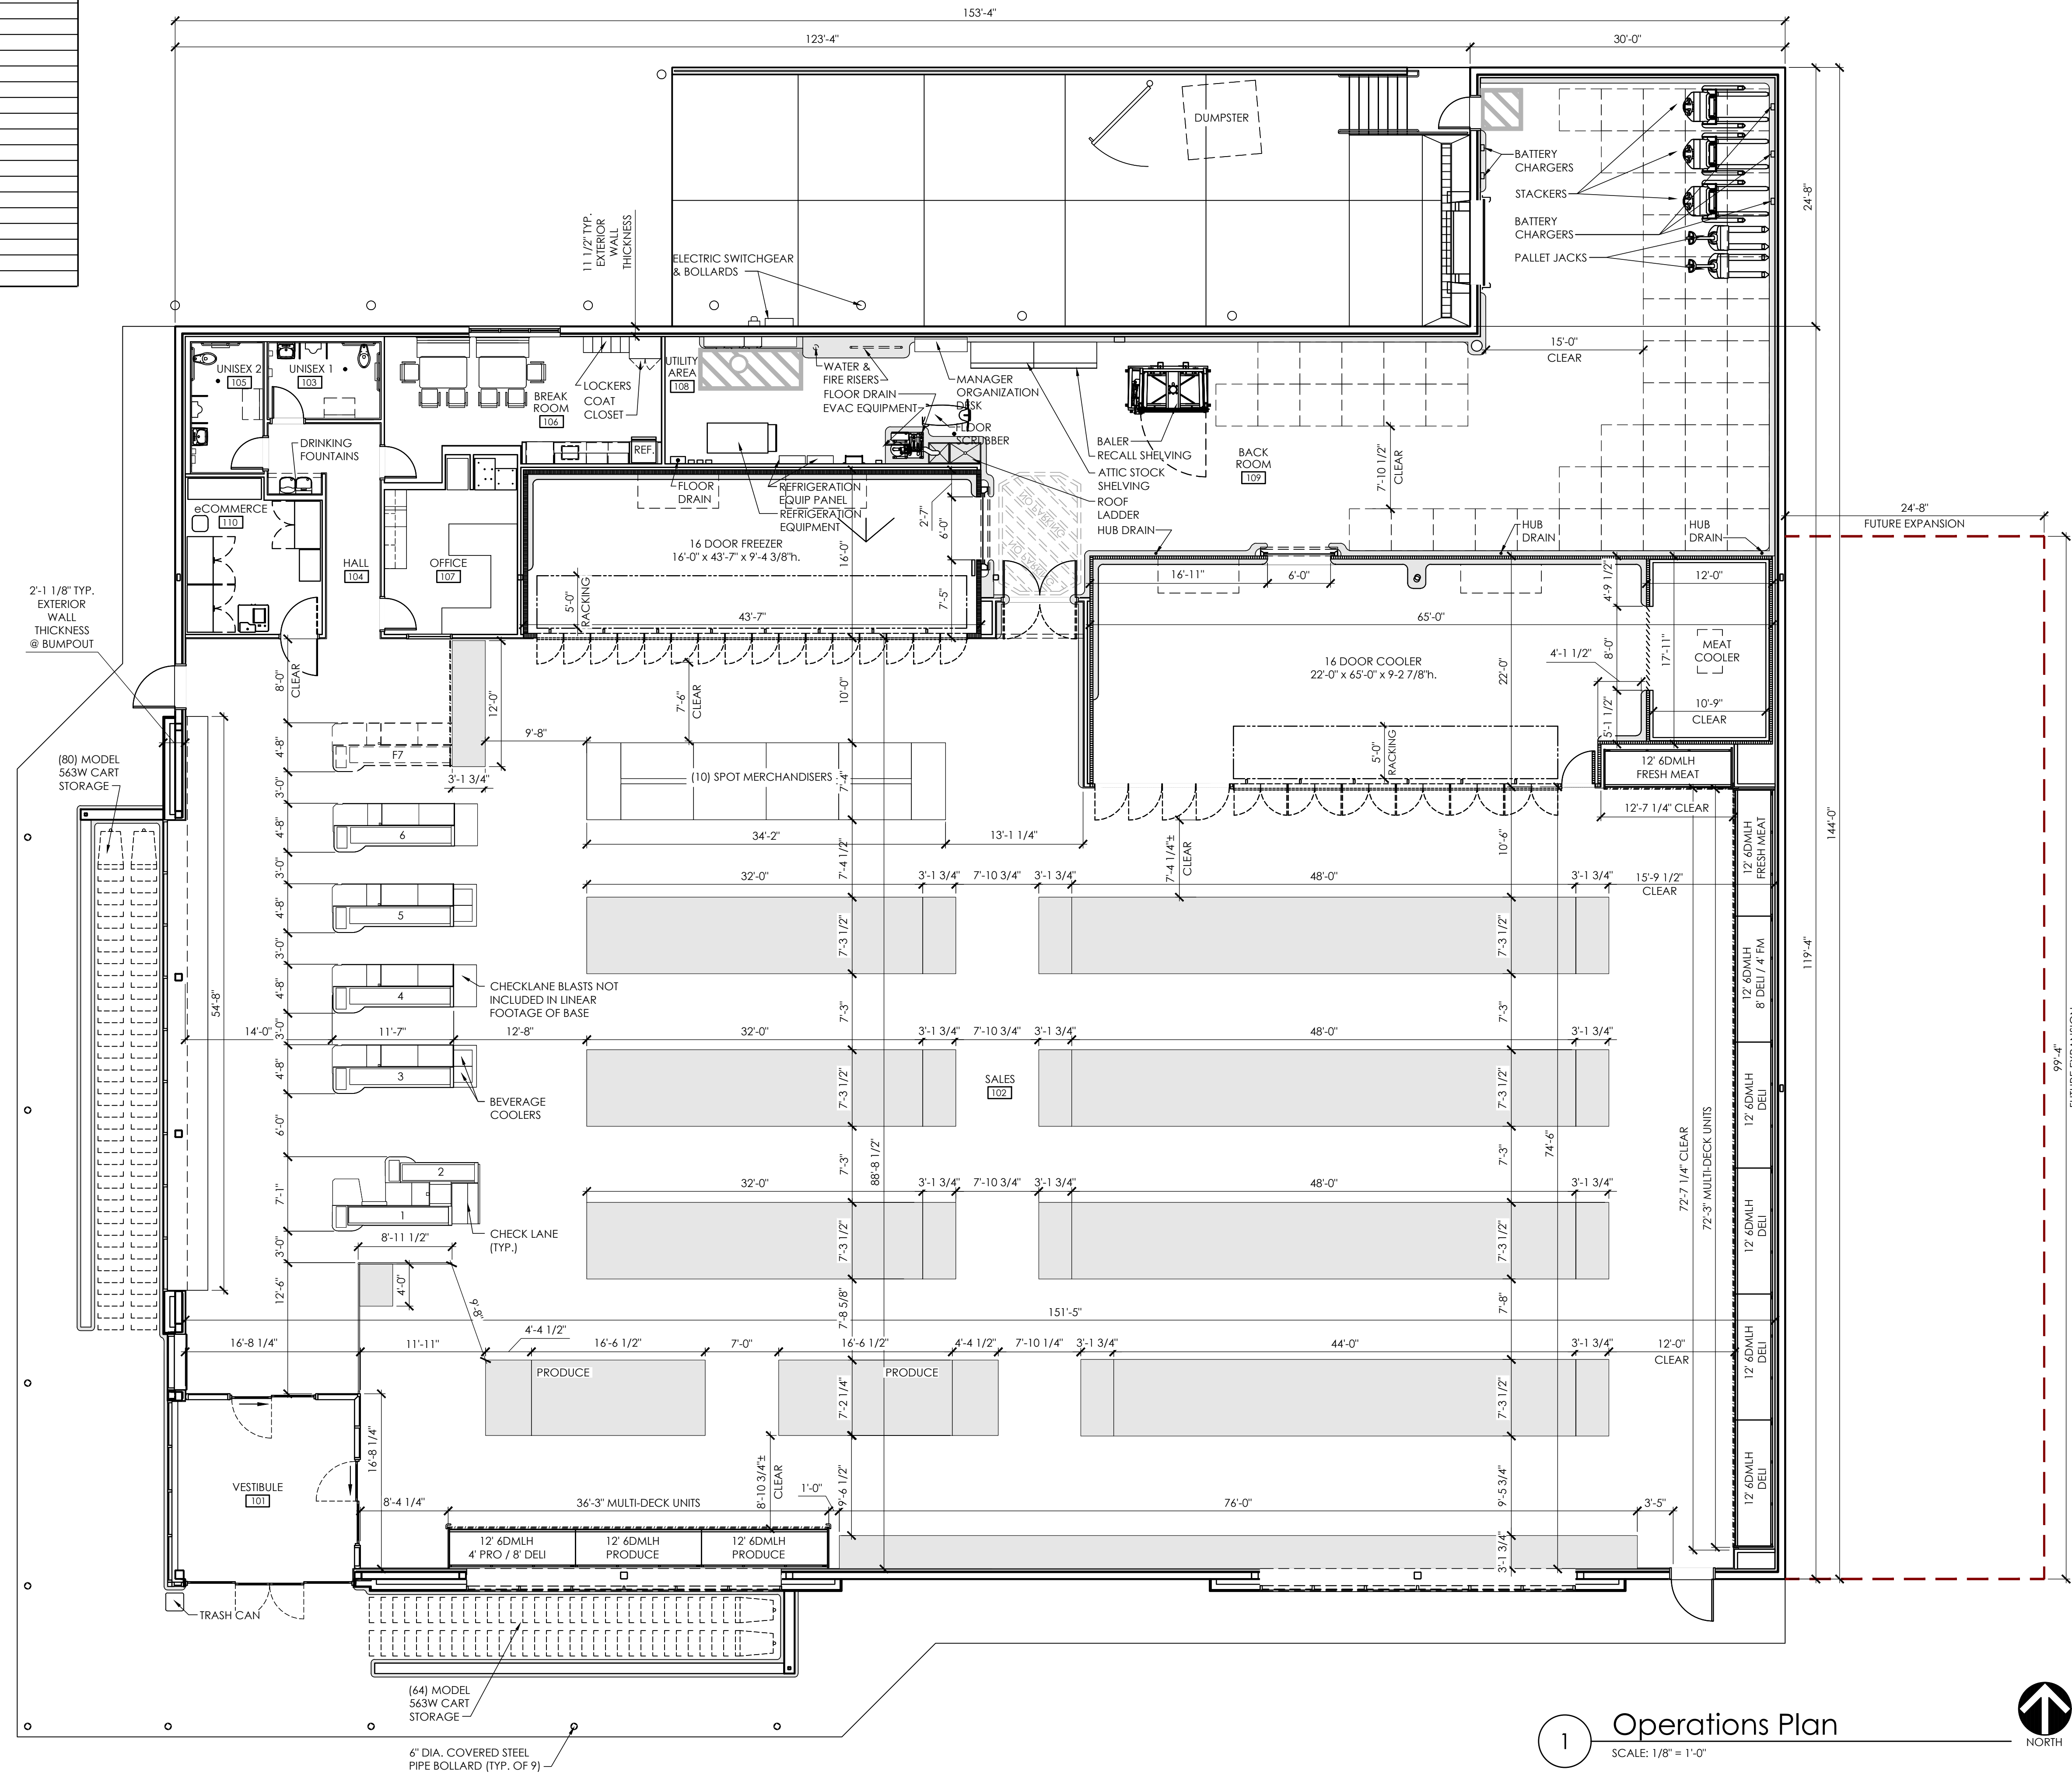

NOTES:

- THIS DRAWING IS FOR GENERAL FIXTURING LAYOUT AND REFERENCE TO EQUIPMENT ONLY. ALL INFORMATION IS FOR ALDI OPERATIONAL USE ONLY AND SHALL NOT BE USED FOR CONSTRUCTION OR BIDDING PURPOSES.
- ALL DIMENSIONS TO WALLS ARE TO FACE OF STUD UNLESS NOTED OTHERWISE. THIS FACILITY DOES NOT CONTAIN A BAKERY, A BUTCHER, A DELI OR FISH COUNTER.
- ALL FOOD IS PREPACKAGED. THERE IS NO ON SITE FOOD PREPARATION.
- GONDOLA LOCATIONS ARE MEASURED FROM THE FACE OF THE STAINLESS STEEL PRICE TAG MOLDING (SSPTM).

REAR DOCK OPERATIONS DATA	
ITEM	PORT ST LUCIE, FL (TRADITION)
LINEAR FOOTAGE OF BASE (PRODUCE INCLUDED)	819'-2"
ASSUMED PALLET STORAGE	57
BUILDING DIMENSIONS	119'-4" x 153'-4"
SALES FLOOR DIMENSIONS	74'-6" x 151'-5"
LENGTH OF MULTIDECK	120'
COOLER MILK DOORS	4
COOLER GENERAL DOORS	12
FREEZER GENERAL DOORS	16
SPOT MERCHANDISERS	10
CART STORAGE	144

Issued:	Date:
A Issued for Site Plan Approval	10/05/21
B	
C	
D	
E	

Revisions:	Date:
1	
2	
3	
4	
5	
6	
7	
8	
9	

Copyright © 2021
APD Engineering & Architecture, PLLC

Drawing Alteration
It is a violation of law for any person, unless acting under the direction of licensed Architect, Professional Engineer, Landscape Architect, or Land Surveyor to alter any item on this document in any way. Any licensee who alters this document is required by law to affix his or her seal and to add the notation "Altered By" followed by his or her signature and the specific description of the alteration or revision.


DO NOT SCALE PLANS
Copying, Printing, Software and other processes required to produce these prints can stretch or shrink the actual paper or layout. Therefore, scaling of this drawing may be inaccurate. Contact APD E&A with any need for additional dimensions or clarifications.




ALDI Inc. Store #: XX
Tradition
SWC Discovery Way & Village Pky
Port St Lucie, FL, 34987
St Lucie County
Project Name & Location:

Concept Floor Plan
Drawing Name:
Project No. 21-0371A
Date: 08/04/21
Type: RHRDV7ER
Drawn By: ACN
Scale: As Noted

1 Operations Plan
SCALE: 1/8" = 1'-0"

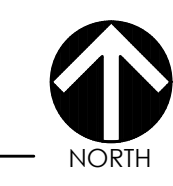


PLOTTED: 10/15/2021 3:01 PM

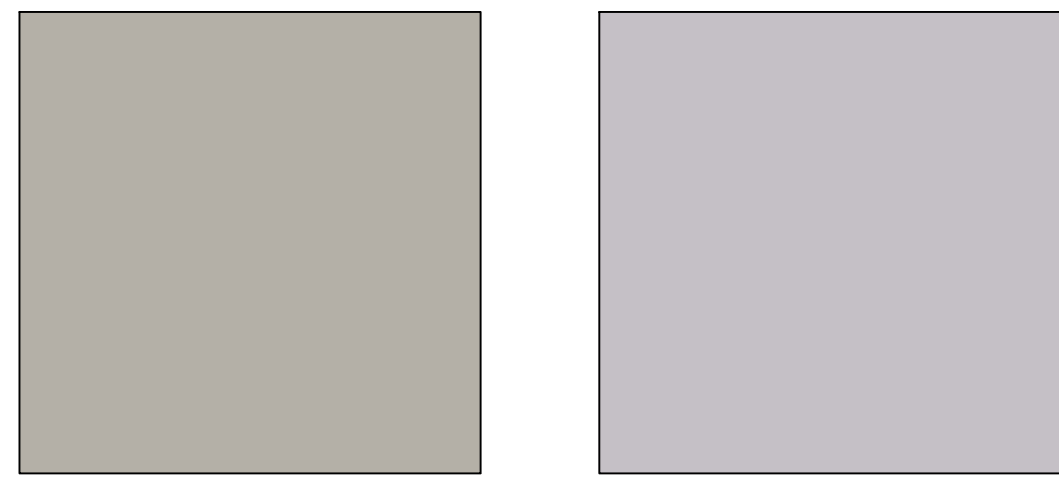


1

FIRESTONE - GRANITE
METAL TRIM
EDGE METAL

 

5

FIRESTONE - SILVER METALLIC
METAL TRIM
EDGE METAL

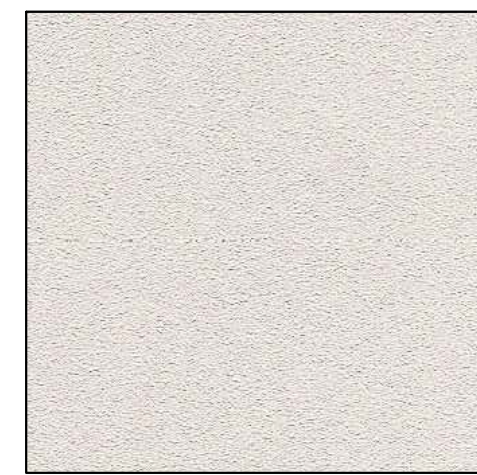


2

DRYVIT SYSTEMS INC - DOVER SKY
ARCHITECTURAL FIELD




6

LAMINATORS INC - BRIGHT SILVER
ALUMINUM COMPOSITE PANEL
MAIN TOWER SIGNAGE FIELD

 

3

CAST STONE - TANNERSTONE
MASONRY CAP
ARCHITECTURAL WATER TABLE

 

7

CUSTOM COLOR - AGED BRONZE
METAL TRIM
EDGE METAL



4

LEDGESTONE - SOUTHWEST BLEND
MASONRY VENEER
ARCHITECTURAL WATER TABLE




8


NICHIHA - BARK (VINTAGE WOOD)
FIBER CEMENT BOARD
SECONDARY TOWER FIELD

DESCRIPTION	QUANTITY	SQ. FT. PER SIGN	TOTALS
TOWER SIGN	2	74.9	149.8
TOTAL SIGNAGE			149.8


SIGNAGE IS SHOWN FOR REFERENCE ONLY AND SHALL BE UNDER SEPARATE PERMIT SUBMITTAL

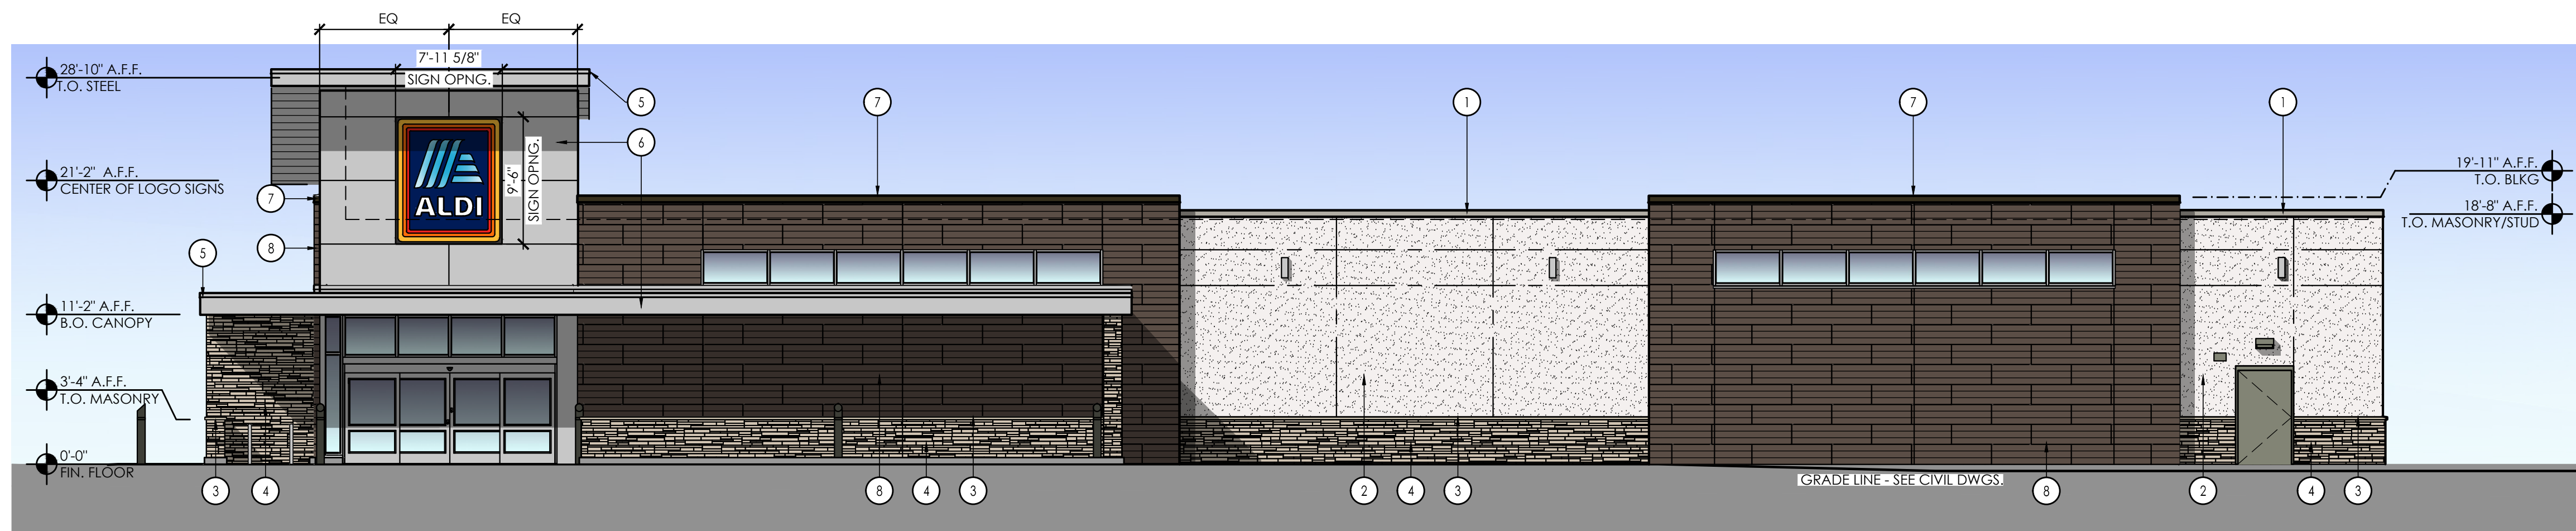


4 North Elevation
SCALE: 1/8" = 1'-0"

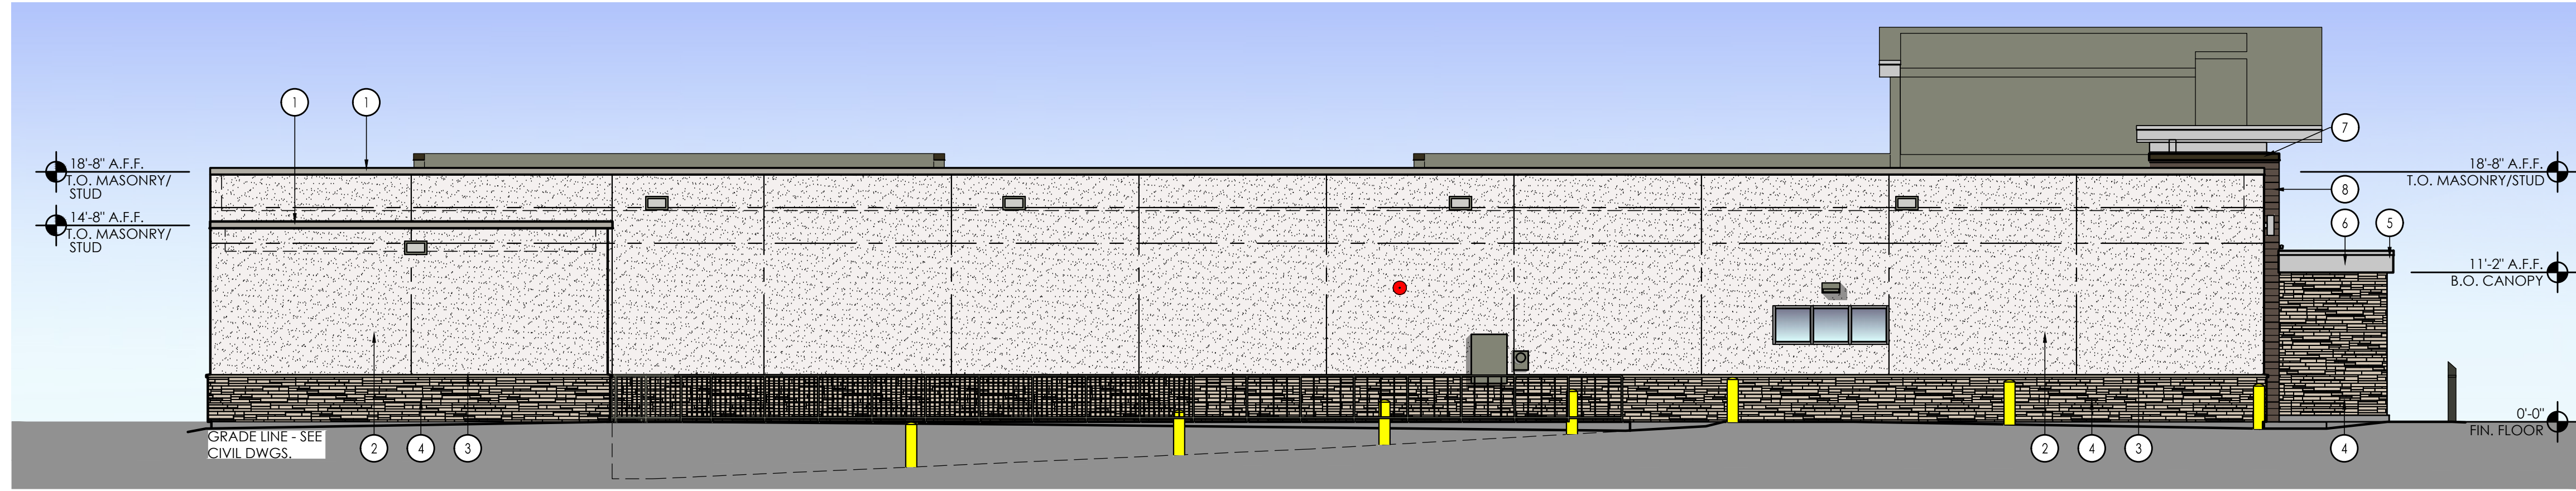

3 South Elevation
SCALE: 1/8" = 1'-0"

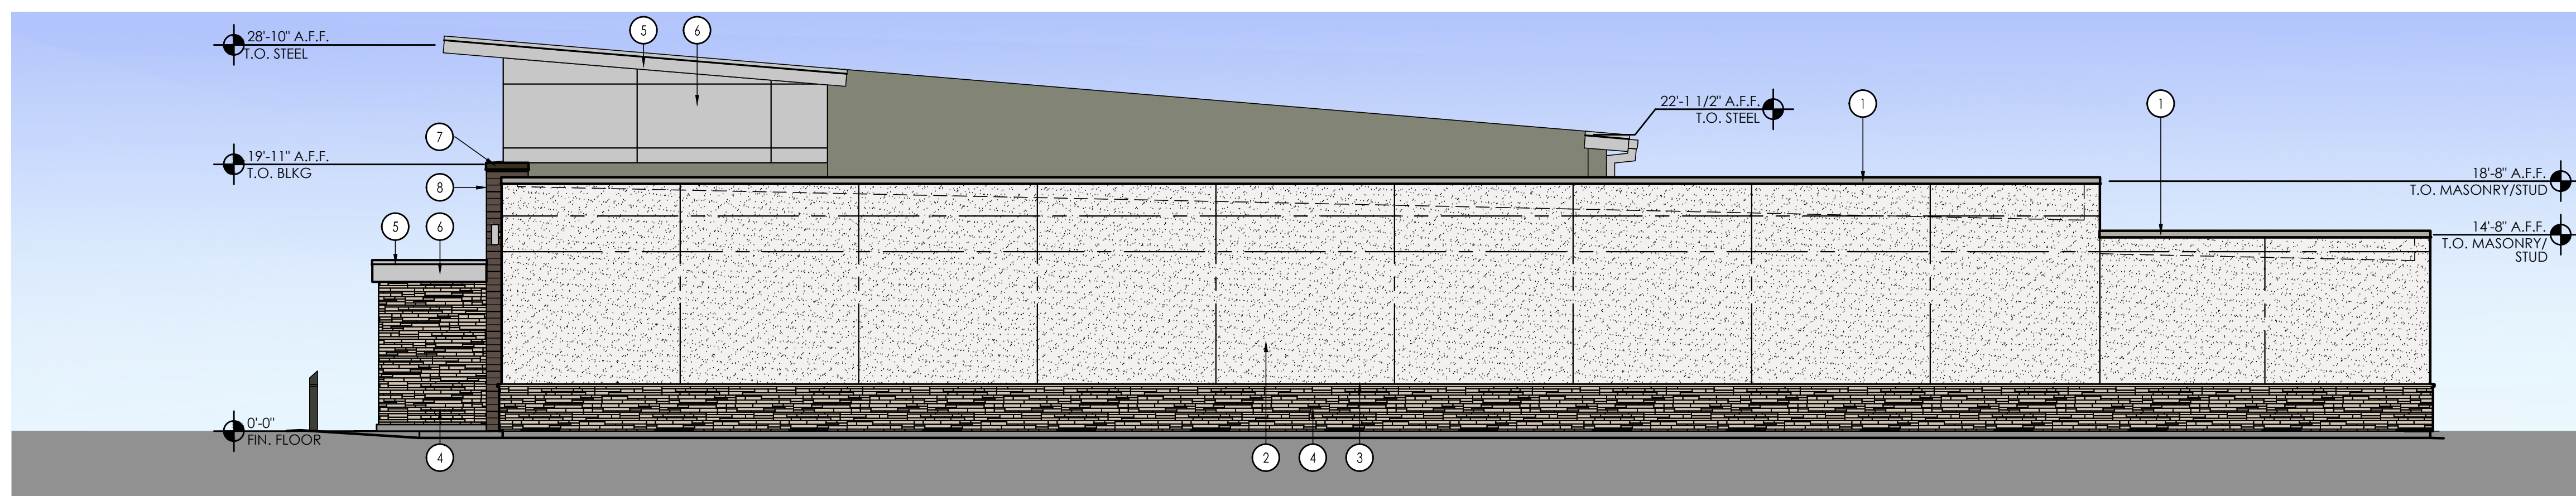

2 West Elevation
SCALE: 1/8" = 1'-0"

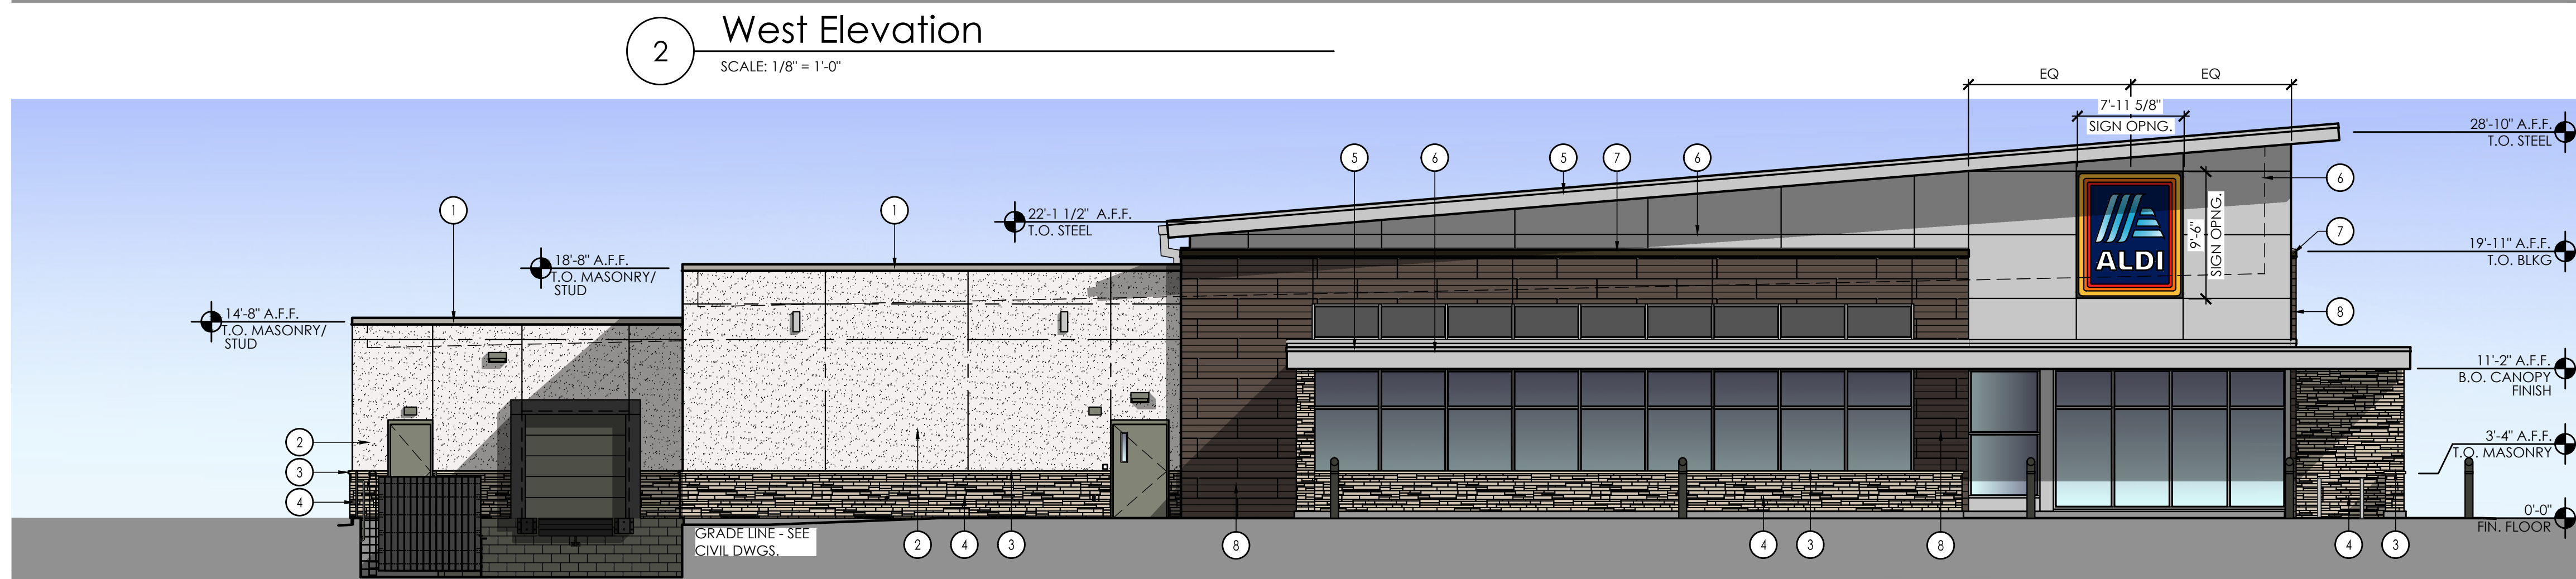


1 East Elevation
SCALE: 1/8" = 1'-0"

Issued:	Date:
A Issued for Site Plan Approval	10/05/21
B	
C	
D	
E	

Revisions:	Date:
1	
2	
3	
4	
5	
6	
7	
8	
9	


Seal	Seal
PROJECT ARCHITECT/ENGINEER	DATE
PROJECT LEAD	DATE
PROJECT DESIGNER	DATE

Copyright © 2021
APD Engineering & Architecture, PLLC
Drawing Alteration
It is a violation of law for any person, unless acting under the direction of licensed Architect, Professional Engineer, Landscape Architect, or Land Surveyor to alter any item on this document in any way. Any licensee who alters this document is required by law to affix his or her seal and to add the notation "Altered By" followed by his or her signature and the specific description of the alteration or revision.
DO NOT SCALE PLANS
Copying, Printing, Software and other processes required to produce these prints can stretch or shrink the actual paper or layout. Therefore, scaling of this drawing may be inaccurate. Contact APD E&A with any need for additional dimensions or clarifications.

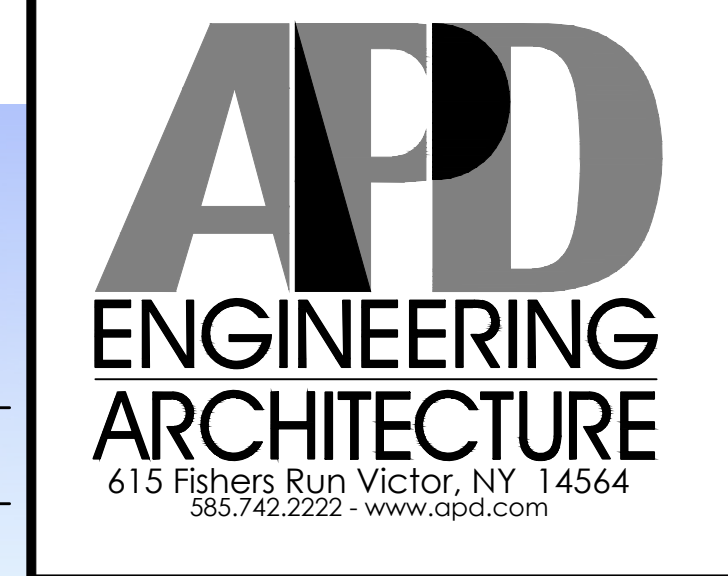


ALDI Inc. Store #: XX
Tradition
SWC Discovery Way & Village Pky
Port St Lucie, FL, 34987
St Lucie County
Project Name & Location:

Concept Exterior Elevations	
Drawing Name:	
Date: 08/04/21	Project No. 21-0371A
Type: RHRDV7ER	
Drawn By: ACN	CEE-1
Scale: As Noted	Drawing No.

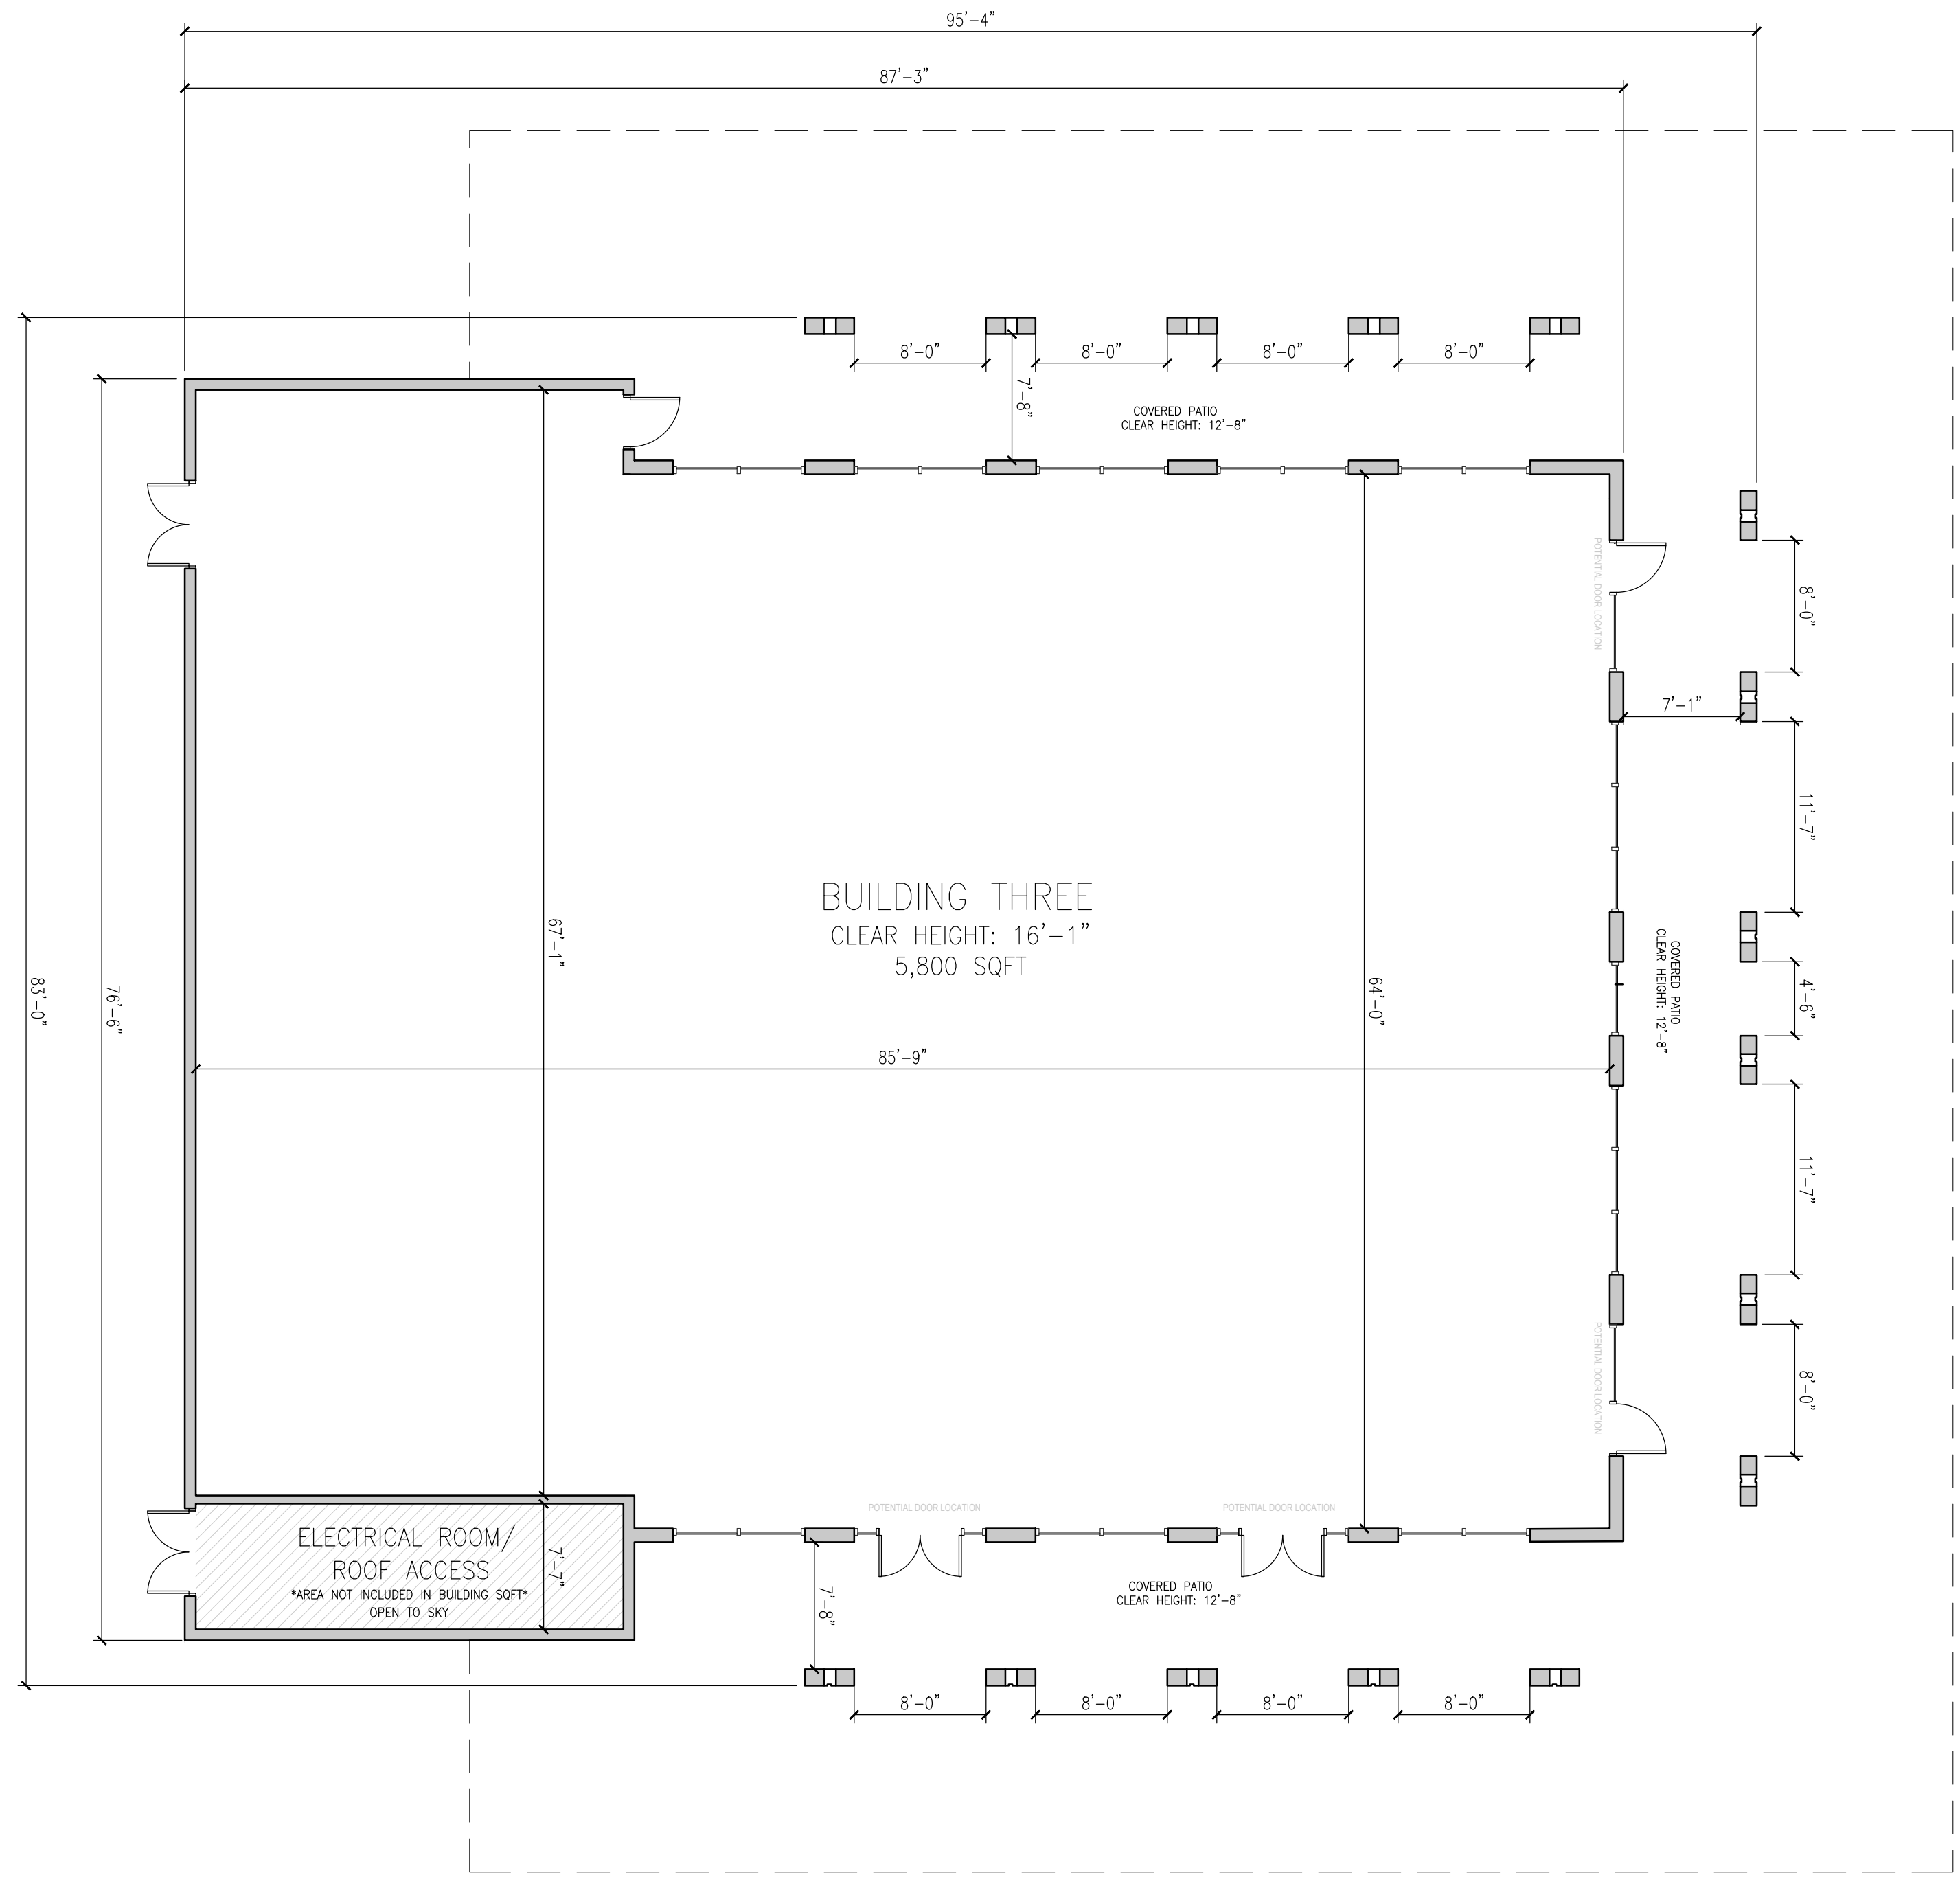


1 CONCEPTUAL FLOOR PLAN

A3.10 SCALE: 1/8" = 1'-0"

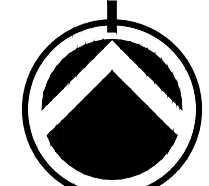

10.05.2021

RLC Architects
 1456 W. 34th Street, Boca Raton, FL 33432
 Tel: 561.393.6555 Fax: 561.395.0007
 Web: www.rlcarchitects.com
 COPYRIGHT RLC ARCHITECTS, P.A.
 STATE OF FLORIDA REGISTERED ARCHITECTS NO. A426010190
 THESE DRAWINGS AND ALL INFORMATION CONTAINED HEREIN ARE THE PROPERTY OF RLC ARCHITECTS, P.A. AND NO PART THEREOF SHALL BE REPRODUCED OR TRANSMITTED IN ANY FORM OR BY ANY MEANS, ELECTRONIC OR MECHANICAL, INCLUDING PHOTOCOPYING, RECORDING, OR BY ANY INFORMATION STORAGE AND RETRIEVAL SYSTEM, WITHOUT THE WRITTEN PERMISSION OF RLC ARCHITECTS, P.A.

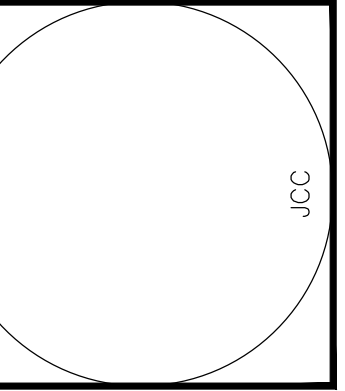

**SHOPPES AT
 HEART OF TRADITIONS**
 TRADITIONS
 FLORIDA

REVISIONS

NO.	DATE	DESCRIPTION
1		
2		
3		
4		
5		


**BUILDING THREE
 (RESTAURANT TENANT)
 CONCEPTUAL FLOOR PLAN**

Scale 1/8" = 1'-0"
 Project No. 21112.00
 Date 10.05.2021

Principal: JCC
 Project Director: XXX
 Project Manager: XXX
 Drafted by:
 Checked by:


Sheet No.

A3.10

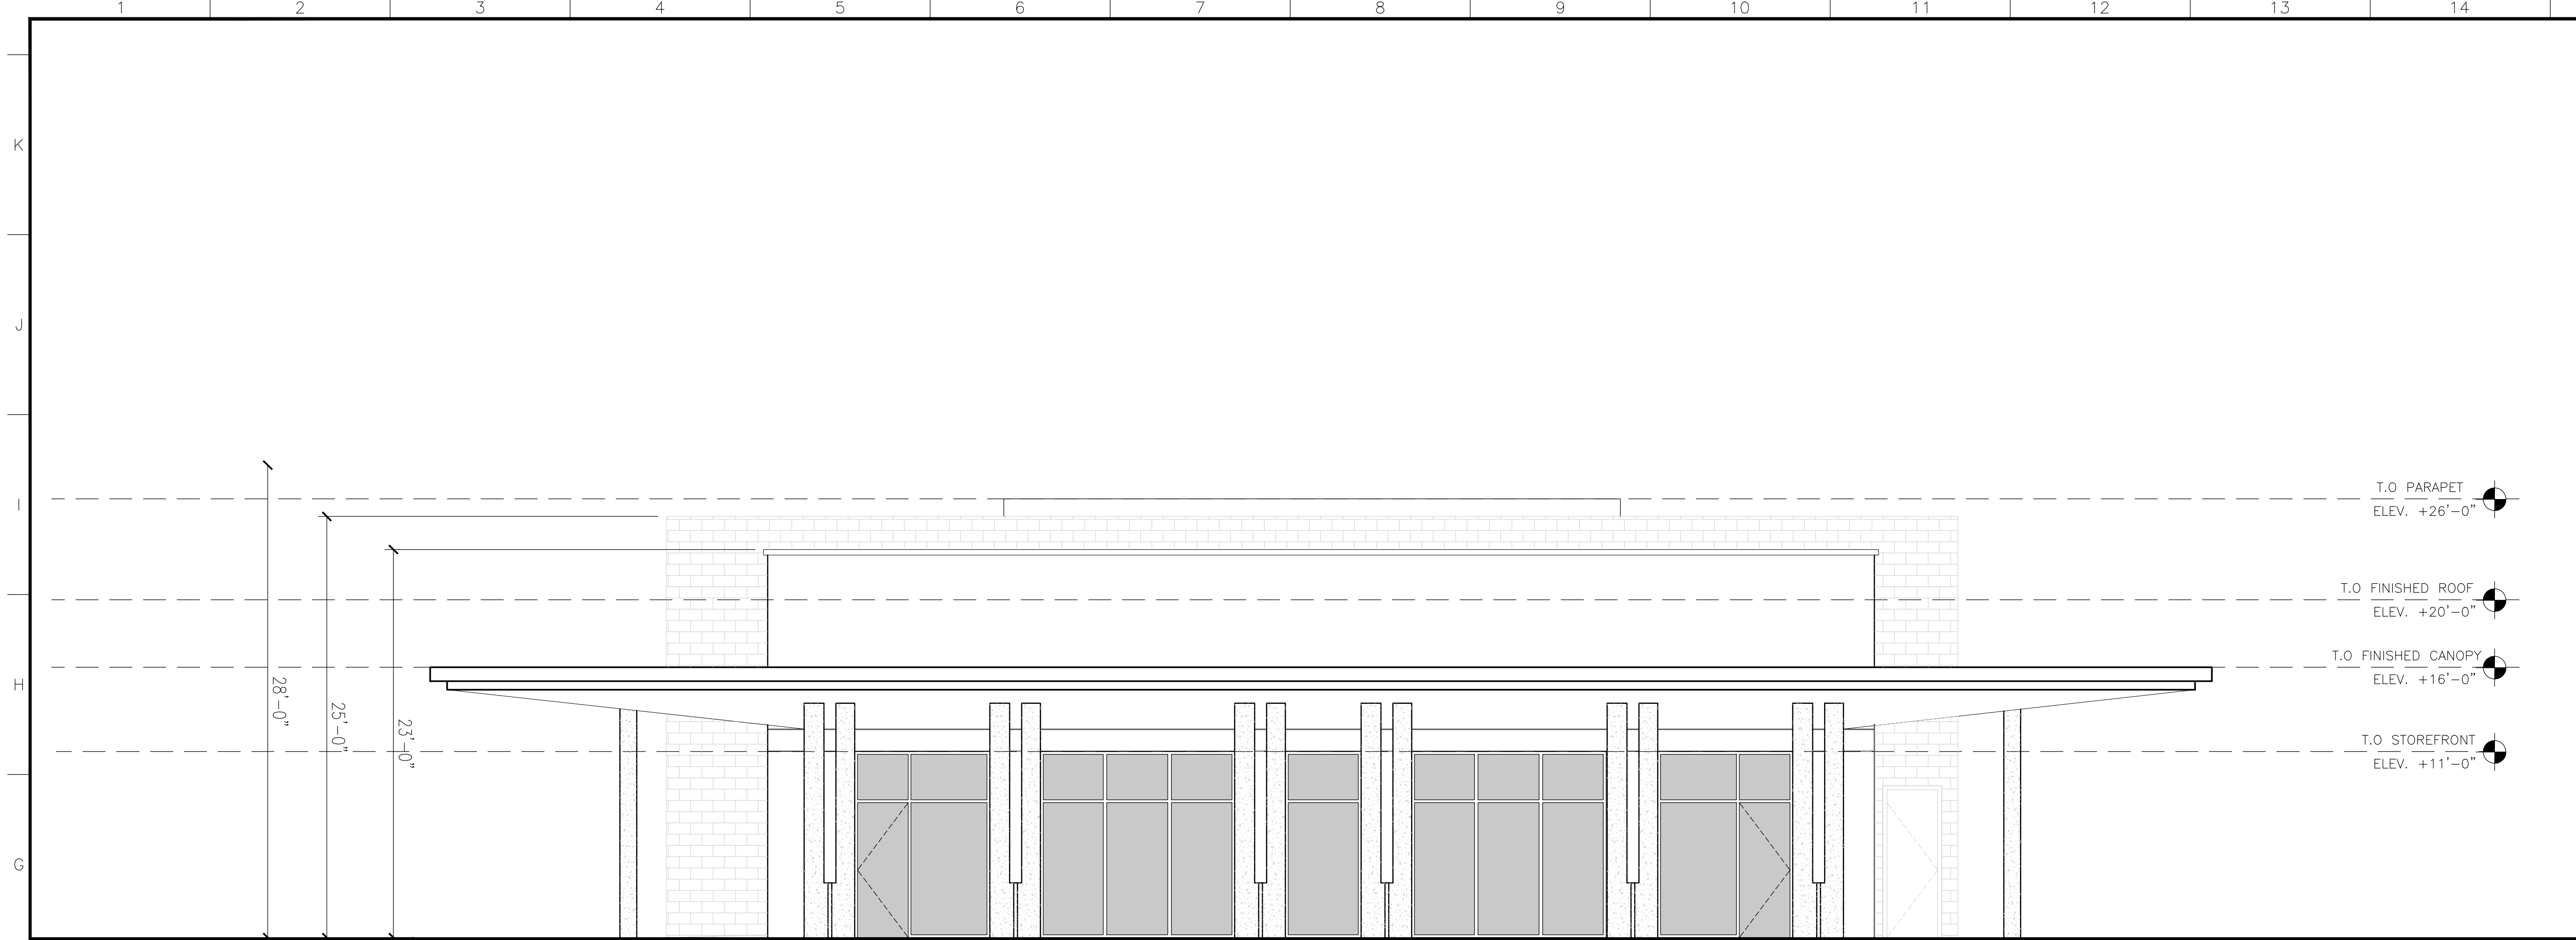

2 CONCEPTUAL EAST FACADE (SIDE)


A3.30 SCALE: 3/16" = 1'-0"

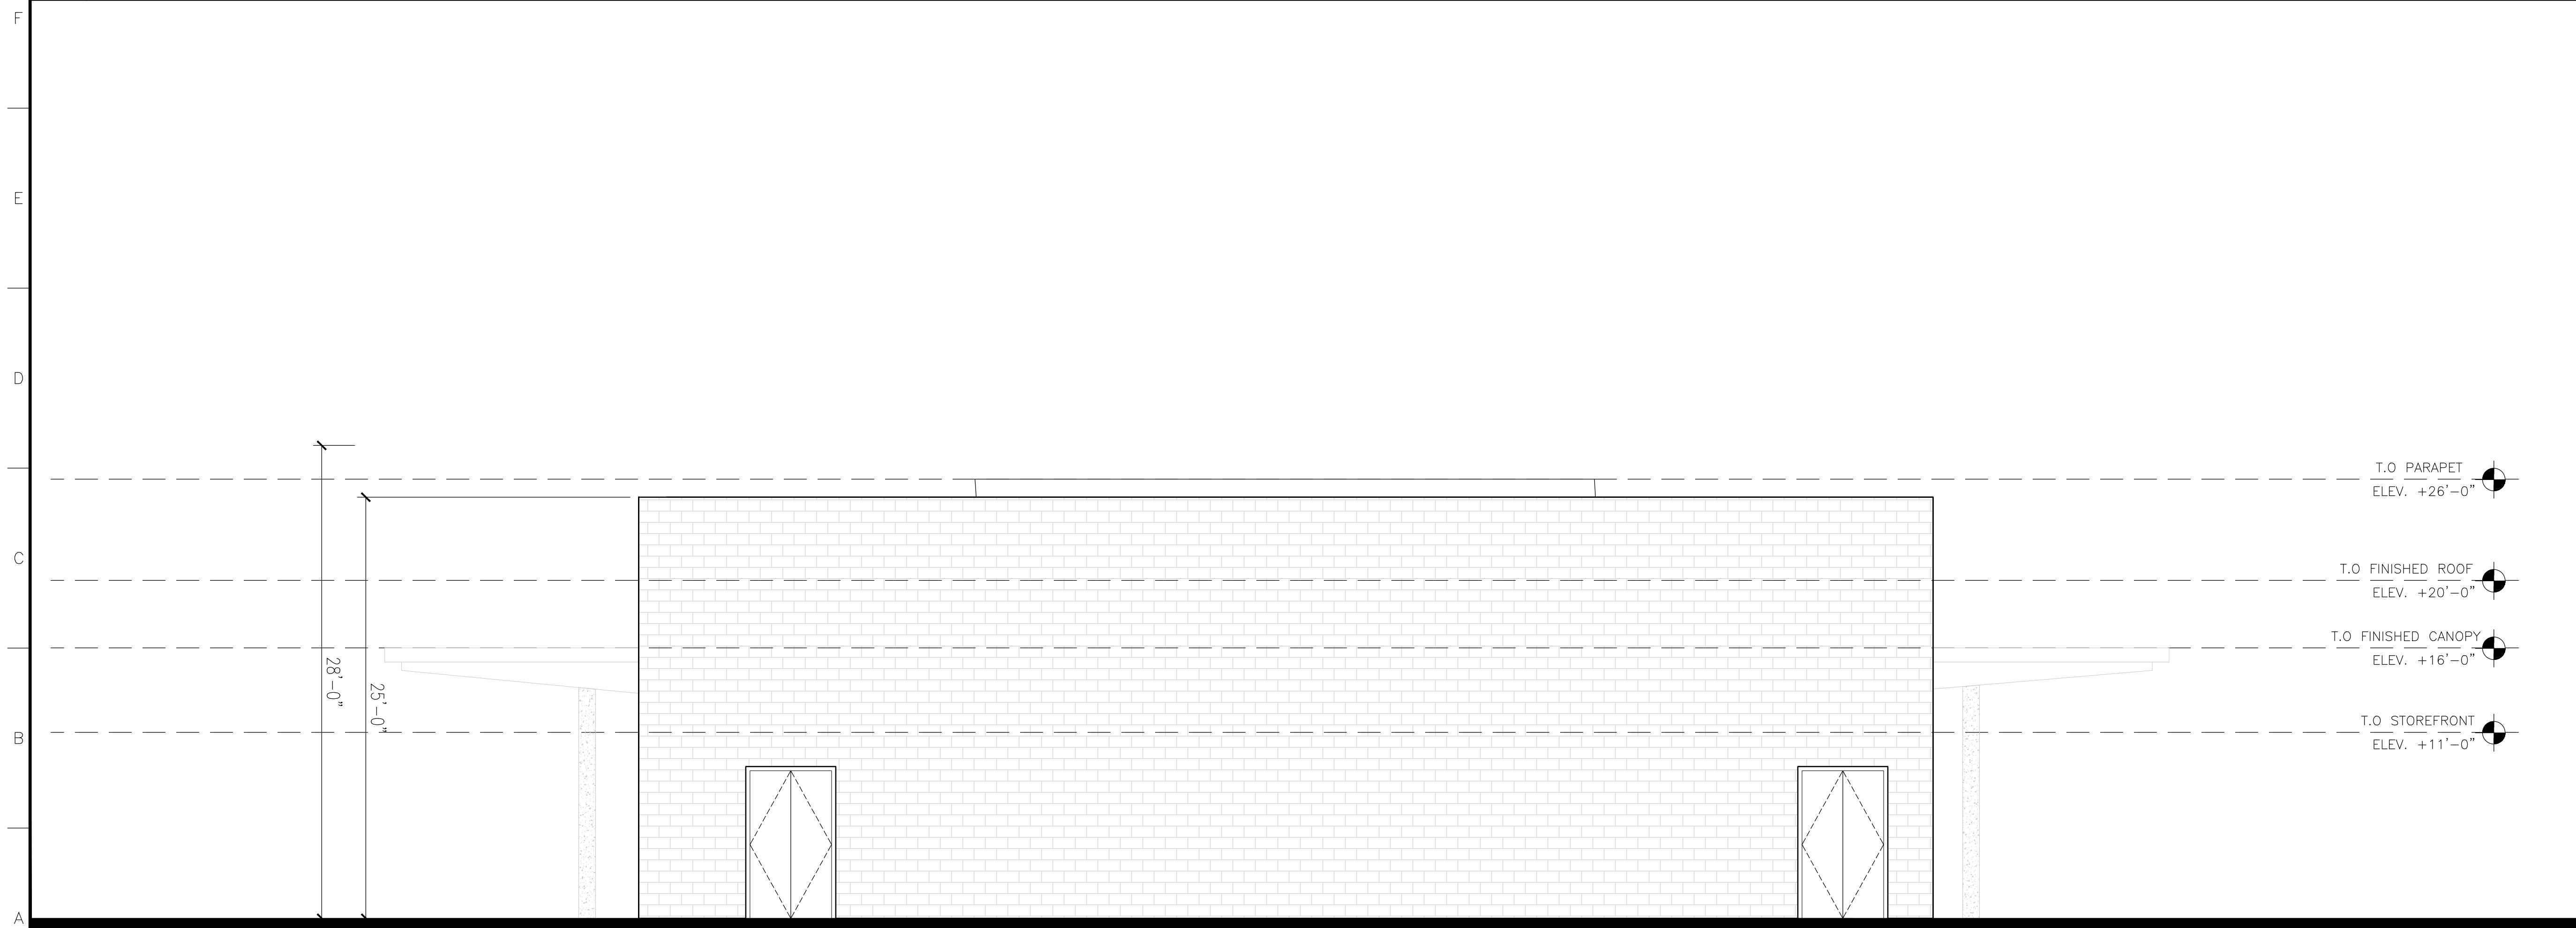

1 CONCEPTUAL WEST FACADE (REAR)

A3.30 SCALE: 3/16" = 1'-0"

RLC Architects
 1450 N. Shedd Road, Suite 200, Ft. Lauderdale, FL 33302
 Tel: 954.393.6555 Fax: 954.393.0007
 Web: www.rlcarchitects.com
 COPYRIGHT RLC ARCHITECTS, P.A.
 STATE OF FLORIDA REGISTERED ARCHITECTS NO. A426001960
 THE DRAWINGS AND ALL INFORMATION CONTAINED HEREIN ARE THE SOLE PROPERTY OF RLC ARCHITECTS, P.A. AND NO PART THEREOF SHALL BE REPRODUCED, COPIED, OR TRANSMITTED IN ANY FORM OR BY ANY MEANS, ELECTRONIC OR MECHANICAL, WITHOUT THE WRITTEN PERMISSION OF RLC ARCHITECTS, P.A.

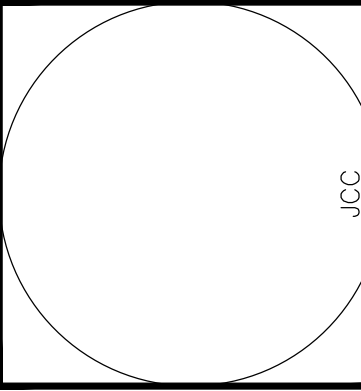

**SHOPPES AT
HEART OF TRADITIONS**
 TRADITIONS
FLORIDA

REVISIONS


1			
2			
3			
4			
5			
6			
7			
8			
9			
10			
11			
12			
13			
14			
15			
16			

**BUILDING THREE
(RESTAURANT TENANT)
EAST AND WEST
CONCEPTUAL ELEVATIONS**
 Scale 3/16" = 1'-0"
 Project No. 21112.00
 Date 10.05.2021

Principal: JCC
 Project Director: XXX
 Project Manager: XXX
 Drafted by:
 Checked by:


Sheet No.
A3.30

10.05.2021

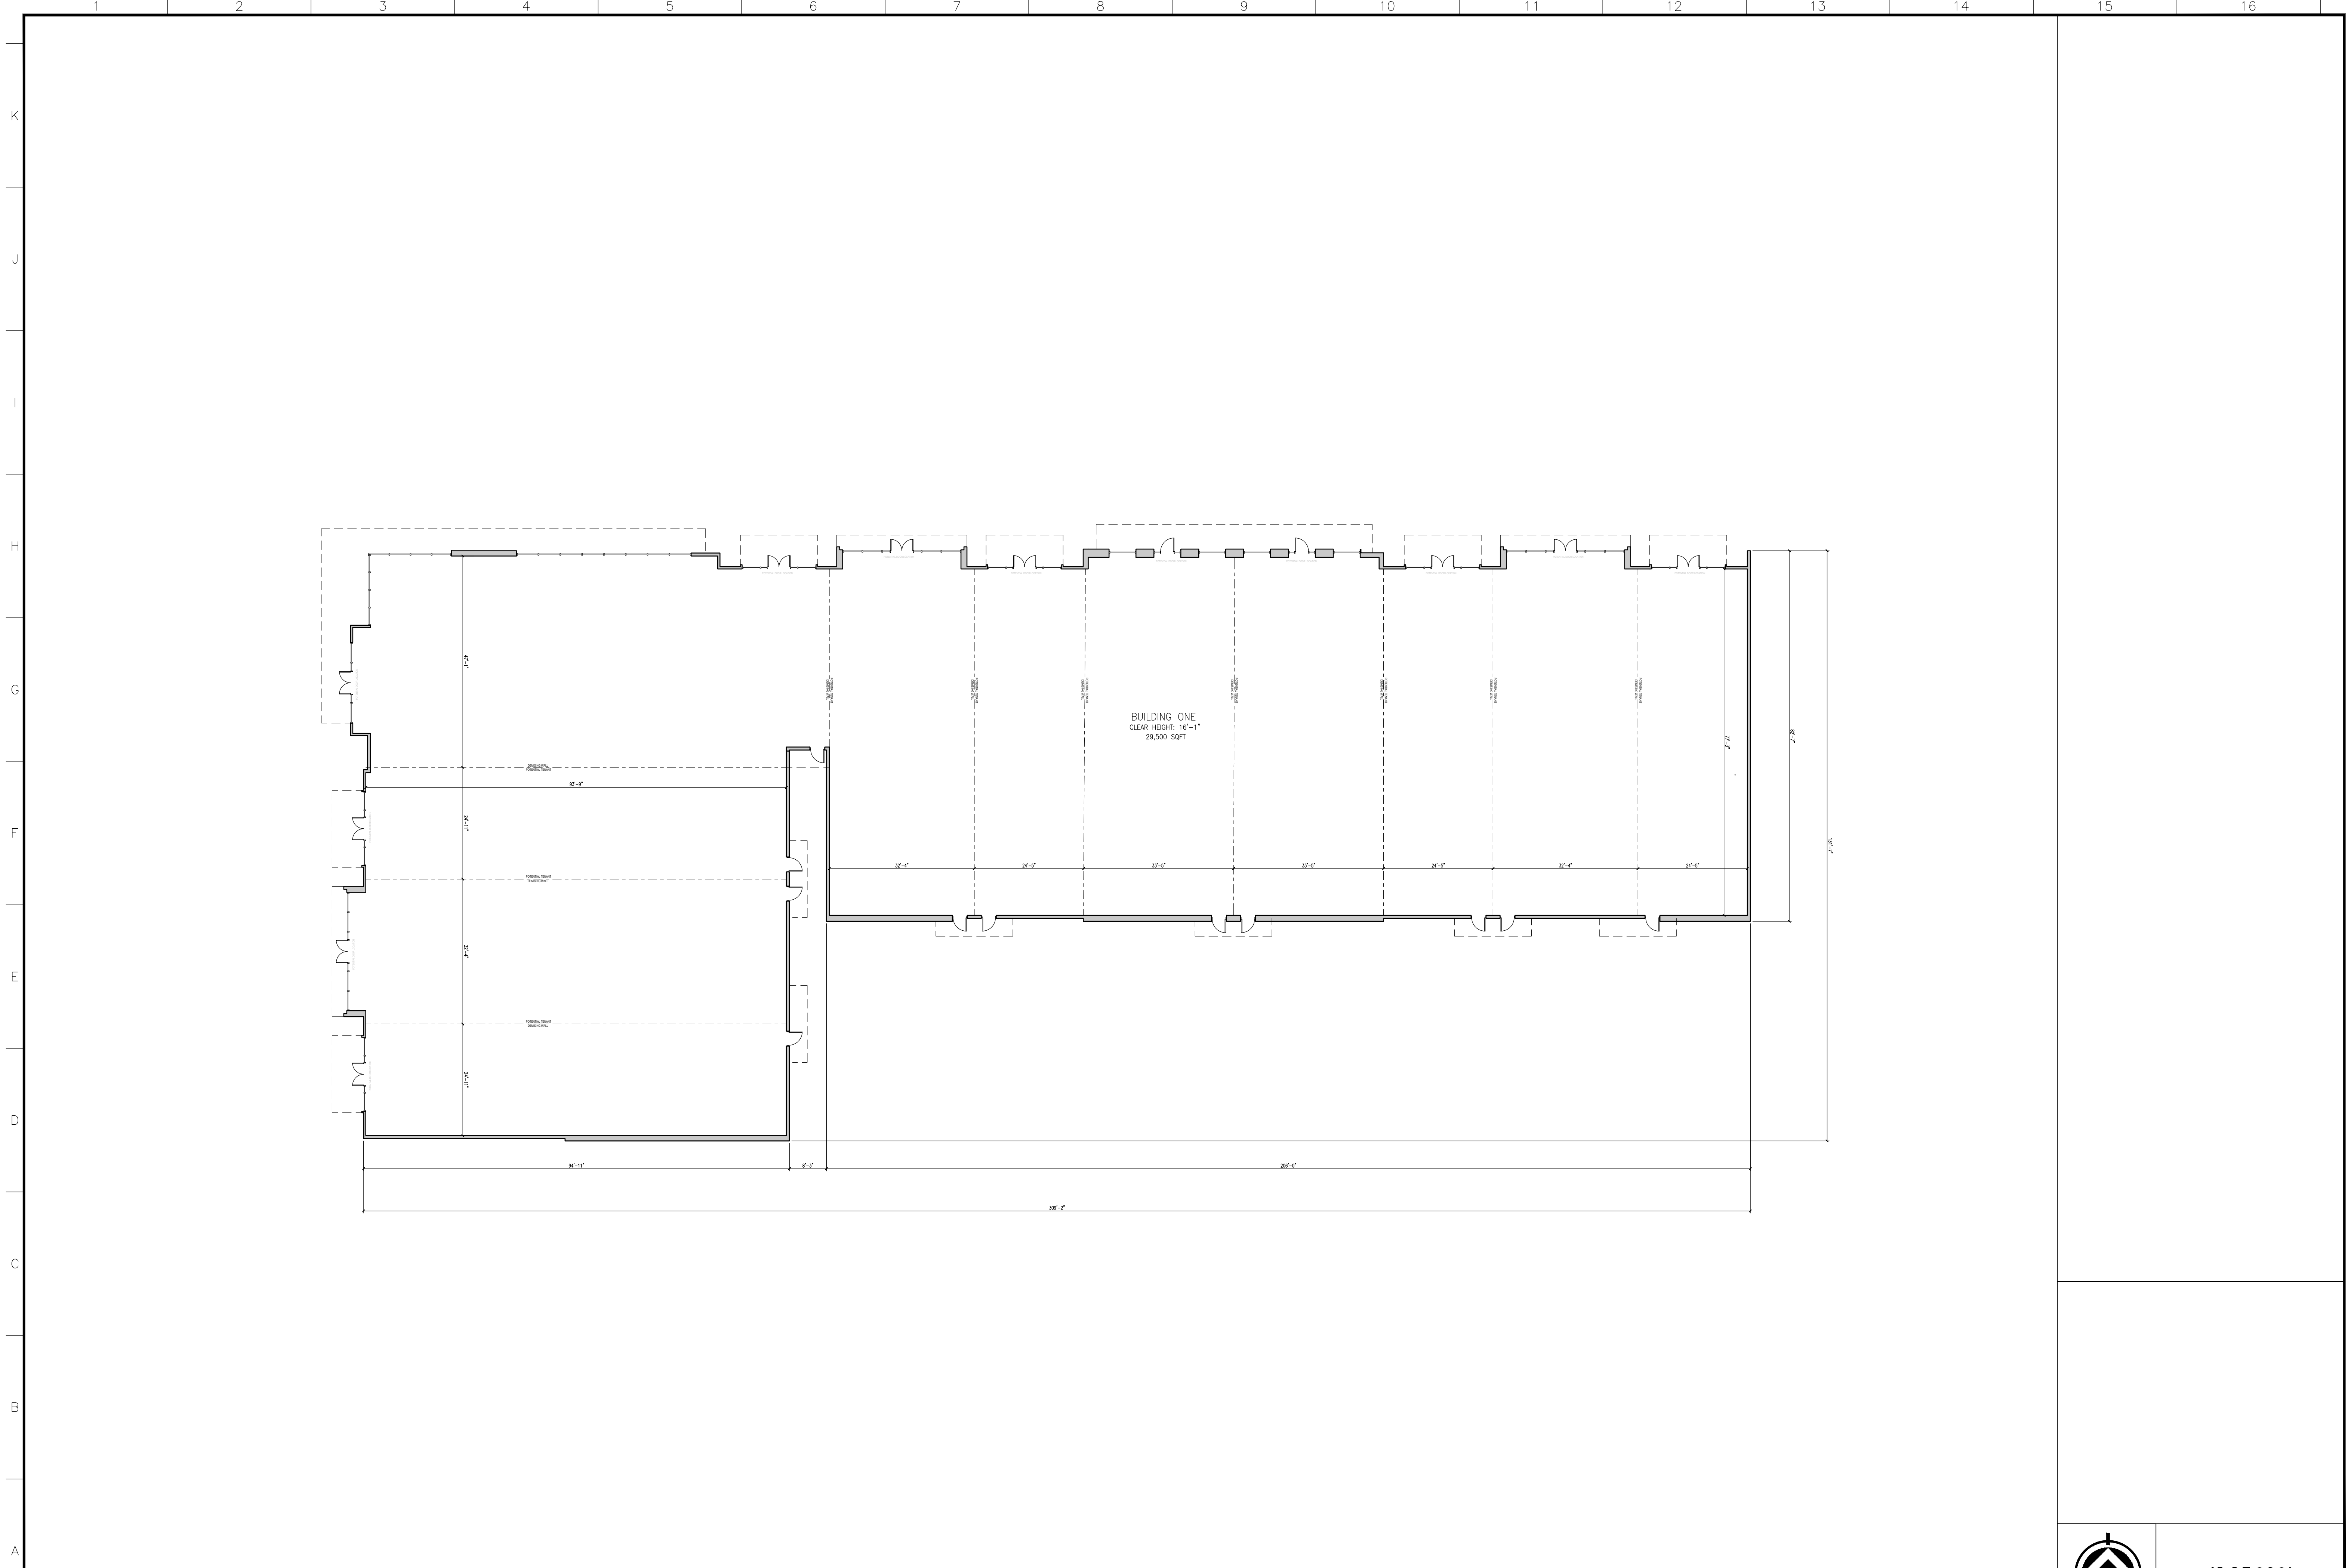


1 CONCEPTUAL FLOOR PLAN

A1.10 SCALE: 1/16" = 1'-0"

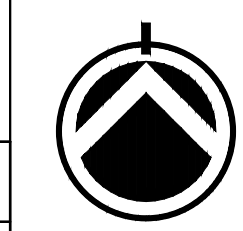

10.05.2021

RLC Architects
 1456 W. 34th Street, Boca Raton, FL 33432
 Tel: 561.393.6555 Fax: 561.395.0007
 Web: www.rlcarchitects.com
 COPYRIGHT RLC ARCHITECTS, P.A.
 STATE OF FLORIDA REGISTERED ARCHITECTS NO. A426001960
 THESE DRAWINGS AND ALL INFORMATION CONTAINED HEREIN ARE THE PROPERTY OF RLC ARCHITECTS, P.A. AND NO PART THEREOF SHALL BE REPRODUCED OR TRANSMITTED IN ANY FORM OR BY ANY MEANS, ELECTRONIC OR MECHANICAL, INCLUDING PHOTOCOPYING, RECORDING, OR BY ANY INFORMATION STORAGE AND RETRIEVAL SYSTEM, WITHOUT THE WRITTEN PERMISSION OF RLC ARCHITECTS, P.A.

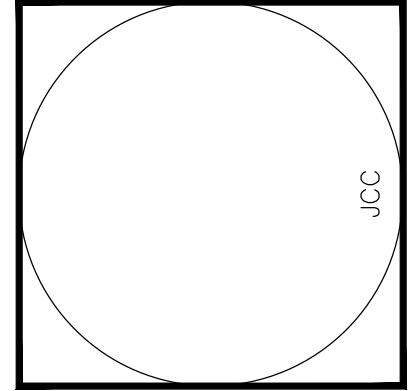

**SHOPPES AT
 HEART OF TRADITIONS**
 TRADITIONS
 FLORIDA

REVISIONS

1			
2			
3			
4			
5			
6			
7			
8			


BUILDING ONE
 (RETAIL TENANT)
 CONCEPTUAL FLOOR PLAN

Scale 1/16" = 1'-0"
 Project No. 21112.00
 Date 10.05.2021

Principal: JCC
 Project Director: XXX
 Project Manager: XXX
 Drafted by:
 Checked by:

Sheet No.

A1.10

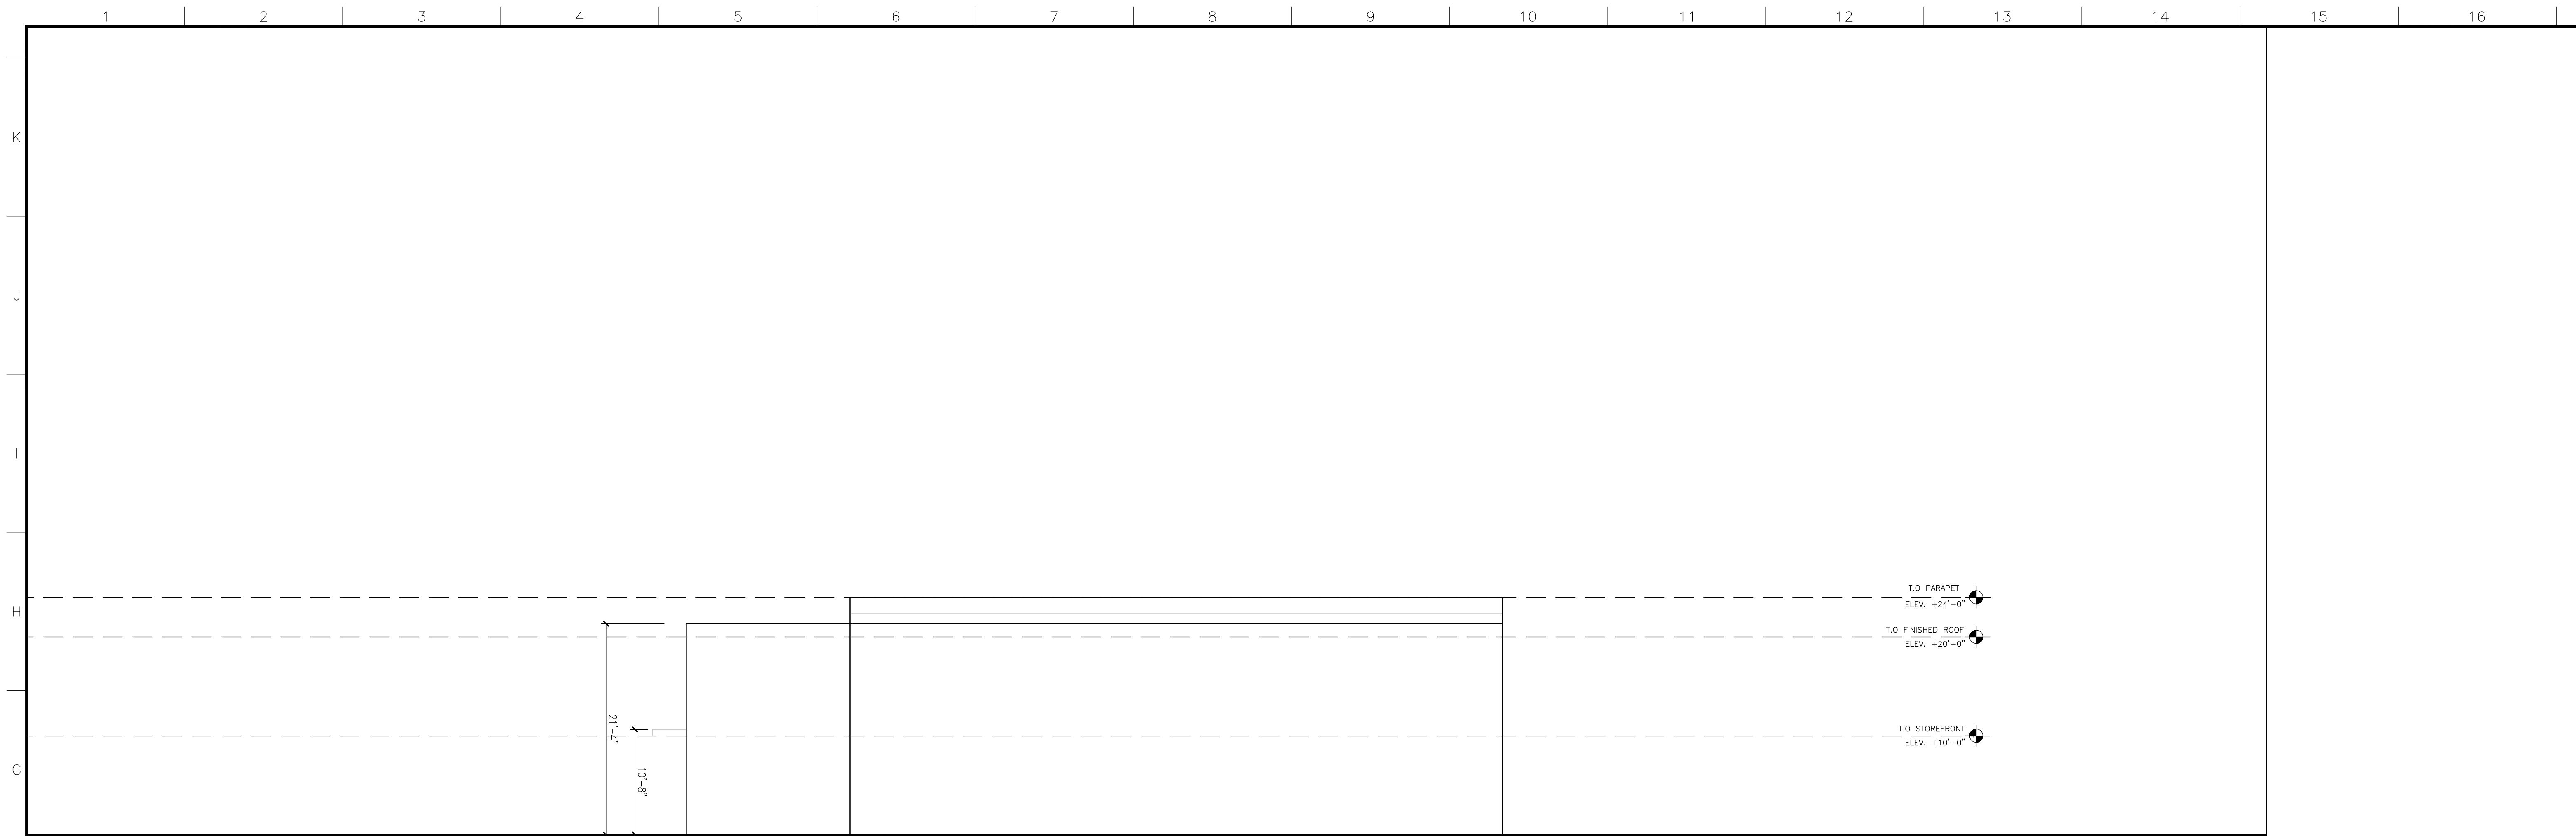

1 CONCEPTUAL EAST FACADE


A1.30 SCALE: 1/8" = 1'-0"



1 CONCEPTUAL WEST FACADE

A1.30 SCALE: 1/8" = 1'-0"

RLC Architects
 14 SE 9th Street, Room 200, Ft. Lauderdale, FL 33302
 Tel: 954.393.8555 Fax: 954.395.0007
 Web: www.rlcarchitects.com
 COPYRIGHT RLC ARCHITECTS, P.A.
 STATE OF FLORIDA REGISTERED ARCHITECTS NO. A42601960
 THESE DRAWINGS AND ALL INFORMATION CONTAINED HEREIN ARE THE PROPERTY OF RLC ARCHITECTS, P.A. AND NO PART THEREOF SHALL BE REPRODUCED OR TRANSMITTED IN ANY FORM OR BY ANY MEANS, ELECTRONIC OR MECHANICAL, INCLUDING PHOTOCOPYING, RECORDING, OR BY ANY INFORMATION STORAGE AND RETRIEVAL SYSTEM, WITHOUT THE WRITTEN PERMISSION OF RLC ARCHITECTS, P.A.

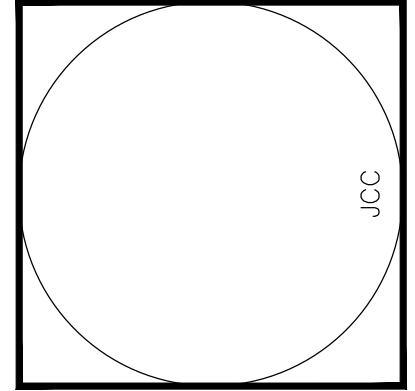

**SHOPPES AT
 HEART OF TRADITIONS**
 TRADITIONS
 FLORIDA

REVISIONS

1			
2			
3			
4			
5			
6			
7			
8			
9			
10			
11			
12			
13			
14			
15			
16			


BUILDING ONE
 (RETAIL TENANT)
 EAST AND WEST
 CONCEPTUAL ELEVATIONS

Scale 1/8" = 1'-0"
 Project No. 21112.00
 Date 10.05.2021

Principal: JCC
 Project Director: XXX
 Project Manager: XXX
 Drafted by:
 Checked by:


10.05.2021

Sheet No.
A1.30

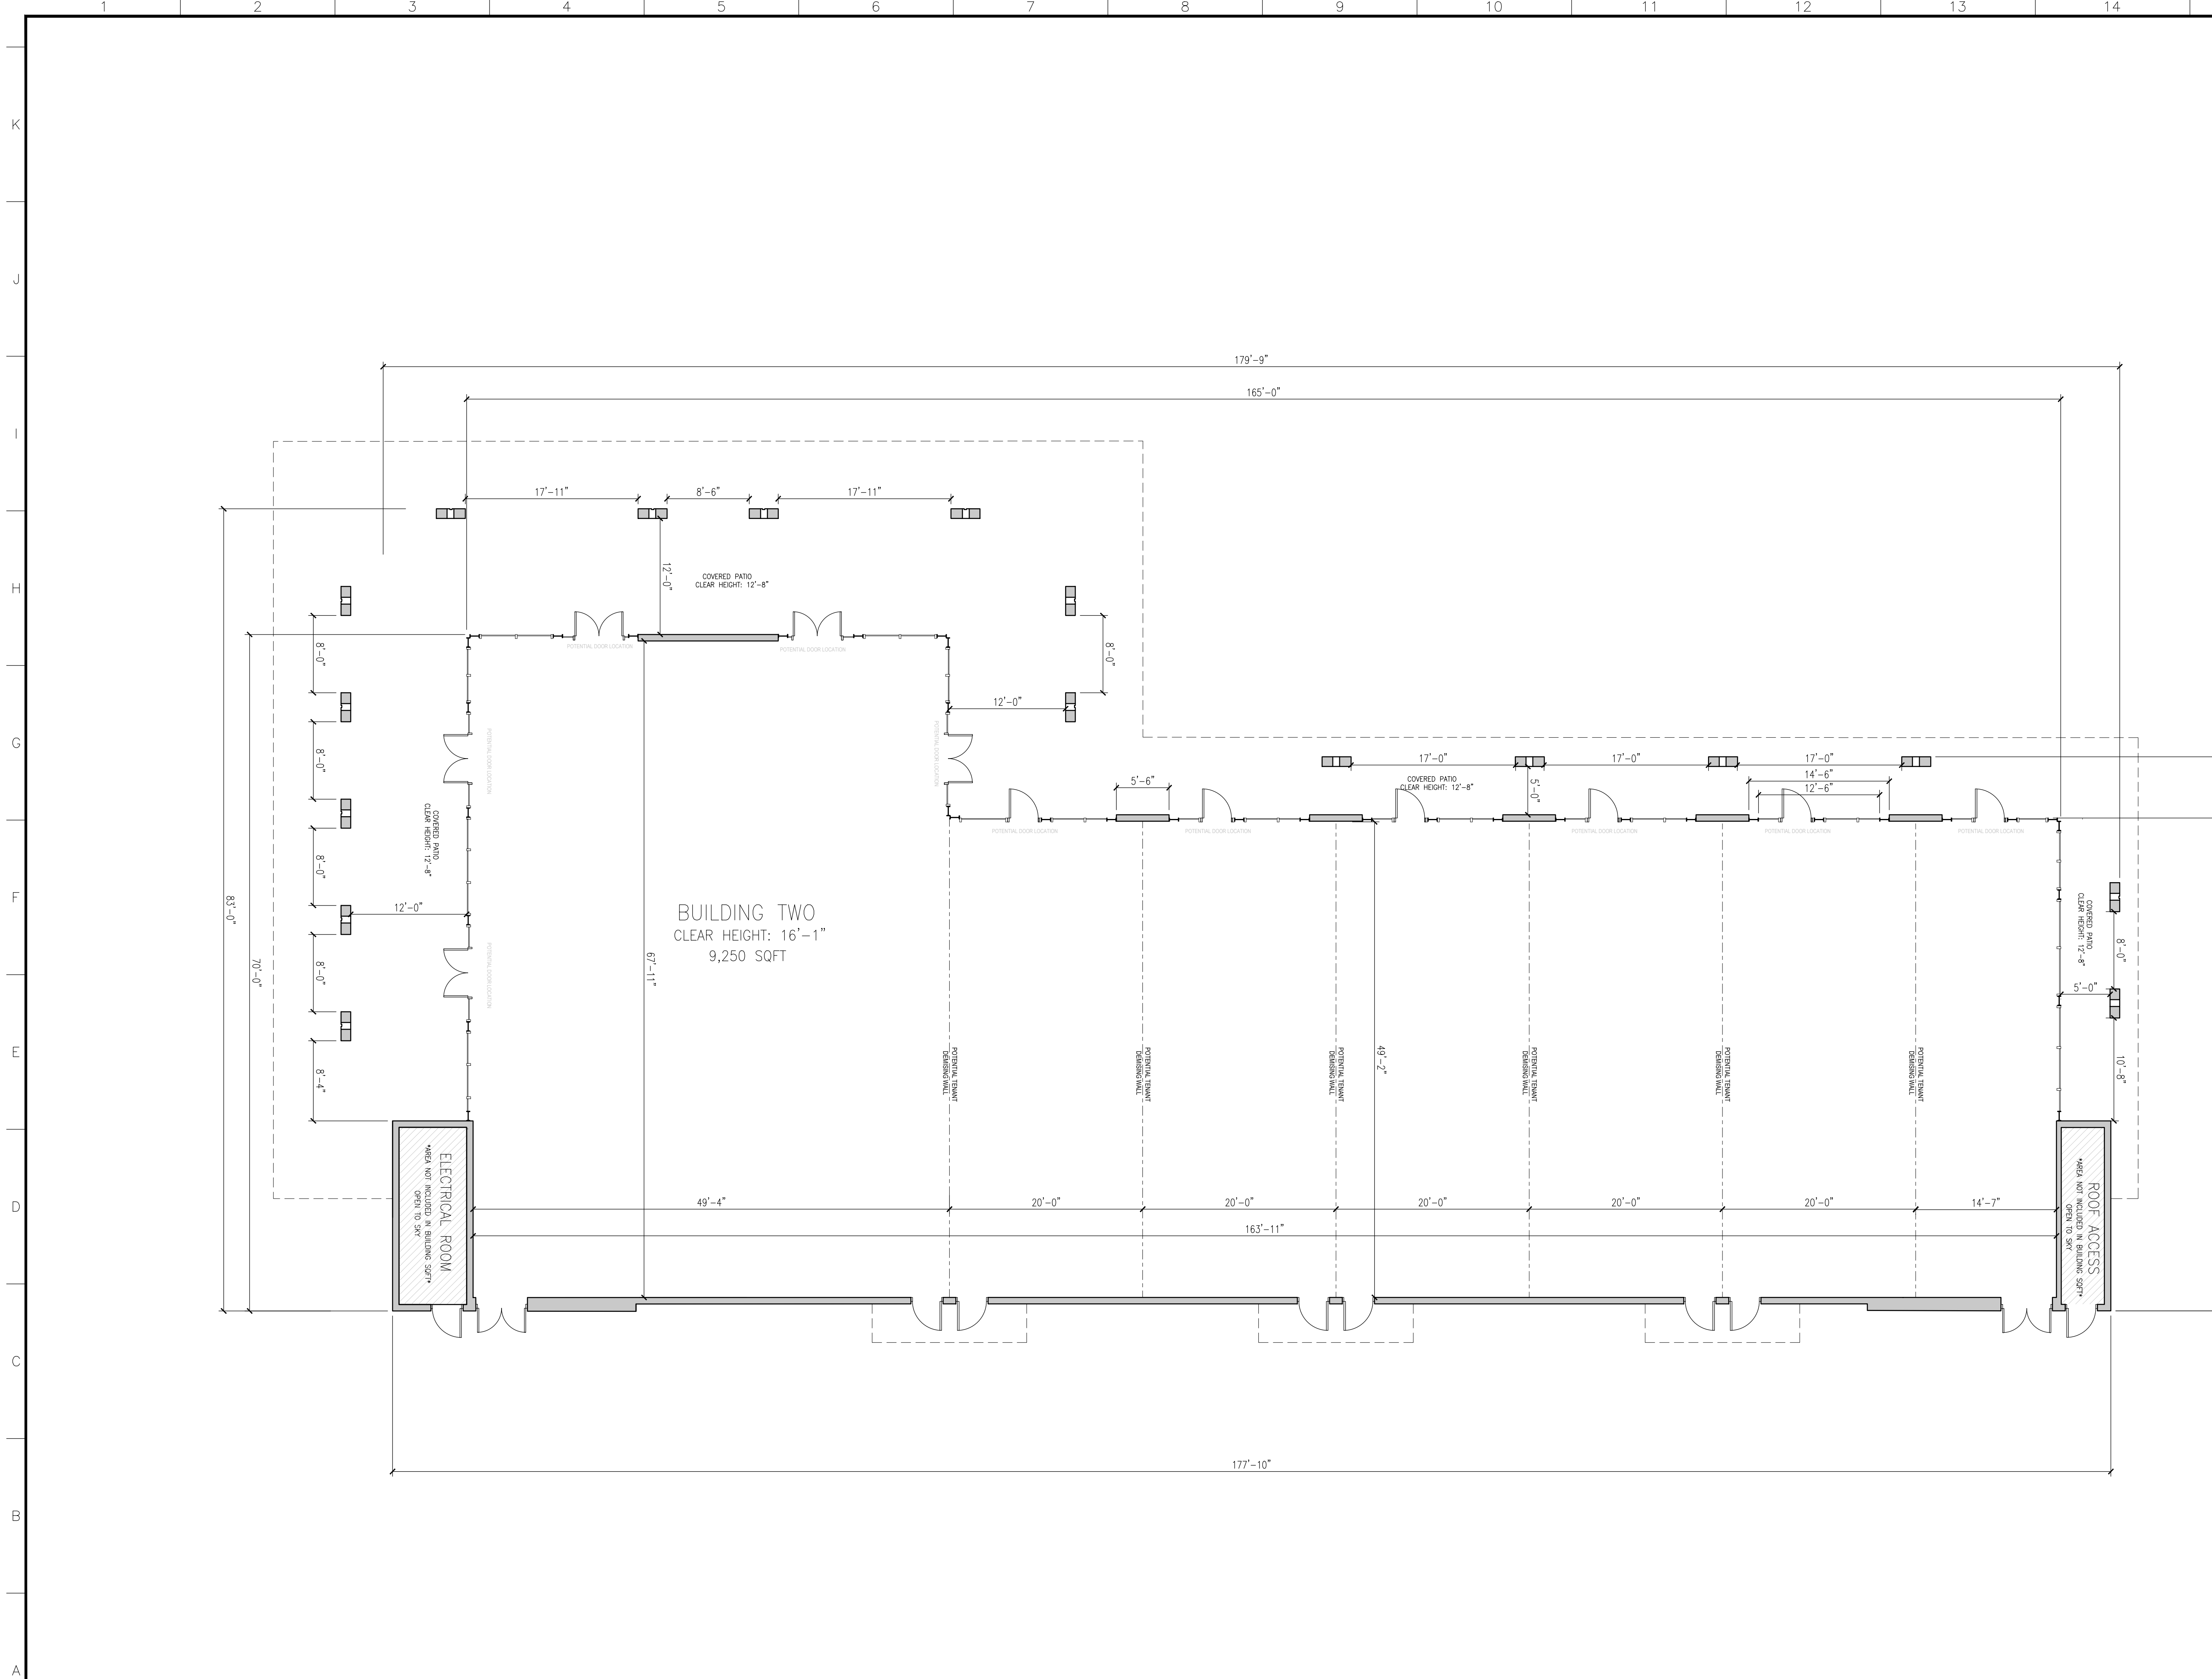

1 CONCEPTUAL FLOOR PLAN

A2.10 SCALE: 1/8" = 1'-0"

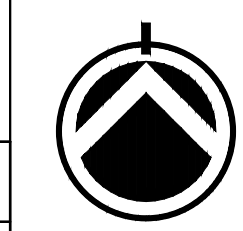

10.05.2021

NO.	REVISIONS
1	
2	
3	
4	
5	
6	
7	
8	
9	
10	
11	
12	
13	
14	
15	
16	

BUILDING TWO
(RETAIL TENANT)
CONCEPTUAL FLOOR PLAN


Scale 1/8" = 1'-0"
Project No. 21112.00
Date 10.05.2021

Principal: JCC
Project Director: XXX
Project Manager: XXX
Drafted by:
Checked by:


Sheet No.

A2.10

SHOPPES AT
HEART OF TRADITIONS
TRADITIONS
FLORIDA

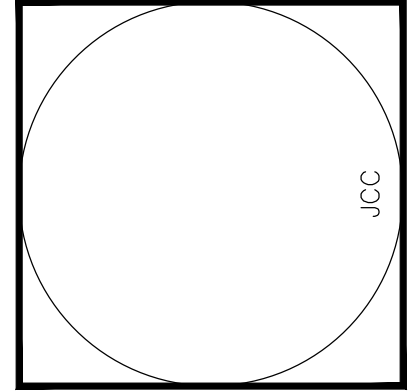


RLC Architects
1456 W. Street, Boca Raton, FL 33432
Tel 561 393 6555 Fax 561 395 0007
Web www.rlcarchitects.com
COPYRIGHT RLC ARCHITECTS, P.A.
STATE OF FLORIDA REGISTERED ARCHITECTS NO. A426001960
THIS DRAWING AND ALL INFORMATION CONTAINED HEREIN IS THE PROPERTY OF RLC ARCHITECTS, P.A. AND NO PART THEREOF SHALL BE REPRODUCED OR TRANSMITTED IN ANY FORM OR BY ANY MEANS, ELECTRONIC OR MECHANICAL, INCLUDING PHOTOCOPYING, RECORDING, OR BY ANY INFORMATION STORAGE AND RETRIEVAL SYSTEM, WITHOUT THE WRITTEN PERMISSION OF RLC ARCHITECTS, P.A.

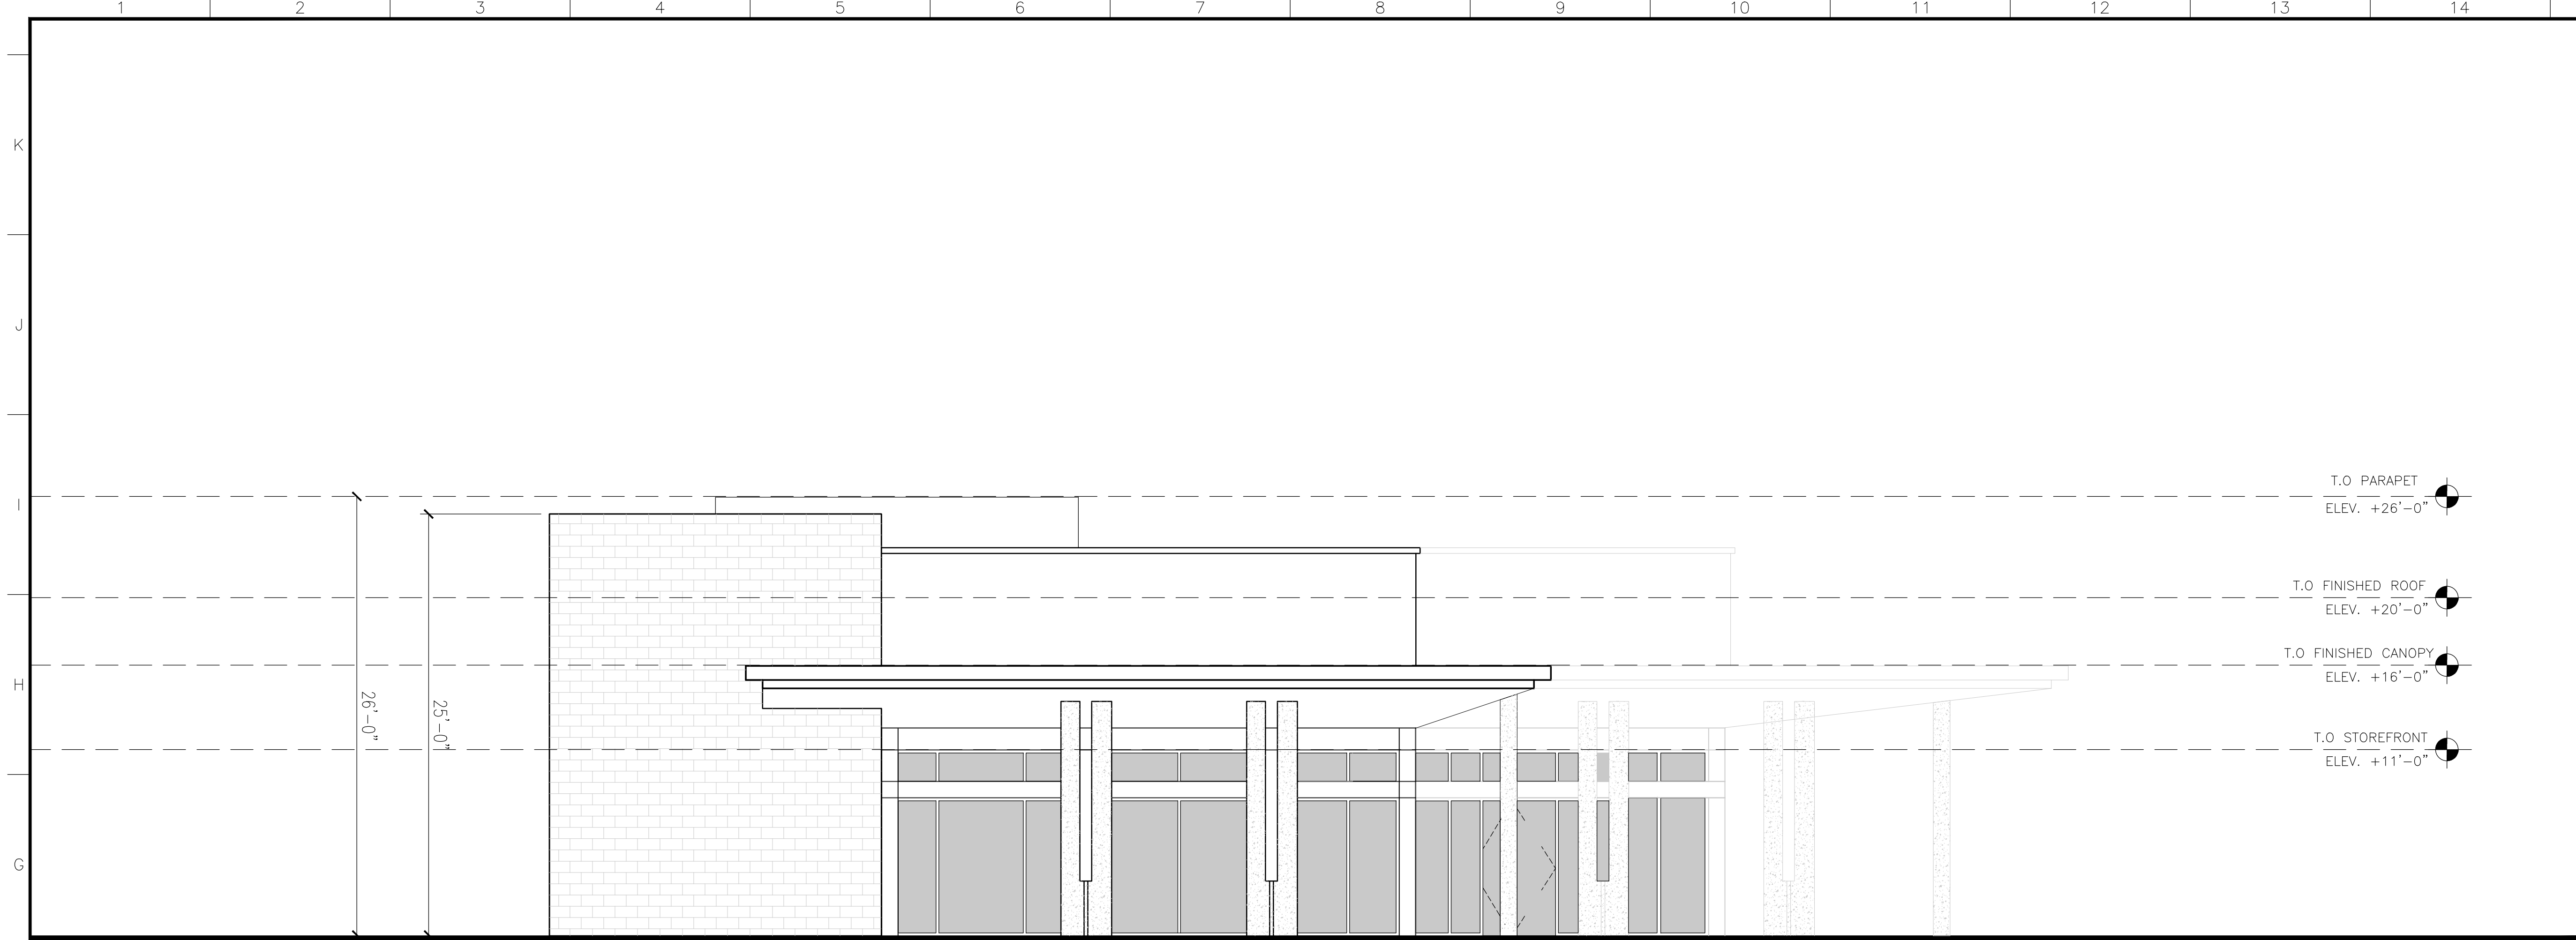

2 CONCEPTUAL EAST FACADE


A3.30 SCALE: 3/16" = 1'-0"

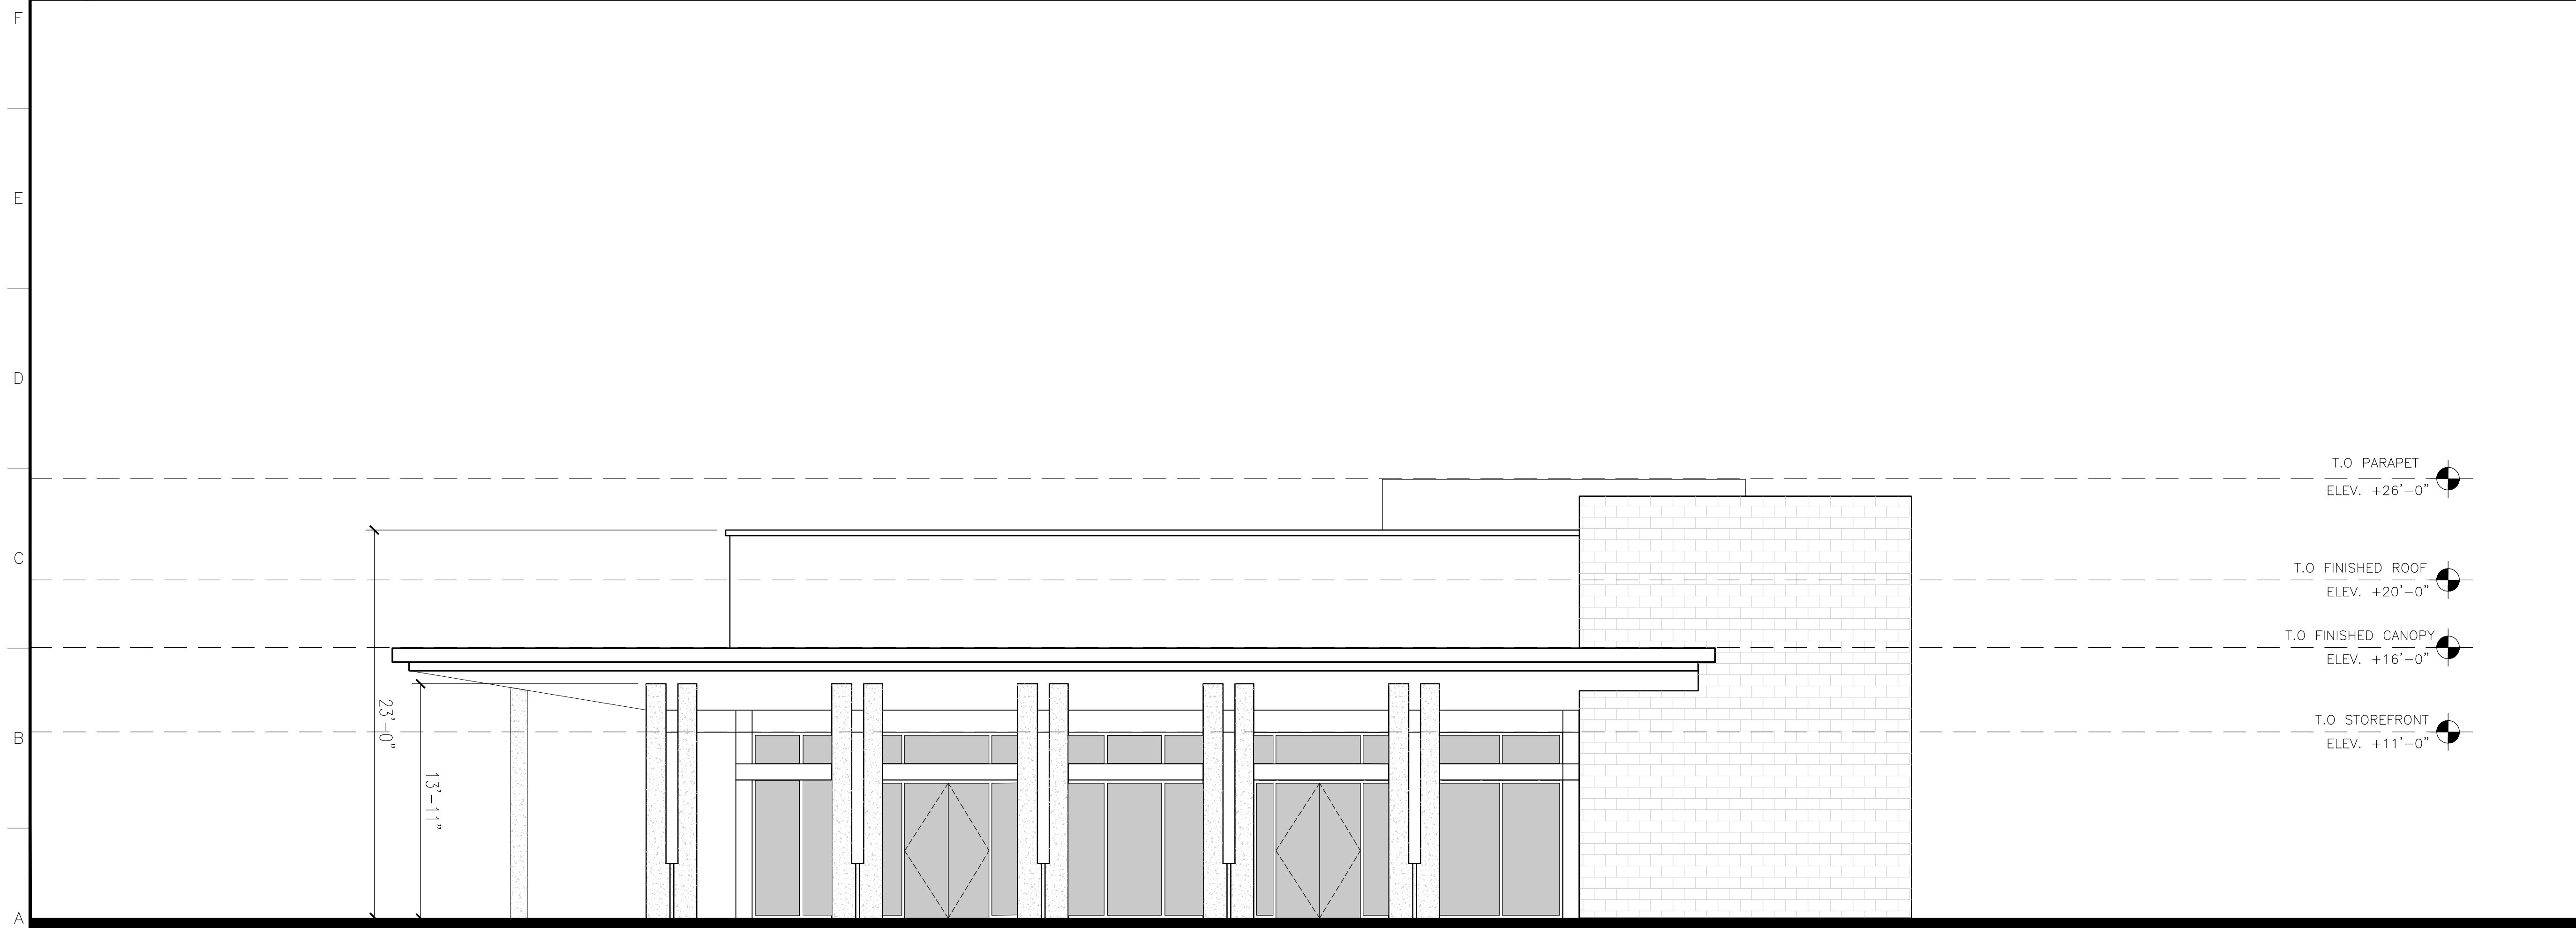

1 CONCEPTUAL WEST FACADE

A2.30 SCALE: 3/16" = 1'-0"

RLC Architects
 1456 N. Street, Boca Raton, FL 33432
 Tel: 561.393.6555 Fax: 561.395.0007
 Web: www.rlcarchitects.com
COPYRIGHT RLC ARCHITECTS, P.A.
 STATE OF FLORIDA REGISTERED ARCHITECTS No. A42601096
 THE DRAWINGS AND ALL INFORMATION CONTAINED HEREIN ARE THE SOLE PROPERTY OF RLC ARCHITECTS, P.A. AND NO PART THEREOF SHALL BE REPRODUCED OR TRANSMITTED IN ANY FORM OR BY ANY MEANS, ELECTRONIC OR MECHANICAL, INCLUDING PHOTOCOPYING, RECORDING, OR BY ANY INFORMATION STORAGE AND RETRIEVAL SYSTEM, WITHOUT THE WRITTEN PERMISSION OF RLC ARCHITECTS, P.A.

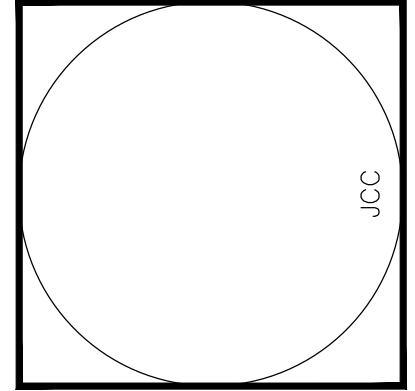

**SHOPPES AT
 HEART OF TRADITIONS**
 TRADITIONS
 FLORIDA

REVISIONS

1					
2					
BUILDING TWO
 (RETAIL TENANT)
 EAST AND WEST
 CONCEPTUAL ELEVATIONS
 Scale 3/16" = 1'-0"
 Project No. 21112.00
 Date 10.05.2021

Principal: JCC
 Project Director: XXX
 Project Manager: XXX
 Drafted by:
 Checked by:

Sheet No.
A2.30

10.05.2021



TENANT

TENANT

TENANT

TENANT

TENANT

TENANT

TENANT

TENANT

TRADITIONS



ANT

TENANT

TENANT

TENANT

TENANT

TE

TRADITIONS



TENANT

TENANT

TENANT

TENANT

TENANT

TENANT

TENANT

TENANT

TENANT

TRADITIONS



TENANT

TENANT

TENANT

TENANT

TENANT

T





TENANT

TENANT

TENANT



TENANT

TENANT



TENANT

TENANT

TENANT

TENANT





TENANT



TENANT



TENANT





TENANT

TENANT

TENANT



TENANT

TENANT

TENANT

TENANT



TENANT



TENANT TENANT



RESTAURANT

TENANT





RESTAURANT









TENANT TENANT TENANT





