



COMMON AREA 1


SCALE 1"=30'-0"

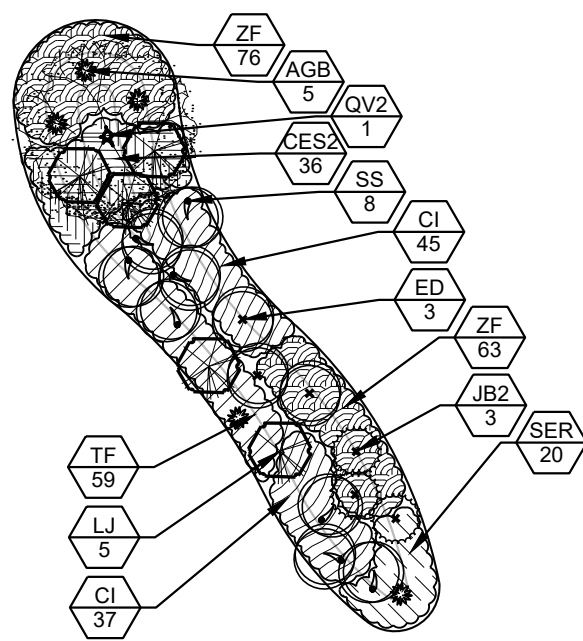

TYPICAL DRIVEWAY LAYOUTS

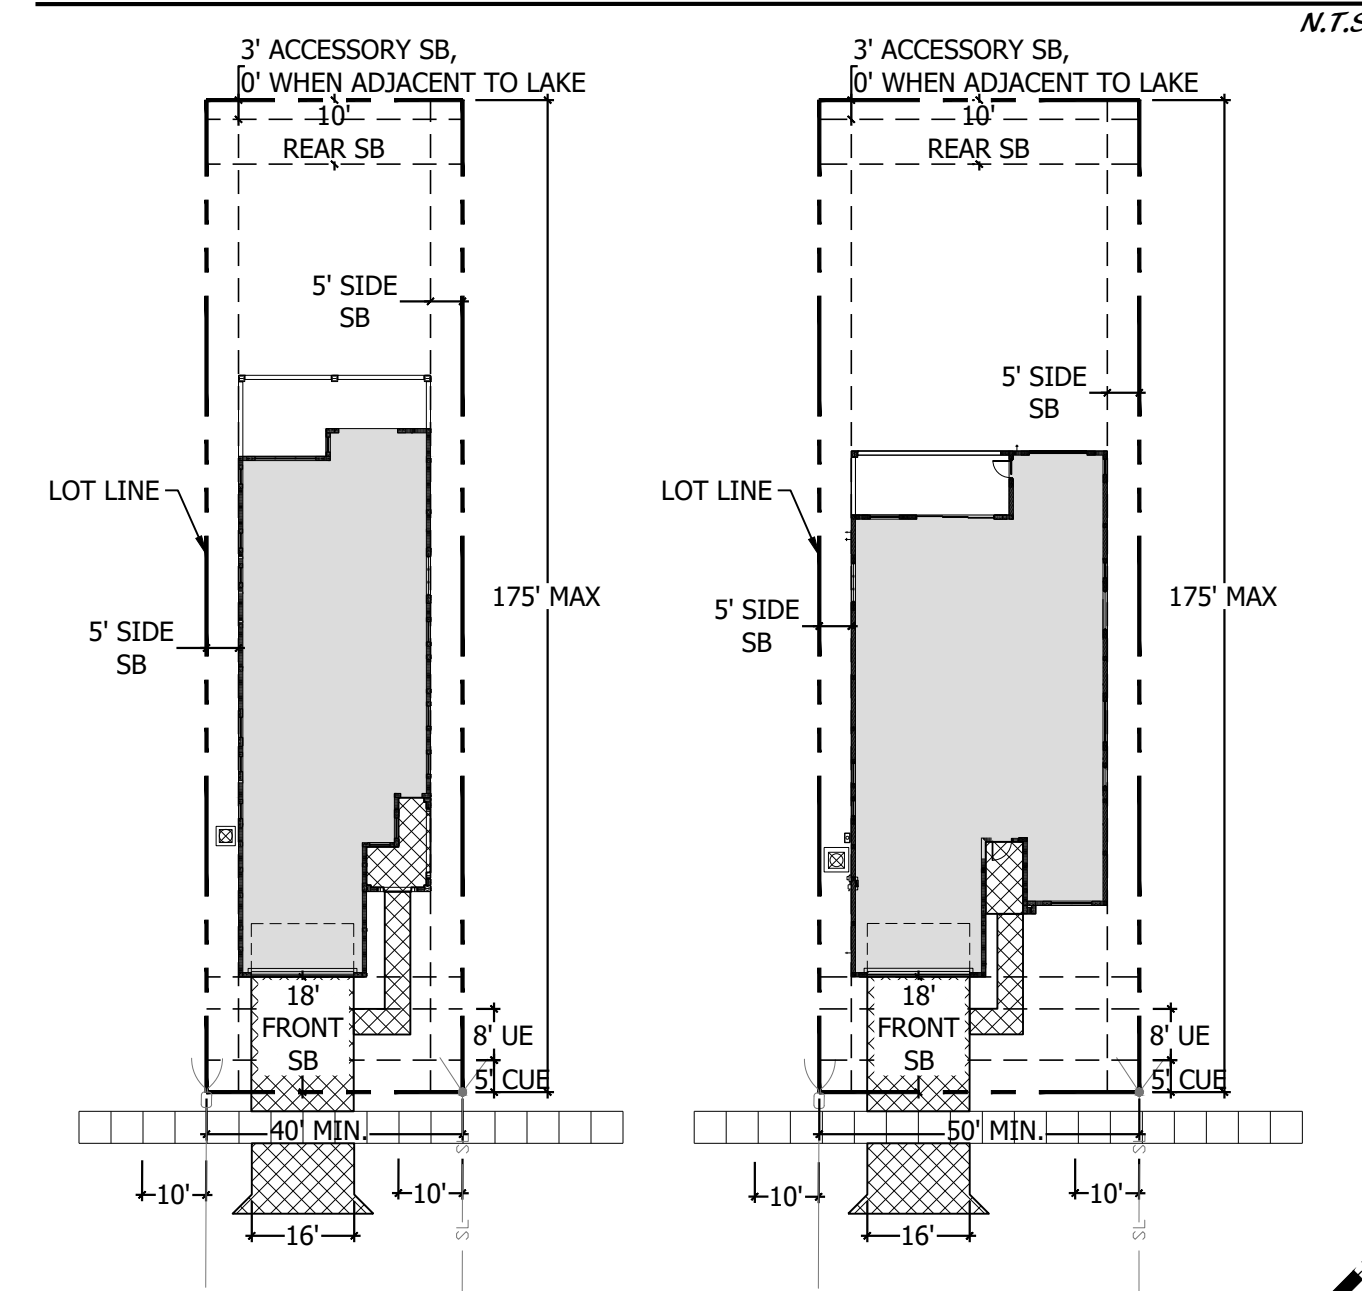


KEY MAP

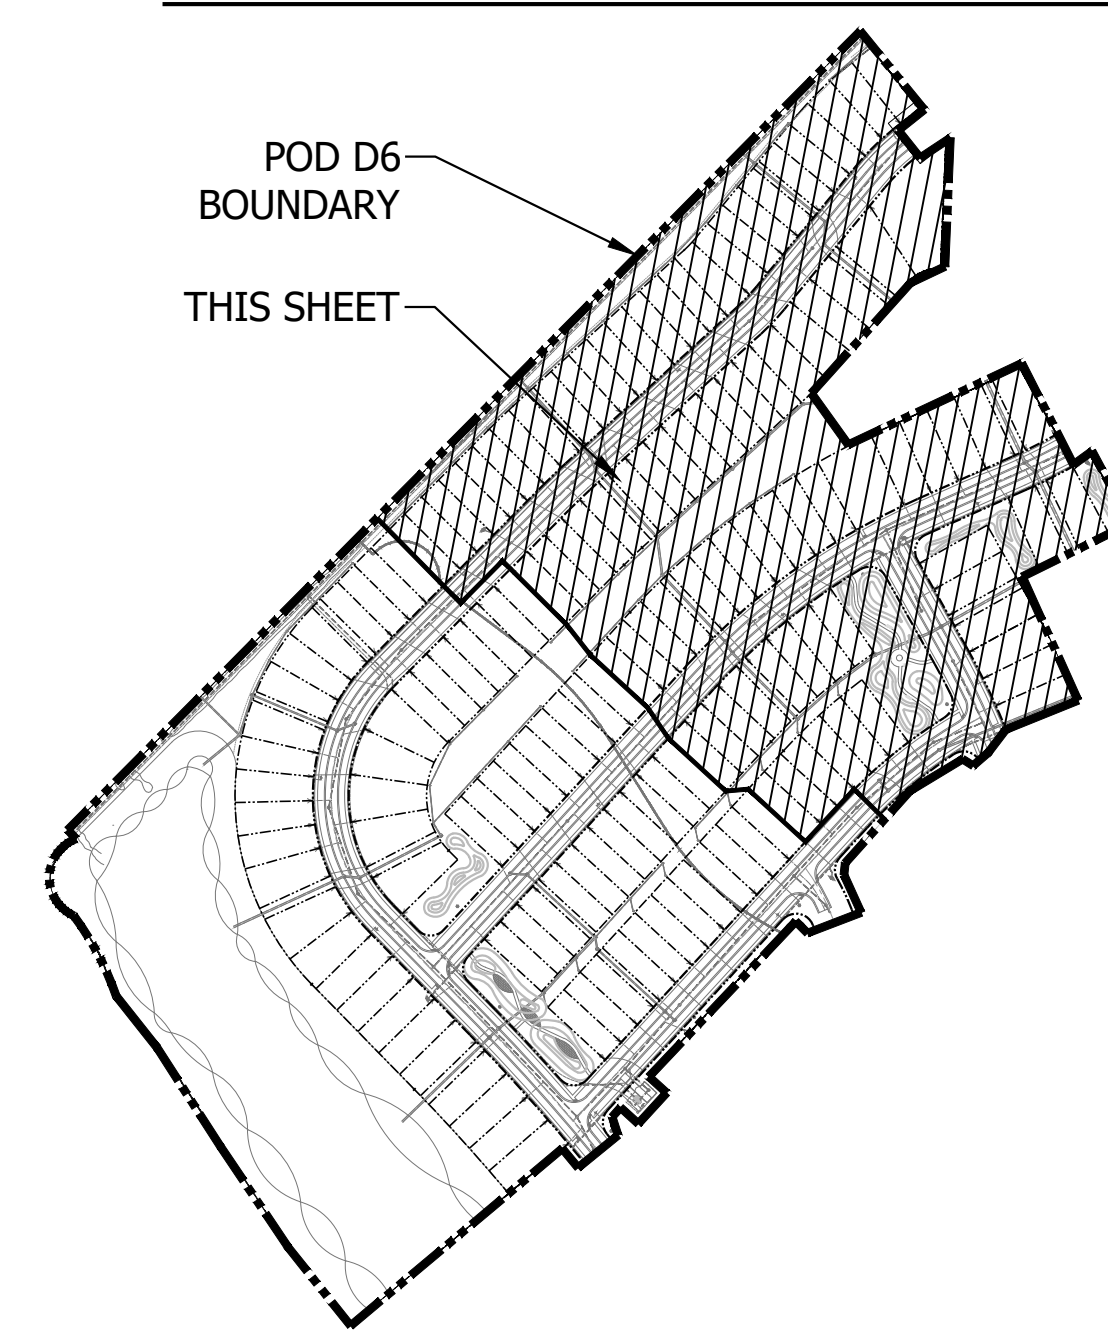




COMMON AREA 2

SCALE 1"=30'-0"

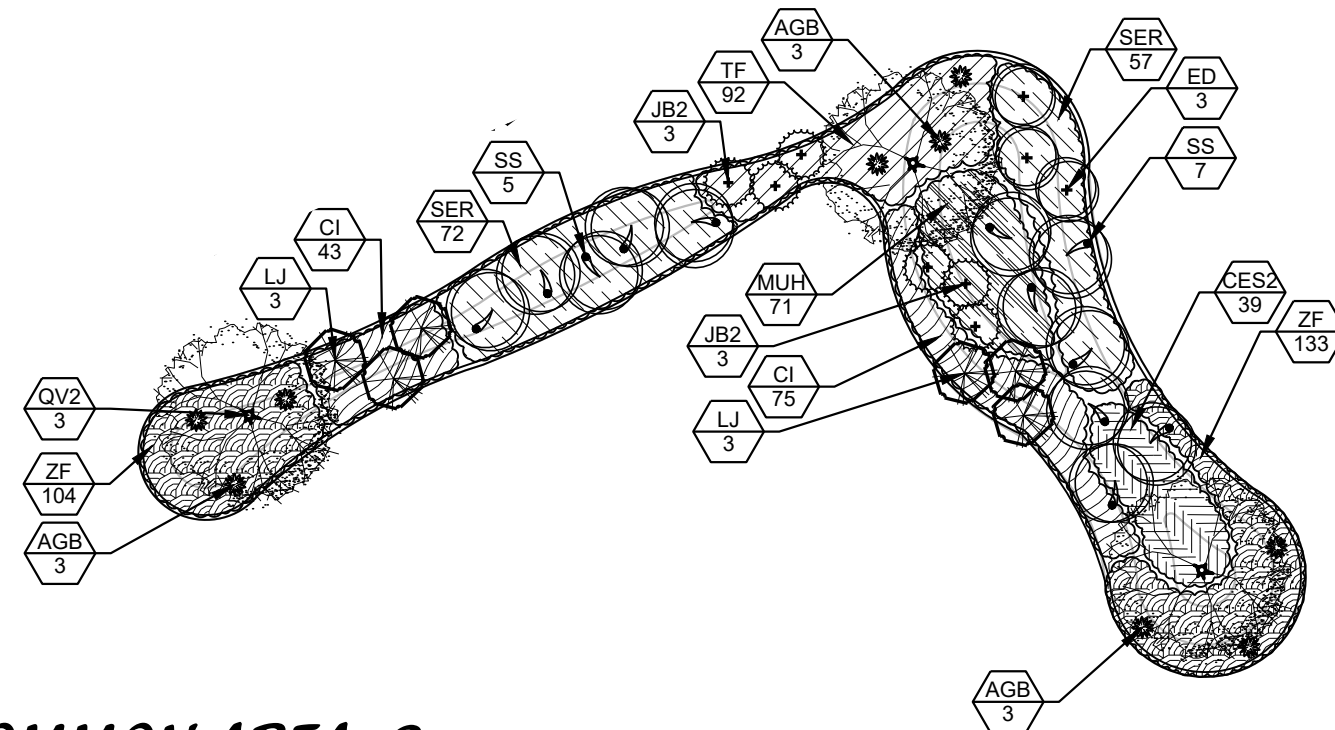


COMMON AREA 3

SCALE 1"=30'-0"

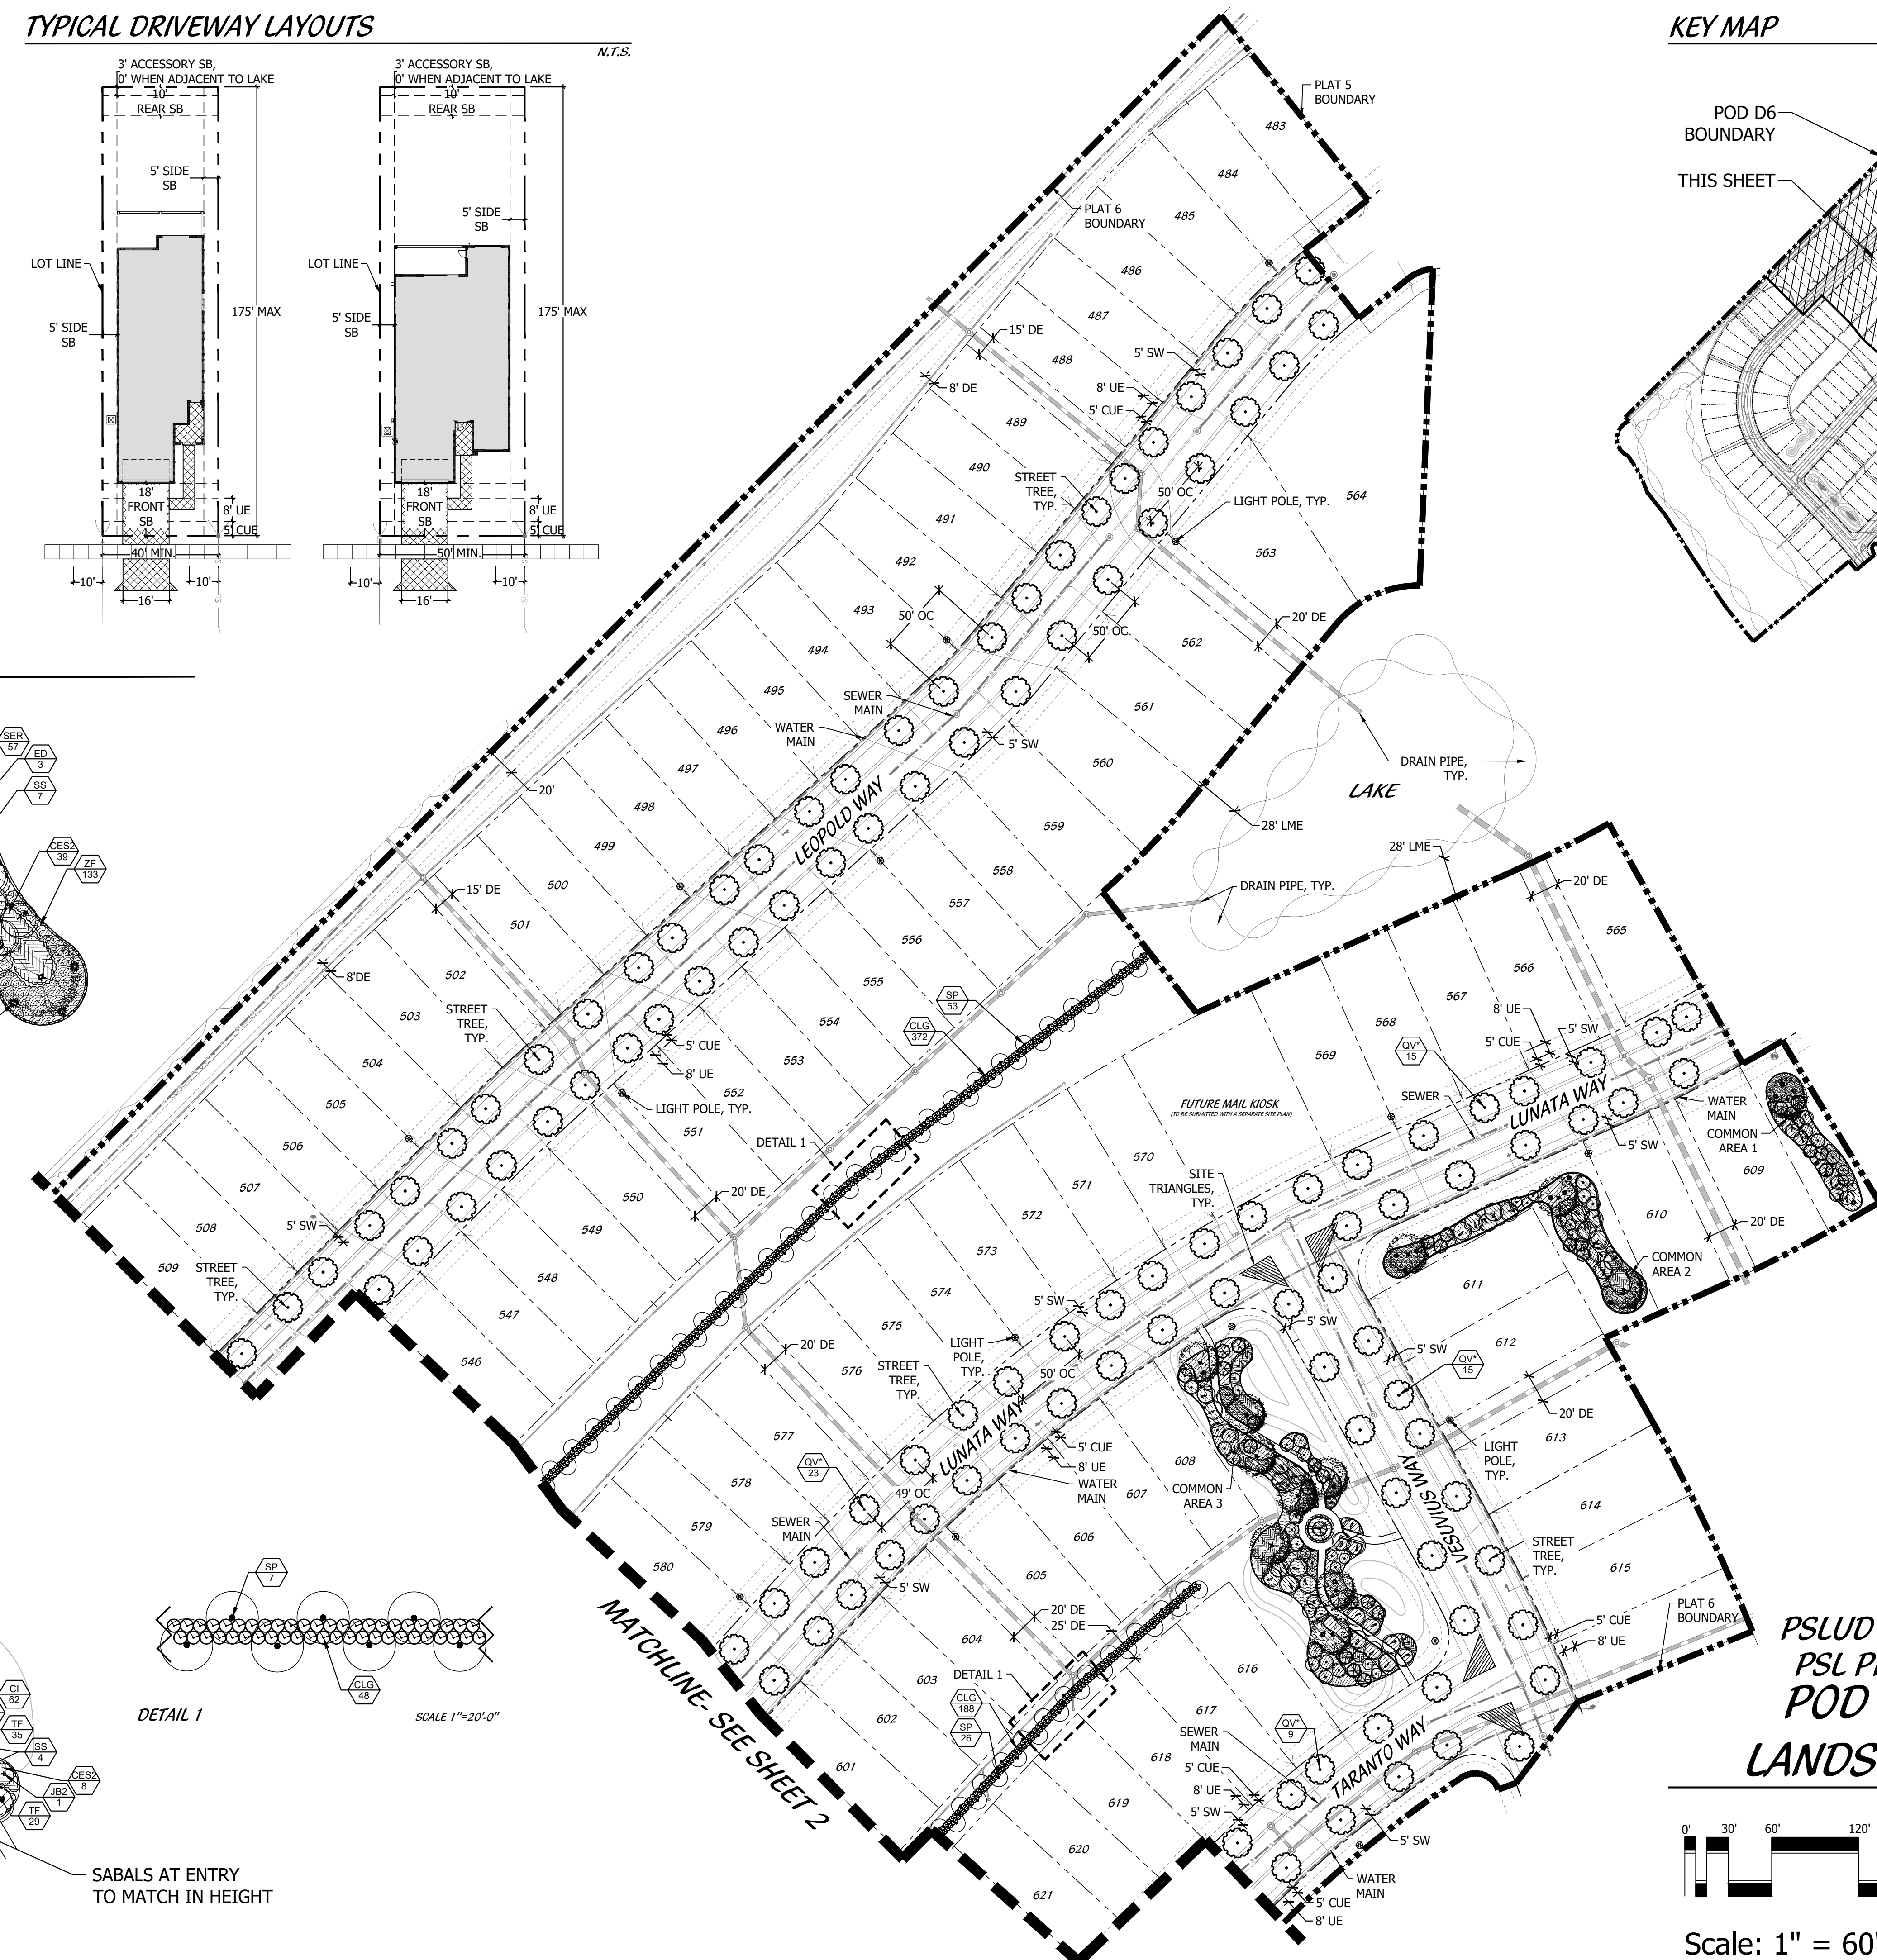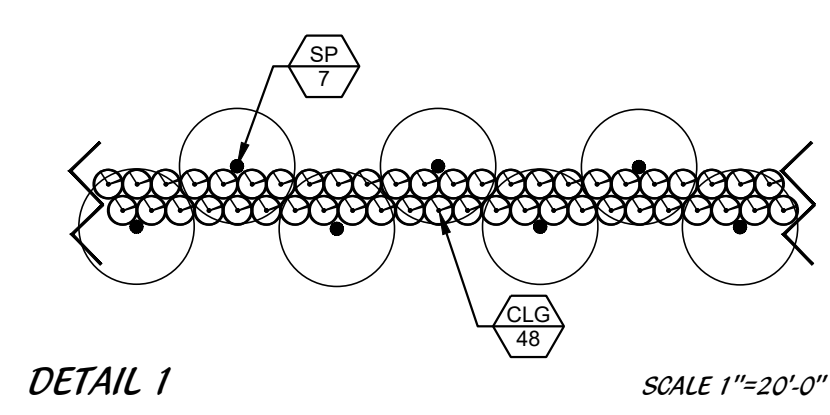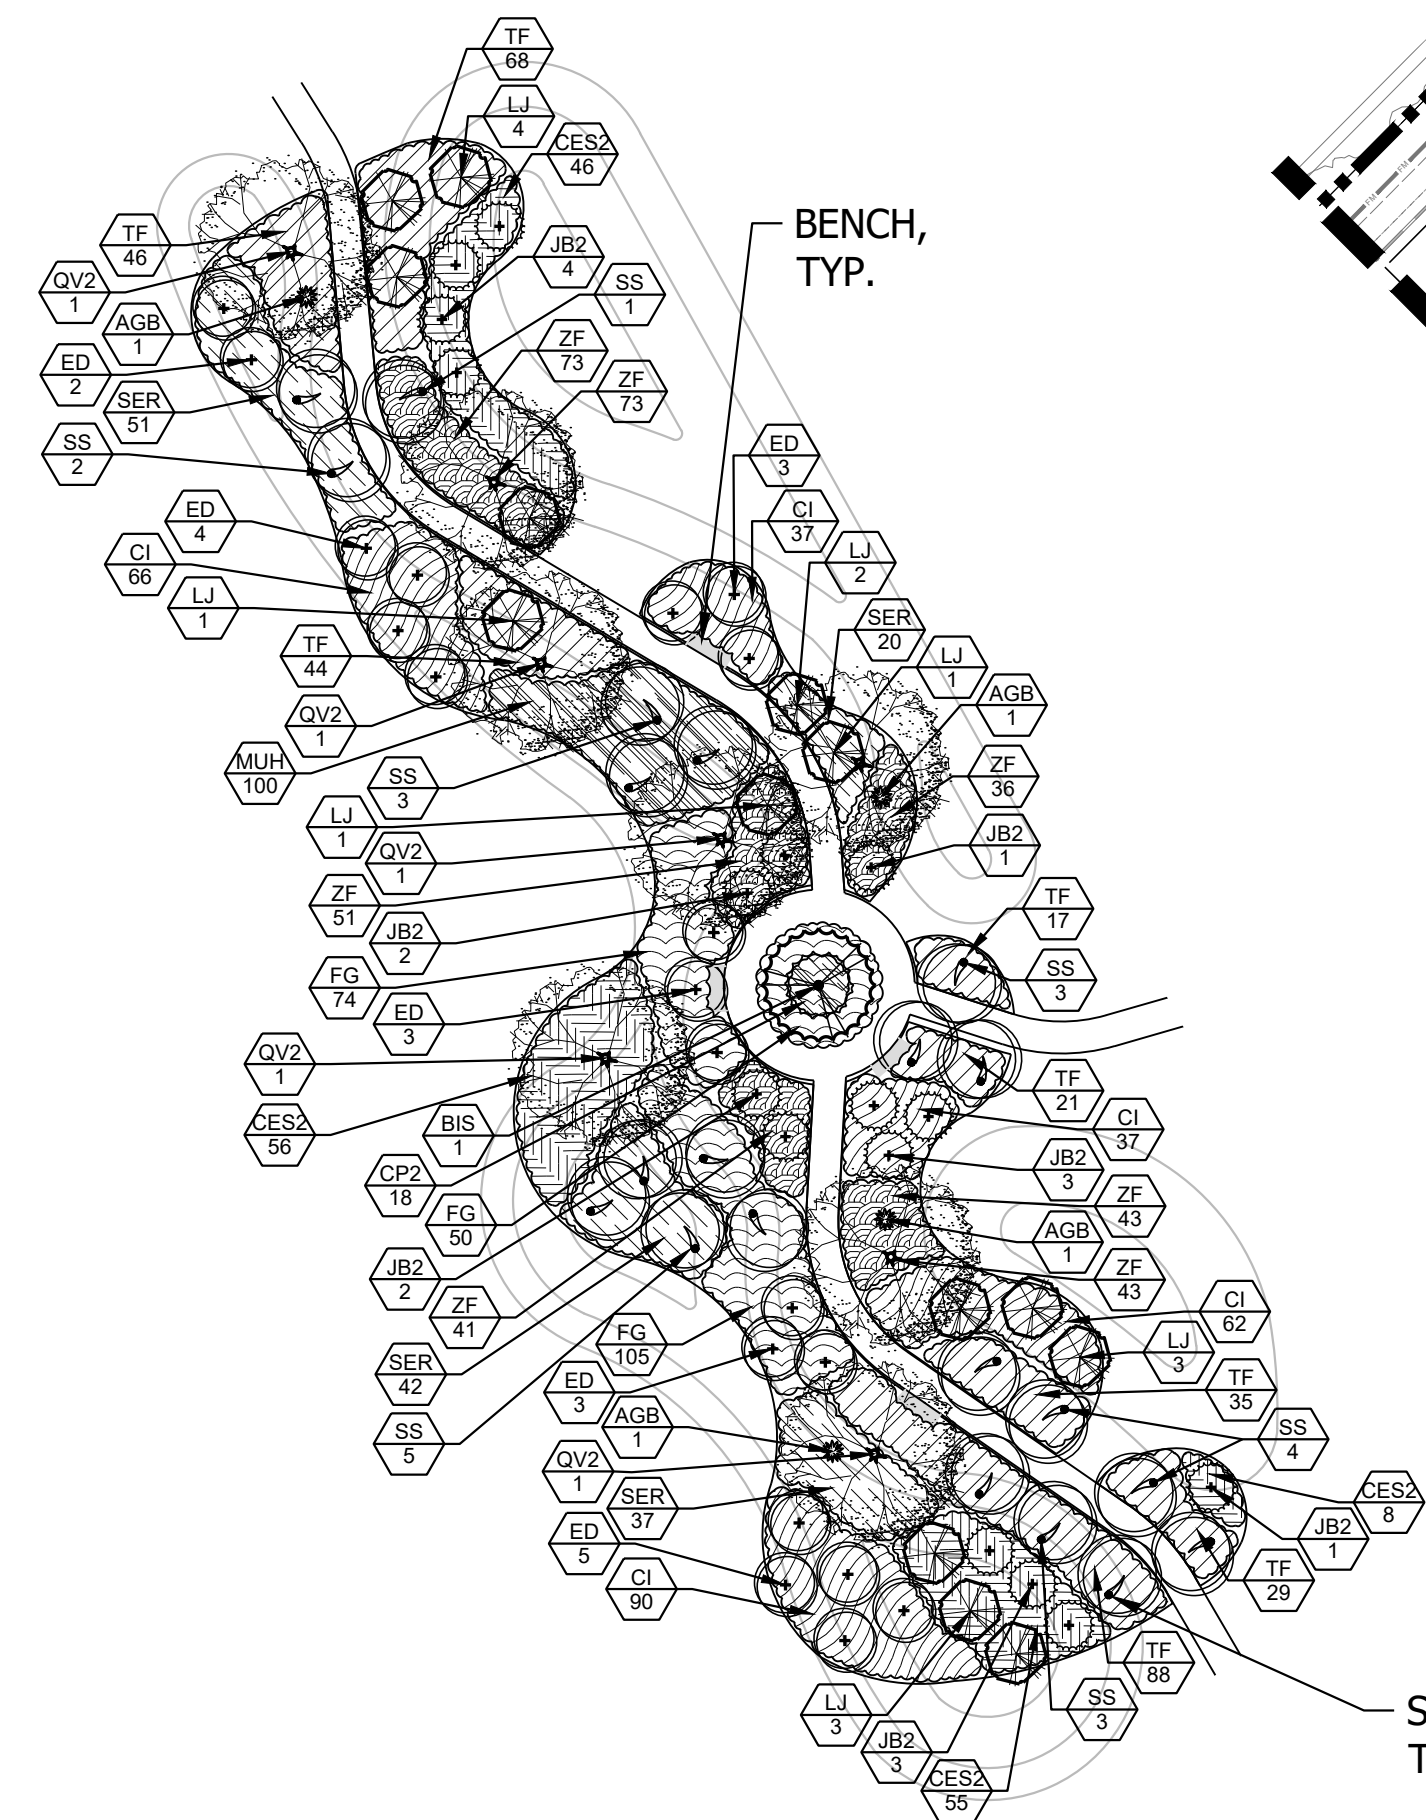

PSLUD # 11-652-33E
 PSL PROJ# 22-294
 POD D PLAT 6
LANDSCAPE PLAN

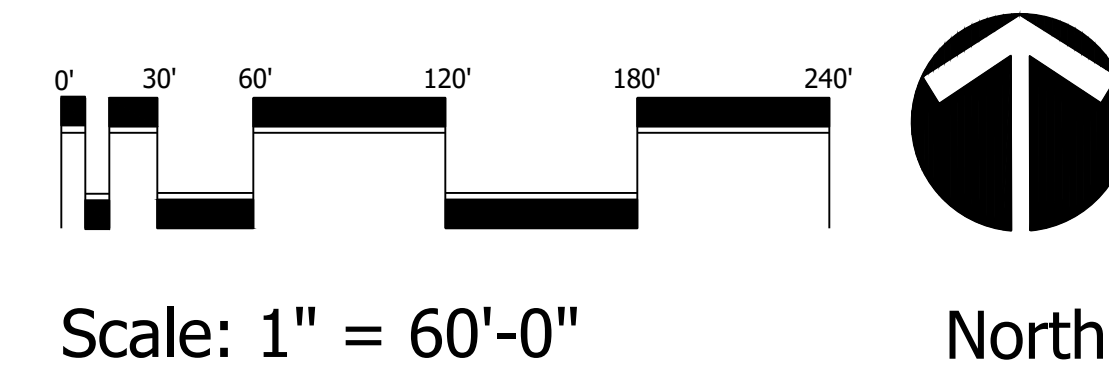


Cotleur & Hearing
 Landscape Architects
 Land Planners
 Environmental Consultants
 1934 Commerce Lane
 Suite 1
 Jupiter, Florida 33458
 561.747.6336 · Fax 747.1377
 www.cotleurhearing.com
 Lic# LC-C000239

VERANO SOUTH
 Kolter Homes
 Port St. Lucie, Florida

DESIGNED	LAH
DRAWN	TJB
PROJECT	18-0905
DATE	09-21-22
REVISIONS	12-20-22
	01-24-23
	05-17-23
	06-14-23


COMMON AREA 4

SCALE 1"=30'-0"



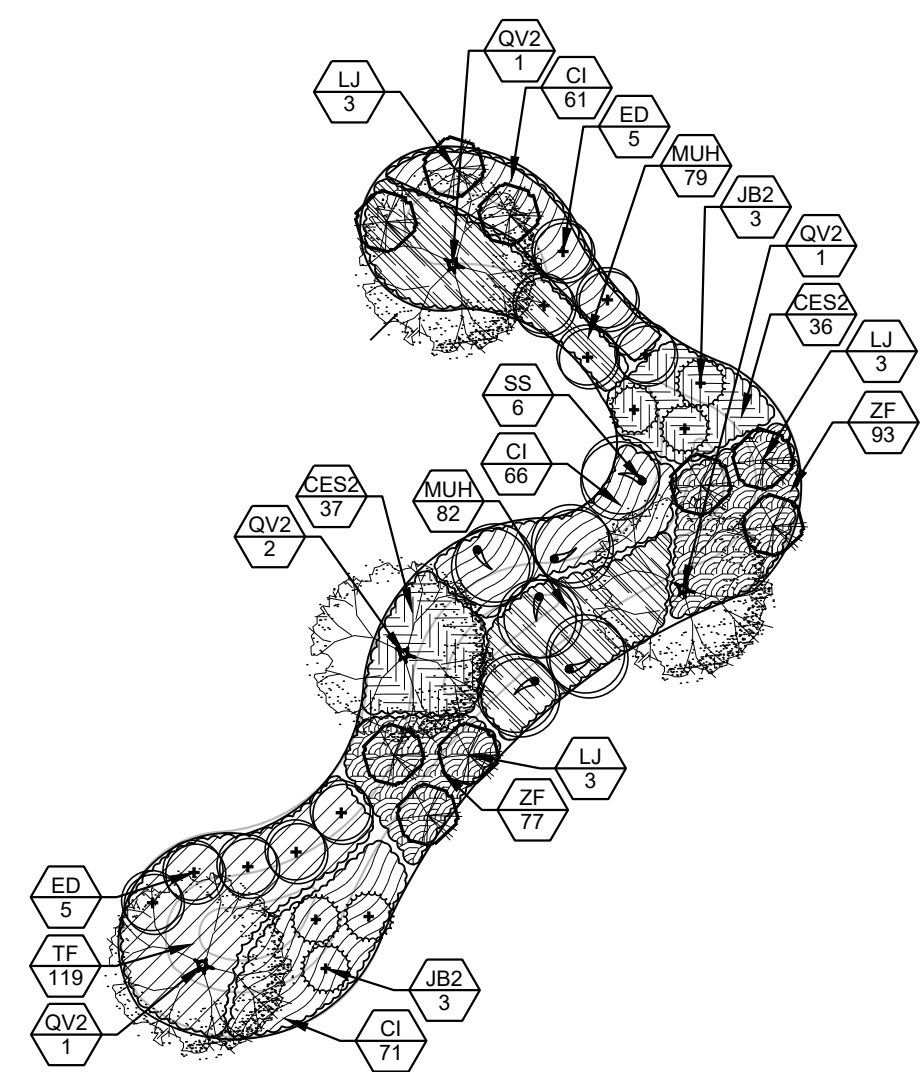


COMMON AREA 5


SCALE 1"=30'-0"

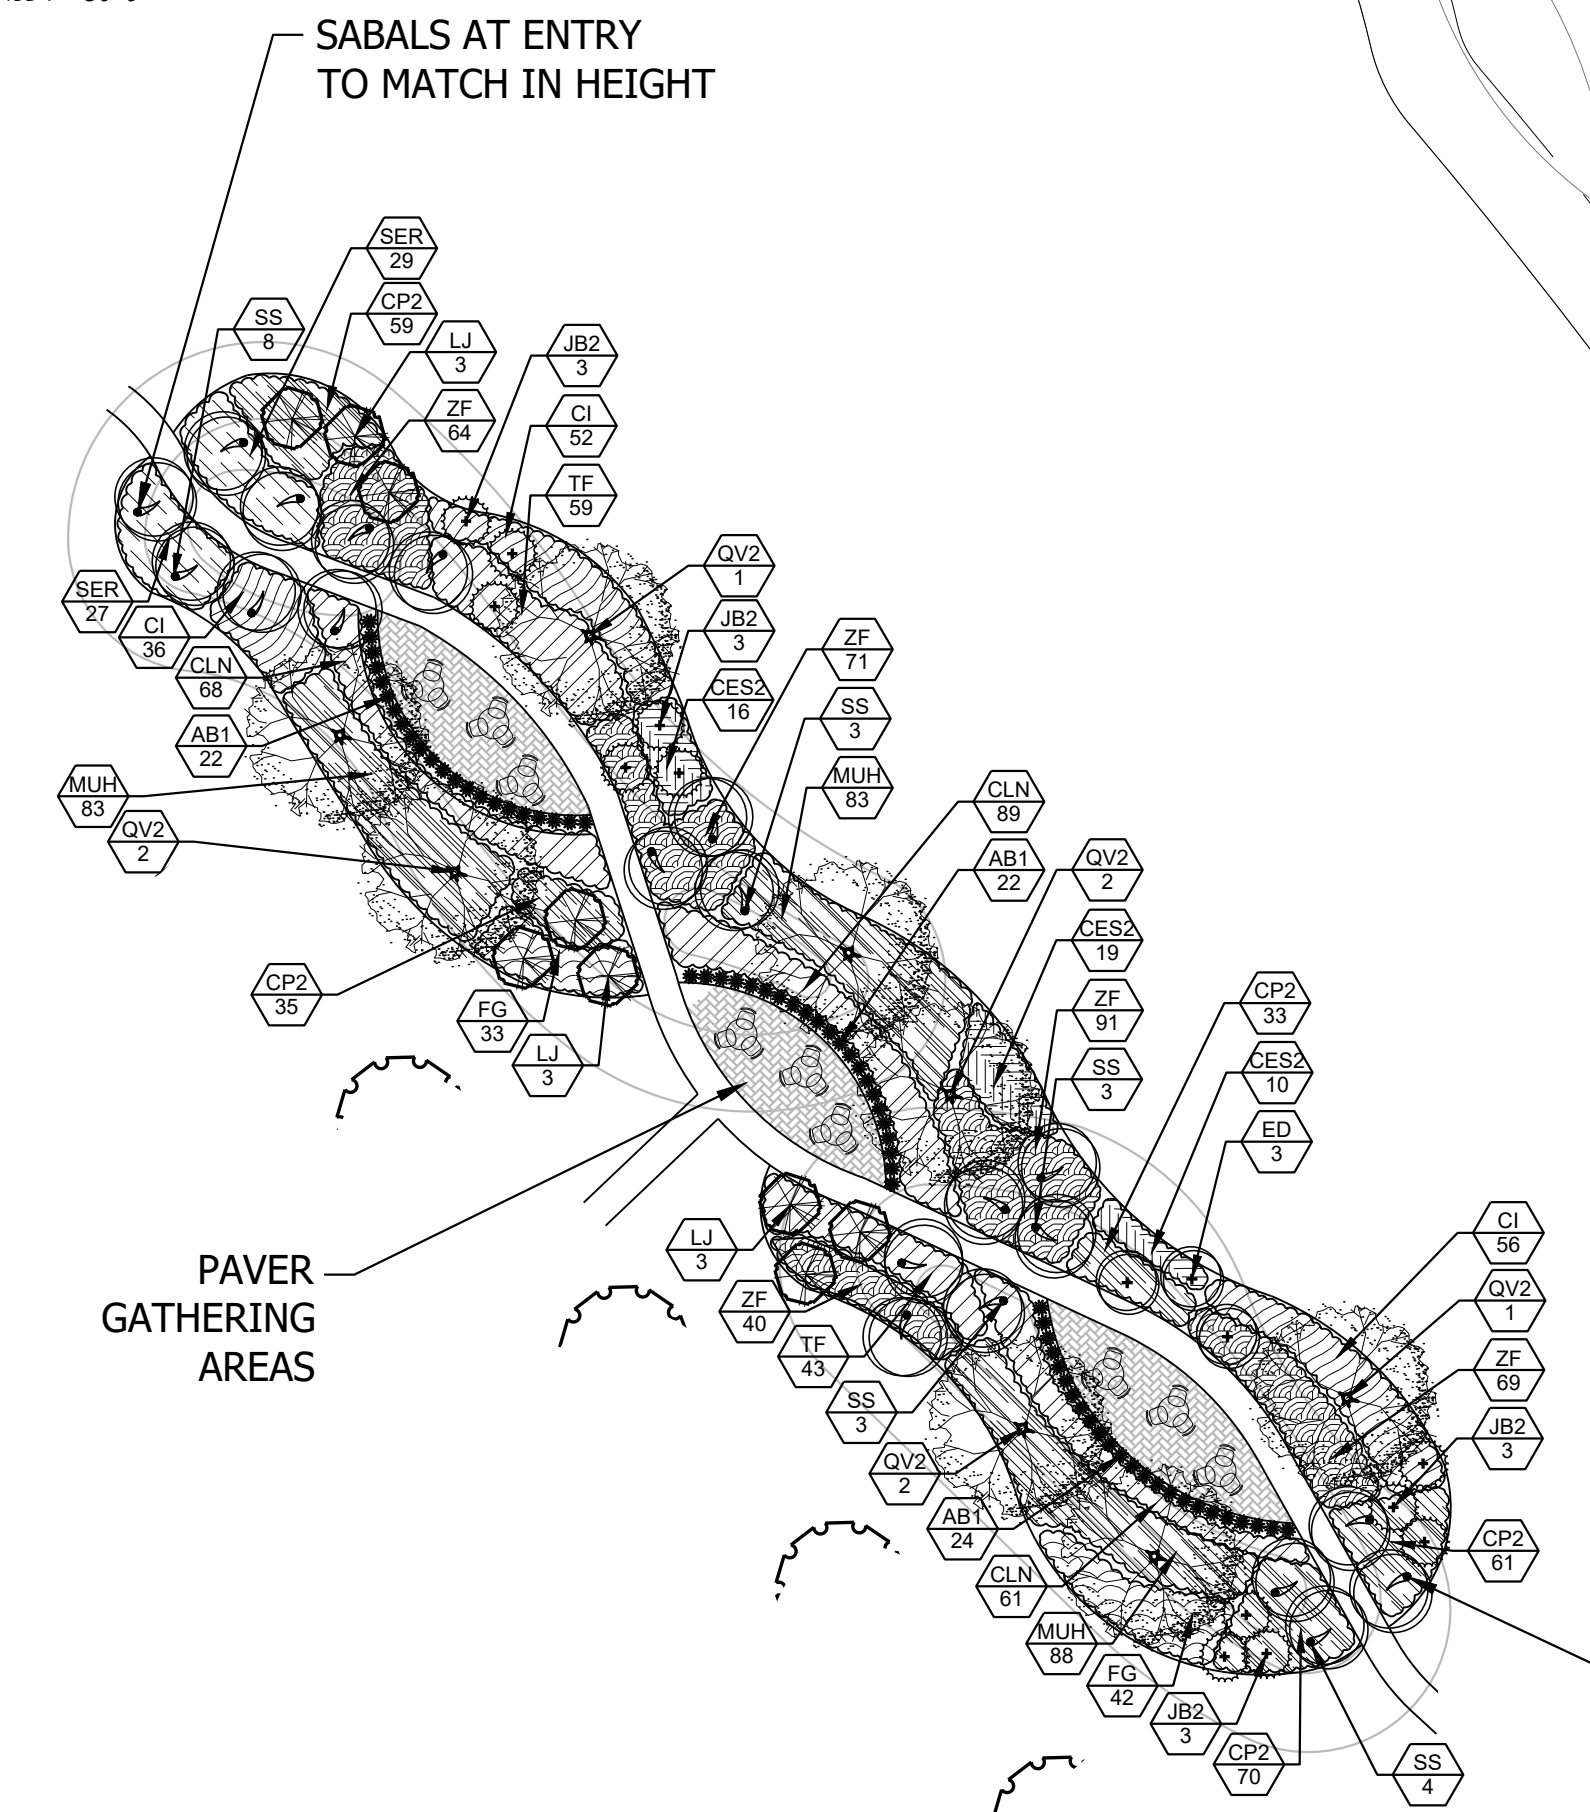

KEY MAP

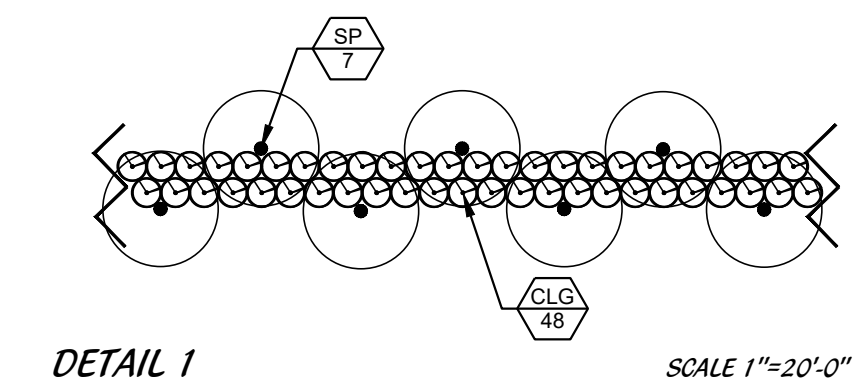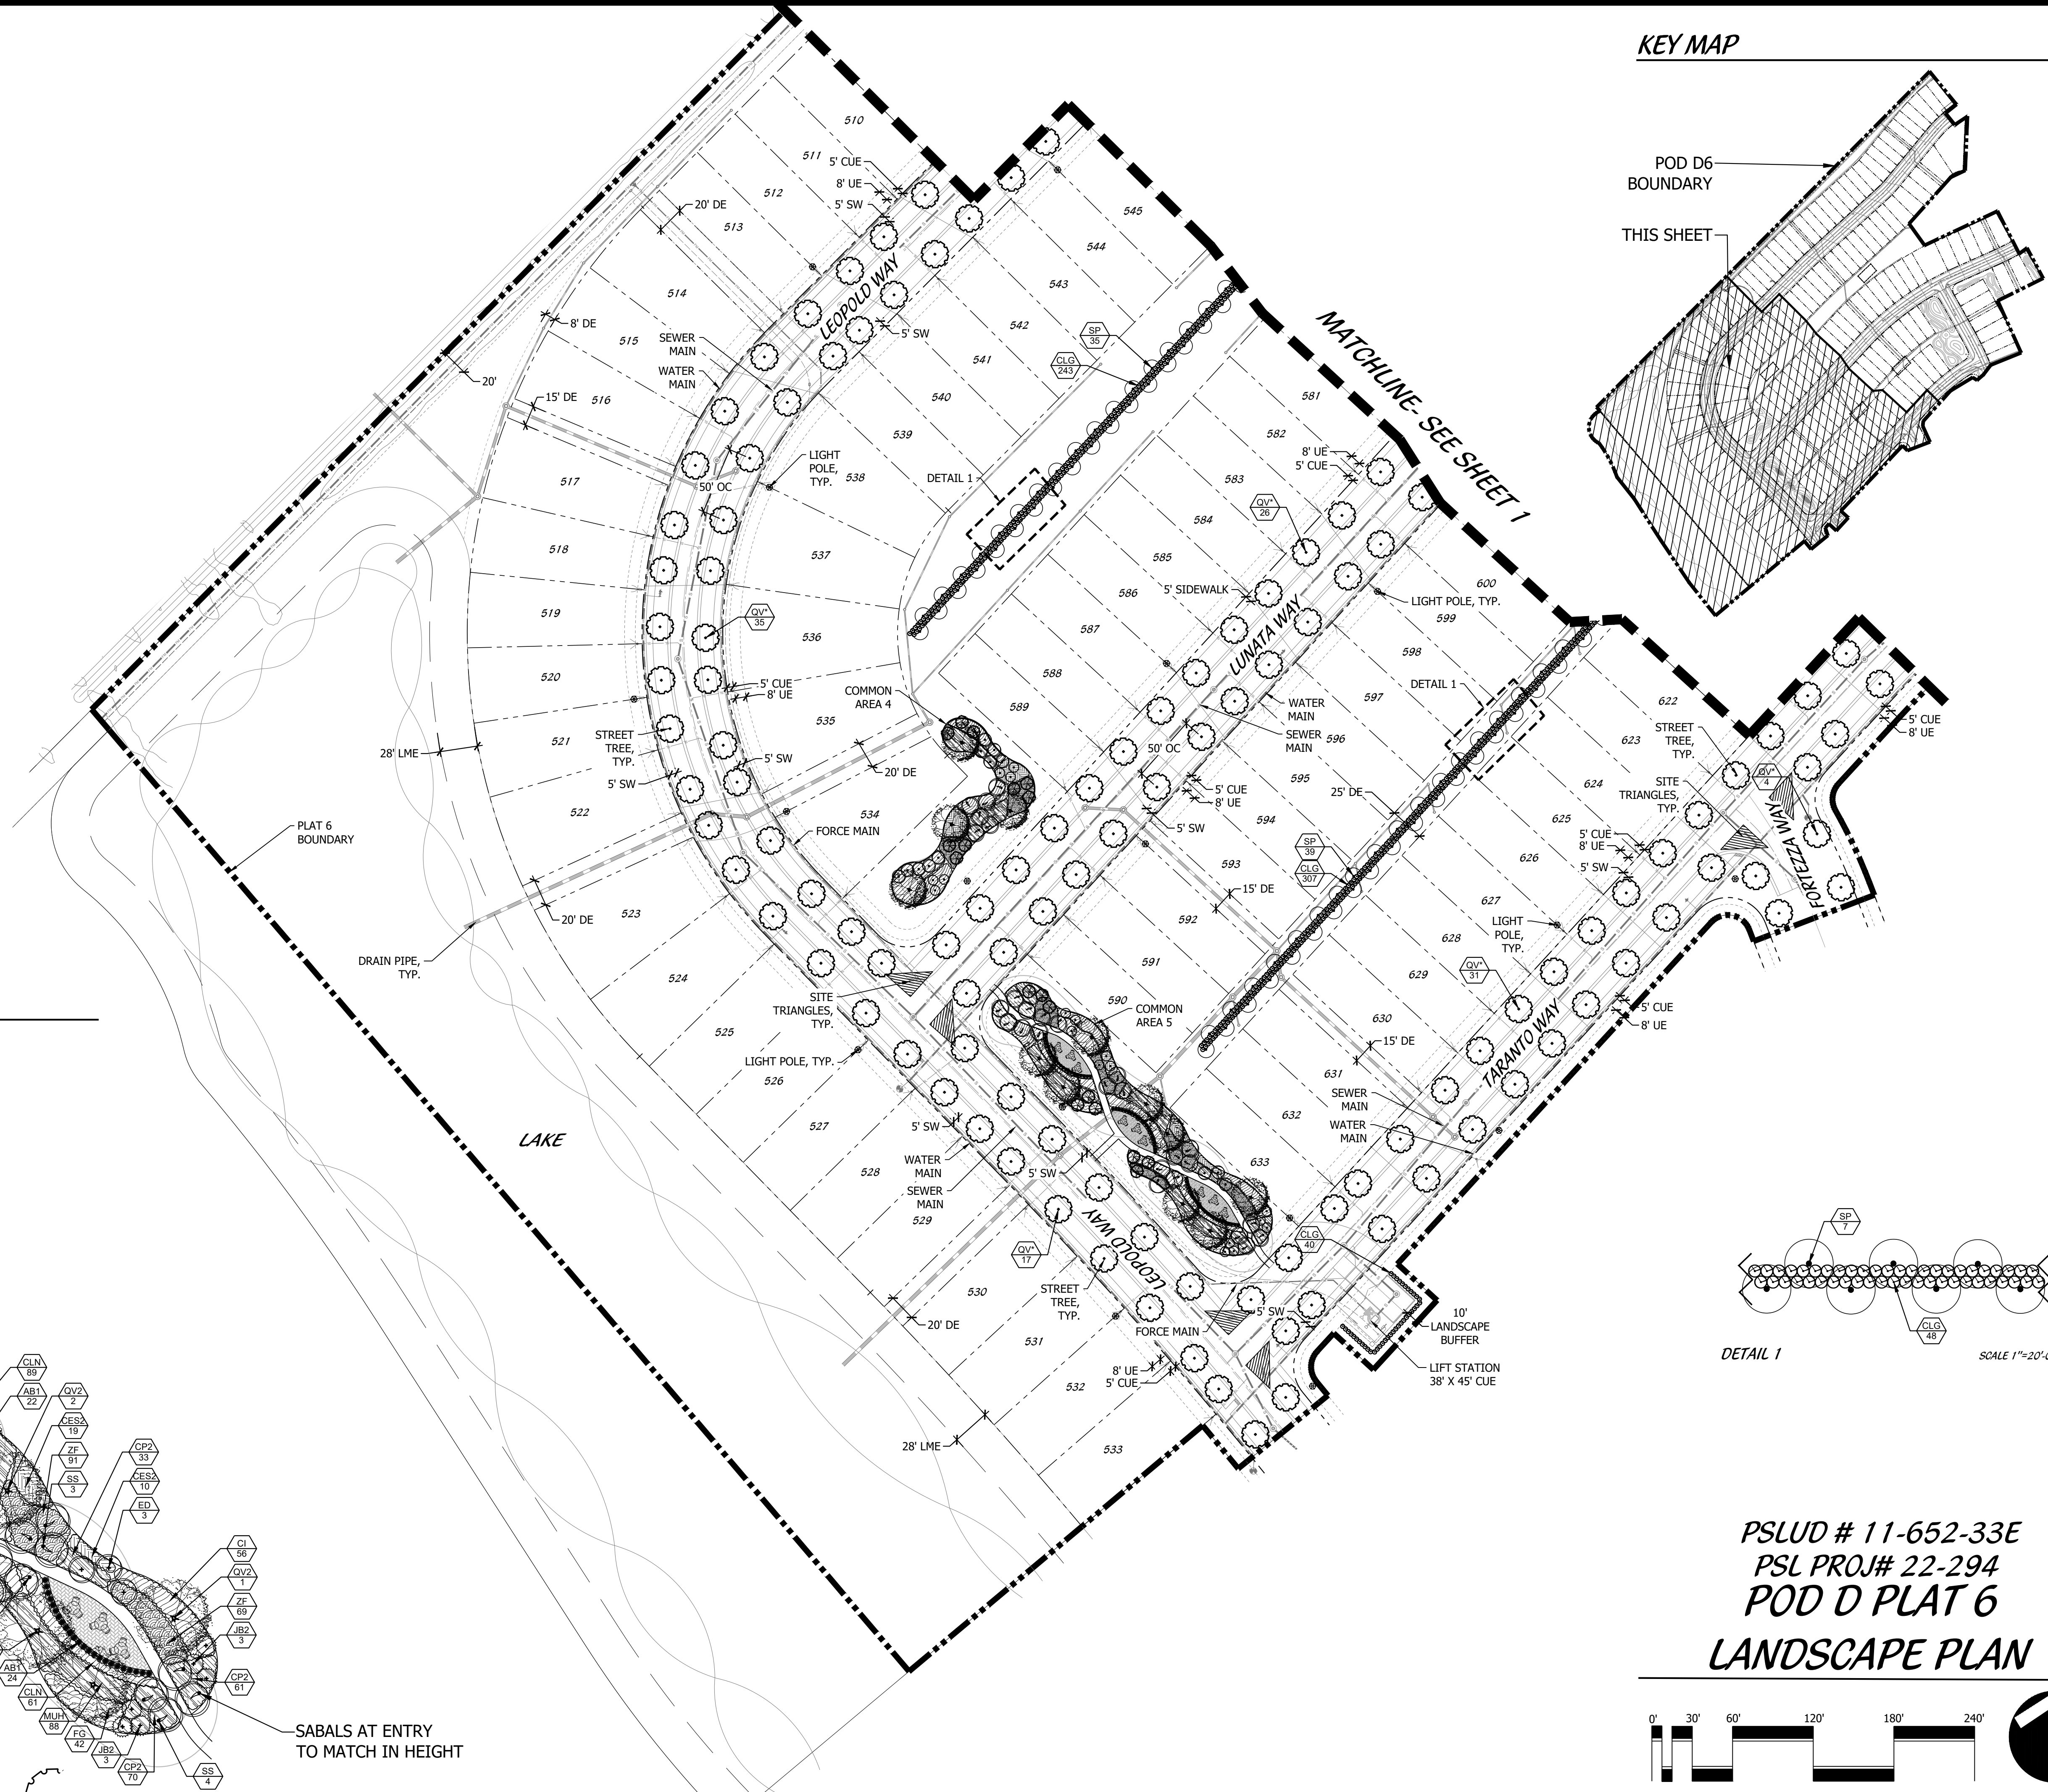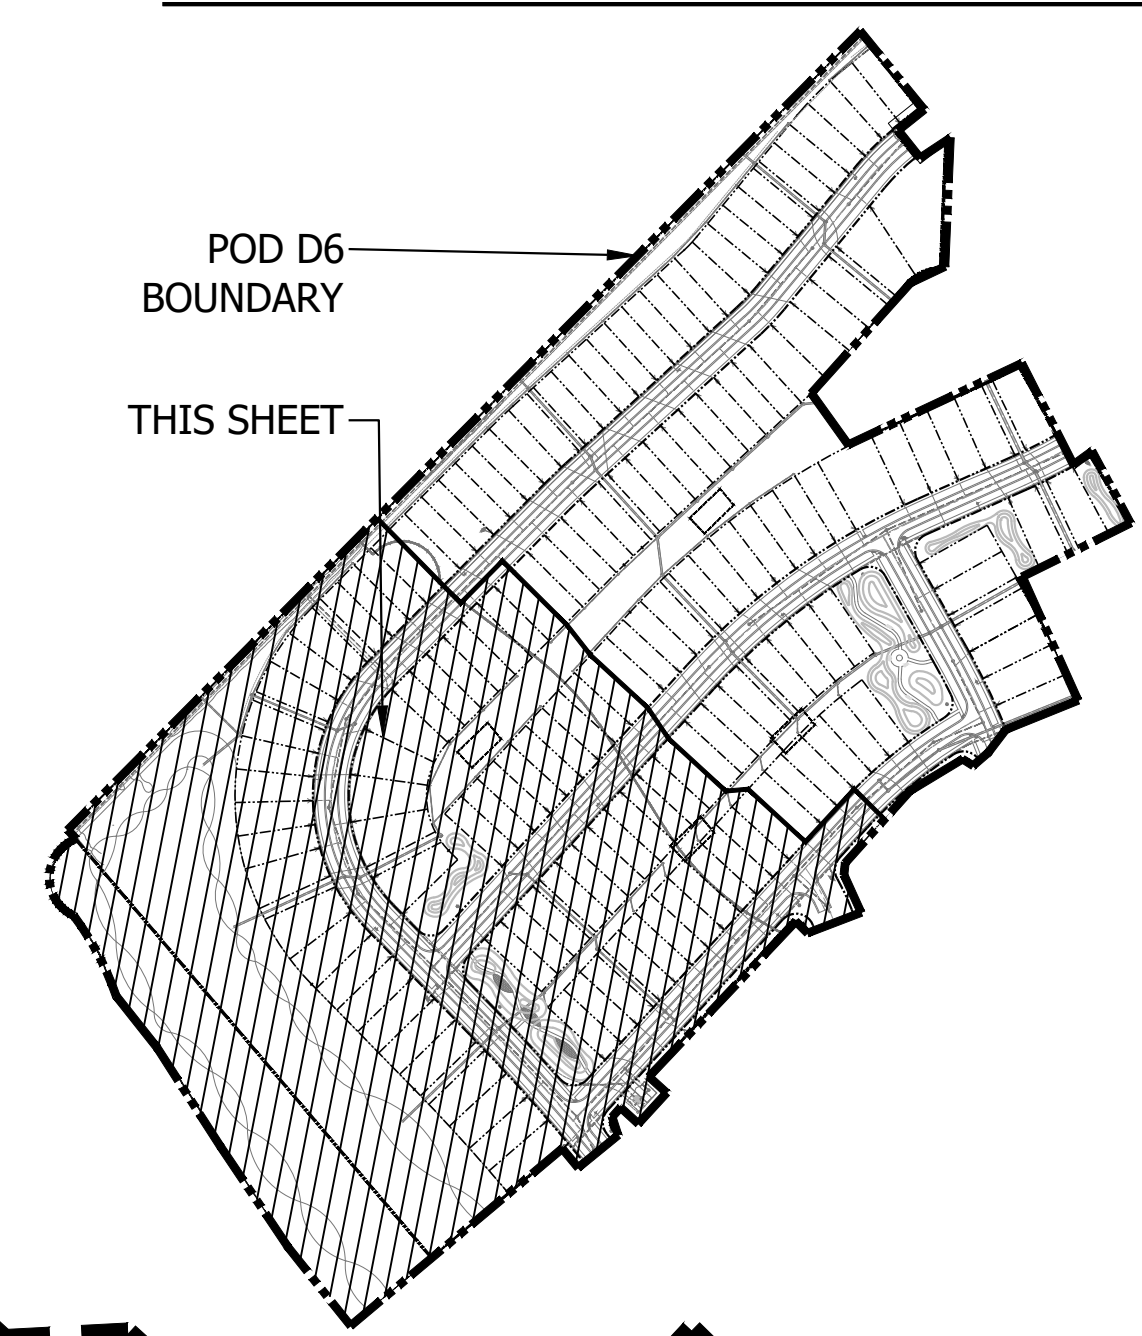

PSLUD # 11-652-33E
 PSL PROJ# 22-294
 POD D PLAT 6
LANDSCAPE PLAN

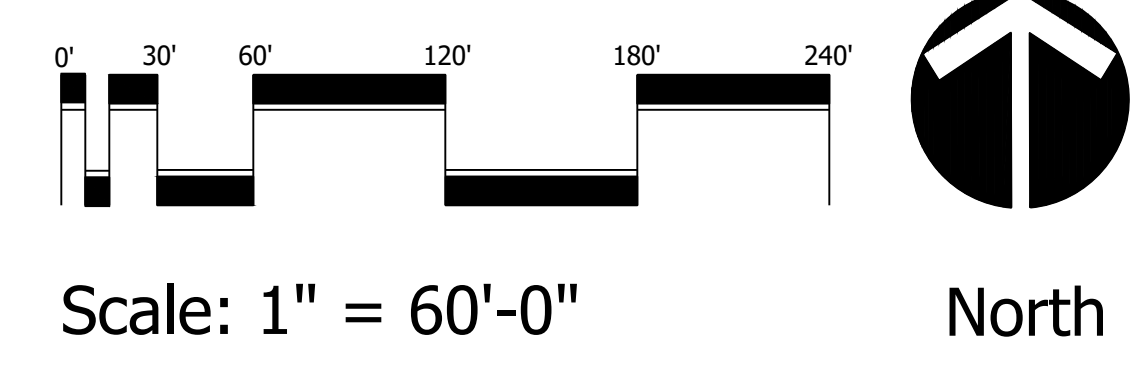

Cotleur & Hearing
 Landscape Architects
 Land Planners
 Environmental Consultants
 1934 Commerce Lane
 Suite 1
 Jupiter, Florida 33458
 561.747.6336 · Fax 747.1377
 www.cotleurhearing.com
 Lic# LC-C000239

VERANO SOUTH
 Kolter Homes
 Port St. Lucie, Florida

DESIGNED	LAH
DRAWN	TJB
PROJECT	18-0905
DATE	09-21-22
REVISIONS	12-20-22
	01-24-23
	05-17-23
	06-14-23

