



SW GATLIN BOULEVARD

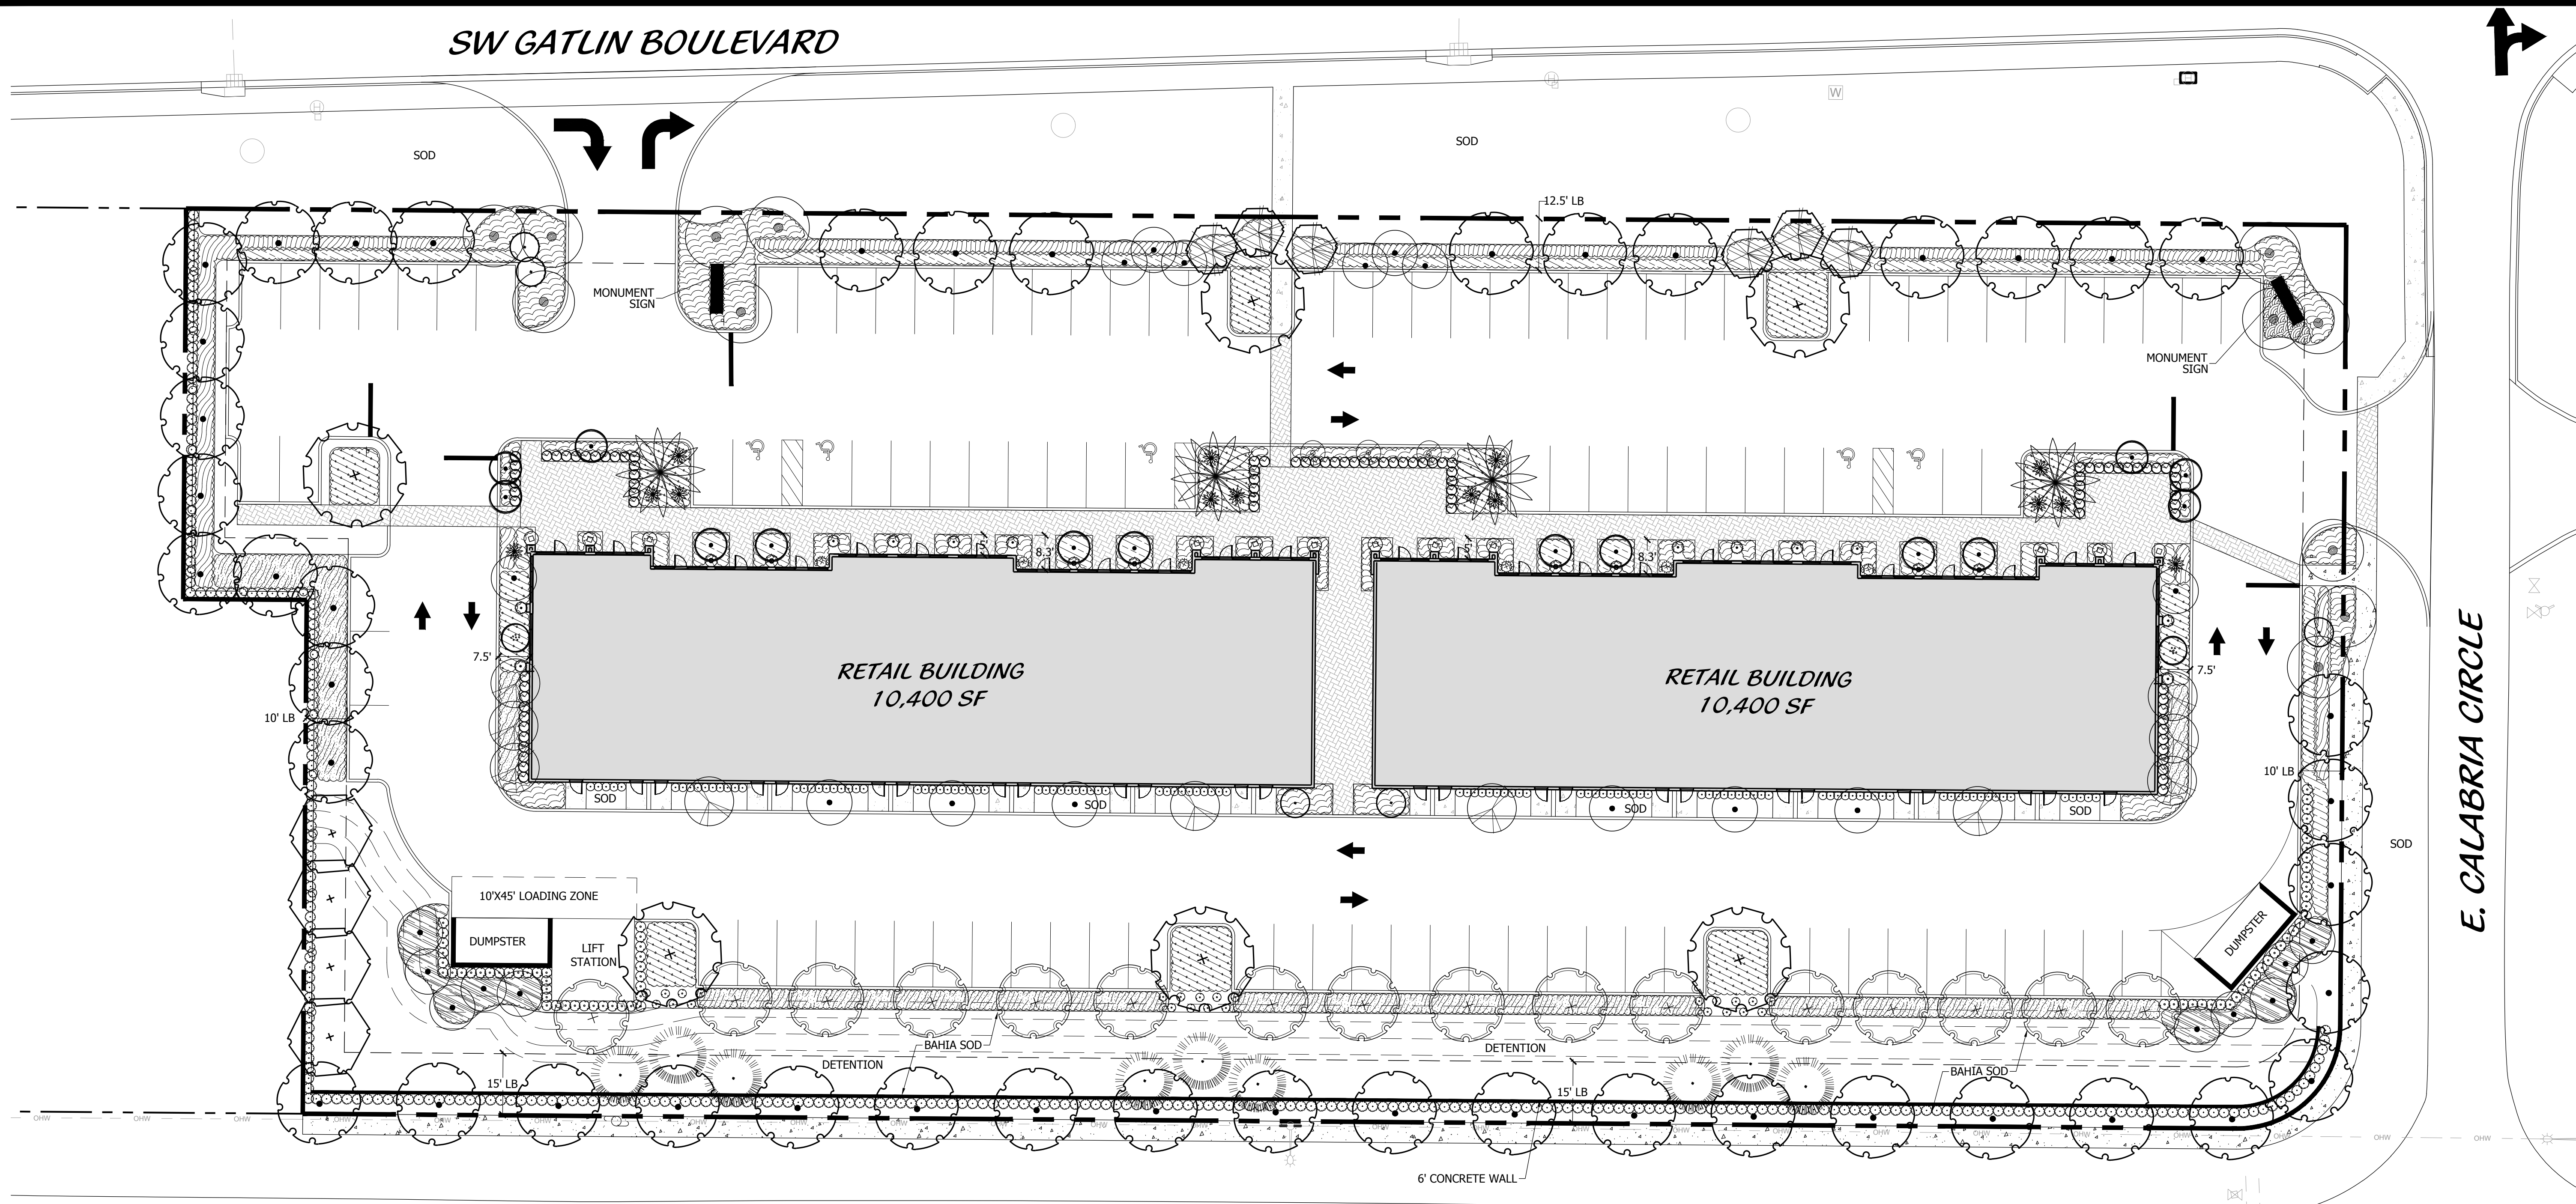

E. CALABRIA CIRCLE

SW ALESIO LANE

LOCATION MAP

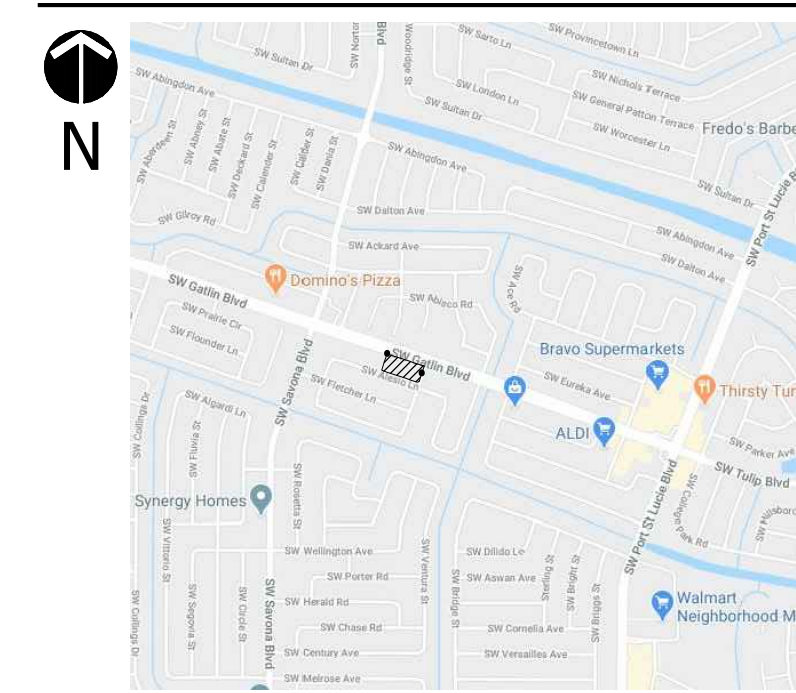


PLANT LIST

CODE	QTY	BOTANICAL NAME	COMMON NAME	CONT	CAL	SIZE	NATIVE	REMARKS
AF	4	ACER RUBRUM 'FLORIDA FLAME'	FLORIDA FLAME RED MAPLE	45 GAL	1.5" CAL	12" HT. X 5" SPRD.	Y	FULL CANOPY, MATCHED, FL FANCY
BS	44	BURSERIA SIMARUBA	GUMBO LIMBO	65 GAL	3.5" CAL	12" O.A.	Y	FULL CANOPY
CEM	16	CONOCARPUS ERECTUS 'NOMBA'	NOMBA GREEN BUTTWOOD	45 GAL	1.5" CAL	12"-14" HT	Y	FULL CANOPY
CS	12	CUPRESSUS SEMPERVIRENS	ITALIAN CYPRESS	N.A.	N.A.	8'-9" O.A.	A.S.	FULL, MATCHED
ED	5	ELAEAGNUS DECIPENS	JAPANESE BLUEBERRY TREE	25 GAL	N.A.	6'-7" O.A.	N	CONICAL, FULL TO BASE
HIB	3	HIBISCUS ROSA-SINENSIS 'SEMINOLE PINK'	SEMINOLE PINK HIBISCUS	15 GAL	1.5" CAL	4'-5" O.A.	N	STANDARD, FULL & THICK
IE	10	ILEX ATTENUATA 'EAGLESTON'	EAGLESTON HOLLY	30 GAL	2.5" CAL	10" O.A.	N	MATCHED, FL FANCY, 4' CT
LJ	6	LIGUSTRUM JAPONICUM	JAPANESE PRIVET	30 GAL	MULTI, 1"-2" CAL EA.	6" HT X 5'-6" SPRD	N	FULL CANOPY, FL FANCY, MATCHED
QV	6	QUERCUS VIRGINIANA	LIVE OAK	65 GAL	3.5" CAL	12" HT X 6" SPRD	Y	FULL CANOPY
TD	9	TAXODIUM DISTICHUM	BALD CYPRESS	45 GAL	1.5" CAL	10-12" O.A.	Y	FULL CANOPY
CODE	QTY	BOTANICAL NAME	COMMON NAME	CONT	CAL	SIZE	NATIVE	REMARKS
CH	2	CHAMEROPS HUMILIS	EUROPEAN FAN PALM	65 GAL	N.A.	5' X 5'	N	MULTI TRUNK, 5 STALKS, FULL CANOPY.
LN	12	LIVISTONA NETIDA	NETIDA PALM	F.G.	N.A.	14'-16" O.A.	N	FULL HEAD
PHS	4	PHOENIX SYLVESTRIS	SYLVESTER DATE PALM	F.G.	N.A.	8' G.W.	N	STRAIGHT TRUNK, FULL CANOPY, MATCHED, DIAMOND CUT
PEA	14	PTYCHOSPERMA ELEGANS	ALEXANDER PALM	N.A.	3" CAL	12" O.A.	N	FULL CANOPY, SINGLE STEM, MATCHED, FL FANCY
SP	24	SABAL PALMETTO	SABAL PALM	N.A.	N.A.	10", 14", 18" CT STGG	Y	SLEEK, STRAIGHT TRUNK
CODE	QTY	BOTANICAL NAME	COMMON NAME	CONT	SIZE	SPACE	NATIVE	REMARKS
AGB	14	AGAVE AMERICANA 'GAINESVILLE BLUE'	GAINESVILLE BLUE AGAVE	15 GAL	3' X 3'	A.S.	N	FULL & THICK
CI	110	CHRYSOBALANUS ICACO 'RED TIP'	RED TIP COCO PLUM	3 GAL	2" X 2"	2" O.C.	Y	FULL & THICK
CGJ	26	CLUSIA GUTTIFERA	SMALL LEAF CLUSIA	3 GAL	2.5" X 2"	2.5" O.C.	Y	FULL TO BASE

CODE	QTY	BOTANICAL NAME	COMMON NAME	CONT	SIZE	SPACE	NATIVE	REMARKS	
CG7	72	CLUSIA GUTTIFERA	SMALL LEAF CLUSIA	7 GAL	3.5" x 2.5"	2.5" O.C.	Y	FULL TO BASE	
TI	6	CORDYLINE FRUTICOSA 'AUNTIE LOU'	AUNTIE LOU TI PLANT	7 GAL	2.5" X 2"	A.S.	N	FULL & THICK	
MF	302	MYRCIANTHES FRAGRANS	SIMPSON'S TOPPER	7 GAL	3' X 2.5" SPRD.	2.5" O.C.	Y	FULL & THICK	
PM19	93	PODOCARPUS MACROPHYLLUS	PODOCARPUS	10 GAL	3' X 2.5" SPRD.	A.S.	N	FULL & THICK	
PMC	12	PODOCARPUS MACROPHYLLUS	PODOCARPUS COLUMN	15 GAL	6" HT. X 3" SPRD.	A.S.	N	FULL & THICK, SHEAR INTO STRAIGHT RECTANGULAR SHAPE	
SAD	8	SCHIEFLERA ARBORICOLA 'DAZZLE'	DAZZLE SCHEFFLERA	7 GAL	2.5" X 2.5"	A.S.	N	FULL & THICK	
GROUND COVERS	CODE	QTY	BOTANICAL NAME	COMMON NAME	CONT	SIZE	SPACE	NATIVE	REMARKS
	CID	576	CHRYSOBALANUS ICACO 'HORIZONTAL'	DWARF COCOPLUM	3 GAL	12" X 18"	24" O.C.	Y	FULL & THICK
	CI3	341	CHRYSOBALANUS ICACO 'RED TIP'	RED TIP COCOPLUM	3 GAL	24" X 24"	30" O.C.	Y	FULL & THICK
	CVH	22	CODIUM x MANNY	CRITON MANNY	3 GAL	24" X 24"	2" O.C.	N	FULL & THICK
	FG	589	FICUS MACROPHYLLA 'GREEN ISLAND'	GREEN ISLAND FICUS	3 GAL	18" X 18"	24" O.C.	N	FULL & THICK
	IV	692	ILEX VOMITORIA 'SHILLINGS DWARF'	DWARF YAUPOH HOLLY	3 GAL	15" X 15"	18" O.C.	Y	FULL & THICK
	MH4	184	MUHLENBERGIA CAPILLARIS	PINK MUHLY GRASS	3 GAL	24" X 24"	24" O.C.	Y	FULL & THICK
	PD3	224	PODOCARPUS MACR. 'PRINGLES' OR 'META'	DWARF PODOCARPUS	3 GAL	15" X 15"	18" O.C.	N	FULL & THICK, FLORIDA FANCY
	PD7	339	PODOCARPUS MACR. 'PRINGLES' OR 'META'	DWARF PODOCARPUS	7 GAL	18" X 18"	24" O.C.	N	FULL & THICK, FLORIDA FANCY
	PRM	135	RONDELETTA LEUCOPHYLLA	PANAMA ROSE	3 GAL	24" X 24"	24" O.C.	N	FULL & THICK
	SAV	66	SCHIEFLERA ARBORICOLA 'TRINETTE'	DWARF VARIEGATED SCHEFFLERA	3 GAL	18" X 18"	24" O.C.	N	FULL & THICK, FL FANCY

Conceptual Landscape Plan

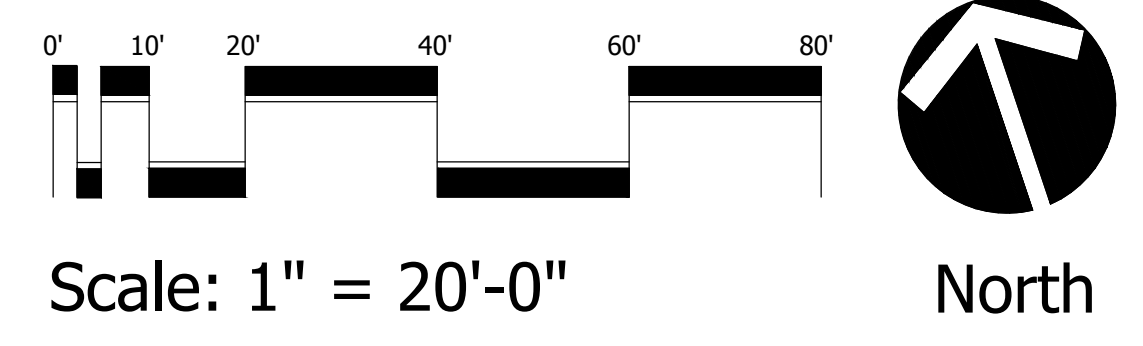

PSLUSD PROJECT NO. 5381

Cotleur & Hearing
 Landscape Architects
 Land Planners
 Environmental Consultants
 1934 Commerce Lane
 Suite 1
 Jupiter, Florida 33458
 561.747.6336 · Fax 747.1377
 www.cotleurhearing.com
 Lic# LC-26000535

1208 Gatlin Boulevard
 Port St. Lucie, Florida

DESIGNED _____ DEH
 DRAWN _____ RO
 APPROVED _____ DEH
 JOB NUMBER 20-0704
 DATE 07-29-20
 REVISIONS 09-01-20
 09-11-20

September 11, 2020 2:30:05 p.m.
 Drawing: 20-0704 LP.DWG

SHEET 1 OF 1
 © COTLEUR & HEARING, INC.
 These drawings are the property of the architect and are not to be used for extensions or on other projects except by agreement in writing with the architect. Immediately report any discrepancies to the architect.