




Segment 2 - Industrial Blvd to Walton Rd

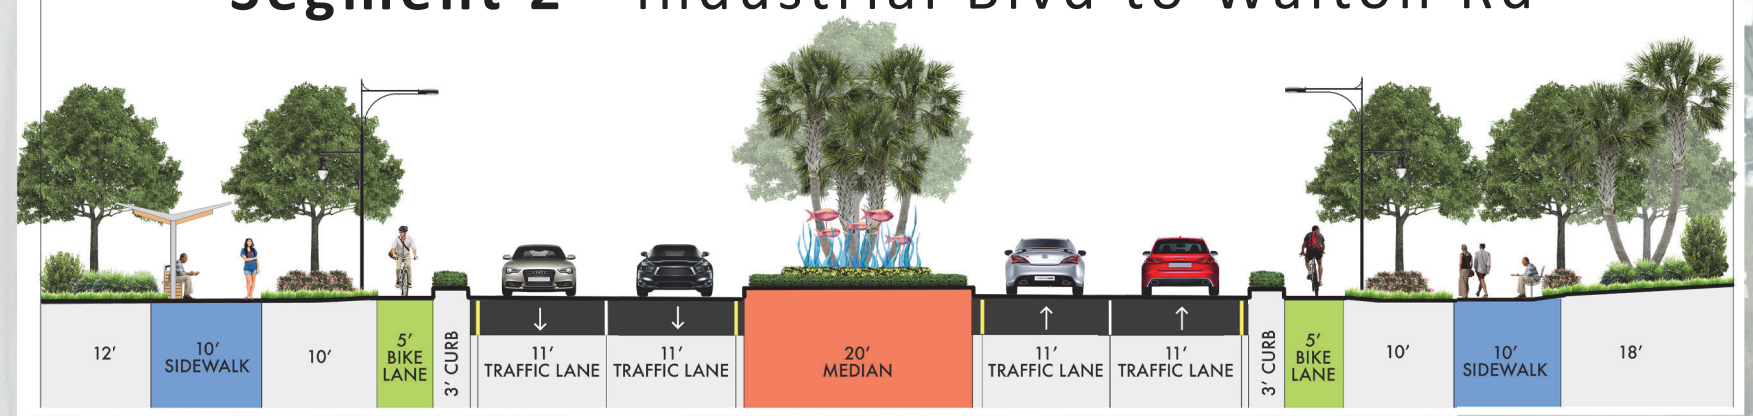

- LEGEND**
- ▲ Gateway
 - Pedestrian Connection
 - * Proposed Public Art
 - Property Line
 - ◆ Opportunity for Wayfinding Signage
 - Opportunity for Street Furniture
 - Hog Pen Slough Boardwalk

