





PROPOSED AGGREGATE BATCHER & SILO DETAIL

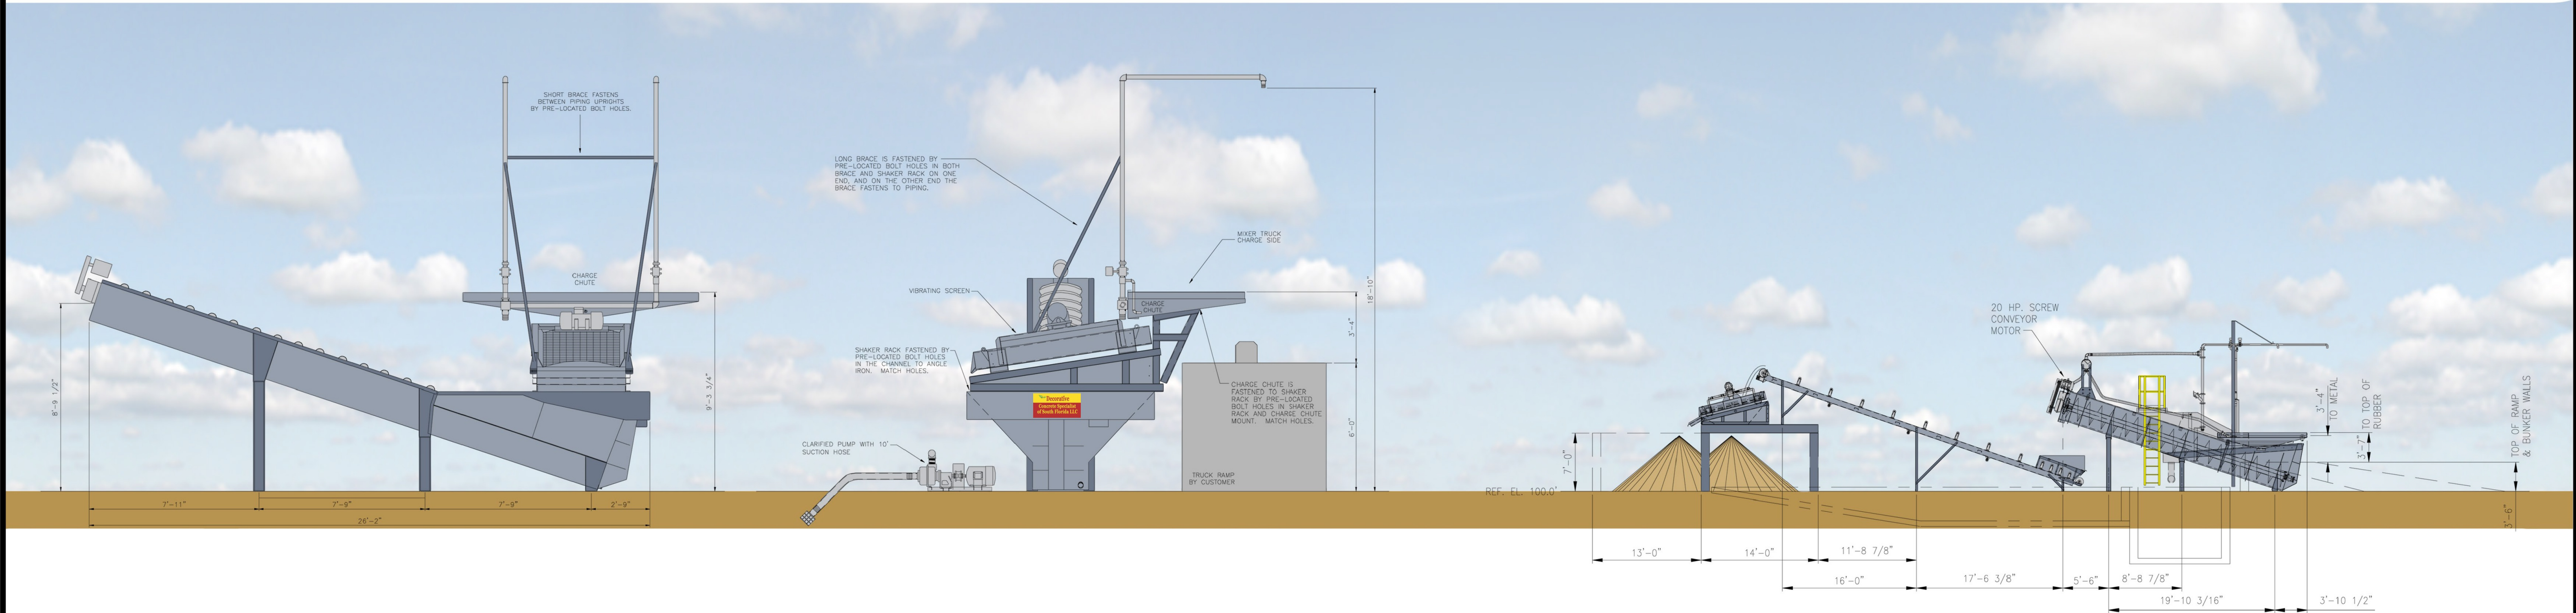

PROPOSED RECLAIMER DETAIL

Decorative Concrete Batch Plant Elevations

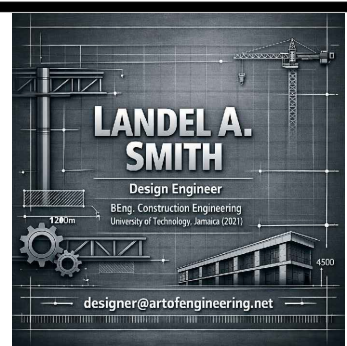

PERMITS REQUIRED

☒ CITY OF PORT ST. LUCIE

PERMIT#

NO.	REVISIONS	DATE
2	PER CITY COMMENTS	03/2026
1	PER CITY COMMENTS	01/2026

DECORATIVE CONCRETE SPECIALISTS

2174 & 2134
NW COMMERCE LAKES DR
PORT ST LUCIE, FL 34986
ST LUCIE COUNTY

SHEET TITLE	
PROP. COLORED RENDERING	
DATE	SHEET
12/2/2025	C-505
SCALE	
N.T.S	
DRAWN BY	
L.S	