

PLANT LIST - RIVERLAND REFLECTION GARDEN

SYMBOL	BOTANICAL / COMMON NAME	RECOMMENDATION	NATIVE	QTY
BTB	Bauhinia monandra / Butterfly Flower Tree	0-1' Ht. standard, 1 gal.	-	2
BH4	Bougainvillea standard multi-color	0' standard, braided stump, Thai Delight with Barbara Karst	-	1
CV-R	Calceolaria virens / Buttercup	25-30" Ht. specimen, provided by owner	-	3
HSP	Hibiscus / Hibiscus	15 gal. 0-1' Ht. standard, pink flower	-	4
LB	Ligularia japonica / Glossy Privet Standard	0' x 0' multi-stem, limited up, full canopy	-	1
LB	Ligularia japonica / Glossy Privet Standard	0' x 0' multi-stem, limited up, full canopy	-	2
LS12	Lagerströmia speciosa / Queen's Grace Hydrangea	12' Ht. full canopy	-	3
QV810	Quercus virginiana / Bur Oak	0-12' Ht. 10" x 0" 1/2" top, 2' cal.	-	2
QV810	Quercus virginiana / Bur Oak	10' x 0' 3/4" cal. full canopy	NAT	2
SEN1	Senna polyphylla / Desert Cassia	7' Ht. x 4" top, full canopy, straight trunk	-	1
TO10	Tibouchina grandifolia / Purple Glory Tree	10' x 1' 2" cal. full canopy	-	1
PALMS				
AD12	Adiantum / Christmas Fern	0' gal. triple cane, heavy cal. full frond	-	1
CCP	Chamaecyparis canadensis / Cal. Palm	0' cal. full to base, dense	-	4
GM12	Guzmania / Green Majesty / Coconut Palm	12' c.t., heavy cal. full frond	-	1
HR4	Hibiscus / Hibiscus	25 gal. 0-1' Ht. full frond, matching	-	4
PD10	Phoenix dactyloides / Medjool Date Palm	10' c.t., unscarred trunk, full, intact fronds, clean cut texture on trunk	-	10
PD12	Phoenix roebelenii / Pygmy Date Palm	0' cal. triple stem full frond	-	1
PD12	Phoenix roebelenii / Pygmy Date Palm	0' Ht. single stem full frond, straight, unscarred trunk	-	3
PD12	Phoenix roebelenii / Pygmy Date Palm	12' c.t., triple stem, unscarred trunk, full, intact fronds, clean cut texture on trunk	-	1
PD12	Phoenix roebelenii / Pygmy Date Palm	0' cal. full to base, dense	-	12
PD12	Phoenix roebelenii / Pygmy Date Palm	12' gal. heavy cal. full frond	NAT	6
PD12	Phoenix roebelenii / Pygmy Date Palm	0' Ht. full to base, dense	-	1
PD12	Phoenix roebelenii / Pygmy Date Palm	1 gal. 20" x 24" min 2 pos. full	-	3
PD12	Phoenix roebelenii / Pygmy Date Palm	0' c.t., heavy cal. full frond	NAT	3
PD12	Phoenix roebelenii / Pygmy Date Palm	0' c.t., heavy cal. full frond	NAT	14
PD12	Phoenix roebelenii / Pygmy Date Palm	10' gal. single stem full fronds, single, straight, unscarred trunk	NAT	3
SHRUBS, ACCENTS, AND GROUNDCOVER				
AG	Agave / Agave	solid panels, laid tight, city in 0"	-	22
AG	Agave / Agave	3 gal. 10" x 10" full 24" o.c.	-	30
AG	Agave / Agave	1 gal. 20" x 30" full, no damage to leaves, shade grow	-	4
AG	Agave / Agave	1 gal. 24" x 24" full	-	10
AG	Agave / Agave	0' pots, 12" o.c., install w/ planting soil	-	150
AG	Agave / Agave	3 gal. 24" x 24" full	-	15
AG	Agave / Agave	3 gal. 10" x 20" green leaf, white flowers, full 30" o.c.	-	6
AG	Agave / Agave	3 gal. 10" x 20" variegated leaf, full 30" o.c.	-	6
AG	Agave / Agave	1 gal. 30" x 30" full	-	3
AG	Agave / Agave	1 gal. 30" x 30" full	-	44
AG	Agave / Agave	1 gal. 9" Ht. 3 cane min. full	-	4
AG	Agave / Agave	3 gal. 10" x 10" full, shade grow	-	6
AG	Agave / Agave	3 gal. 20" x 10" full	-	10
AG	Agave / Agave	3 gal. 24" x 10" full	-	10
AG	Agave / Agave	3 gal. 24" x 10" full 24" o.c.	NAT	302
AG	Agave / Agave	3 gal. 14" x 14" full, dense foliage to base, 24" o.c.	-	341
AG	Agave / Agave	3 gal. 14" x 14" full, 10" o.c.	-	237
AG	Agave / Agave	3 gal. 20" x 10" full 30" o.c.	-	100
AG	Agave / Agave	15 gal. 0' x 4" full	-	15
AG	Agave / Agave	1 gal. 10" x 14" full	-	122
AG	Agave / Agave	1 gal. 12" x 14" full 10" o.c.	-	32
AG	Agave / Agave	1 gal. 24" o.c. no damage to leaves, full	-	3
AG	Agave / Agave	15 gal. 0' Ht. cone, symmetrical, matched specimen	-	3
AG	Agave / Agave	3 gal. 10" x 10" full, dense foliage to base	-	46
AG	Agave / Agave	3 gal. 14" x 14" full 10" o.c.	-	20
AG	Agave / Agave	1 gal. 12" x 14" full 10" o.c.	-	426
AG	Agave / Agave	3 gal. 30" x 24" full	-	40
AG	Agave / Agave	3 gal. 30" x 24" full	-	31
AG	Agave / Agave	3 gal. 10" x 10" full 24" o.c.	-	20
AG	Agave / Agave	3 gal. 10" x 10" full 10" o.c.	-	00
AG	Agave / Agave	3 gal. 24" x 30" full 24" o.c.	NAT	23
AG	Agave / Agave	1 gal. 30" x 30" full	-	1
AG	Agave / Agave	3 gal. 20" x 22" full 24" o.c.	-	1
AG	Agave / Agave	3 gal. 22" x 20" full 24" o.c.	-	344
AG	Agave / Agave	3 gal. 24" x 30" full	-	10
AG	Agave / Agave	5 1/2" thermocole cleanline edging, black finish, city in LP	-	6
AG	Agave / Agave	2-3" length, black, unpainted - this per 0"	-	24
AG	Agave / Agave	2" Thick A Grade Raw Wood Mulch, CHOCOLATE COLOR - BID PER CY	-	43

Landscape Lighting



79 Landscape Accent Light




Riverland Reflection Garden Featuring: Riverland Spiral Reflections

PREPARED FOR GL HOMES

PORT SAINT LUCIE, FLORIDA

CONCEPTUAL LANDSCAPE PLAN

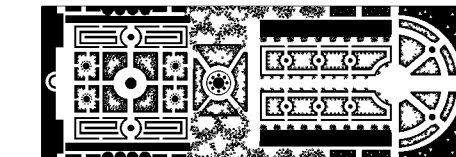


PARKER YANNETTE
design group, inc.

Paving


- Concrete paving with decorative pattern (approx. 4,110 total s.f.)
- Concrete paving (approx. 5,150 total s.f.)
- Artificial Turf (approx. 5,570 total s.f.)
- Frosted glass mulch 3" deep, medium size with filter fabric (155 s.f.)
- Paving by restaurant tenants, T.B.D.

Lighting and Site Furnishings

- 18 Pole-mounted area light
- 41 Path Light
- 19 4-Top Patio Table and Chairs
- 10 Seating / Conversation Set
- 5 Litter Receptacle

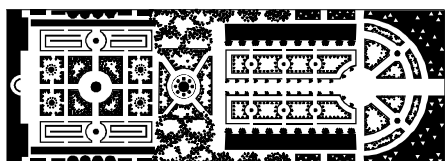

PARKER YANNETTE
design group, inc.

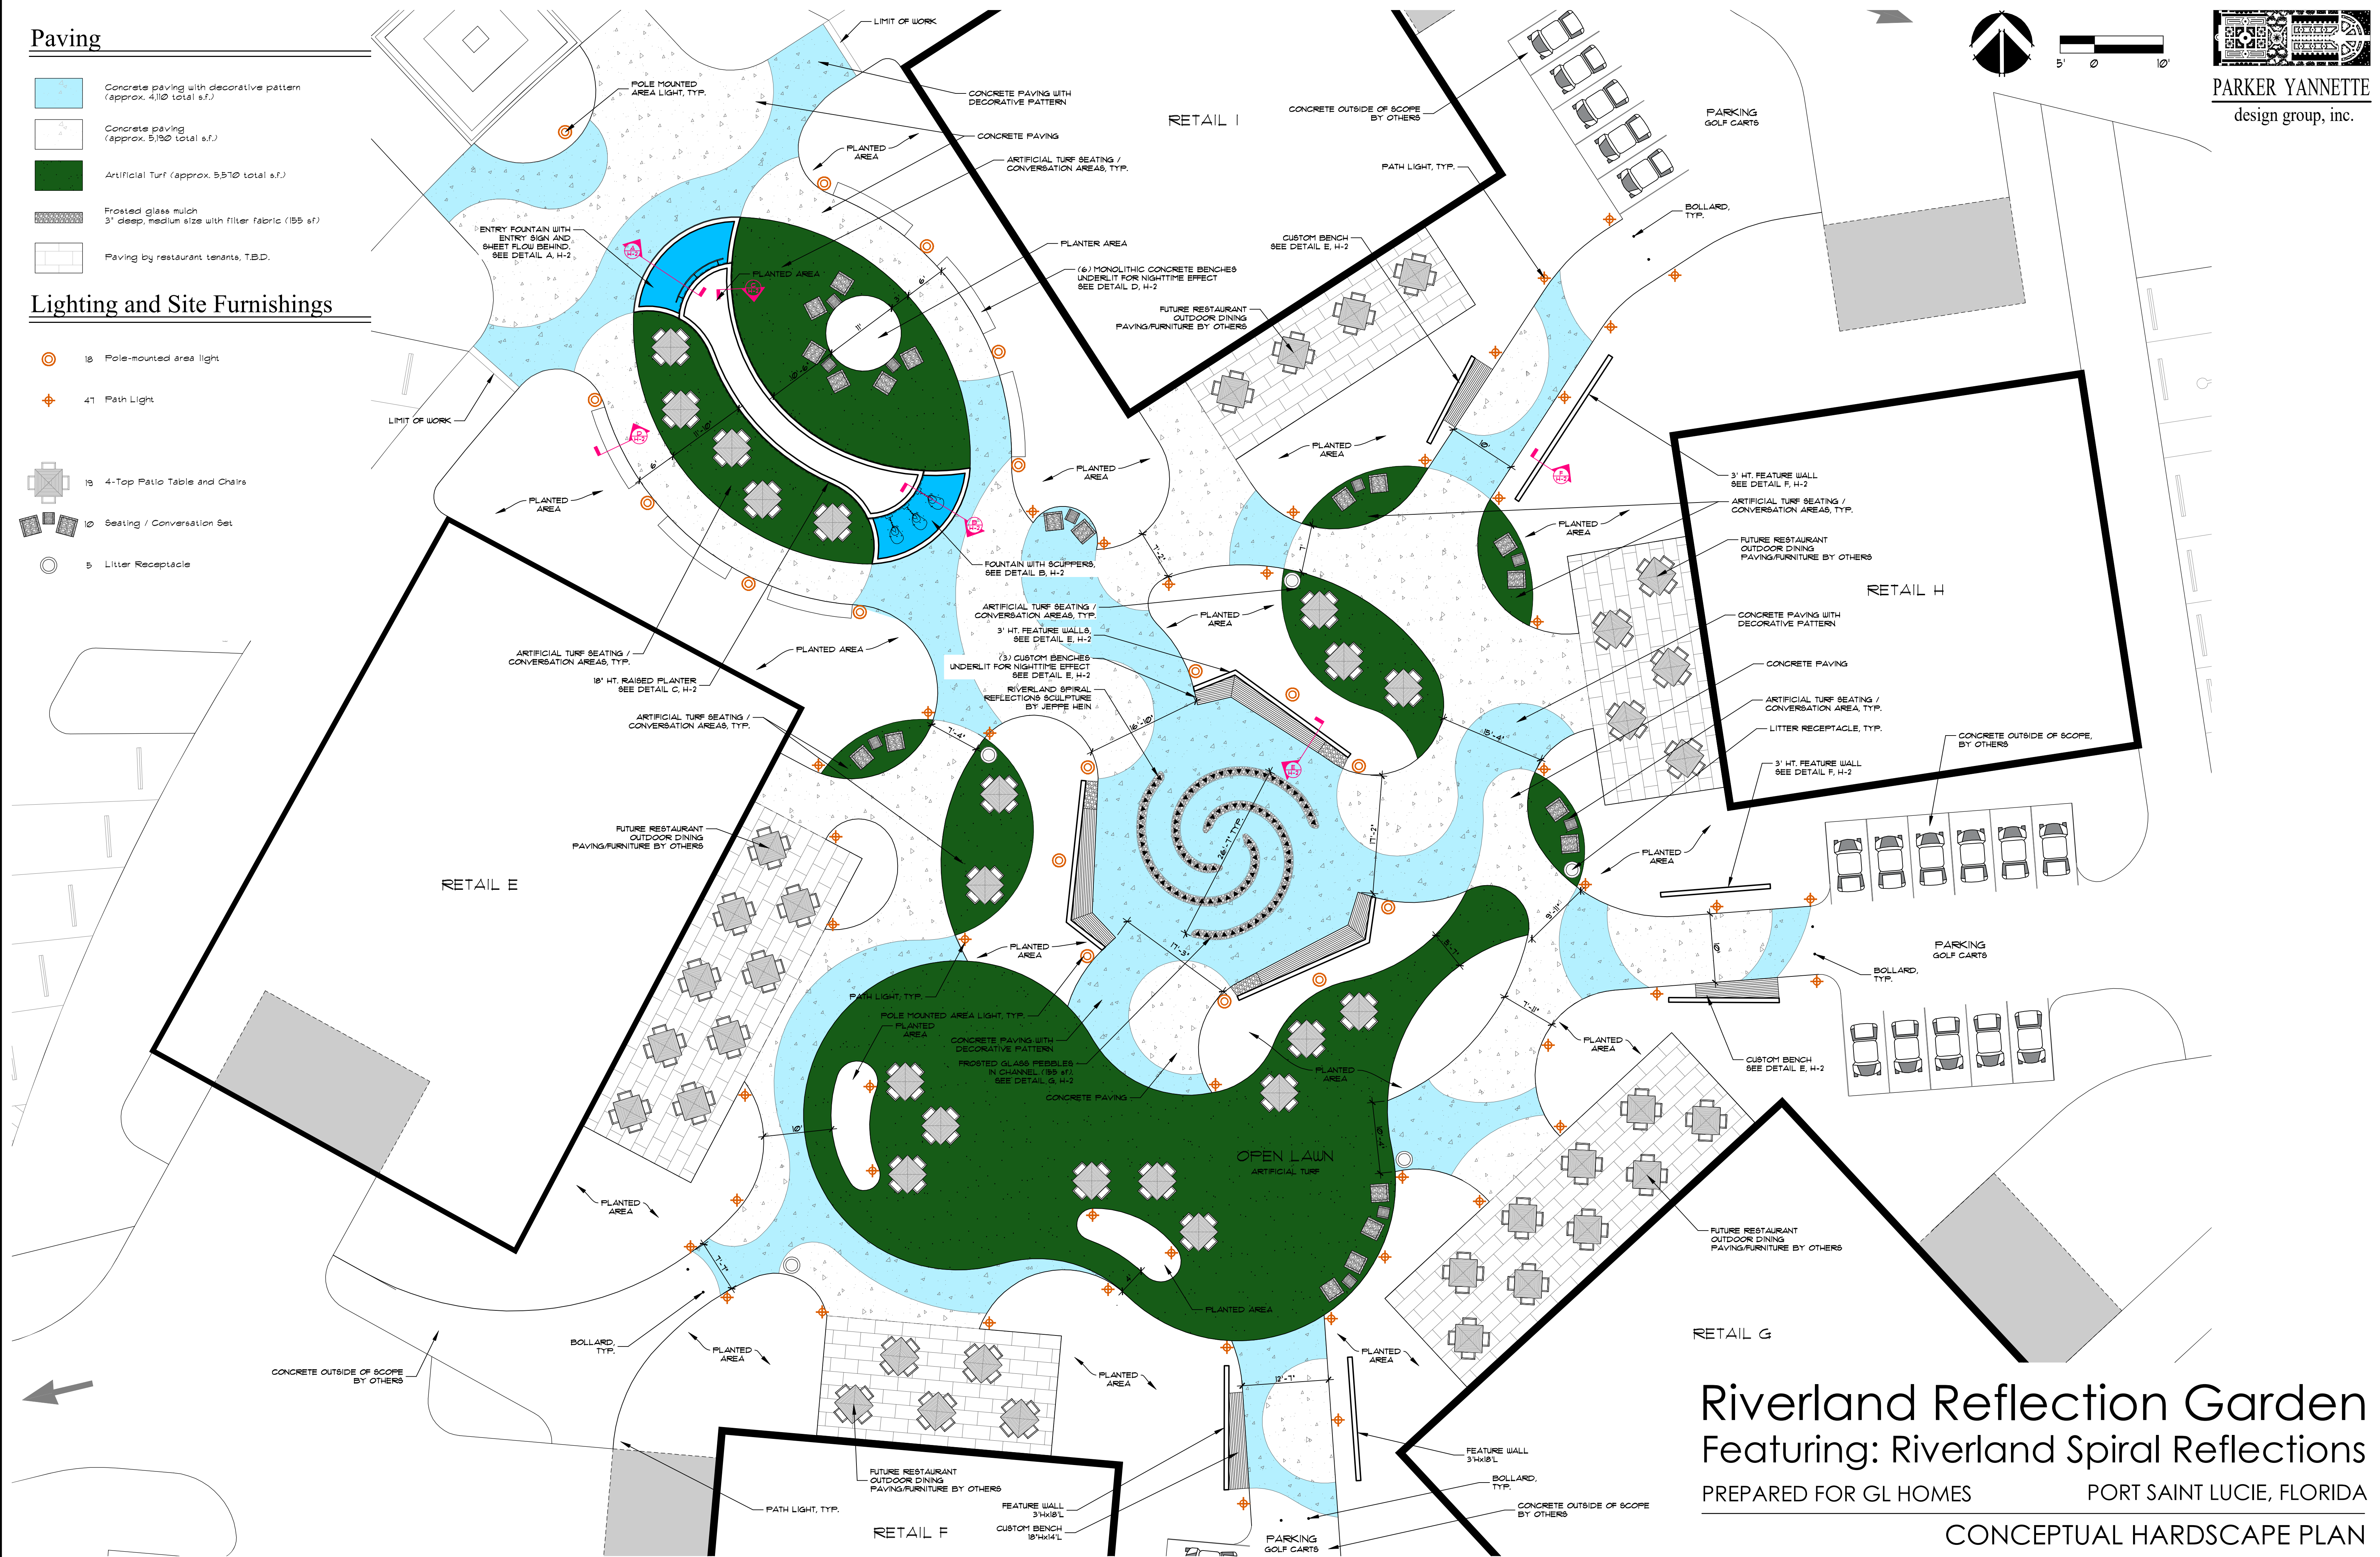


Riverland Reflection Garden Featuring: Riverland Spiral Reflections

PREPARED FOR GL HOMES


PORT SAINT LUCIE, FLORIDA

CONCEPTUAL HARDSCAPE PLAN

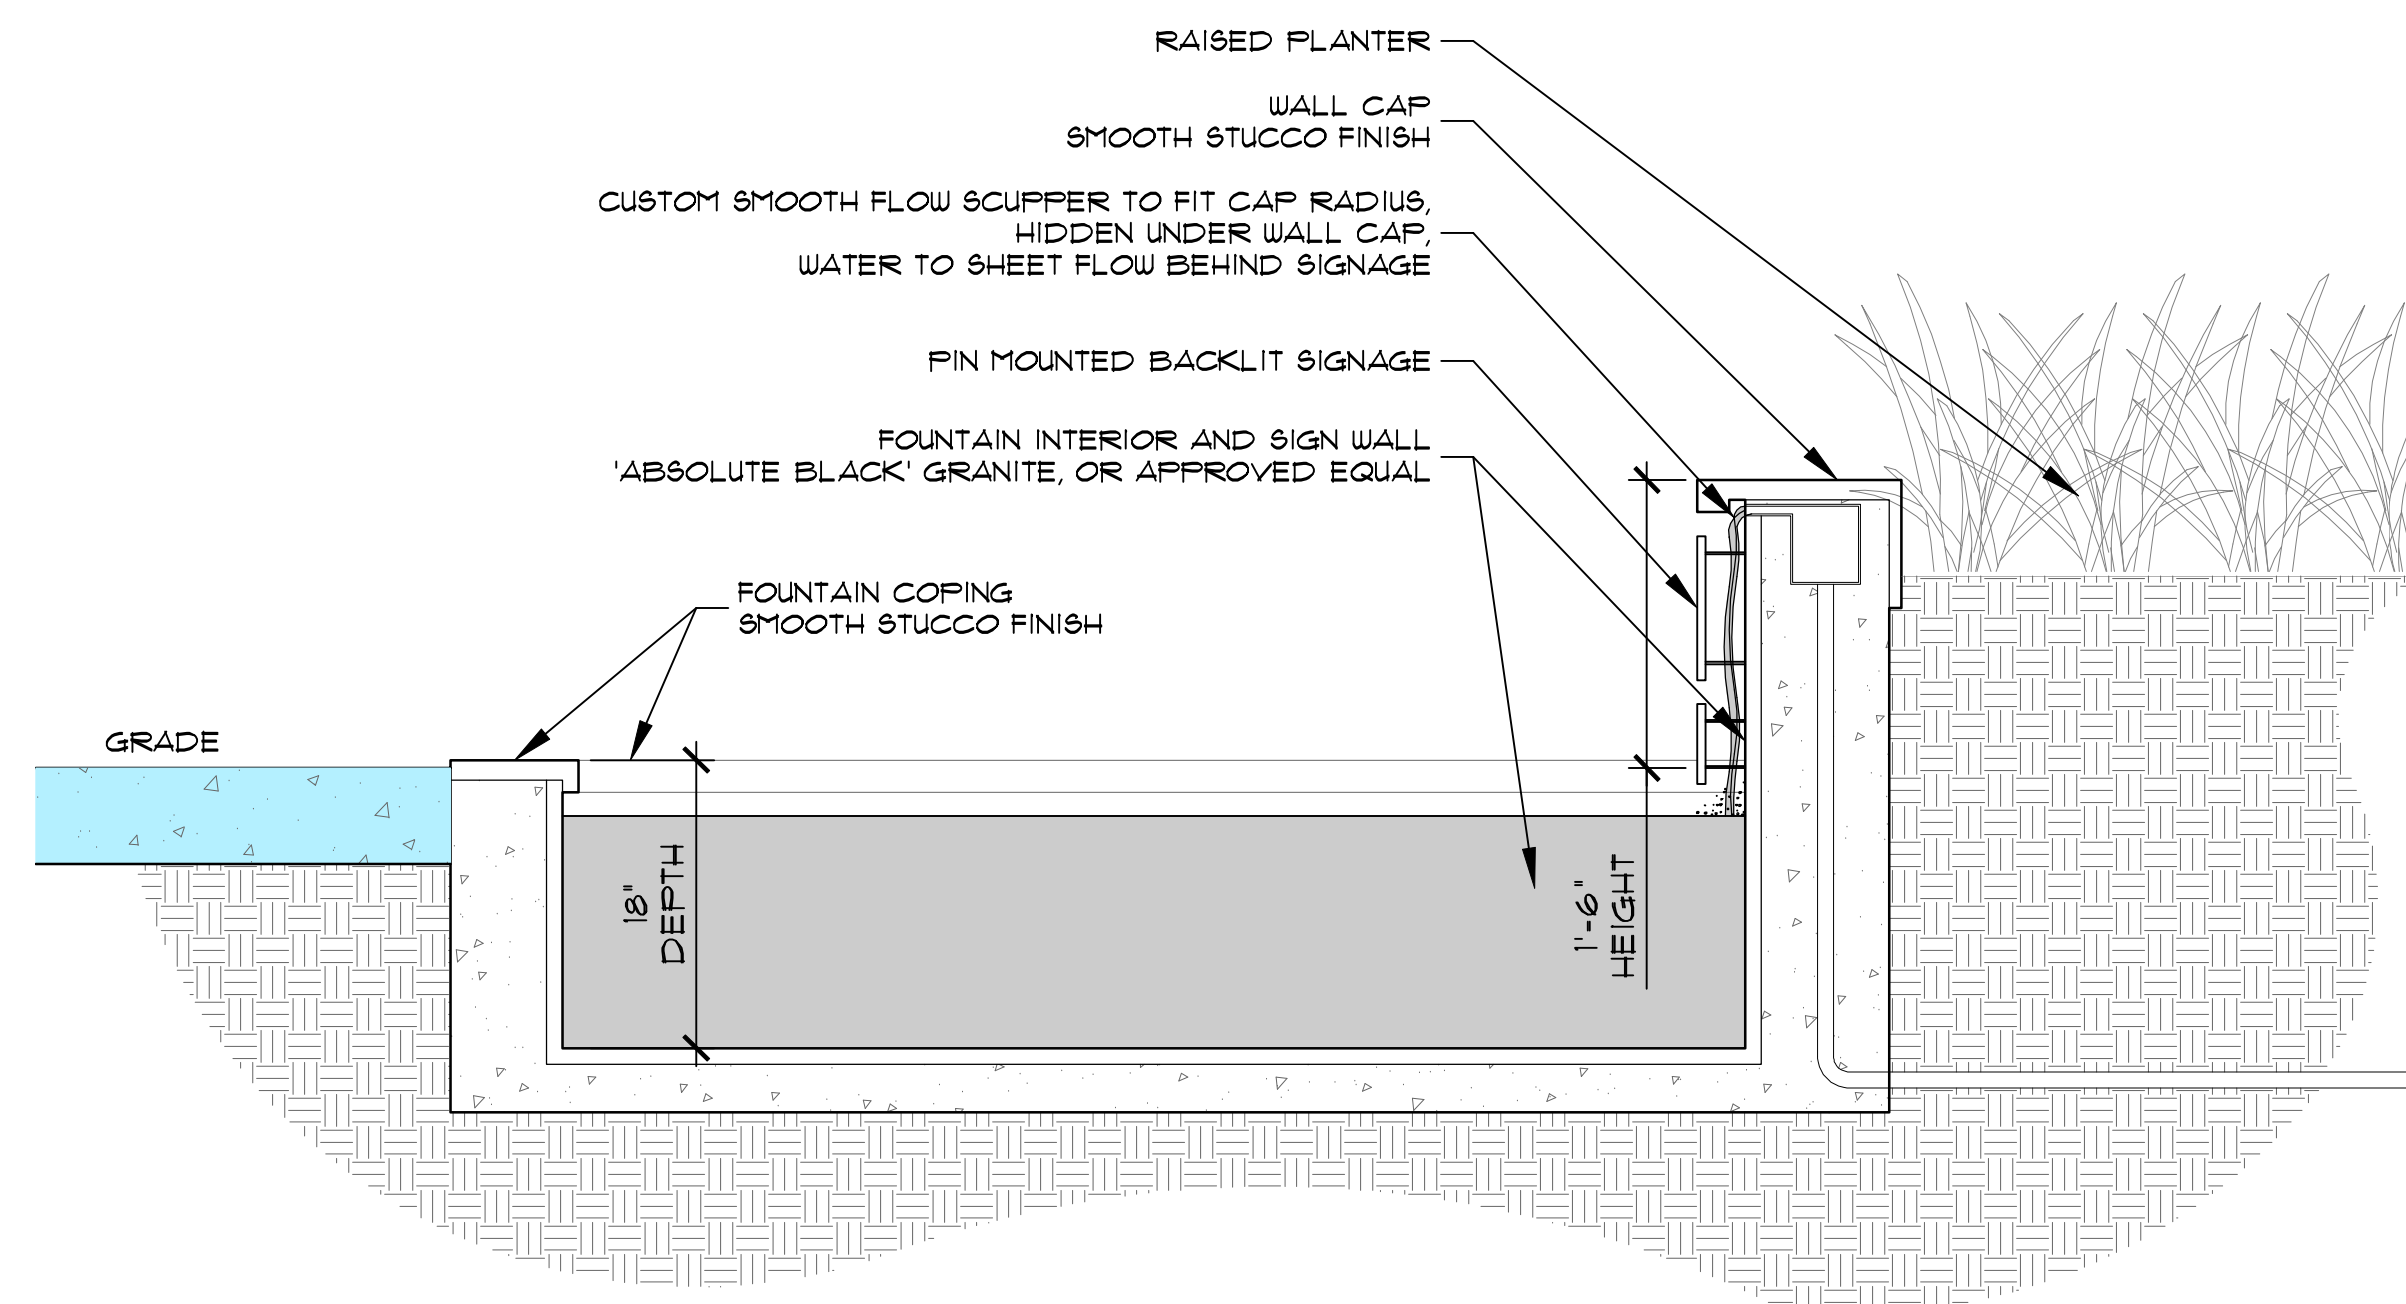


A ENTRY FOUNTAIN - FRONT BASIN
H-2

SCALE: 1"=1'-0"

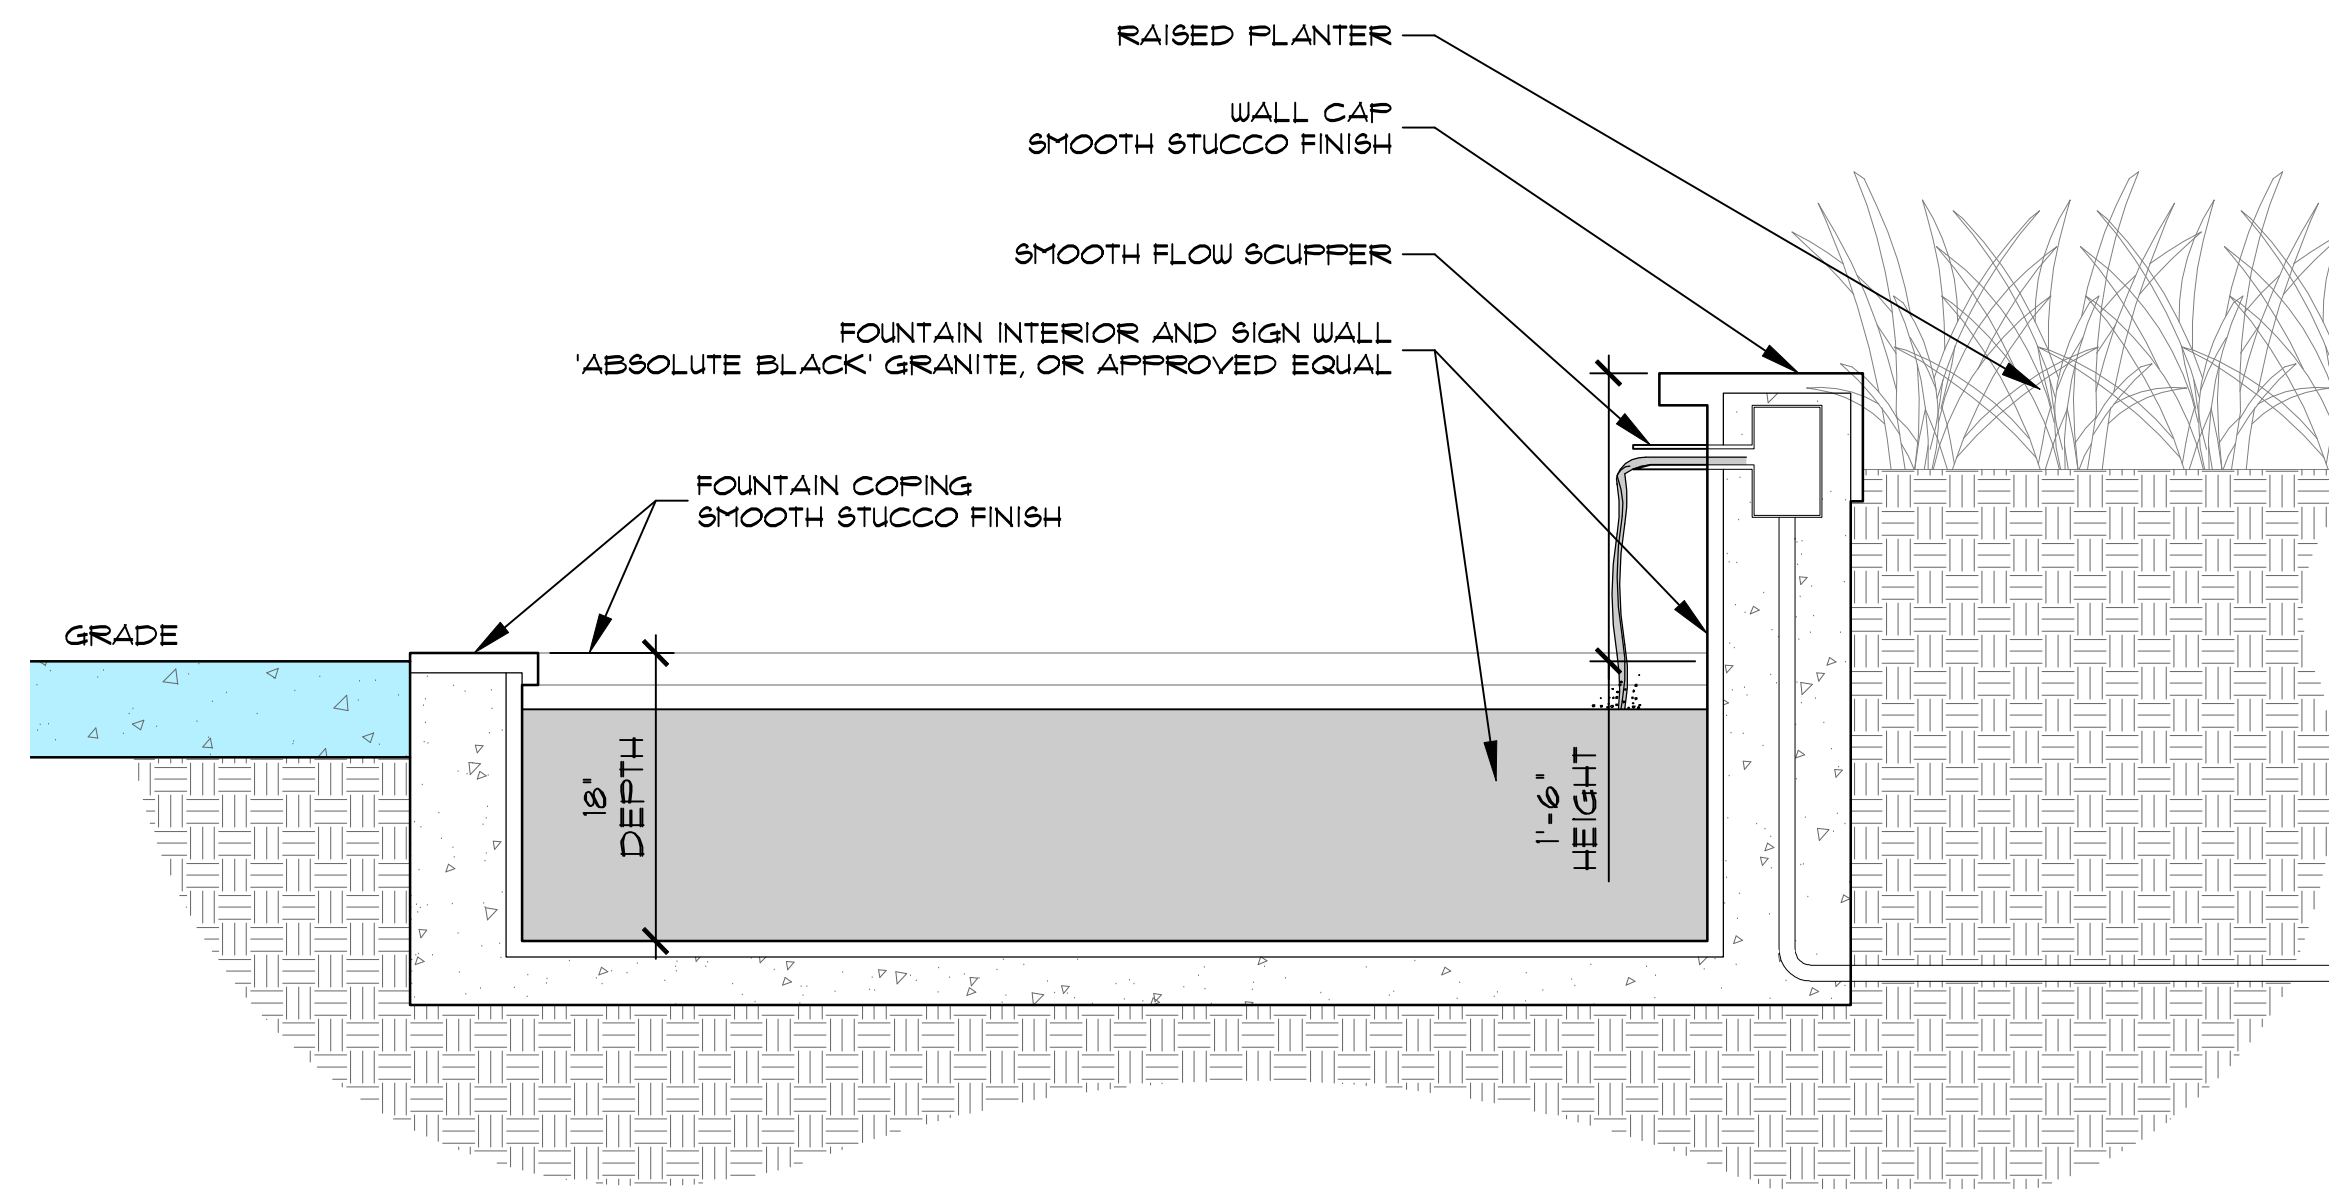


B ENTRY FOUNTAIN - BACK BASIN
H-2

SCALE: 1"=1'-0"

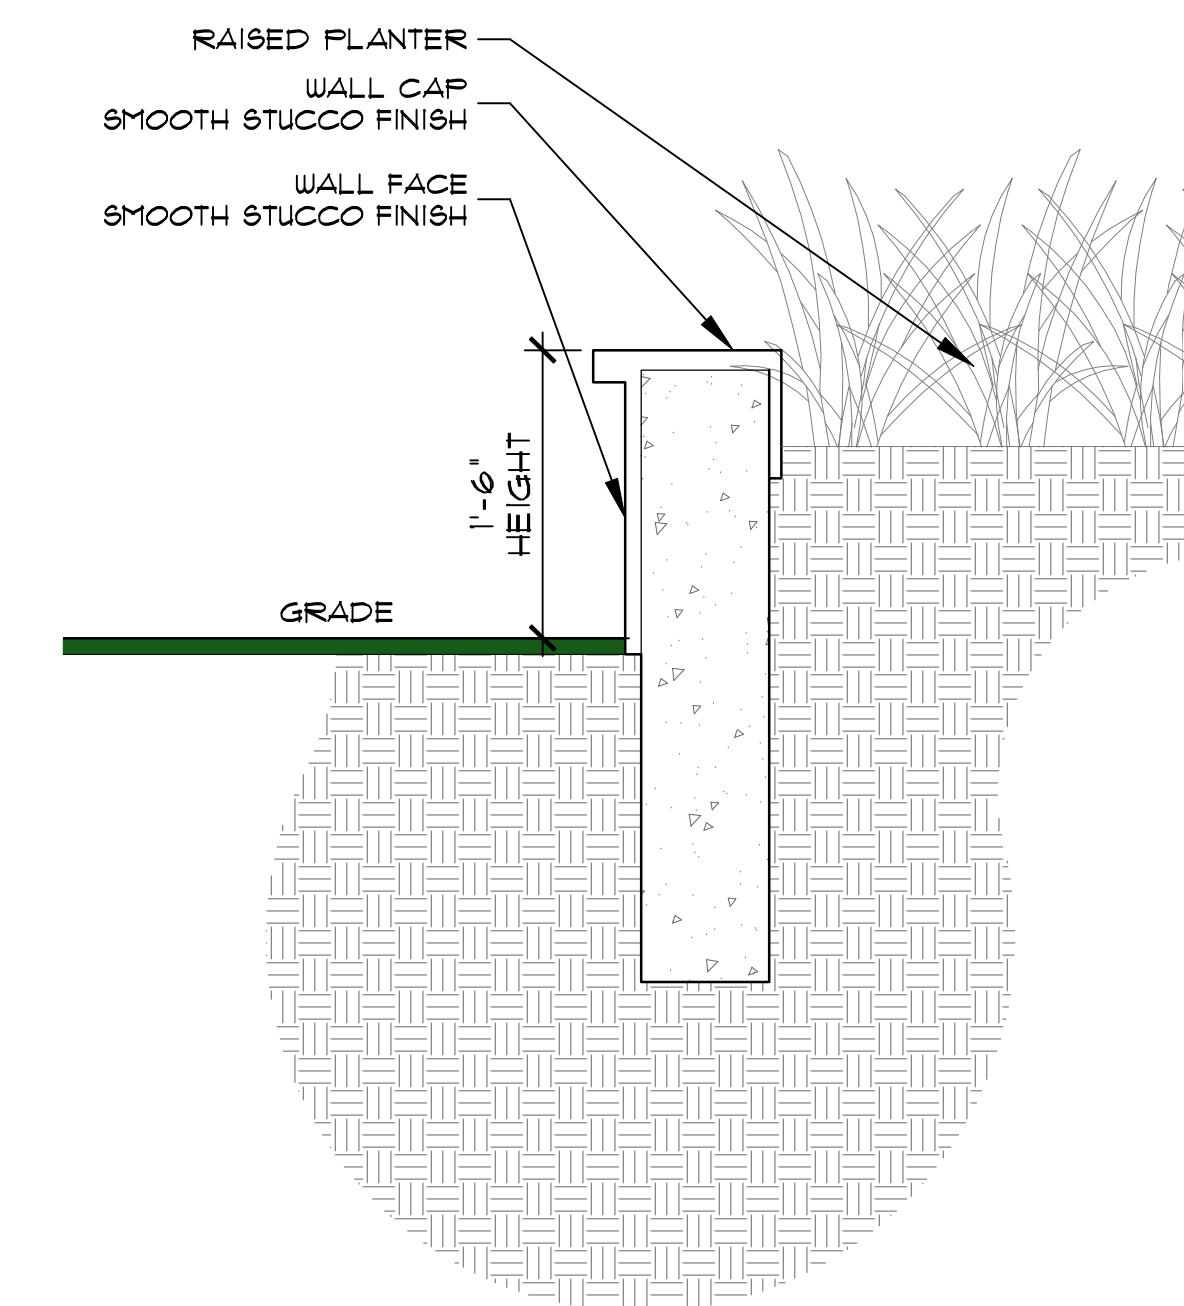


C RAISED PLANTER WALL
H-2

SCALE: 1"=1'-0"

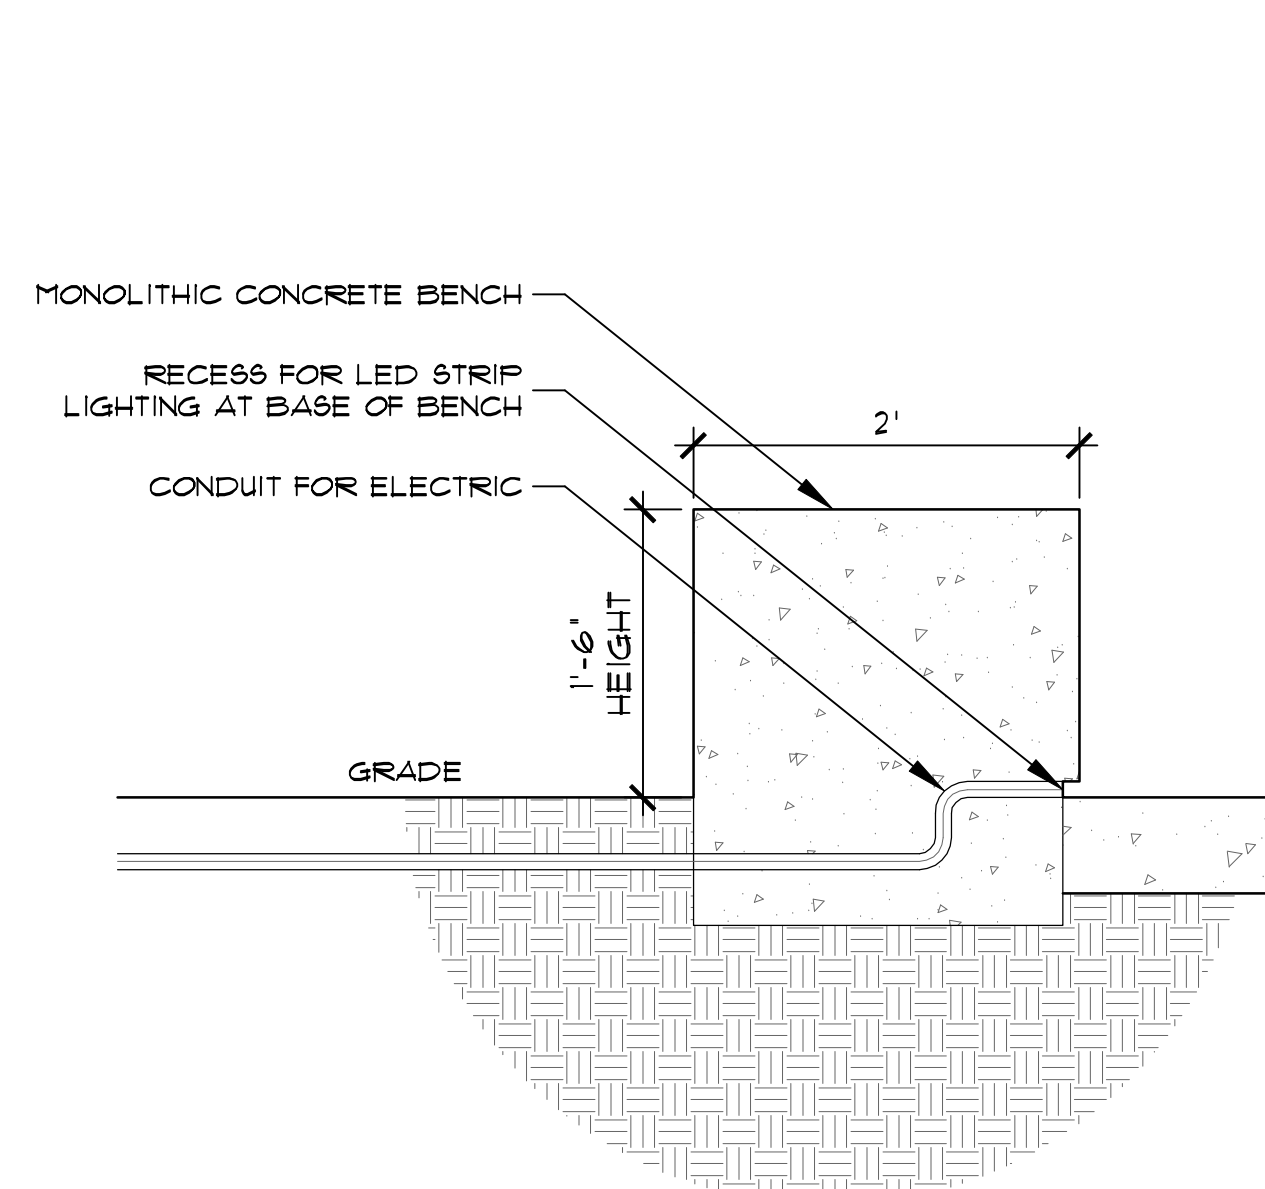


D MONOLITHIC CONCRETE BENCH
H-2

SCALE: 1"=1'-0"

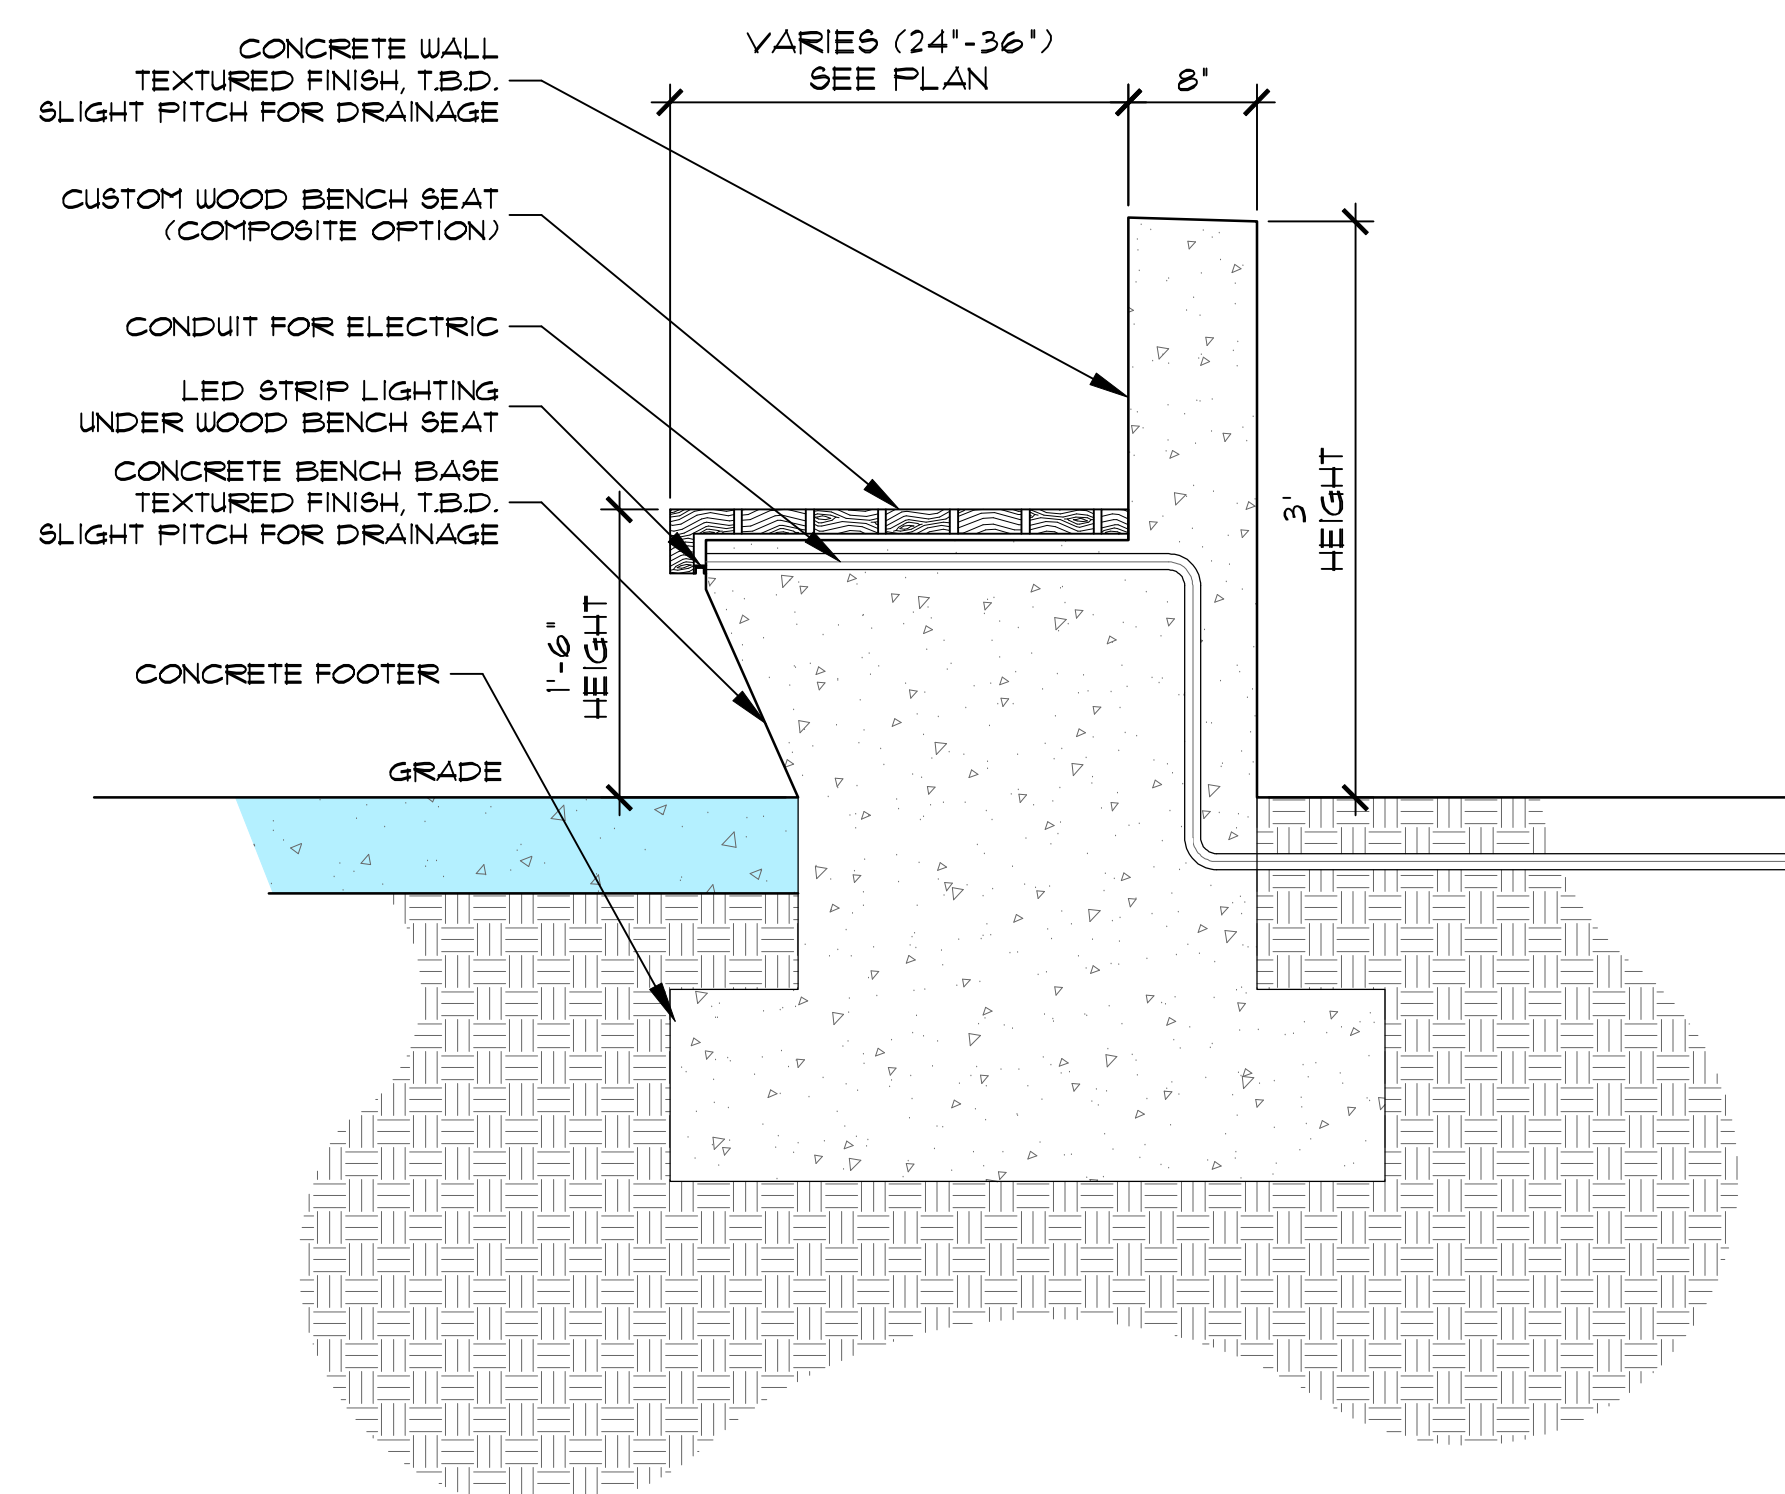


E CUSTOM BENCH
H-2

SCALE: 1"=1'-0"

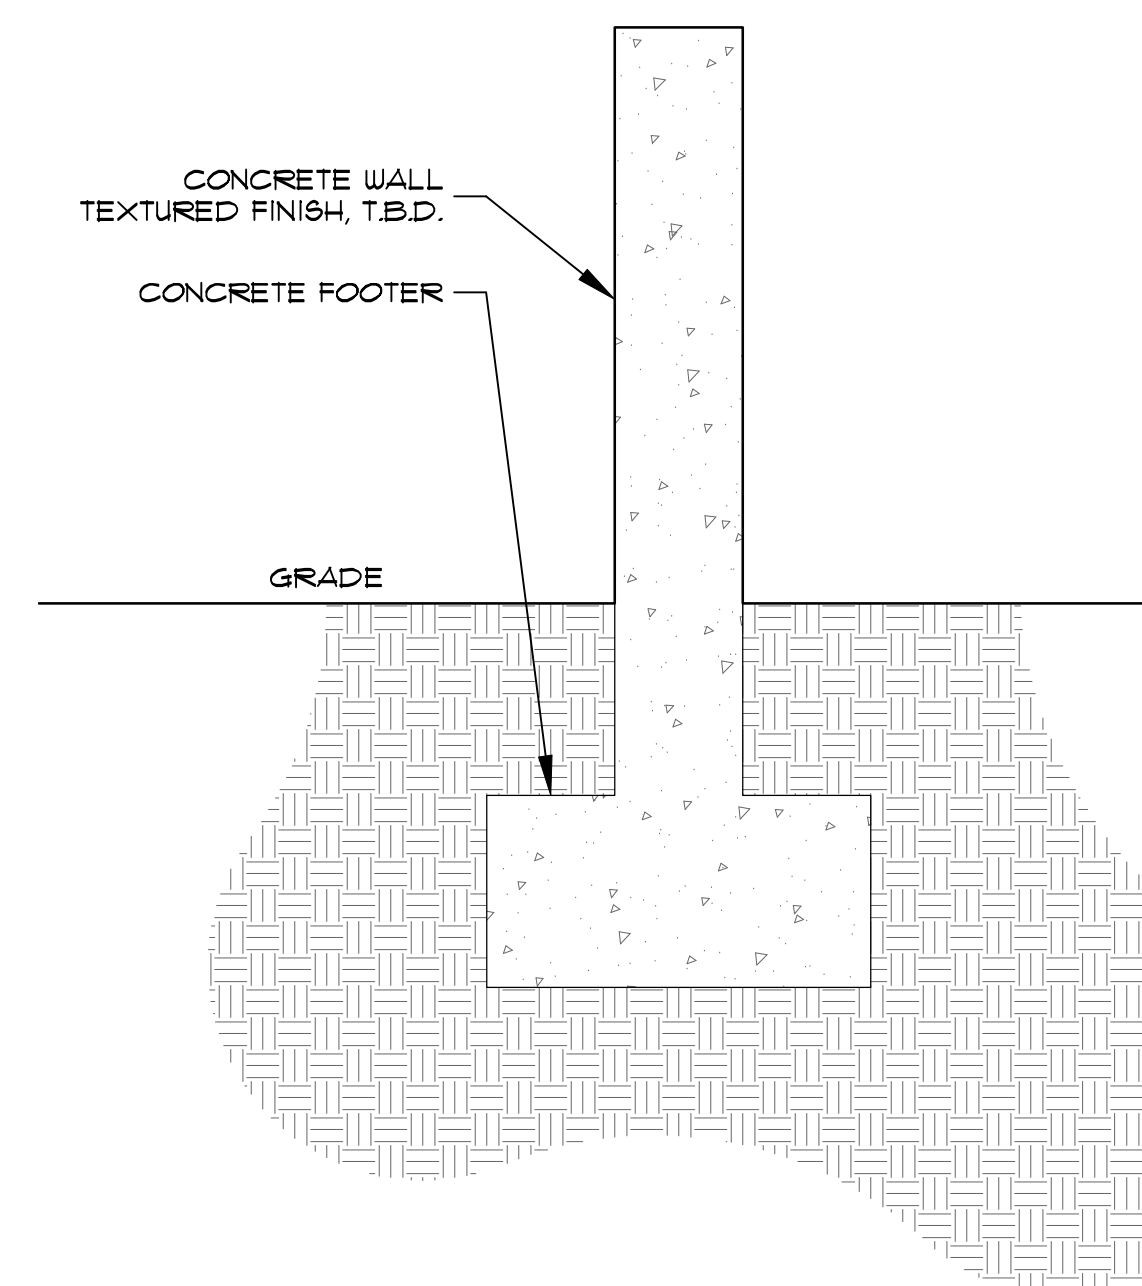

F FEATURE WALL
H-2

SCALE: 1"=1'-0"

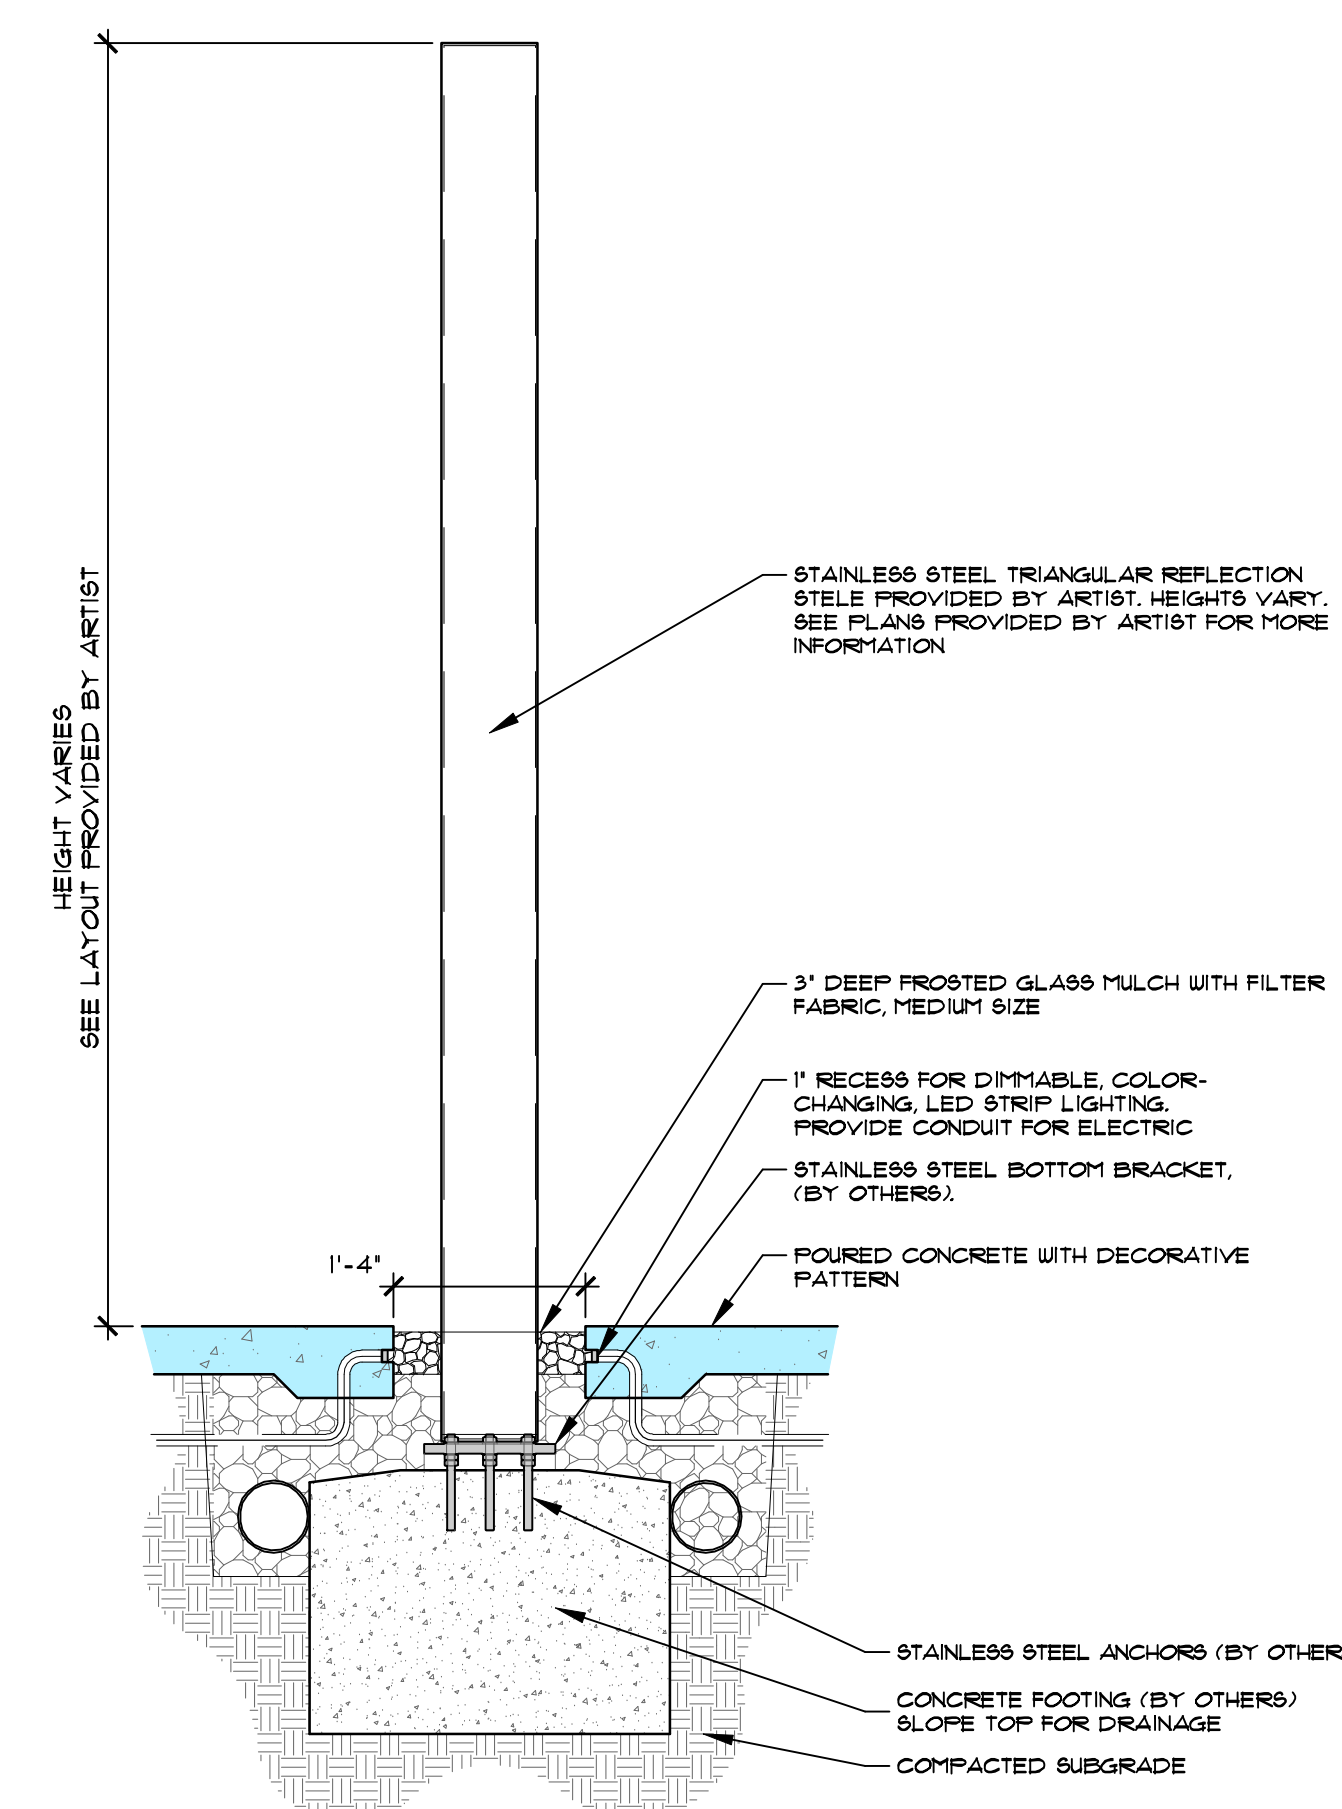

G CHANNEL DETAIL
H-2

SCALE: 1"=1'-0"

Riverland Reflection Garden Featuring: Riverland Spiral Reflections

PREPARED FOR GL HOMES

PORT SAINT LUCIE, FLORIDA

CONCEPTUAL HARDSCAPE DETAILS