


PARKER YANNETTE
design group, inc.

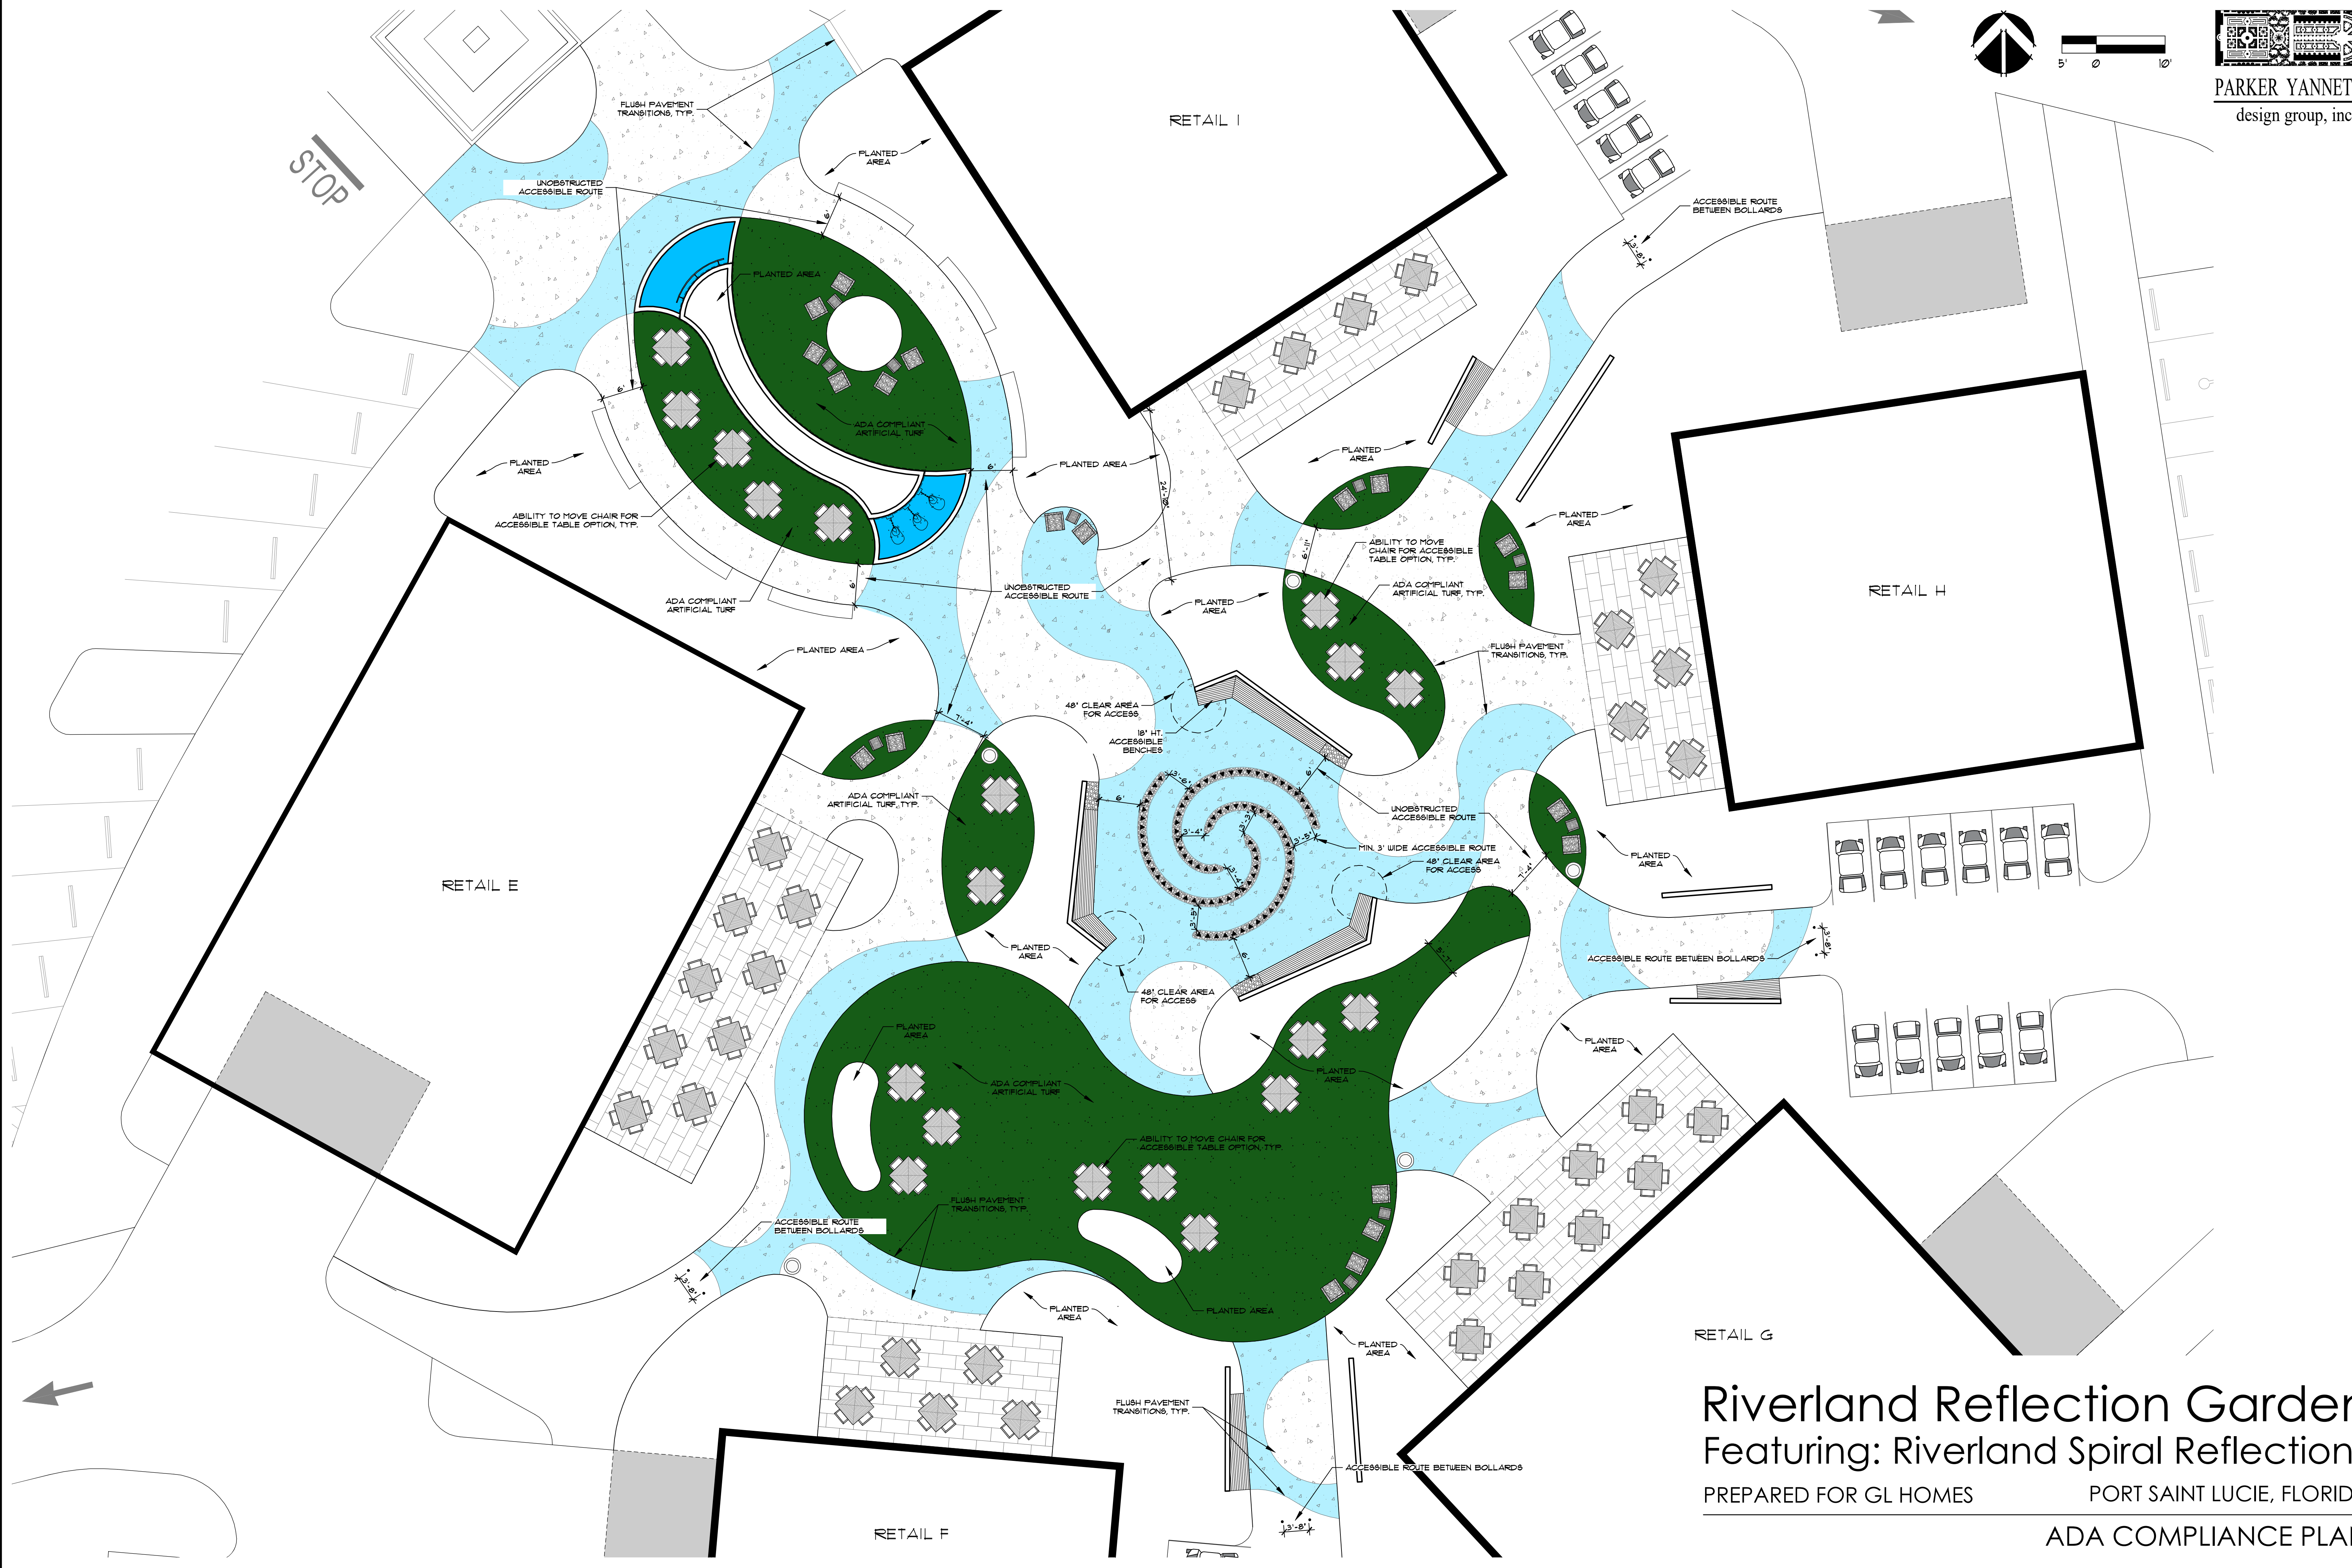

Riverland Reflection Garden

Featuring: Riverland Spiral Reflections

PREPARED FOR GL HOMES

PORT SAINT LUCIE, FLORIDA

ADA COMPLIANCE PLAN