


PORT ST. LUCIE, FL - BTS - WARM CLIMATE


ELEVATION
TRT ID - 441016

©Copyright 2023 Tesla Motors, Inc. All rights reserved. Proprietary and Confidential Business Information
CONFIDENTIAL


CONCEPT VERSION: A23-V12-0

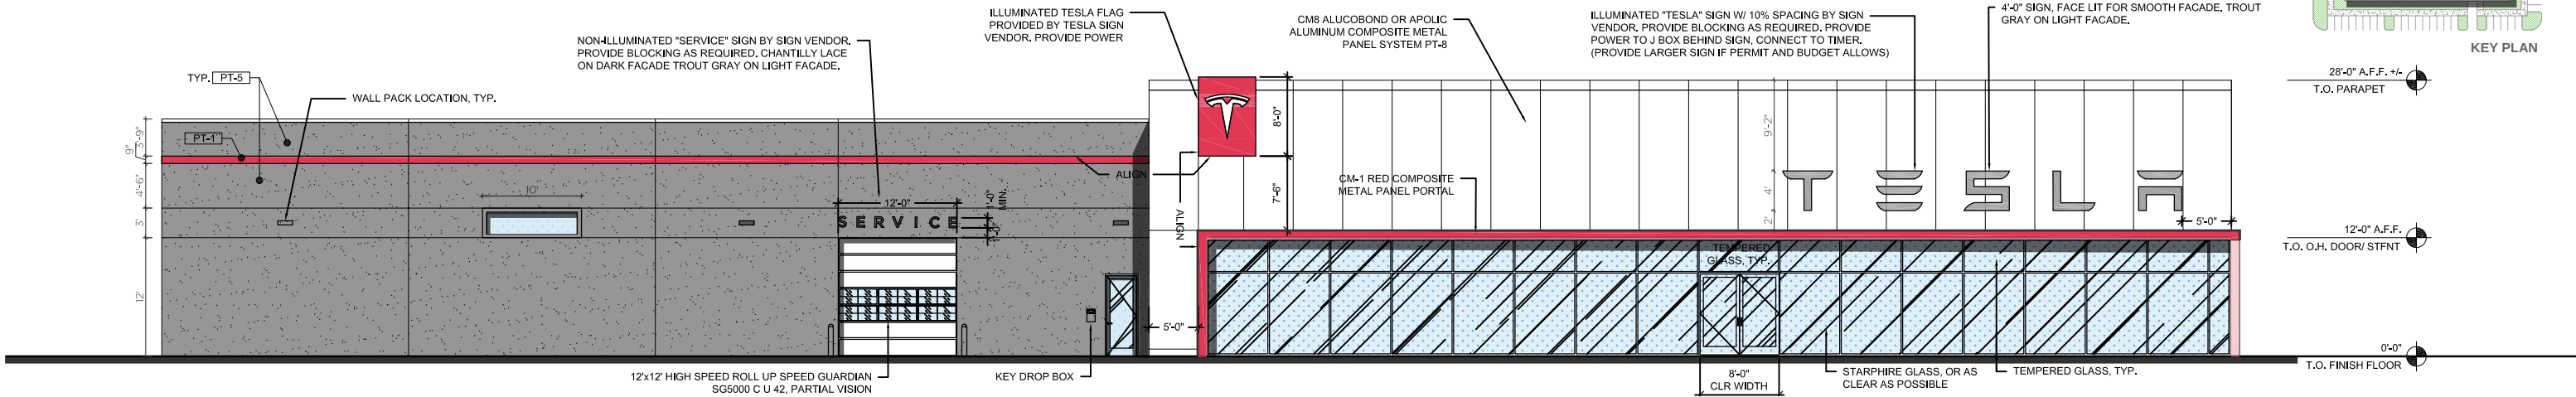

NORTH ELEVATION

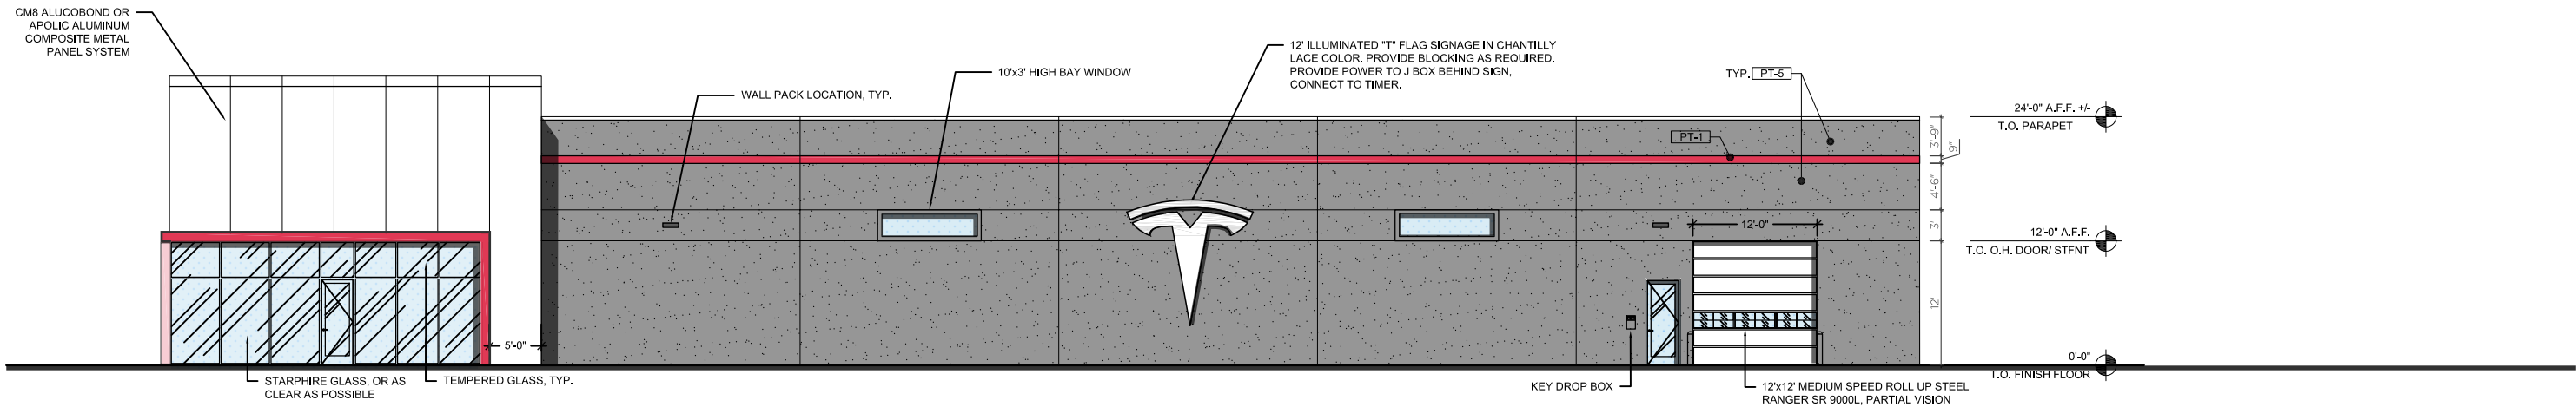


WEST ELEVATION

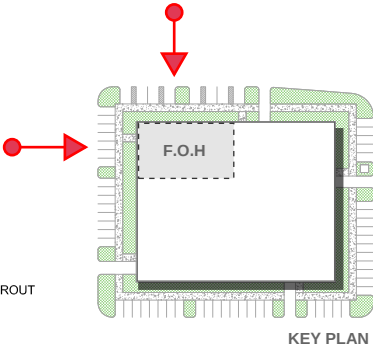


PORT ST. LUCIE, FL - BTS - WARM CLIMATE

ELEVATION
TRT ID - 441016

CONCEPT VERSION: A23-V12-0

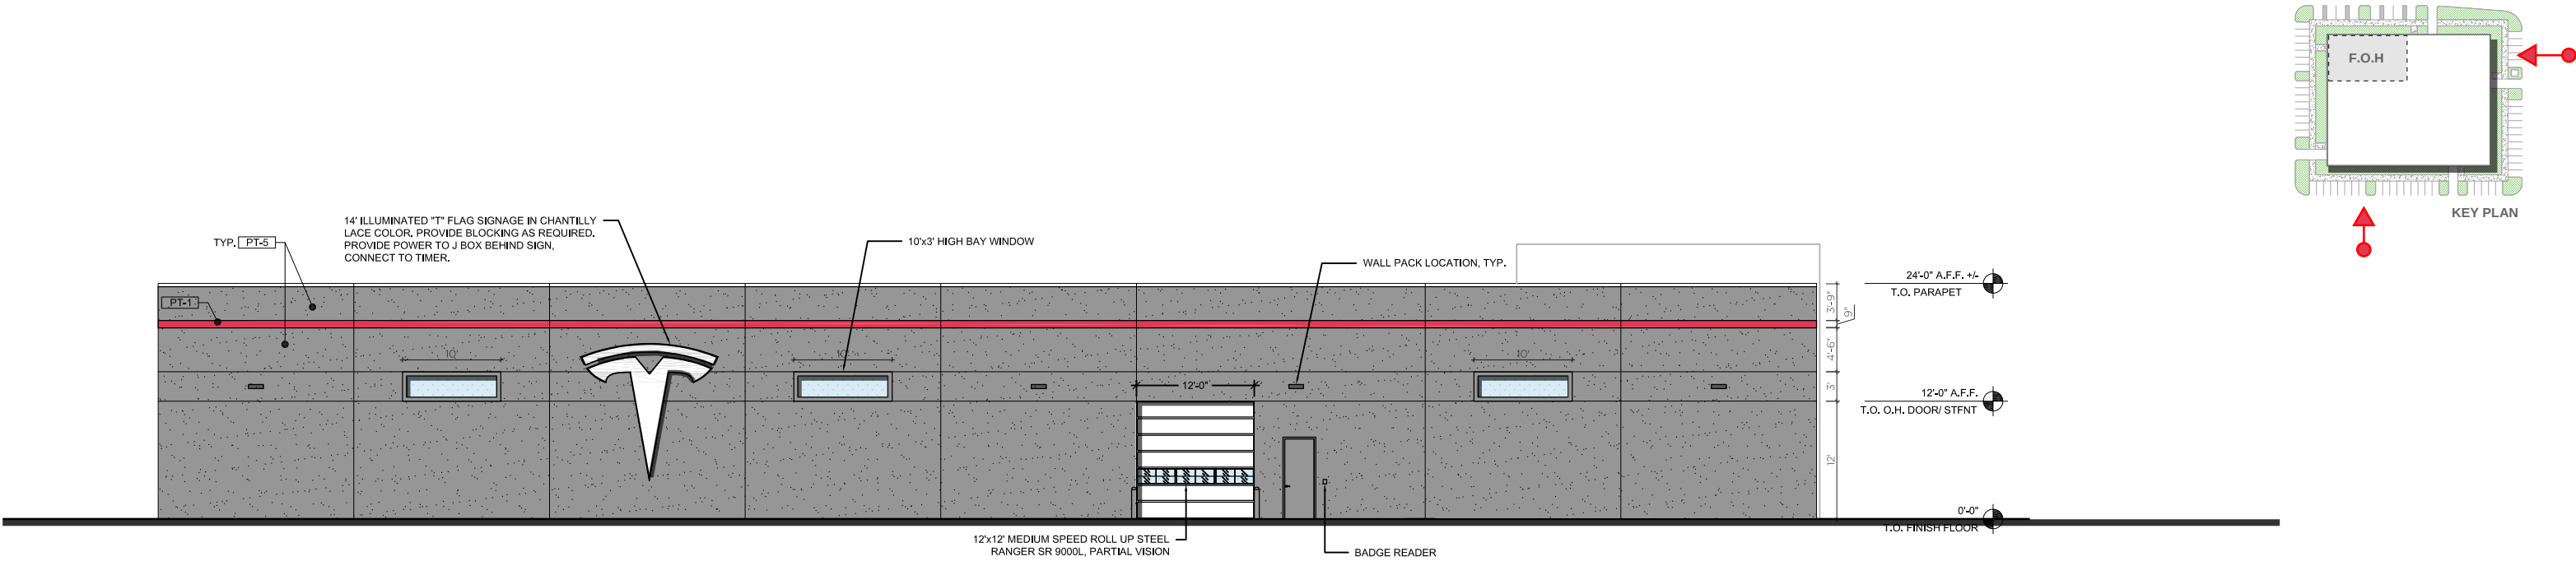

EAST ELEVATION

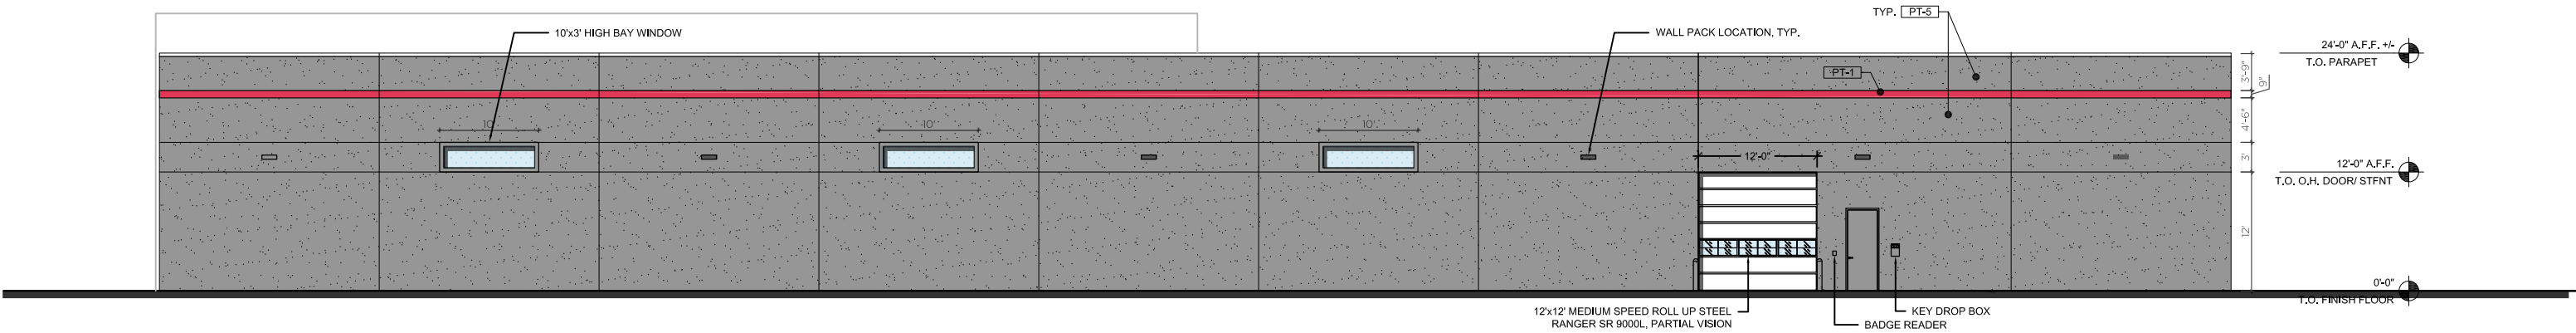

SOUTH ELEVATION

PORT ST. LUCIE, FL - BTS - WARM CLIMATE


SIGNAGE
TRT ID - 441016

CONCEPT VERSION: A23-V12-0

S310

Exterior Monument: SSD w/ Arrows

Y	X	A	B	C	SQ.FT
6'-0"	2'-7 ¼"	1'-10 ¾"	0'-3 ¼"	1'-0"	15.63
7'-0"	3'-0 ½"	2'-2 5/8"	0'-3 7/8"	1'-0"	21.29
8'-0"	3'-5 5/8"	2'-6 3/8"	0'-4 3/8"	1'-0"	27.75
9'-0"	3'-10 7/8"	2'-10 ¼"	0'-4 7/8"	1'-2"	35.16
10'-0"	4'-4"	3'-2"	0'-5 ½"	1'-2"	43.33
12'-0"	5'-2 ½"	3'-9 5/8"	0'-6 5/8"	1'-6"	62.50
15'-0"	6'-6 1/8"	4'-9"	0'-8 ¼"	1'-6"	97.66
20'-0"	8'-8 1/8"	6'-4"	0'-11"	2'-0"	173.54

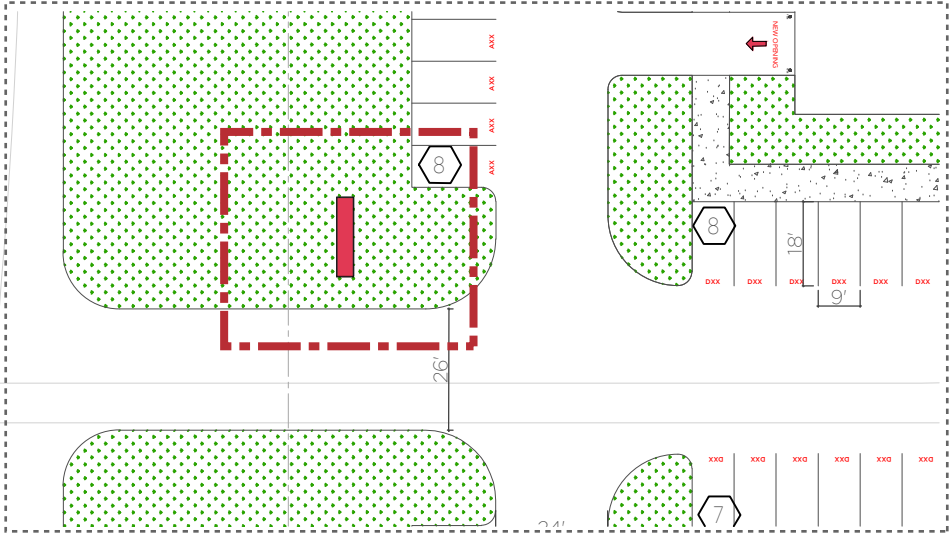

MONUMENT SIGNAGE KEY PLAN

