


Midway Road (CR 712)
 Alternative 2 - Box Culvert
 Urban 4 Lane with 7ft Buffered Bike Lane
 Typical Section

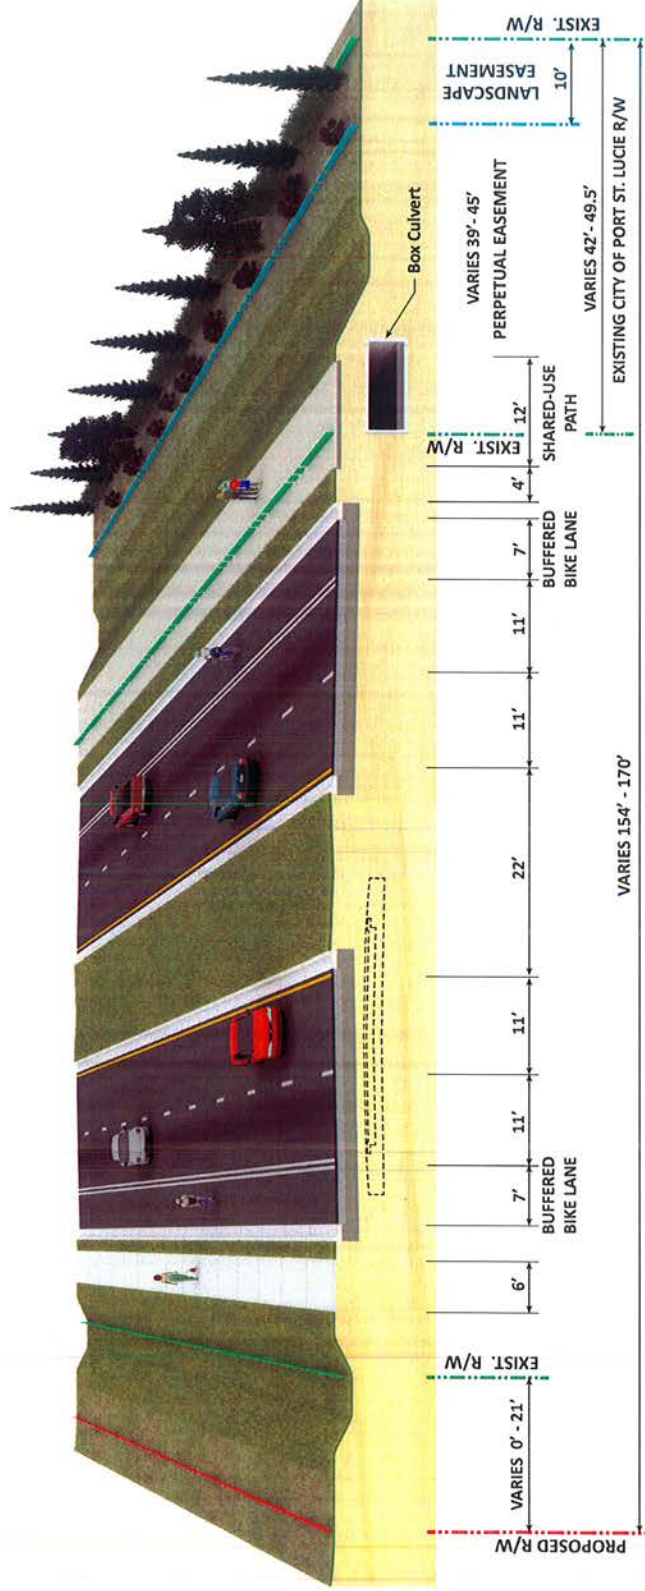

Typical Section Proposed - Alternative 2

Alternatives Public Workshop
 Haverly L. Fenn Center,
 2000 Virginia Ave, Fort Pierce FL 34982
 Tuesday, June 23, 2016
 5 pm to 7:30 pm