

D.E.	DRAINAGE EASEMENT	O.E.	OVERHANG EASEMENT
L.M.E.	LAKE MAINTENANCE EASEMENT	G.E.	GRADING EASEMENT
L.M.A.E.	LAKE MAINTENANCE ACCESS EASEMENT	F.S.L.	FORT ST LUCIE
R.O.W.	RIGHT OF WAY	L.E.	LANDSCAPE EASEMENT
U.E.	UTILITY EASEMENT	D.S.E.	DRAINAGE SWALE EASEMENT
U.E.-R.A.	UTILITY EASEMENT - RESTRICTED AREA (SEE "U.E." PLAT DEDICATION)	O.S.	OPEN SPACE
	STORM SEWER LINE WITH MANHOLE		SIGN
	STORM SEWER LINE WITH CATCH BASIN		LOT NUMBER
	SANITARY SEWER LINE WITH MANHOLE		FIRE HYDRANT
	WATER MAIN		
	WATER SVC. TO LOT WITH METER		
	SANITARY SVC. TO LOT WITH CLEANOUT		

- ALL LANDSCAPING WITHIN (PSLUSD) UTILITY EASEMENTS SHALL COMPLY WITH CHAPTER 154 OF THE CITY'S CODE OF ORDINANCES AND PSLUSD UTILITY STANDARDS, DETAILS AND POLICIES.
- NO LANDSCAPING SHALL BE PLANTED IN SUCH A MANNER AS TO ADVERSELY AFFECT UTILITY INSTALLATION, OPERATION AND MAINTENANCE.
- ALL EXISTING AND PROPOSED UNDERGROUND UTILITY MAINS, APPURTENANCES, AND EASEMENTS MUST BE SHOWN ON THE LANDSCAPE PLANS.
- TREES SHALL NOT BE PLANTED WITHIN TEN (10) FEET OF ANY PSLUSD MAINS OR APPURTENANCES, EXCEPT AS ALLOWED BY CITY OF PSLUSD LANDSCAPE POLICY. TREES AND PALMS LISTED IN PSLUSD LANDSCAPE POLICY MAY BE PLANTED NOT LESS THAN SEVEN (7) FEET FROM UNDERGROUND INFRASTRUCTURE.
- NO LANDSCAPING OTHER THAN SOFT GRASSES MAY BE PLANTED WITHIN A 5' RADIUS MAINTENANCE AREA OF ANY PSLUSD APPURTENANCE SUCH AS WATER METERS, BACKFLOW DEVICES, FIRE HYDRANTS, SANITARY SEWER CLEANOUTS, AND MANHOLES, AIR RELEASE VALVES, ETC.
- UTILITY & DRAINAGE EASEMENTS TO REMAIN CLEAR OF TREES.



Diagram illustrating the specifications for tree planting, showing a cross-section of a tree in a hole with various components labeled with callouts:

- NO PRUNING SHALL BE DONE PRIOR TO INSTALLATION AND APPROVAL BY LANDSCAPE ARCHITECT.
- REINFORCED RUBBER HOSE (NO WIRE SHALL BE EXPOSED TO TREE TRUNK).
- BRIGHT COLORED SURVEYORS TAPE AT "NECKPOINT OF BRUSH SUPPORT"
- 3-#3 GAUGE GALVANIZED GUY WIRE
- INSTALL AT NURSERY GRADE OR SLIGHTLY HIGHER. REMOVE ALL SUCKER GROWTH.
- 3" DEPTH MINIMUM MULCH SEE SPECIFICATIONS.
- 4" HT. SAUCER AROUND PLANTING HOLE. TO BE REMOVED AFTER FIRST PLANTING SEASON.
- FINISHED GRADE
- REBAR (OR EQUAL) 24" LONG. TOP TO BE 3" BELOW GRADE.
- LEAVE MOIST OR UNDISTURBED SOIL TO PREVENT SETTLING.



Tree Planting

- * SEE SPECIFICATIONS FOR BACKFILL MIXTURE AND FERTILIZATION.
- * DRACING - SPECIAL SITE CONDITIONS MAY REQUIRE MODIFICATION TO BRACING TECHNIQUE.
- * LANDSCAPE CONTRACTOR SHALL ADEQUATELY BRACE (OR WIRE) ALL TREES TO PREVENT EXCESSIVE MOVEMENT / MAINTAIN A VERTICAL POSITION.

Sheet Index


P12-1 - Plat Twelve Street Tree and Common Area Cover Sheet

P12-2 thru P12-7 Plat Twelve Street Tree and Common Area Planting Plans

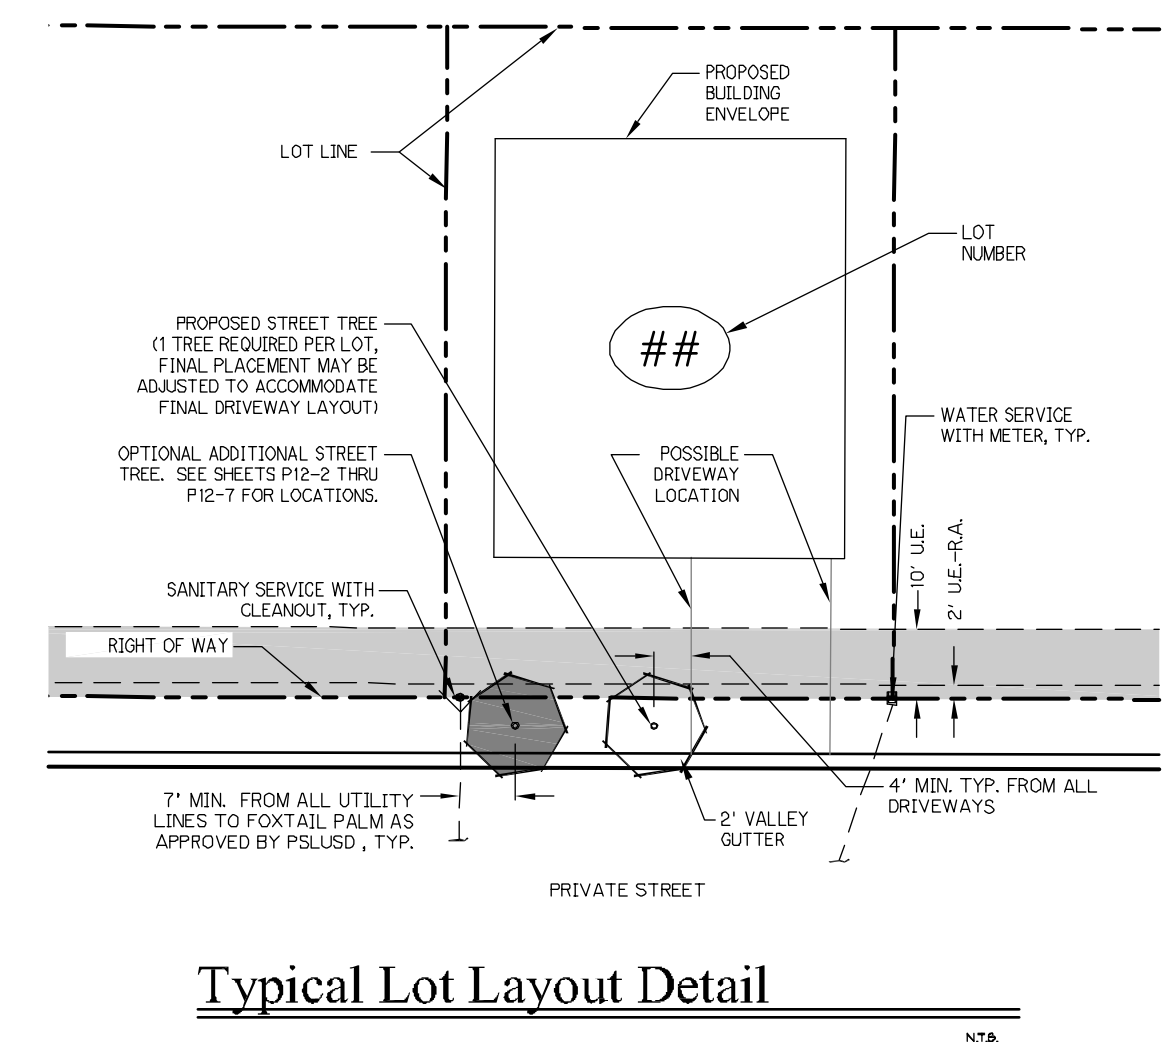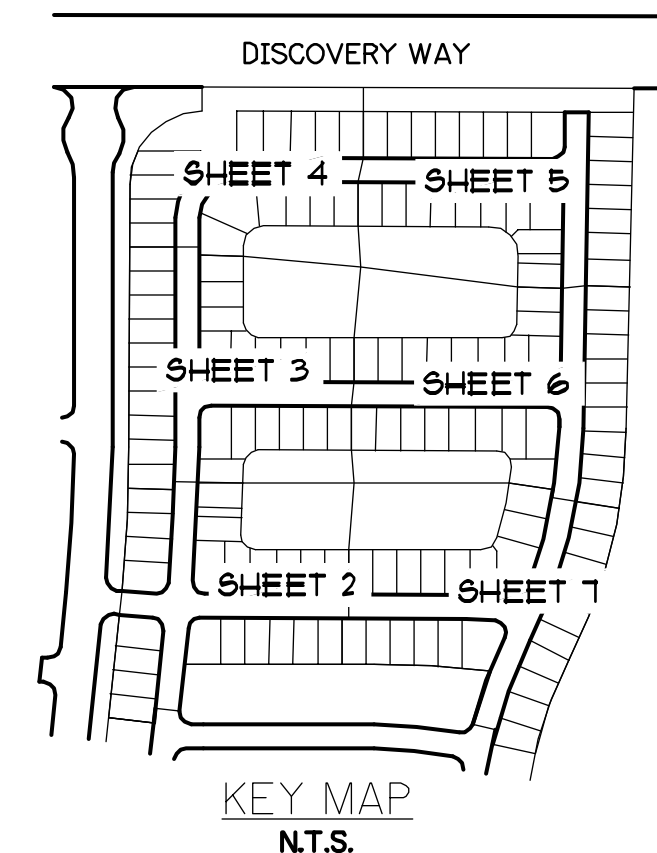

SPECIES AND SIZE shall conform to those indicated on the drawings. Nomenclature shall conform to STANDARDIZED PLANT NAMES, current edition. All nursery stock shall be in accordance with Florida Grades and Standards for Nursery Plants, latest edition published by the Florida Department of Agriculture and Consumer Services. All plants not otherwise specified as being Florida Fancy or Specimen, shall be Florida Grade Number 1 or better as determined by the Florida Division of Plant Industry. Specimen means an exceptionally heavy, symmetrical, tightly knit plant, so trained or favored in its development that first appearance is unquestionable and outstandingly superior in form, number of branches, compactness and symmetry.	SOIL Planting soil for use in preparing backfill for plant pits shall be free from heavy clay, stones, lime, plants, roots or other foreign materials or noxious grasses (such as Bermuda or nut grass) and noxious weeds. It shall not contain toxic substances which may be harmful to plant growth.																		
GENERAL REQUIREMENTS All plants shall be freshly dug, sound, healthy, vigorous, well branched, and free of disease and insect eggs and larvae, and shall have adequate root systems. Trees for planting shall be of uniform size and shape. All materials shall be subject to approval by the Landscape Architect. Where any requirements are omitted from the plant list, the plants furnished shall be normal for the variety. Plants shall be pruned prior to delivery only upon the approval of the Landscape Architect.	COMMERCIAL FERTILIZER Two fertilizer shall be used in all types of plantings, except palms. Granular fertilizer shall be uniform in composition, dry and free flowing. This fertilizer shall be delivered to the site in the original unopened bags, each bearing the Manufacturer's statement of analysis, and shall meet the following requirements: sixteen (16%) percent nitrogen, seven (7%) percent phosphorus, twelve (12%) percent potassium, plus iron. Tablet fertilizer ("Agriform" or equal) in 2 1/2 gal size shall meet the following requirements: twenty (20%) percent nitrogen, ten (10%) percent phosphorus, five (5%) percent potassium.																		
CONTAINER GROWN STOCK All container grown material shall be healthy, vigorous, well rooted plants, and established in the container in which they are sold. The plants shall have tops which are in a healthy growing condition. An established container grown plant shall be grown in that container sufficiently long enough for the new fibrous roots to have developed so that the root mass will retain its shape and hold together when removed from the container. Plant root bound in containers are unacceptable.	The two fertilizers will be applied at the following rates: <table border="1"> <thead> <tr> <th>PLANT SIZE</th><th>16-17-2</th><th>"AGRIFORM" TABLET (21 Grams)</th></tr> </thead> <tbody> <tr> <td>1 gal.</td><td>1/4 lb.</td><td>1</td></tr> <tr> <td>3 gal.</td><td>1/3 lb.</td><td>2</td></tr> <tr> <td>7-15 gal.</td><td>1/2 lb.</td><td>4</td></tr> <tr> <td>1'-6" caliper</td><td>2 lbs./1" caliper</td><td>2 1/2" caliper</td></tr> <tr> <td>6" and larger</td><td>3 lbs./1" caliper</td><td>2 1/2" caliper</td></tr> </tbody> </table> "Florida East Coast Palm Special" will be applied to all palms at installation at a rate of 1/2 lb. per inch of trunk caliper unless otherwise specified.	PLANT SIZE	16-17-2	"AGRIFORM" TABLET (21 Grams)	1 gal.	1/4 lb.	1	3 gal.	1/3 lb.	2	7-15 gal.	1/2 lb.	4	1'-6" caliper	2 lbs./1" caliper	2 1/2" caliper	6" and larger	3 lbs./1" caliper	2 1/2" caliper
PLANT SIZE	16-17-2	"AGRIFORM" TABLET (21 Grams)																	
1 gal.	1/4 lb.	1																	
3 gal.	1/3 lb.	2																	
7-15 gal.	1/2 lb.	4																	
1'-6" caliper	2 lbs./1" caliper	2 1/2" caliper																	
6" and larger	3 lbs./1" caliper	2 1/2" caliper																	
MEASUREMENTS Trees: Height shall be measured from ground to the top most portion of the tree. Small, multi-trunked trees are measured to the top of the main body of the crown. Spread shall be measured to the end of spreading equally around the crown from the center of the trunk. Measurements are not to include any terminal growth. Single trunk trees shall be free of "Y" crotches that could be points of weak limb structure or disease infestation. Shrubs: Heights shall be measured from the ground to the average points where mature plant growth stops. Spread shall be measured to the end of branching equally around the shrub mass. Measurements are not to include any terminal growth. Palms: Clear Trunk (C.T.) shall be measured from the ground at the time of installation to the point where the mature aged trunk joins the immature or green portion of the trunk or the head. Overall height (O.H.) shall be measured from the ground at the time of installation to a point three quarters the length of the unopened bud. Palms with matted or bunched trunks will not be accepted.	MULCH Mulch material shall be three (3) inches of shredded melaleuca mulch (sterilized and free of seeds) or approved equal, moistened at the time of application to prevent wind displacement. SUBSTITUTIONS No substitutions of plant material types or size will be allowed without written consent of the Landscape Architect. B&B material will not be accepted as substitute for container grown material unless previously approved. Alternate substitutions shall be indicated in bid.																		

PSL PROJECT NO. 19-050

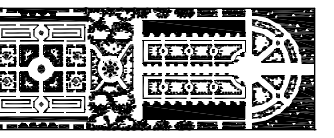

ARKER • YANNETTE
design group, inc.

LANDSCAPE ARCHITECTURE
PLANNING • GRAPHICS

5 South U.S. Highway One
Suite 330
Naples, Florida 33477

Telephone: (561) 747-5069
Fax: (561) 747-2041
Email: mail@pydg.com

ccense #LC-0000297

RIVERLAND - PARCEL A
Developer: RIVERLAND ASSOCIATES I, LLLP
PORT ST. LUCIE, FLORIDA
PLAT TWELVE STREET TREE AND COMMON AREA


DATE: 4.12.19
DRAWN BY: AJO
JOB NO.: 15-132
SCALE:
FILENAME: RL 36 STP 21

REVISIONS:

0.19	Well site
1.19	PSLUSD cmnts.

MEET:

012-1

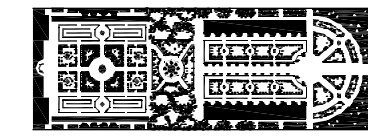

PARKER-YANNETTE

design group, inc.

LANDSCAPE ARCHITECTURE
PLANNING • GRAPHICS

825 South U.S. Highway One
Suite 330
Jupiter, Florida 33477

Telephone: (561) 747-5069

Fax: (561) 747-2041

Email: mail@pydg.com

License #LC-0000297



Plant List (Sheet P12-2 Only)

SYM.	QTY.	NAME	SPECIFICATIONS
ST-1	22	Street Tree - <i>Wodyetia bifurcata</i> / Foxtail Palm	10' c.t., straight trunk, full head, unscarred trunk, intact fronds
ST-O	9	Optional Additional Street Tree - <i>Wodyetia bifurcata</i> / Foxtail Palm	10' c.t., straight trunk, full head, unscarred trunk, intact fronds

NOTE:
ALL PLANT MATERIAL SHALL MEET OR EXCEED SIZE AND CONTAINER SPECIFICATIONS IN PLANT LIST. PLANT MATERIALS NOT MEETING SPECIFICATIONS WILL BE REJECTED. CONTRACTOR TO COORDINATE AVAILABILITY ISSUES WITH OWNER PRIOR TO COMMENCING WORK.

Symbols Legend

D.E.	DRAINAGE EASEMENT	O.E.	OVERHANG EASEMENT
L.M.E.	LAKE MAINTENANCE EASEMENT	G.E.	GRADING EASEMENT
L.M.A.E.	LAKE MAINTENANCE ACCESS EASEMENT	P.S.L.	PORT ST LUCIE
R.O.W.	RIGHT OF WAY	L.E.	LANDSCAPE EASEMENT
U.E.	UTILITY EASEMENT	D.S.E.	DRAINAGE SWALE EASEMENT
U.E.-R.A.	UTILITY EASEMENT - RESTRICTED AREA (SEE 'U.E.' PLAT DEDICATION)	O.S.	OPEN SPACE
ST-1	STORM SEWER LINE WITH MANHOLE	1	LOT NUMBER
ST-1	STORM SEWER LINE WITH CATCH BASIN	1	LOT NUMBER
SAN	SANITARY SEWER LINE WITH MANHOLE	1	LOT NUMBER
WM	WATER MAIN	1	LOT NUMBER
1	WATER SVC. TO LOT WITH METER	1	LOT NUMBER
1	SANITARY SVC. TO LOT WITH CLEANOUT	1	LOT NUMBER

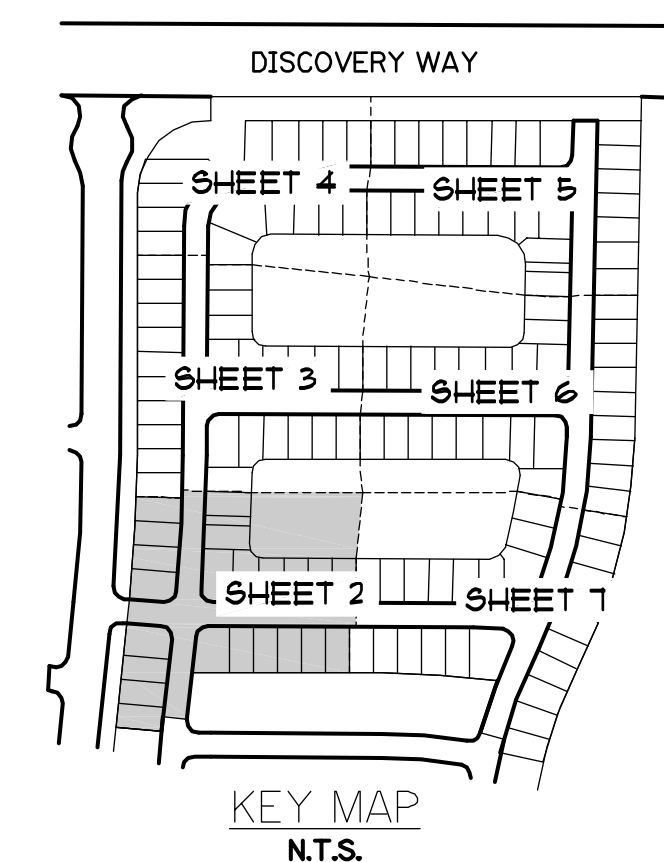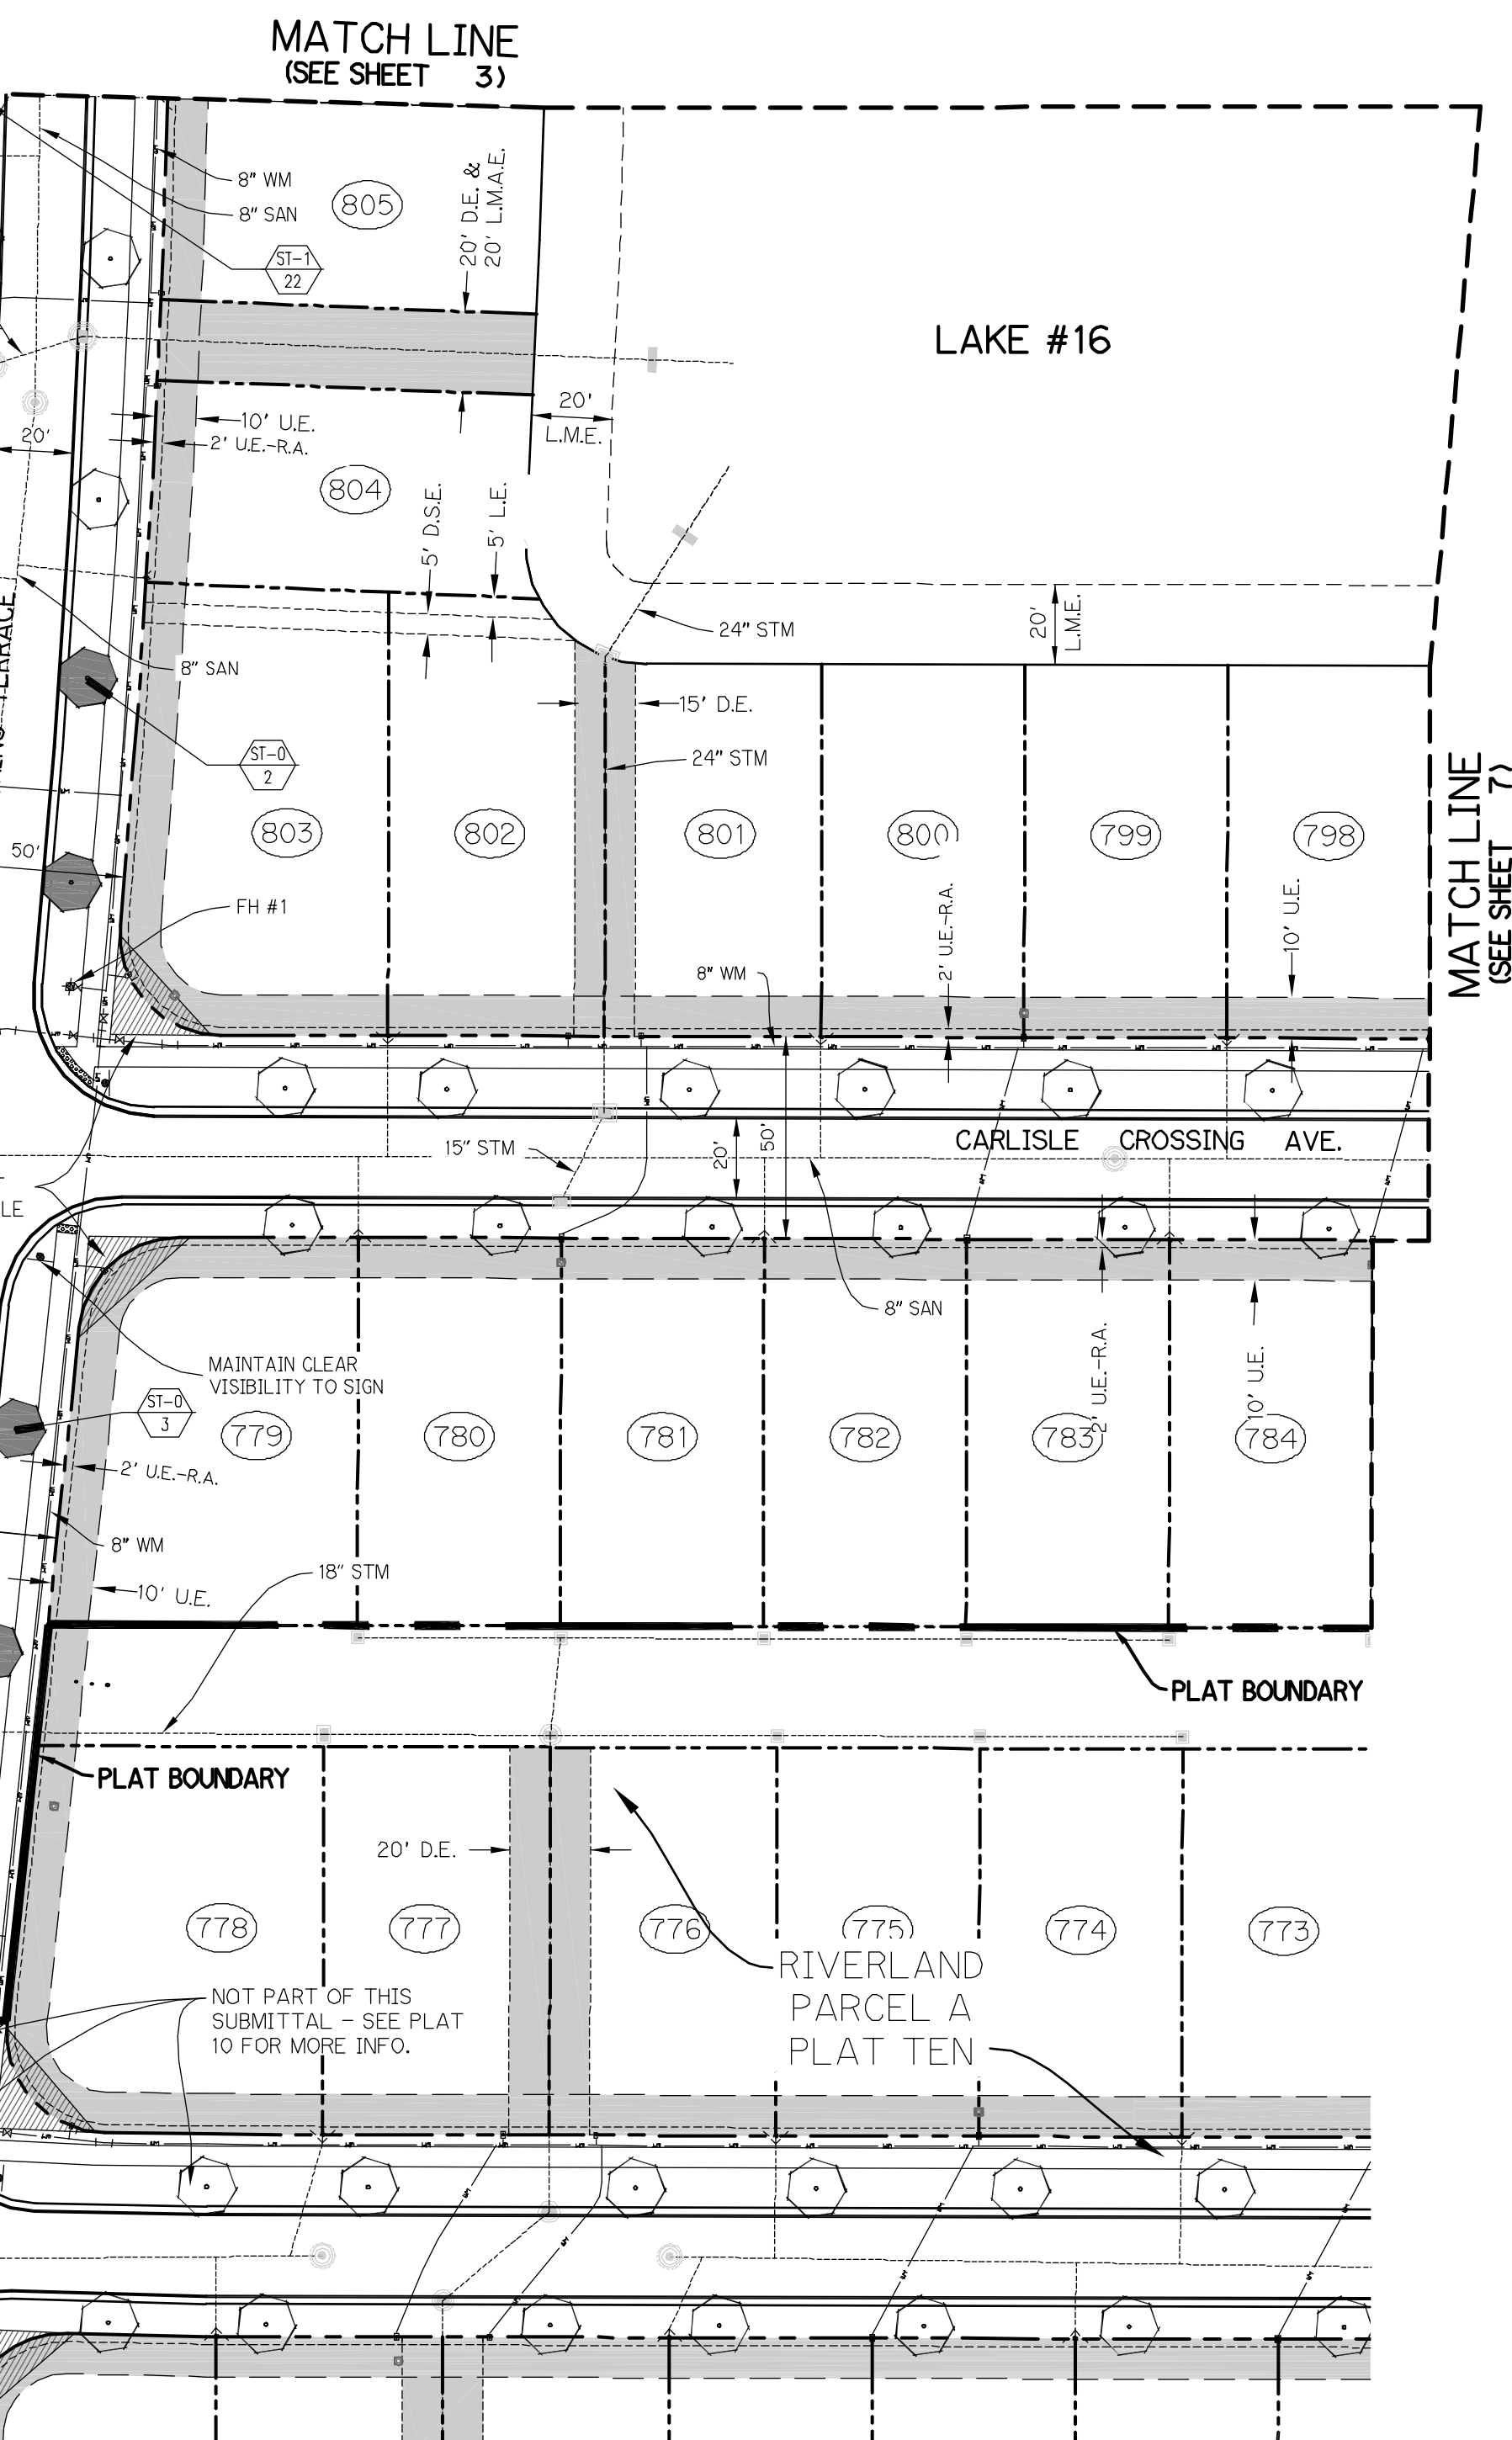

10' 0 40'

F&L PROJECT NO. 19-050

SHEET:

P12-2

RIVERLAND - PARCEL 'A'

Developer: RIVERLAND ASSOCIATES I, LLLP

PORT ST. LUCIE, FLORIDA

PLAT TWELVE STREET TREE AND COMMON AREA COVER SHEET

DATE: 4/12/19
DRAWN BY: AJO
JOB NO.: 19-132
SCALE: 1" = 40'-0"
FILENAME: RL 36 STP 21

REVISIONS:
7/10/19 Well site
8/21/19 F&LUSD cmts.



25 South U.S. Highway One
Suite 330
Napier, Florida 33477

Telephone: (561) 747-5069
Fax: (561) 747-2041
Email: mail@pydg.com

license #LC-0000297

RIVERLAND - PARCEL A
Developer: RIVERLAND ASSOCIATES I, LLLP
PORT ST. LUCIE, FLORIDA
PLAT TWELVE STREET TREE AND COMMON AREA PLANTING PLAN

DATE: 4.12.19
DRAWN BY: AJO
JOB NO.: 15-132
SCALE: 1" = 40'-0"
LENAME: RL 36 STP 21

REVISIONS:


0.19	Well site
27.19	PSLUSD cmnts.

SHEET:

P12-3

O.E.	OVERHANG EASEMENT
G.E.	GRADING EASEMENT
P&L	PORT ST LUCIE
L.E.	LANDSCAPE EASEMENT
D.S.E.	DRAINAGE SWALE EASEMENT
O.S.	OPEN SPACE
	SIGN
	LOT NUMBER
	FIRE HYDRANT

NOTE:
ALL PLANT MATERIAL SHALL MEET OR EXCEED SIZE AND CONTAINER SPECIFICATIONS IN PLANT LIST. PLANT MATERIALS NOT MEETING SPECIFICATIONS WILL BE REJECTED. CONTRACTOR TO COORDINATE AVAILABILITY ISSUES WITH OWNER PRIOR TO COMMENCING WORK.

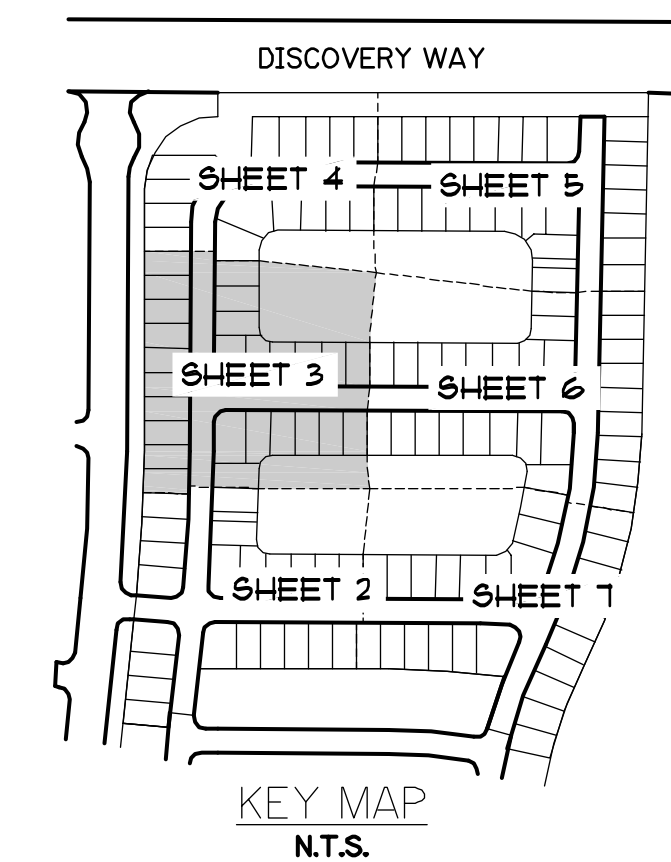

PSL PROJECT NO. 19-050

Symbols Legend



D.E.	DRAINAGE EASEMENT	O.E.	OVERHANG EASEMENT
L.M.E.	LAKE MAINTENANCE EASEMENT	G.E.	GRADING EASEMENT
L.M.A.E.	LAKE MAINTENANCE ACCESS EASEMENT	F.S.L.	PORT ST LUCIE
R.O.W.	RIGHT OF WAY	L.E.	LANDSCAPE EASEMENT
U.E.	UTILITY EASEMENT	D.S.E.	DRAINAGE SWALE EASEMENT
U.E.-R.A.	UTILITY EASEMENT - RESTRICTED AREA (SEE 'U.E.' PLAT DEDICATION)	O.S.	OPEN SPACE
STM	STORM SEWER LINE WITH MANHOLE	○	SIGN
STM-○	STORM SEWER LINE WITH CATCH BASIN	①	LOT NUMBER
SAN	SANITARY SEWER LINE WITH MANHOLE	⊗	FIRE HYDRANT
WM	WATER MAIN		
⊗	WATER SVC. TO LOT WITH METER		
⊗	SANITARY SVC. TO LOT WITH CLEANOUT		

Plant List (Sheet P12-4 Only)

SYM.	QTY.	NAME	SPECIFICATIONS
TREES			
BB	16	Bucida buceras 'Shady Lady'	14' ht. x 6' spr, 3' cal, full canopy
*QV1	10	Quercus virginiana / Live Oak	14' x 11, 3' cal, straight trunk, full canopy
PALMS			
BN2	2	Bismarckia nobilis 'Silver' / Silver Bismarck Palm	6' ct, heavy cal, full frond
DL6	35	Dypsis lutescens / Areca Palm	6' x 4', full frond, dense
ST-1	15	Street Tree - Wodyetia bifurcata / Foxtail Palm	10' ct, straight trunk, full head, unscarred trunk, intact fronds
ST-O	4	Optional Additional Street Tree - Wodyetia bifurcata / Foxtail Palm	10' ct, straight trunk, full head, unscarred trunk, intact fronds
SHRUBS, ACCENTS, AND GROUNDCOVERS			
CFX	10	Cordyline fruticosa 'Xerox'	3 gal, 22" x 20", full
CG	106	Clusia guttifera / Small Leaf Clusia	1 gal, 3' x 2', full to base
*CI	158	Chrysobalanus icaco / Cocoplum	3 gal, 24" x 20", full to base, 24" o.c.
CV1	10	Codiaeum variegatum 'Tricolor'	3 gal, 20" x 18", full
FG1	49	Ficus 'Green Island' / Green Island Ficus	3 gal, 14" x 18", full
SAT	163	Schefflera arboricola 'Trinette' / Variegated Dwarf Schefflera	3 gal, 22" x 20", full

NOTE:
ALL PLANT MATERIAL SHALL MEET OR EXCEED SIZE AND CONTAINER SPECIFICATIONS IN PLANT LIST. PLANT MATERIALS NOT MEETING SPECIFICATIONS WILL BE REJECTED. CONTRACTOR TO COORDINATE AVAILABILITY ISSUES WITH OWNER PRIOR TO COMMENCING WORK.

* DENOTES NATIVE SPECIES

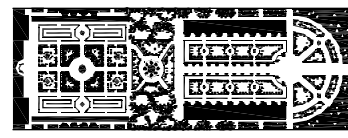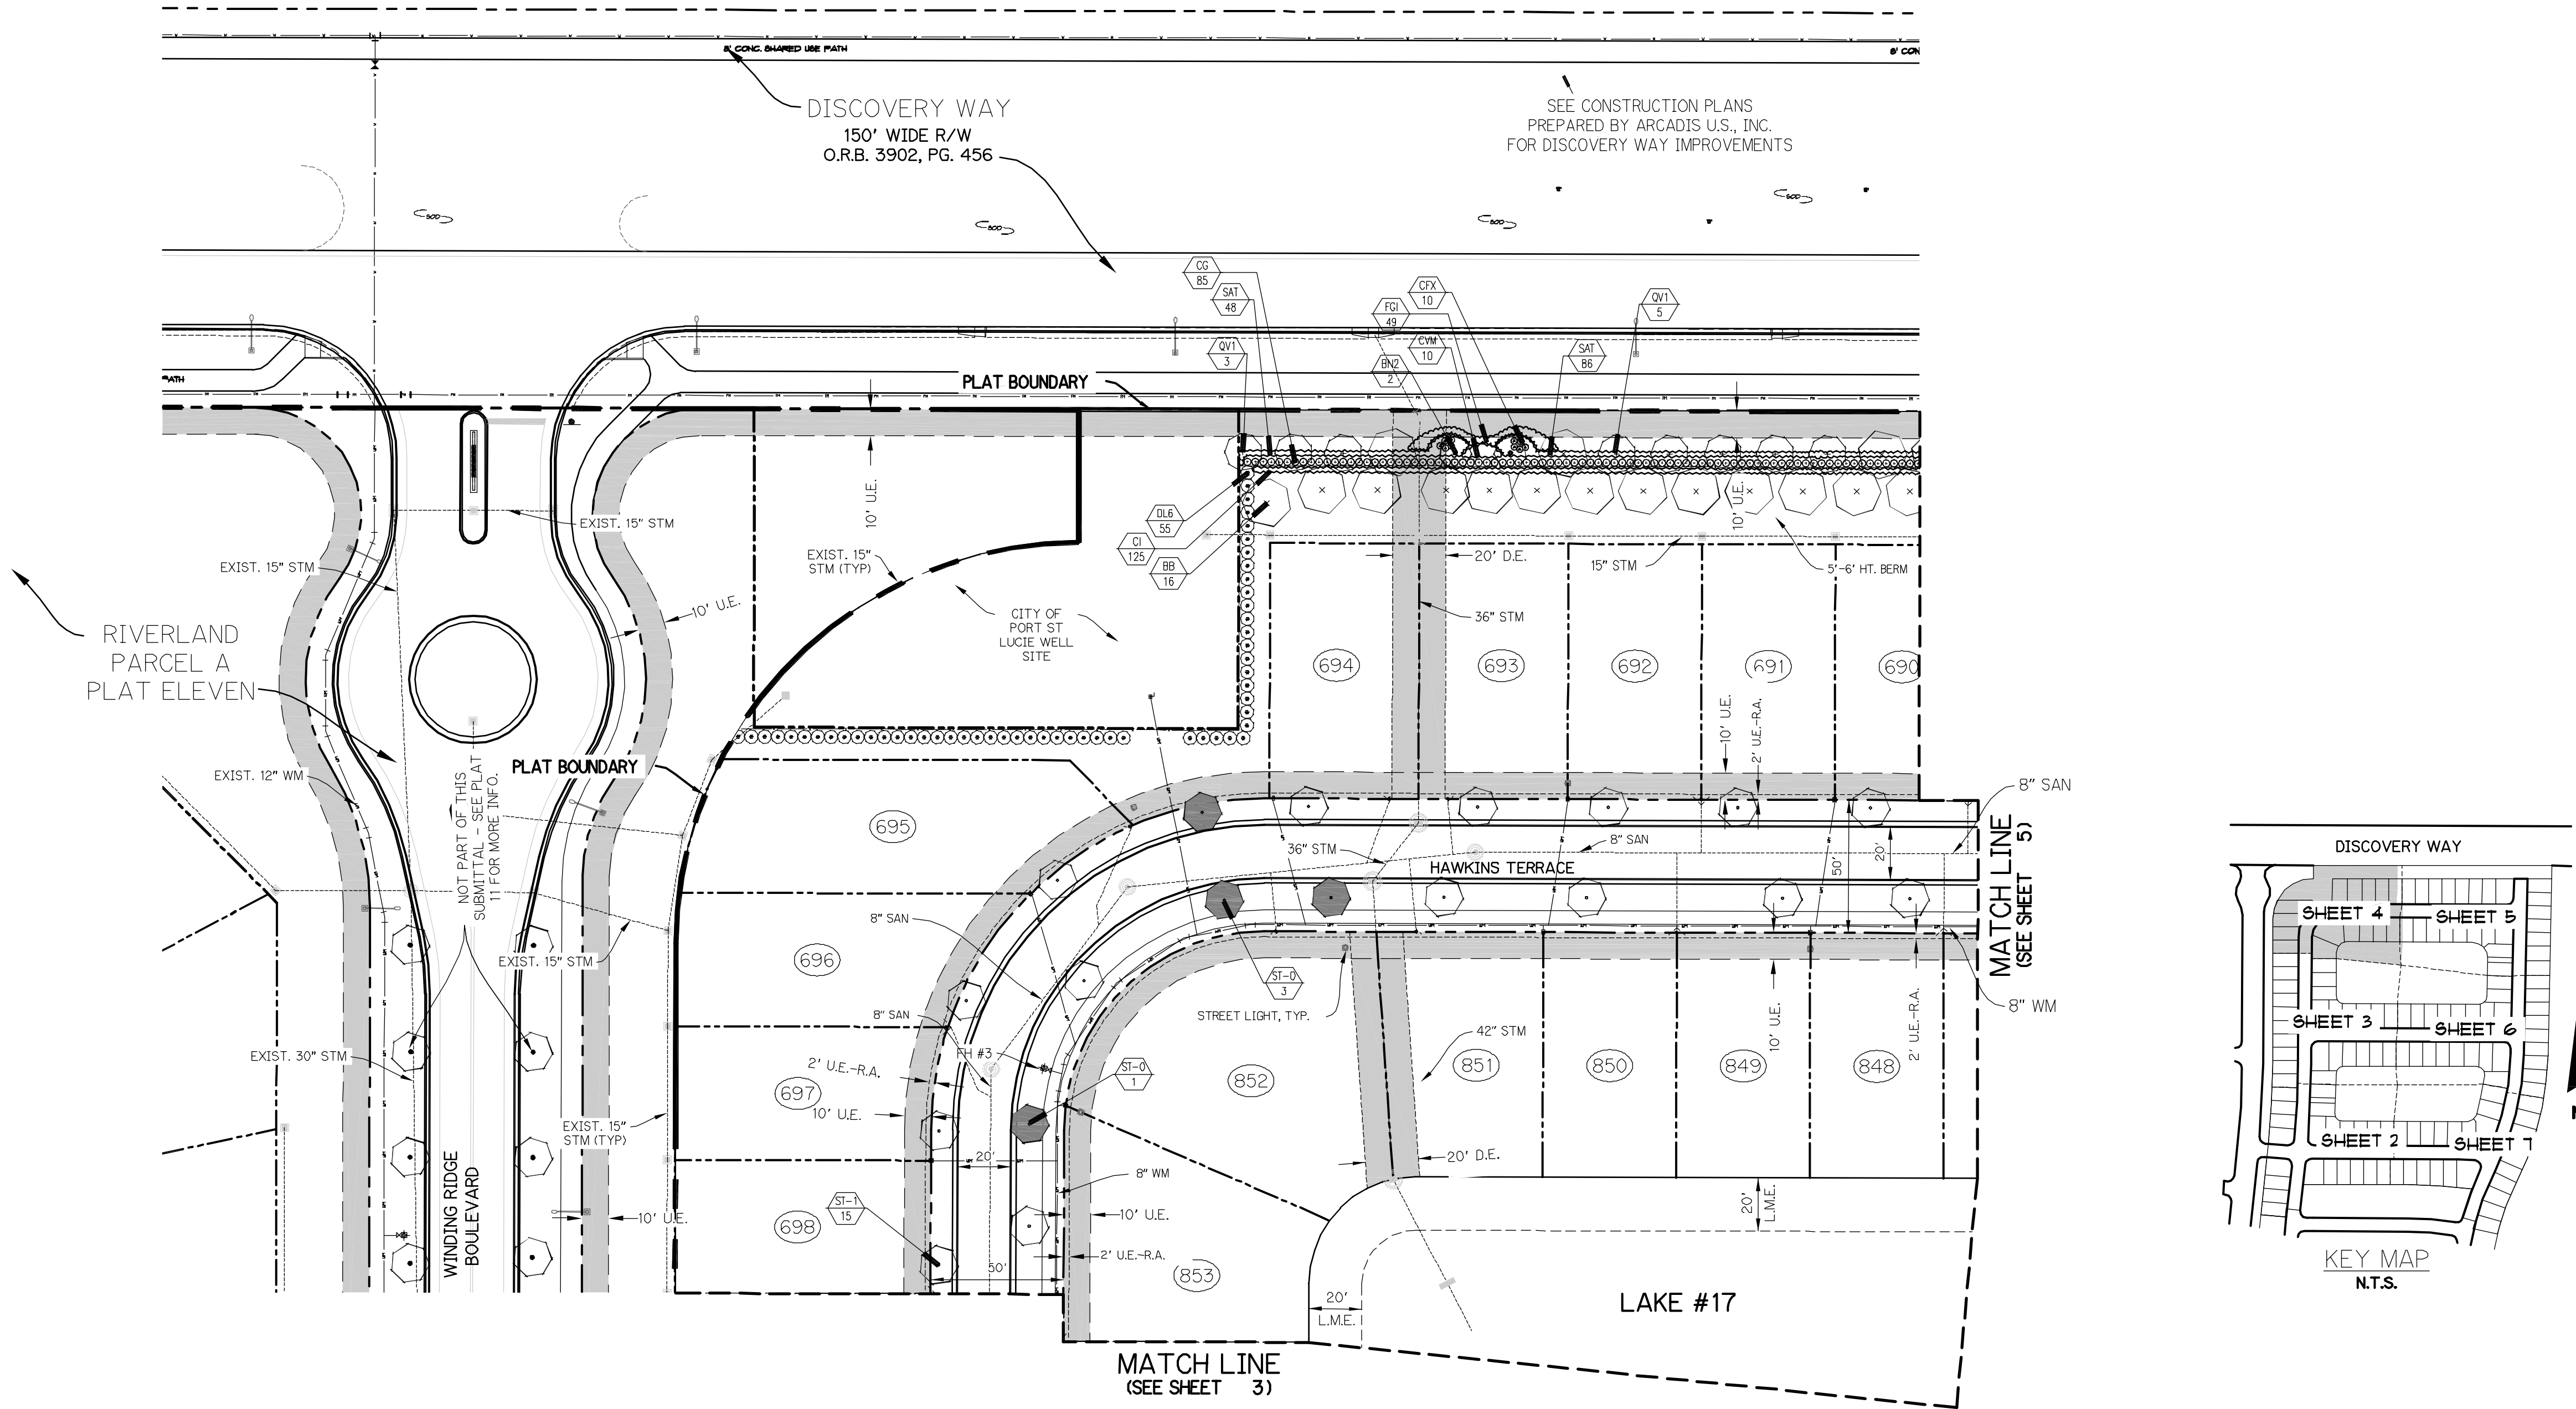

PARKER-YANNETTE
design group, inc.

LANDSCAPE ARCHITECTURE
PLANNING • GRAPHICS
825 South U.S. Highway One
Suite 330
Jupiter, Florida 33477

Telephone: (561) 747-5069
Fax: (561) 747-2041
Email: mail@pydg.com
License #LC-0000297


RIVERLAND - PARCEL 'A'
Developer: RIVERLAND ASSOCIATES I, LLLP
PORT ST. LUCIE, FLORIDA
PLAT TWELVE STREET TREE AND COMMON AREA PLANTING PLAN

DATE: 4/12/19
DRAWN BY: AJG
JOB NO.: 19-132
SCALE: 1" = 40'-0"
FILENAME: RL 36 STP 21

REVISIONS:
7/10/19 Well site
8/21/19 F&LUSD cmnts.

SHEET:

P12-4

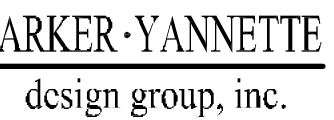

Telephone: (561) 747-5069
Fax: (561) 747-2041
Email: mail@pydg.com

RIVERLAND - PARCEL A
Developer: RIVERLAND ASSOCIATES I, LLLP
PORT ST. LUCIE, FLORIDA
PLAT TWELVE STREET TREE AND COMMON AREA PLANTING PLAN

REVISIONS:


0.19	Well site
27.19	PSLUSD cmnts.

P12-5

D.E.	DRAINAGE EASEMENT	O.E.	OVERHANG EASEMENT
L.M.E.	LAKE MAINTENANCE EASEMENT	G.E.	GRADING EASEMENT
L.M.A.E.	LAKE MAINTENANCE ACCESS EASEMENT	P.S.L.	PORT ST LUCIE
R.O.W.	RIGHT OF WAY	L.E.	LANDSCAPE EASEMENT
U.E.	UTILITY EASEMENT	D.S.E.	DRAINAGE SWALE EASEMENT
U.E.-R.A.	UTILITY EASEMENT - RESTRICTED AREA (SEE "UE" PLAT DEDICATION)	O.S.	OPEN SPACE
STM	STORM SEWER LINE WITH MANHOLE	○	SIGN
STM	STORM SEWER LINE WITH CATCH BASIN	①	LOT NUMBER
SAN	SANITARY SEWER LINE WITH MANHOLE		FIRE HYDRANT
WT	WATER MAIN		
	WATER SVC. TO LOT WITH METER		
	SANITARY SVC. TO LOT WITH CLEANOUT		
	C.O.		

<u>SYM</u>	<u>QTY</u>	<u>NAME</u>	<u>SPECIFICATIONS</u>
BB	39	Bucida buceras 'Shady Lady'	14' ht. x 6' spr. 3' cal., full canopy
FALMS			
BN2	4	Bismarckia nobilis 'Silver' / Silver Bismarck Palm	6' ct., heavy cal, full frond
ST-1	25	Street Tree - Wodgetia bifurcata / Foxtail Palm	10' ct., straight trunk, full head, unscarred trunk, intact fronds
ST-0	5	Optional Additional Street Tree - Wodgetia bifurcata / Foxtail Palm	10' ct., straight trunk, full head, unscarred trunk, intact fronds
SHRUBS, ACCENTS, AND GROUNDCOVERS			
CFX	20	Cordyline fruticosa 'Xerax'	3 gal., 22" x 20", full
CG	193	Clusia guttifera / Small Leaf Clusia	1 gal., 3' x 2', full to base
* CI	290	Cryobalanus icaco / Cocoplum	3 gal., 24" x 20", full to base, 24" o.c.
CVF1	20	Codiaeum variegatum 'Mammy'	3 gal., 20" x 18", full
FGI	98	Ficus 'Green Island' / Green Island Ficus	3 gal., 14" x 18", full
SAT	296	Schefflera arboricola 'Tristata' / Variegated Dwarf Schefflera	3 gal., 22" x 20", full

* DENOTES NATIVE SPECIES

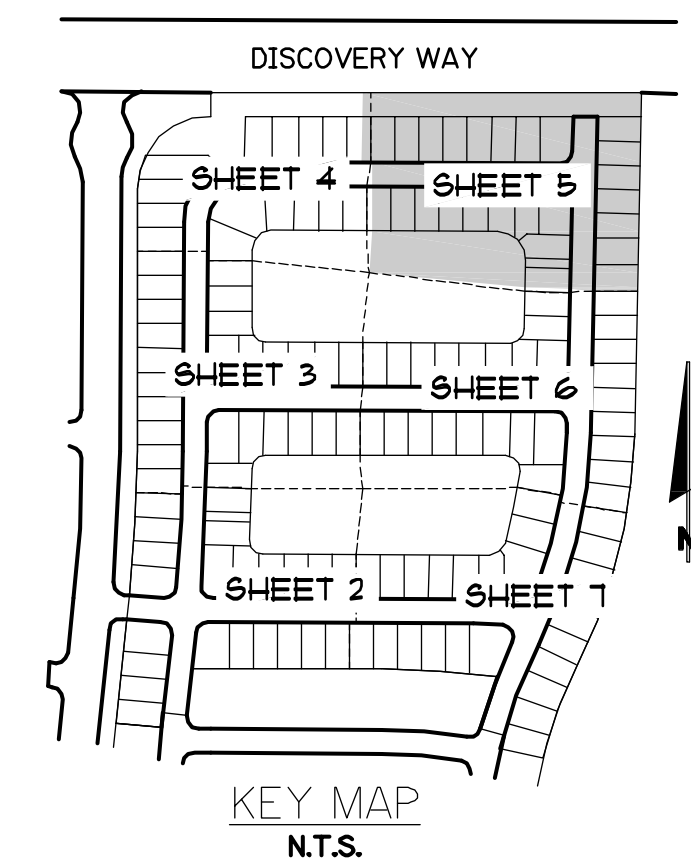

PSL PROJECT NO. 19-050



Symbols Legend

D.E.	DRAINAGE EASEMENT	O.E.	OVERHANG EASEMENT
L.M.E.	LAKE MAINTENANCE EASEMENT	G.E.	GRADING EASEMENT
L.M.A.E.	LAKE MAINTENANCE ACCESS EASEMENT	F.S.L.	FORT ST. LUCIE
R.O.W.	RIGHT OF WAY	L.E.	LANDSCAPE EASEMENT
U.E.	UTILITY EASEMENT	D.S.E.	DRAINAGE SWALE EASEMENT
U.E.-R.A.	UTILITY EASEMENT - RESTRICTED AREA (SEE "UE" PLAT DEDICATION)	O.S.	OPEN SPACE
STM	 STORM SEWER LINE WITH MANHOLE	●	SIGN
STM	 STORM SEWER LINE WITH CATCH BASIN	①	LOT NUMBER
SAN	 SANITARY SEWER LINE WITH MANHOLE		FIRE HYDRANT
WM	 WATER MAIN		
	 WATER SVC. TO LOT WITH METER		
	 SANITARY SVC. TO LOT WITH CLEANOUT		

Plant List (Sheet P12-6 Only)

SYM	CITY	NAME	SPECIFICATIONS
PALMS			
ST-1	28	Street Tree - <i>Wodyetia bifurcata</i> / Foxtail Palm	10' c.t., straight trunk, full head, unscarred trunk, intact fronds
ST-O	4	Optional Additional Street Tree - <i>Wodyetia bifurcata</i> / Foxtail Palm	10' c.t., straight trunk, full head, unscarred trunk, intact fronds

NOTE:
ALL PLANT MATERIAL SHALL MEET OR EXCEED SIZE AND CONTAINER SPECIFICATIONS IN PLANT LIST. PLANT MATERIALS NOT MEETING SPECIFICATIONS WILL BE REJECTED. CONTRACTOR TO COORDINATE AVAILABILITY ISSUES WITH OWNER PRIOR TO COMMENCING WORK.

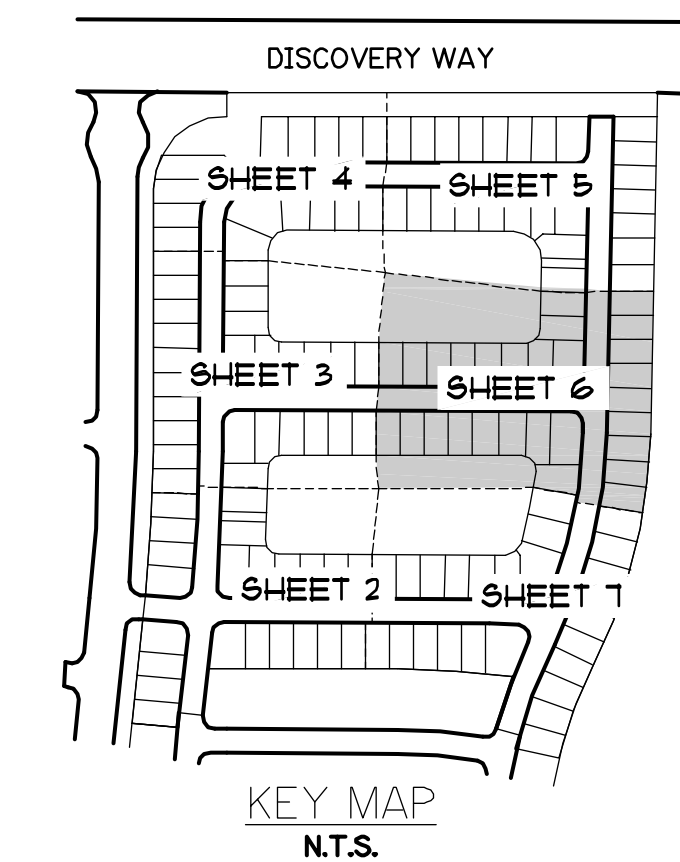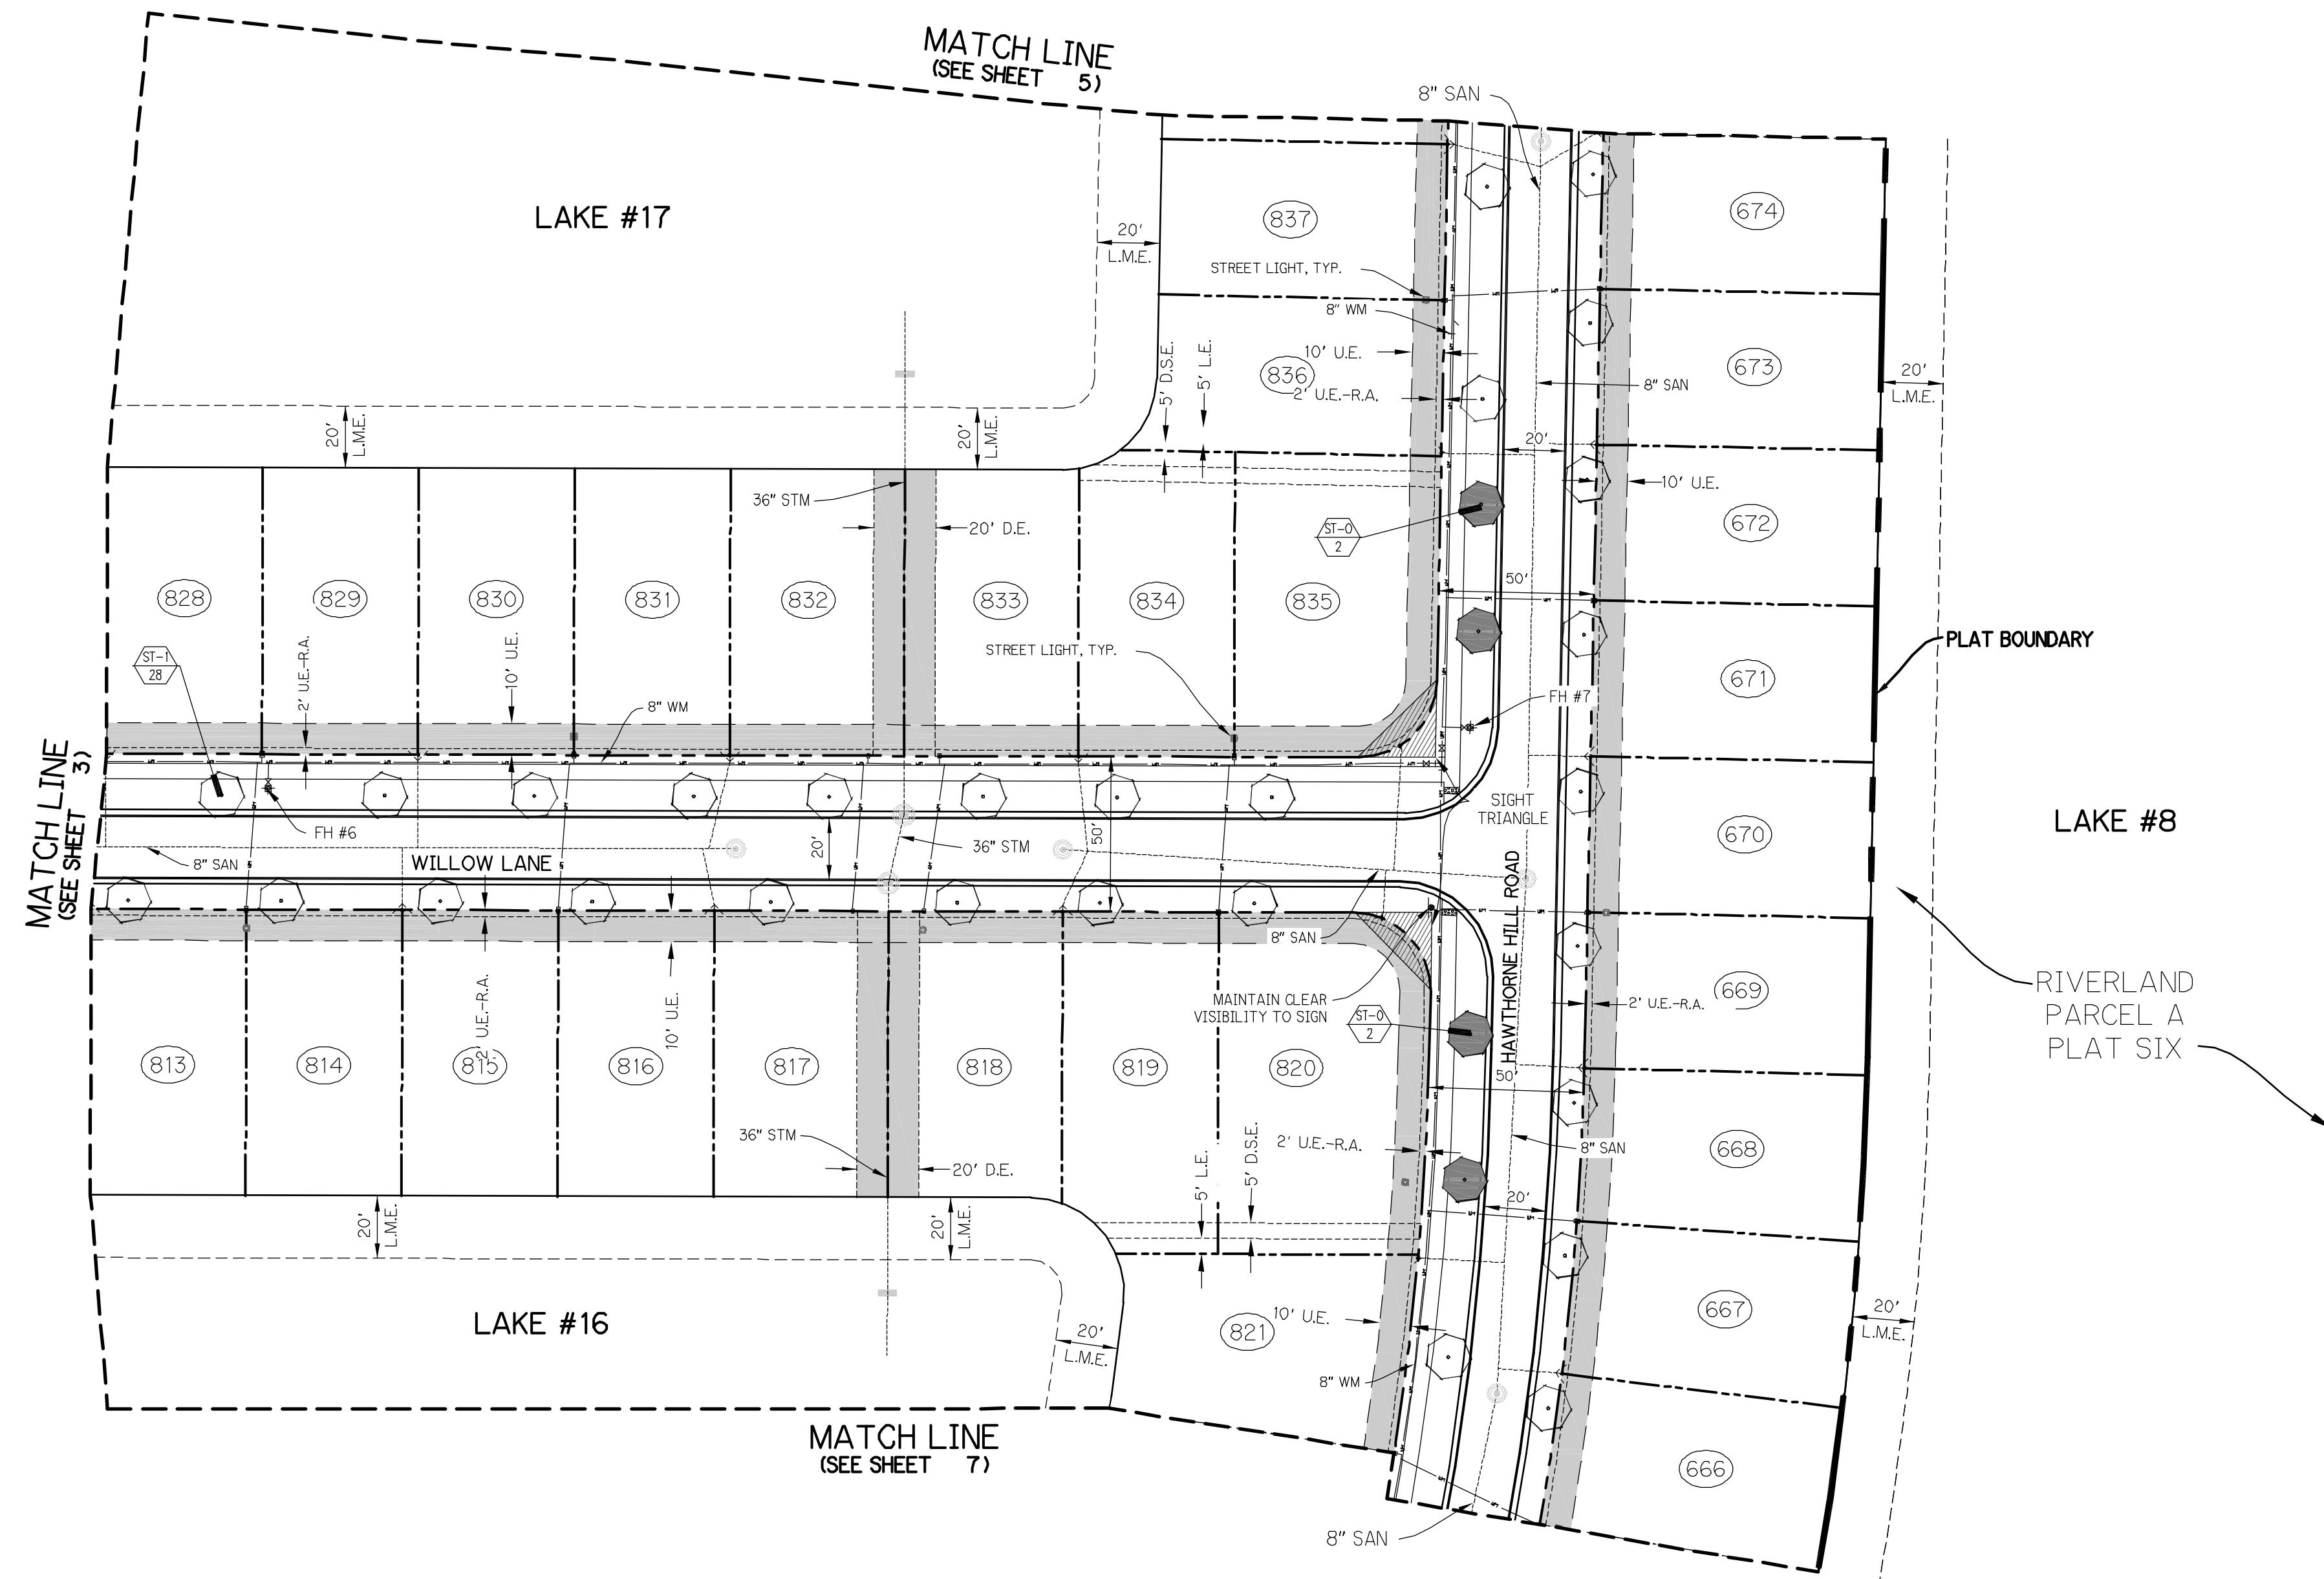

A number line with endpoints labeled 20 and 40 . A tick mark in the middle is labeled 30 . The segment from 20 to 30 is shaded gray, and the segment from 30 to 40 is white.

PSL PROJECT NO. 19-050

SHEET:

P12-6

THE UNIVERSITY OF CHICAGO

Developer: RIVERLAND ASSOCIATES I, LLLP
PORT ST. LUCIE, FLORIDA

PLAT TWELVE STREET TREE


PLAT TWELVE STREET TREE AND COMMON AREA PLANTING PLAN

DATE: 4.12.19
DRAWN BY: AJO
JOB NO.: 15-132
SCALE: 1" = 40'-0"
LENAME: RL 36 STP 21

REVISIONS:

0.19 Well site

27.19 PSLUSD cmnts.

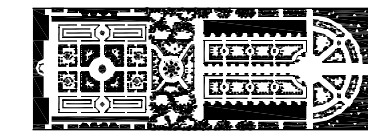

PARKER-YANNETTE
design group, inc.

LANDSCAPE ARCHITECTURE
PLANNING • GRAPHICS
825 South U.S. Highway One
Suite 330
Jupiter, Florida 33477

Telephone: (561) 747-5069
Fax: (561) 747-2041
Email: mail@pydg.com
License #LC-0000297

RIVERLAND - PARCEL 'A'
Developer: RIVERLAND ASSOCIATES I, LLLP
PORT ST. LUCIE, FLORIDA
PLAT TWELVE STREET TREE AND COMMON AREA PLANTING PLAN

DATE: 4/12/19
DRAWN BY: AJO
JOB NO.: 19-132
SCALE: 1" = 40'-0"
FILENAME: RL 36 STP 21

REVISIONS:
7/10/19 Well site
8/21/19 FSLUSD crmts.

SHEET:

P12-7

Symbols Legend

D.E. DRAINAGE EASEMENT
L.M.E. LAKE MAINTENANCE EASEMENT
L.M.A.E. LAKE MAINTENANCE ACCESS EASEMENT
R.O.W. RIGHT OF WAY
U.E. UTILITY EASEMENT
U.E.-R.A. UTILITY EASEMENT - RESTRICTED AREA
(SEE 'U.E.' PLAT DEDICATION)
STM STORM SEWER LINE WITH MANHOLE
STM-C STORM SEWER LINE WITH CATCH BASIN
SAN- SANITARY SEWER LINE WITH MANHOLE
WM WATER MAIN



WATER SVC. TO LOT WITH METER
W.M.
SANITARY SVC. TO LOT WITH CLEANOUT
C.O.

O.E. OVERHANG EASEMENT
G.E. GRADING EASEMENT
FSL PORT ST LUCIE
L.E. LANDSCAPE EASEMENT
D.S.E. DRAINAGE SWALE EASEMENT
O.S. OPEN SPACE
SIGN
LOT NUMBER
FIRE HYDRANT

Plant List (Sheet P12-7 Only)

SYM.	QTY.	NAME	SPECIFICATIONS
TREES			
ST-1	25	Street Tree - Wodyetia bifurcata / Foxtail Palm	10' c.t., straight trunk, full head, unscarred trunk, intact fronds
ST-O	1	Optional Additional Street Tree - Wodyetia bifurcata / Foxtail Palm	10' c.t., straight trunk, full head, unscarred trunk, intact fronds

NOTE:
ALL PLANT MATERIAL SHALL MEET OR EXCEED SIZE AND CONTAINER SPECIFICATIONS IN PLANT LIST. PLANT MATERIALS NOT MEETING SPECIFICATIONS WILL BE REJECTED. CONTRACTOR TO COORDINATE AVAILABILITY ISSUES WITH OWNER PRIOR TO COMMENCING WORK.

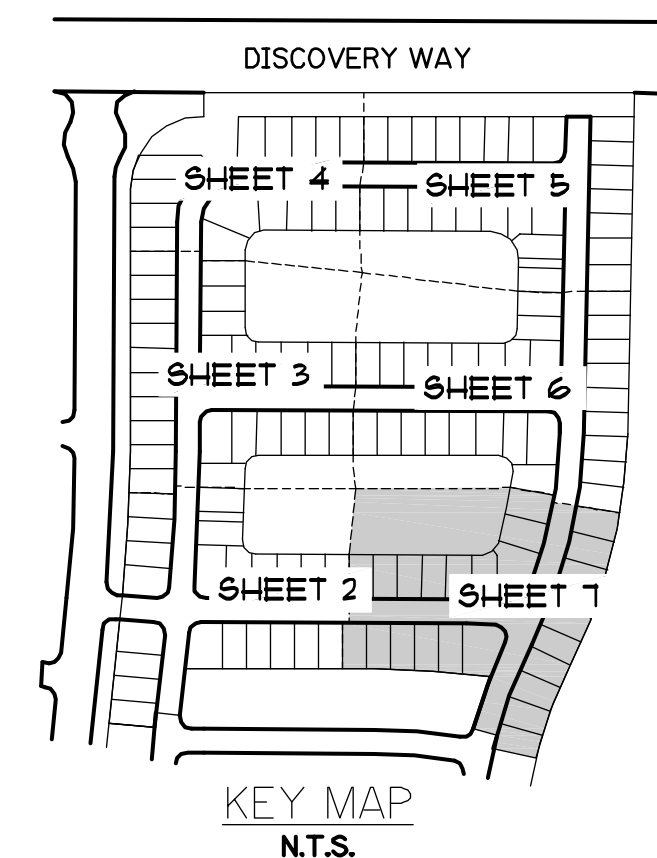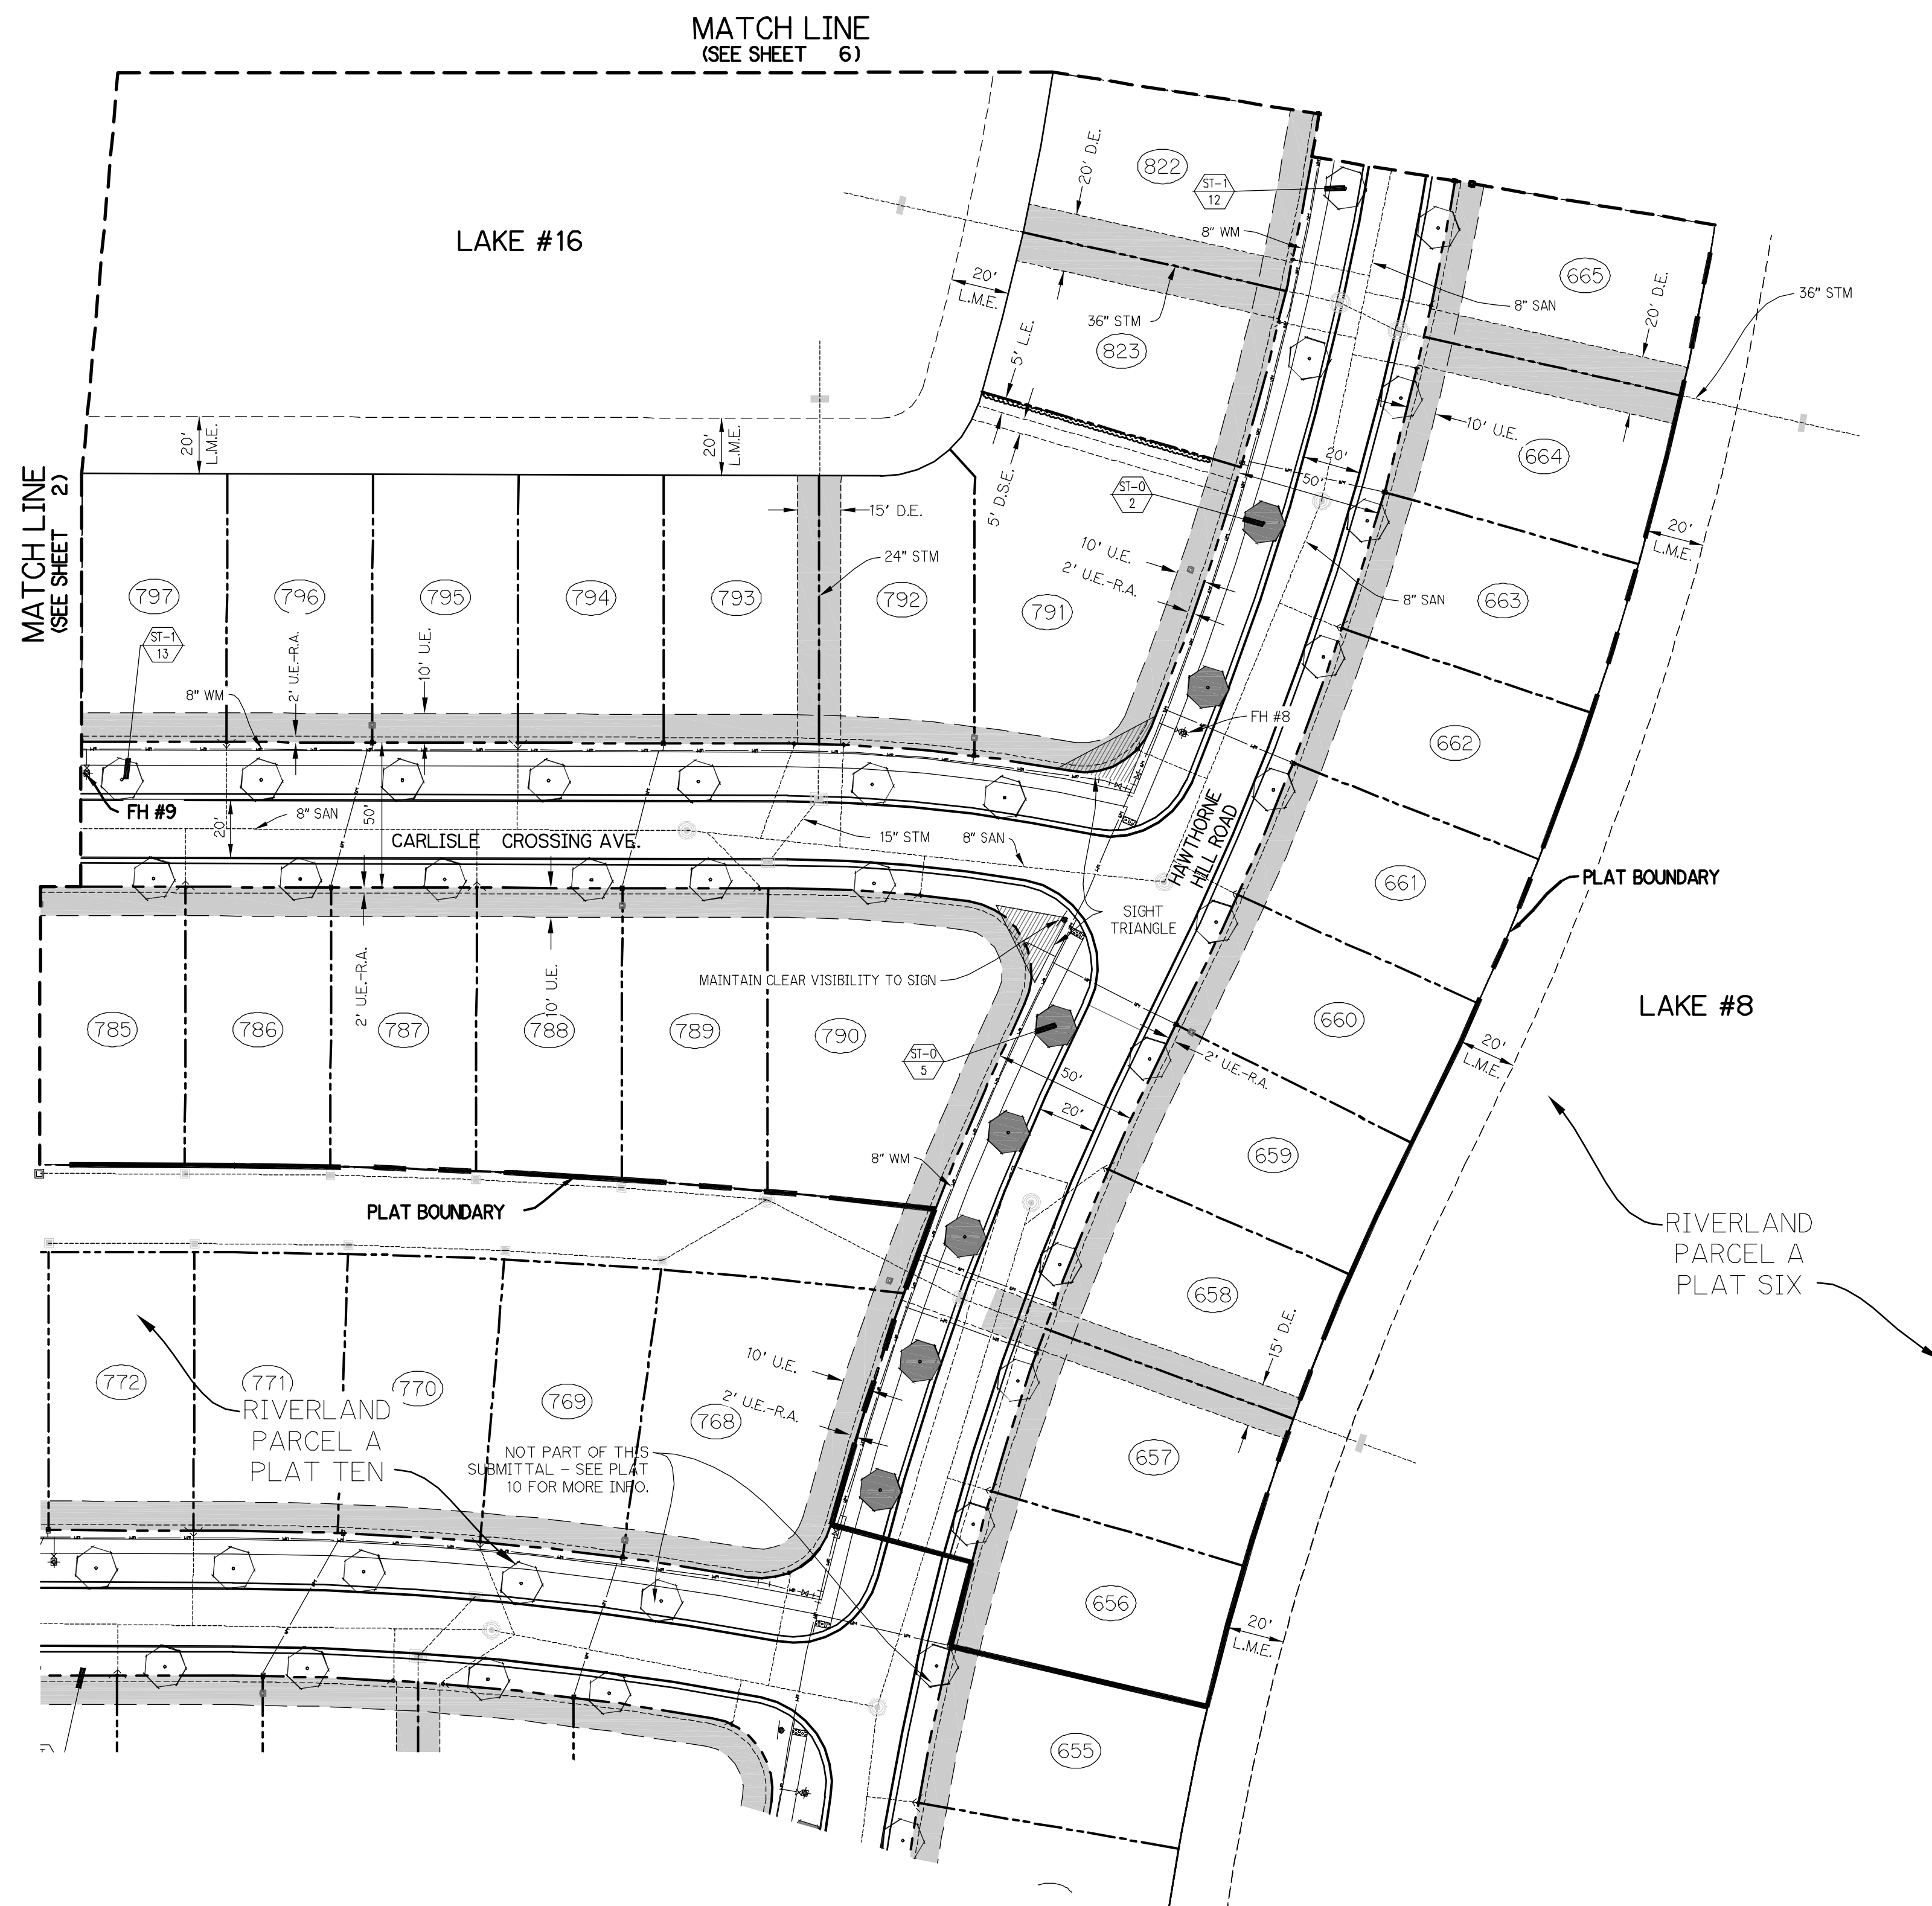

10' 0 40'

FSL PROJECT NO. 19-050