

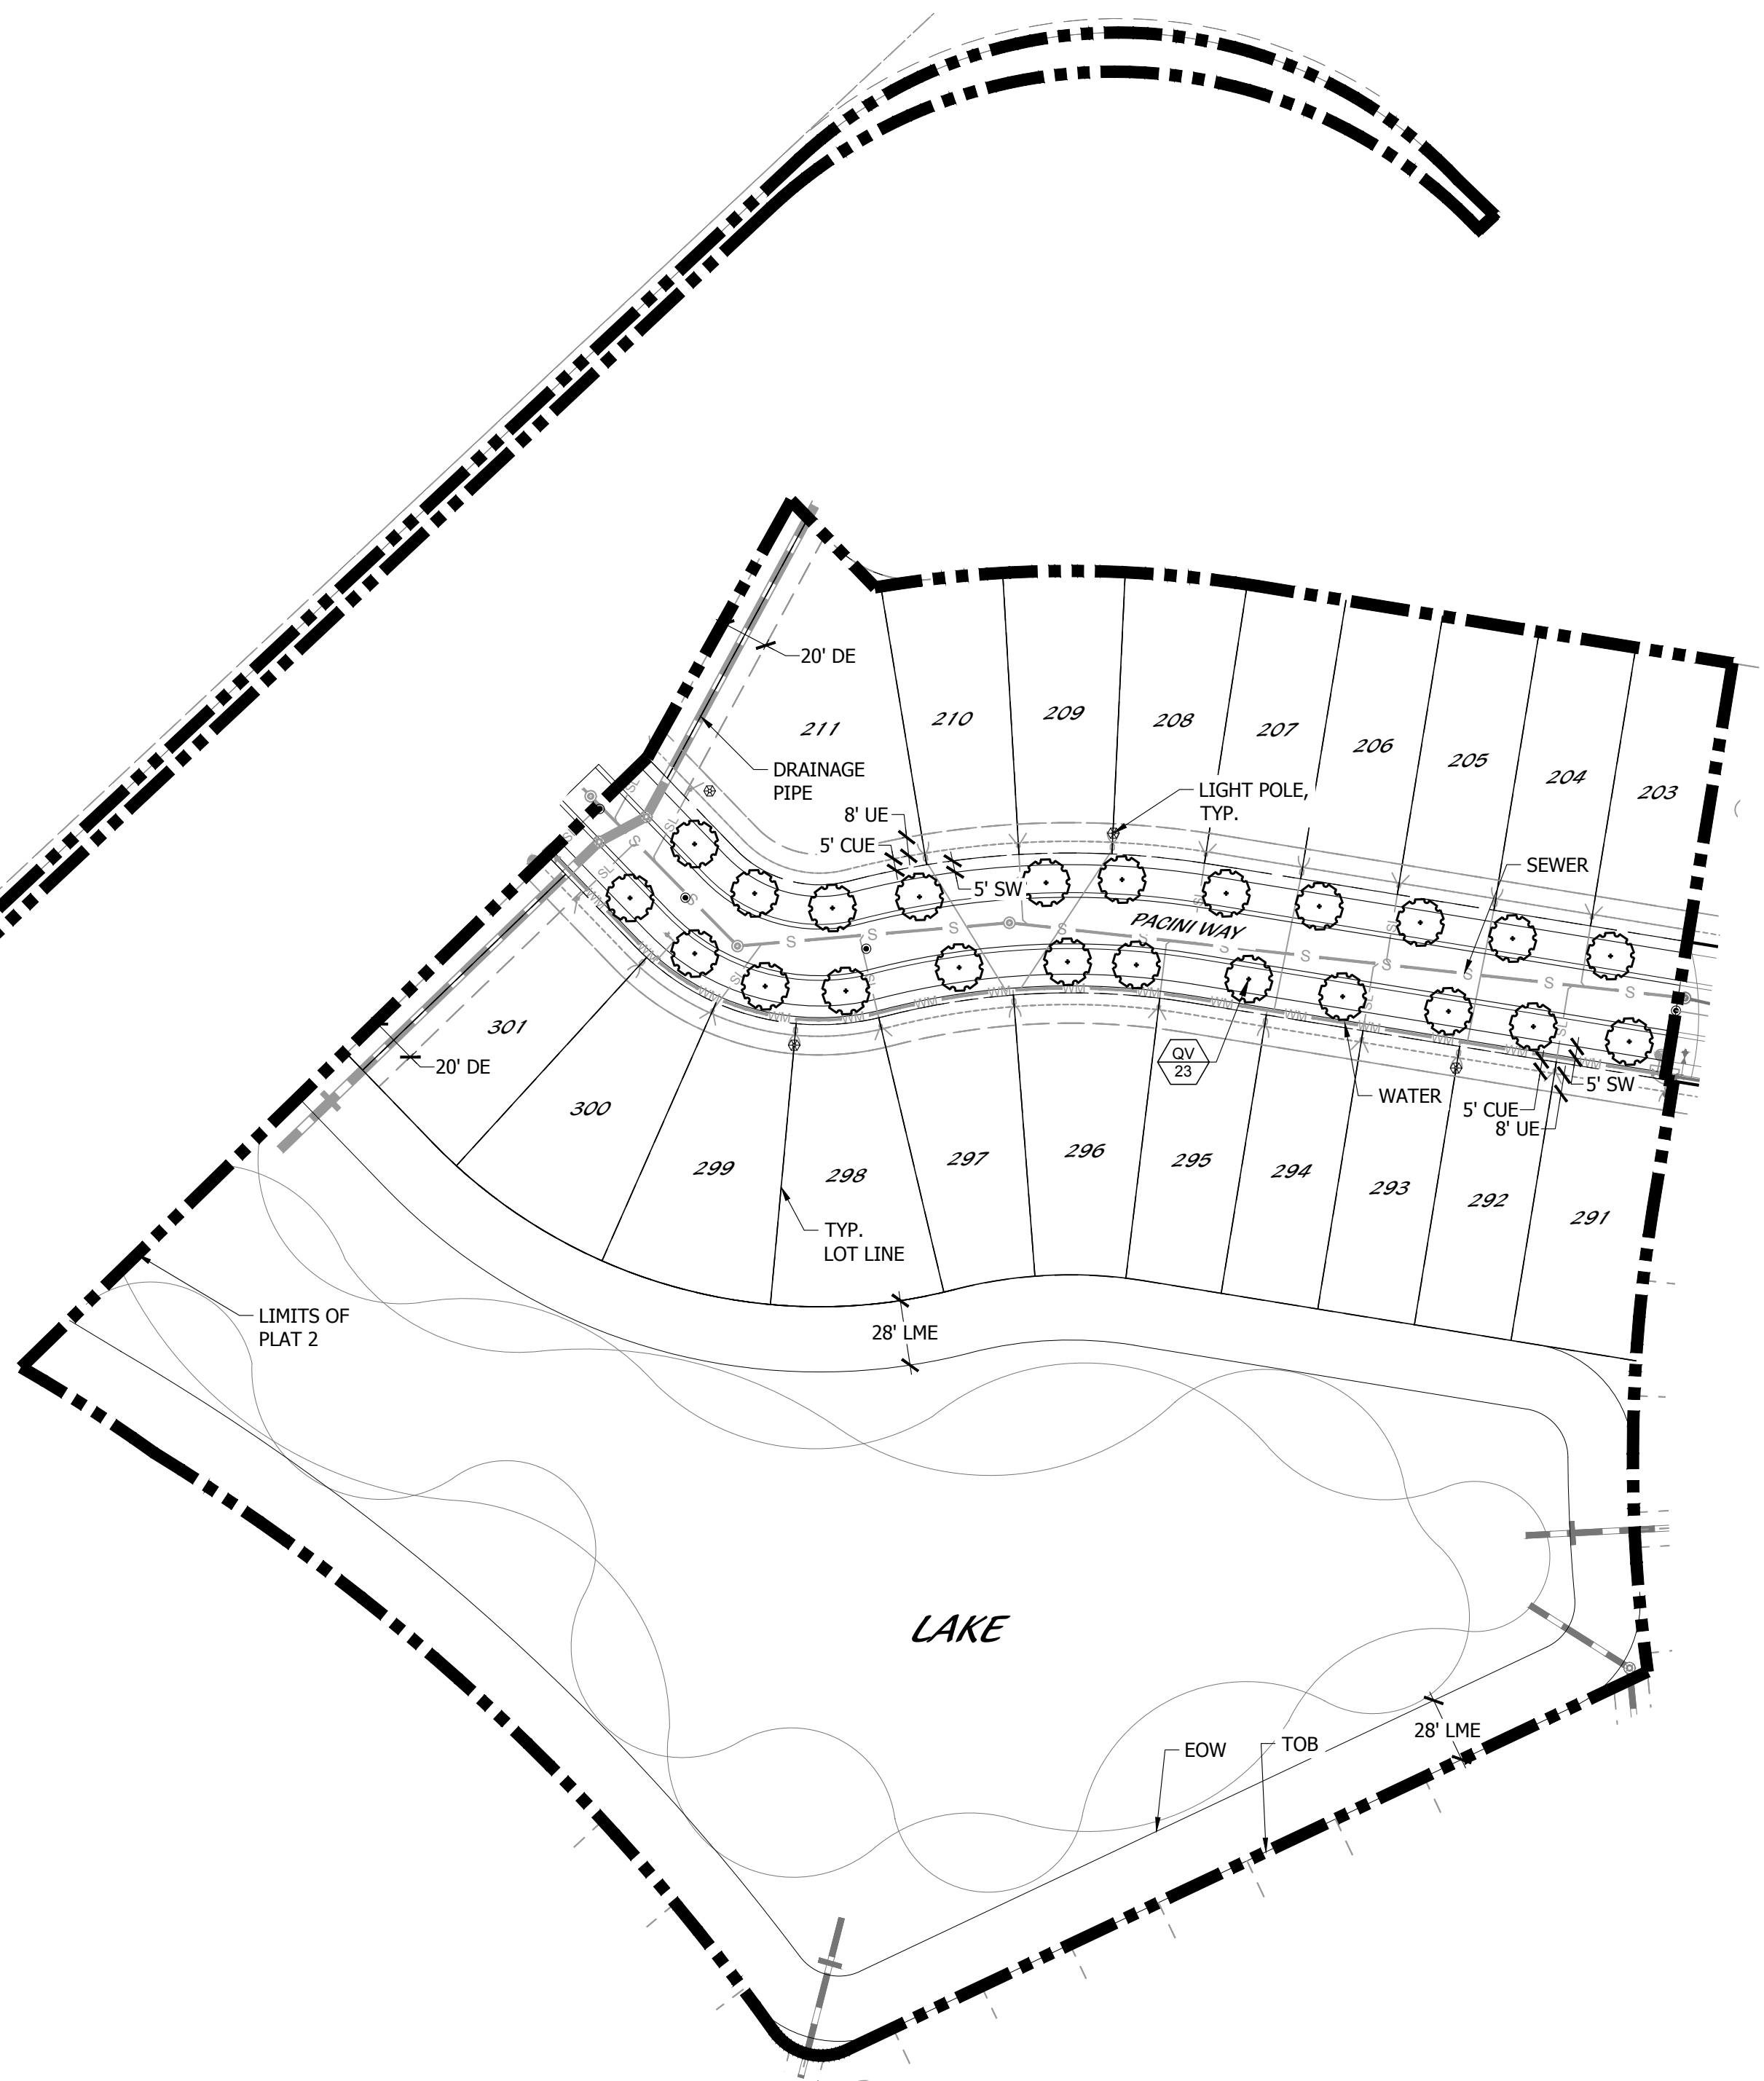



KEY MAP

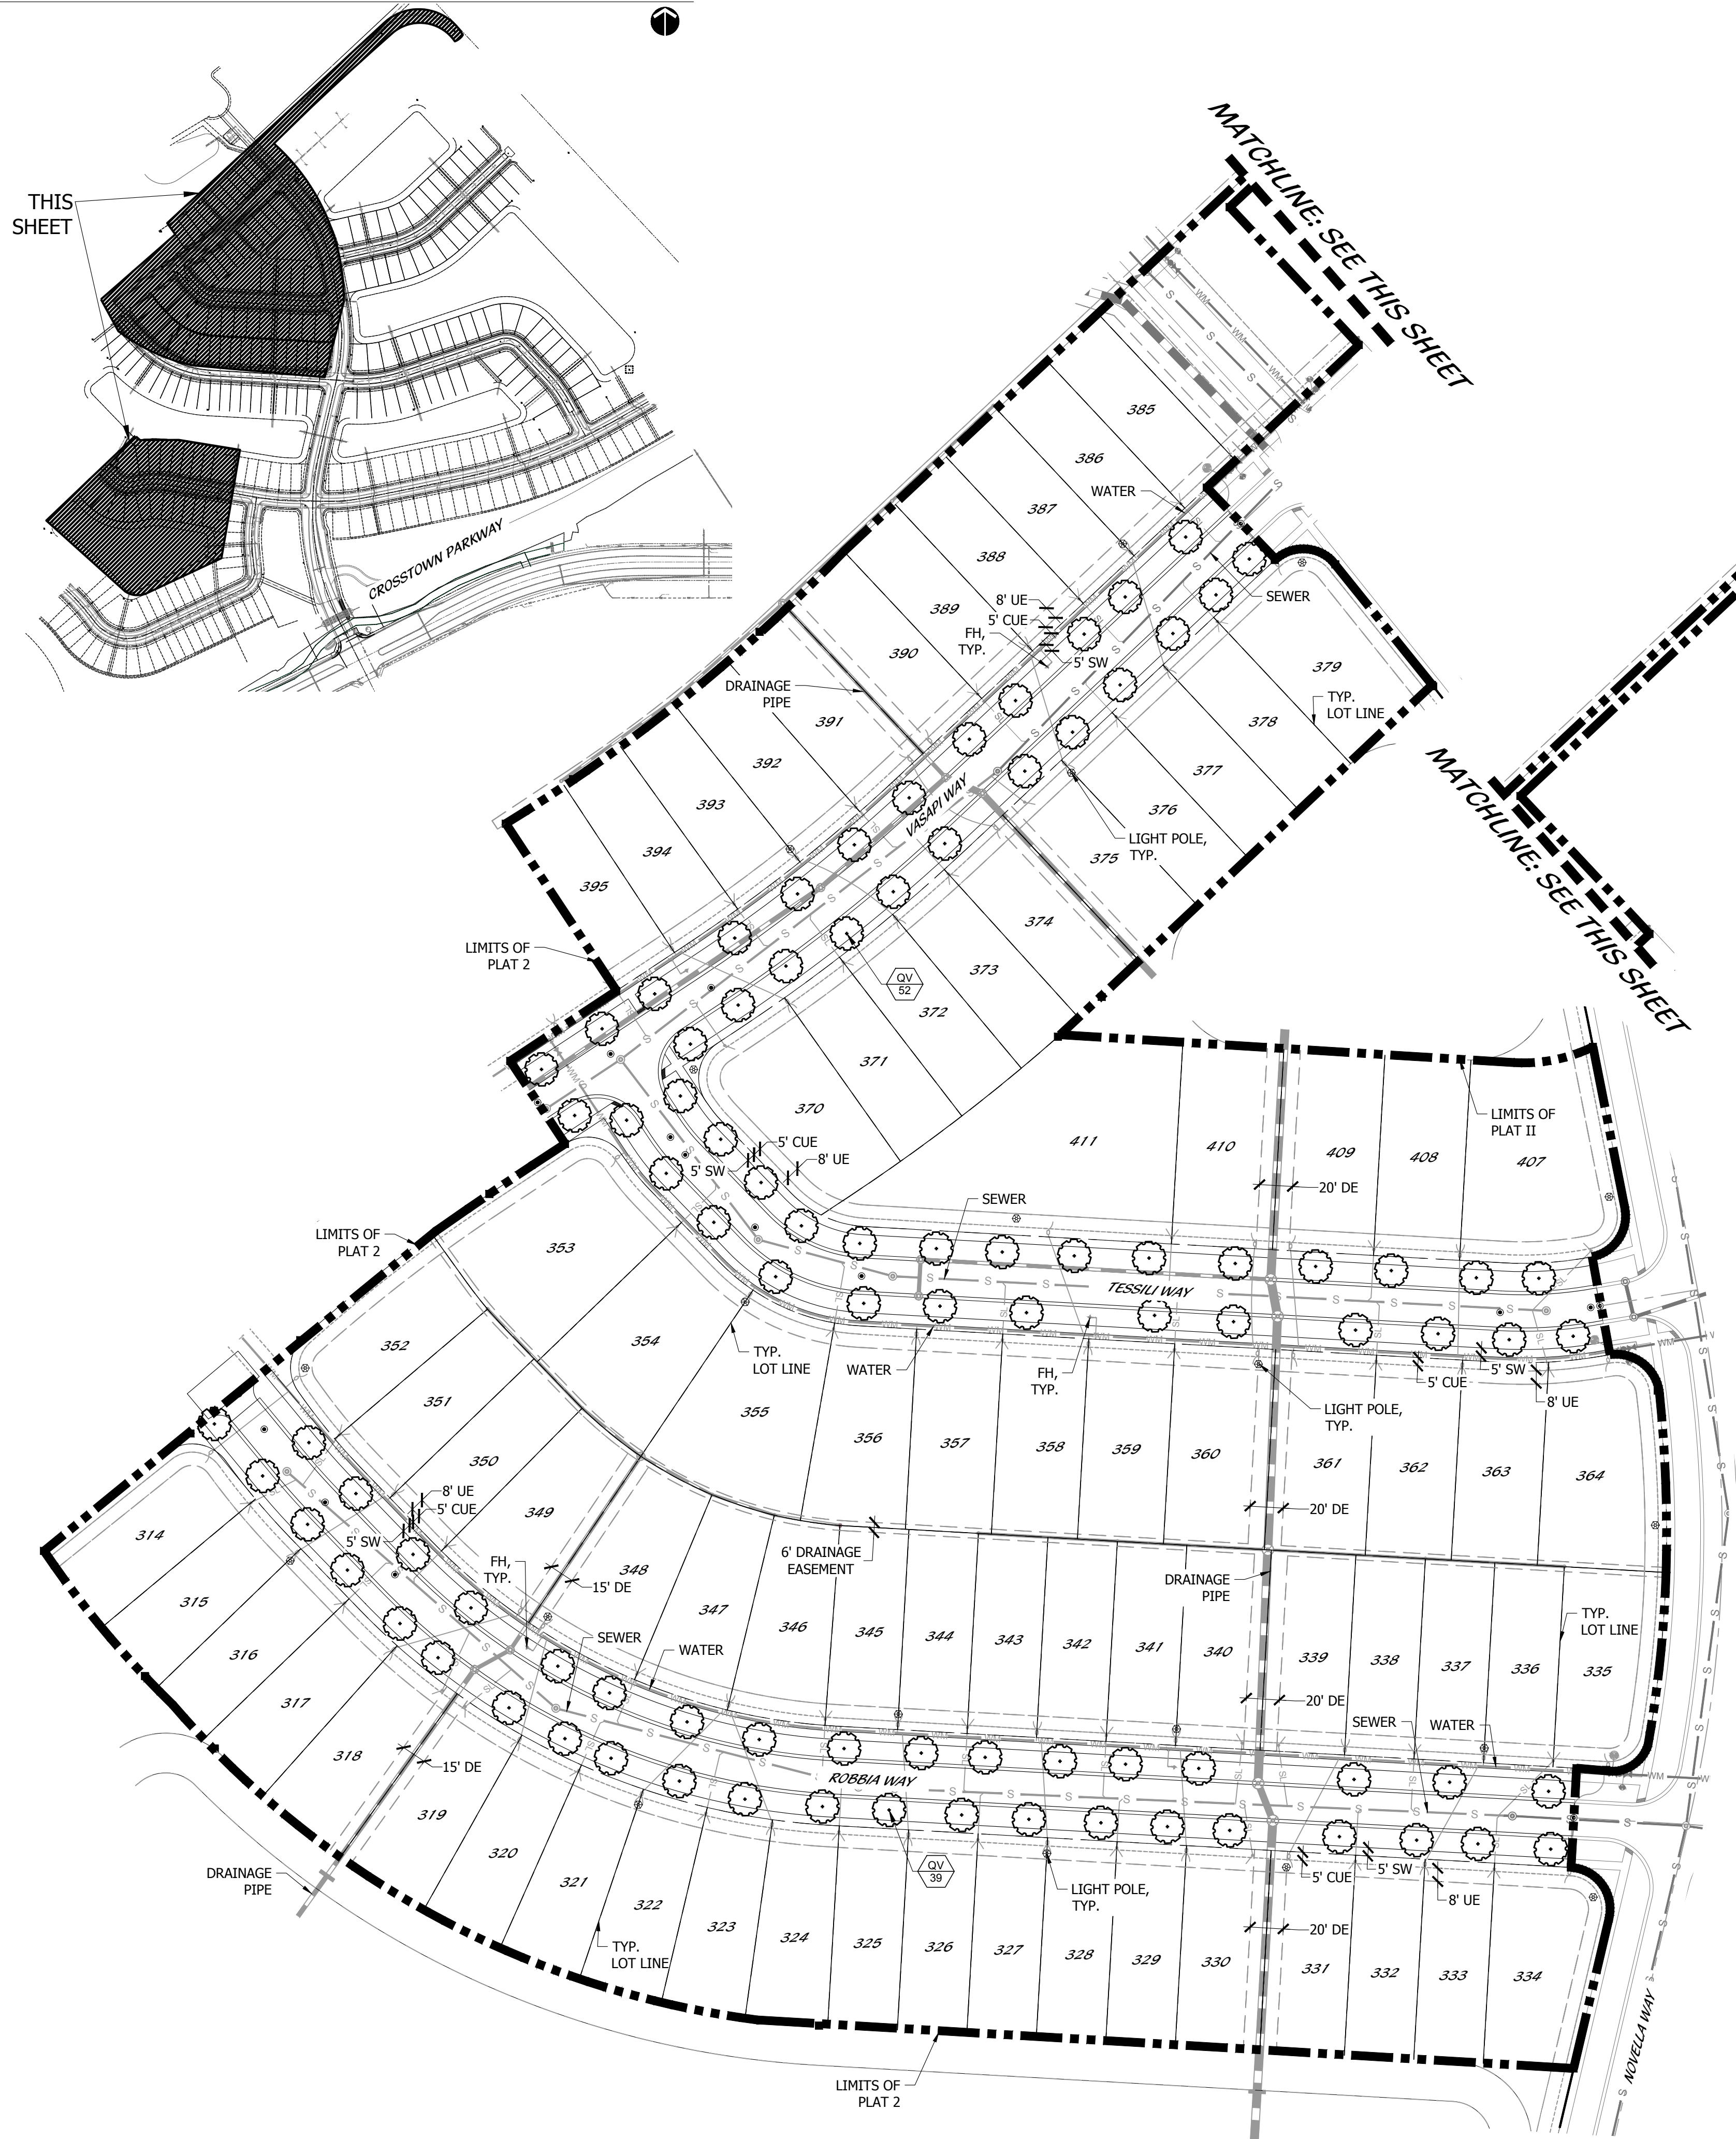

PSL PROJ #: P19-005  
**POD C PLAT II**  
**LANDSCAPE PLANS**

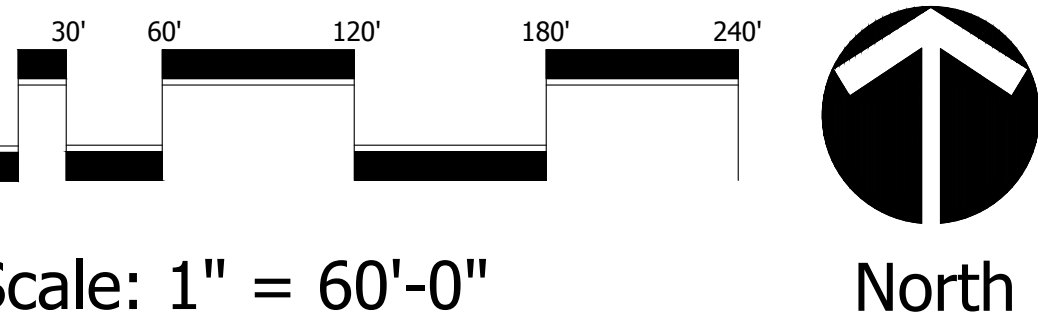

Scale: 1" = 60'-0"

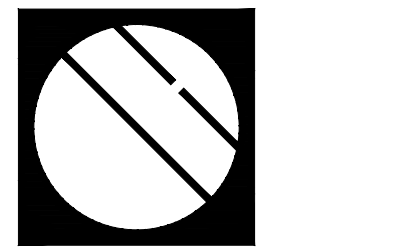

**Cotleur & Hearing**

Landscape Architects  
Land Planners  
Environmental Consultants

1934 Commerce Lane  
Suite 1  
Jupiter, Florida 33458

www.cotleurhearing.com  
Lic# LC-C000239

**VERANO SOUTH**  
Port Saint Lucie, Florida

DESIGNED	LAH
DRAWN	LAH
APPROVED	DTS
JOB NUMBER	17-0810
DATE	01-16-19
REVISIONS	02-27-19
	04-17-19
	04-25-19







KEY MAP



PSL PROJ #: P19-005  
**POD C PLAT II**  
**LANDSCAPE PLANS**

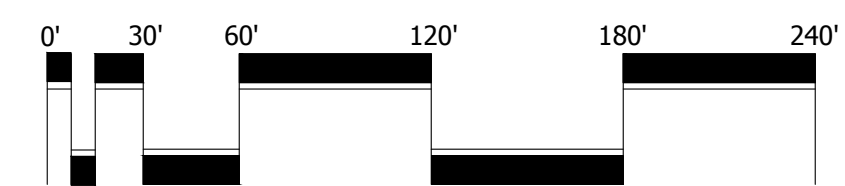

Scale: 1" = 60'-0"

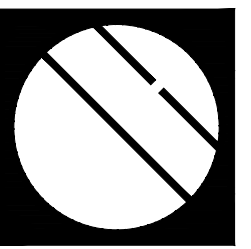

**Cotleur & Hearing**

Landscape Architects  
Land Planners  
Environmental Consultants

1934 Commerce Lane  
Suite 1  
Jupiter, Florida 33458

www.cotleurhearing.com  
Lic# LC-C000239

# VERANO SOUTH

Port Saint Lucie, Florida

DESIGNED	LAH
DRAWN	LAH
APPROVED	DTS
JOB NUMBER	17-0810
DATE	01-16-19
REVISIONS	02-27-19
	04-17-19
	04-25-19

SHEET 2 OF 3

© COTLEUR & HEARING, INC.  
These drawings are the property of the architect and are not to be used for extensions or on other projects except by agreement in writing with the architect. Immediately report any discrepancies to the architect.



